



Architect of Record:
BRR ARCHITECTURE, INC.

8131 METCALF AVE.
SUITE 300
OVERLAND PARK, KS 66204

www.brrarch.com
Tel: 913-263-9999
Fax: 913-262-9944

Consultants

Copyright Notice

This drawing was prepared for use on a specific site contemporaneously with its issue date and it is not suitable for use on a different project site or at a later time. Use of this drawing for reference or example on another project requires the services of a properly licensed architect and engineer. Reproduction of this drawing for use on another project is not authorized and may be contrary to the law.

Issues & Revisions

NO.	DATE	DESCRIPTION

Project Name

WoodSpring Suites

Project Address

WATERFORD, CT



Drawn By:

Checked By:

Document Date:

08/04/2023

Protocol:

WSS_v5_2023.1 (05/05/23)

Revisions Through:

WSS_v2_808

Project No.

31000546

Professional Seal

NOT FOR CONSTRUCTION


Sheet Title

THIRD & FOURTH FLOOR PLANS


Sheet No.

A1.2

BRR Original printed on recycled paper

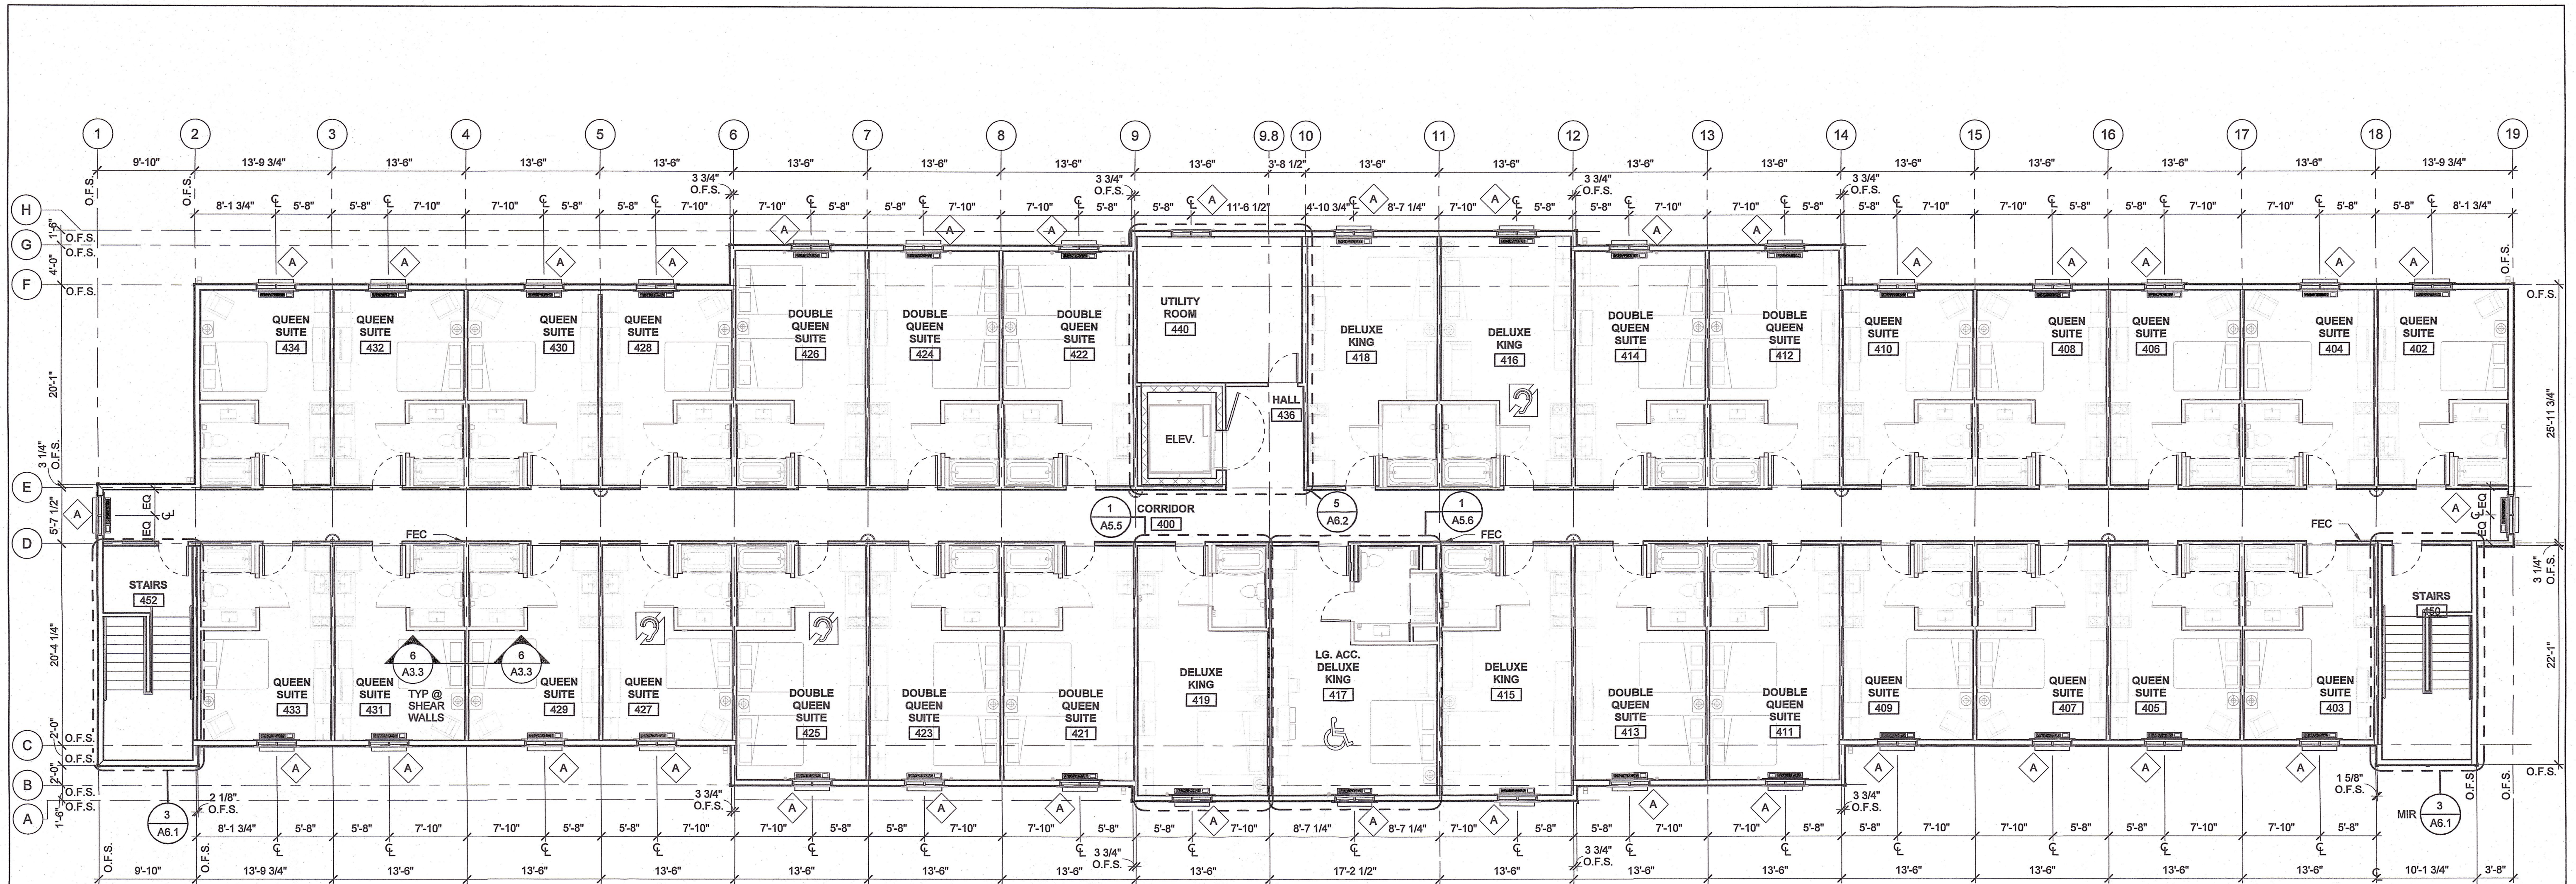

2 FOURTH FLOOR PLAN
1/8" = 1'-0"

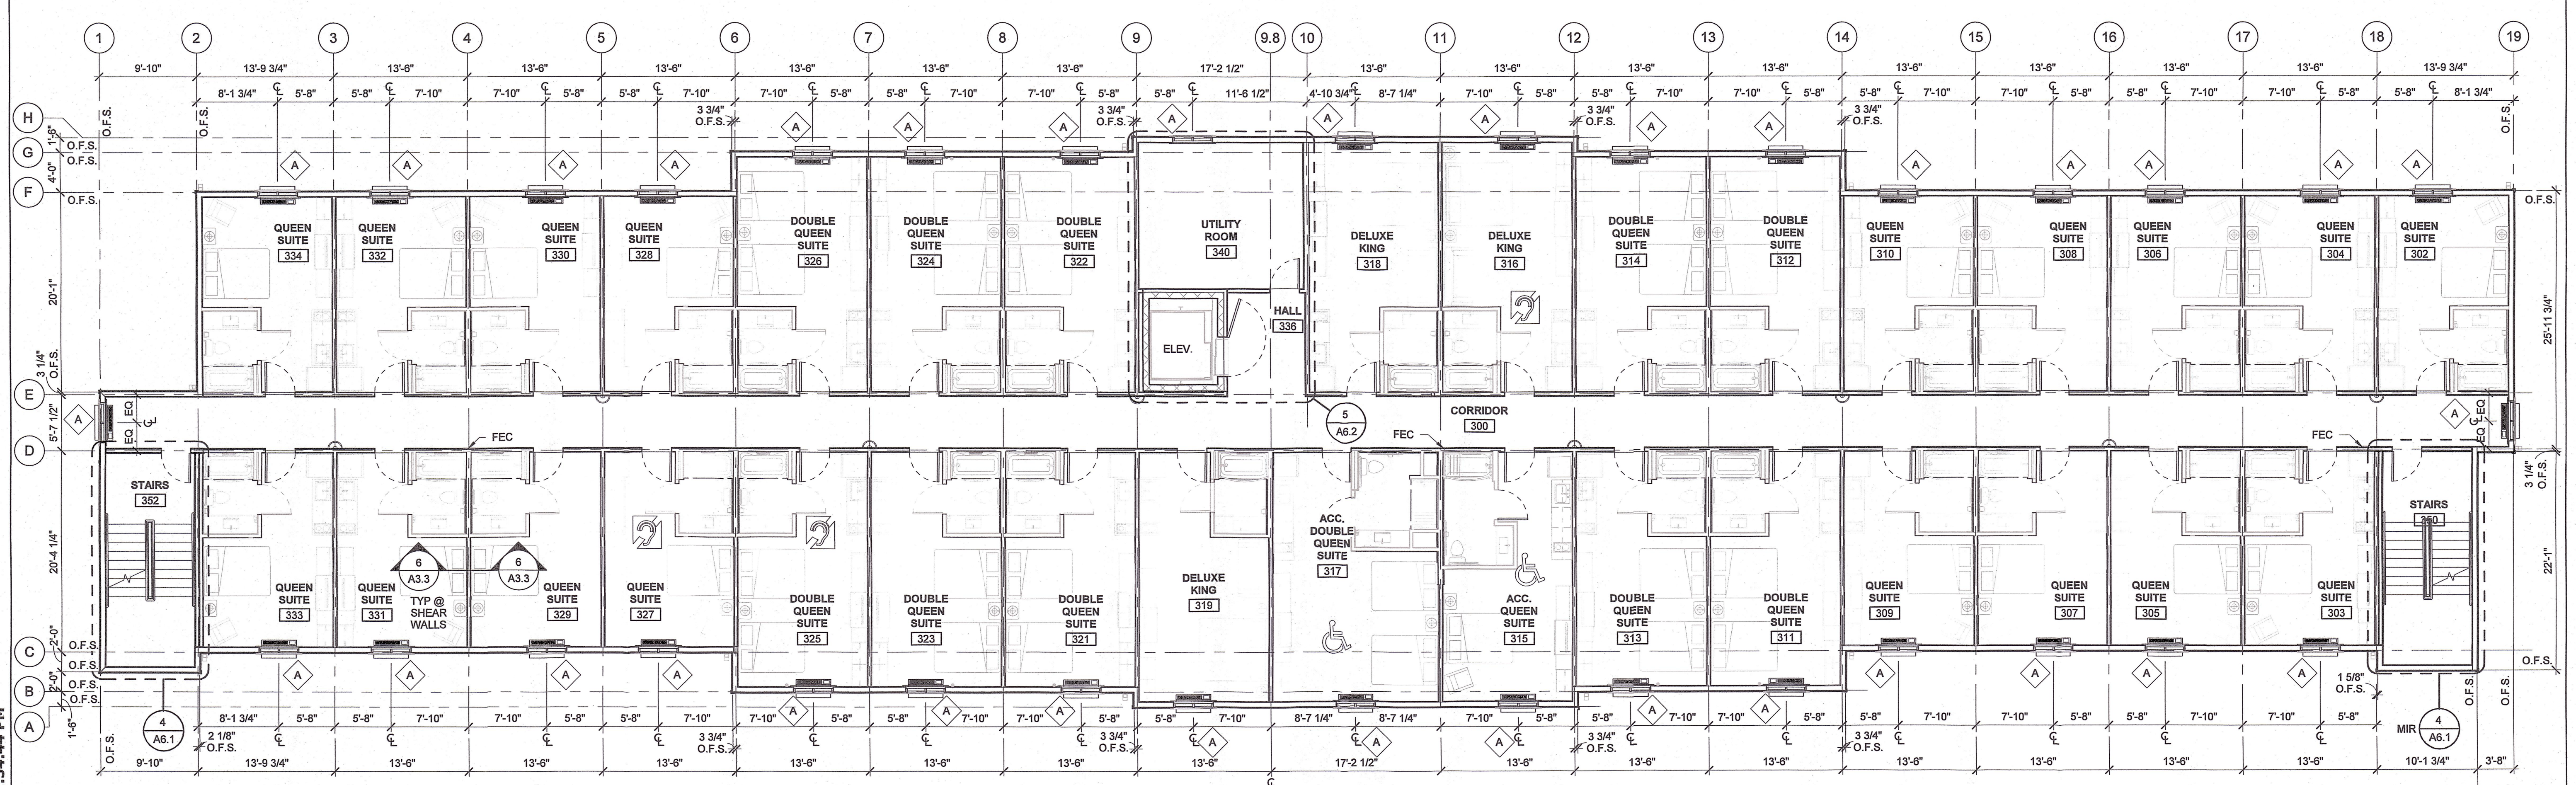

1 THIRD FLOOR PLAN
1/8" = 1'-0"

8/4/2023 1:54:44 PM