



Plot Date: 8/15/2023 10:22:35 AM, Dwg Filename: C:\Users\ta_nguyen\Desktop\2D\Working\Hingham\21961 Chipotle Shell, Waterford, CT\Construction Documents\21961_A200 EXTERIOR ELEVATIONS.dwg

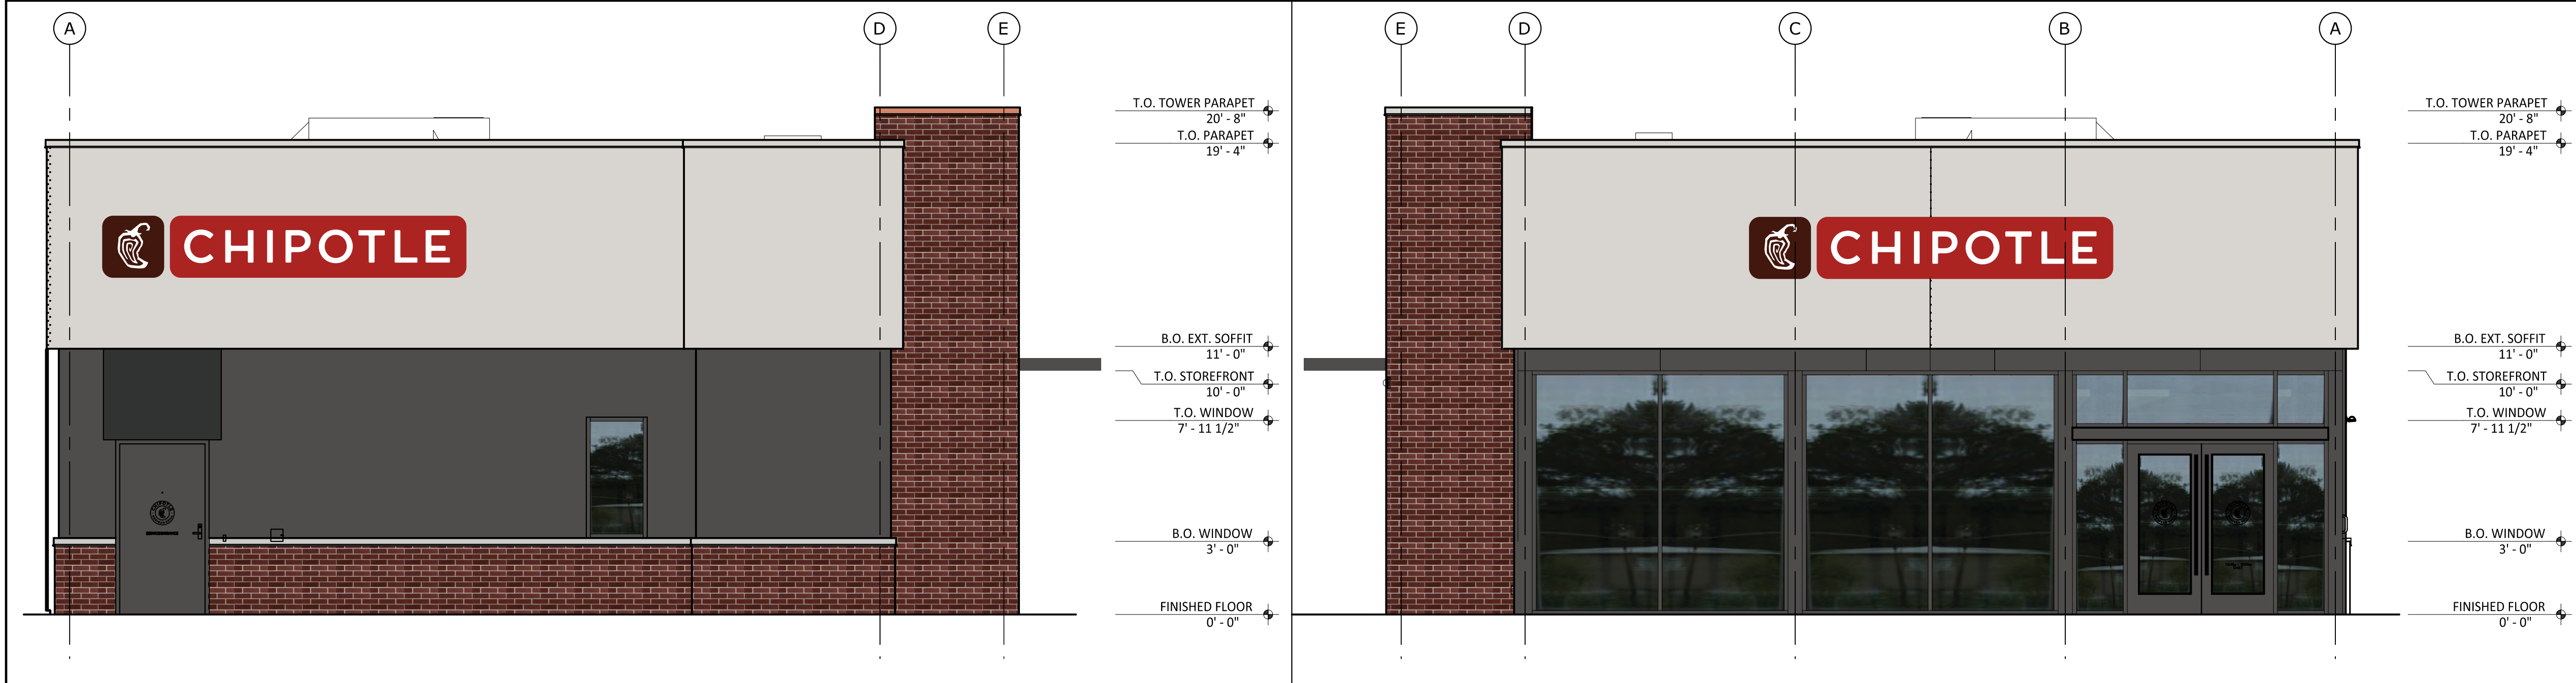


4 REAR ELEVATION
SCALE: 1/4" = 1'-0"

3 FRONT ELEVATION
SCALE: 1/4" = 1'-0"

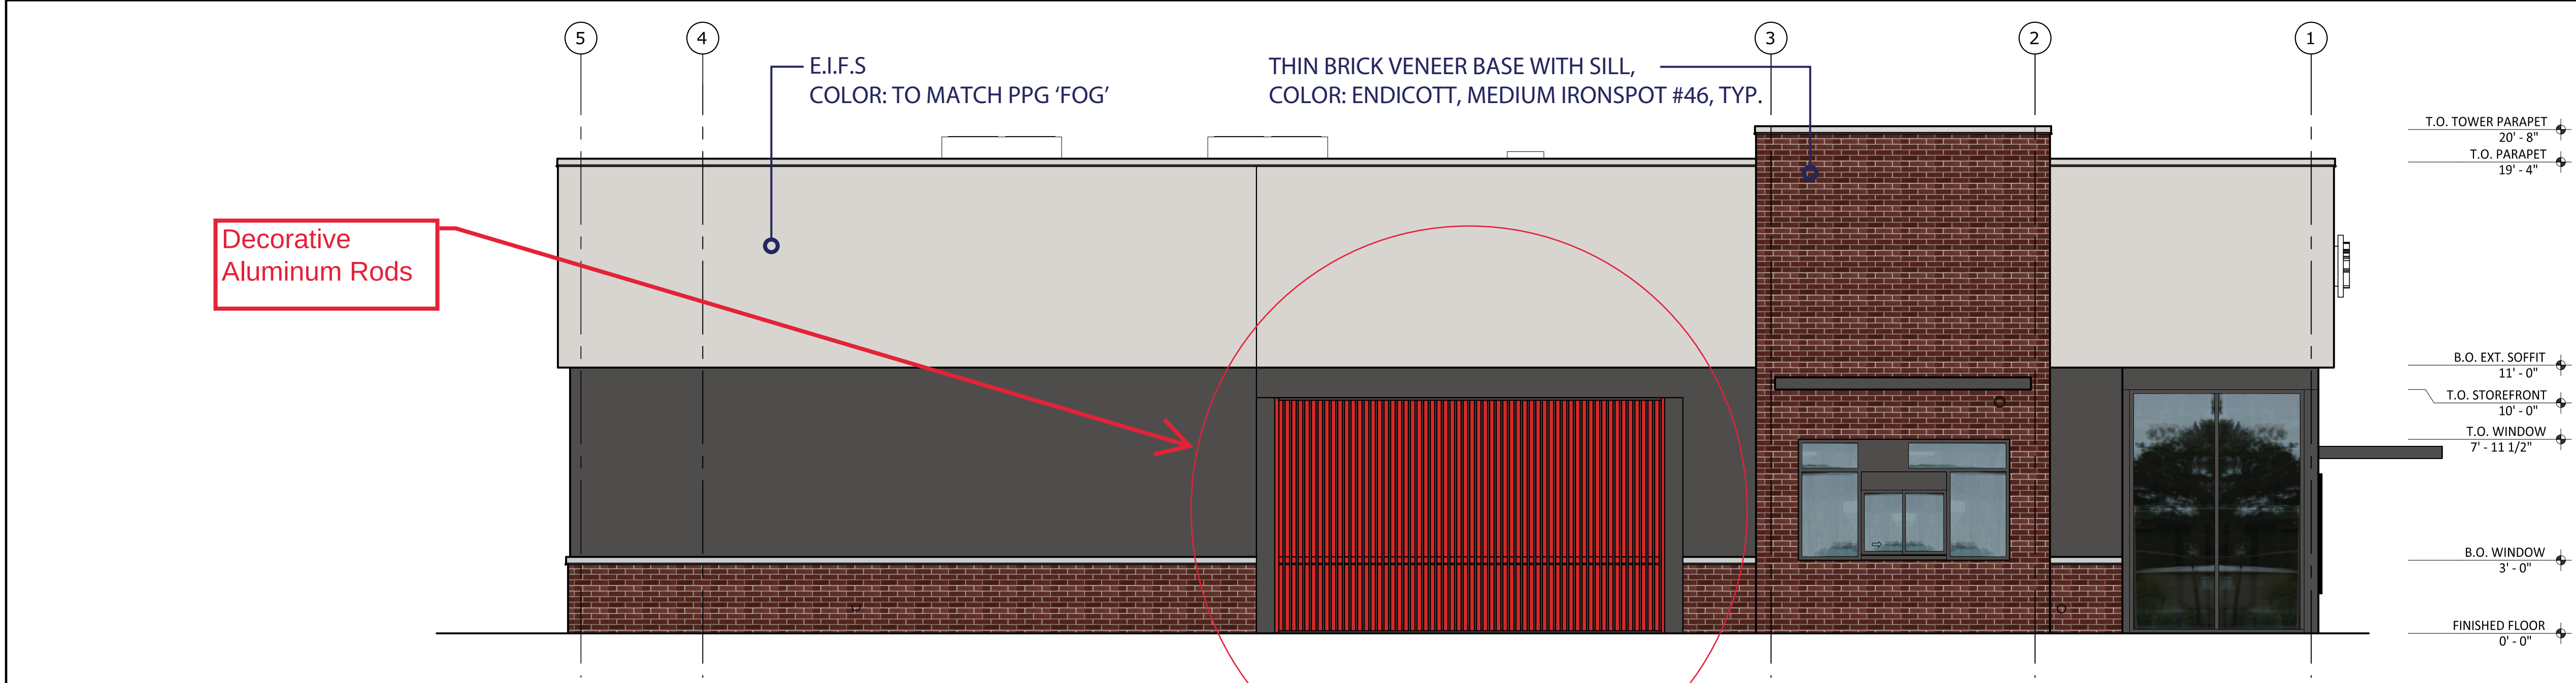

2 LEFT SIDE ELEVATION
SCALE: 1/4" = 1'-0"

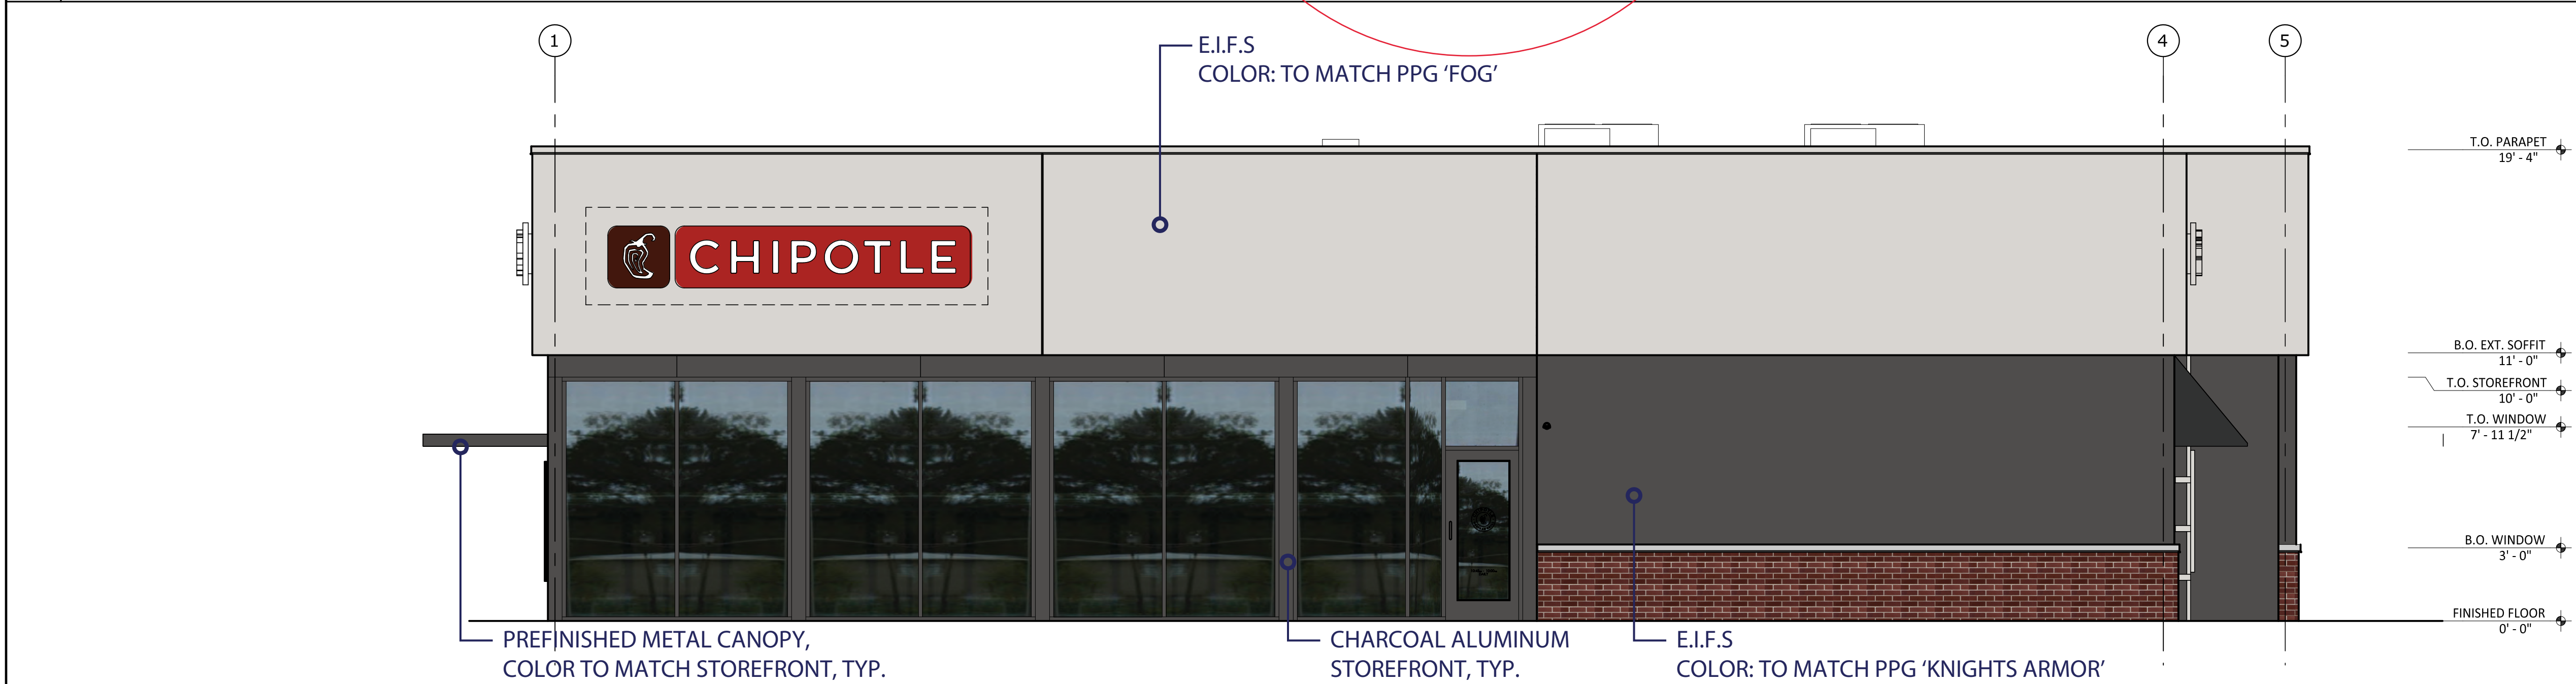

1 RIGHT SIDE ELEVATION
SCALE: 1/4" = 1'-0"

ARCHITECT
PHASE ZERO DESIGN
35 POND PARK ROAD, BAY 16
HINGHAM, MA 02043
PHONE: (781) 452-7121
FAX: (781) 875-3039
www.phasezerodesign.com

KINCORA WATERFORD, LLC
170 WORCESTER STREET, SUITE 204
WELLESLEY HILLS, MA 02461
PHONE: (339) 222-6262

CONSULTANT: MEP

CONSULTANT: STRUCTURAL

PROJECT
CHIPOTLE BUILDING SHELL
122-124 BOSTON POST ROAD
WATERFORD, CT

REVISIONS
REV DATE DESCRIPTION / COMMENTS

SEAL

