


LEGEND:
PREVIOUSLY APPROVED SITE PLAN

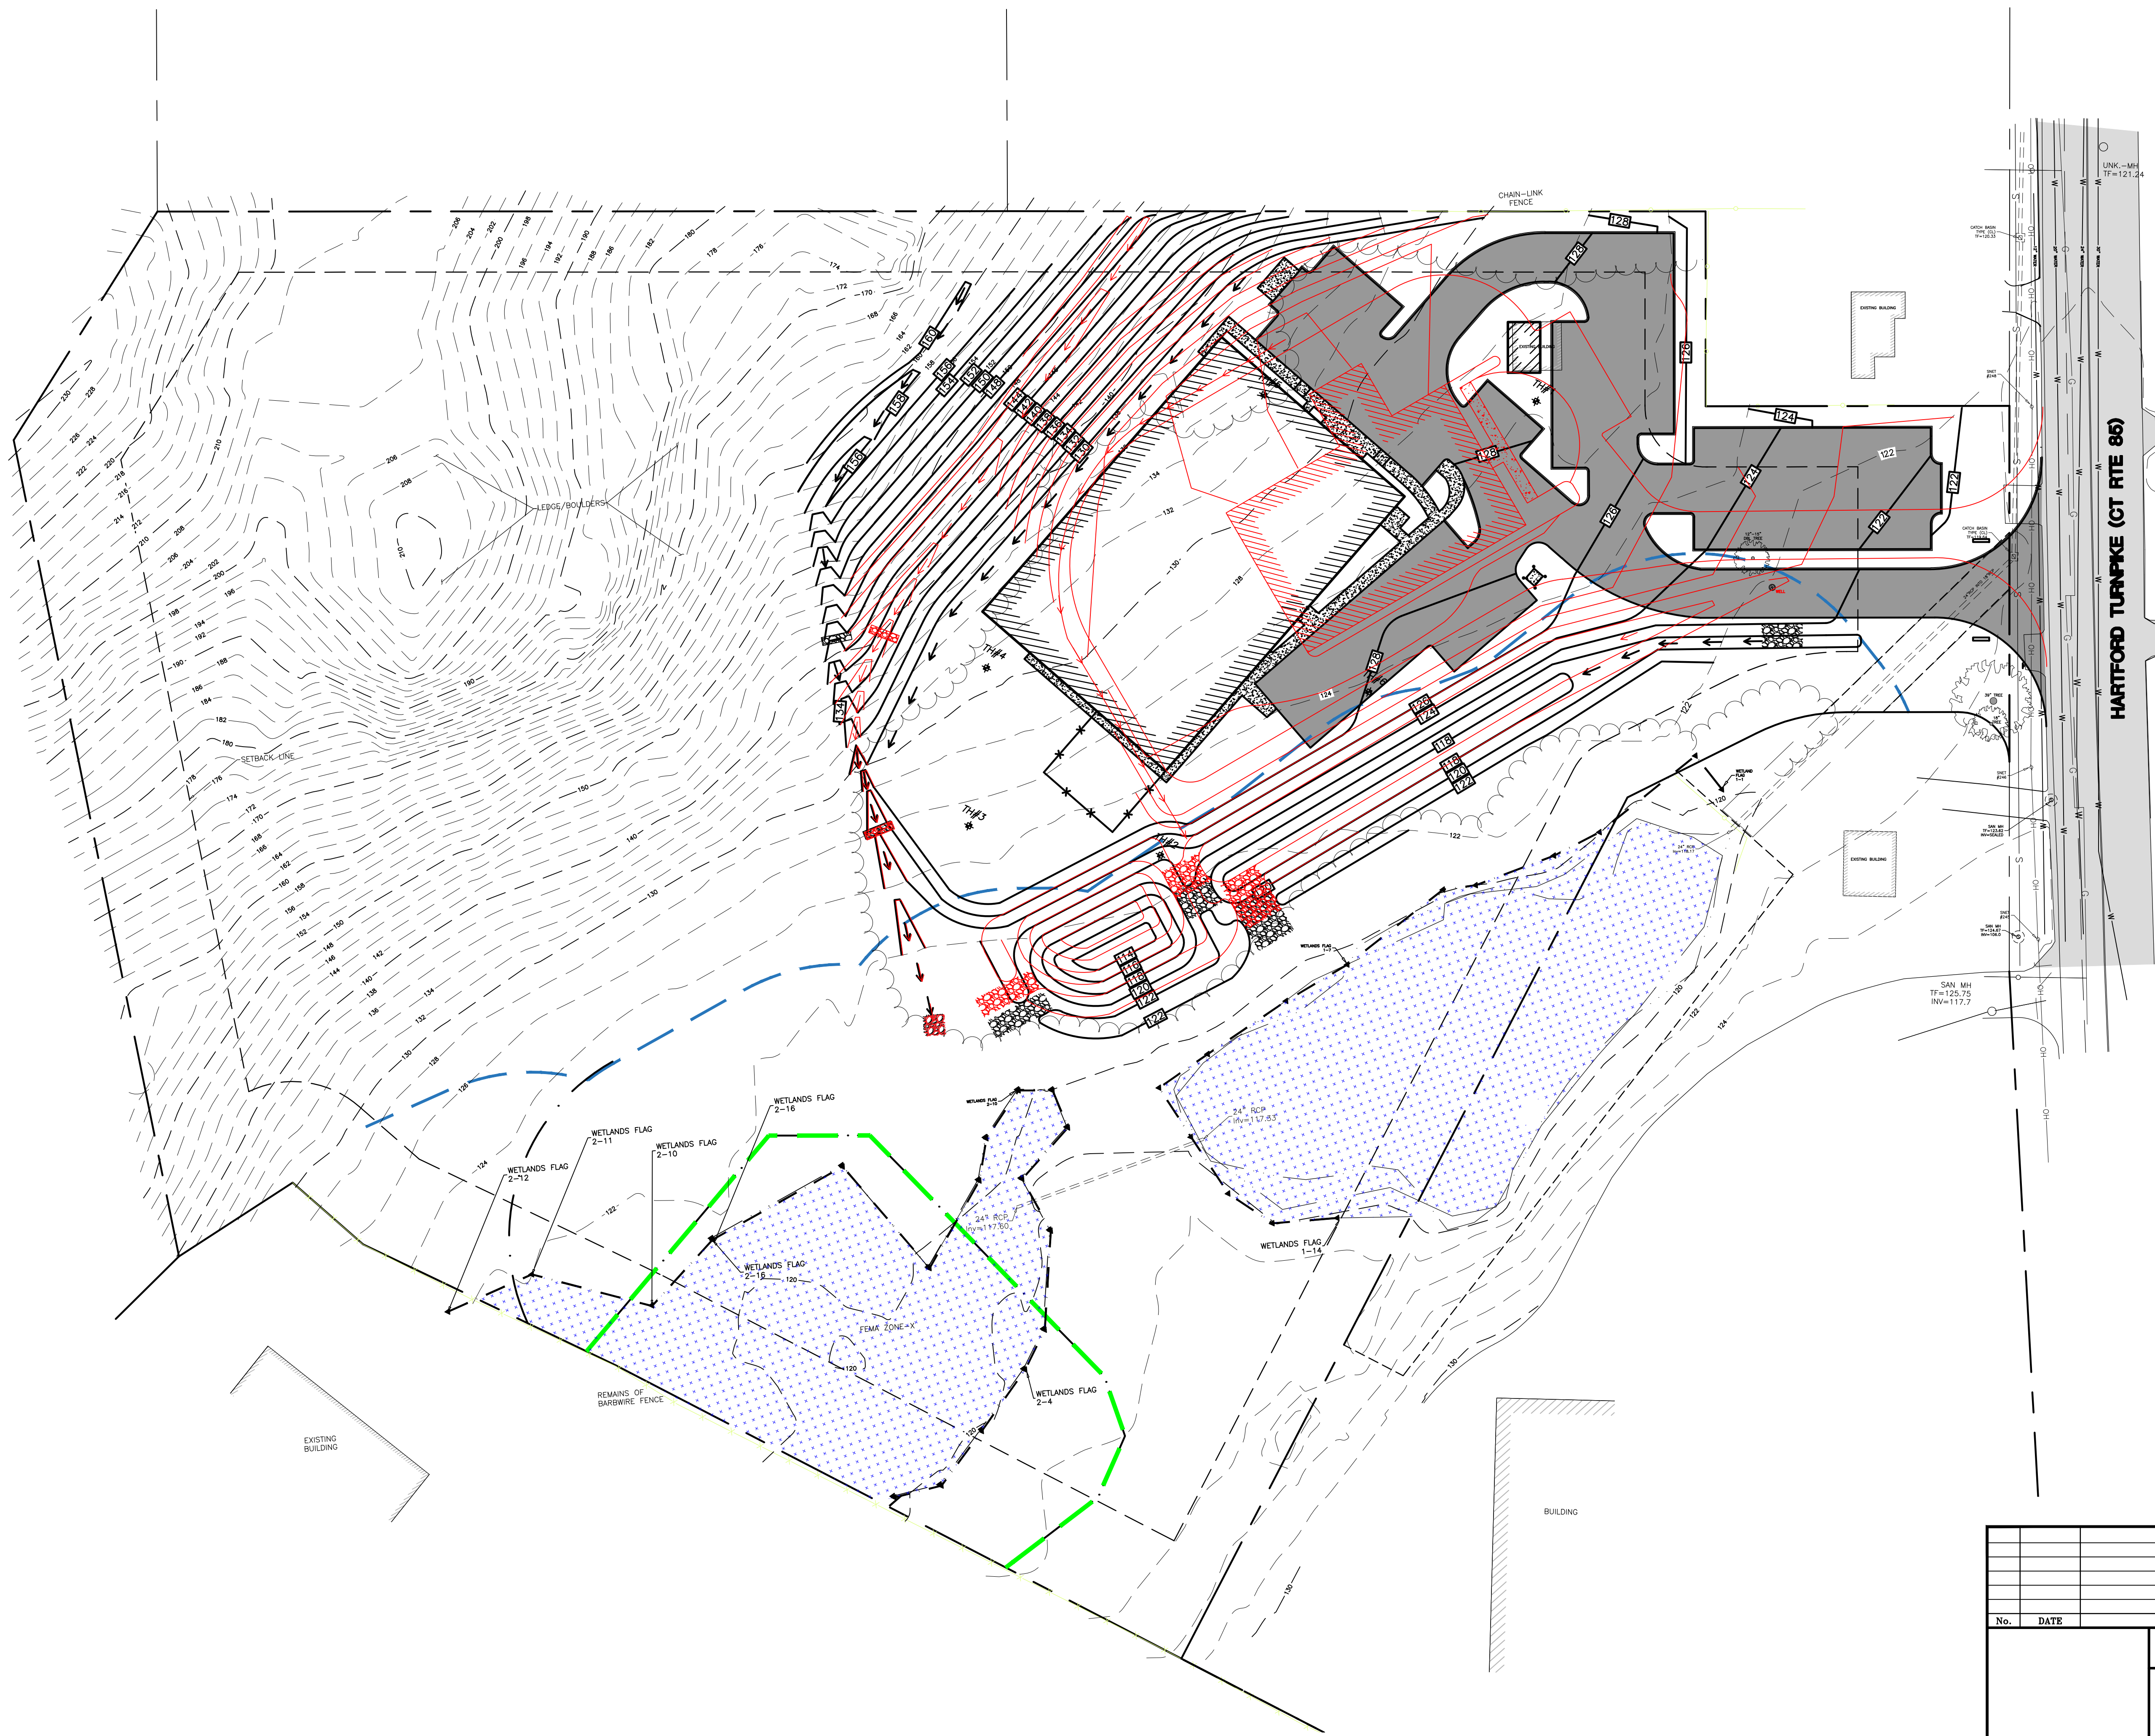

SCALE: 1"=40'

CLA

			CLA Engineers, Inc. CIVIL • STRUCTURAL • SURVEYING	
			317 Main Street Norwich, CT 06360 (860) 886-1966 Fax (860) 886-9165	
No.	DATE	REVISION	994 HARTFORD TURNPIKE	
			SAFE FUTURES	
			SITE COMPARISON	
			Project No. CLA-6772	1
			Proj. Engineer E.B.	
			Date: 2/22/21	
			Sheet No.	