




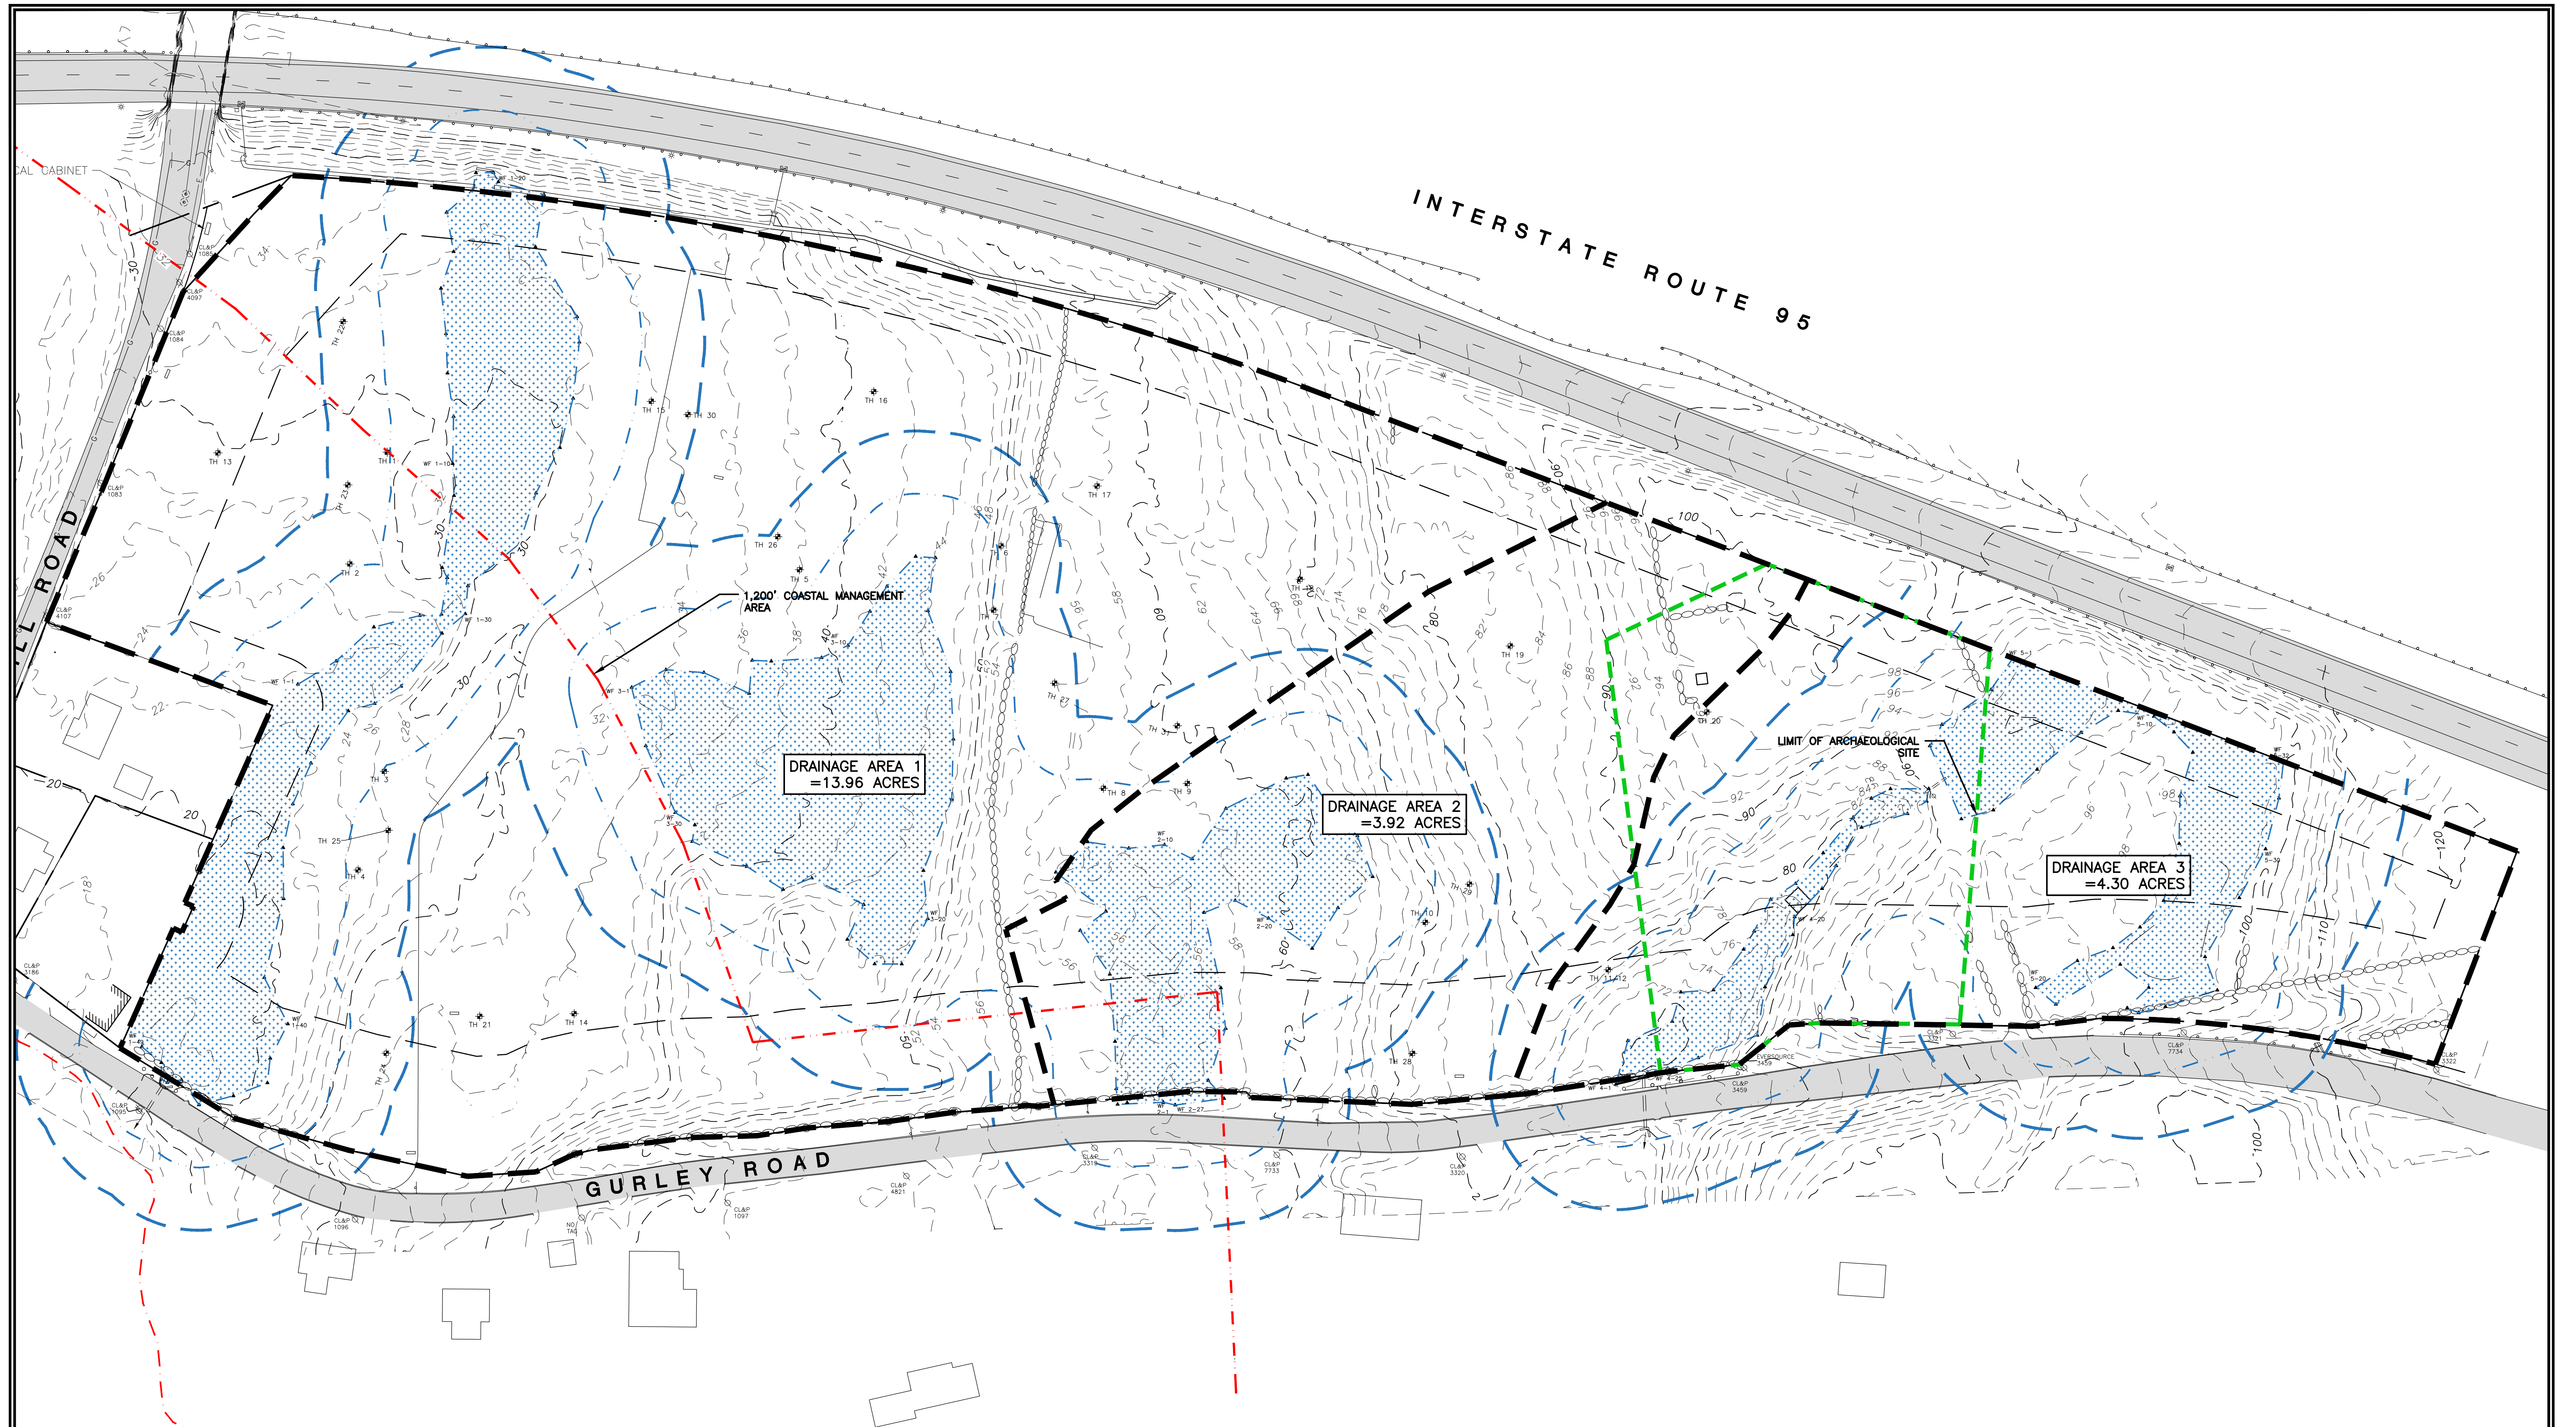


			CLA Engineers, Inc. CIVIL • STRUCTURAL • SURVEYING	
4	7/27/22	REVIEW COMMENTS	317 Main Street Norwich, Connecticut (860) 886-1966 Fax (860) 886-9165	
3	6/22/22	REVIEW COMMENTS		
2	4/27/22	REVIEW COMMENTS		
1	3/17/22	REVIEW COMMENTS		
No.	Date	Revision	21 GURLEY RD TOWN OF WATERFORD, CONNECTICUT	
			STONE RIDGE BUSINESS PARK	
			DRAINAGE PLAN - EXISTING CONDITIONS	
			Project No. GSD-60	Proj. Engineer E.M.B
			Date: JUNE 2021	Sheet No. 1

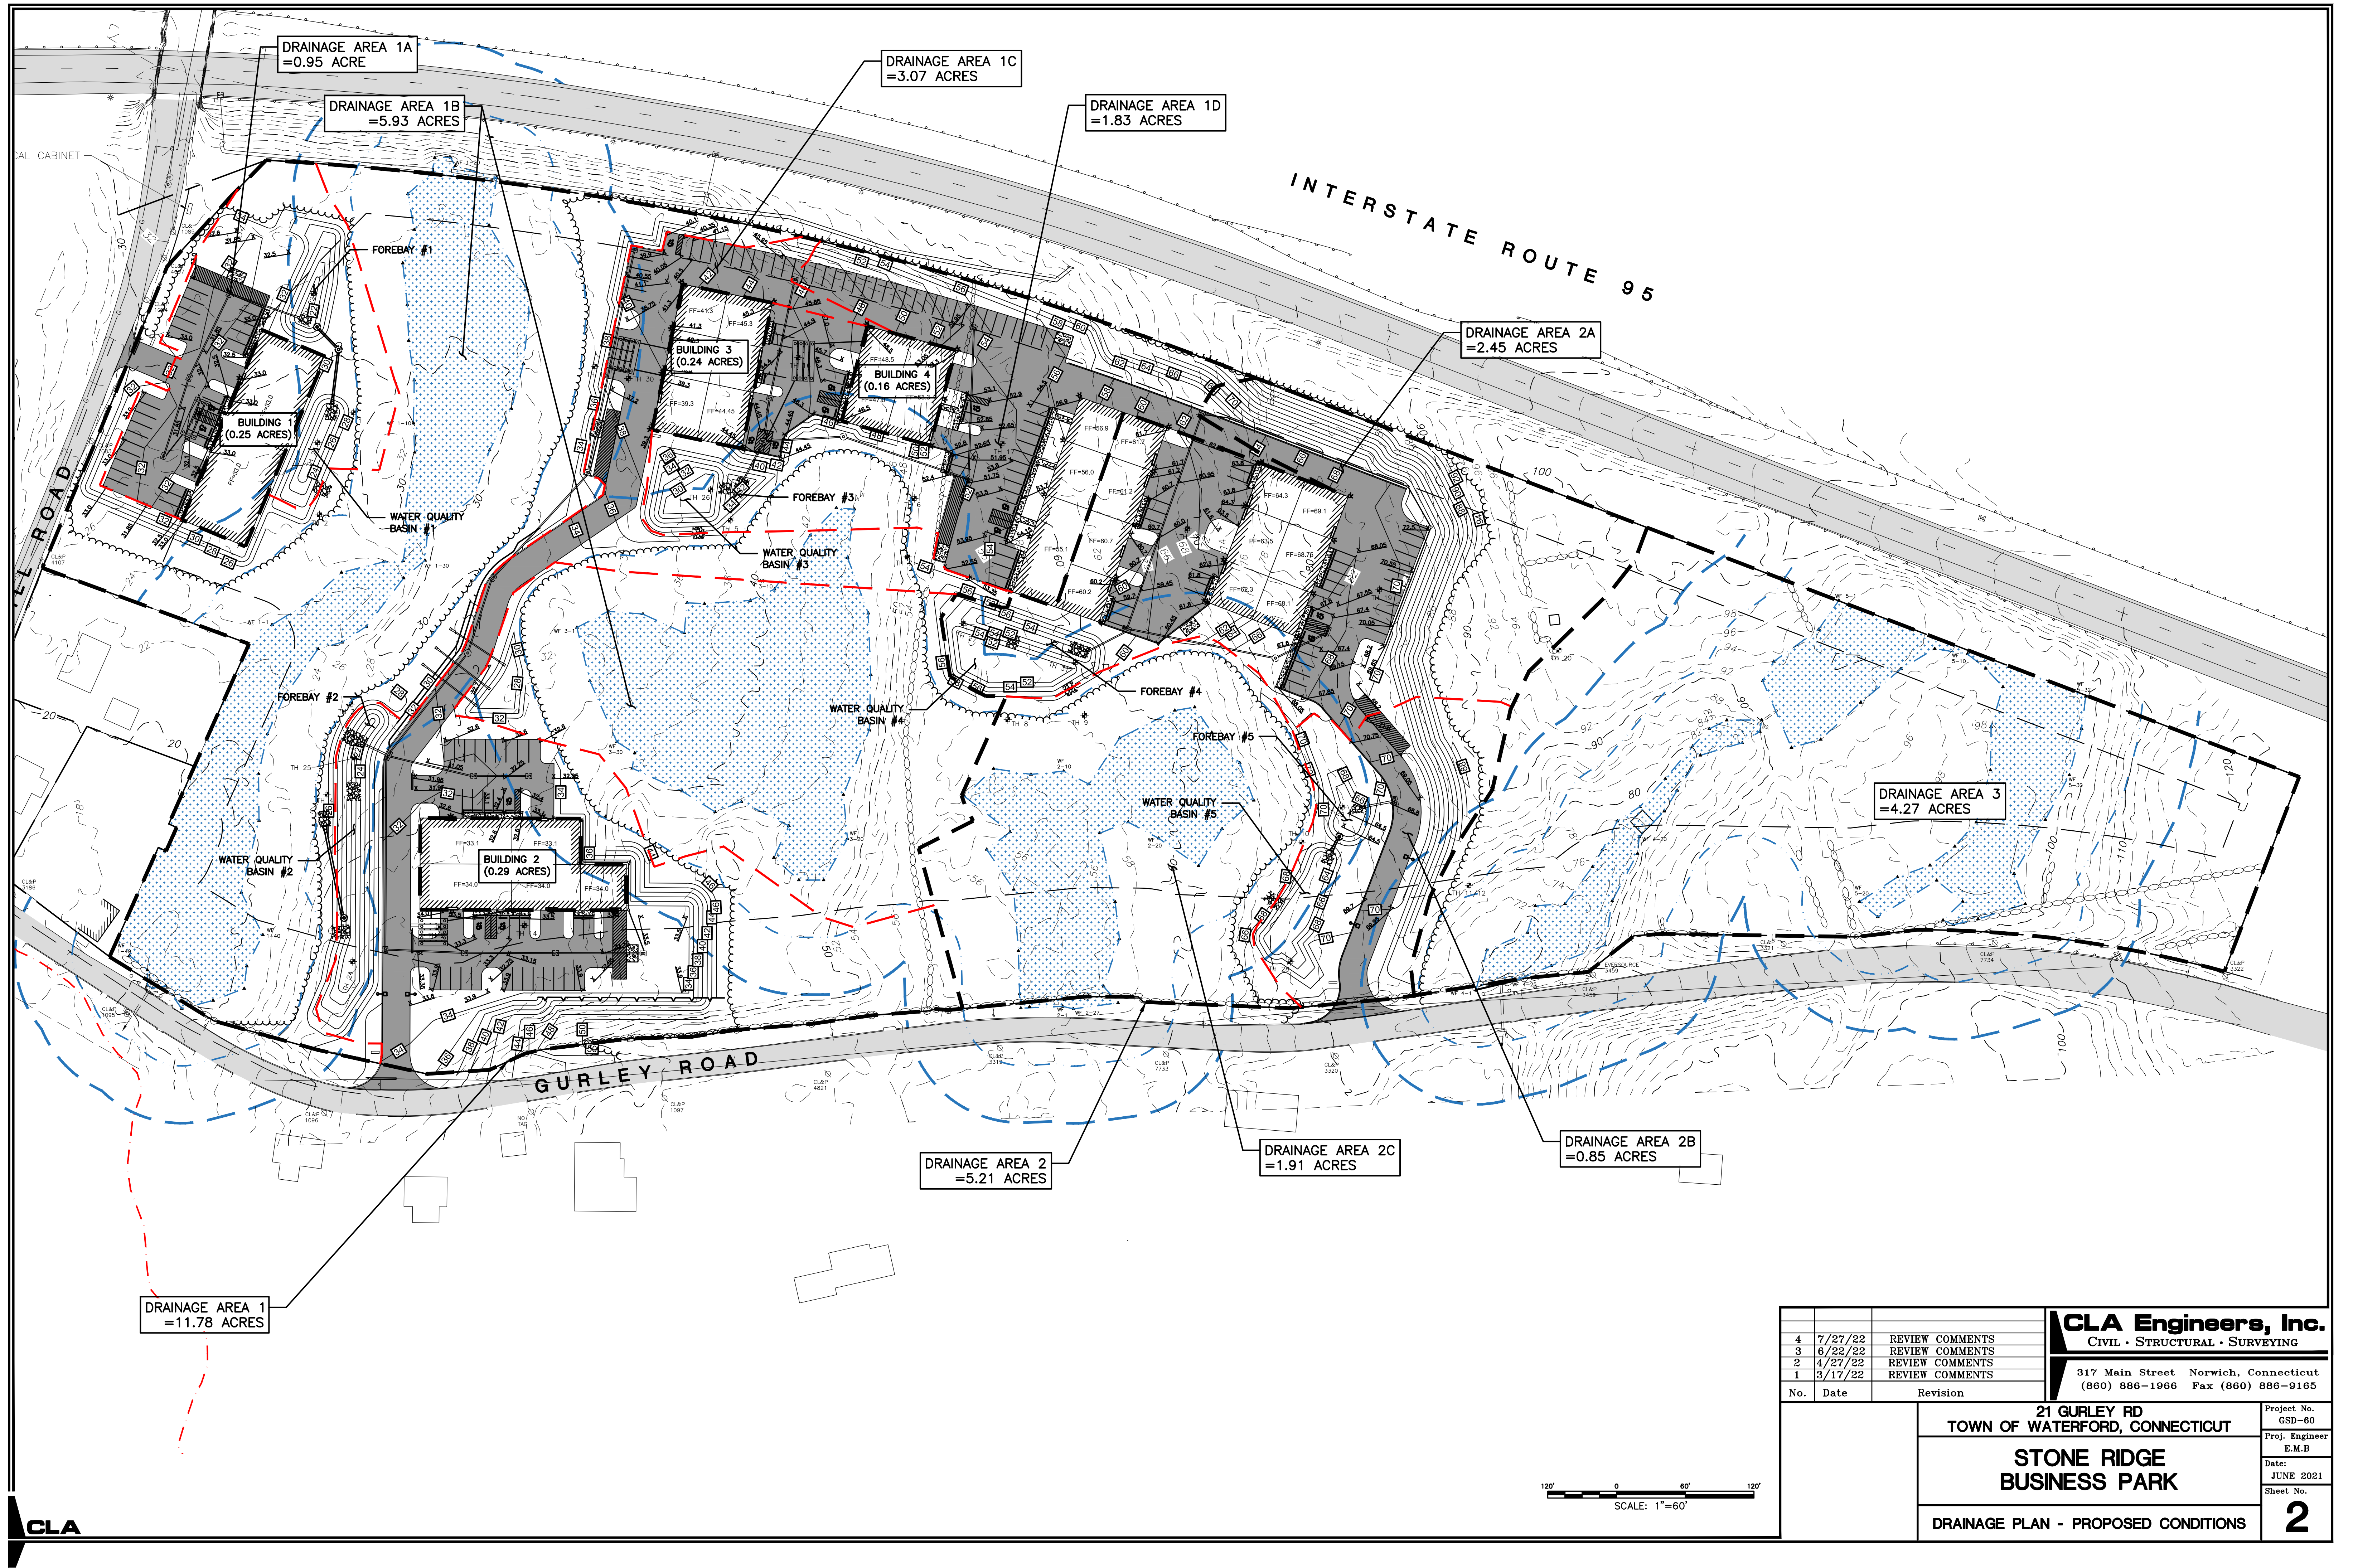

			CLA Engineers, Inc. CIVIL • STRUCTURAL • SURVEYING	
			317 Main Street Norwich, Connecticut (860) 886-1966 Fax (860) 886-9165	
4	7/27/22	REVIEW COMMENTS	Project No. GSD-60	
3	6/22/22	REVIEW COMMENTS	Proj. Engineer E.M.B	
2	4/27/22	REVIEW COMMENTS	Date: JUNE 2021	
1	3/17/22	REVIEW COMMENTS	Sheet No. 2	
No.	Date	Revision		
			21 GURLEY RD TOWN OF WATERFORD, CONNECTICUT	
			STONE RIDGE BUSINESS PARK	
			DRAINAGE PLAN - PROPOSED CONDITIONS	

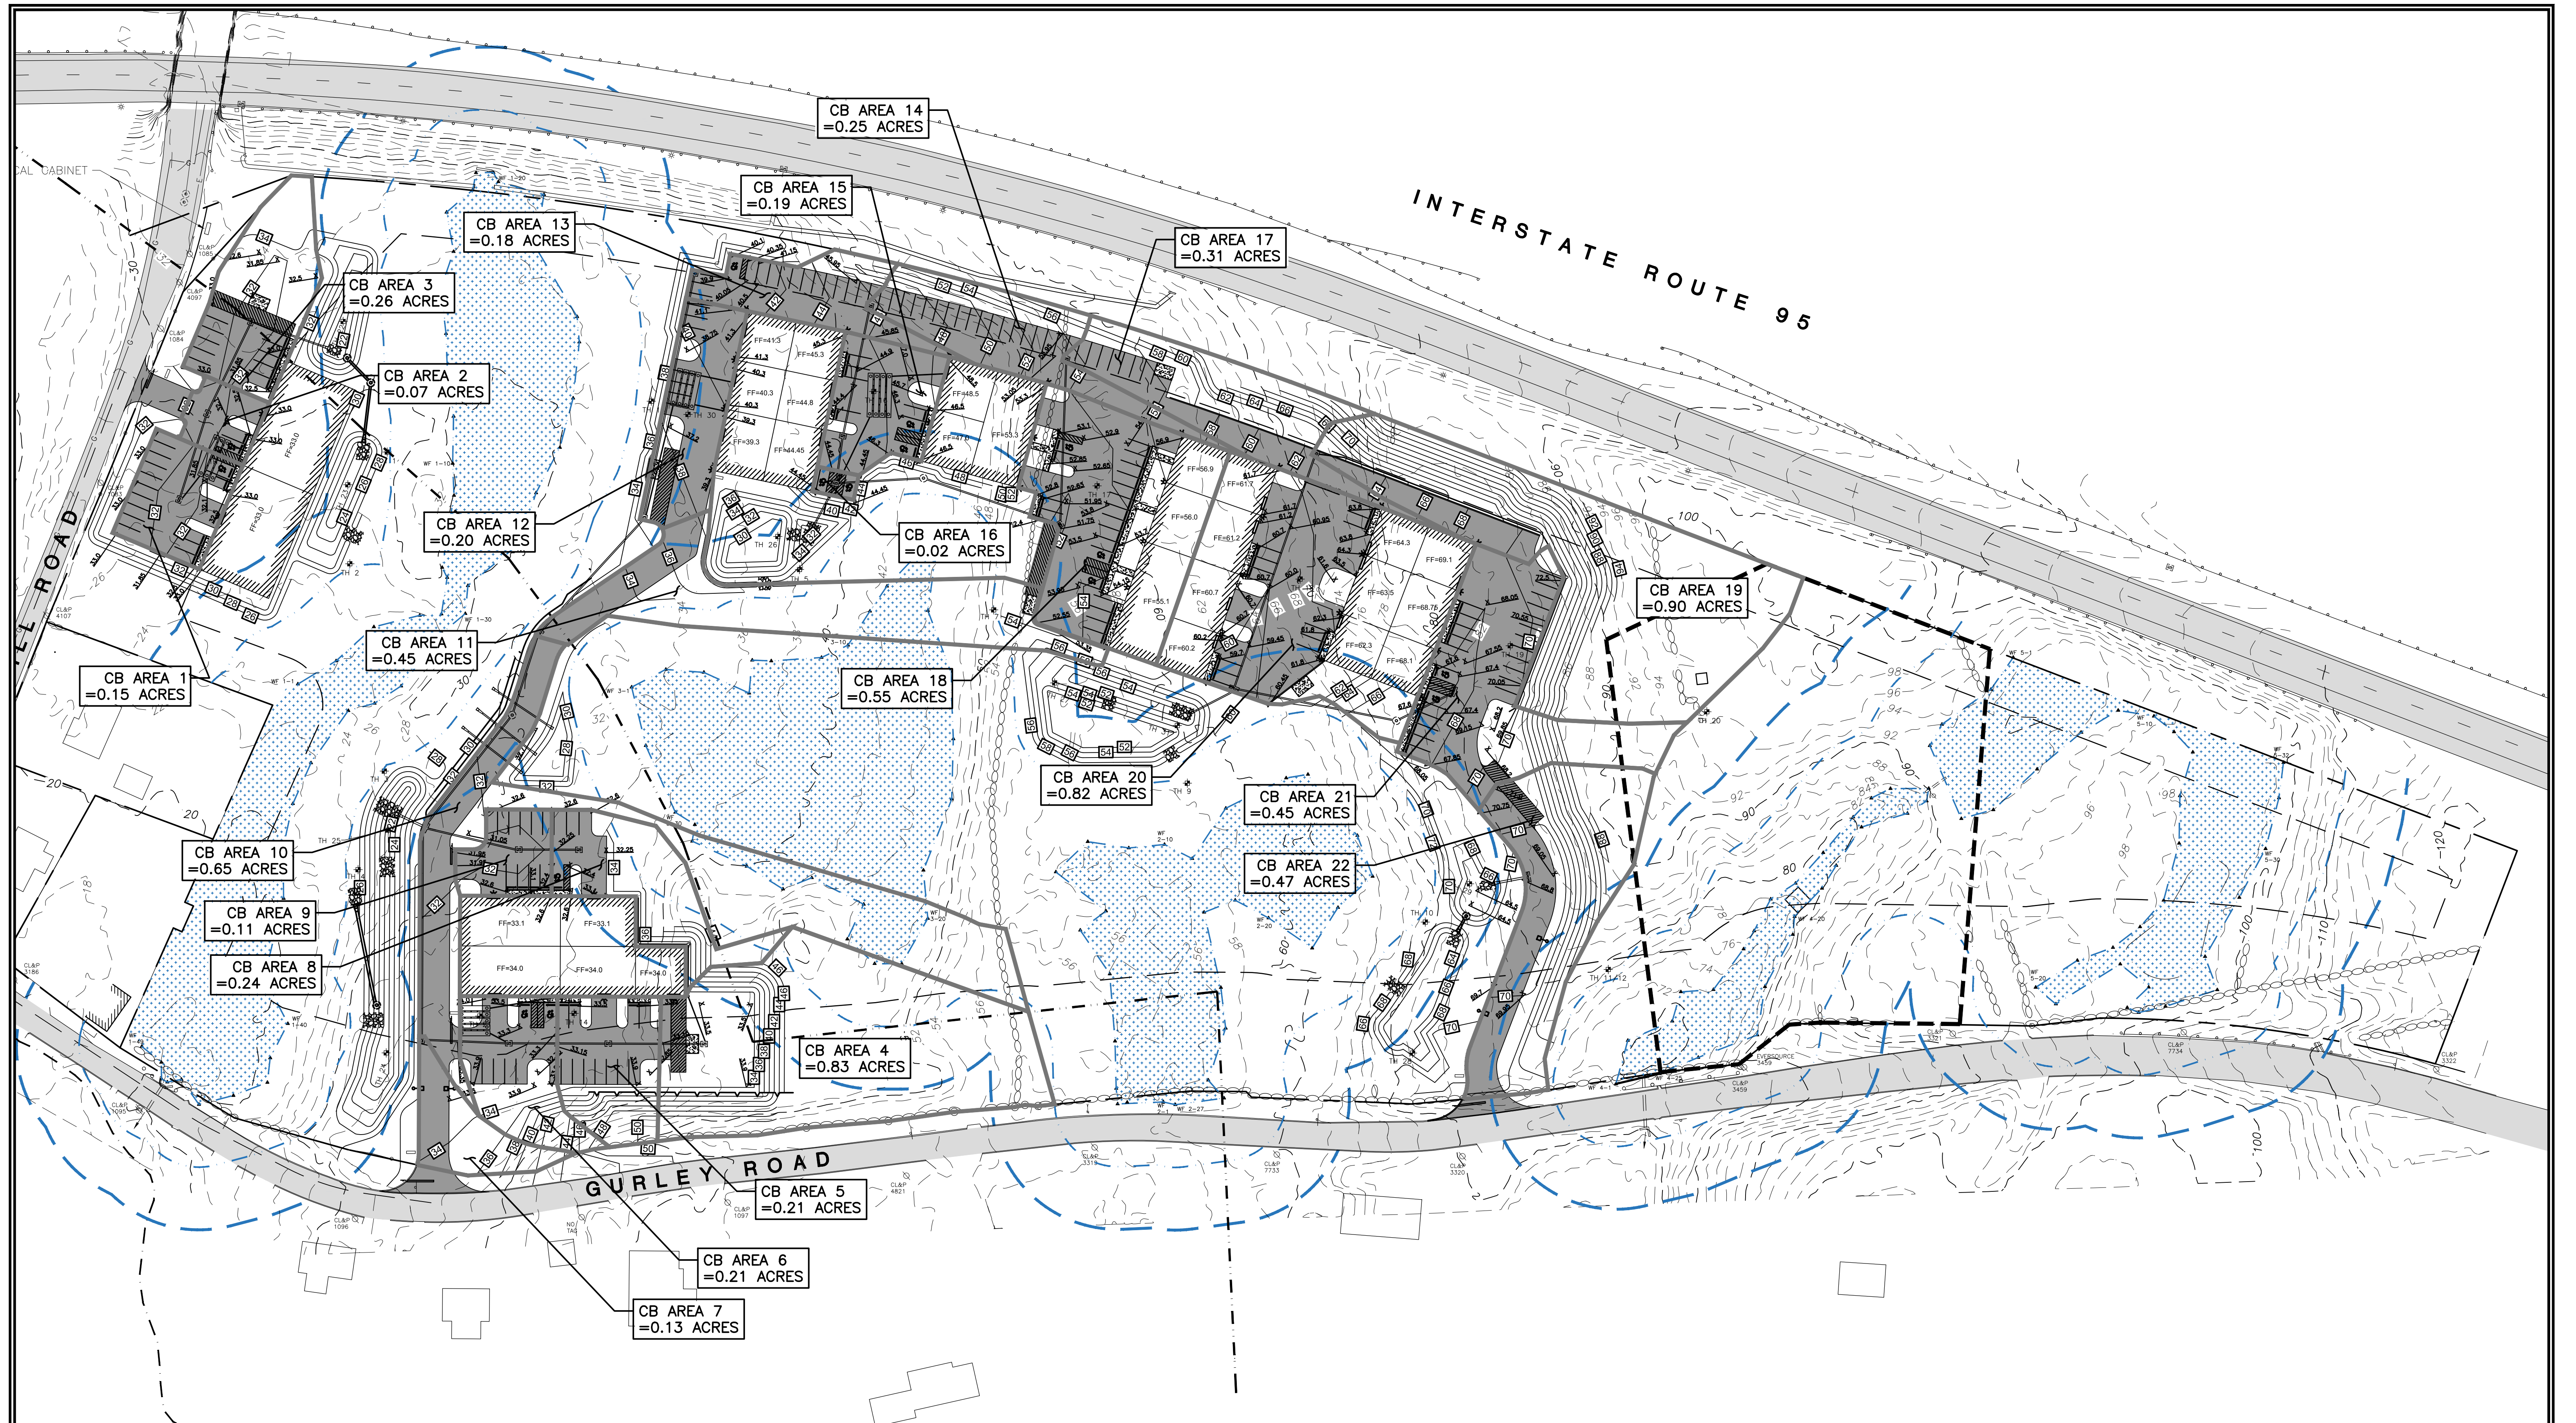

			CLA Engineers, Inc. CIVIL • STRUCTURAL • SURVEYING	
4	7/27/22	REVIEW COMMENTS		
3	6/22/22	REVIEW COMMENTS		
2	4/27/22	REVIEW COMMENTS		
1	3/17/22	REVIEW COMMENTS		
No.	Date	Revision		
			21 GURLEY RD TOWN OF WATERFORD, CONNECTICUT	
			STONE RIDGE BUSINESS PARK	
			DRAINAGE PLAN - CB CATCHMENT AREAS	
			Project No. GSD-60	3
			Proj. Engineer E.M.B.	
			Date: JUNE 2021	
			Sheet No.	

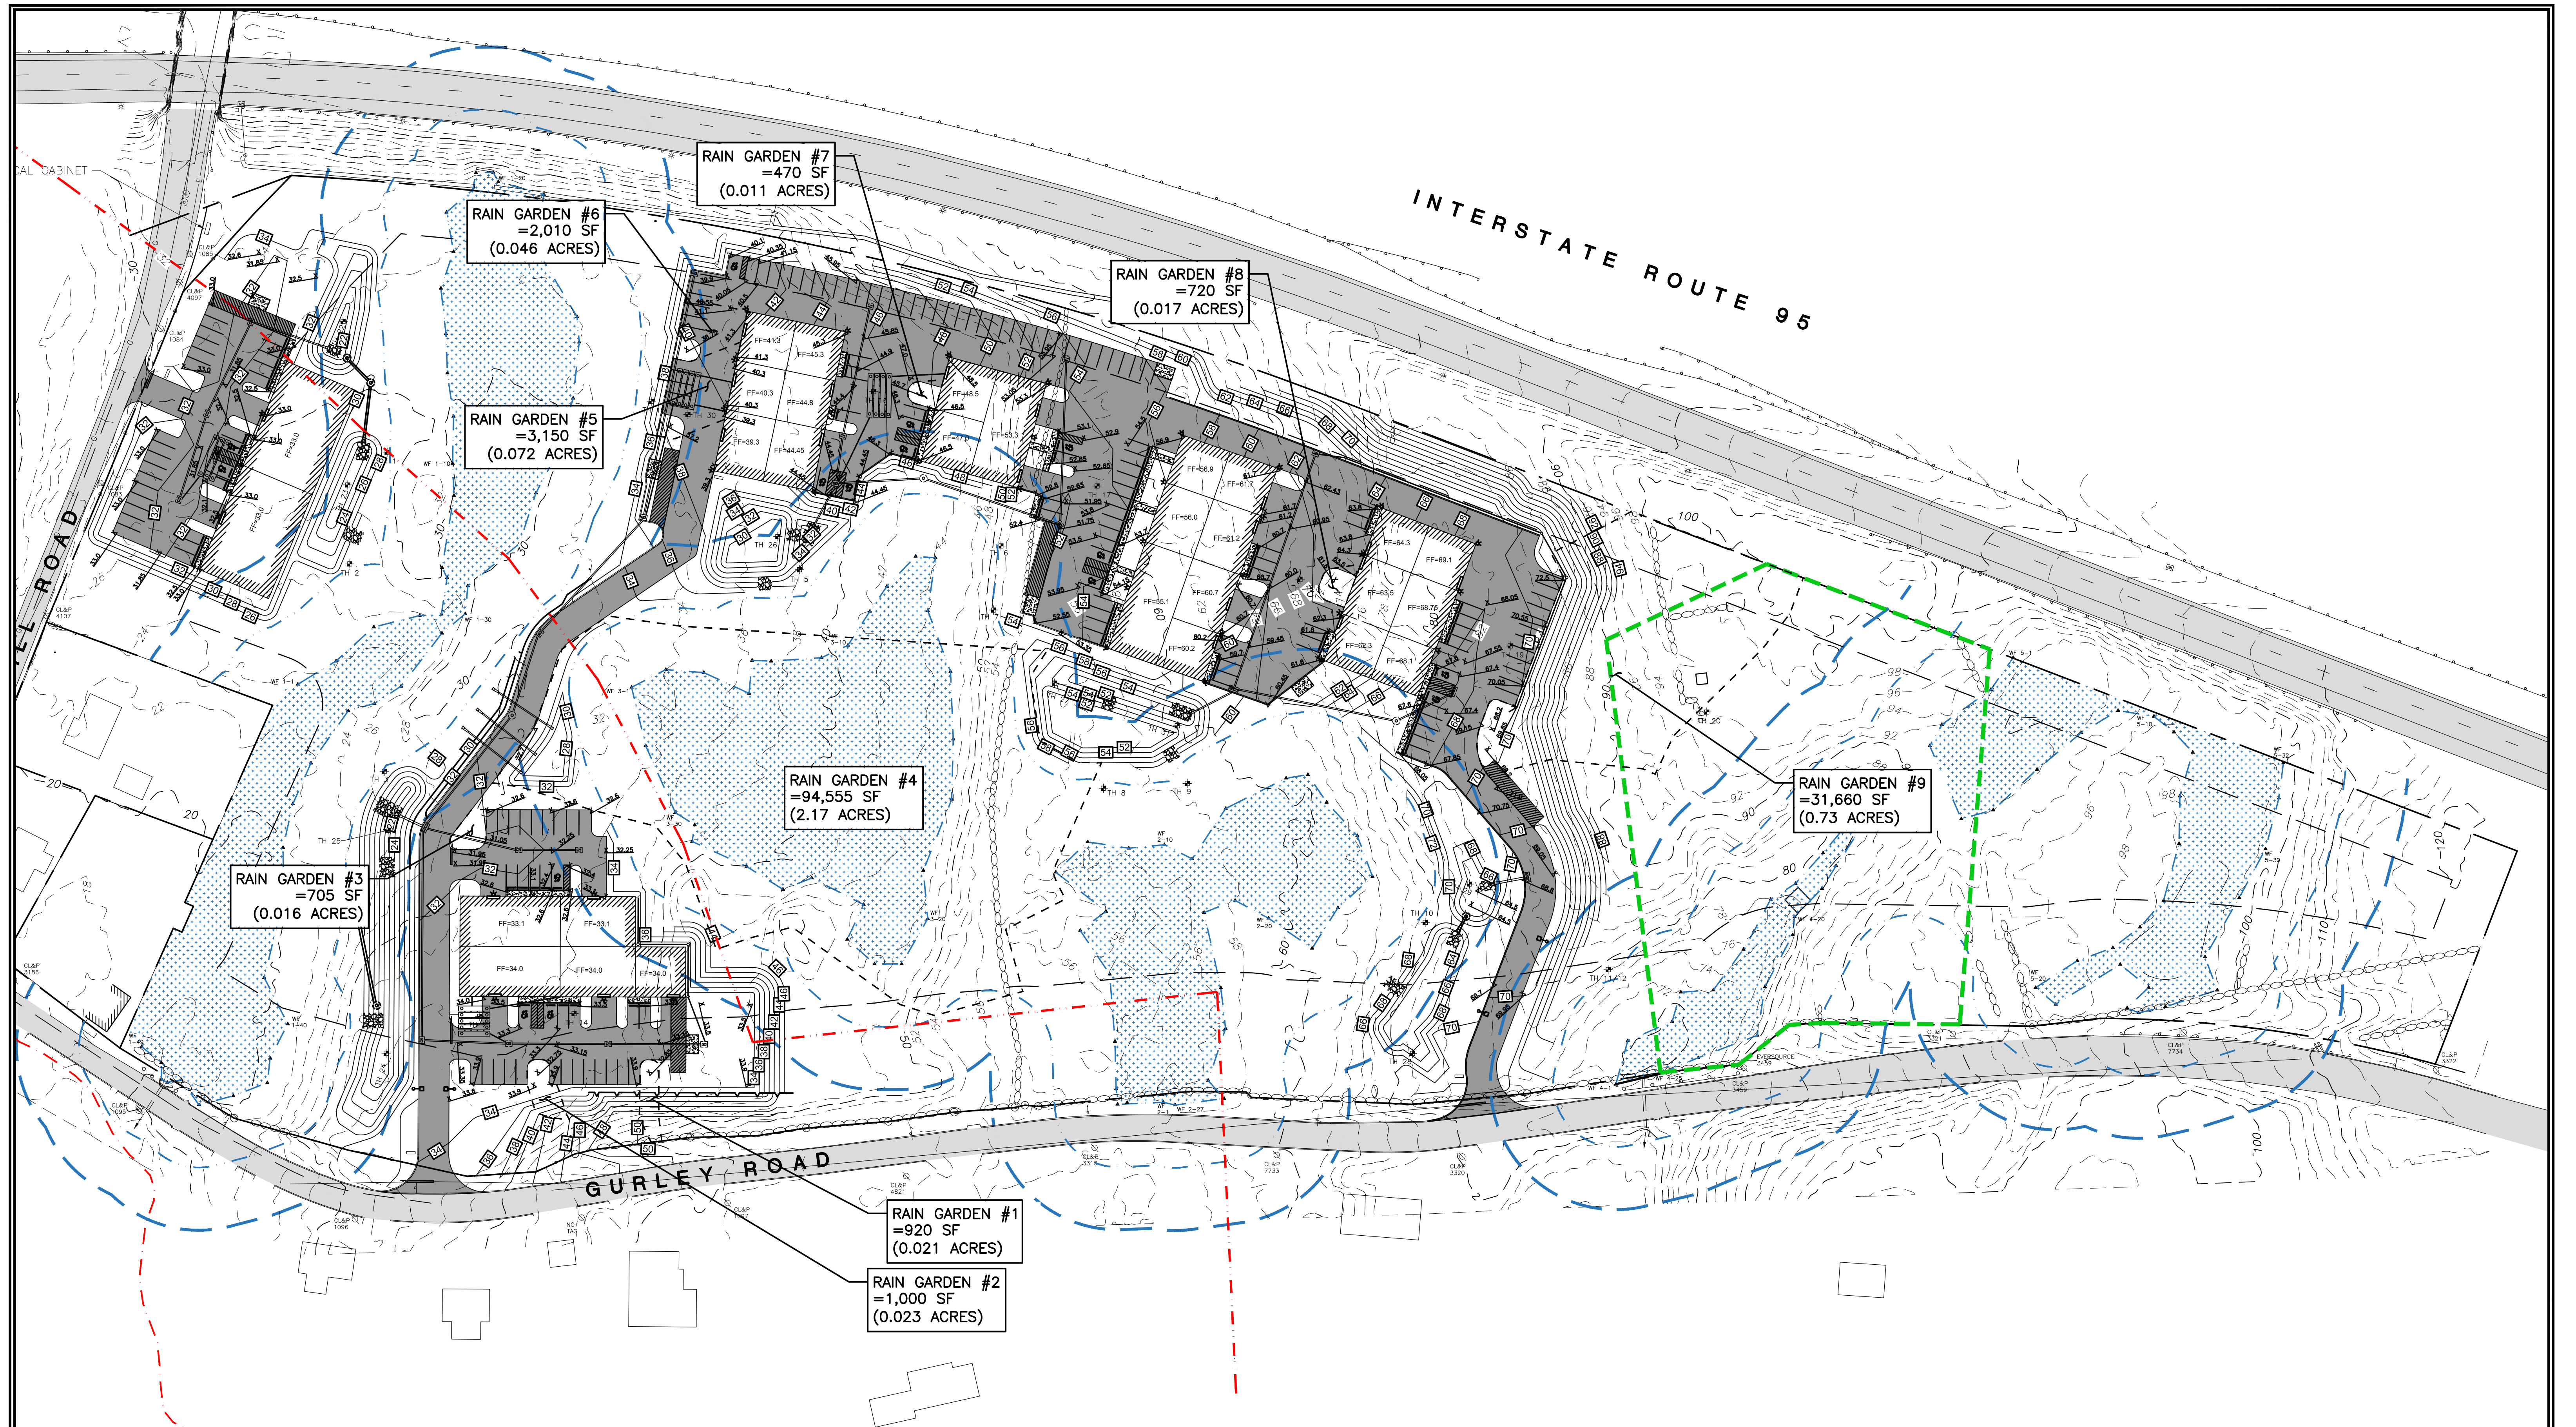

			CLA Engineers, Inc. CIVIL • STRUCTURAL • SURVEYING	
3	7/27/22	REVIEW COMMENTS	317 Main Street Norwich, Connecticut (860) 886-1966 Fax (860) 886-9165	
2	6/22/22	REVIEW COMMENTS		
1	4/27/22	REVIEW COMMENTS		
No.	Date	Revision	21 GURLEY RD TOWN OF WATERFORD, CONNECTICUT	
			STONE RIDGE BUSINESS PARK	
			DRAINAGE PLAN - RAIN GARDENS	
			Project No. GSD-60	Proj. Engineer E.M.B
			Date: JUNE 2021	Sheet No. 4