


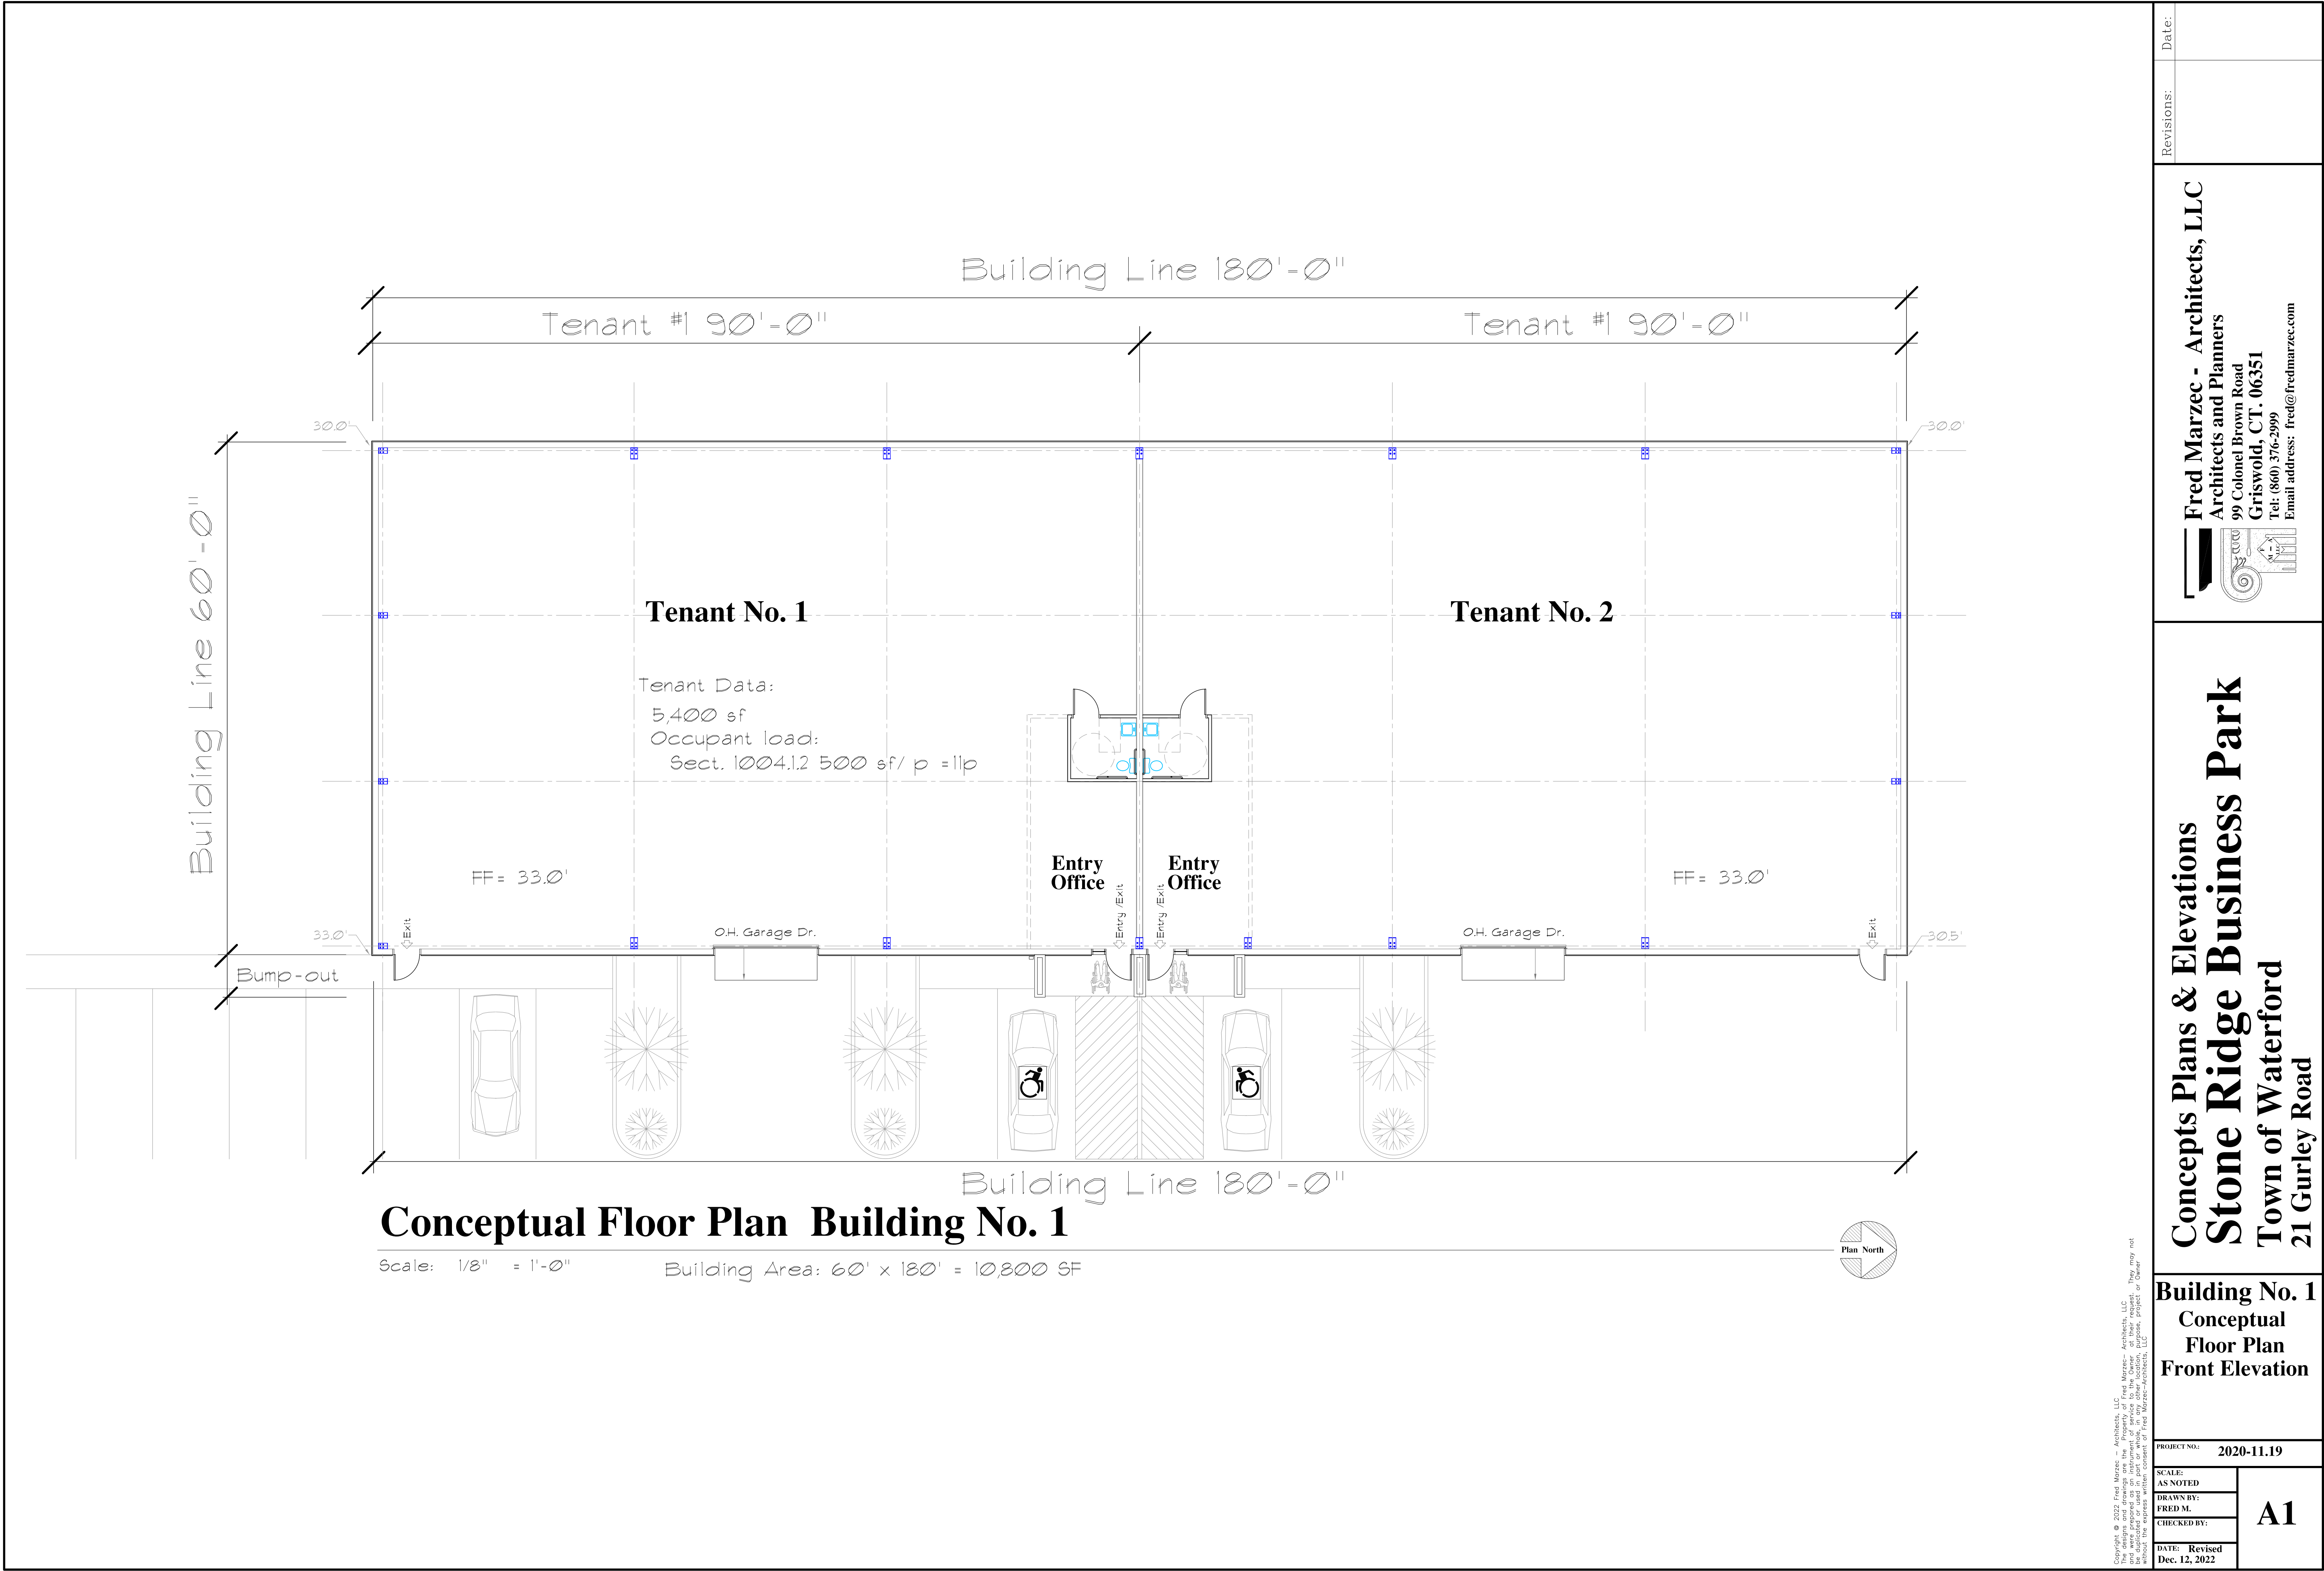


Copyright © 2022 Fred Marzec - Architects, LLC. All rights reserved. This drawing is the property of Fred Marzec - Architects, LLC and is to be used only for the project and site described herein. It is not to be reproduced, copied, or used for any other project without the express written consent of Fred Marzec - Architects, LLC. They may not be used for any other project without the express written consent of Fred Marzec - Architects, LLC.

PROJECT NO.: 2020-11.19	
SCALE: AS NOTED	A1
DRAWN BY: FRED M.	
CHECKED BY:	
DATE: Revised Dec. 12, 2022	
Revisions:	
Date:	
Concepts Plans & Elevations Stone Ridge Business Park Town of Waterford 21 Gurley Road	
Fred Marzec - Architects, LLC Architects and Planners 99 Colonel Brown Road Griswold, CT. 06351 Tel: (860) 376-2999 Email address: fred@fredmarzec.com	




West Elevation Building No. 1

Scale: 1/8" = 1'-0"

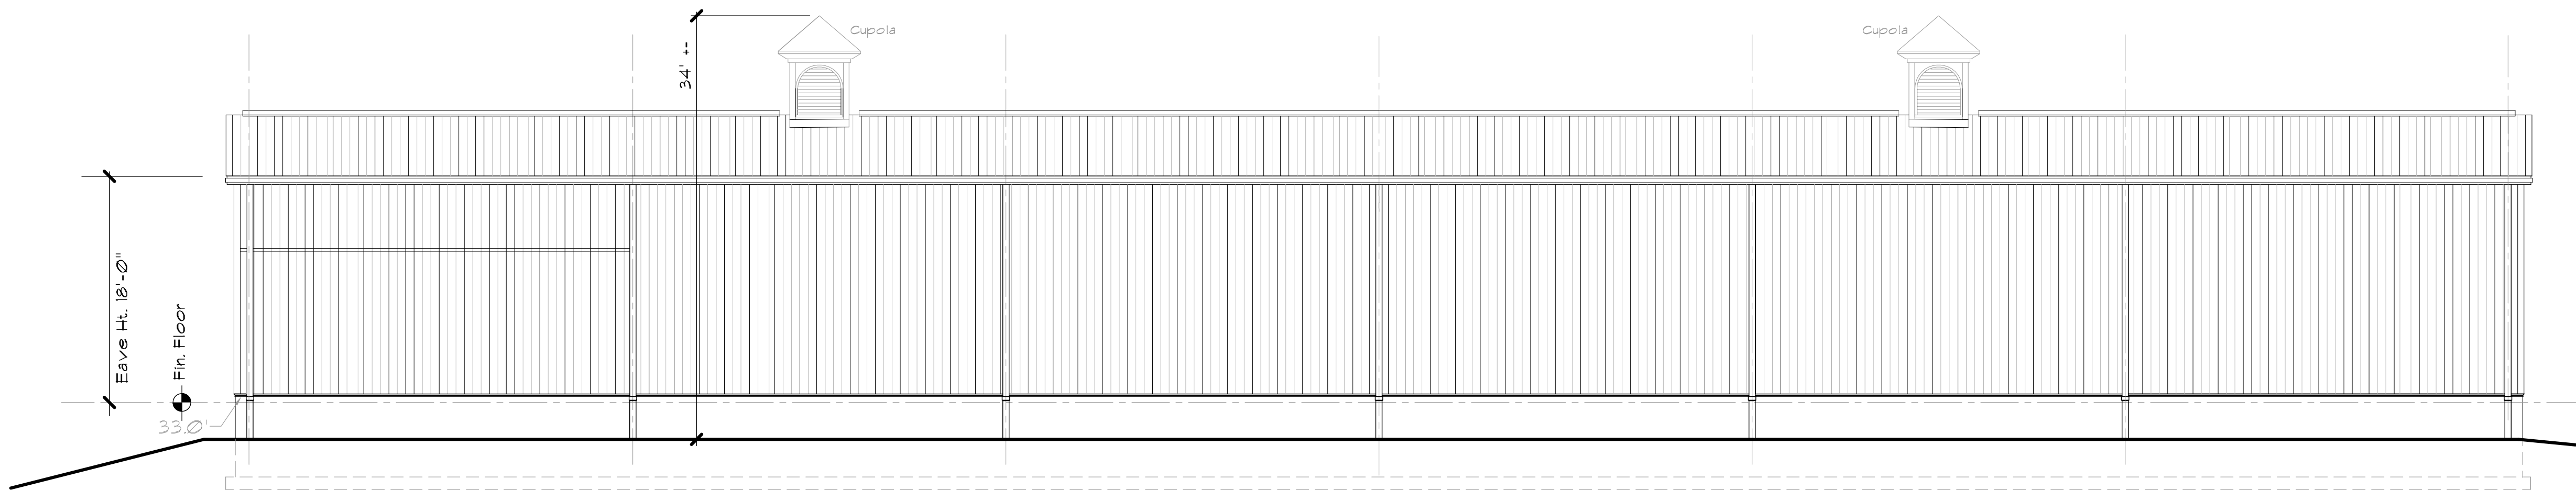


East Elevation Building No. 1

Scale: 1/8" = 1'-0"

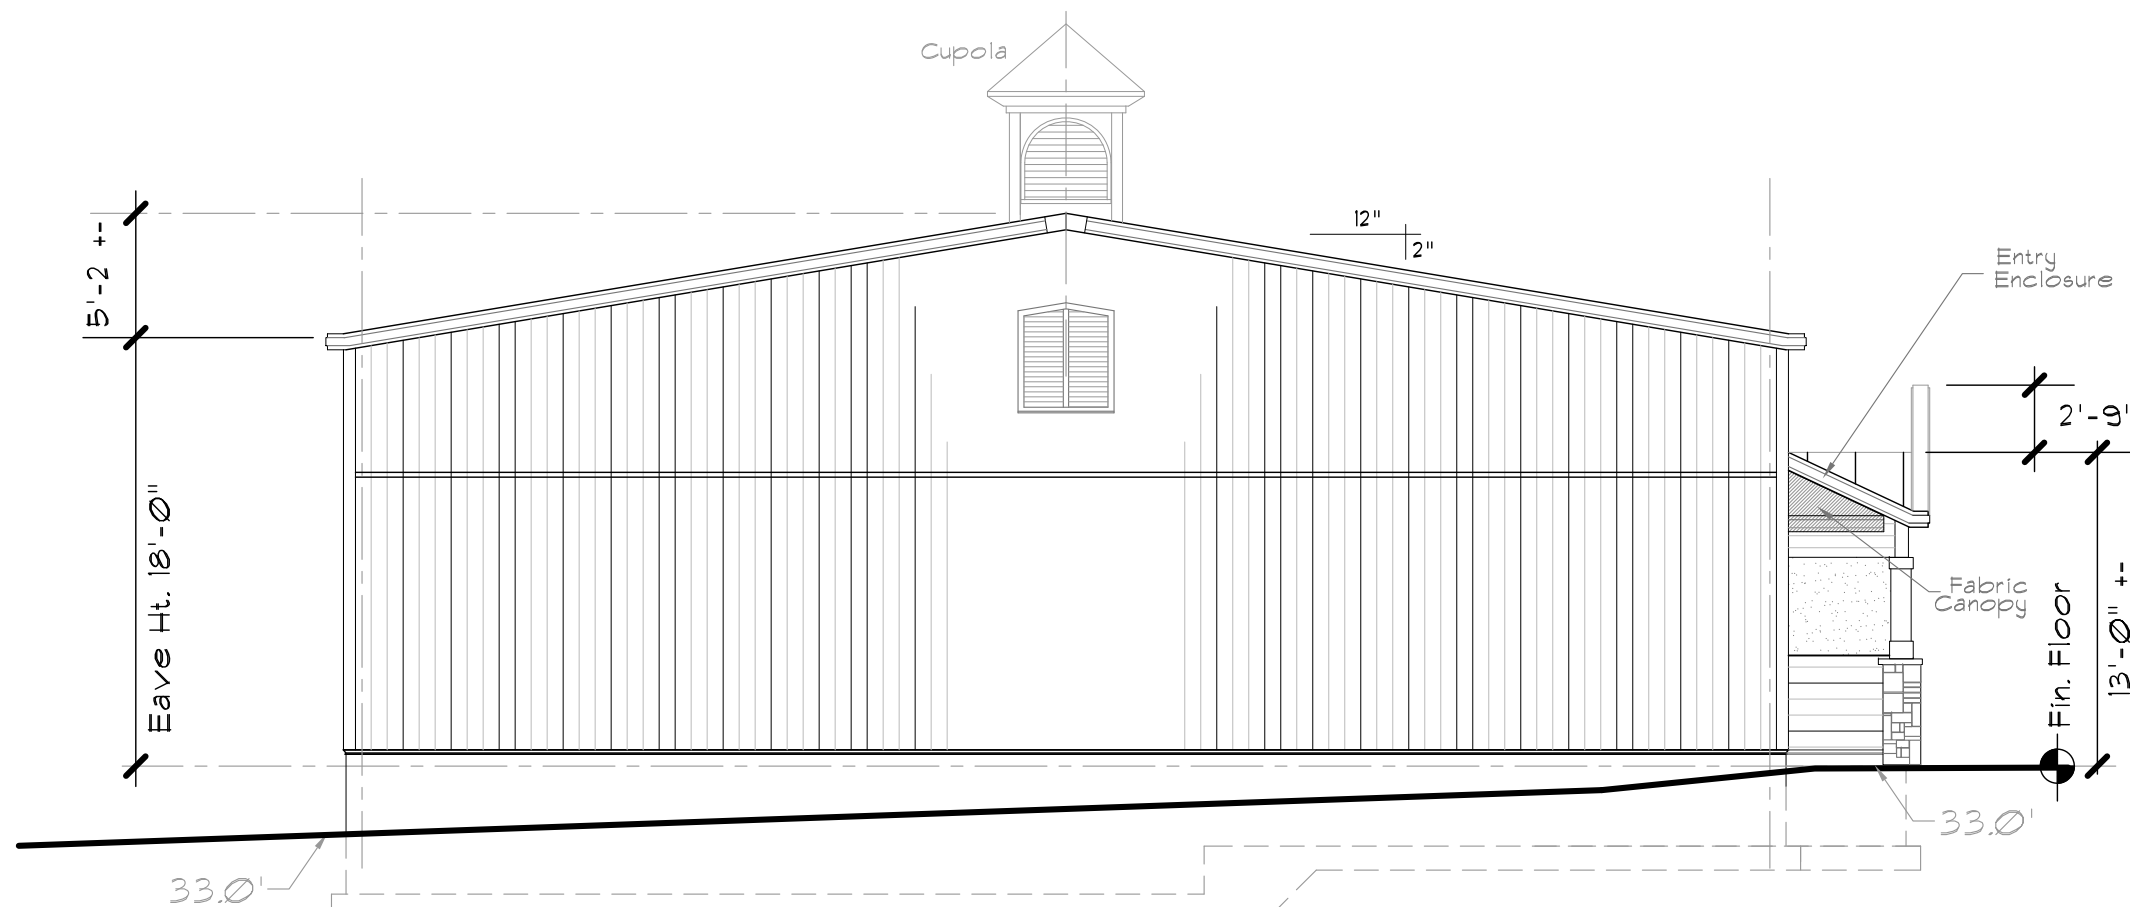


North Elevation Building No. 1

Scale: 1/8" = 1'-0"

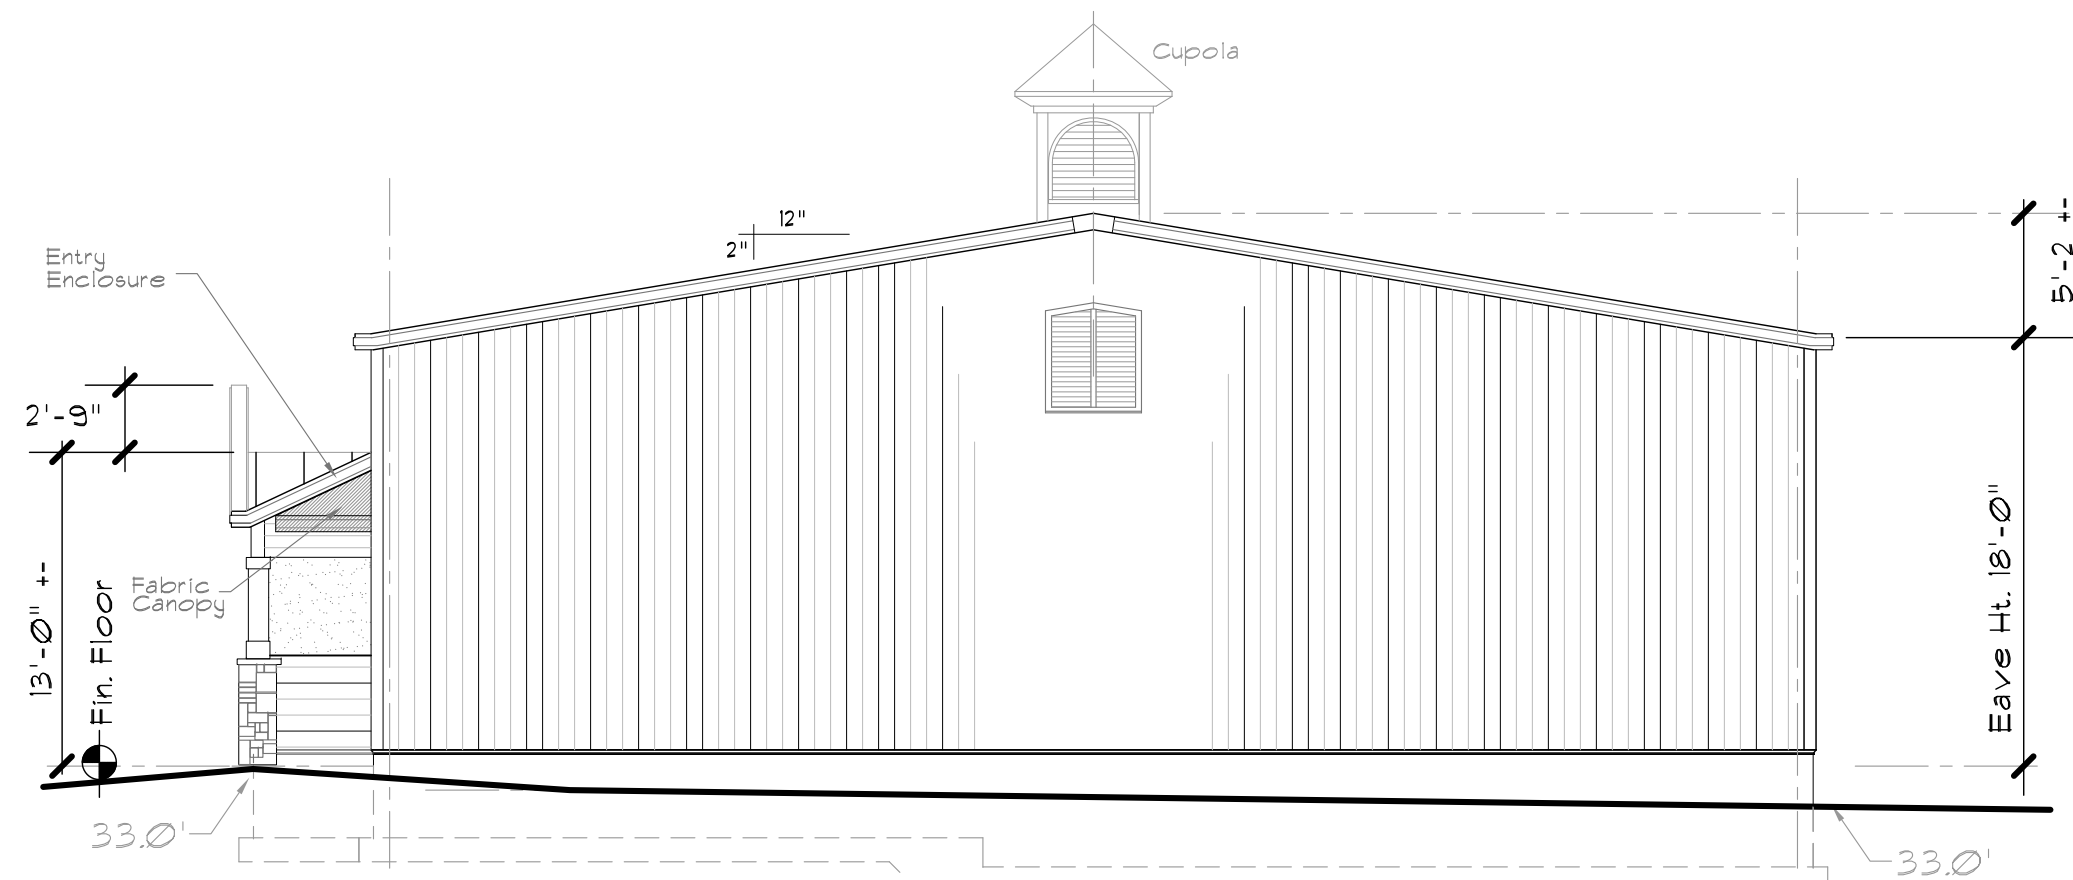

South Elevation Building No. 1

Scale: 1/8" = 1'-0"

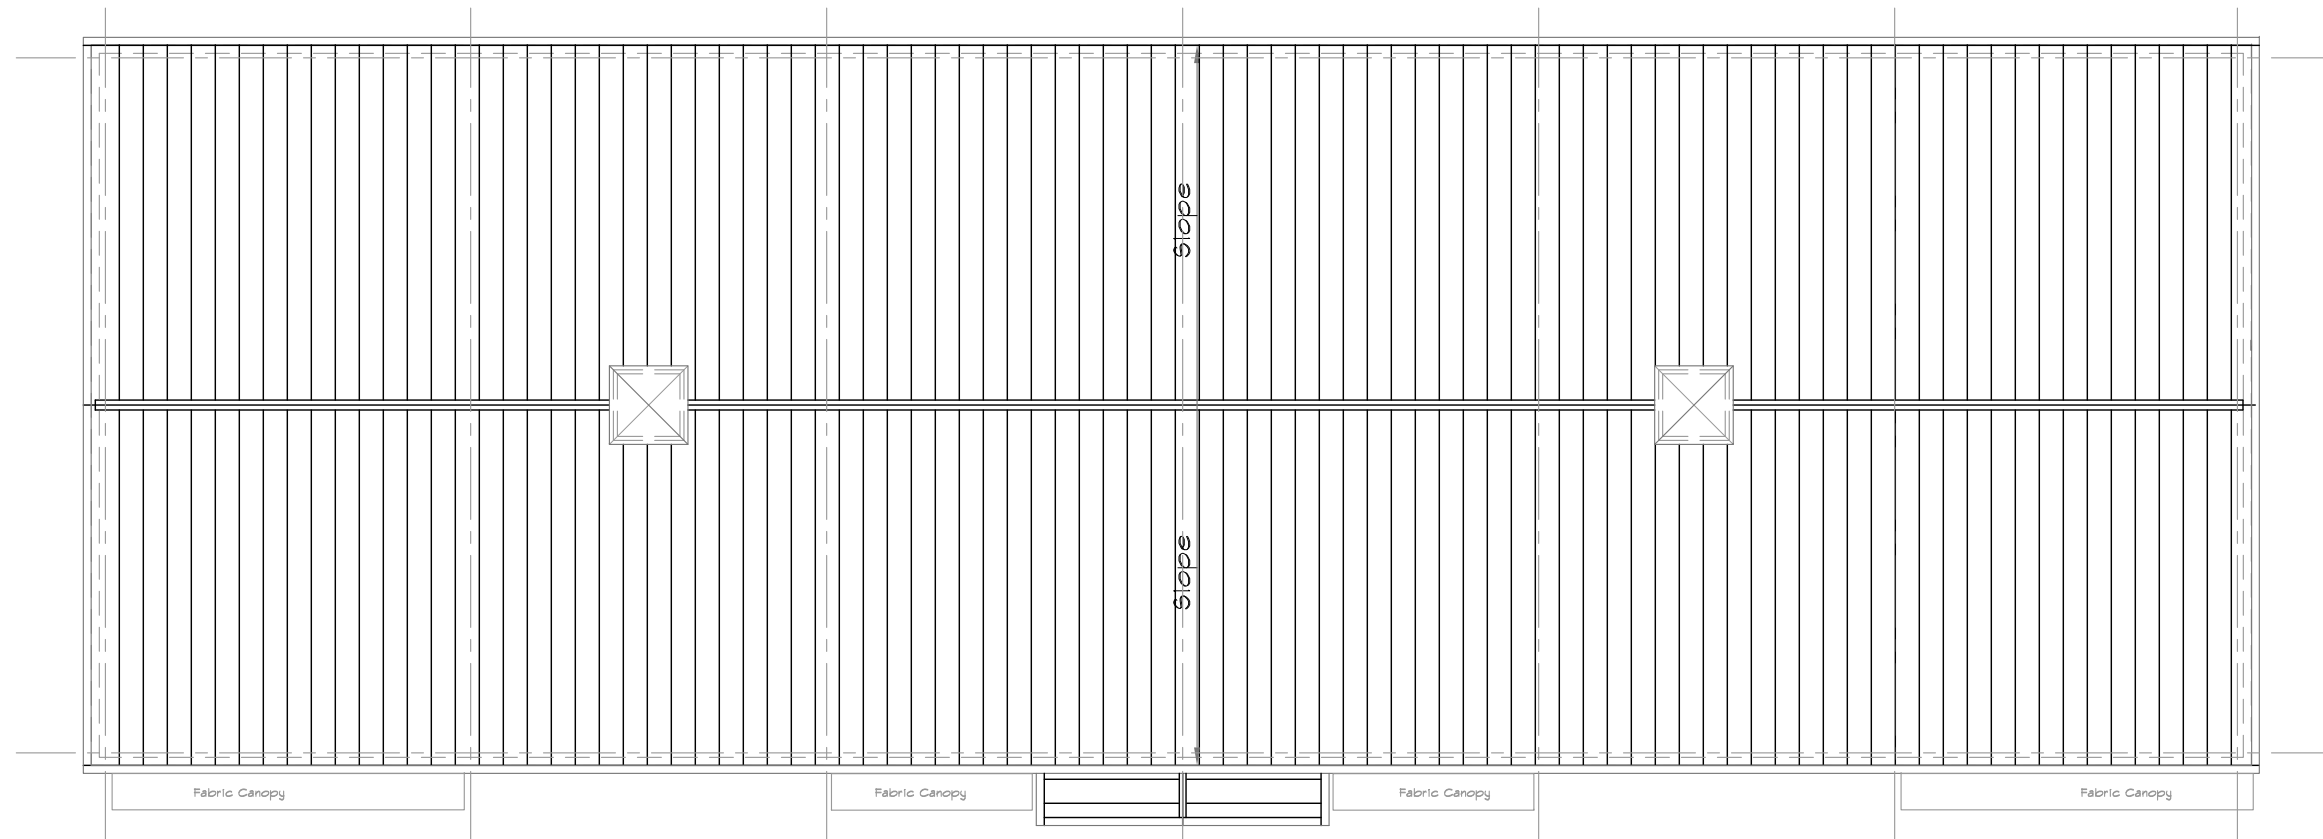

Roof Plan Building No. 1

Scale: 1/8" = 1'-0"

Copyright © 2022 Fred Marzec - Architects, LLC. All rights reserved. Fred Marzec - Architects, LLC. and its staff are not responsible for any errors or omissions in this drawing. This drawing is the property of Fred Marzec - Architects, LLC. and is to be used only for the project and location specified. Any other use without the express written consent of Fred Marzec - Architects, LLC. is prohibited.

Fred Marzec - Architects, LLC
Architects and Planners
99 Colonel Brown Road
Griswold, CT. 06351
Tel: (860) 376-2999
Email address: fred@fredmarzec.com

Concepts Plans & Elevations
Stone Ridge Business Park
Town of Waterford
21 Gurley Road

Building No. 1

Conceptual
Roof Plan
Gable Wall
Elevation

PROJECT NO: 2020-11.19

SCALE:

AS NOTED

DRAWN BY:

FRED M.

CHECKED BY:

DATE:

Revised

Dec. 12, 2022

A1.1




South Elevation Building No. 2

Scale: 1/8" = 1'-0"




North Elevation Building No. 2

Scale: 1/8" = 1'-0"

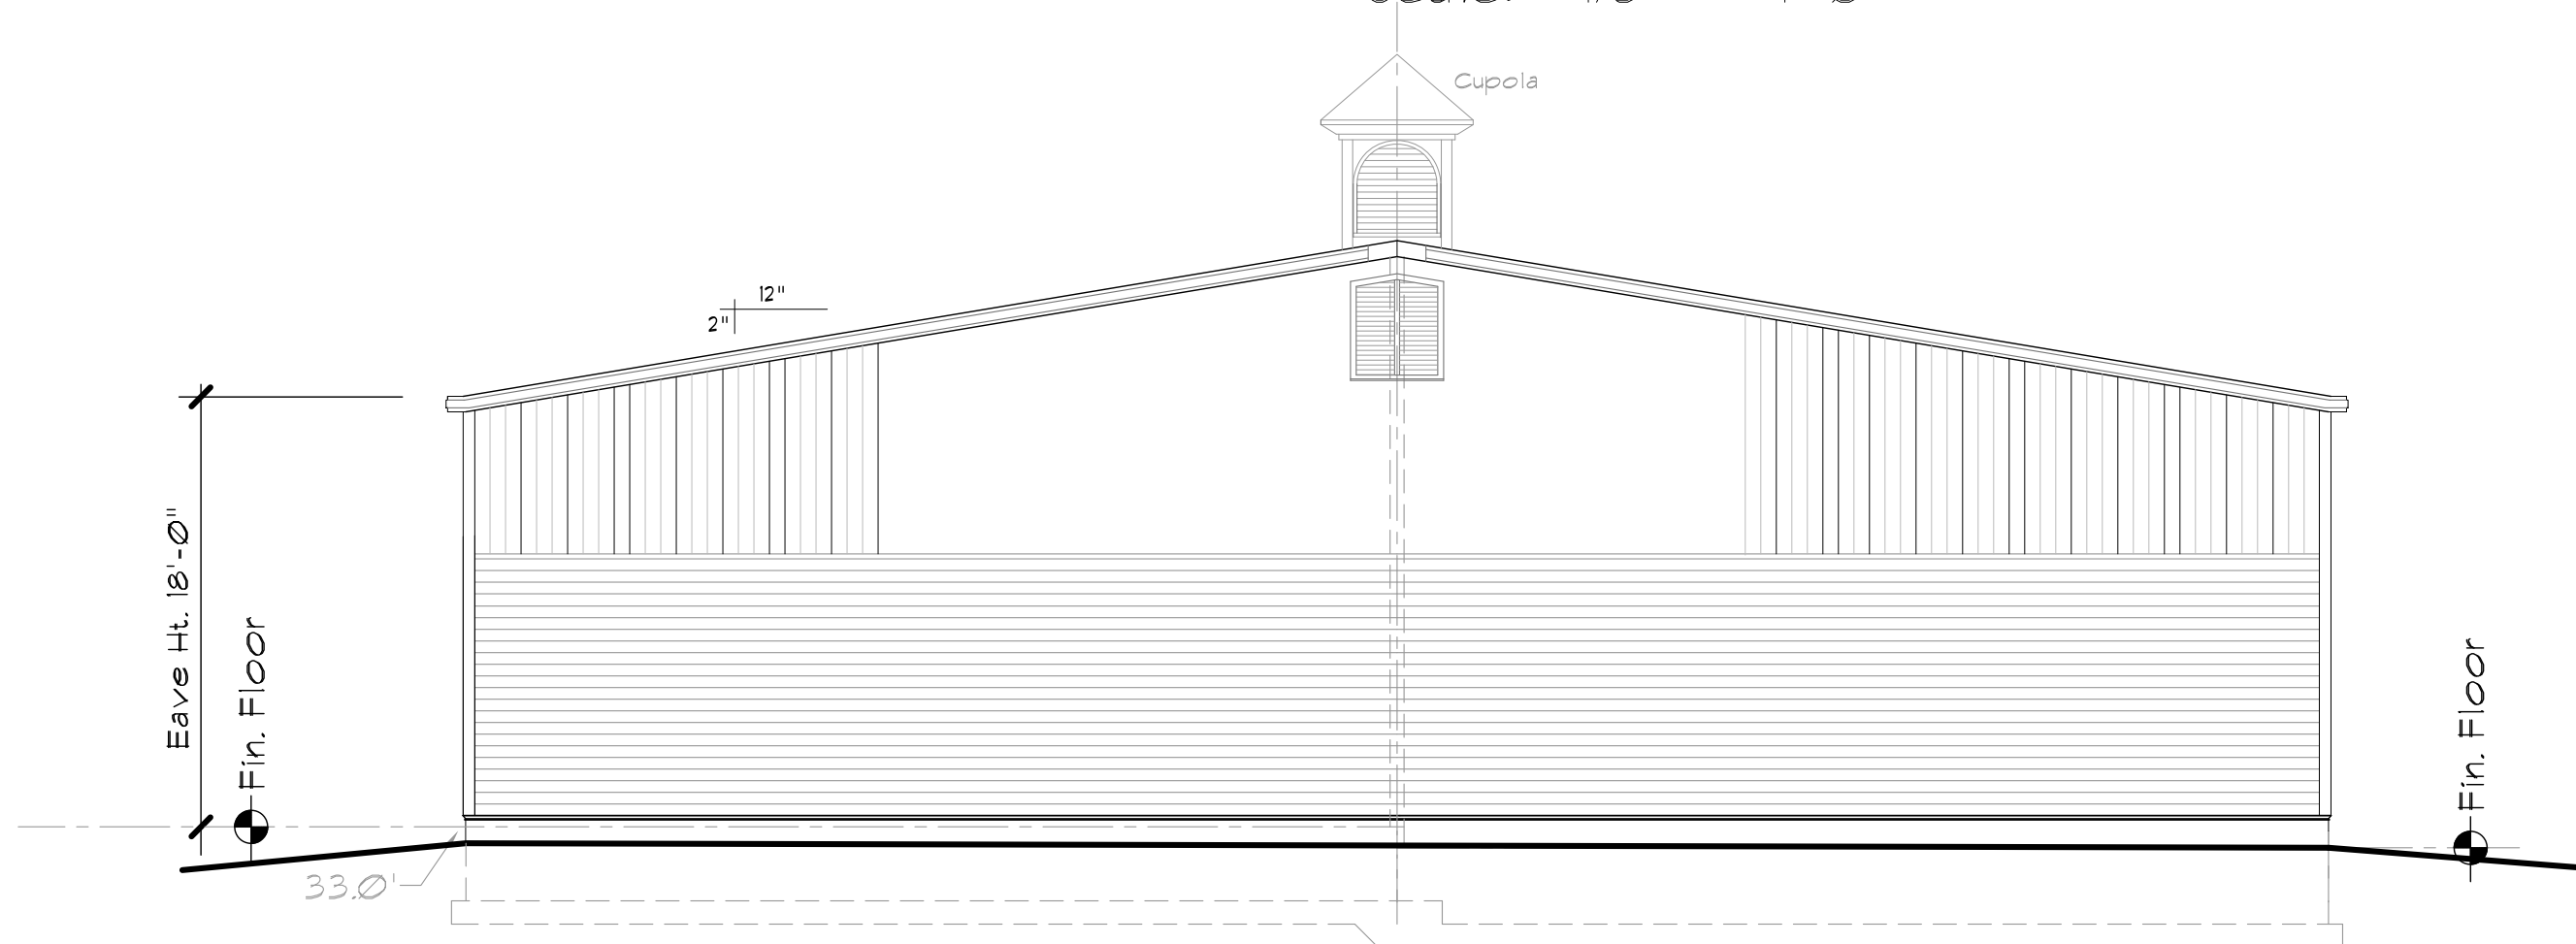


West Elevation Building No. 2

Scale: 1/8" = 1'-0"

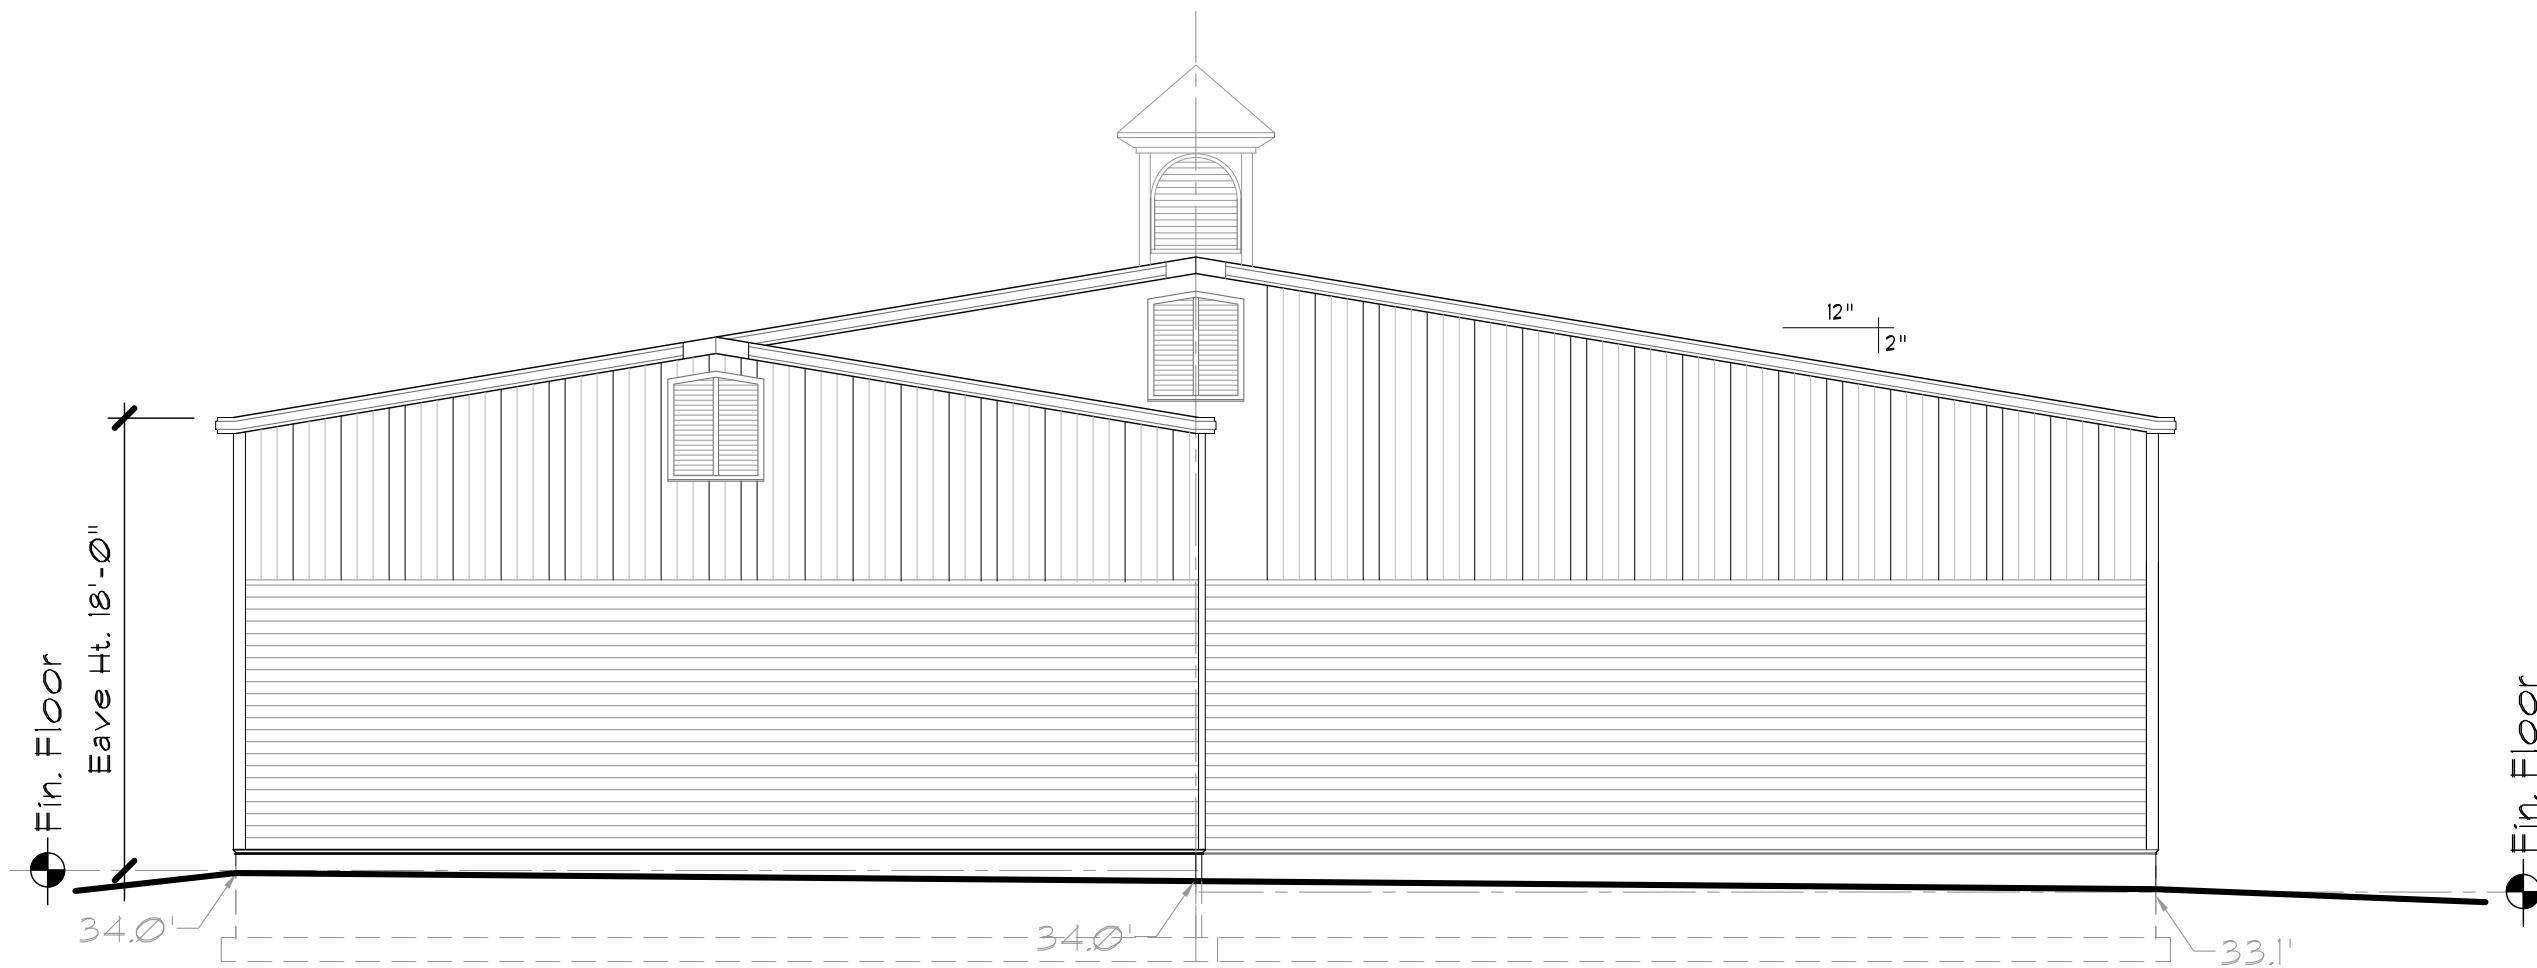

East Elevation Building No. 2

Scale: 1/8" = 1'-0"

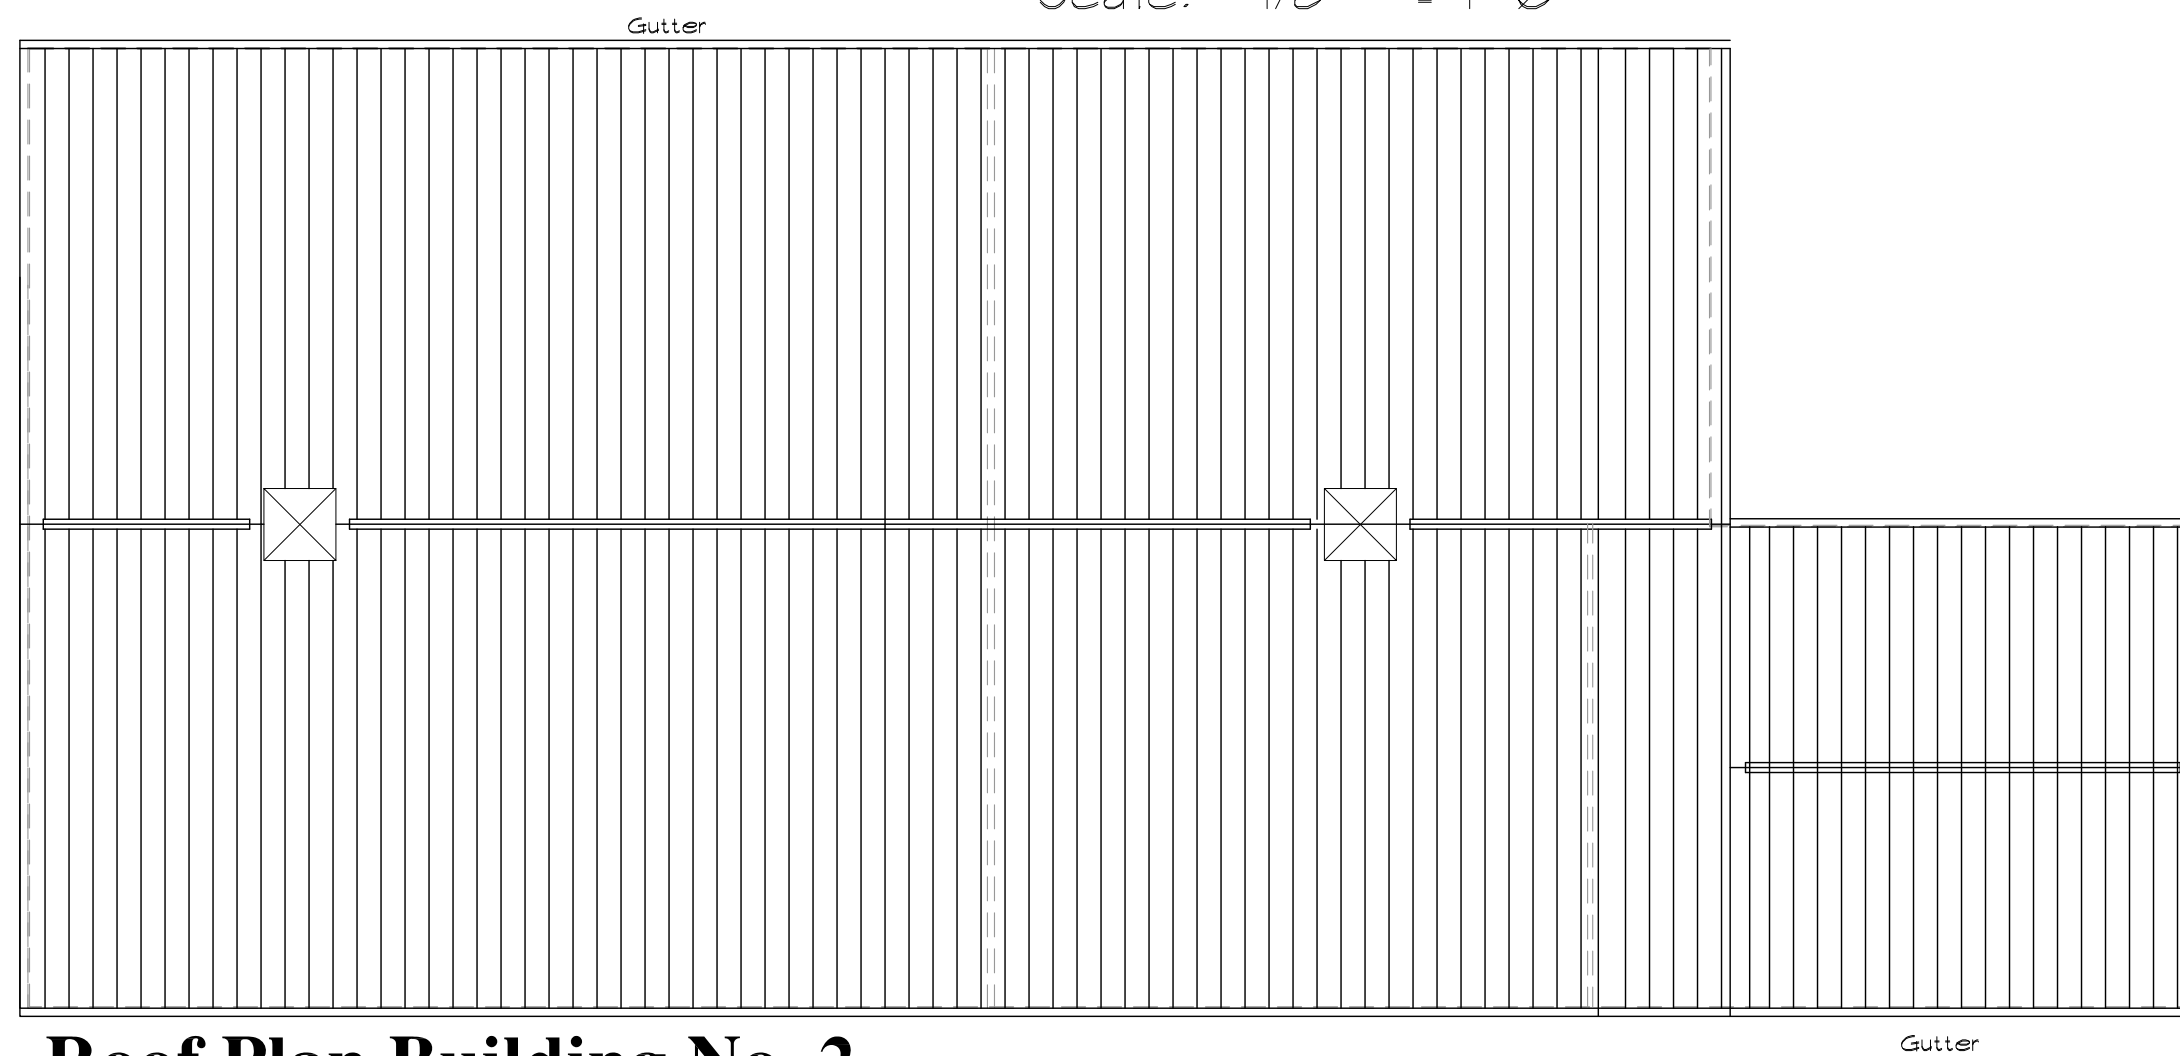


Roof Plan Building No. 2

Scale: 1/8" = 1'-0"


Copyright © 2022 Fred Marzec - Architects, LLC. All rights reserved. This drawing is the property of Fred Marzec - Architects, LLC and is not to be reproduced, stored in a retrieval system, or transmitted in any form or by any means, electronic, mechanical, photocopying, recording, or by any information storage and retrieval system, without the express written consent of Fred Marzec - Architects, LLC. They may not be used for any other project without the express written consent of Fred Marzec - Architects, LLC.

Revisions:		Date:
Fred Marzec - Architects, LLC Architects and Planners 99 Colonel Brown Road Griswold, CT. 06351 Tel: (860) 376-2999 Email address: fred@fredmarzec.com		
Concepts Plans & Elevations Stone Ridge Business Park Town of Waterford 21 Gurley Road		
Building No. 2		
Conceptual Roof Plan Gable Wall Elevation		
PROJECT NO.: 2020-11.19		A2.1
SCALE: AS NOTED		
DRAWN BY: FRED M.		
CHECKED BY:		
DATE: Revised Dec. 12, 2022		

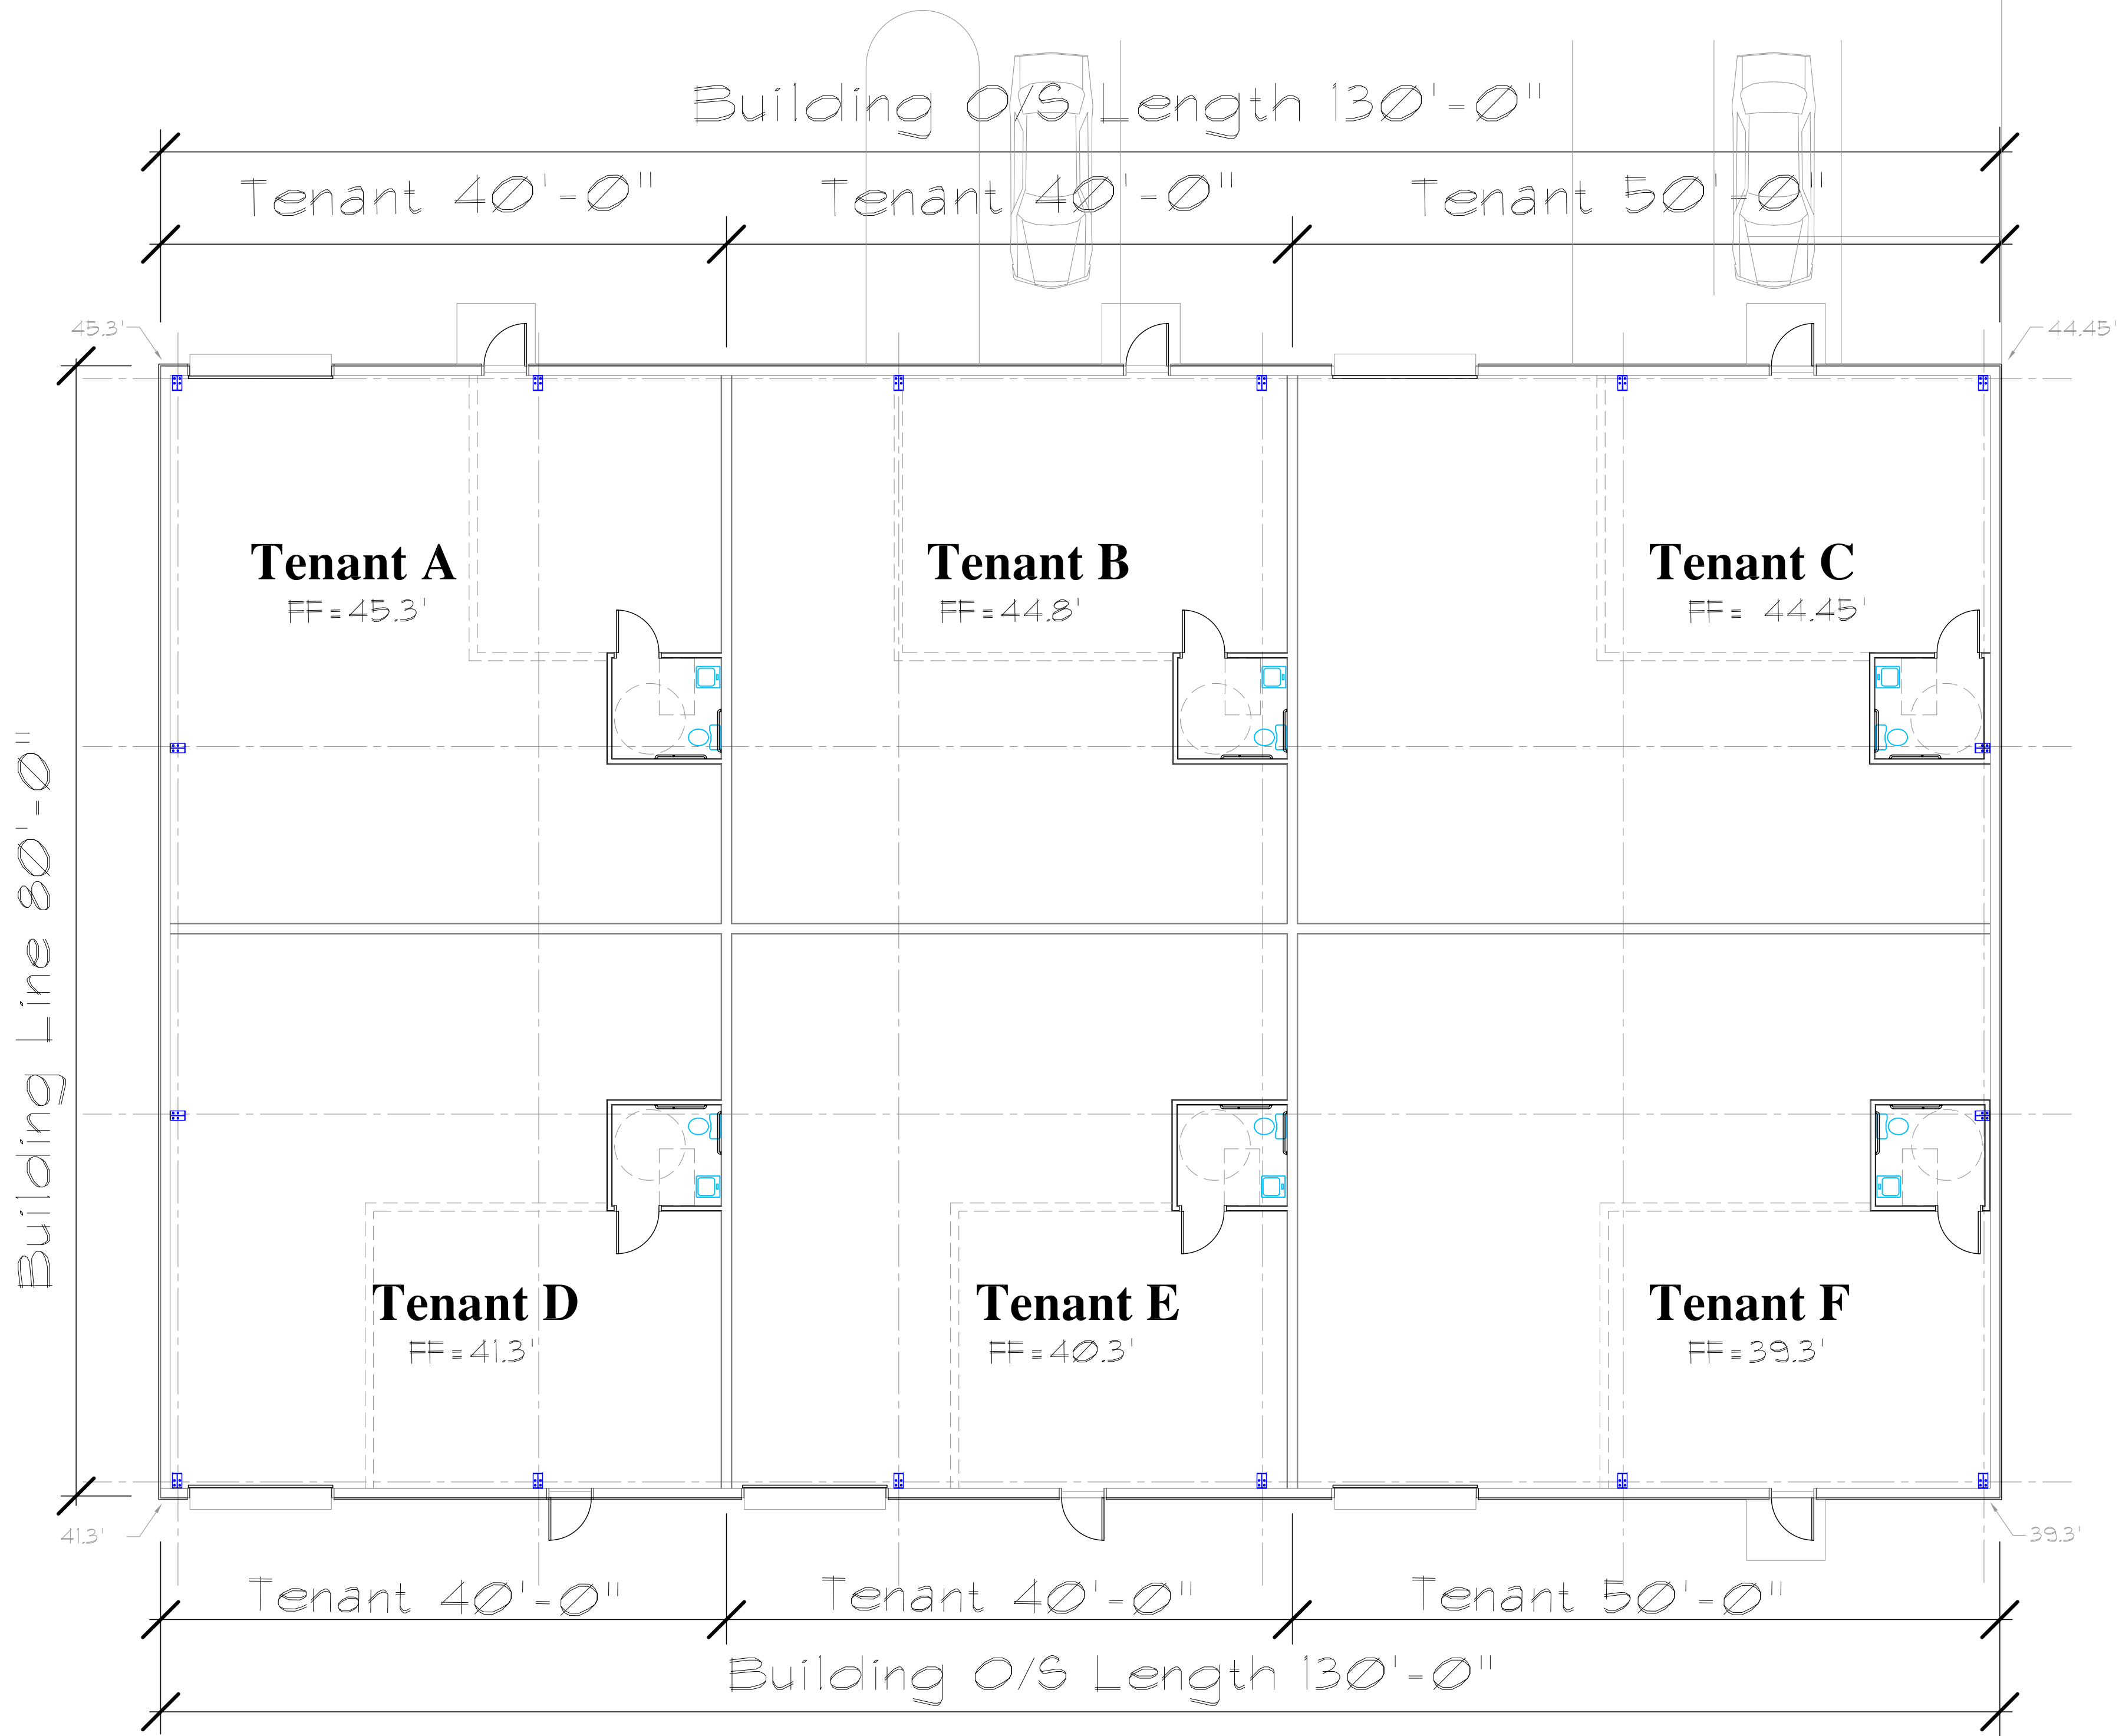


Building Plan No. 3

Scale: 1/8" = 1'-0" 80' x 86'

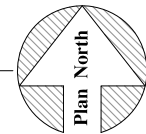

Copyright © 2022 Fred Marzec - Architects, LLC. All rights reserved. This drawing is the property of Fred Marzec - Architects, LLC and was prepared as an instrument of service to the Owner. It is to be used only for the project and site for which it was prepared and no part of it may be reproduced or transmitted in any form or by any means electronic or mechanical, including photocopying, recording, or by any information storage and retrieval system, without the express written consent of Fred Marzec - Architects, LLC.

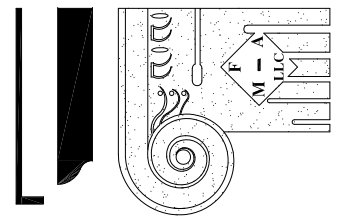


Fred Marzec - Architects, LLC
Architects and Planners
99 Colonel Brown Road
Griswold, CT. 06351
Tel: (860) 376-2999
Email address: fred@fredmarzec.com

Concepts Plans & Elevations
Stone Ridge Business Park
Town of Waterford
21 Gurley Road

Building No. 3
Conceptual
Floor Plan
Front Elevation


PROJECT NO: 2020-11.19	
SCALE: AS NOTED	A3
DRAWN BY: FRED M.	
CHECKED BY:	
DATE: Revised Dec. 12, 2022	

Revisions:	Date:

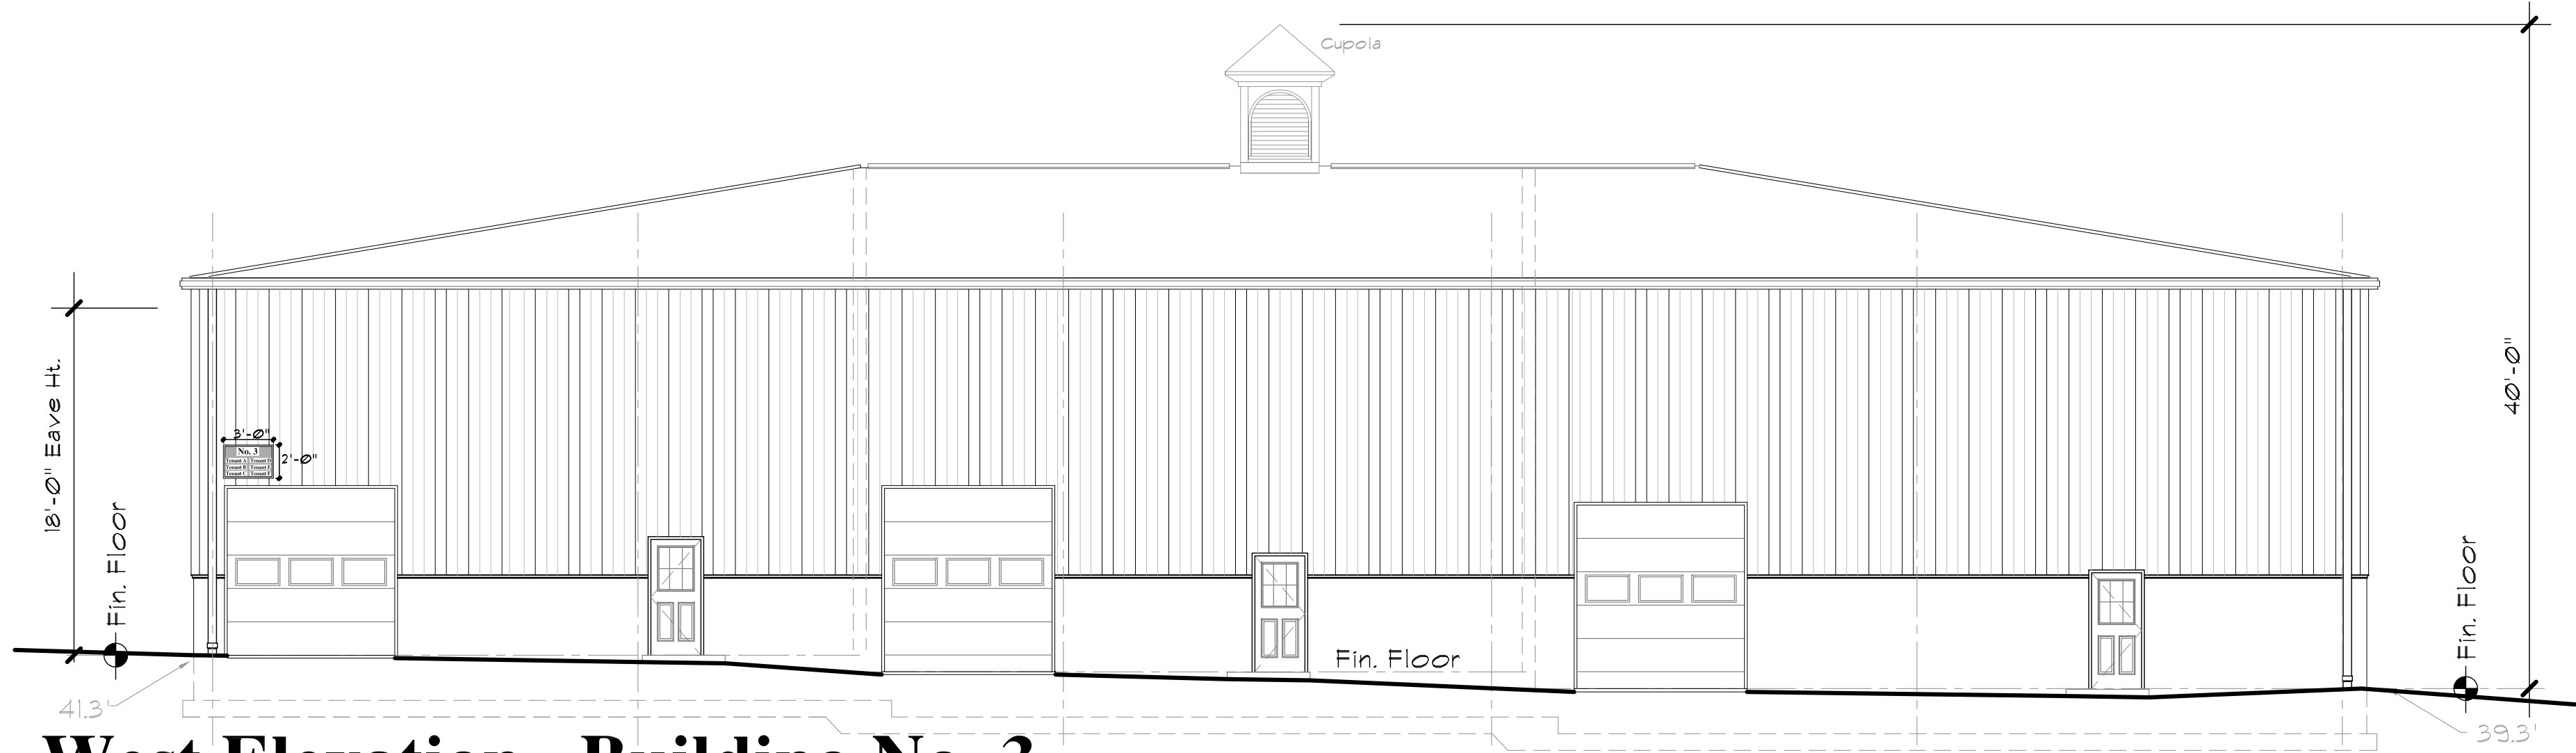


West Elevation Building No. 3

Scale: 1/8" = 1'-0"

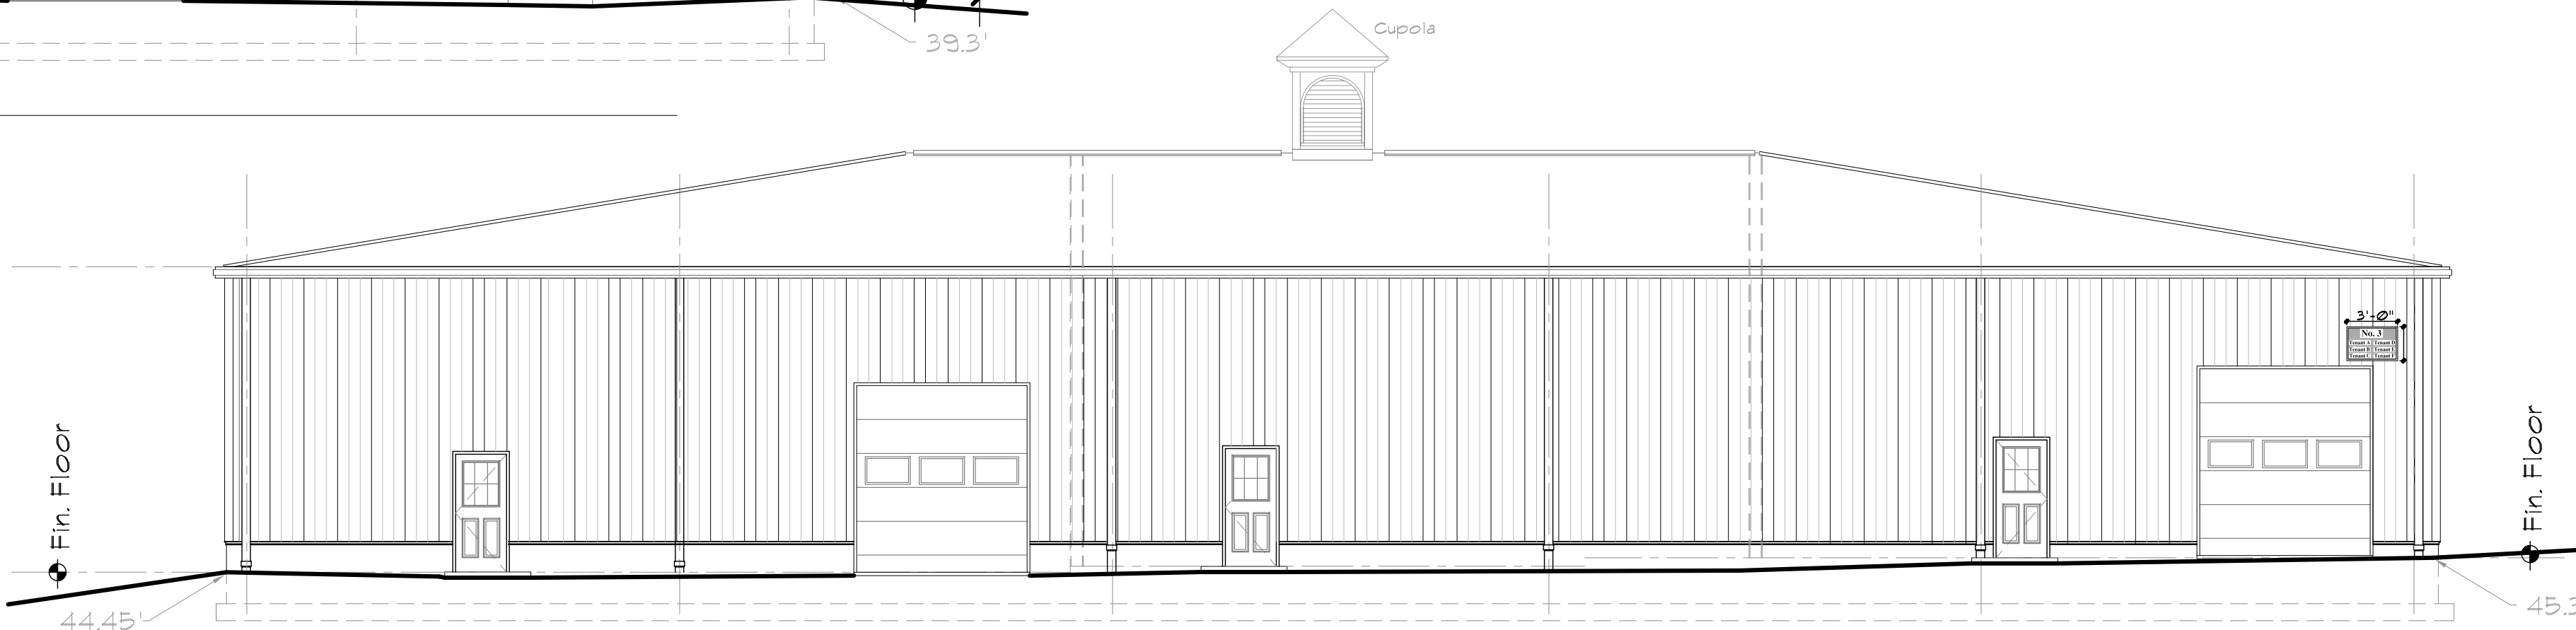


East Elevation Building No. 3

Scale: 1/8" = 1'-0"

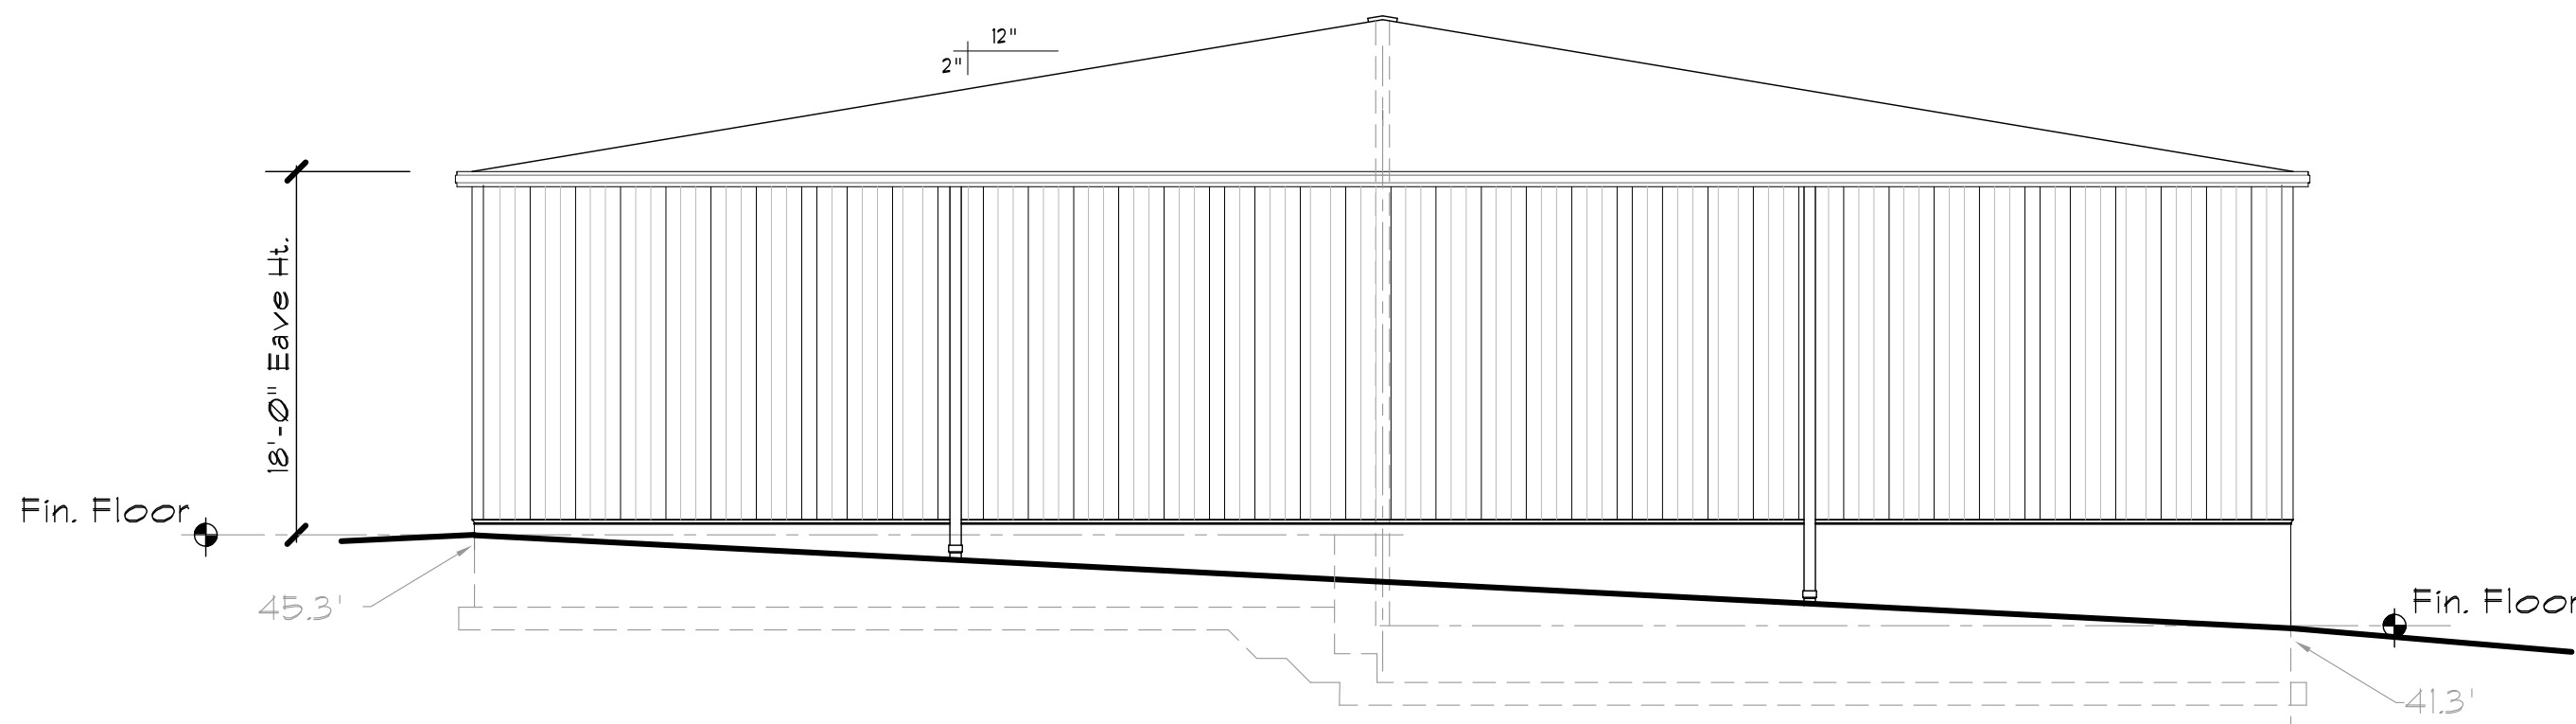


North (End Wall) Elevation

Scale: 1/8" = 1'-0"

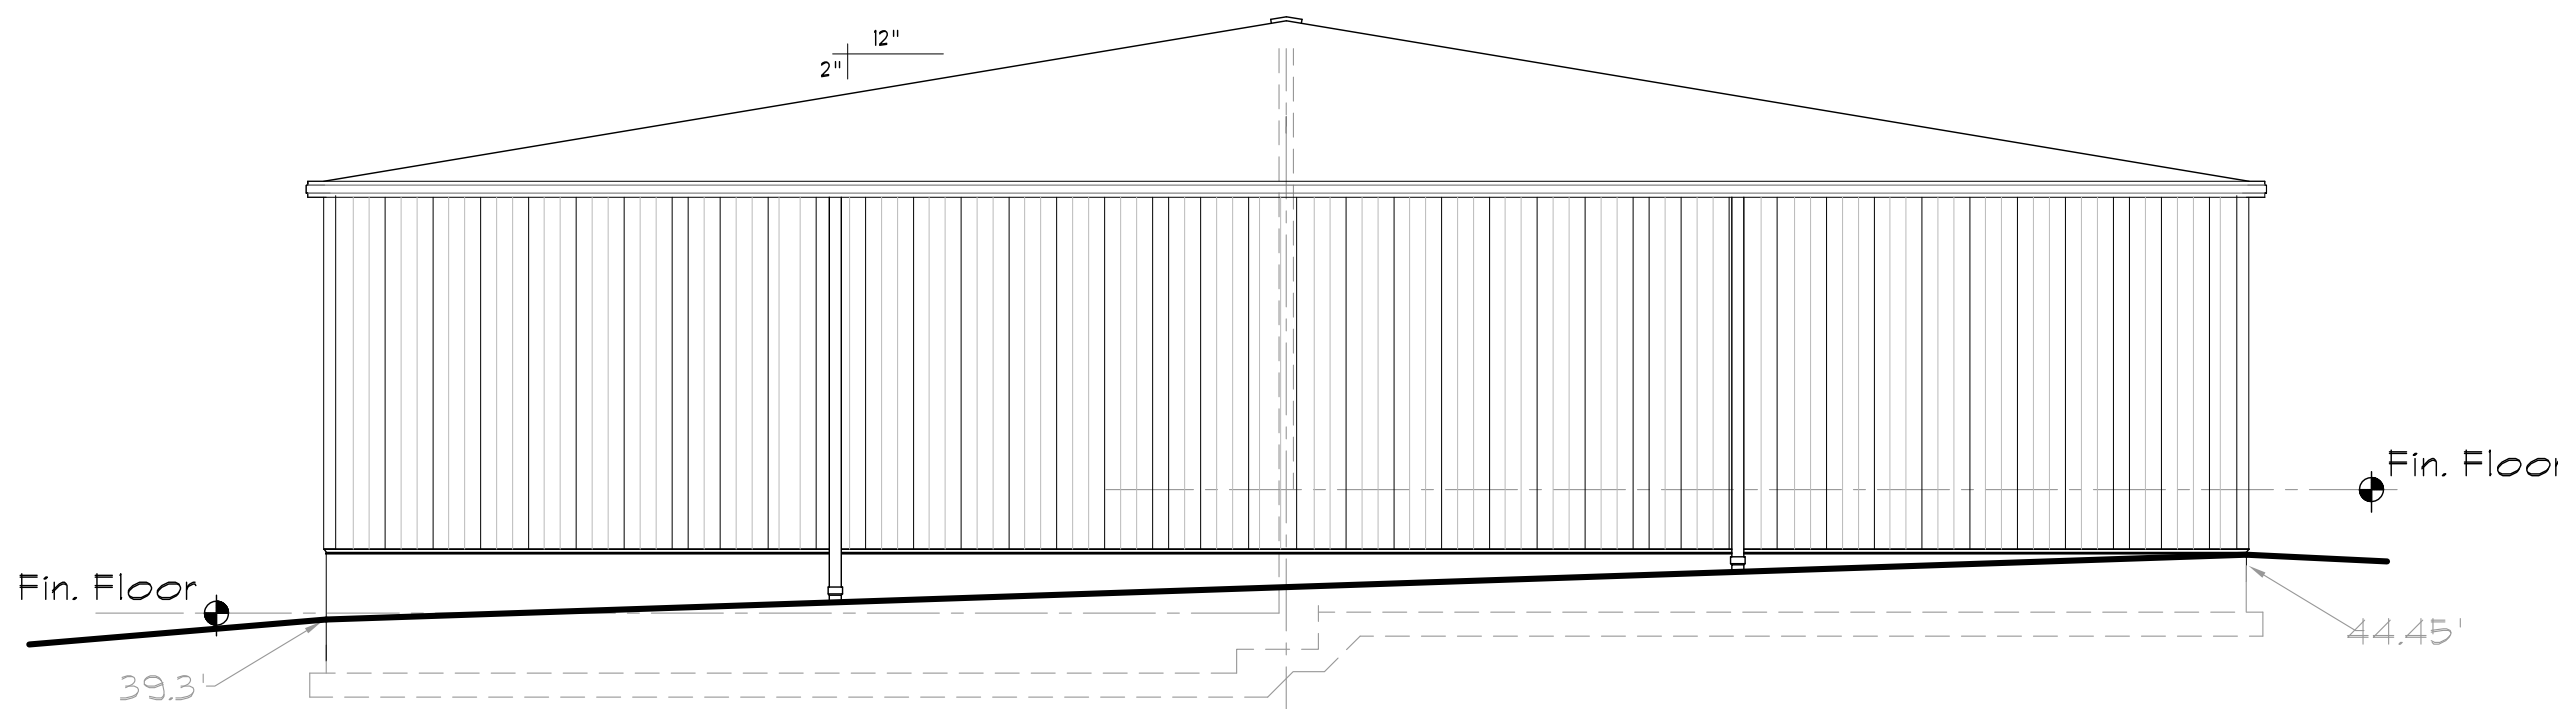

South (End Wall) Elevation

Scale: 1/8" = 1'-0"

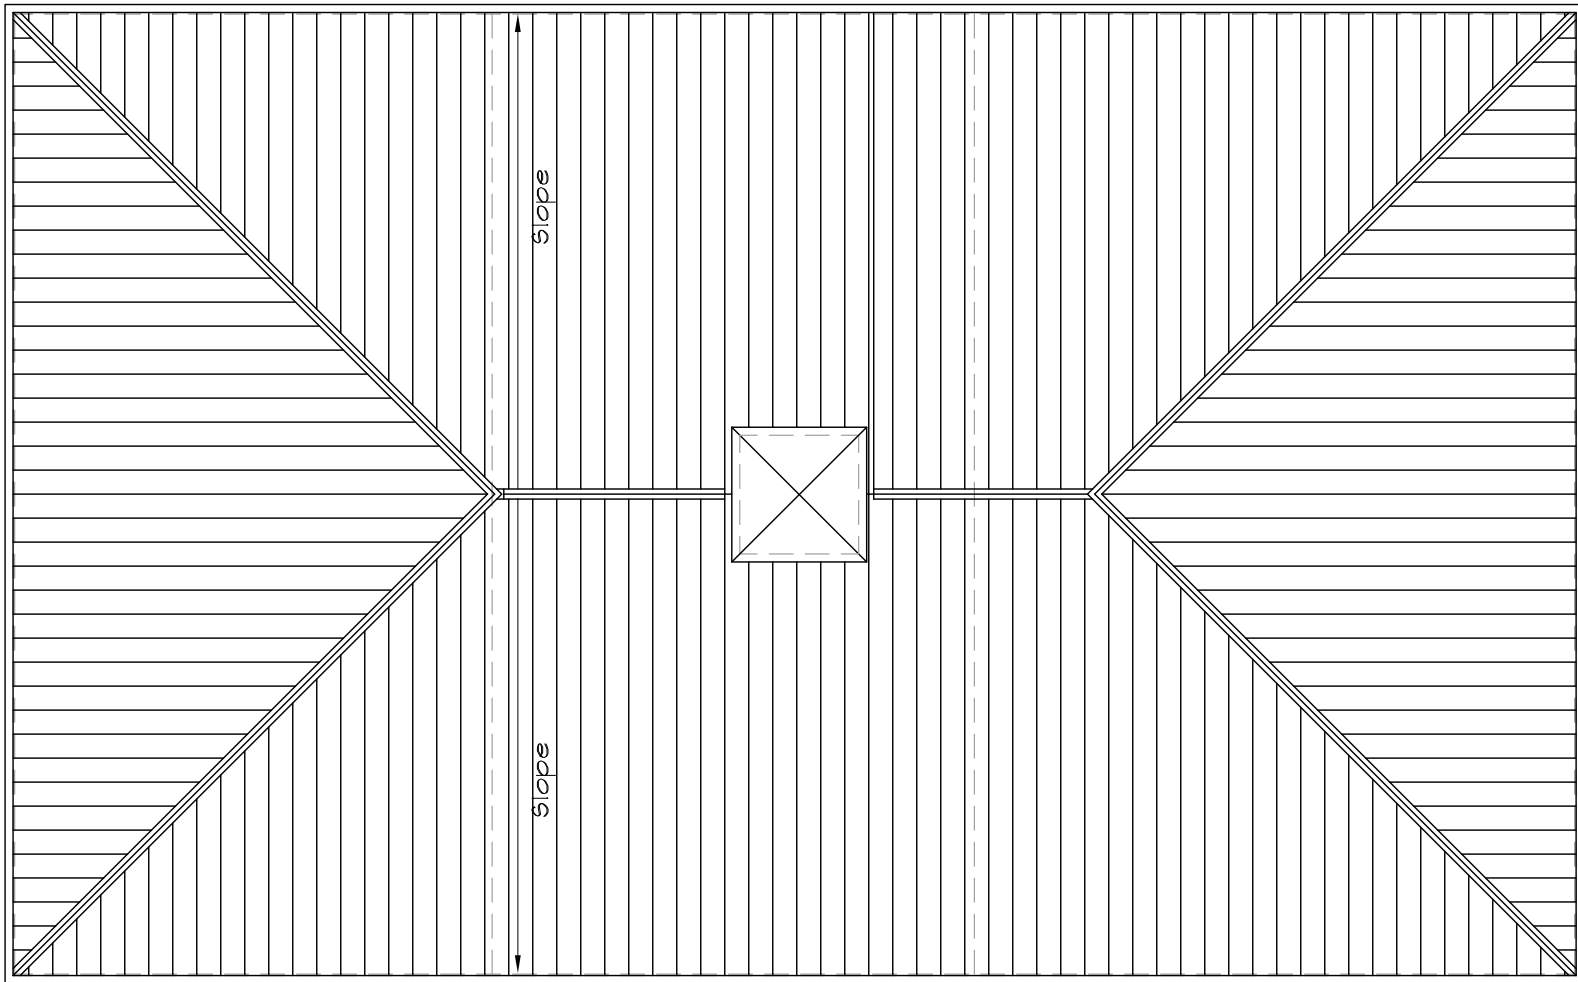


Roof Plan

Scale: 1/16" = 1'-0"


Copyright © 2022 Fred Marzec - Architects, LLC. All rights reserved. This drawing is the property of Fred Marzec - Architects, LLC and was prepared as an instrument of service to the owner. It is to be used only for the project and site for which it was prepared and may not be reproduced, copied, or transmitted in any form or by any means, electronic or mechanical, including photocopying, recording, or by any information storage and retrieval system, without the express written consent of Fred Marzec - Architects, LLC.

Revisions:		Date:
Fred Marzec - Architects, LLC Architects and Planners 99 Colonel Brown Road Griswold, CT. 06351 Tel: (860) 376-2999 Email address: fred@fredmarzec.com Concepts Plans & Elevations Stone Ridge Business Park Town of Waterford 21 Gurley Road Building No. 3 Conceptual Floor Plan Front Elevation PROJECT NO: 2020-11.19 SCALE: AS NOTED DRAWN BY: FRED M. CHECKED BY: DATE: Revised Dec. 12, 2022 A3.1		

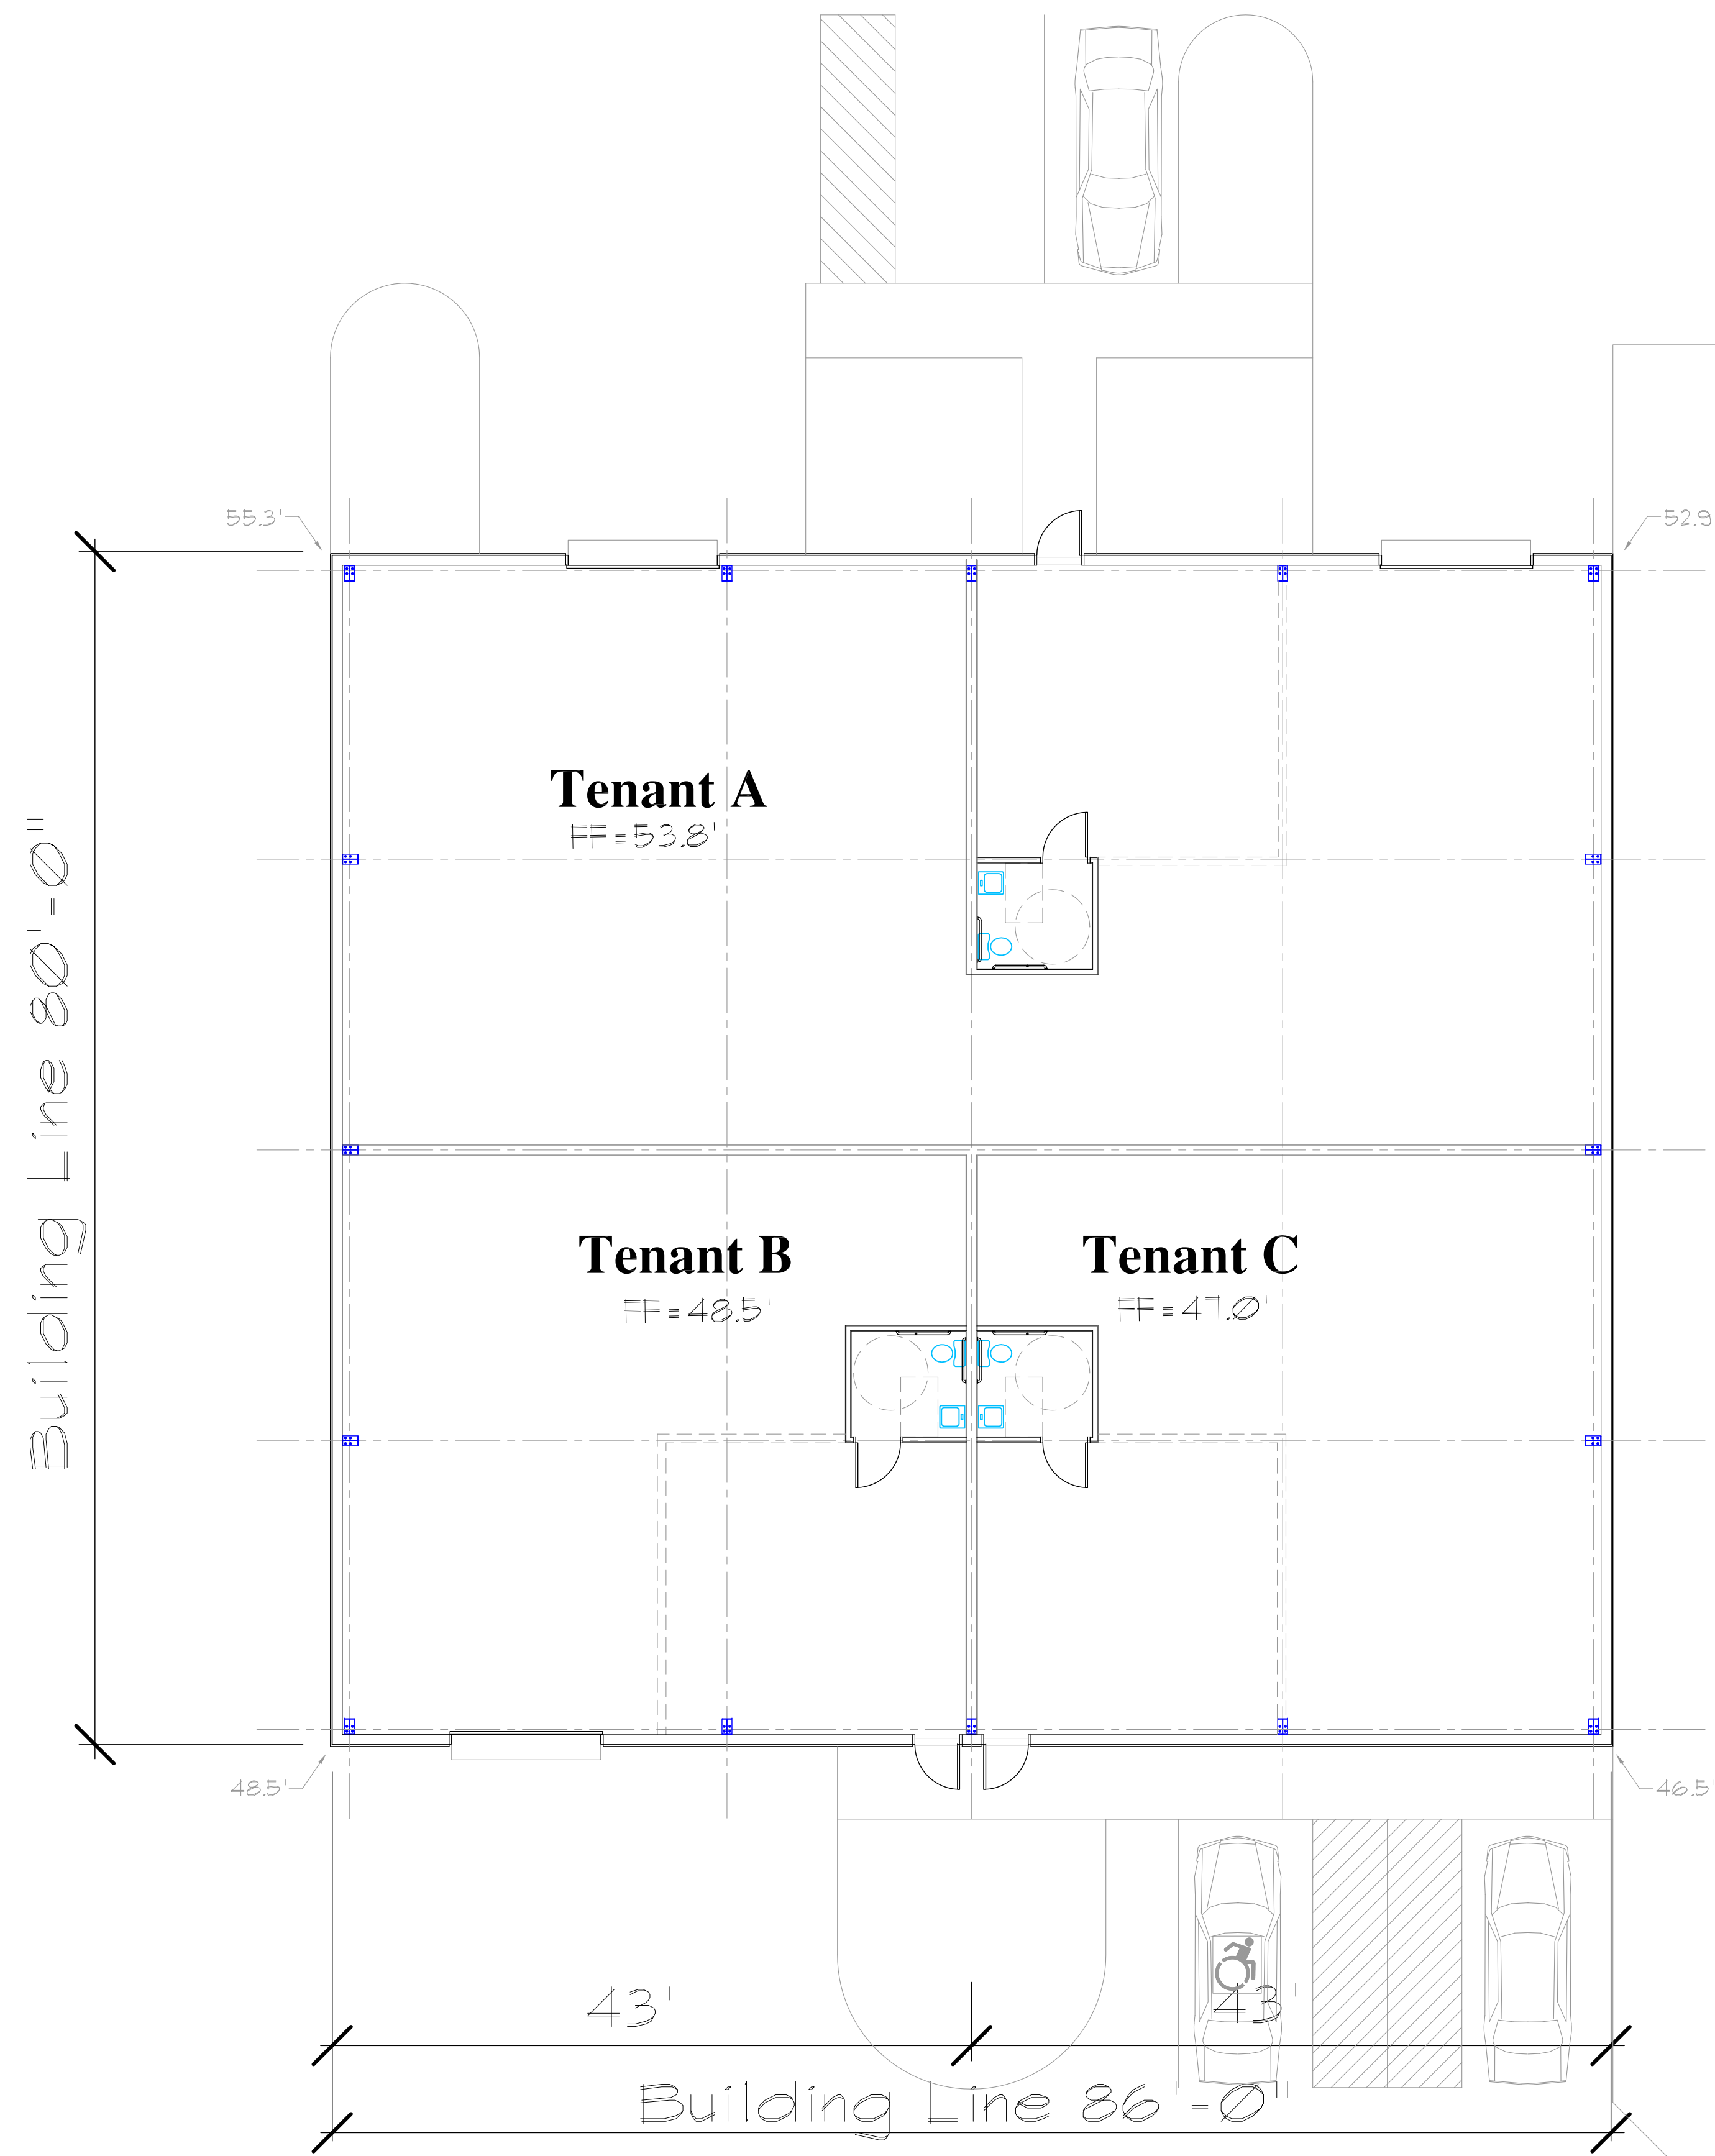

Building Plan No. 4

Scale: $1/8" = 1'-0"$ $80' \times 86' = 6,880$ GSF

 

Copyright © 2022 Fred Marzec – Architects, LLC
The designs and drawings are the Property of Fred Marzec– Architects, LLC
and were prepared as an instrument of service to the Owner at their request.
They may not be duplicated or used in part or whole, in any other location, purpose, project or Owner
without the express written consent of Fred Marzec–Architects, LLC

Concepts Plans & Elevations
Stone Ridge Business Park
Town of Waterford
21 Gurley Road



Fred Marzec - Architects, LLC
Architects and Planners
 99 Colonel Brown Road
Griswold, CT. 06351
 Tel: (860) 376-2999
 Email address: fred@fredmarzec.com

Building No. 4

Conceptual Floor Plan

PROJECT NO.:	2020-11.19
--------------	------------


SCALE:	AS NOTED
DRAWN BY:	FRED M.
CHECKED BY:	

DATE: Revised
Dec. 12, 2022

A4


Revisions:

Date:

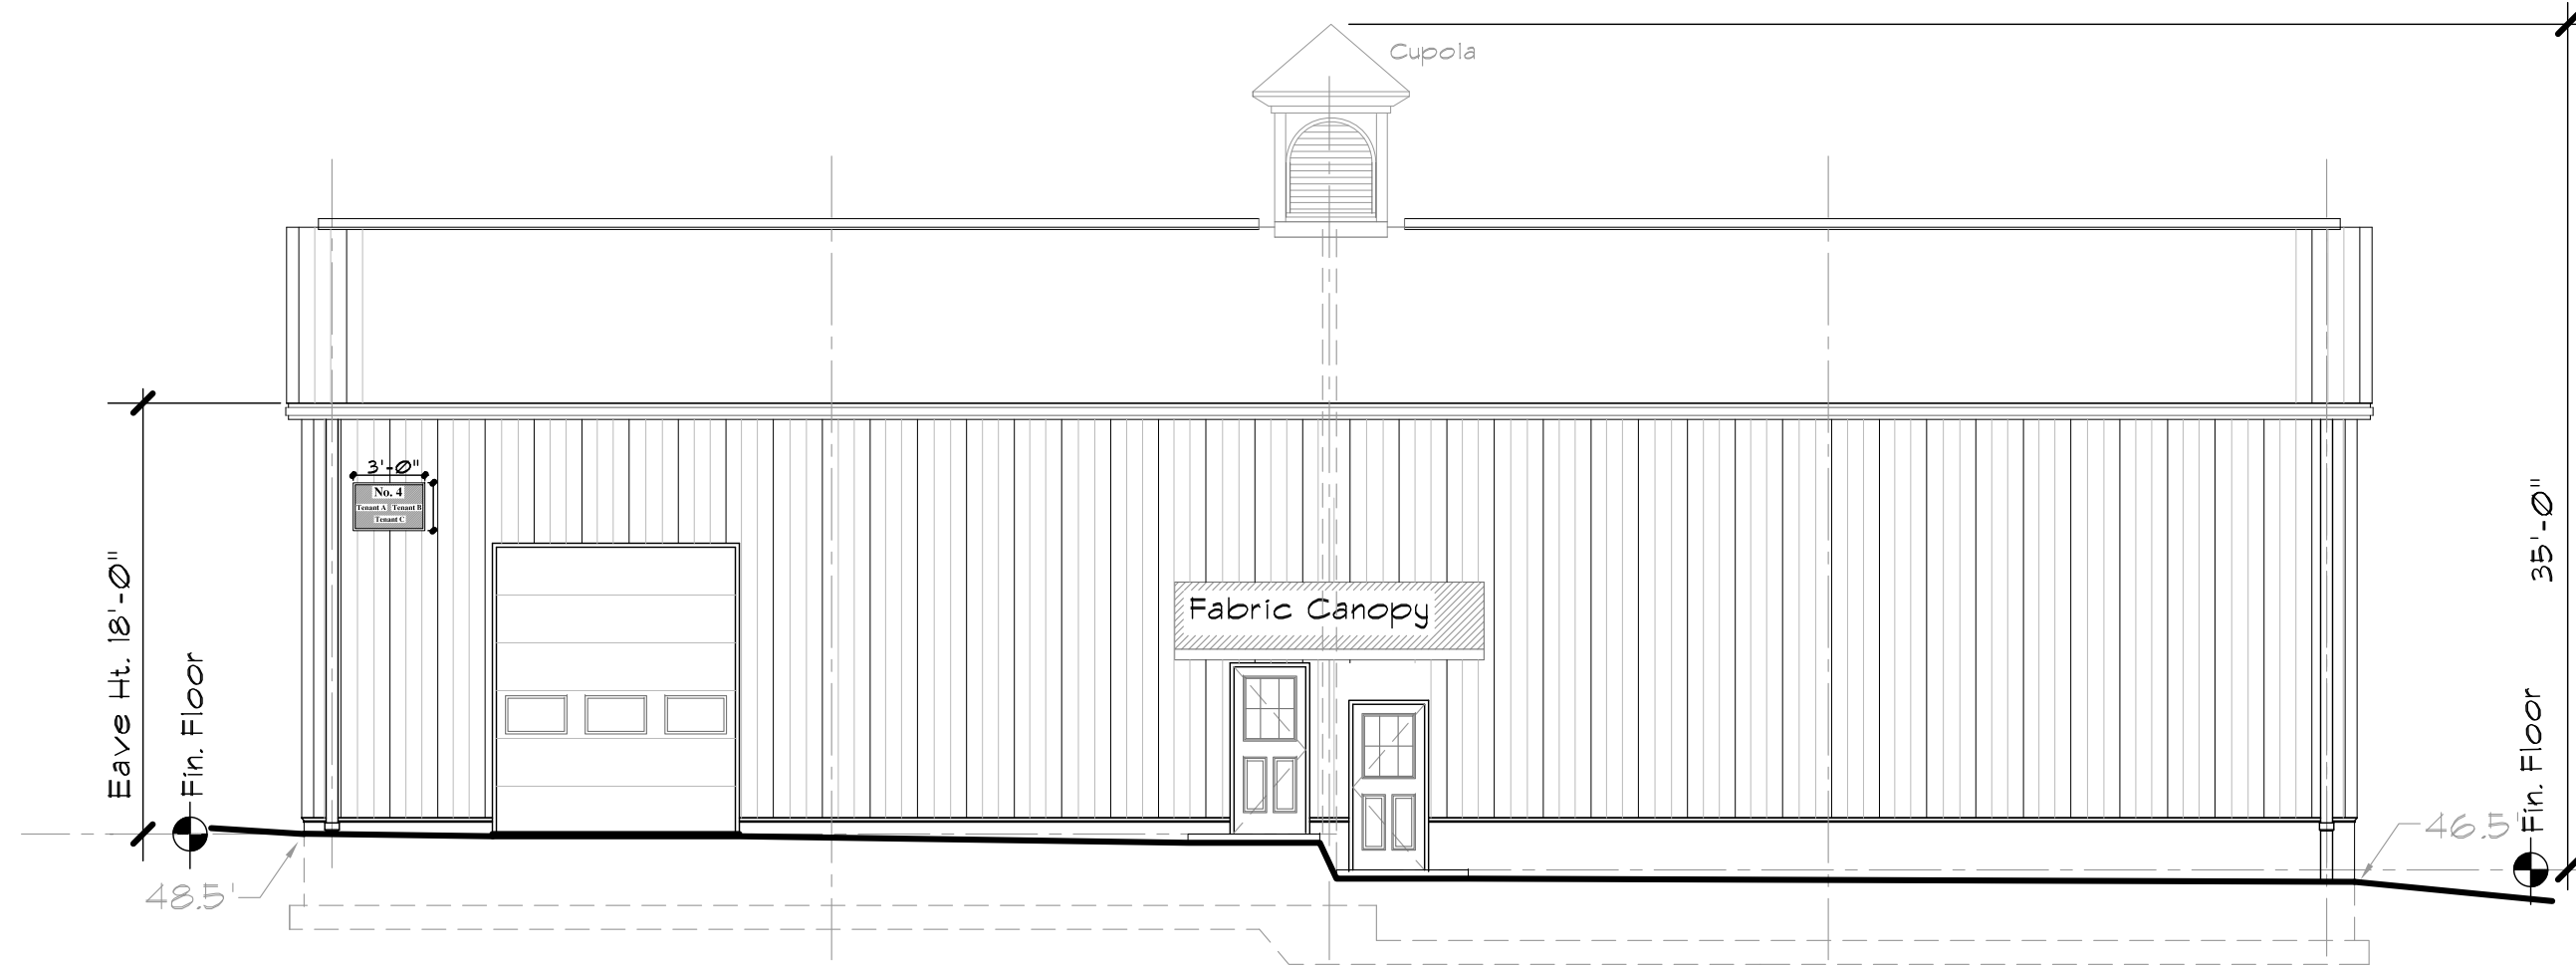


West Elevation Building No. 4

Scale: 1/8" = 1'-0"

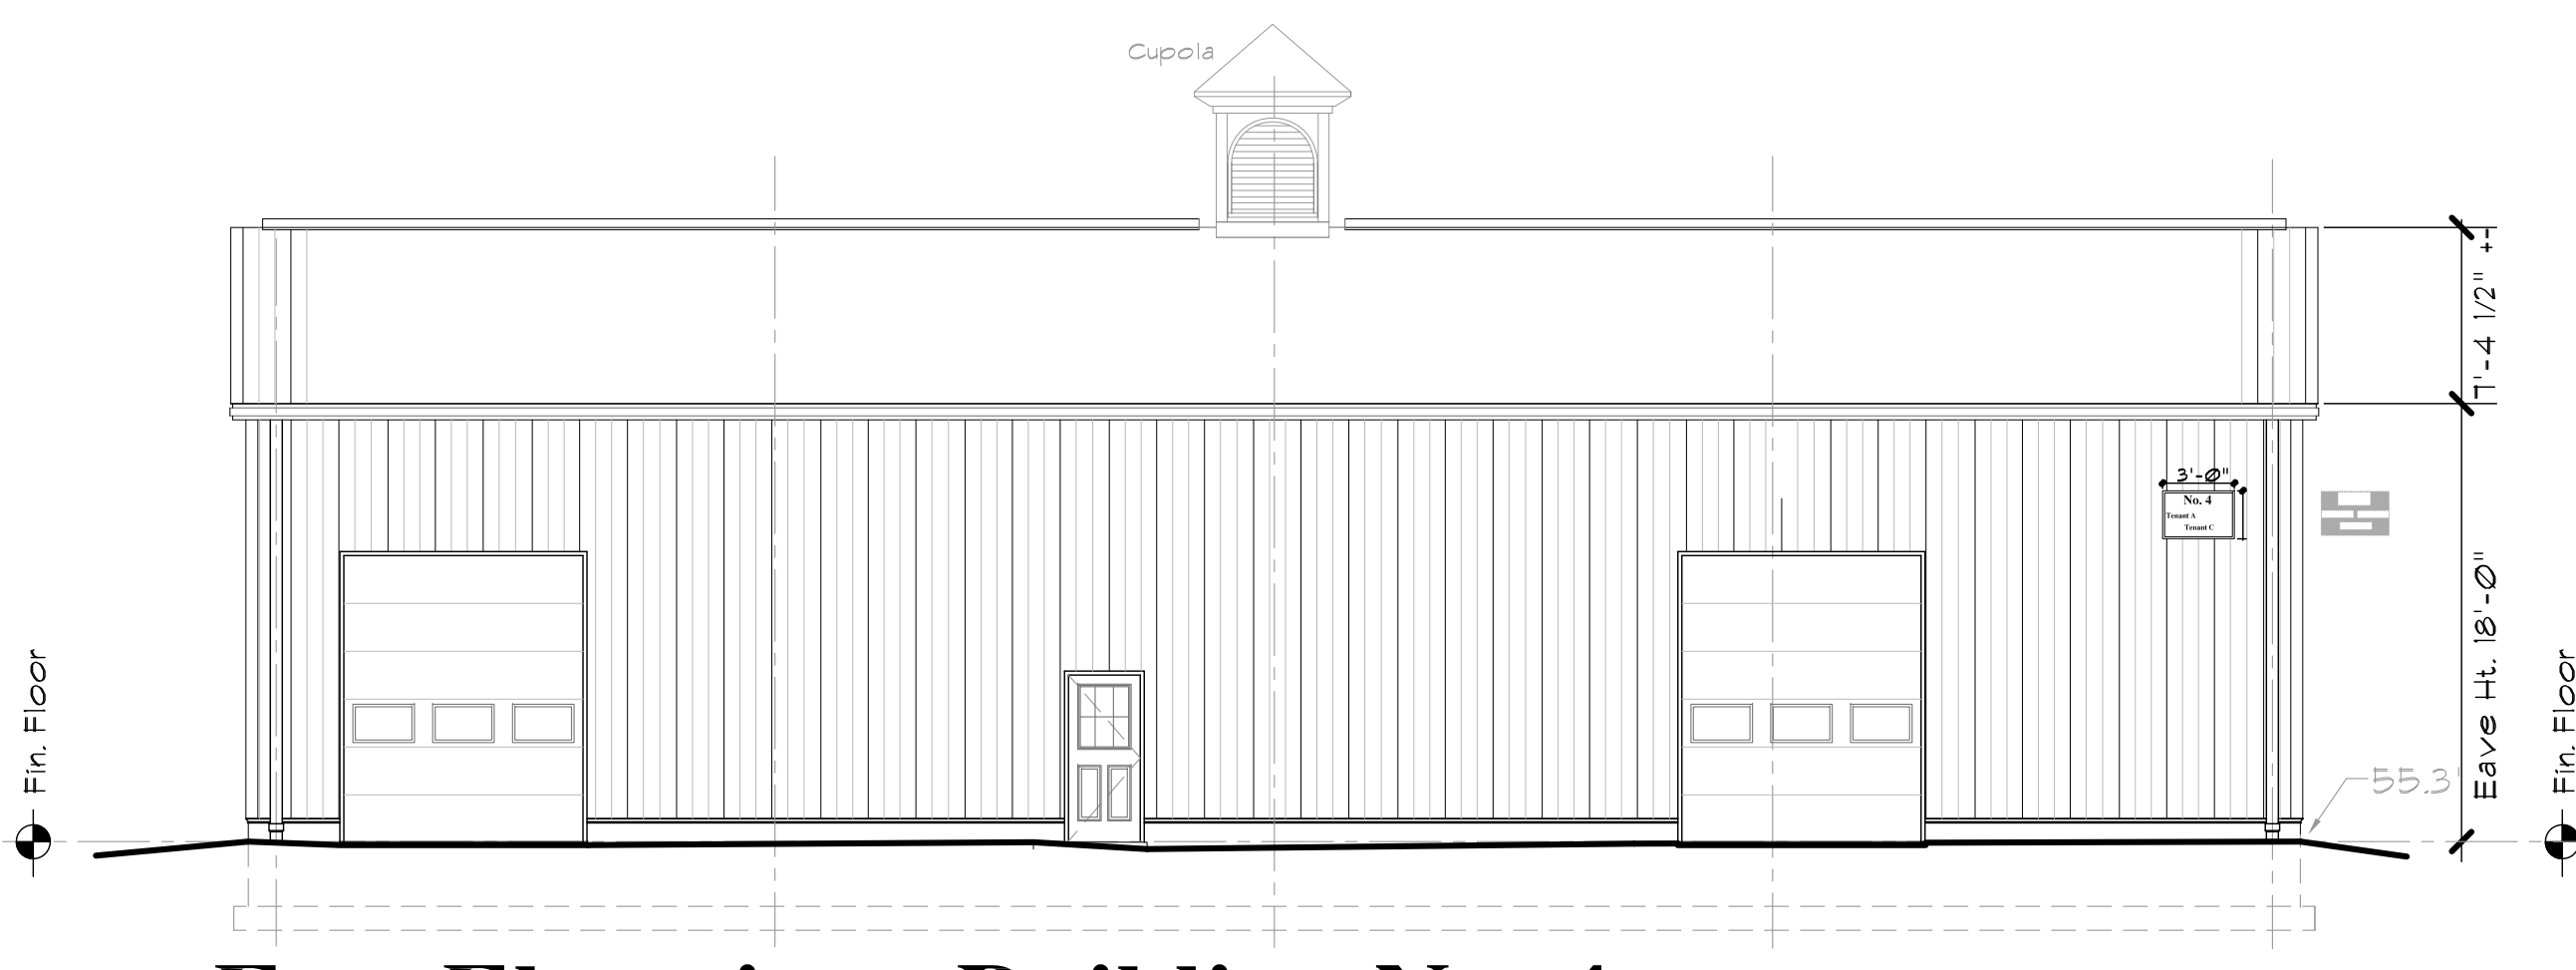


East Elevation Building No. 4

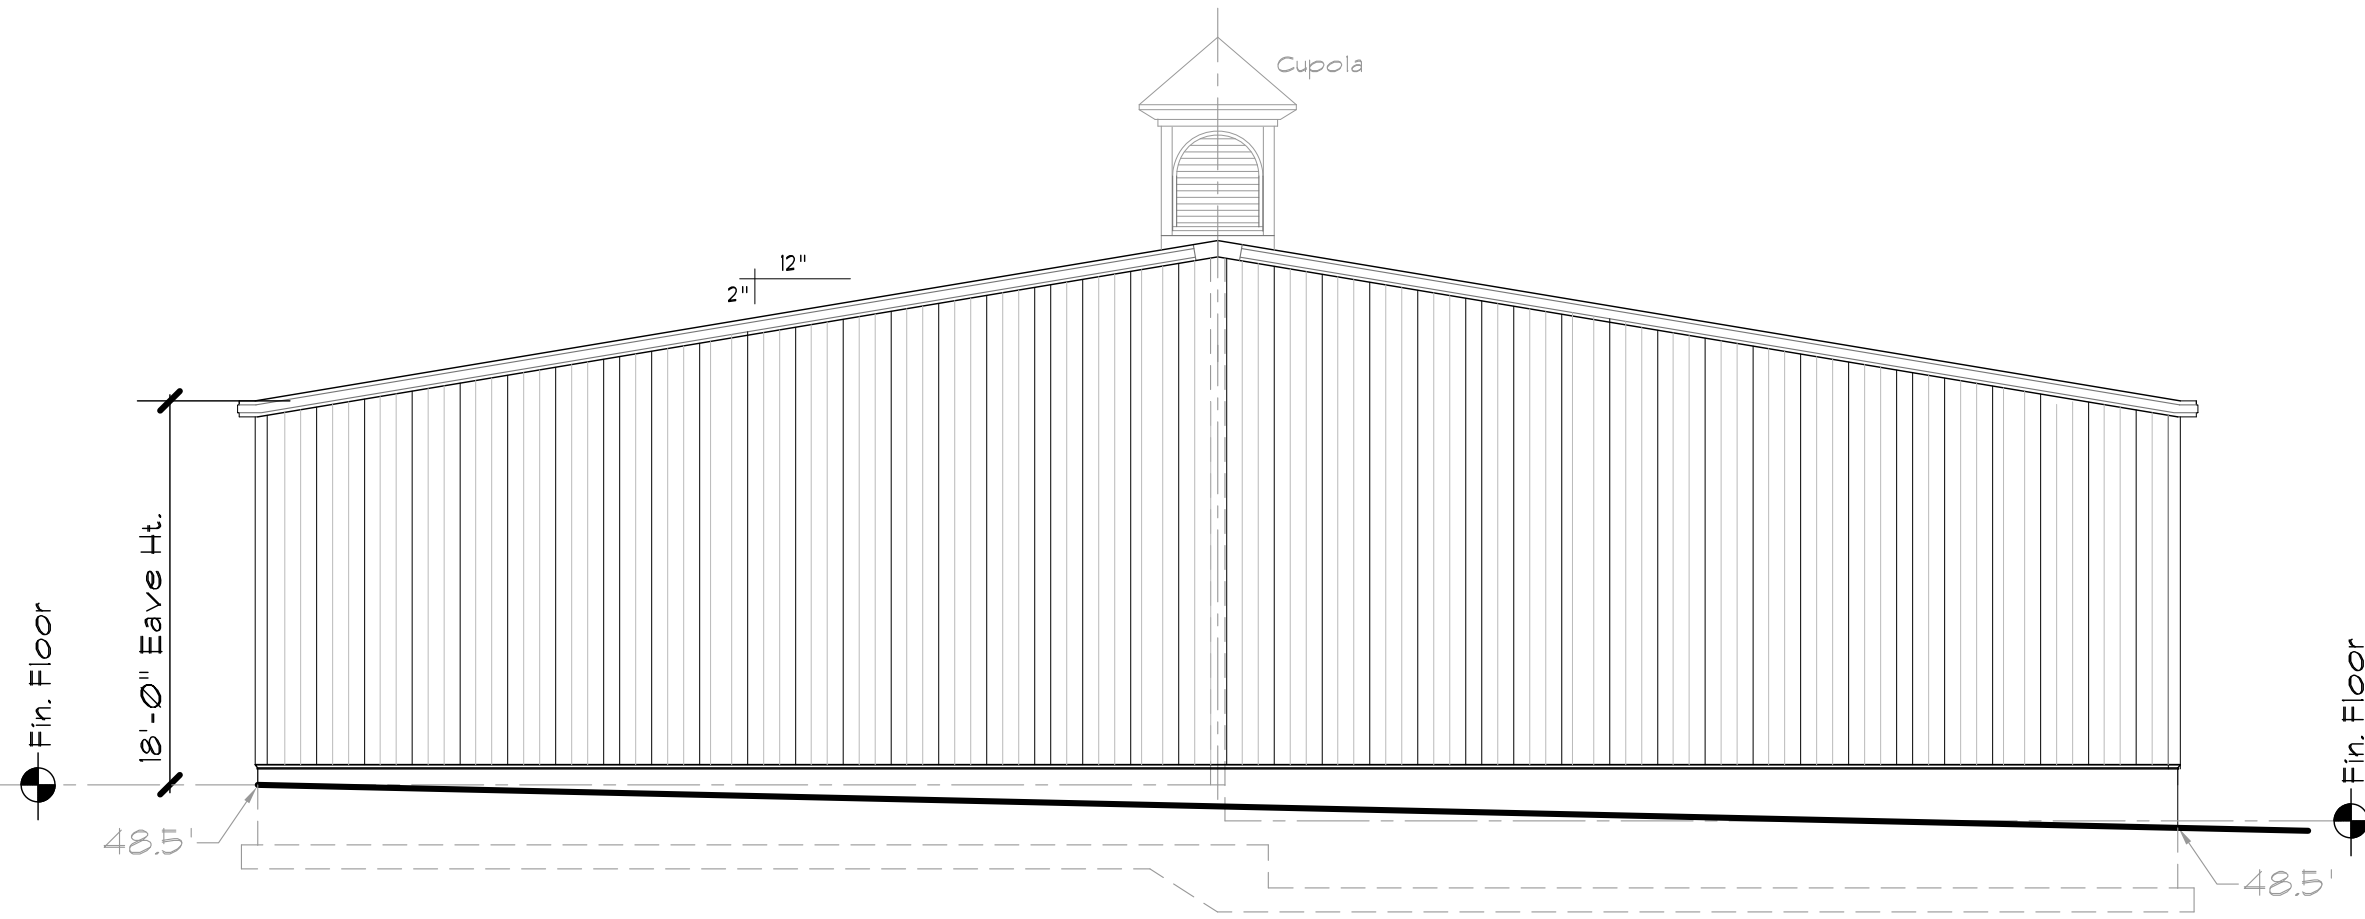


North Elevation Building No. 4

Scale: 1/8" = 1'-0"

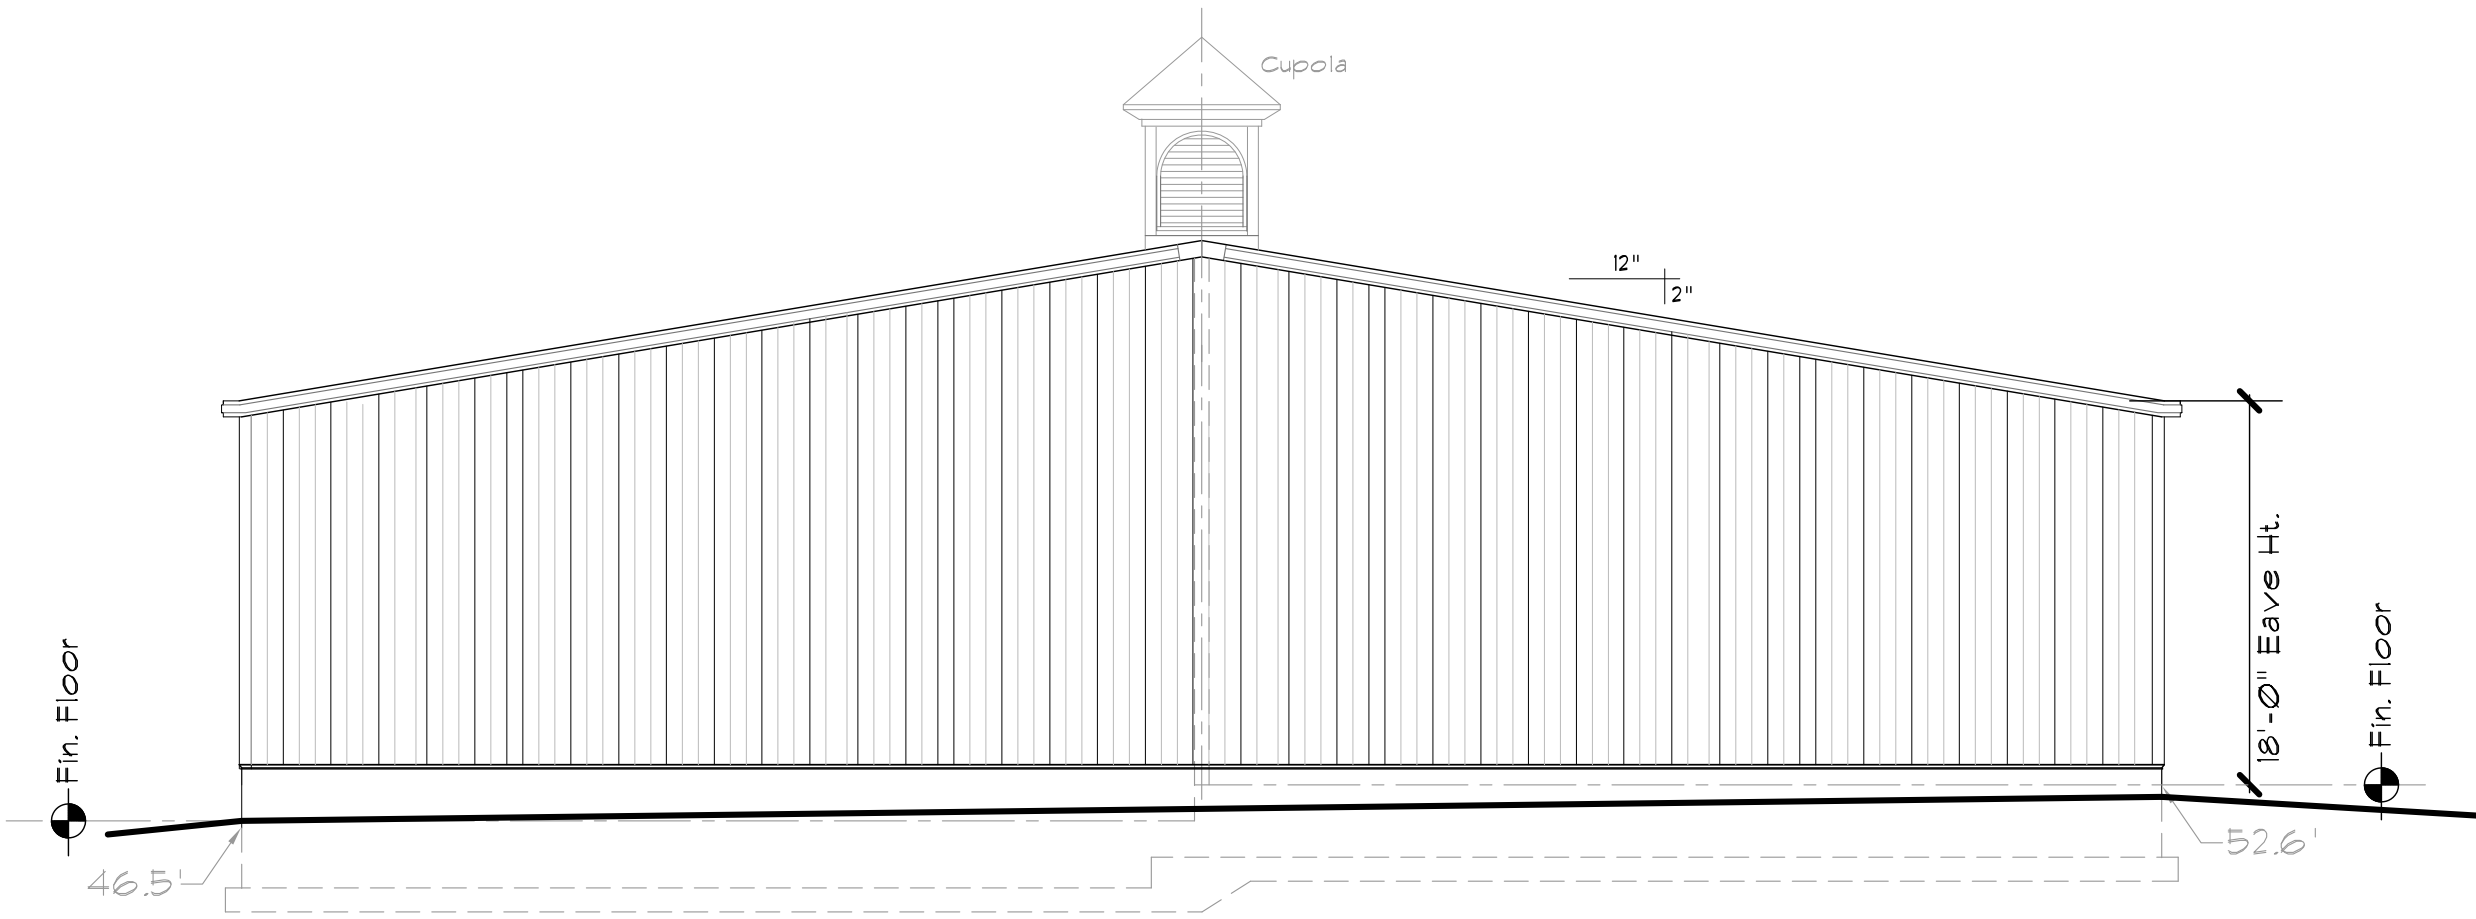

South Elevation Building No. 4

Scale: 1/8" = 1'-0"

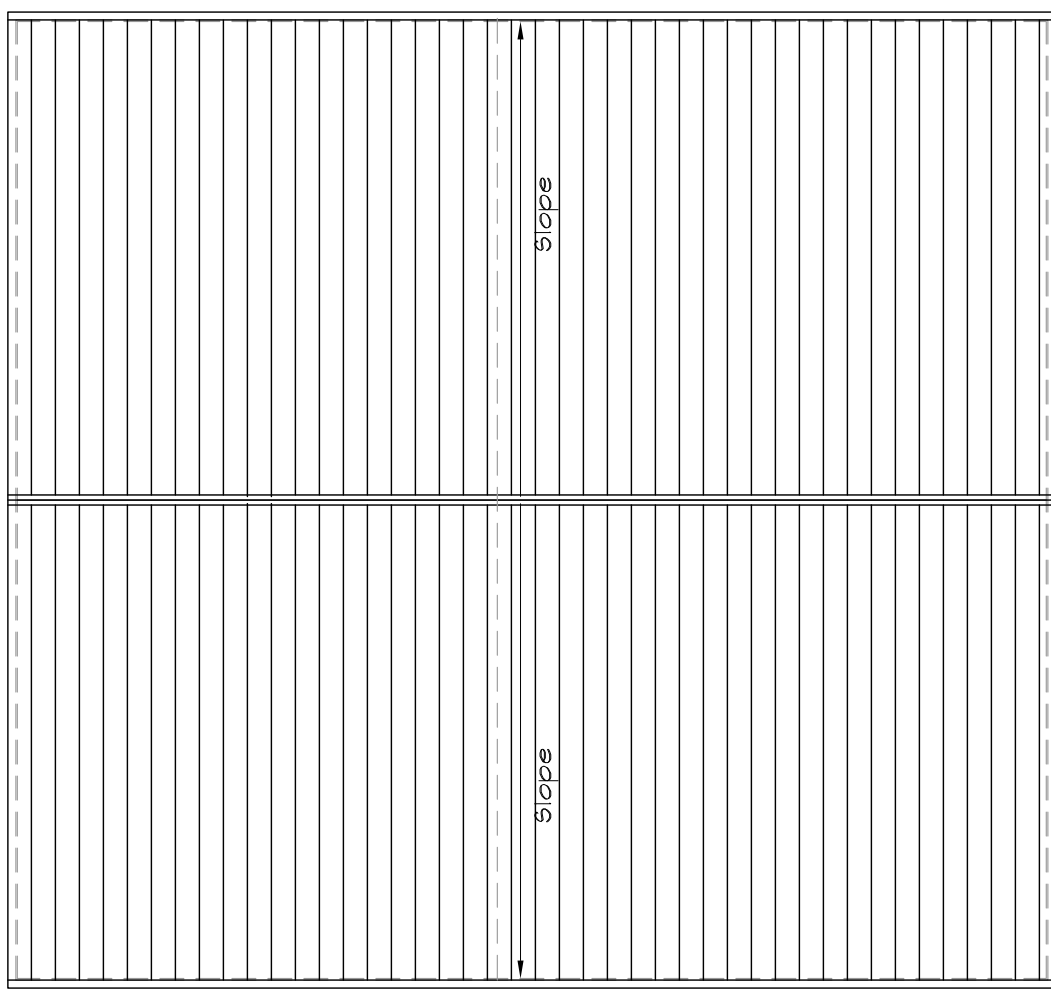


Roof Plan No. 4

Scale: 1/8" = 1'-0"

Copyright © 2022 Fred Marzec - Architects, LLC. All rights reserved. Fred Marzec - Architects, LLC. They may not be reproduced, stored in a retrieval system, or transmitted in any form or by any means, electronic, mechanical, photocopying, recording, or by any information storage and retrieval system, without the express written consent of Fred Marzec-Architects, LLC.

Revisions:		Date:
Fred Marzec - Architects, LLC Architects and Planners 99 Colonel Brown Road Griswold, CT. 06351 Tel: (860) 376-2999 Email address: fred@fredmarzec.com		
Concepts Plans & Elevations Stone Ridge Business Park Town of Waterford 21 Gurley Road		
Building No. 4		
Conceptual Roof Plan Gable Wall Elevation		
PROJECT NO.: 2020-11.19		A4.1
SCALE: AS NOTED		
DRAWN BY: FRED M.		
CHECKED BY:		
DATE: Revised Dec. 12, 2022		

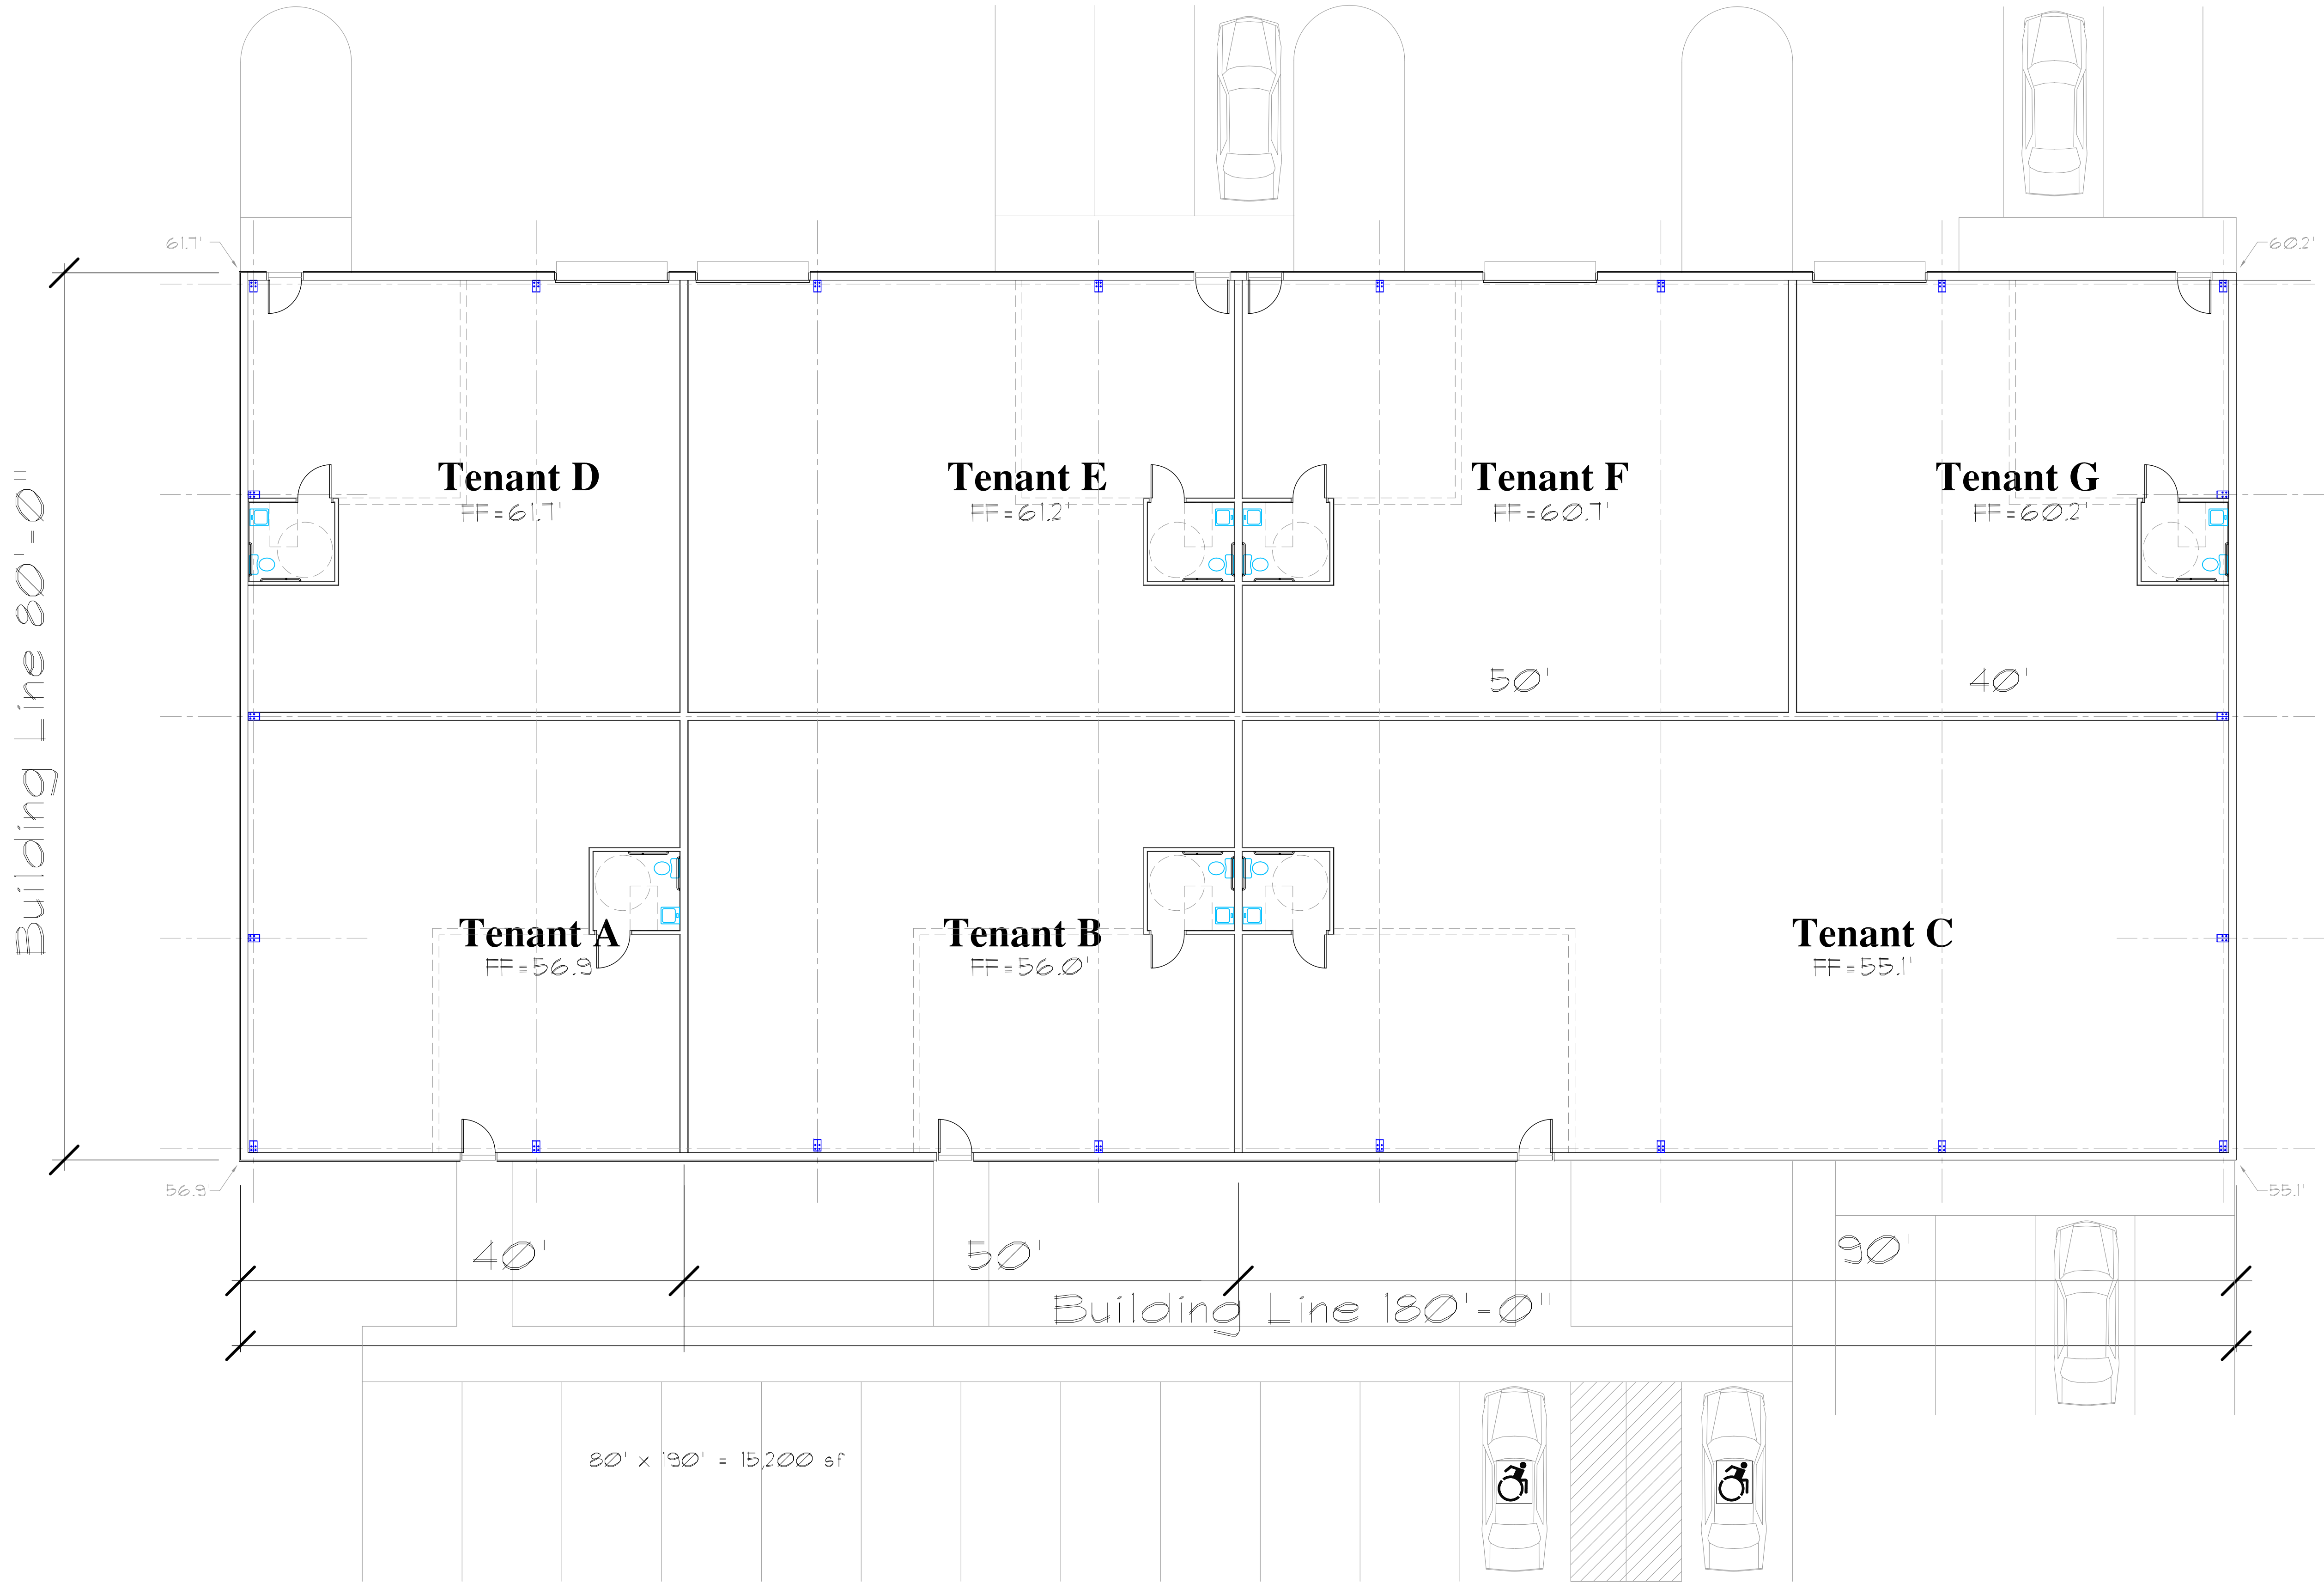

Building Plan No. 5

Scale: 1/8" = 1'-0"



Copyright © 2022 Fred Marzec - Architects, LLC. All rights reserved. This drawing is the property of Fred Marzec - Architects, LLC and is to be used only for the project and location specified herein. It is not to be reproduced, stored in a retrieval system, or transmitted in any form or by any means, electronic, mechanical, photocopying, recording, or by any information storage and retrieval system, without the express written consent of Fred Marzec - Architects, LLC. They may not be used for any other project without the express written consent of Fred Marzec - Architects, LLC.


PROJECT NO: 2020-11.19	
SCALE: AS NOTED	A5
DRAWN BY: FRED M.	
CHECKED BY:	
DATE: Revised Dec. 12, 2022	

Concepts Plans & Elevations
Stone Ridge Business Park
Town of Waterford
21 Gurley Road

Fred Marzec - Architects, LLC
Architects and Planners
99 Colonel Brown Road
Griswold, CT. 06351
Tel: (860) 376-2999
Email address: fred@fredmarzec.com


Revisions:	Date:

DATE: Revised Dec. 12, 2022

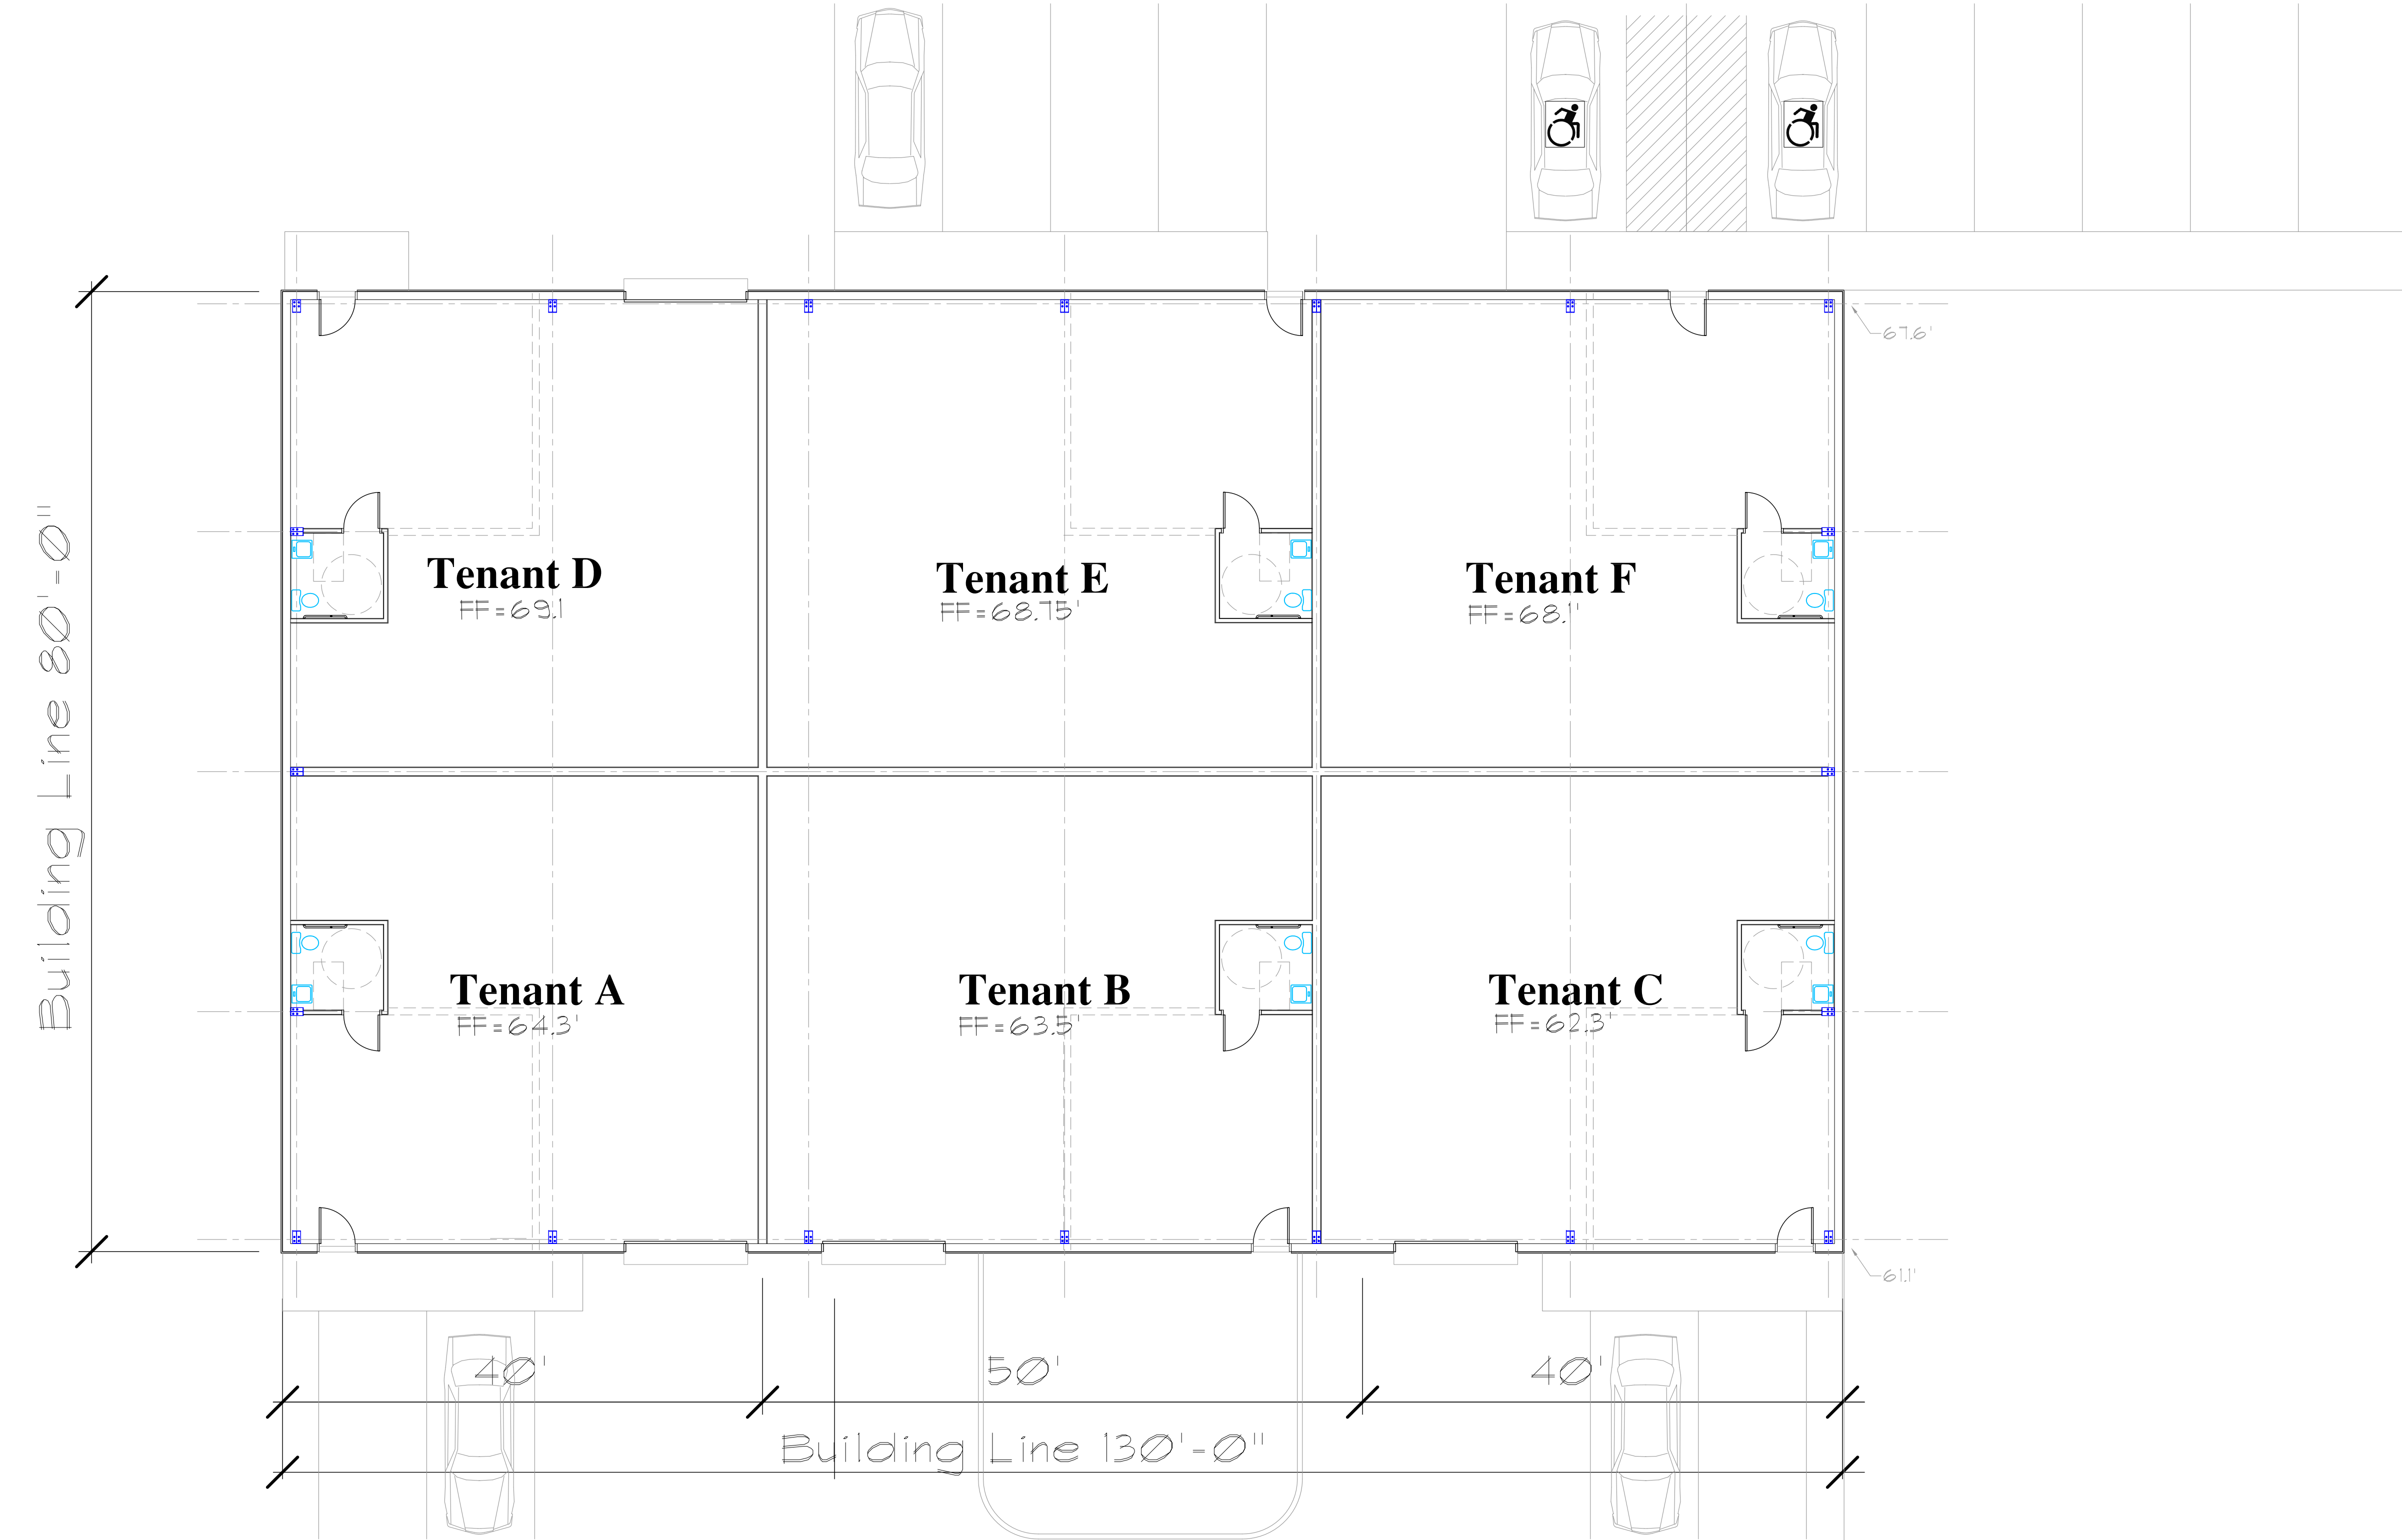


Building Plan No. 6

Scale: 1/8" = 1'-0"

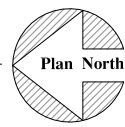


Copyright © 2022 Fred Marzec - Architects, LLC. All rights reserved. This drawing is the property of Fred Marzec - Architects, LLC and is not to be reproduced, stored in a retrieval system, or transmitted in any form or by any means, electronic, mechanical, photocopying, recording, or by any information storage and retrieval system, without the express written consent of Fred Marzec - Architects, LLC. They may not be used for any other project without the express written consent of Fred Marzec - Architects, LLC.

Revisions:		Date:
Fred Marzec - Architects, LLC Architects and Planners 99 Colonel Brown Road Griswold, CT. 06351 Tel: (860) 376-2999 Email address: fred@fredmarzec.com		
Concepts Plans & Elevations Stone Ridge Business Park Town of Waterford 21 Gurley Road		
Building No. 6 Conceptual Floor Plan		
PROJECT NO.: 2020-11.19		A6
SCALE: AS NOTED		
DRAWN BY: FRED M.		
CHECKED BY:		
DATE: Revised Jan. 6, 2023		

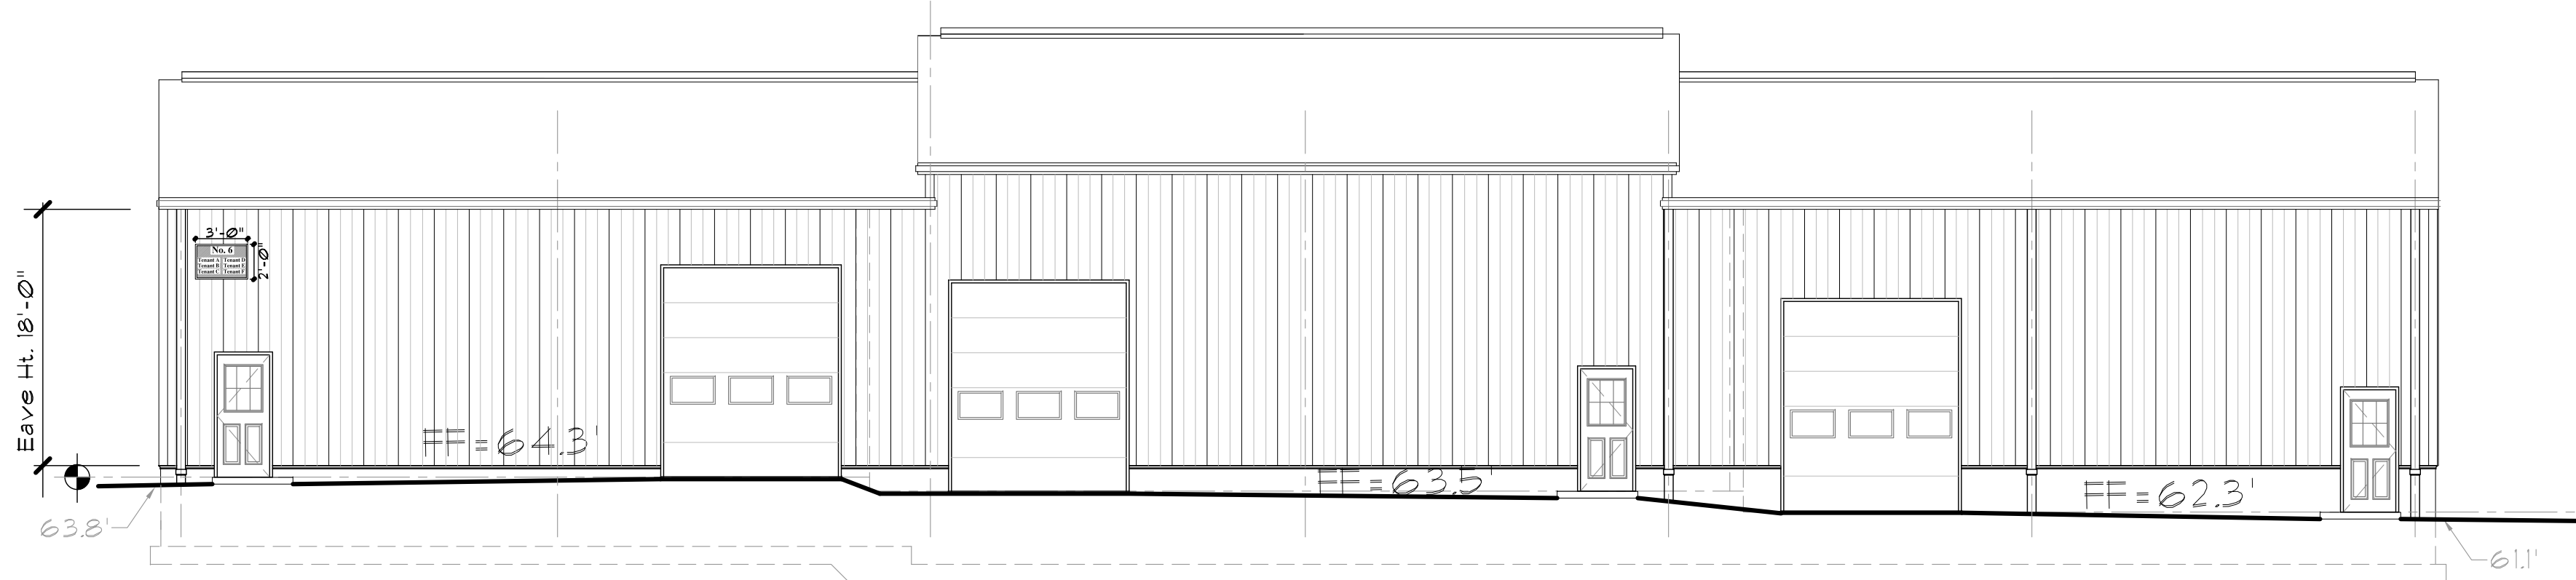


West Elevation Building No. 6

Scale: 1/8" = 1'-0"

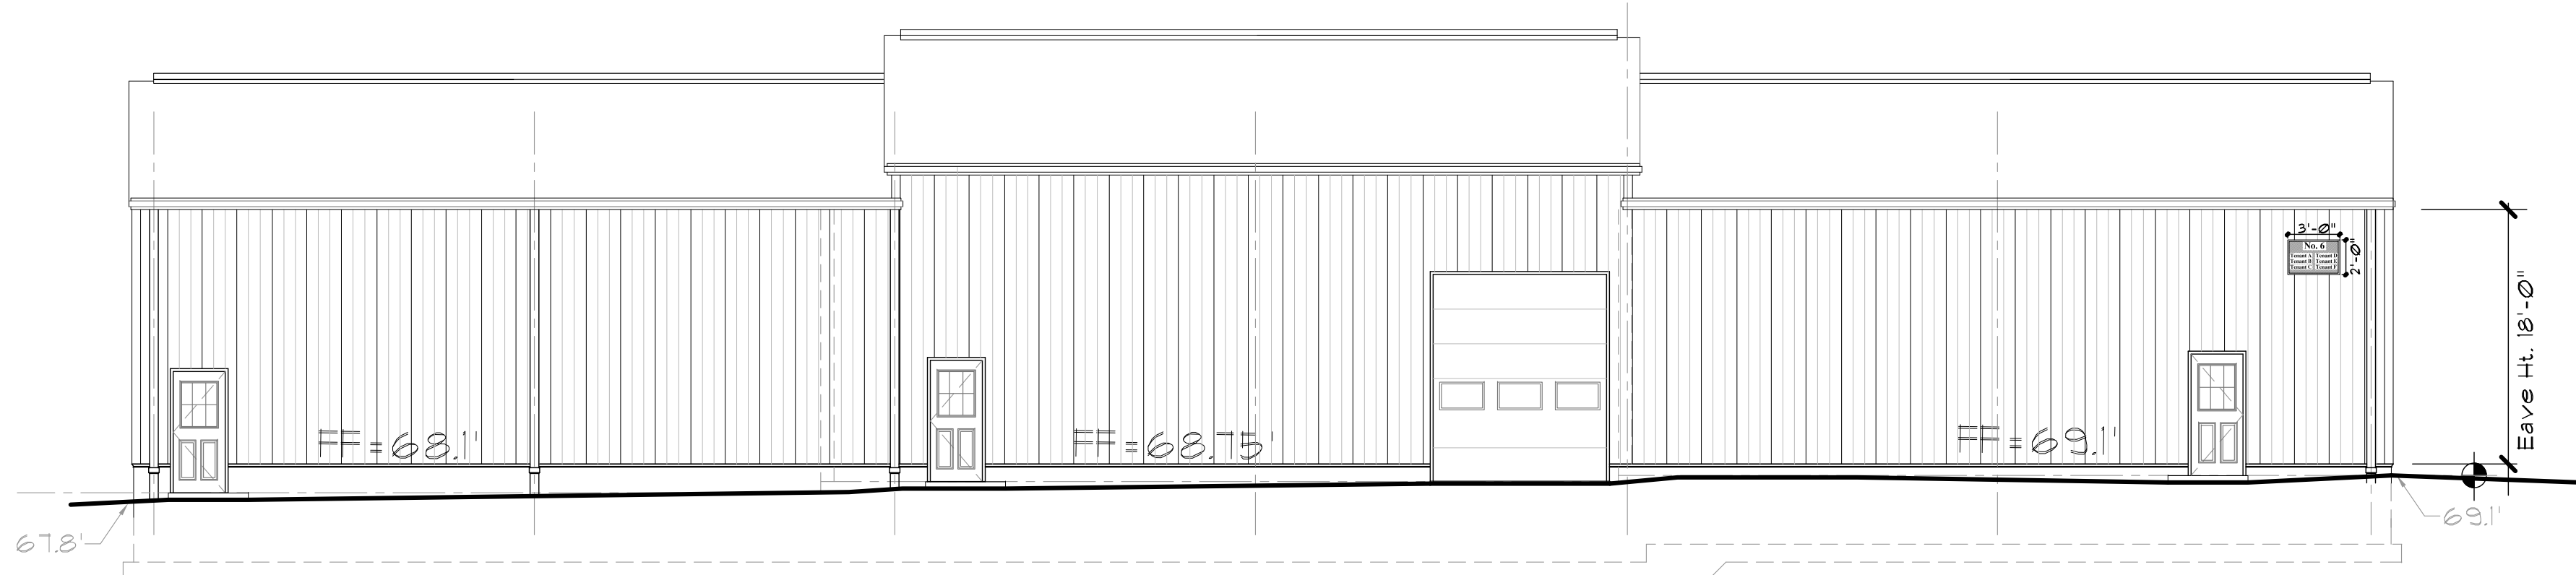


East Elevation Building No. 6

Scale: 1/8" = 1'-0"

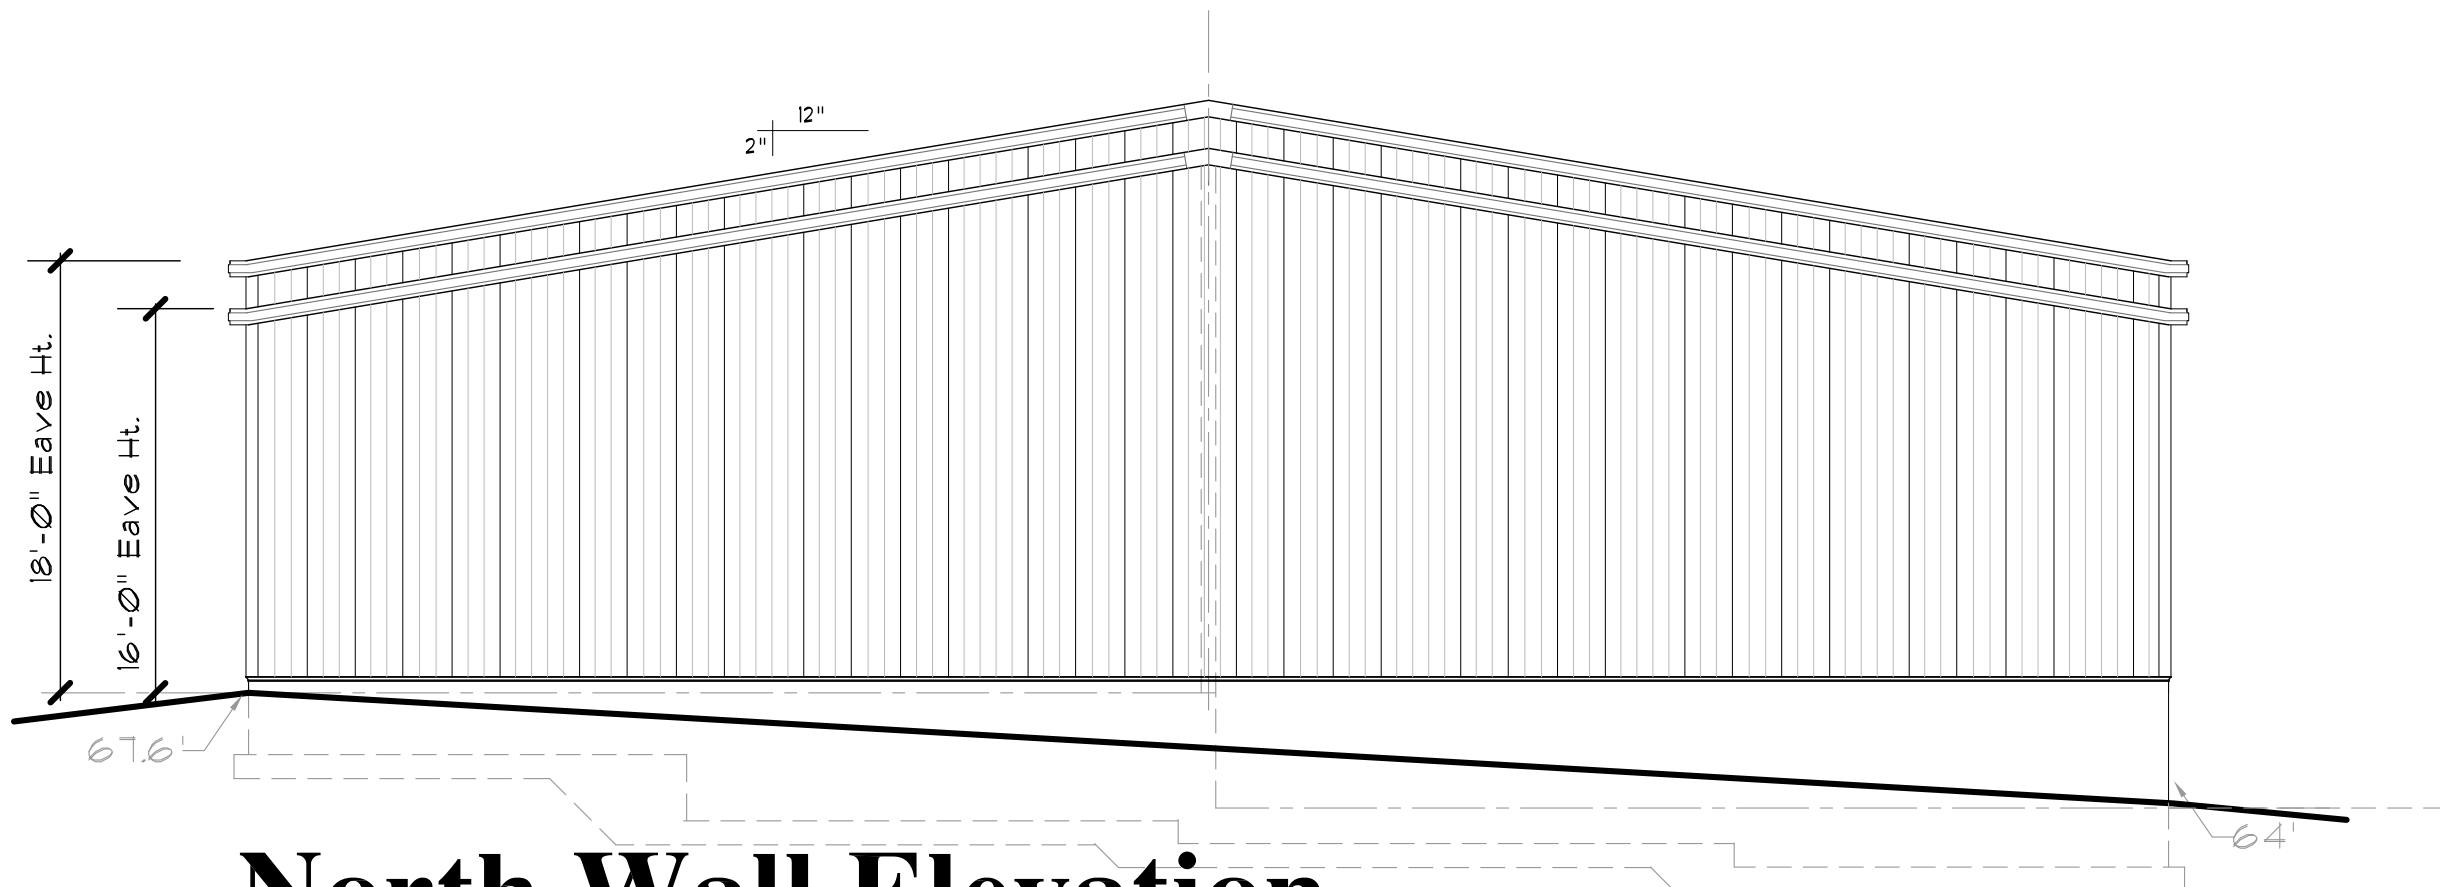


North Wall Elevation

Scale: 1/8" = 1'-0"

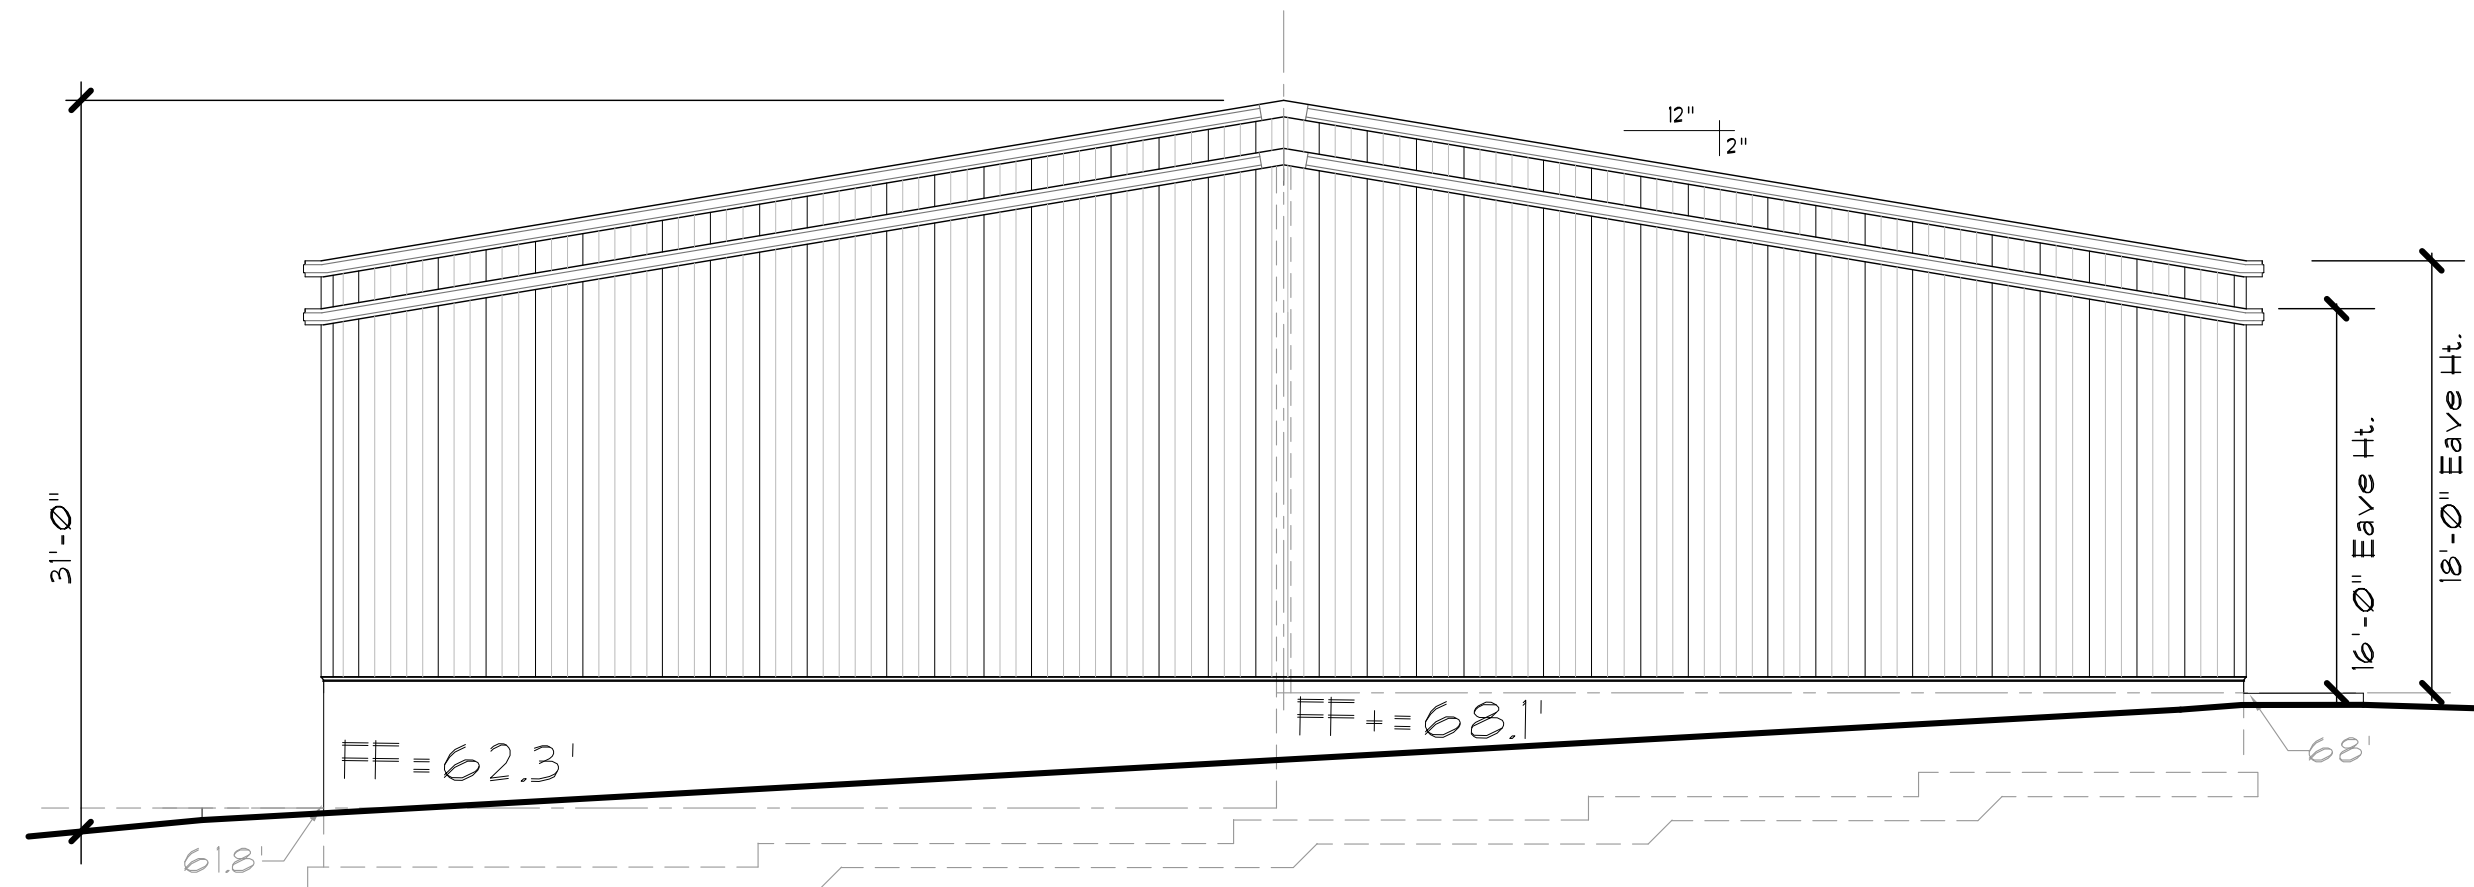

South Wall Elevation

Scale: 1/8" = 1'-0"

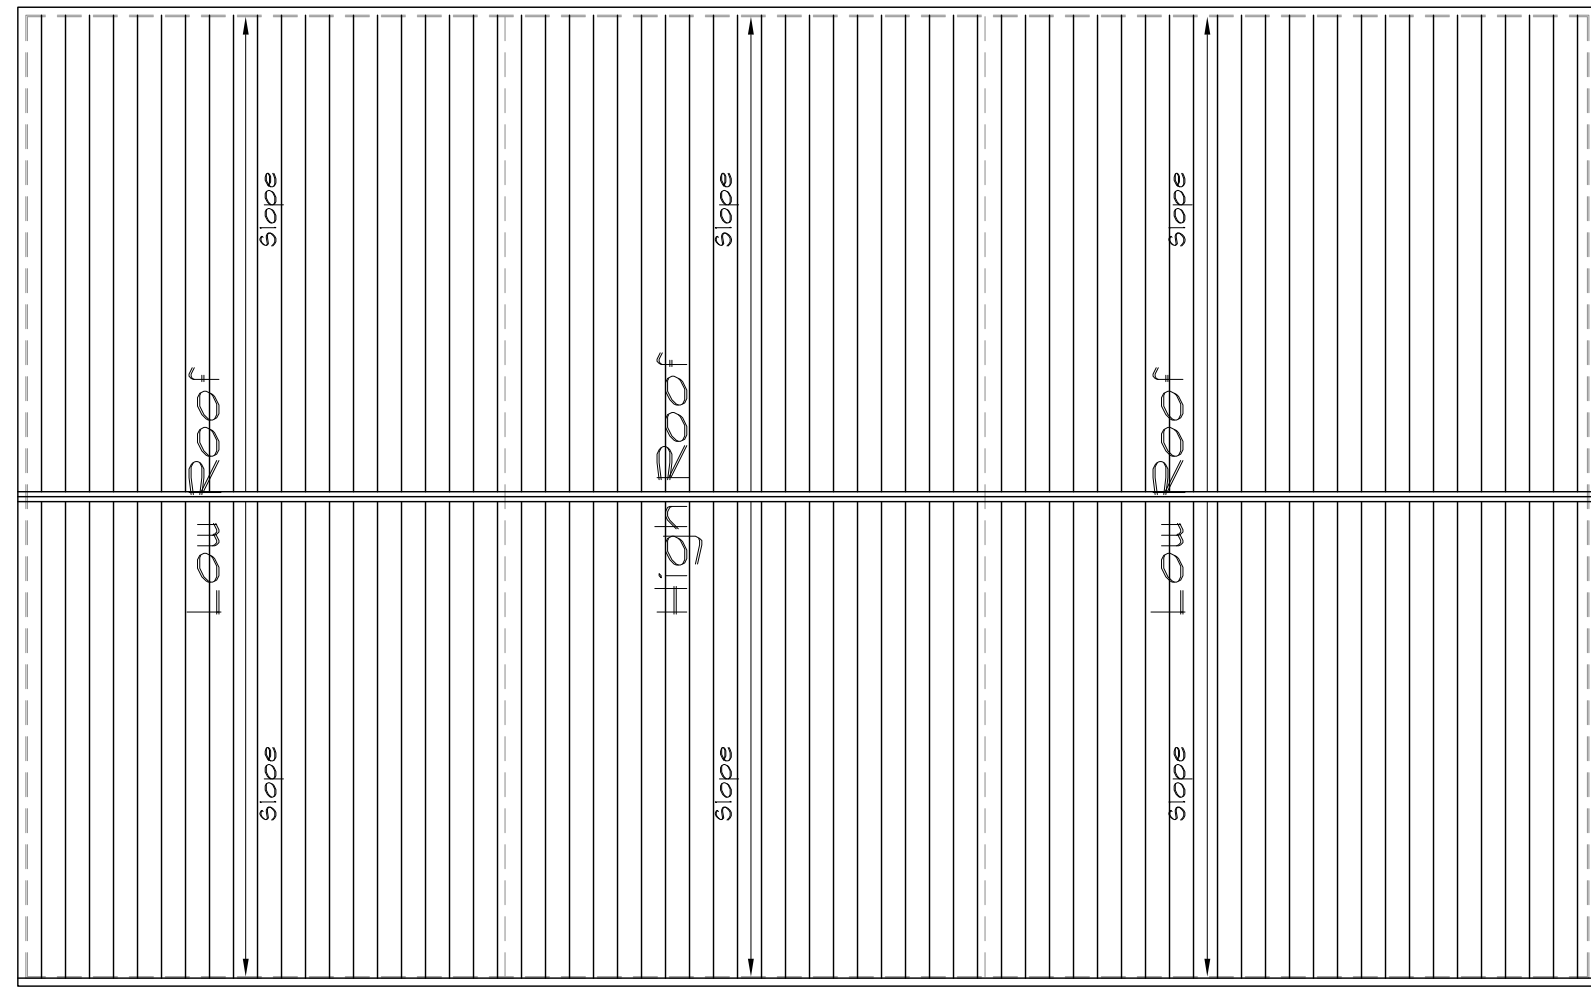

Roof Plan

Scale: 1/8" = 1'-0"

Copyright © 2022 Fred Marzec - Architects, LLC. All rights reserved. This drawing is the property of Fred Marzec - Architects, LLC and was prepared as an instrument of service to the Owner at their request. It is to be used only for the project and site described herein and may not be reproduced, copied, or otherwise used without the express written consent of Fred Marzec - Architects, LLC.

Revisions:		Date:
Fred Marzec - Architects, LLC Architects and Planners 99 Colonel Brown Road Griswold, CT. 06351 Tel: (860) 376-2999 Email address: fred@fredmarzec.com Concepts Plans & Elevations Stone Ridge Business Park Town of Waterford 21 Gurley Road Building No. 6 Conceptual Roof Plan Gable Wall Elevation PROJECT NO: 2020-11.19 SCALE: AS NOTED DRAWN BY: FRED M. CHECKED BY: DATE: Revised Jan. 6, 2023 A6.1		