



LEGEND

WALL TO REMAIN
NEW WALL



ABARCA
DESIGN & BUILD, LLC
16 ELIZABETH DRIVE
OLD LYME, CT 06333
860-734-1100

NEW BUILD
THE FINEST IN HOME
BY ARCHITECTURE &
INTERIOR DESIGN
CLIENT
16 ELIZABETH DRIVE
CONTACT: 860-734-1100
PROJECT NUMBER: 0001

CLIENT:

SEAL:

REVISIONS:

DATE: 6-11-20

PROJECT NUMBER: 0001

TITLE: PROPOSED

FIRST FLOOR

PLAN


SHEET NUMBER: A-2

COMMENTS:

NOT RELEASED FOR CONSTRUCTION

PROPOSED
FIRST FLOOR PLAN
SCALE 1/4" = 1'-0"



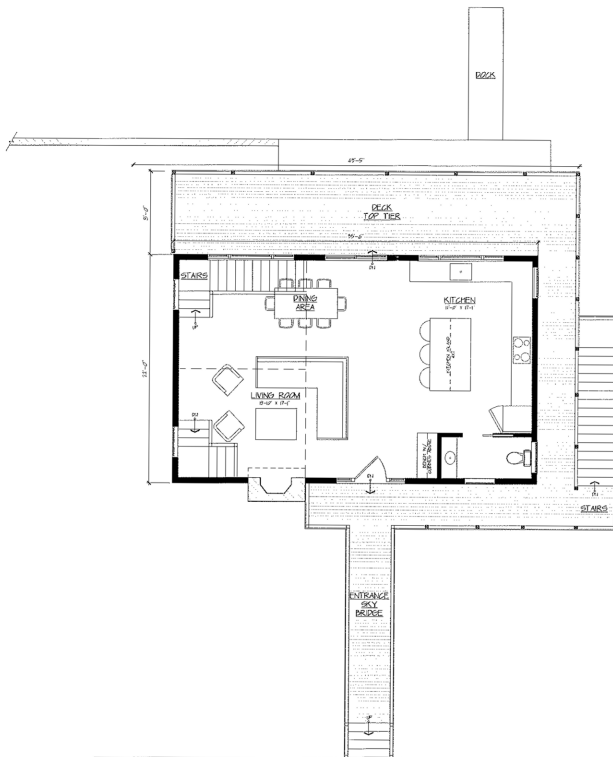

LEGEND	
WALL TO REMAIN	
NEW WALL	



NEW BUILD
 THE HILLTOP HOME
 10 SUNSET DRIVE
 OLD LYNN, CT 06474
 CLIENT: ABRCA
 PROJECT NUMBER: 0000

CLIENT:

SEAL:


REVISIONS:

DATE: 6-21-15
 PROJECT NUMBER: 0000
 TITLE: PROPOSED SECOND FLOOR PLAN

SHEET NUMBER: A-3

CONVENT: NOT RELEASED FOR CONSTRUCTION

PROPOSED
 SECOND FLOOR PLAN
 SCALE 1/4" = 1'-0"
 NORTH

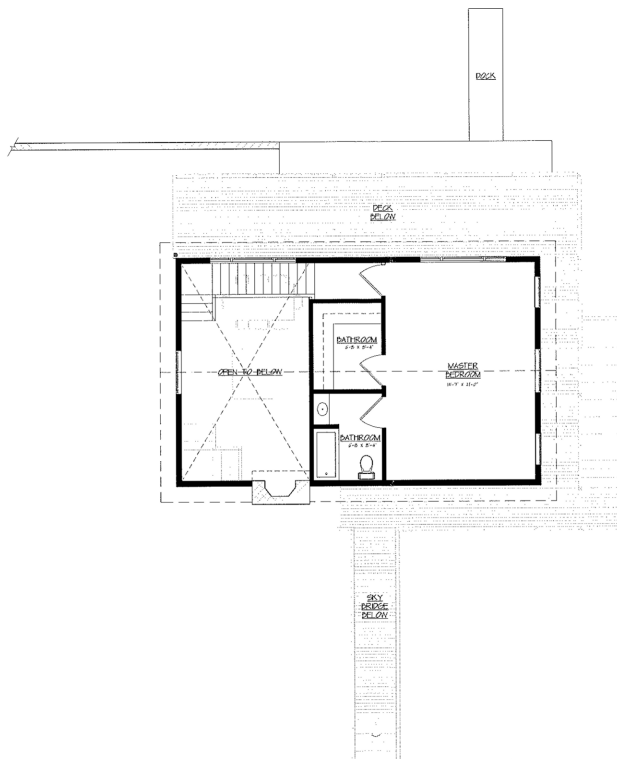

LEGEND:

WALL TO REMAIN

NEW WALL



NEW BUILD
AT
THE HILLCREST EAST ROSE
ST. CONVERSATION RD.
WATERBURY, CT 06896
CLIMATE CONTROL SYSTEMS
CONTACT: 860-714-1778
PROJECT NUMBER: 0000

CLIENT:

REAL:

REVISIONS:

PM: _____
DRAWING/REVIEWED BY: JPA
DATE: 4-2-15
PROJECT NUMBER: 00000
TITLE: PROPOSED
THIRD FLOOR
PLAN

SHEET NUMBER: **A-4**


COMMENTS:
NOT RELEASED FOR CONSTRUCTION

PROPOSED
THIRD FLOOR PLAN
SCALE 1/4" = 1'-0"
NORTH



ELEV. 36'-0" TO SECOND FLOOR SURFACE
 ELEV. 37'-0" TO SECOND FLOOR SURFACE

1
 A-5
 PROPOSED
 EAST ELEVATION
 SCALE 1/4" = 1'-0"

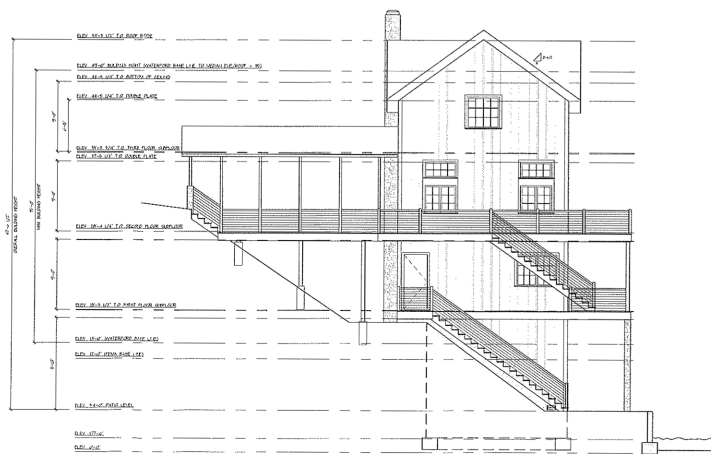

1
 A-5
 PROPOSED
 NORTH ELEVATION
 SCALE 1/4" = 1'-0"



NEW BUILD
 AT
 THE VILLAGE SOFT HOUSE
 37 CHANDLER RD
 WATERFORD, CT 06495
 BLANCK PRIDE
 CONTACT FROM 860-791-1099
 PROJECT NUMBER 0000

CLIENT:

SEAL:

REVISIONS:

PM: _____
 DRAWING/REVIEWED BY: JPA
 DATE: 6-21-15
 PROJECT NUMBER: 00000
 TITLE: PROPOSED
 BUILDING
 ELEVATIONS

SHEET NUMBER:

A-5

COMMENTS:
 NOT RELEASED FOR CONSTRUCTION



NEW BUILD
AT
THE HILLSIDE DONT HOUSE

97 OSWEGATCHIE RD
WATERFORD, CT 06895

CLIENT:
ELIZABETH POTTS
CONTACT PHONE: 860-799-1796
PROJECT NUMBER: 0001


CLIENT:

REAL:

REVISIONS:


DATE: 6-24-25
DRAWING/REVIEWED BY: JPA
PROJECT NUMBER: DEPO01
TITLE: PROPOSED BUILDING ELEVATIONS
SHEET NUMBER:

COMMENTS:
NOT RELEASED FOR CONSTRUCTION

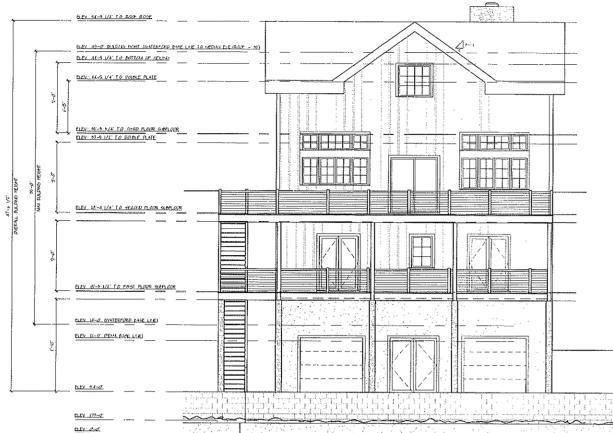

PROPOSED
WEST ELEVATION

SCALE 1/4" = 1'-0"

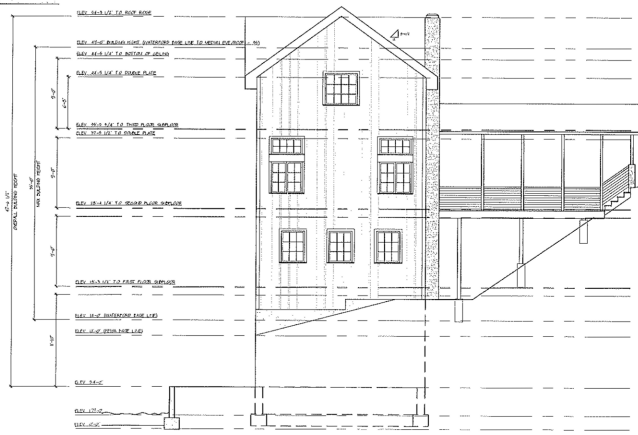

PROPOSED
SOUTH ELEVATION
SCALE 1/4" = 1'-0"