




C:\083521\1\new\Williams School Building & Grounds\Corrections\Williams Athletic Field\Williams Field Facilities Building\Williams Field Facilities Building.dwg 04/05/2024 10:18:15 AM UNP

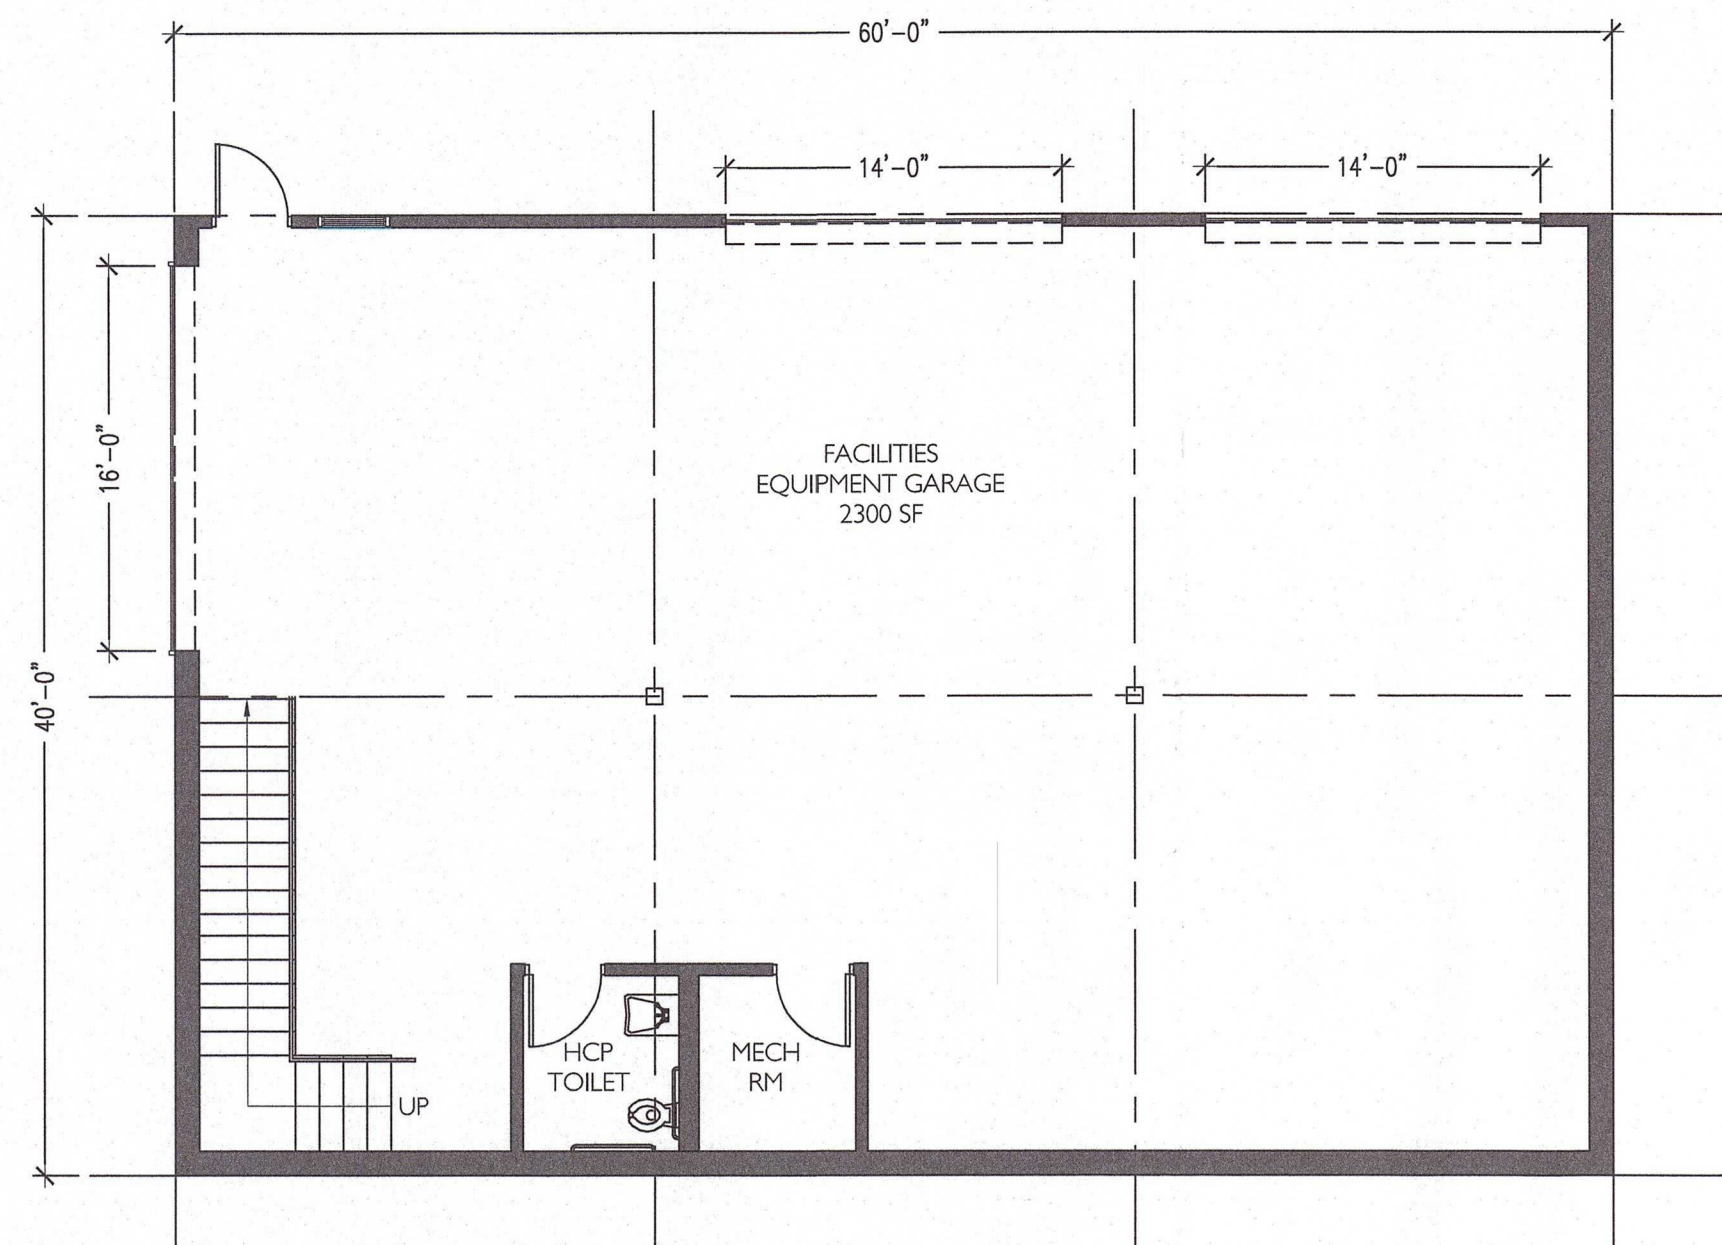


LOWER LEVEL PLAN
1/8" = 1'-0"

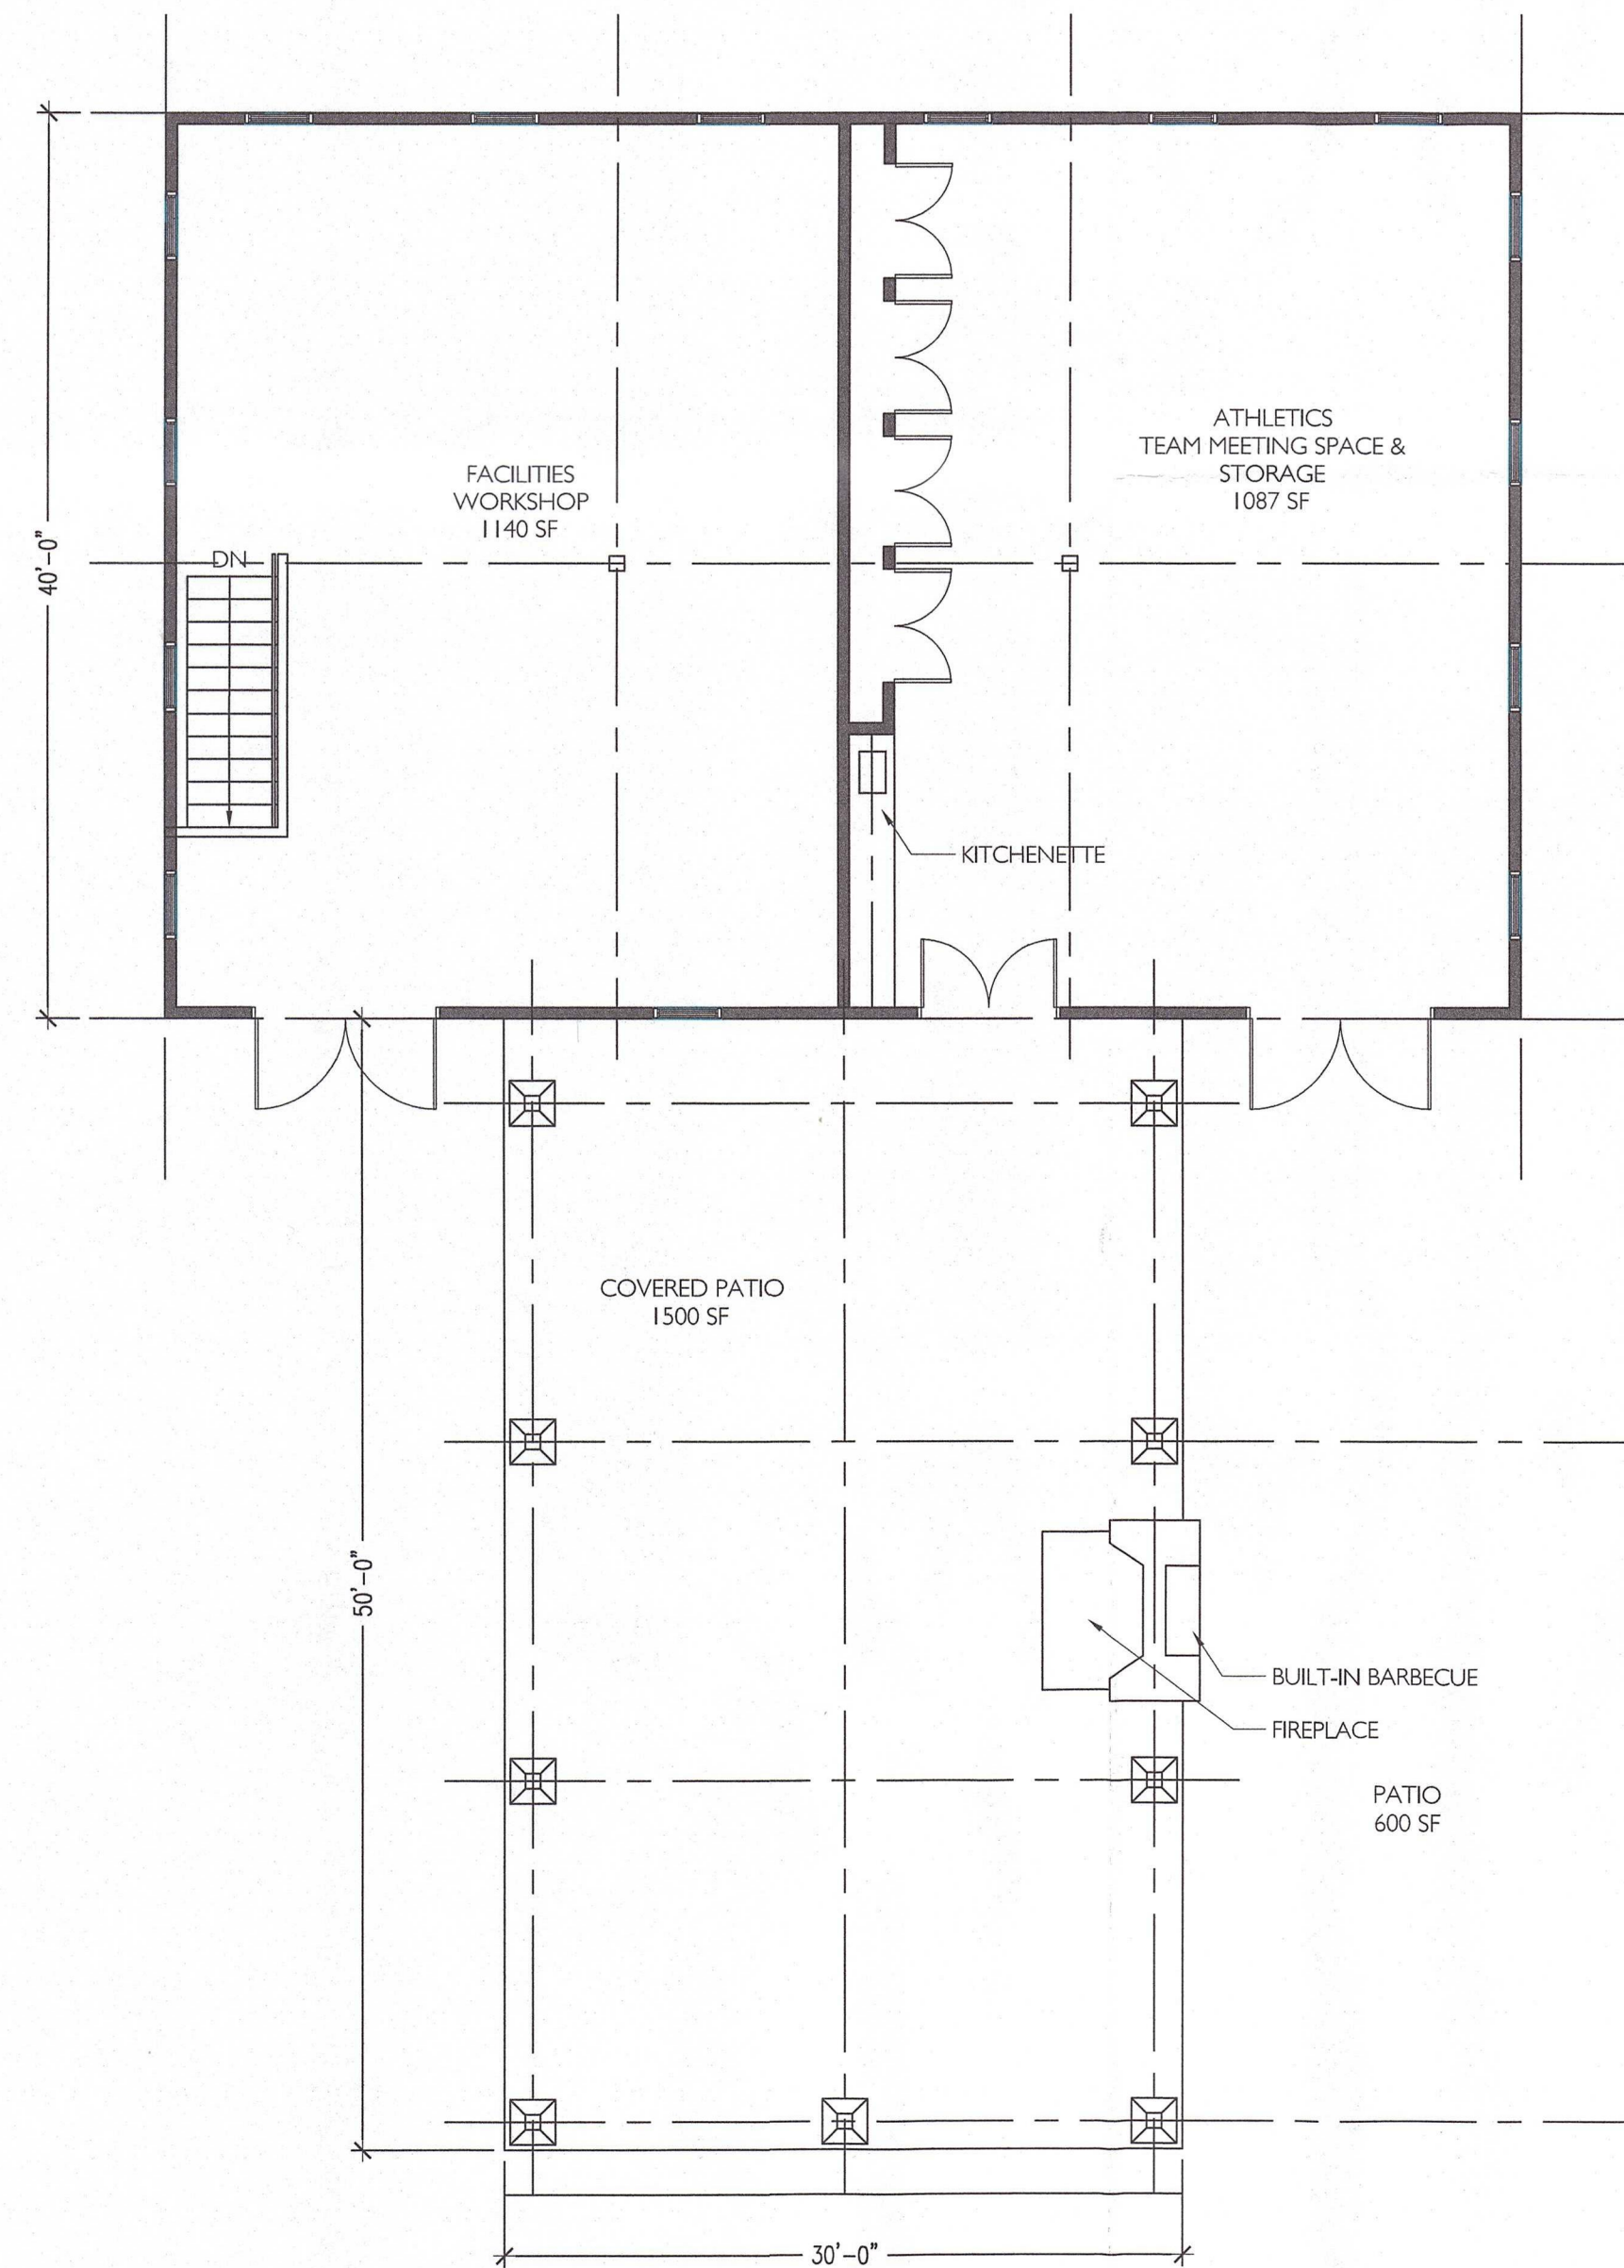


UPPER LEVEL PLAN
1/8" = 1'-0"

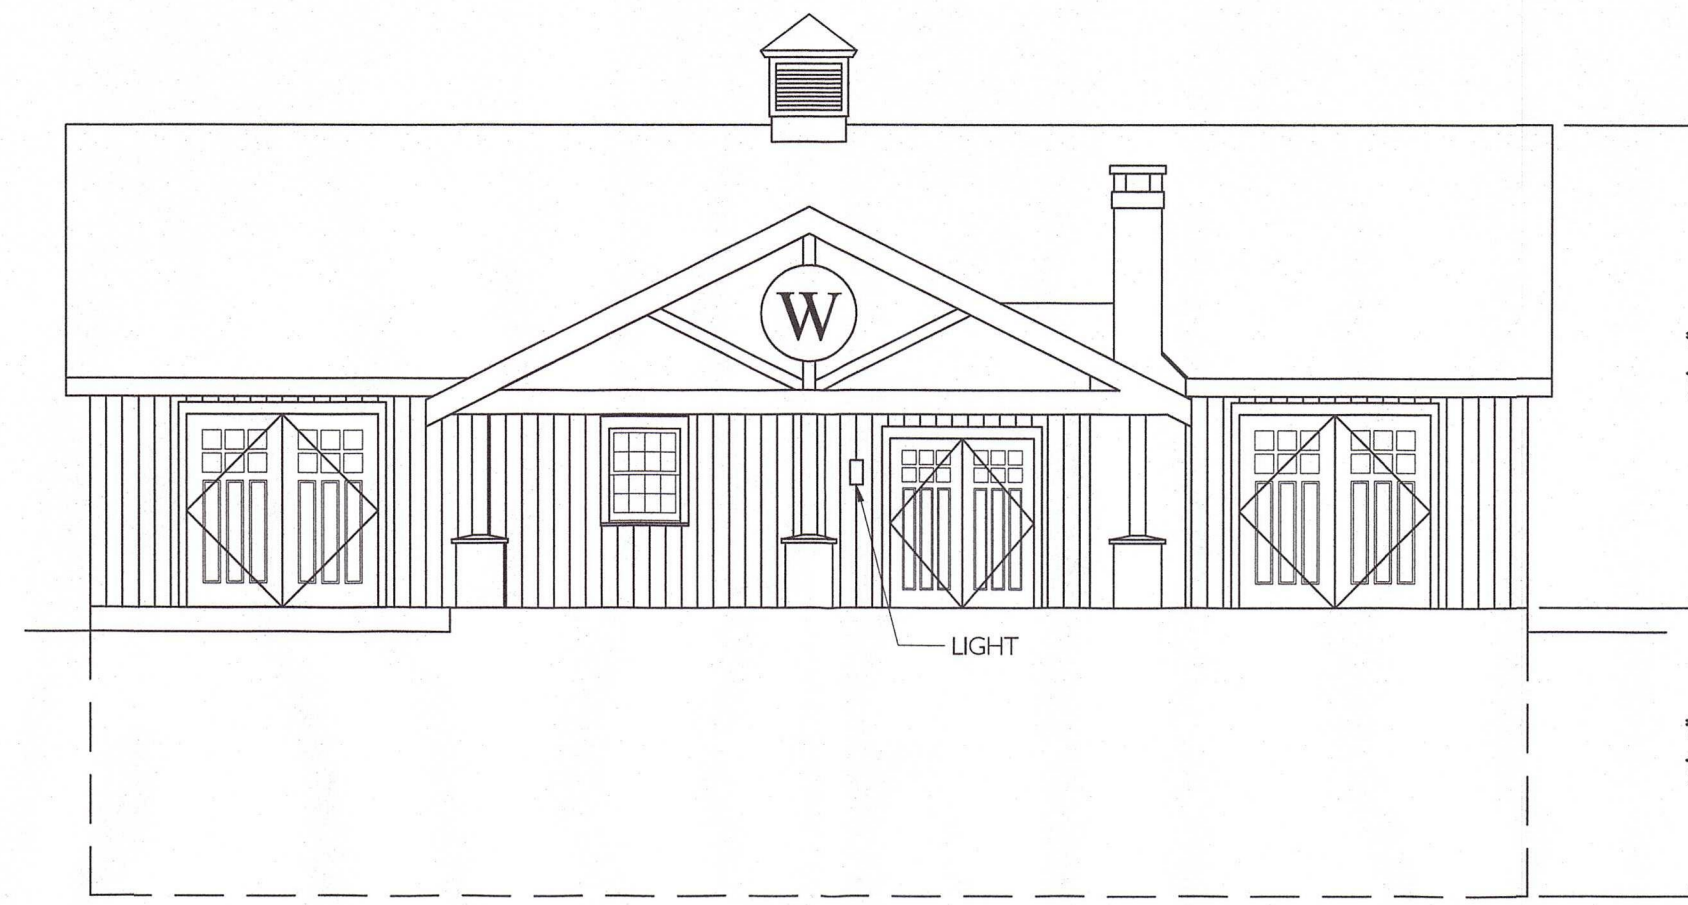


SOUTH ELEVATION
1/8" = 1'-0"

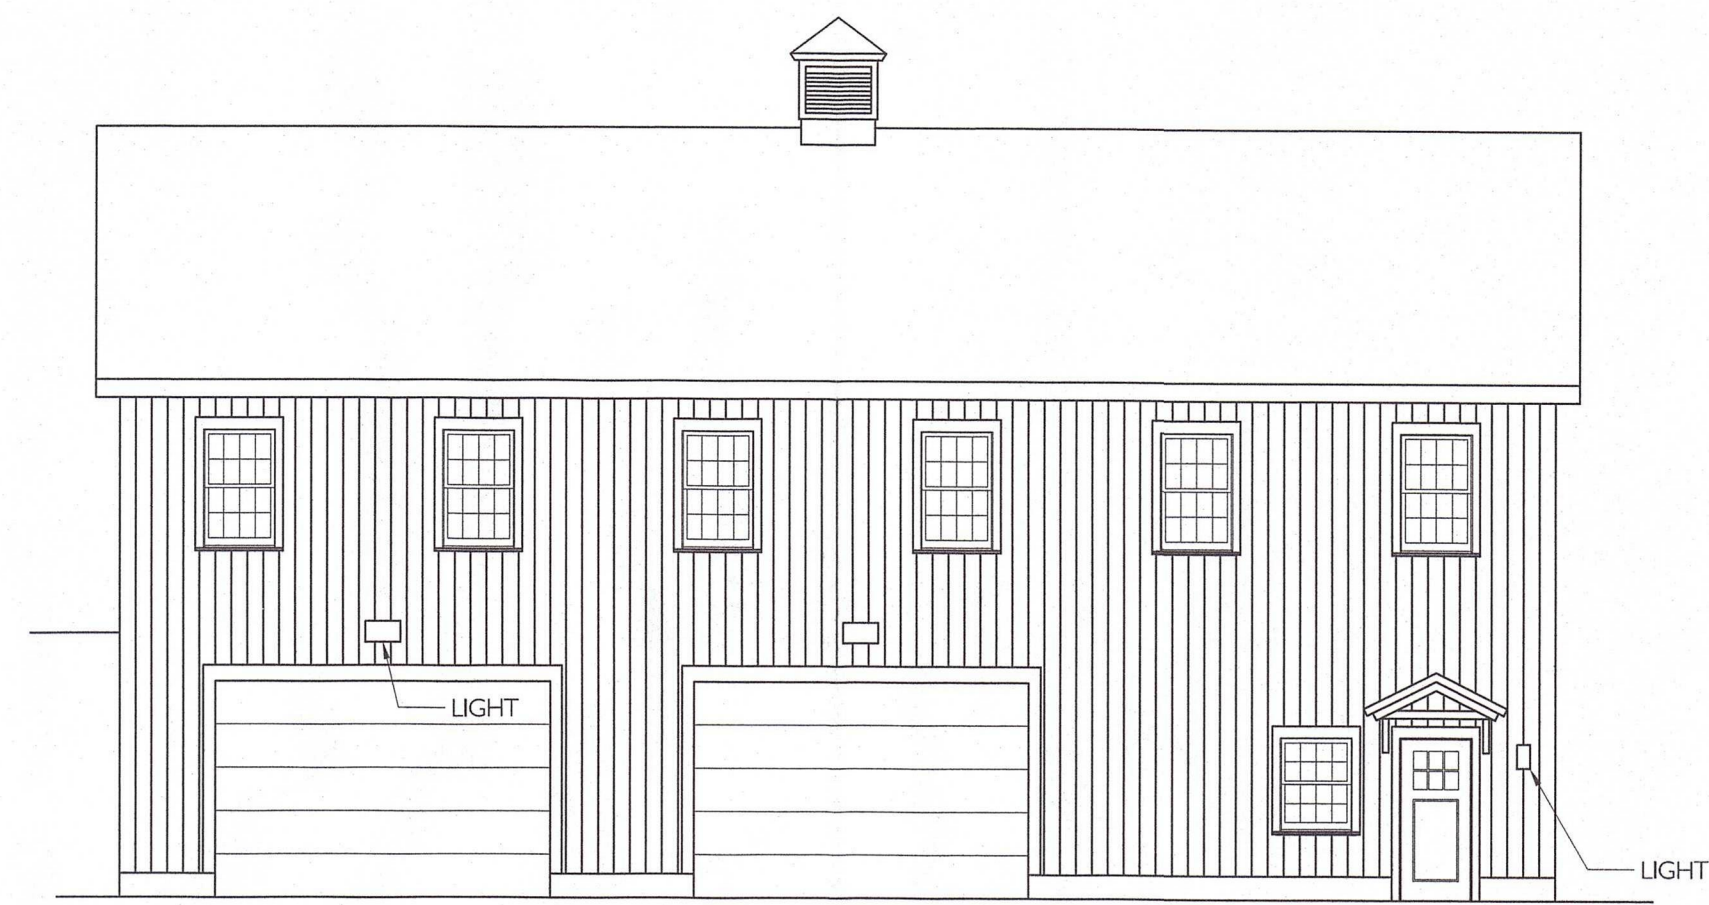

NORTH ELEVATION
1/8" = 1'-0"

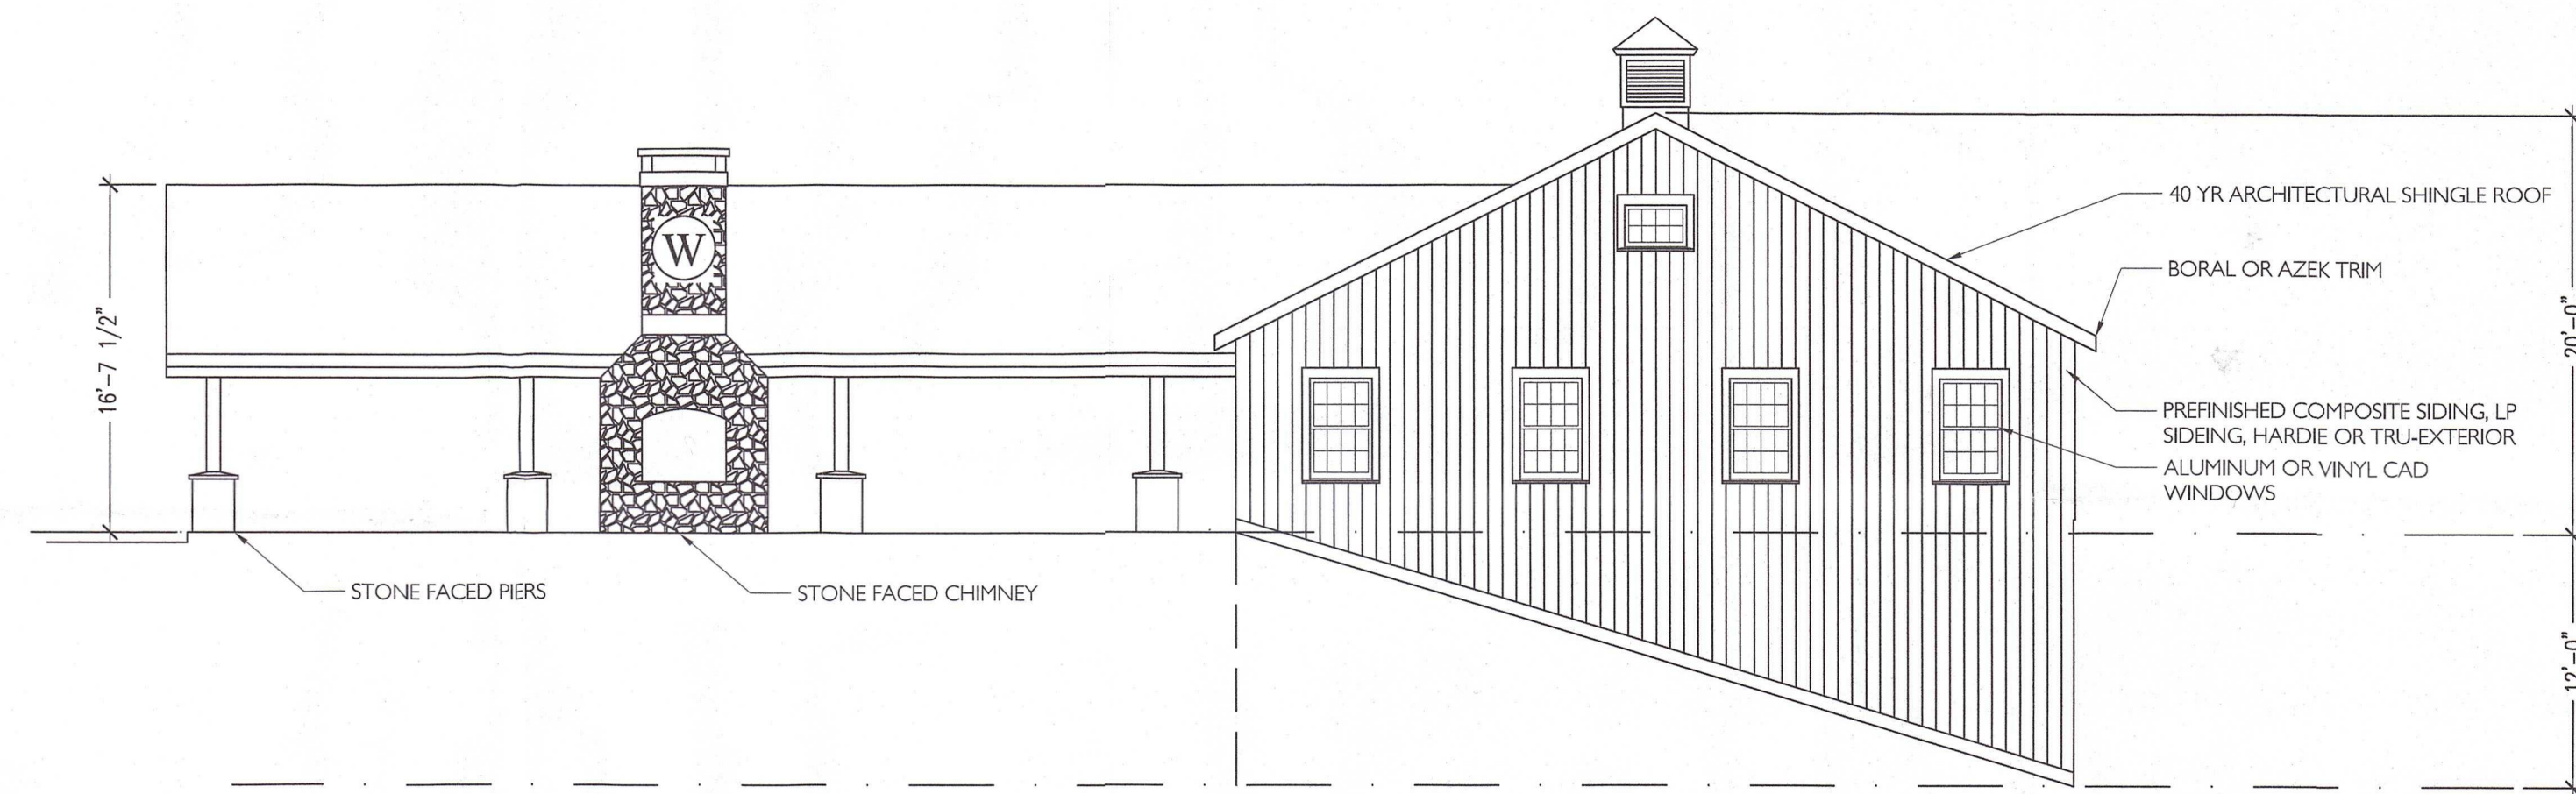

EAST ELEVATION
1/8" = 1'-0"

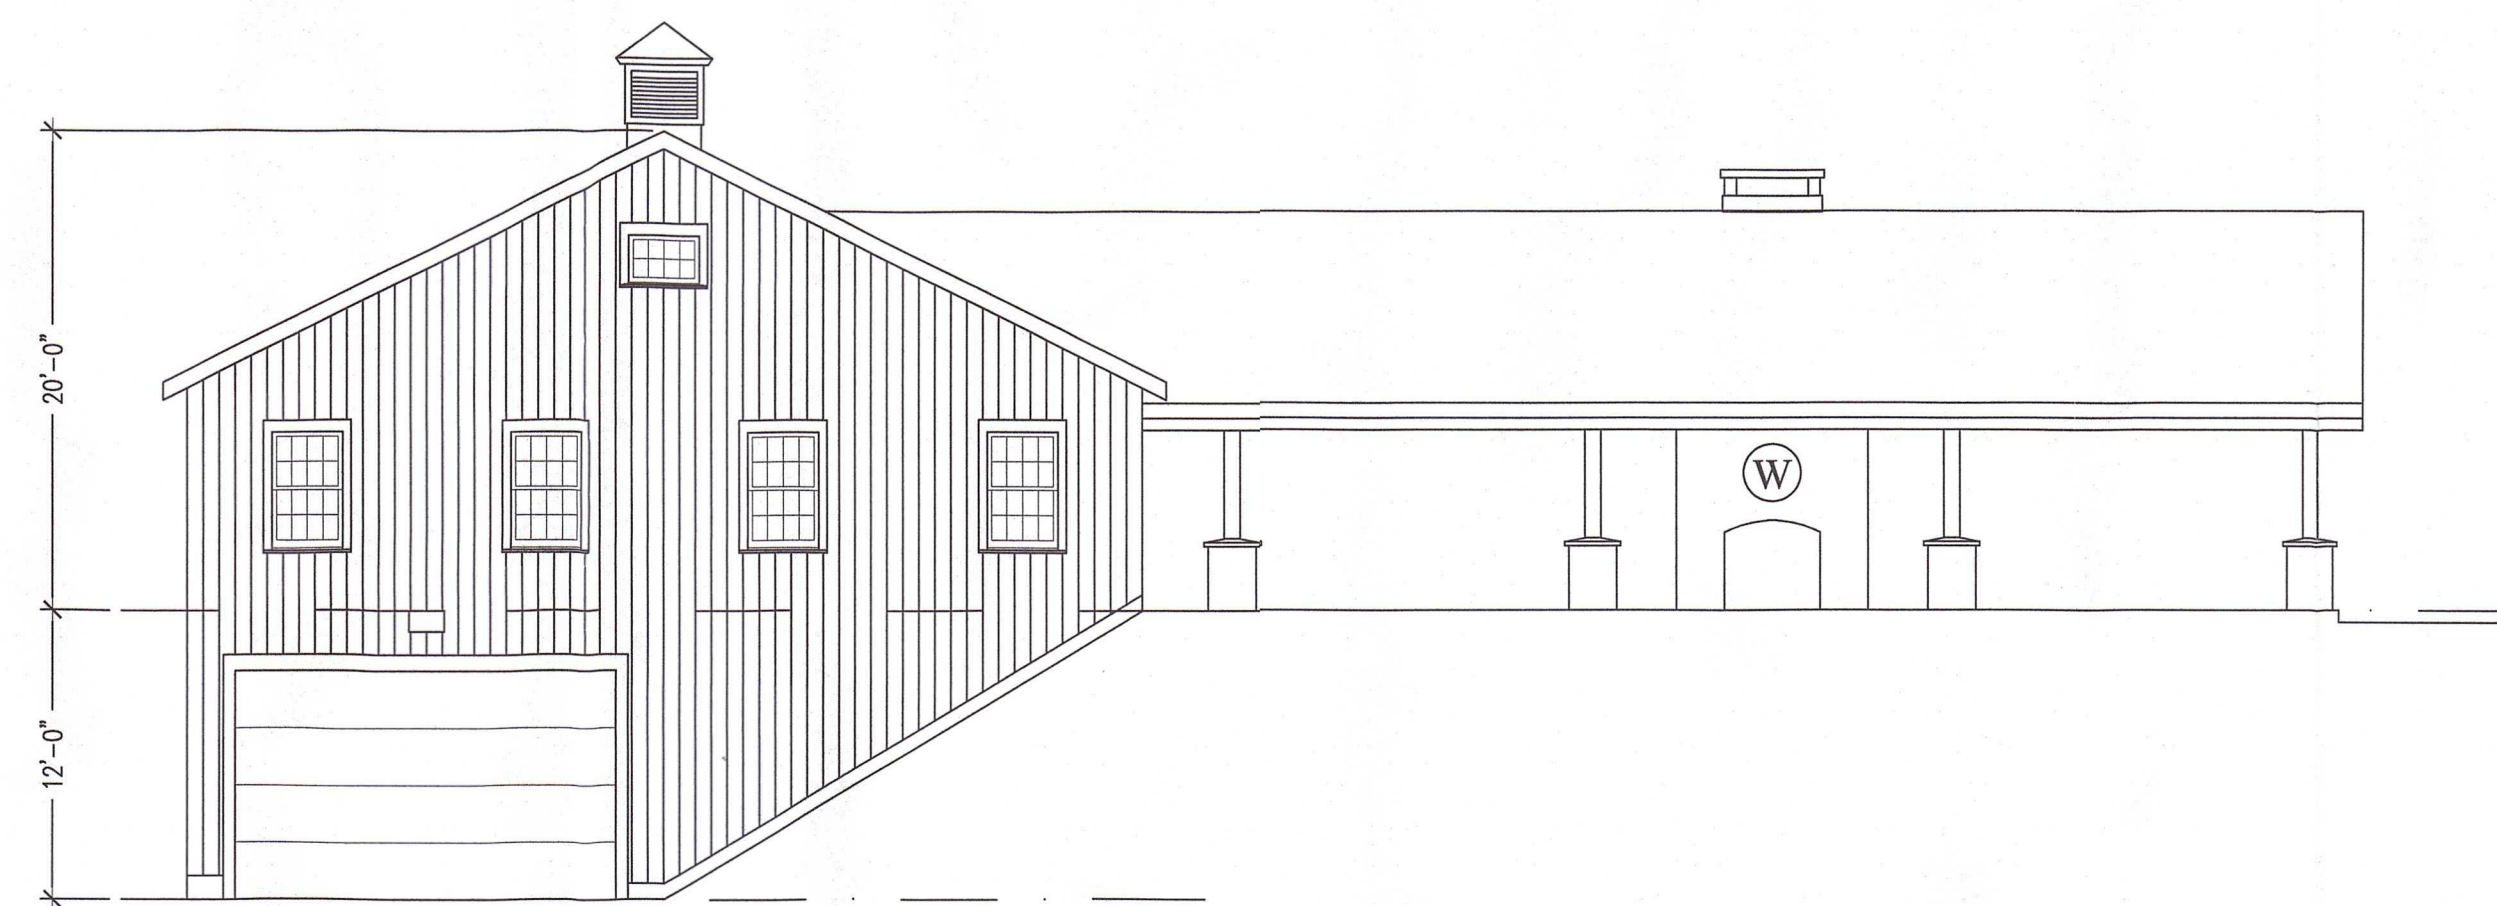

WEST ELEVATION
1/8" = 1'-0"

REVISIONS

Civil Engineer
SUMMER HILL
Civil Engineers & Land Surveyors, P.C.
60 Wall Street, PO Box 708
Madison, CT 06443-0708
Phone (203) 245-0722

Structural Engineer

FIRM NAME

Street Address
Town, City Zip
Office Phone FAX

CENTERBROOK

Architects and Planners, LLC
Post Office Box 955
Centerbrook, Connecticut 06409-0955
Telephone 860.767.0175
Facsimile 860.767.8719

PHASE:

Not for Construction



The Williams School

ENHANCEMENTS
TO THE ATHLETIC FIELDS

THE BARN

DRAWING NAME:

FLOOR PLAN
& ELEVATIONS

ISSUED FOR
WETLANDS REVIEW

JOB #: Will FILE: Williams Field Facilities Building-2024-03-28
© 2024 CENTERBROOK ARCHITECTS AND PLANNERS

DRAWN BY: ERL DATE: 04/08/24
CHECKED BY: - SCALE: 1/8" = 1'-0"

SHEET:

A1.0