
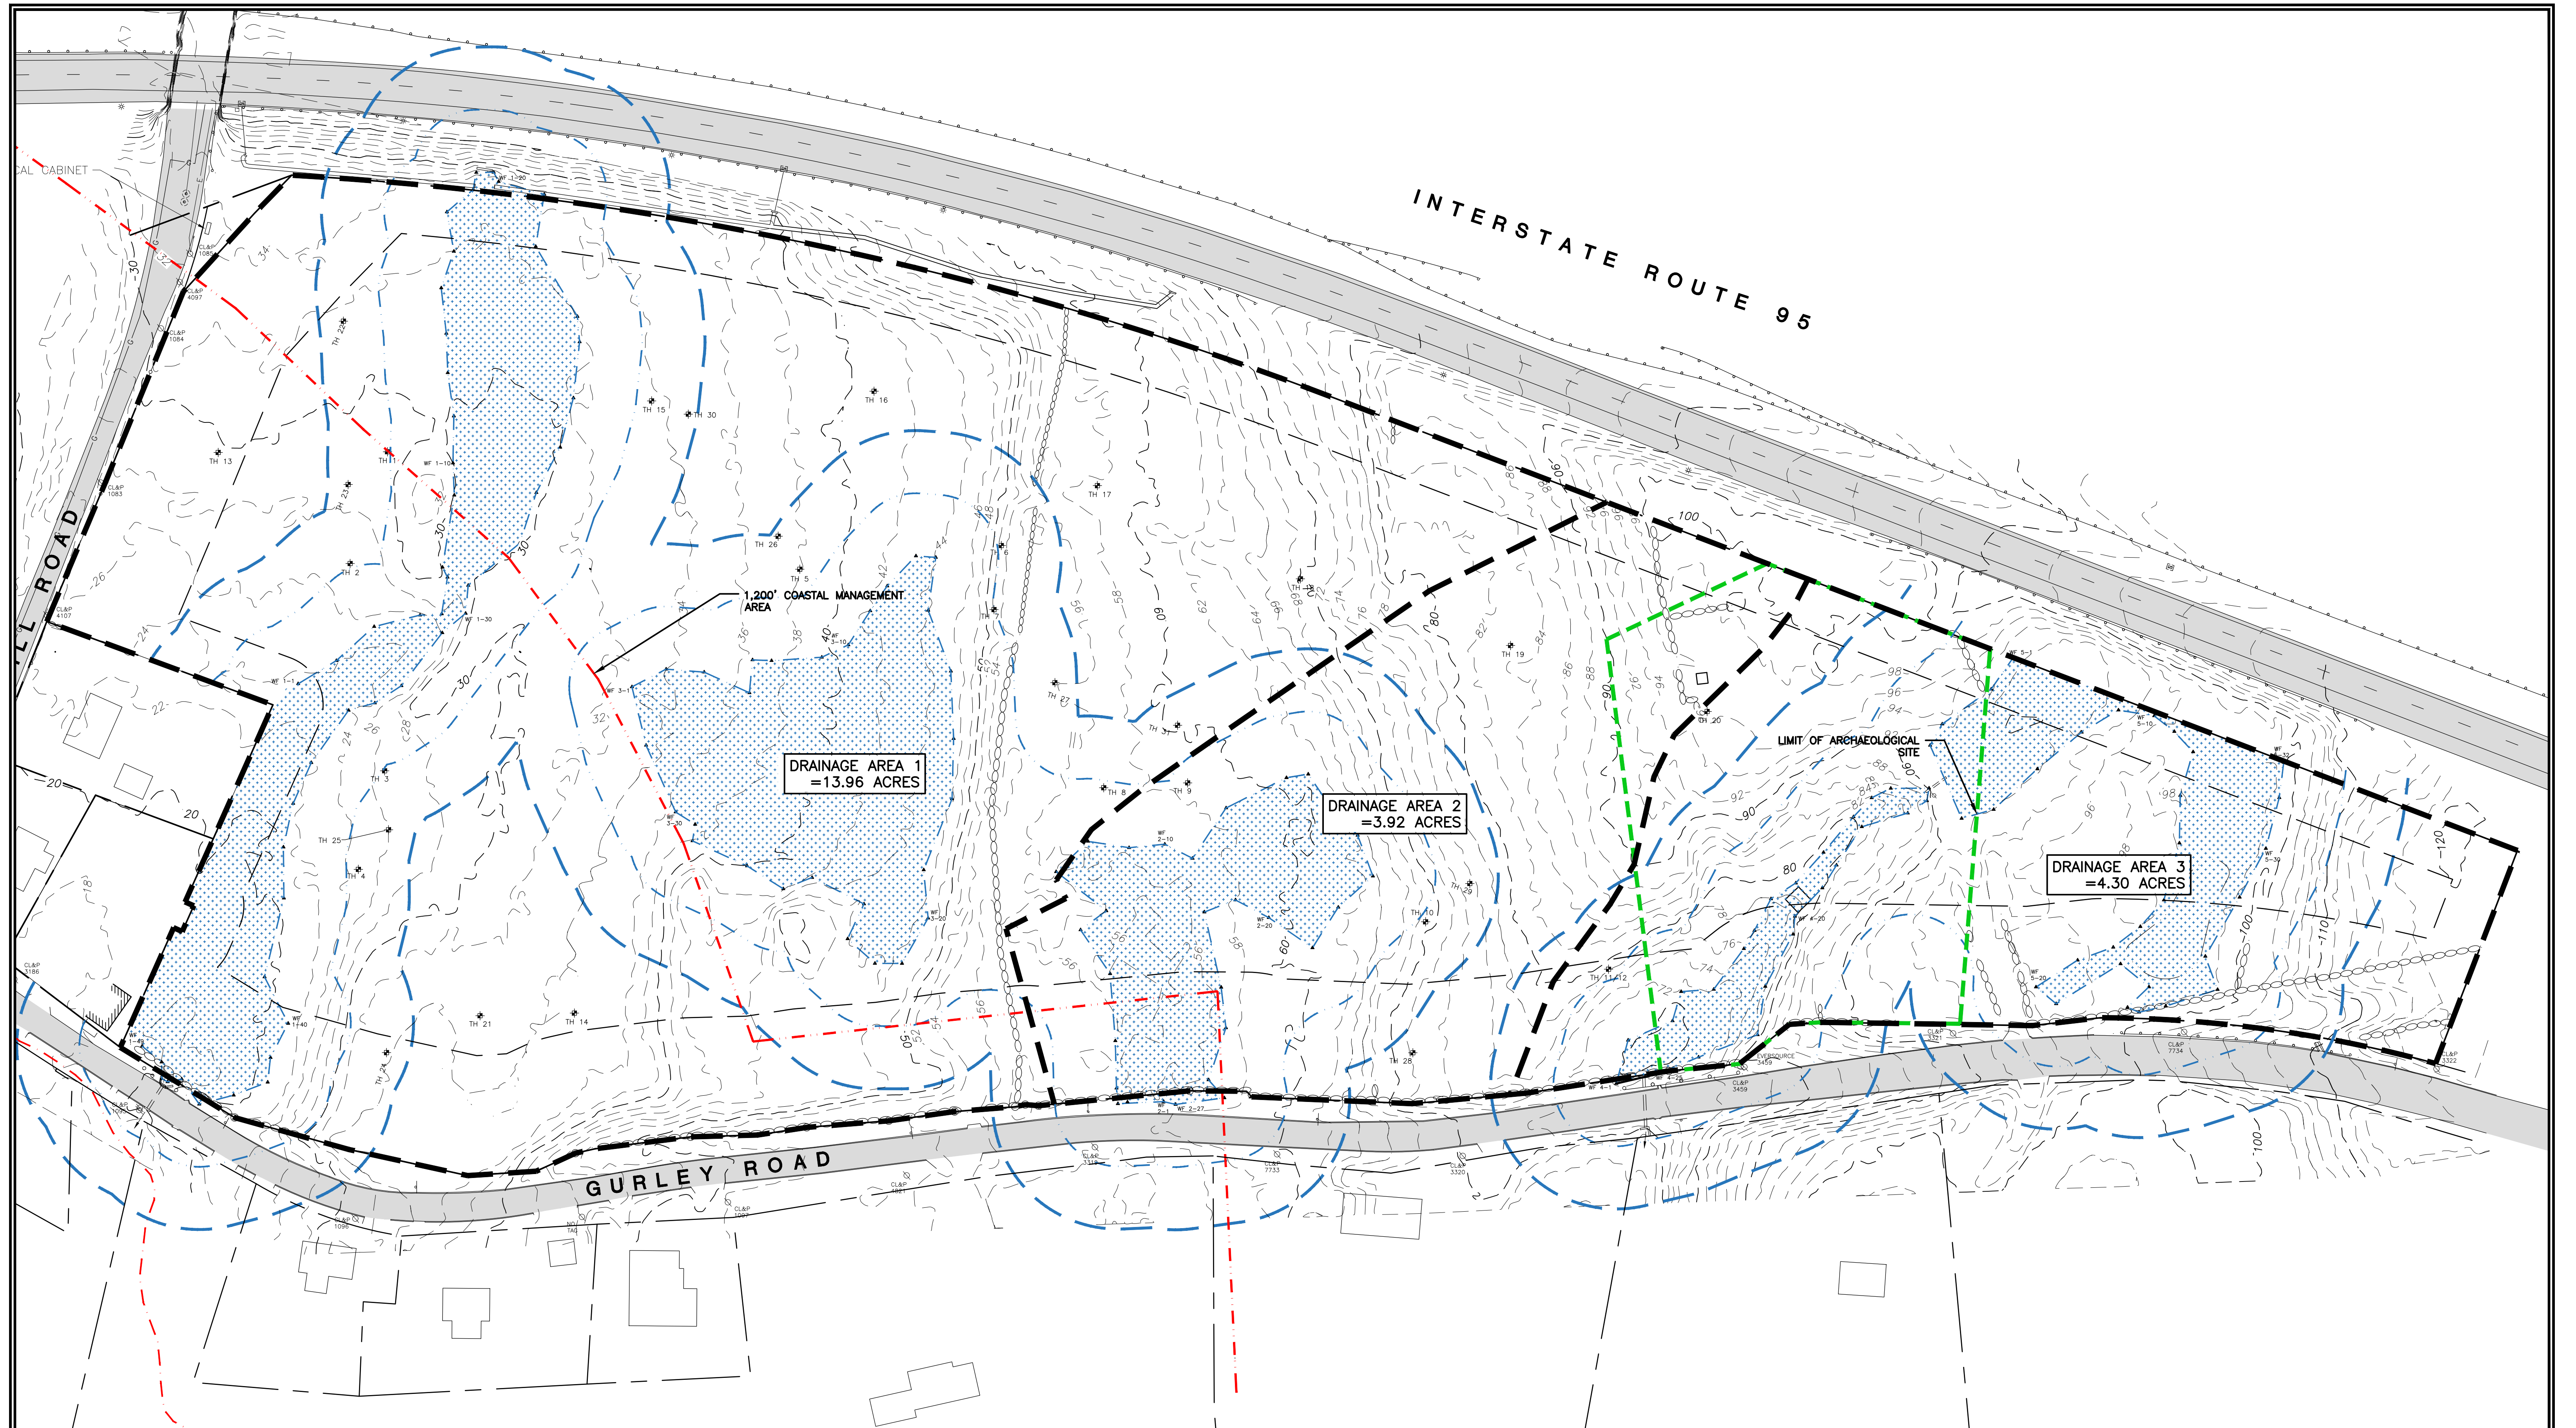


6	2/1/23	REVIEW COMMENTS
5	10/7/22	REVIEW COMMENTS
4	7/27/22	REVIEW COMMENTS
3	6/22/22	REVIEW COMMENTS
2	4/27/22	REVIEW COMMENTS
1	3/17/22	REVIEW COMMENTS
No.	Date	Revision


CLA Engineers, Inc.
CIVIL • STRUCTURAL • SURVEYING
317 Main Street Norwich, Connecticut
(860) 886-1966 Fax (860) 886-9165

21 GURLEY RD
TOWN OF WATERFORD, CONNECTICUT
STONE RIDGE
BUSINESS PARK
DRAINAGE PLAN - EXISTING CONDITIONS


Project No.
GSD-60
Proj. Engineer
E.M.B
Date:
JUNE 2021
Sheet No.
1

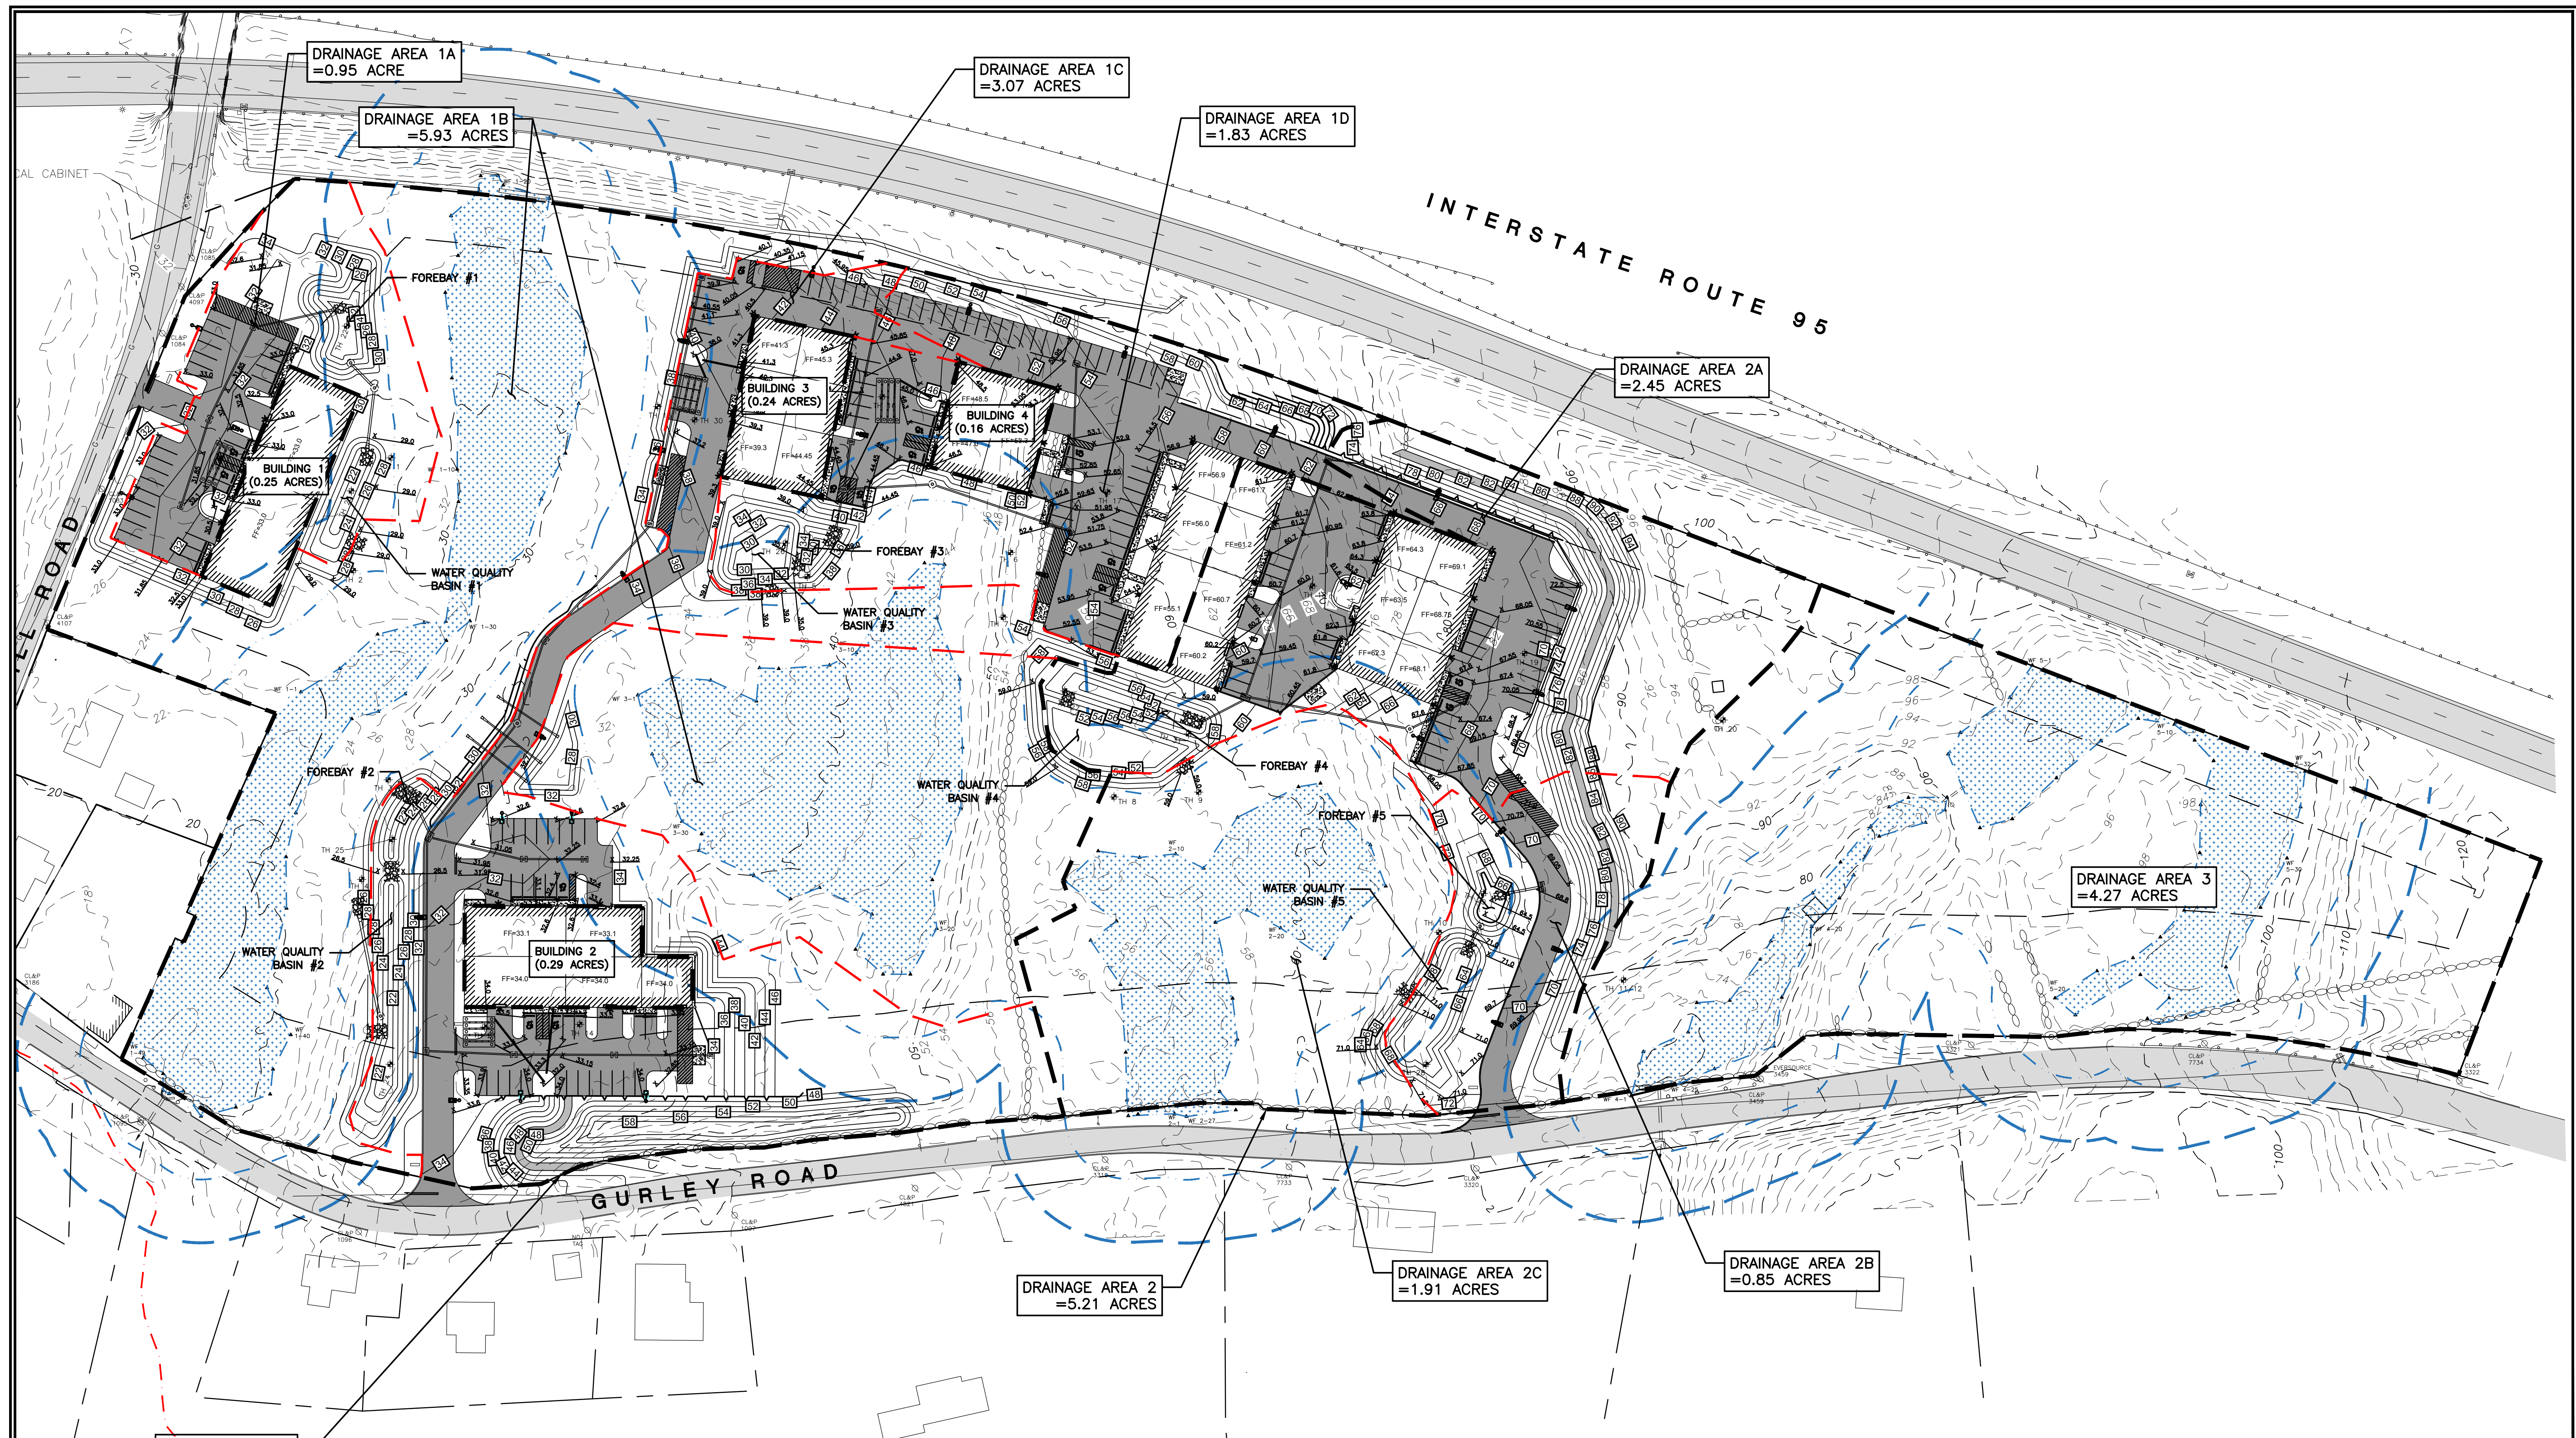

6	2/1/23	REVIEW COMMENTS
5	10/7/22	REVIEW COMMENTS
4	7/27/22	REVIEW COMMENTS
3	6/22/22	REVIEW COMMENTS
2	4/27/22	REVIEW COMMENTS
1	3/17/22	REVIEW COMMENTS
No.	Date	Revision
21 GURLEY RD TOWN OF WATERFORD, CONNECTICUT STONE RIDGE BUSINESS PARK DRAINAGE PLAN - PROPOSED CONDITIONS		
CLA Engineers, Inc. CIVIL • STRUCTURAL • SURVEYING 317 Main Street Norwich, Connecticut (860) 886-1966 Fax (860) 886-9165		
Project No. GSD-60 Proj. Engineer E.M.B Date: JUNE 2021 Sheet No. 2		

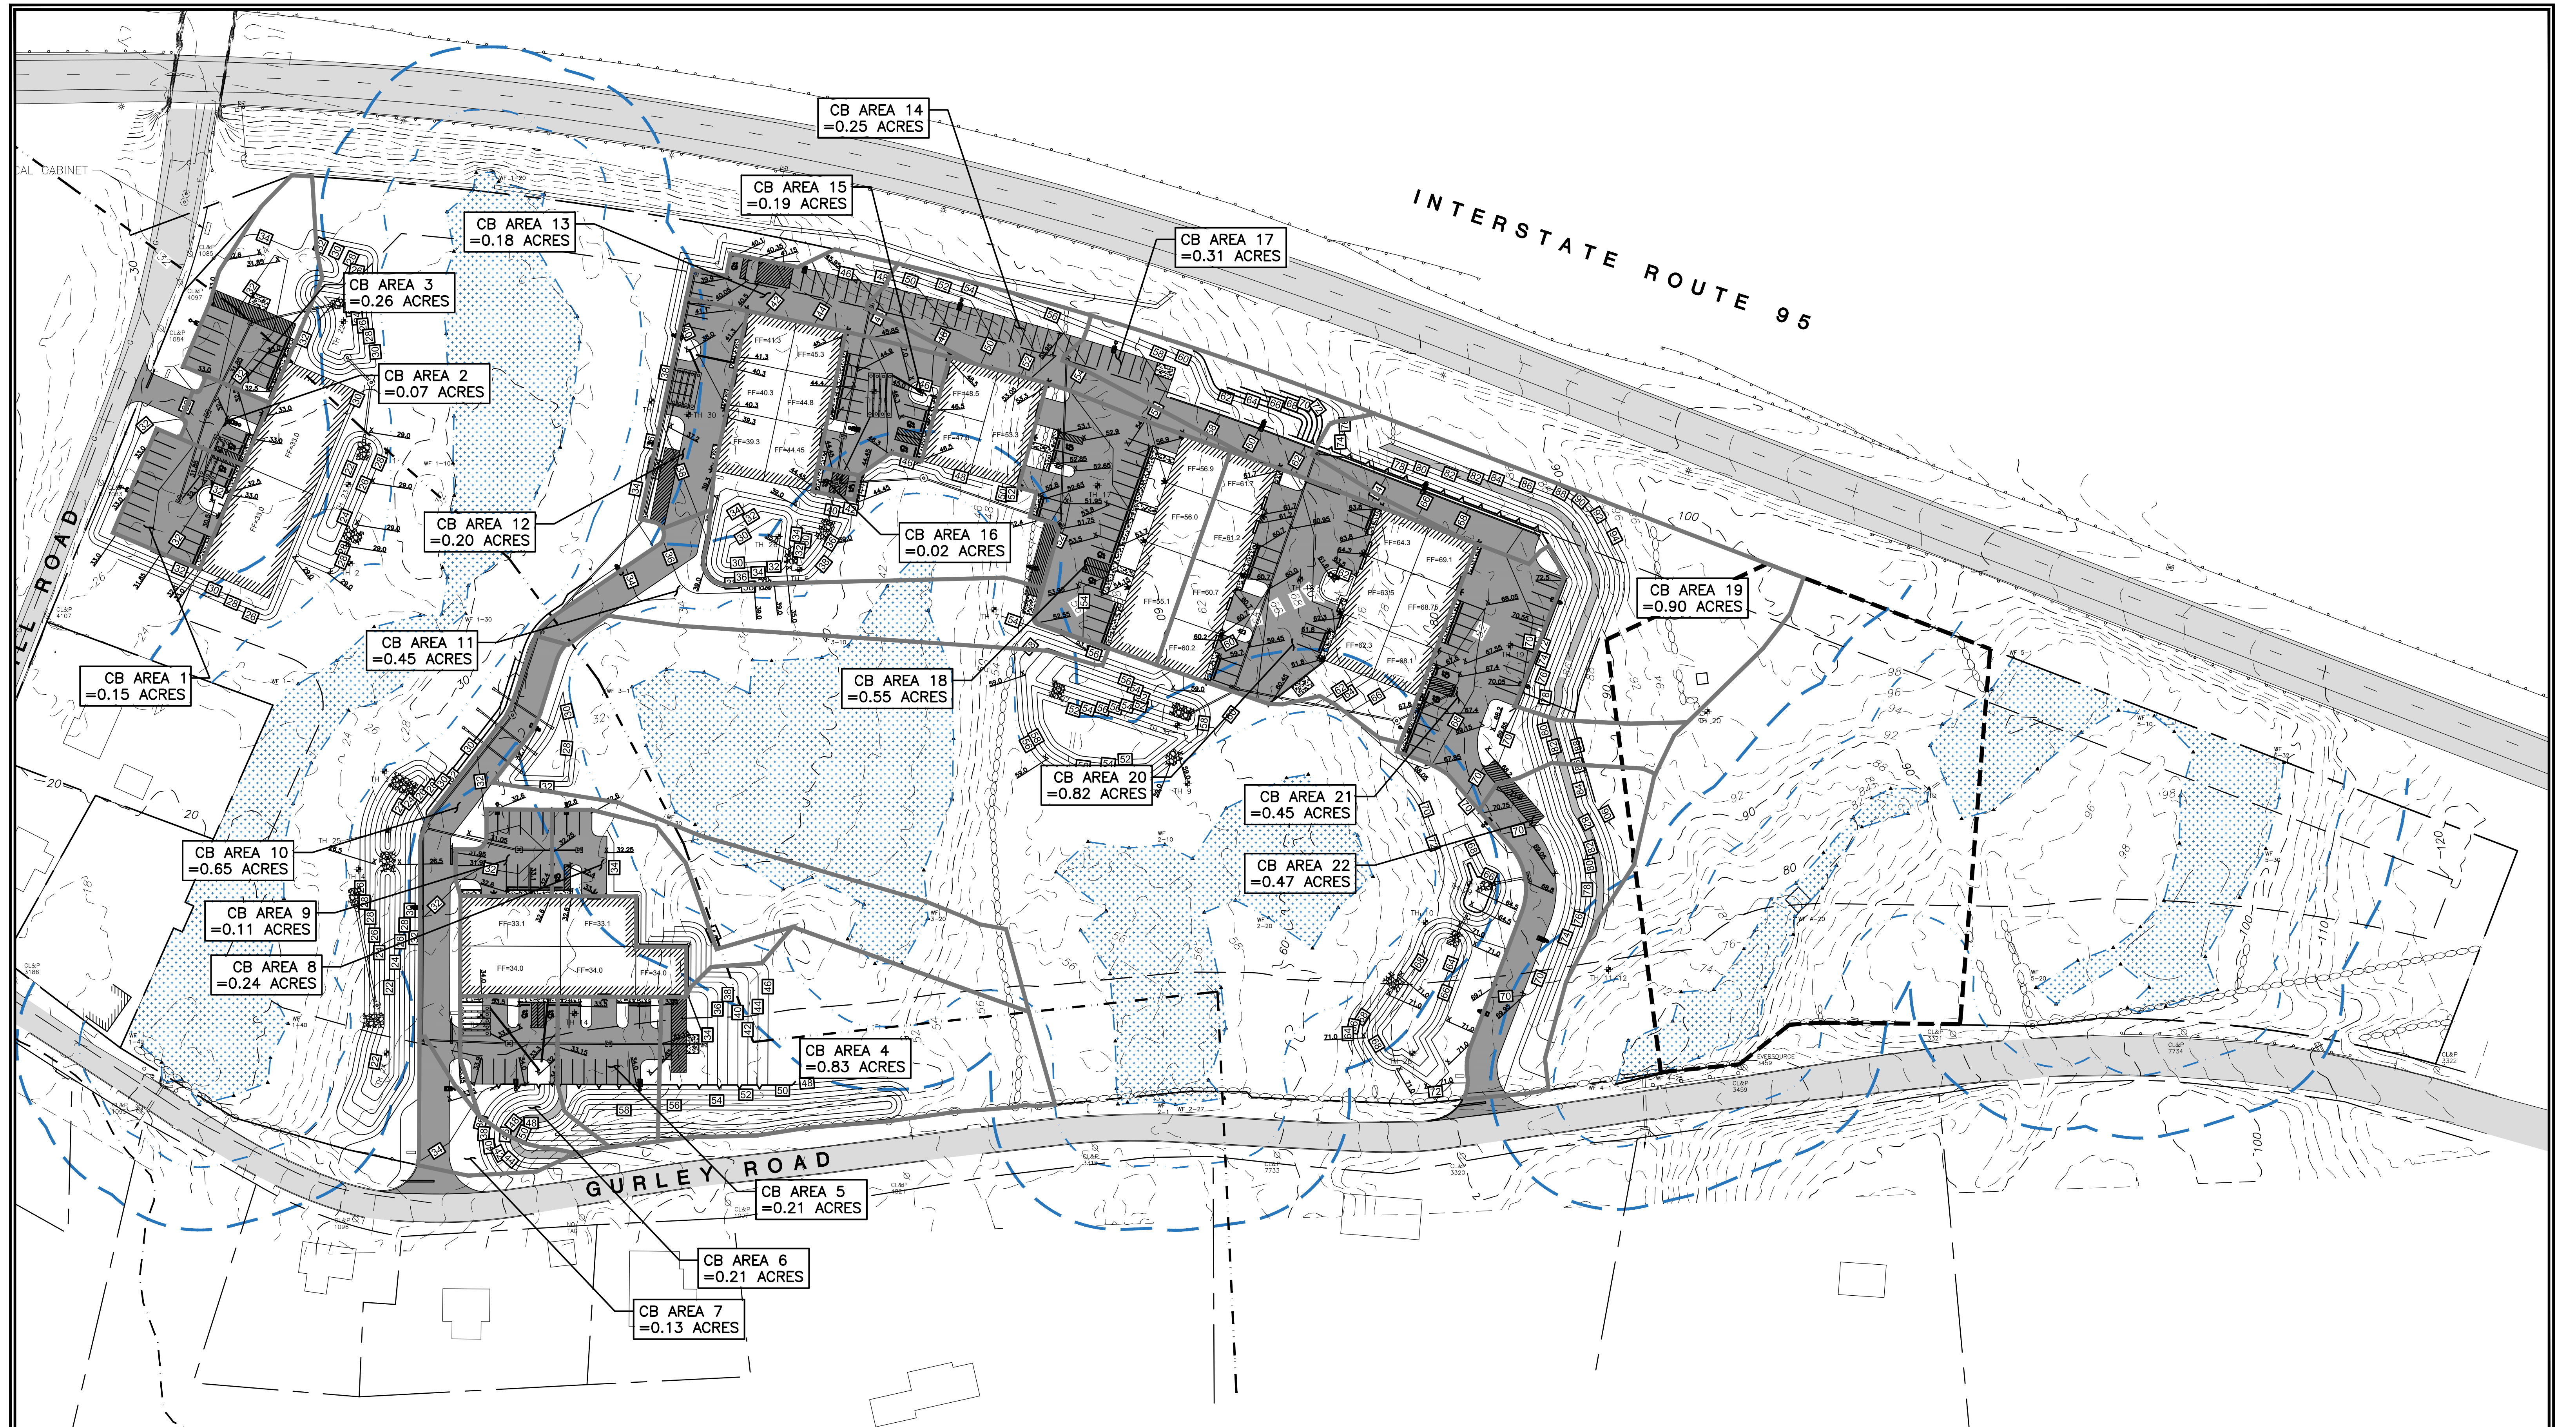

6	2/1/23	REVIEW COMMENTS
5	10/7/22	REVIEW COMMENTS
4	7/27/22	REVIEW COMMENTS
3	6/22/22	REVIEW COMMENTS
2	4/27/22	REVIEW COMMENTS
1	3/17/22	REVIEW COMMENTS
No.	Date	Revision
CLA Engineers, Inc. CIVIL • STRUCTURAL • SURVEYING 317 Main Street Norwich, Connecticut (860) 886-1966 Fax (860) 886-9165		
21 GURLEY RD TOWN OF WATERFORD, CONNECTICUT		
STONE RIDGE BUSINESS PARK		
DRAINAGE PLAN - CB CATCHMENT AREAS		
Project No. GSD-60	Proj. Engineer E.M.B.	Date: JUNE 2021
Sheet No.		3

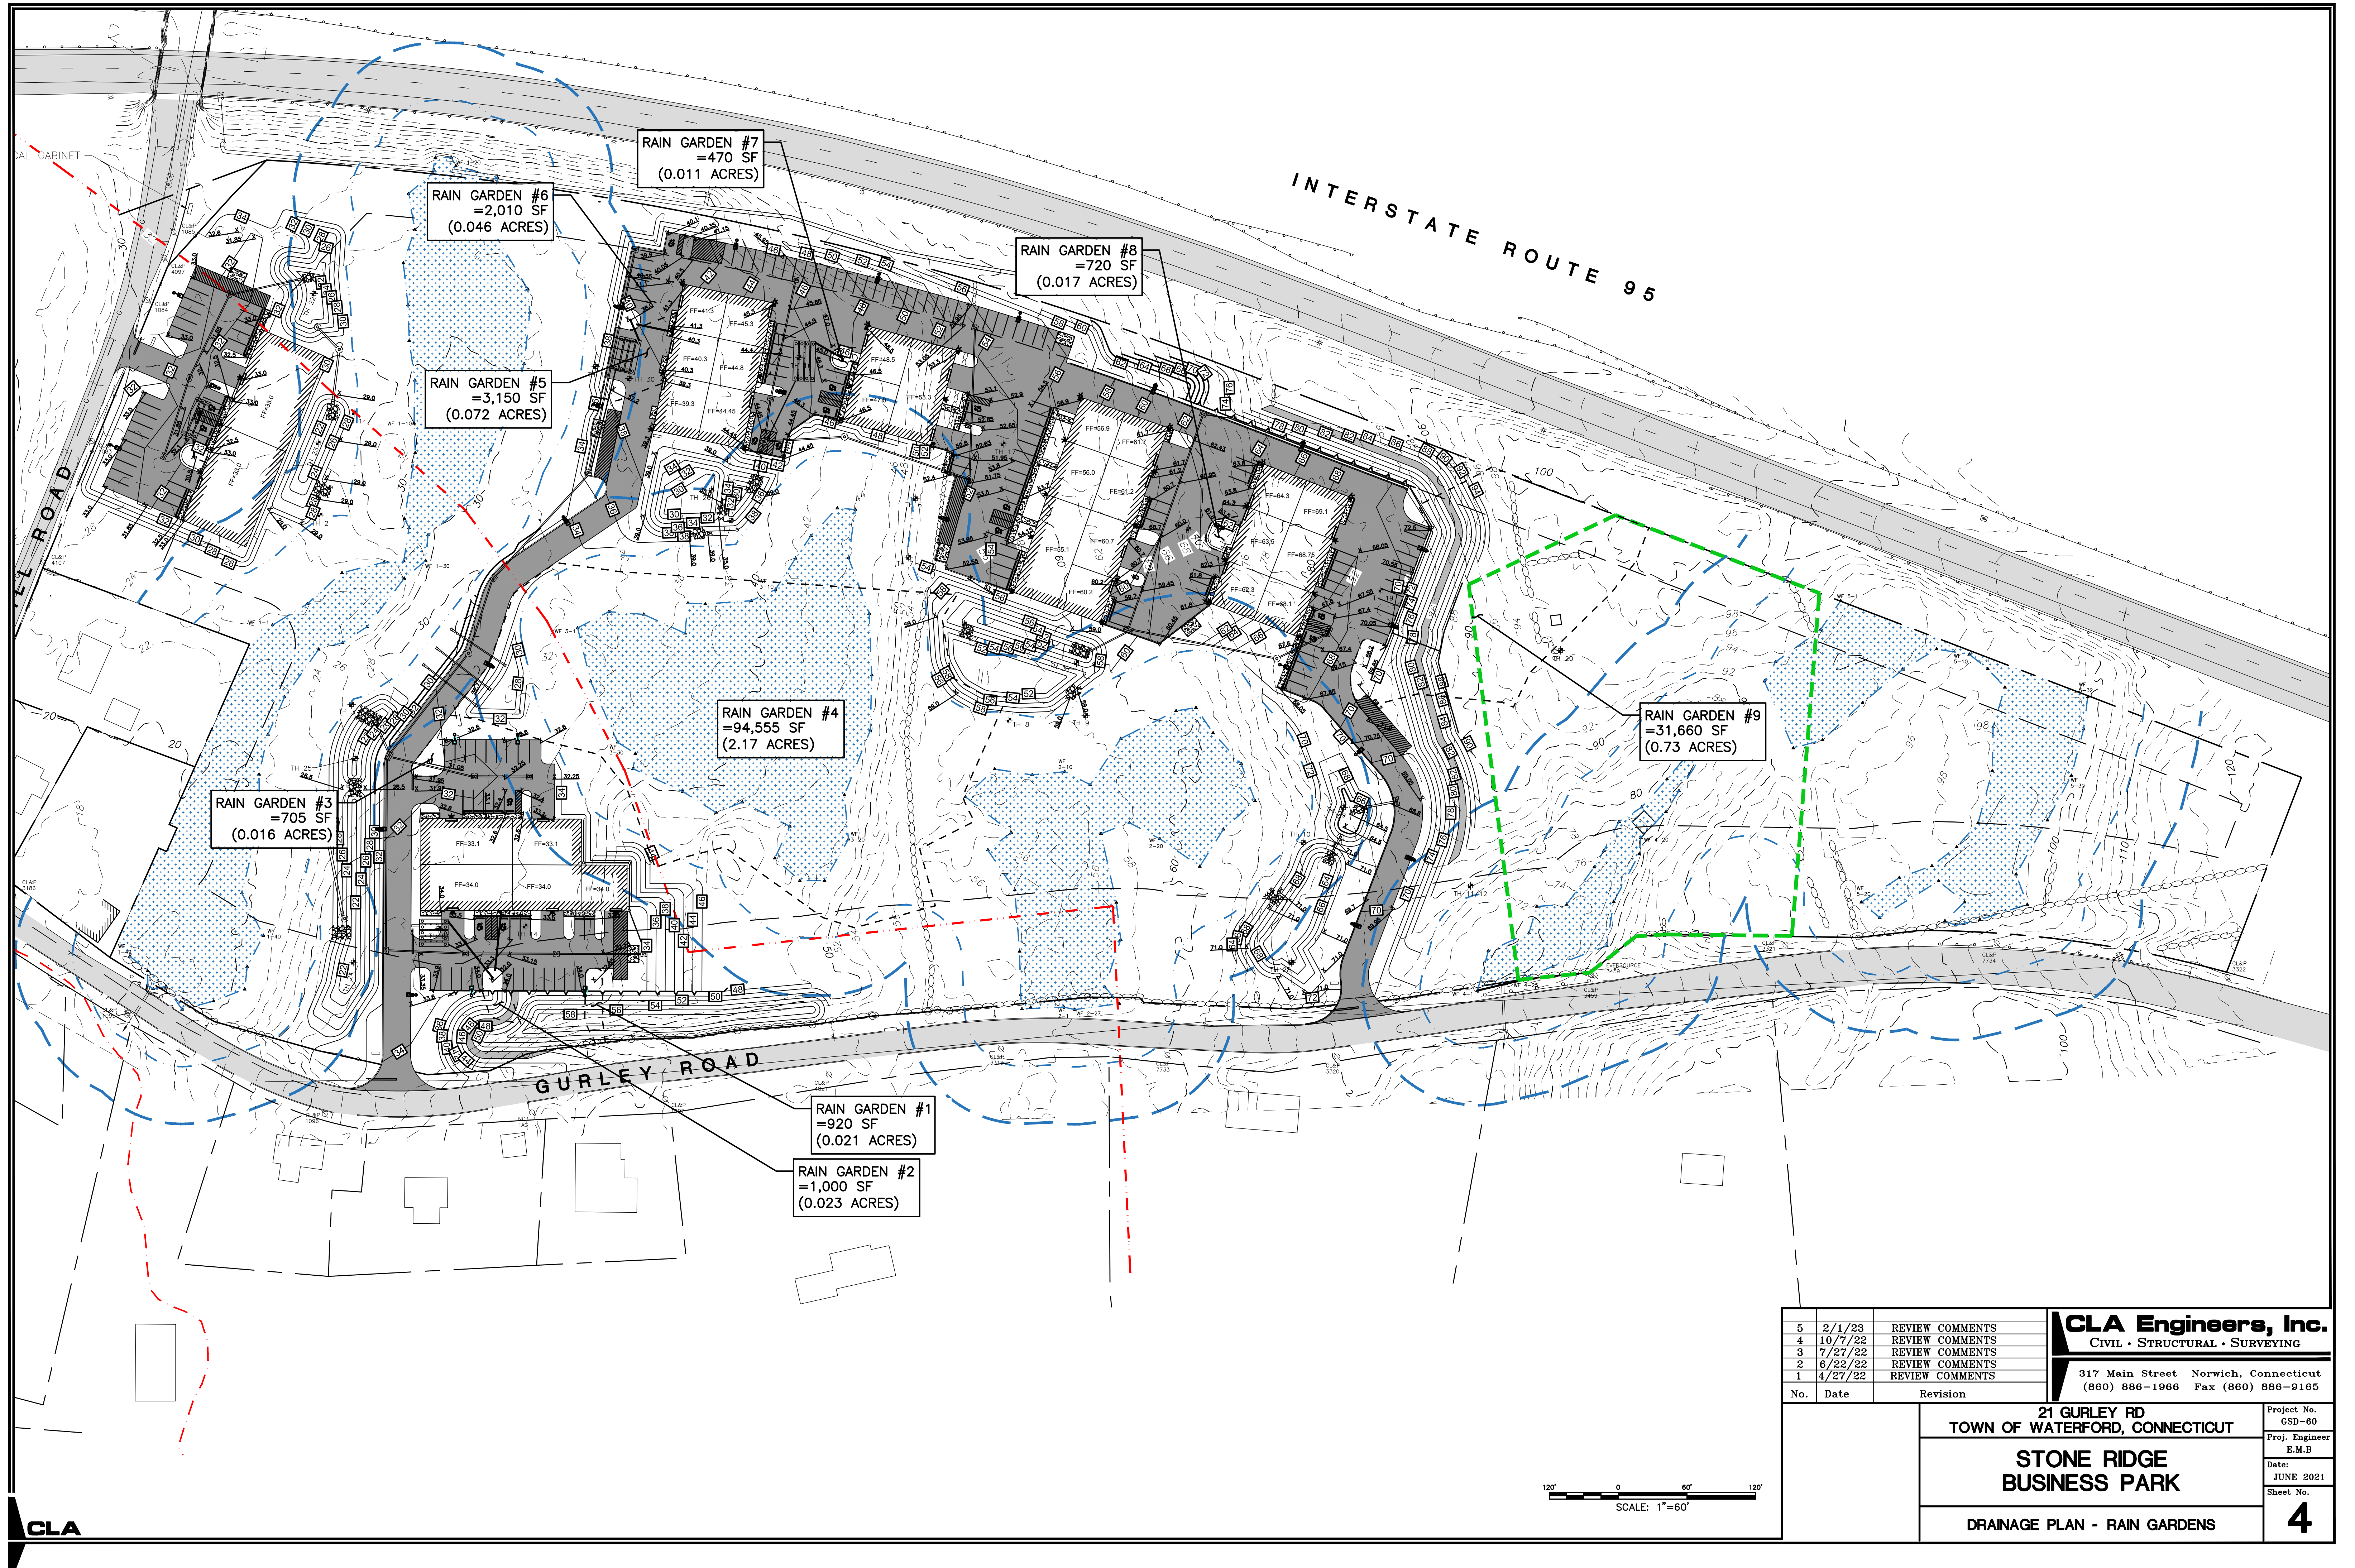

5	2/1/23	REVIEW COMMENTS	CLA Engineers, Inc. CIVIL • STRUCTURAL • SURVEYING 317 Main Street Norwich, Connecticut (860) 886-1966 Fax (860) 886-9165
4	10/7/22	REVIEW COMMENTS	
3	7/27/22	REVIEW COMMENTS	
2	6/22/22	REVIEW COMMENTS	
1	4/27/22	REVIEW COMMENTS	
No.	Date	Revision	
			Project No. GSD-60
			Proj. Engineer E.M.B
			Date: JUNE 2021
			Sheet No. 4
			21 GURLEY RD TOWN OF WATERFORD, CONNECTICUT
			STONE RIDGE BUSINESS PARK
			DRAINAGE PLAN - RAIN GARDENS