

THE LANDSCAPE PLAN AND RELATED DETAILS ARE FOR LANDSCAPING INFORMATION ONLY. PLEASE REFER TO THE SITE, GRADING & EROSION CONTROL PLANS FOR ALL OTHER INFORMATION.

- NEW PLANT MATERIALS SHALL BE INSTALLED BETWEEN APRIL 1 AND JUNE 1, OR AFTER SEPTEMBER 15TH AND NO LATER THAN OCTOBER 31ST.
- NEW LAWN OR LOW-MOW AREAS SHALL BE SEEDED APRIL 1 AND JUNE 1, OR AFTER SEPTEMBER 1 AND NO LATER THAN OCTOBER 15TH.
- NEW MEADOW AREAS SHALL BE SEEDED BETWEEN APRIL 1 AND JUNE 1, OR AFTER SEPTEMBER 1 AND NO LATER THAN OCTOBER 15TH.

-

- | | CODE | QTY. | BOTANICAL NAME | COMMON NAME | ROOT | INSTALLED SIZE | MATURE SIZE (WxH) | COMMENTS | |
|--------|---------|---------------------------------|-----------------------------------|---------------------------------|---------------------------|----------------|-------------------|-------------------------|-----------------------|
| TREES: | AC | 5 | AMELANOCHER CANDENSIS | SHADBLOW | B&B | 5-6" ht. | 25' ht. | Clump Form | |
| | BPW | 3 | BETULA POPULIFOLIA 'WHITESPIRE' | WHITESPIRE GRAY BIRCH | B&B | 8-10" ht. | 16x20-40' | Clump Form | |
| | CA | 4 | CORNUS ALTERNIFOLIA | ALTERNATE-LEAF (PAGODA) DOGWOOD | B&B | 6-8" ht. | 20-25' ht. | White | |
| | CRS | 2 | CORNUS x. RUTIGAN 'STELLAR PINK' | STELLAR PINK DOGWOOD | B&B | 1.5-2" cal. | 20' ht. | Pink | |
| | JVC | 3 | JUNPERUS VIRGINIANA 'CANAERT' | CANAERT EASTERN RED CEDAR | B&B | 7-8" ht. | 12x20-35' | PYRAMIDAL | |
| | LTO | 2 | LIRODENDRON TULPIFERA 'GLEN GOLD' | GLEN GOLD TULIP TREE | B&B | 2.5-3" cal. | 25x40-60' | | |
| | INST | 1 | NYSSA SYLVATICA 'TUPELO TOWER' | TUPELO TOWER BLACK GUM | B&B | 1.5-2" cal. | 20x40' ht. | | |
| | QBC | 2 | QUERCUS BICOLOR | SWAMP WHITE OAK | B&B | 1.5-2" cal. | 50x50' ht. | | |
| | SHRUBS: | AM | 2 | ARONIA MELANOCARPA | BLACK CHOKEBERRY | CONT. | #5 | 6-8" ht. | |
| | | AMS | 7 | ARONIA MELANOCARPA 'SMNAPPEM' | LOW SPACE SNOWFIRE ARONIA | CONT. | #5 | 3-3x3-4' h | 30" o.c.: Red-Or Fall |
| AZV | | 4 | AZALEA VISCOSUM | SWAMP AZALEA | CONT. | #5 | 4-6" ht | Pale Pink Bloom | |
| CA | | 8 | CLETHRA ALNFOLIA 'RUBY SPICE' | RUBY SPICE SUMMERSWEET | CONT. | #5 | 4x4-6' ht. | | |
| CA | | 2 | CLETHRA ALNFOLIA | SUMMERSWEET | CONT. | #5. | 12-15' ht. | | |
| CRM | | 4 | CORNUS RACEMOSA | GRAY DOGWOOD | CONT. | #5. | 8x12' ht. | | |
| CSI | | 32 | CORNUS SERICEA 'ISANT' | ISANT RED TWIG DOGWOOD | CONT. | #5 | 3x4-5' ht. | | |
| FGA | | 6 | FOTHERGILLA GARDENII 'APPALACHIA' | DWARF FOTHERGILLA | CONT. | #5 | 3x2-3' ht. | | |
| IGD | | 9 | ILEX GLABRA 'DENSA' | INKBERRY | CONT. | #5 | 6x5' ht. | | |
| IJU | | 1 | ILEX VERTICILLATA 'JM DANDY' | JM DANDY (MALE) WINTERBERRY | CONT. | #5 | 6-6" ht. | | |
| IJR | | 12 | ILEX VERTICILLATA 'RED SPRITE' | RED SPRITE WINTERBERRY | CONT. | #5 | 4' ht. | | |
| JCT | | 9 | JUNPERUS COMMUNIS 'TORTUGA' | TORTUGA JUNPER | CONT. | #3 | 4'x2' ht. | Jade Green | |
| MLG | | 7 | MYRTICA GLA 'LOWBOY' | LOWBOY SWEET GALE | CONT. | #3 | 3x2-3' ht. | | |
| RK1 | | 2 | ROSA 'RADCOR' | RAINBOW KNOCK OUT ROSE | CONT. | #5 | 3x3-4' ht. | 30" o.c.: Pink w/Yellow | |
| RK2 | | 4 | ROSA 'RADSUNNY' | SUNNY KNOCK OUT ROSE | CONT. | #5 | 3x3-4' ht. | 30" o.c.: Soft Yellow | |
| VDB | 4 | VIBURNUM DENTATUM 'BLUE MUFFIN' | BLUE MUFFIN ARROWWOOD VIBURNUM | CONT. | #5 | 6x5-5' ht. | | | |

[illegible]

LRC
Engineering & Surveying

- Civil Engineering
- Land Surveying
- Landscape Architecture
- Land Planning
- Laser Scanning & BIM
- Subsurface Utility Engineering

**Land Resource Consultants
Engineering & Surveying, I.L.C.**

160 West Street, Suite E
Cromwell, CT 06416
(860) 635-2877

85 Civic Center Plaza, Suite 204
Poughkeepsie NY 12601
(845) 243-2880





www.lrcconsult.com

33 KENYON ROAD
TOWN OF WATERFORD
NEW LONDON COUNTY, CONNECTICUT

Design/Calcs	HT	CAD File	LL25-3368.dwg	Sheet No. L
Drawn	HT	Project No.	25-3368	
Checked	CH	Date	11-05-25	
Approved	HT	Scale	1" = 20'	

LL-1

Z:\085\2025 Jobs\25-3368 Temple Beth El Waterford\DWG\LL25-3368.dwg 11/05/2025 7:51 AM Hthomas

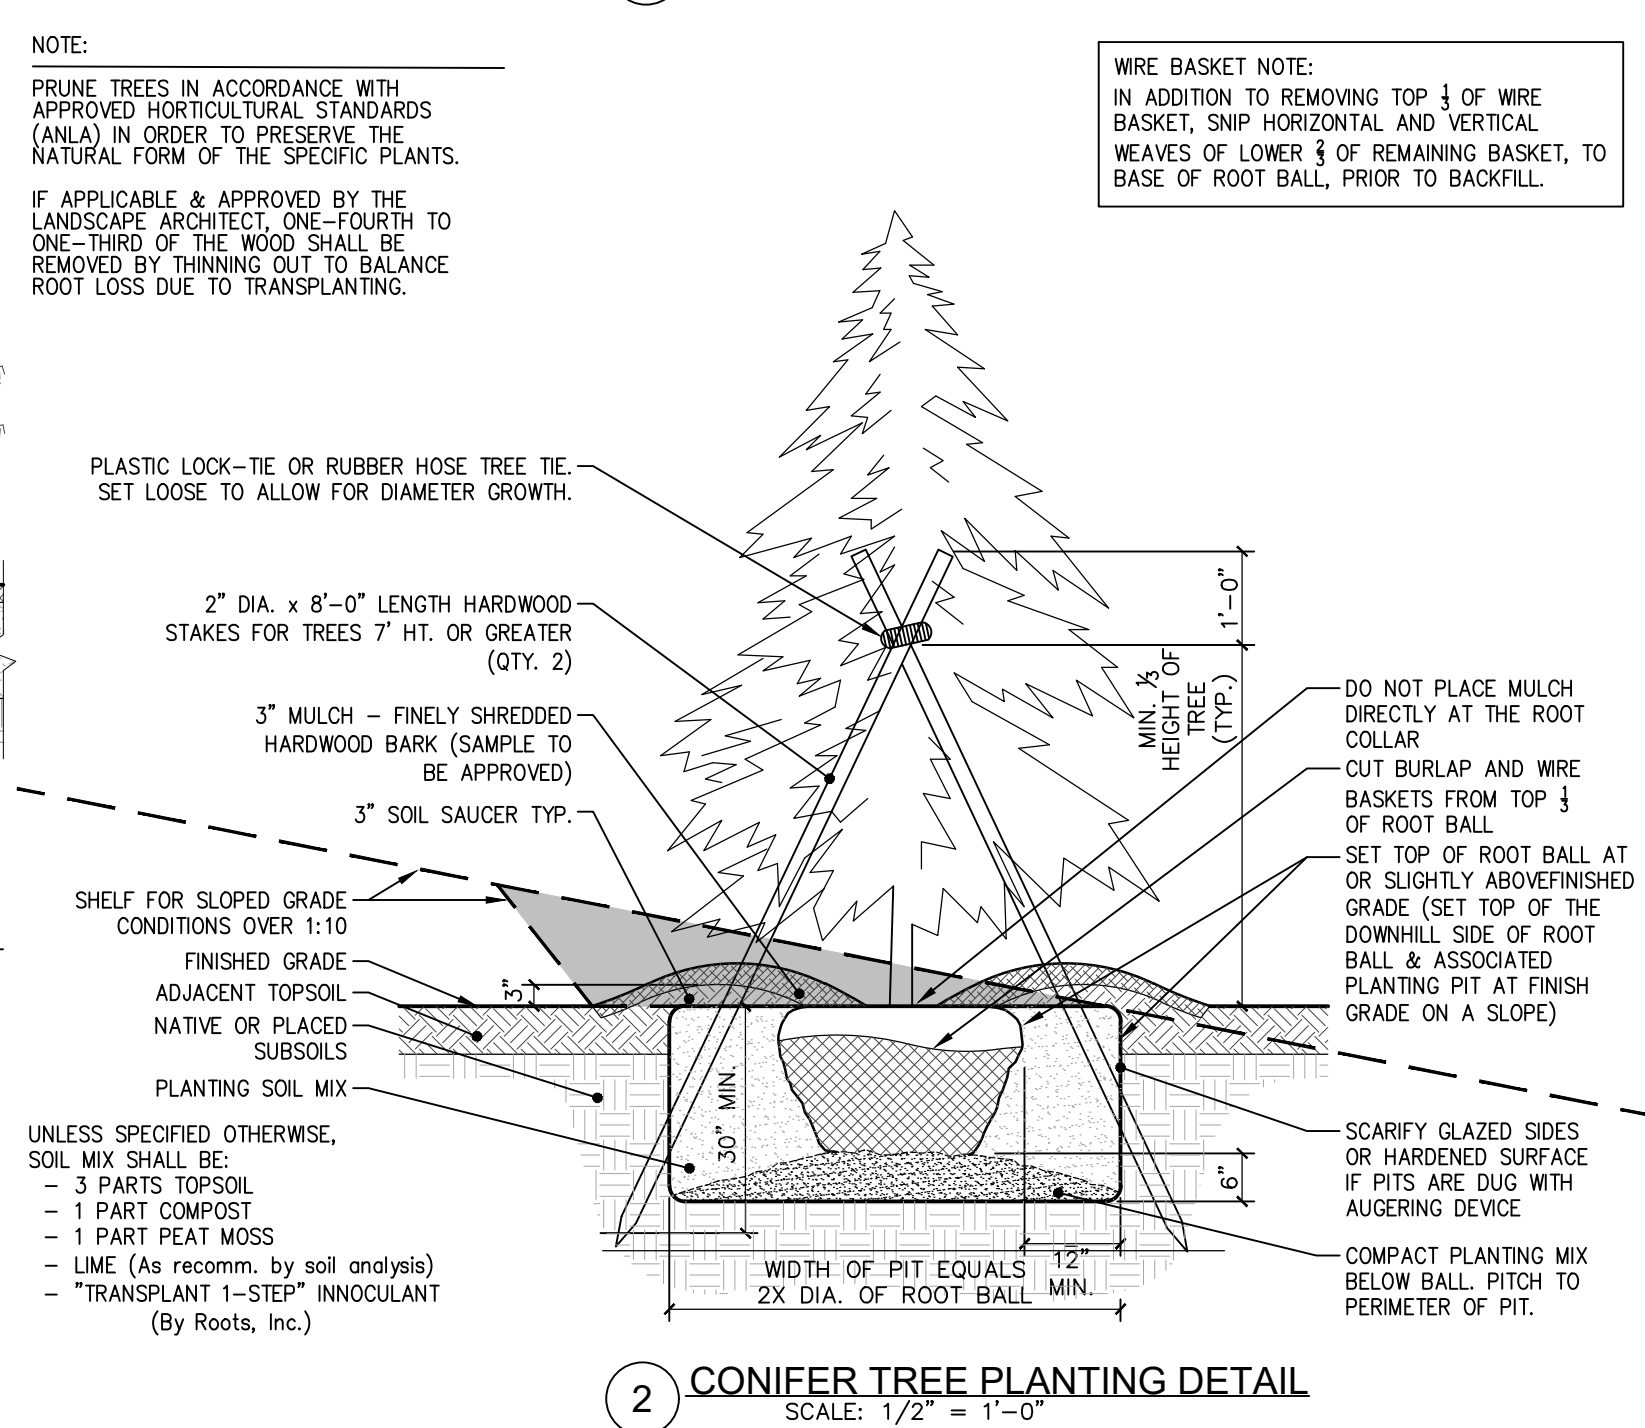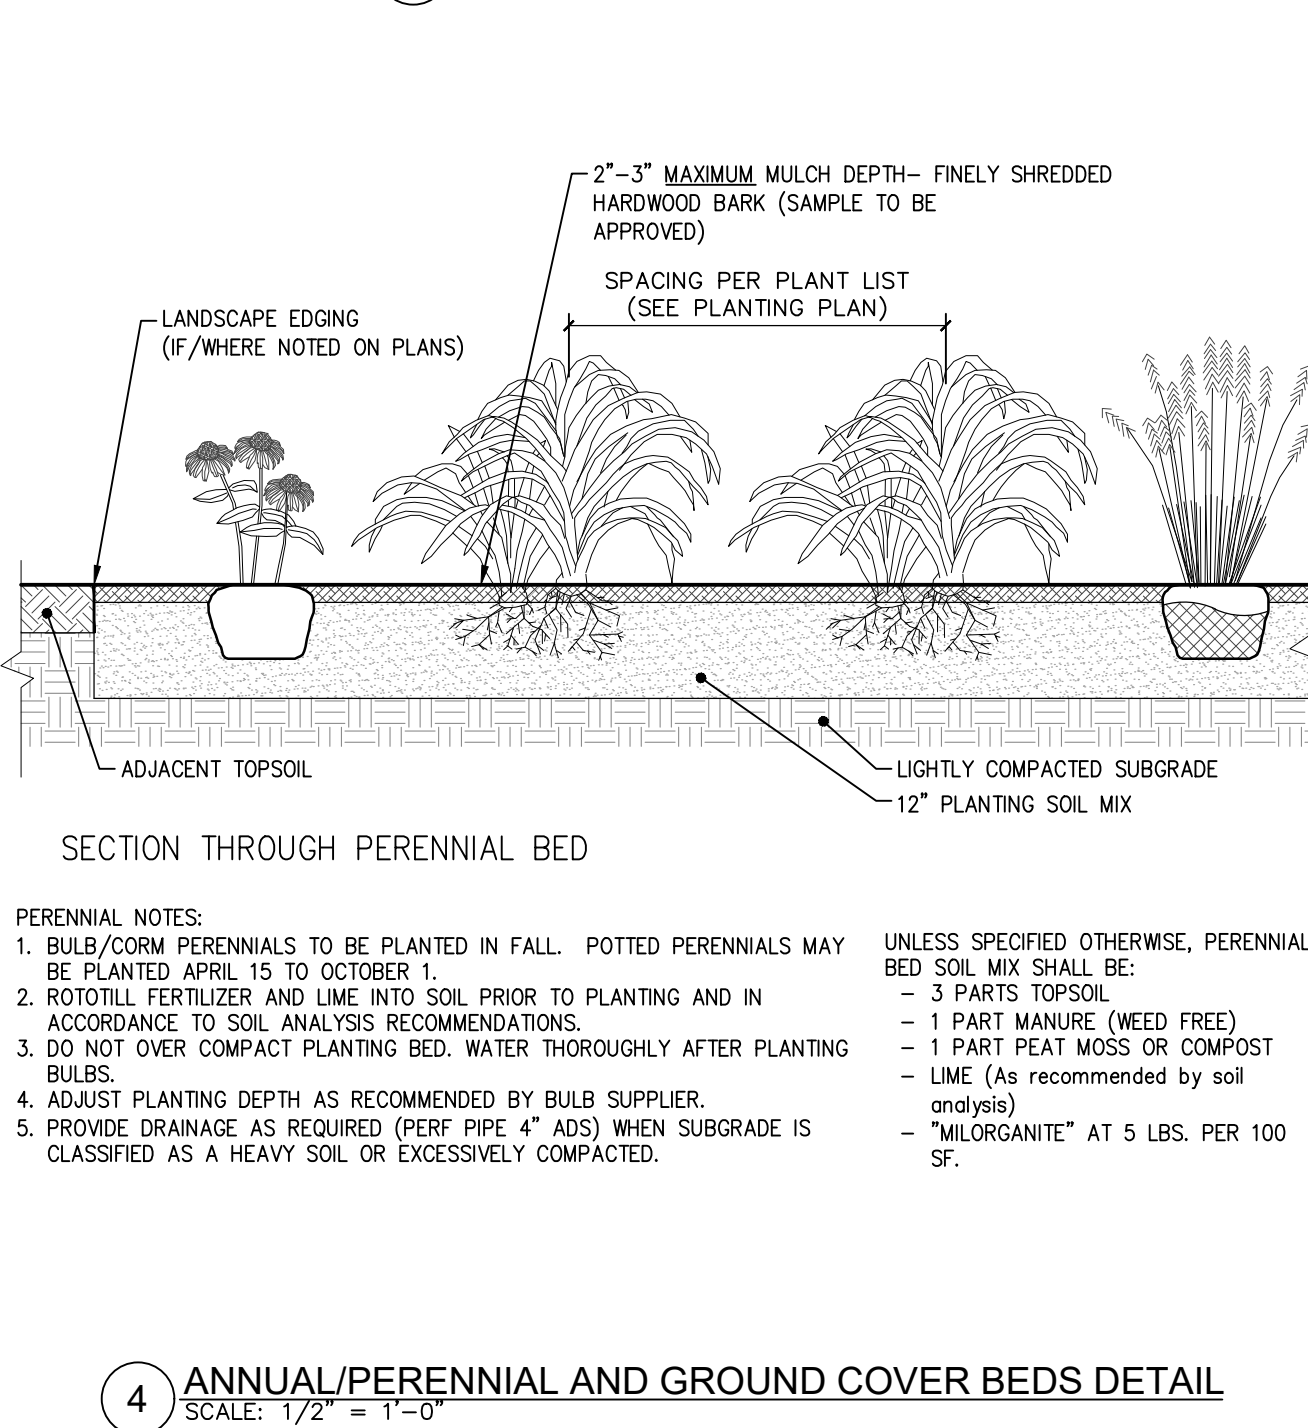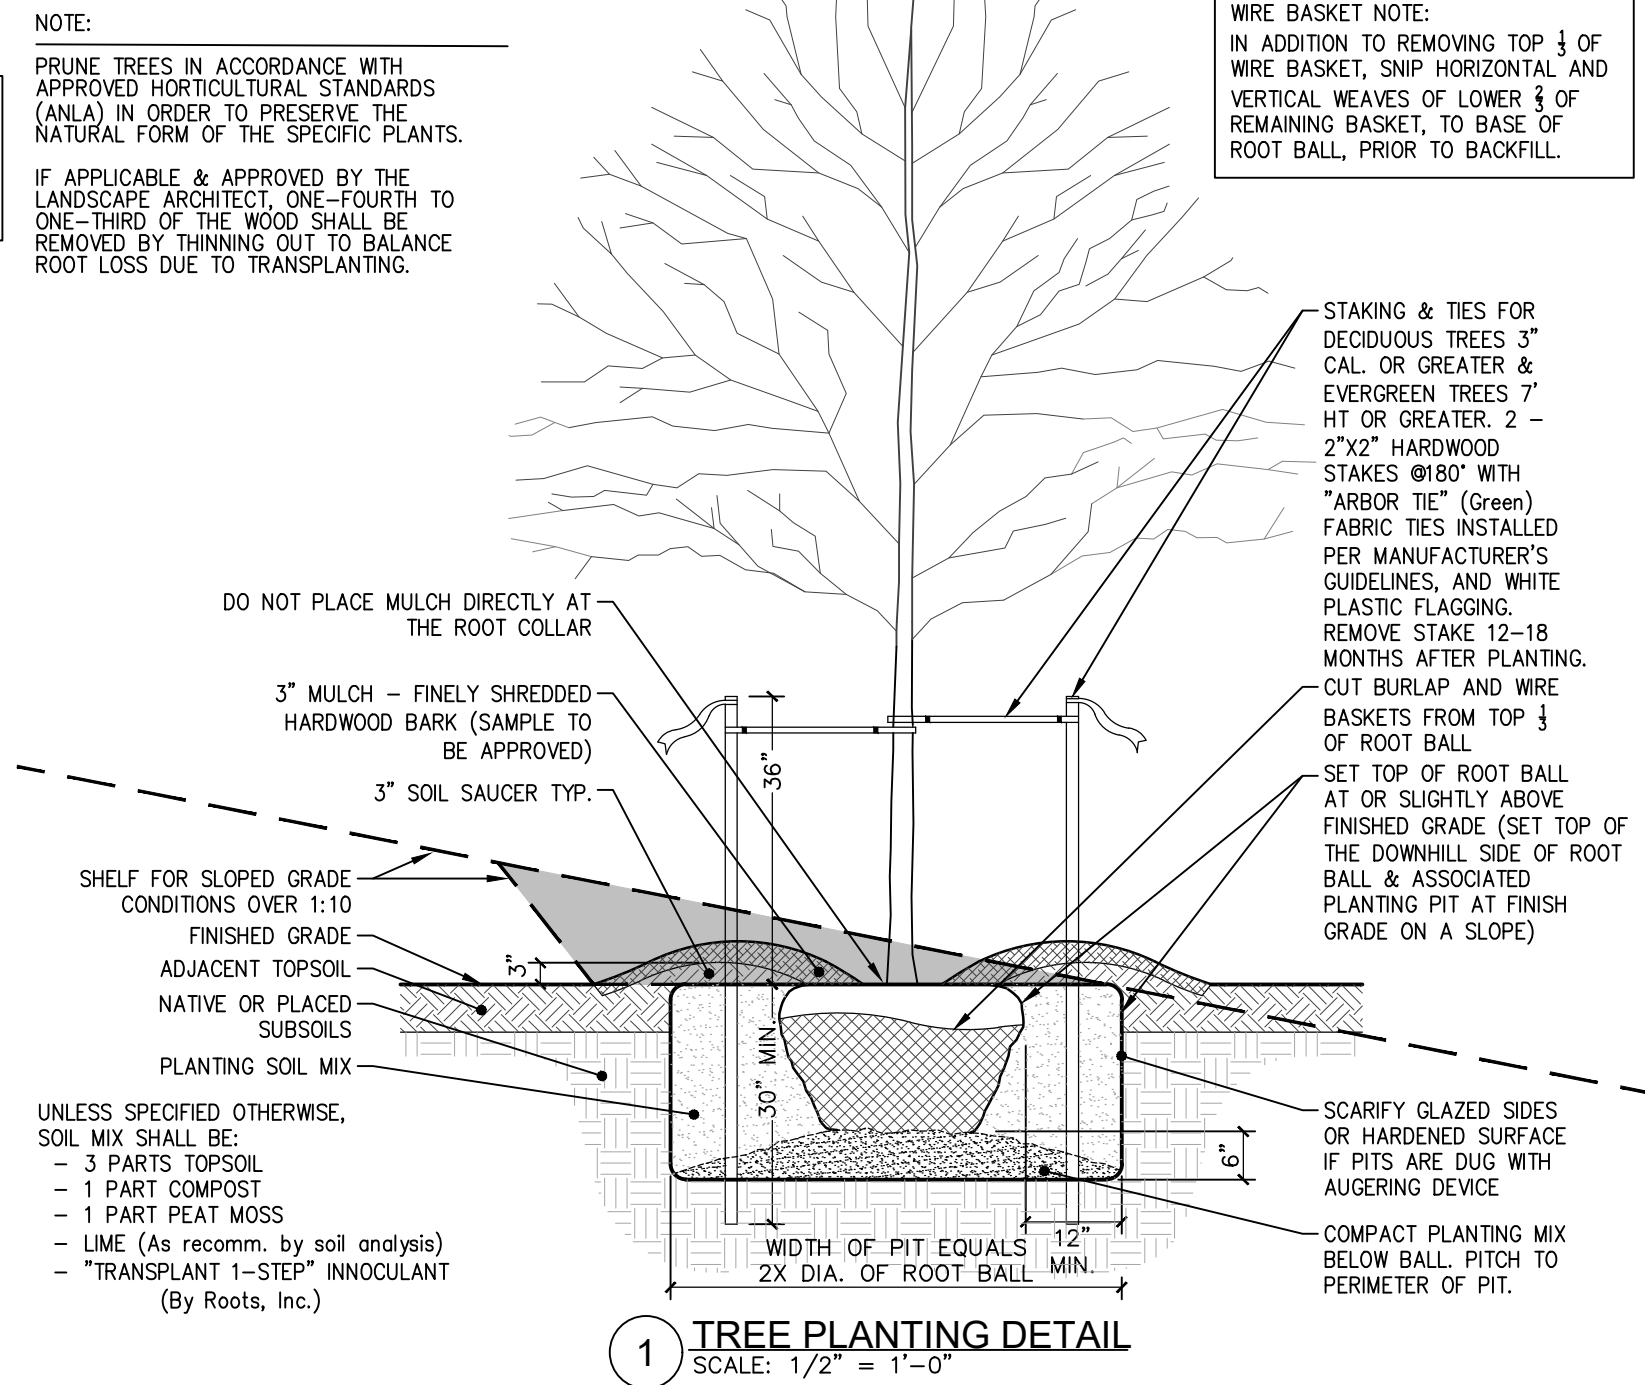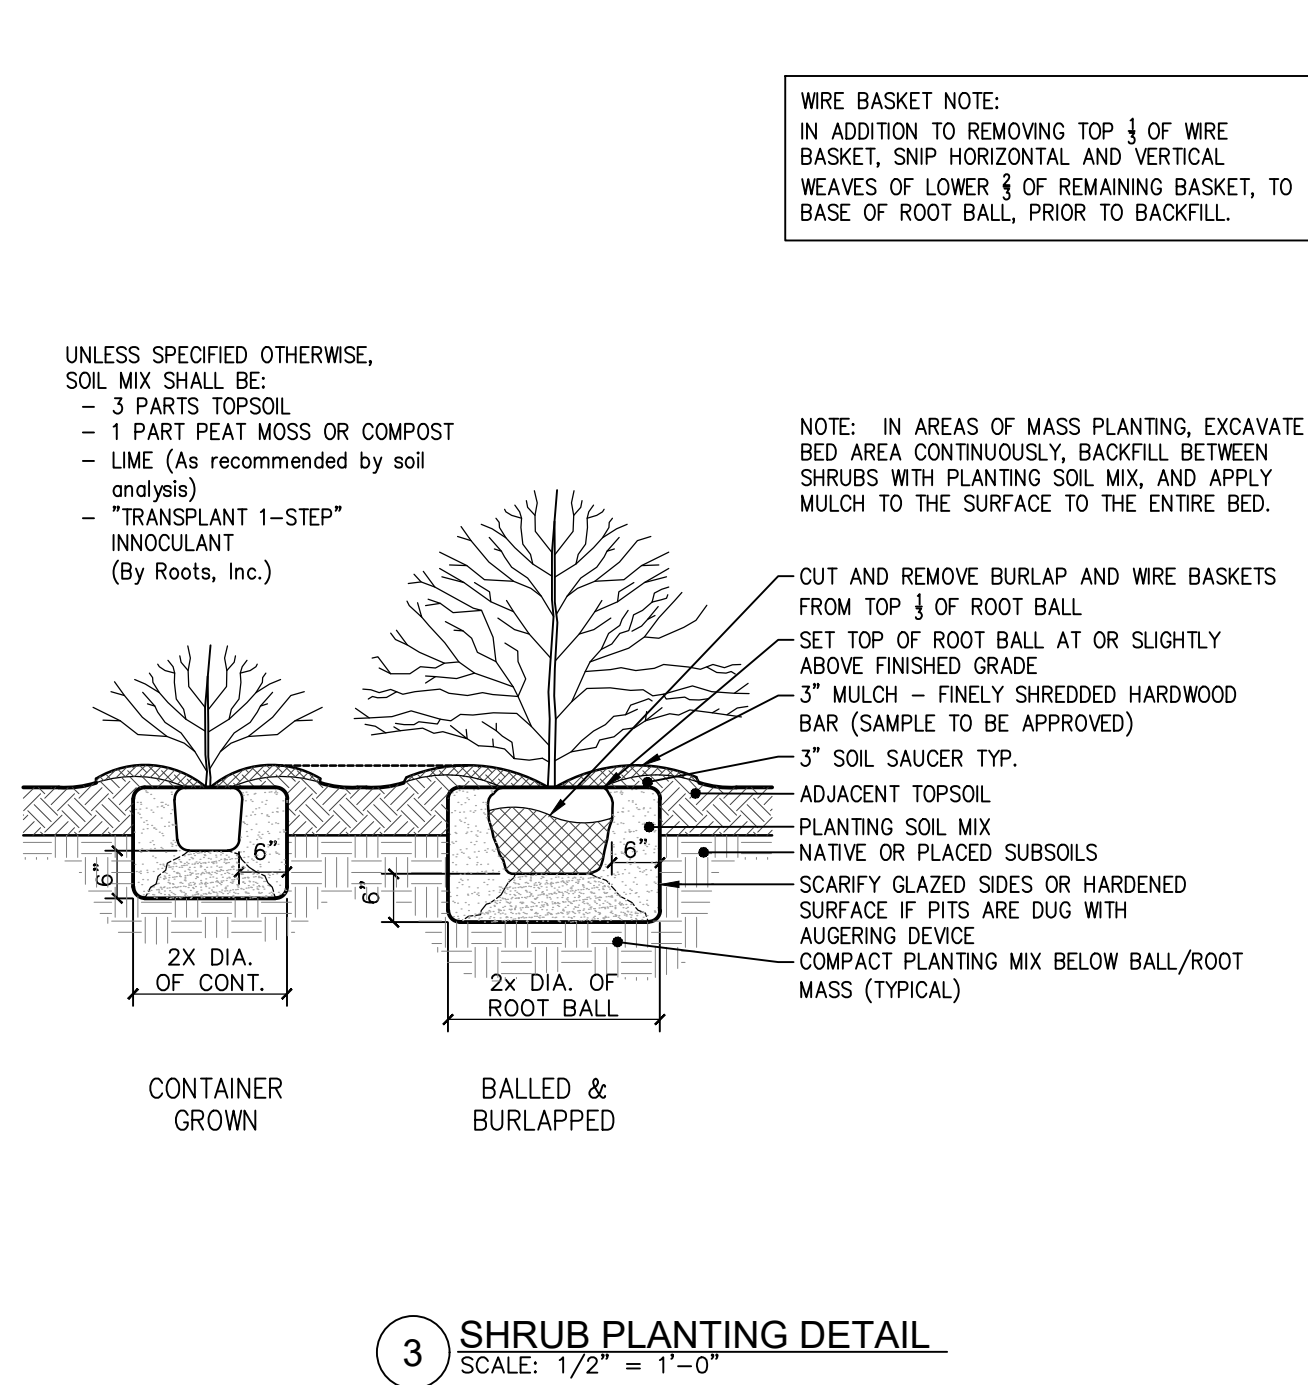

• Land Planning
• Civil Engineering
• Environmental Services
• Land Surveying
• Landscape Architecture
160 West Street, Suite E
Cromwell, CT 06416
Tel: 860.635.2877
85 Civic Center Plaza, Suite 204
Poughkeepsie, NY 12601
Tel: 845.243.2880
1000 Wyckoff Avenue, 3rd Floor
Mahwah, NJ 07430
Tel: 908.601.5730
www.lrcconsult.com

LRC Engineering & Surveying, DPC
LRC Engineering & Surveying, LLC
LRC Environmental Services, Inc.

LANDSCAPE DETAILS

TEMPLE BETH EL

33 KENYON ROAD
TOWN OF WATERFORD
NEW HAVEN COUNTY, CONNECTICUT

Design/Colors	HT	CAD File	LL25-3368.dwg	Sheet No.
Drawn	HT	Project No.	25-3368	
Checked	CH	Date	11-05-25	
Approved	HT	Scale	AS NOTED	

LL-2