

_____ FOR _____




LOCATION OF SITE

WATERFORD, CT, 06385


MAP: 105 | LOT: 8981



ZONE 8-UNSHARED
(PER REF. #3)

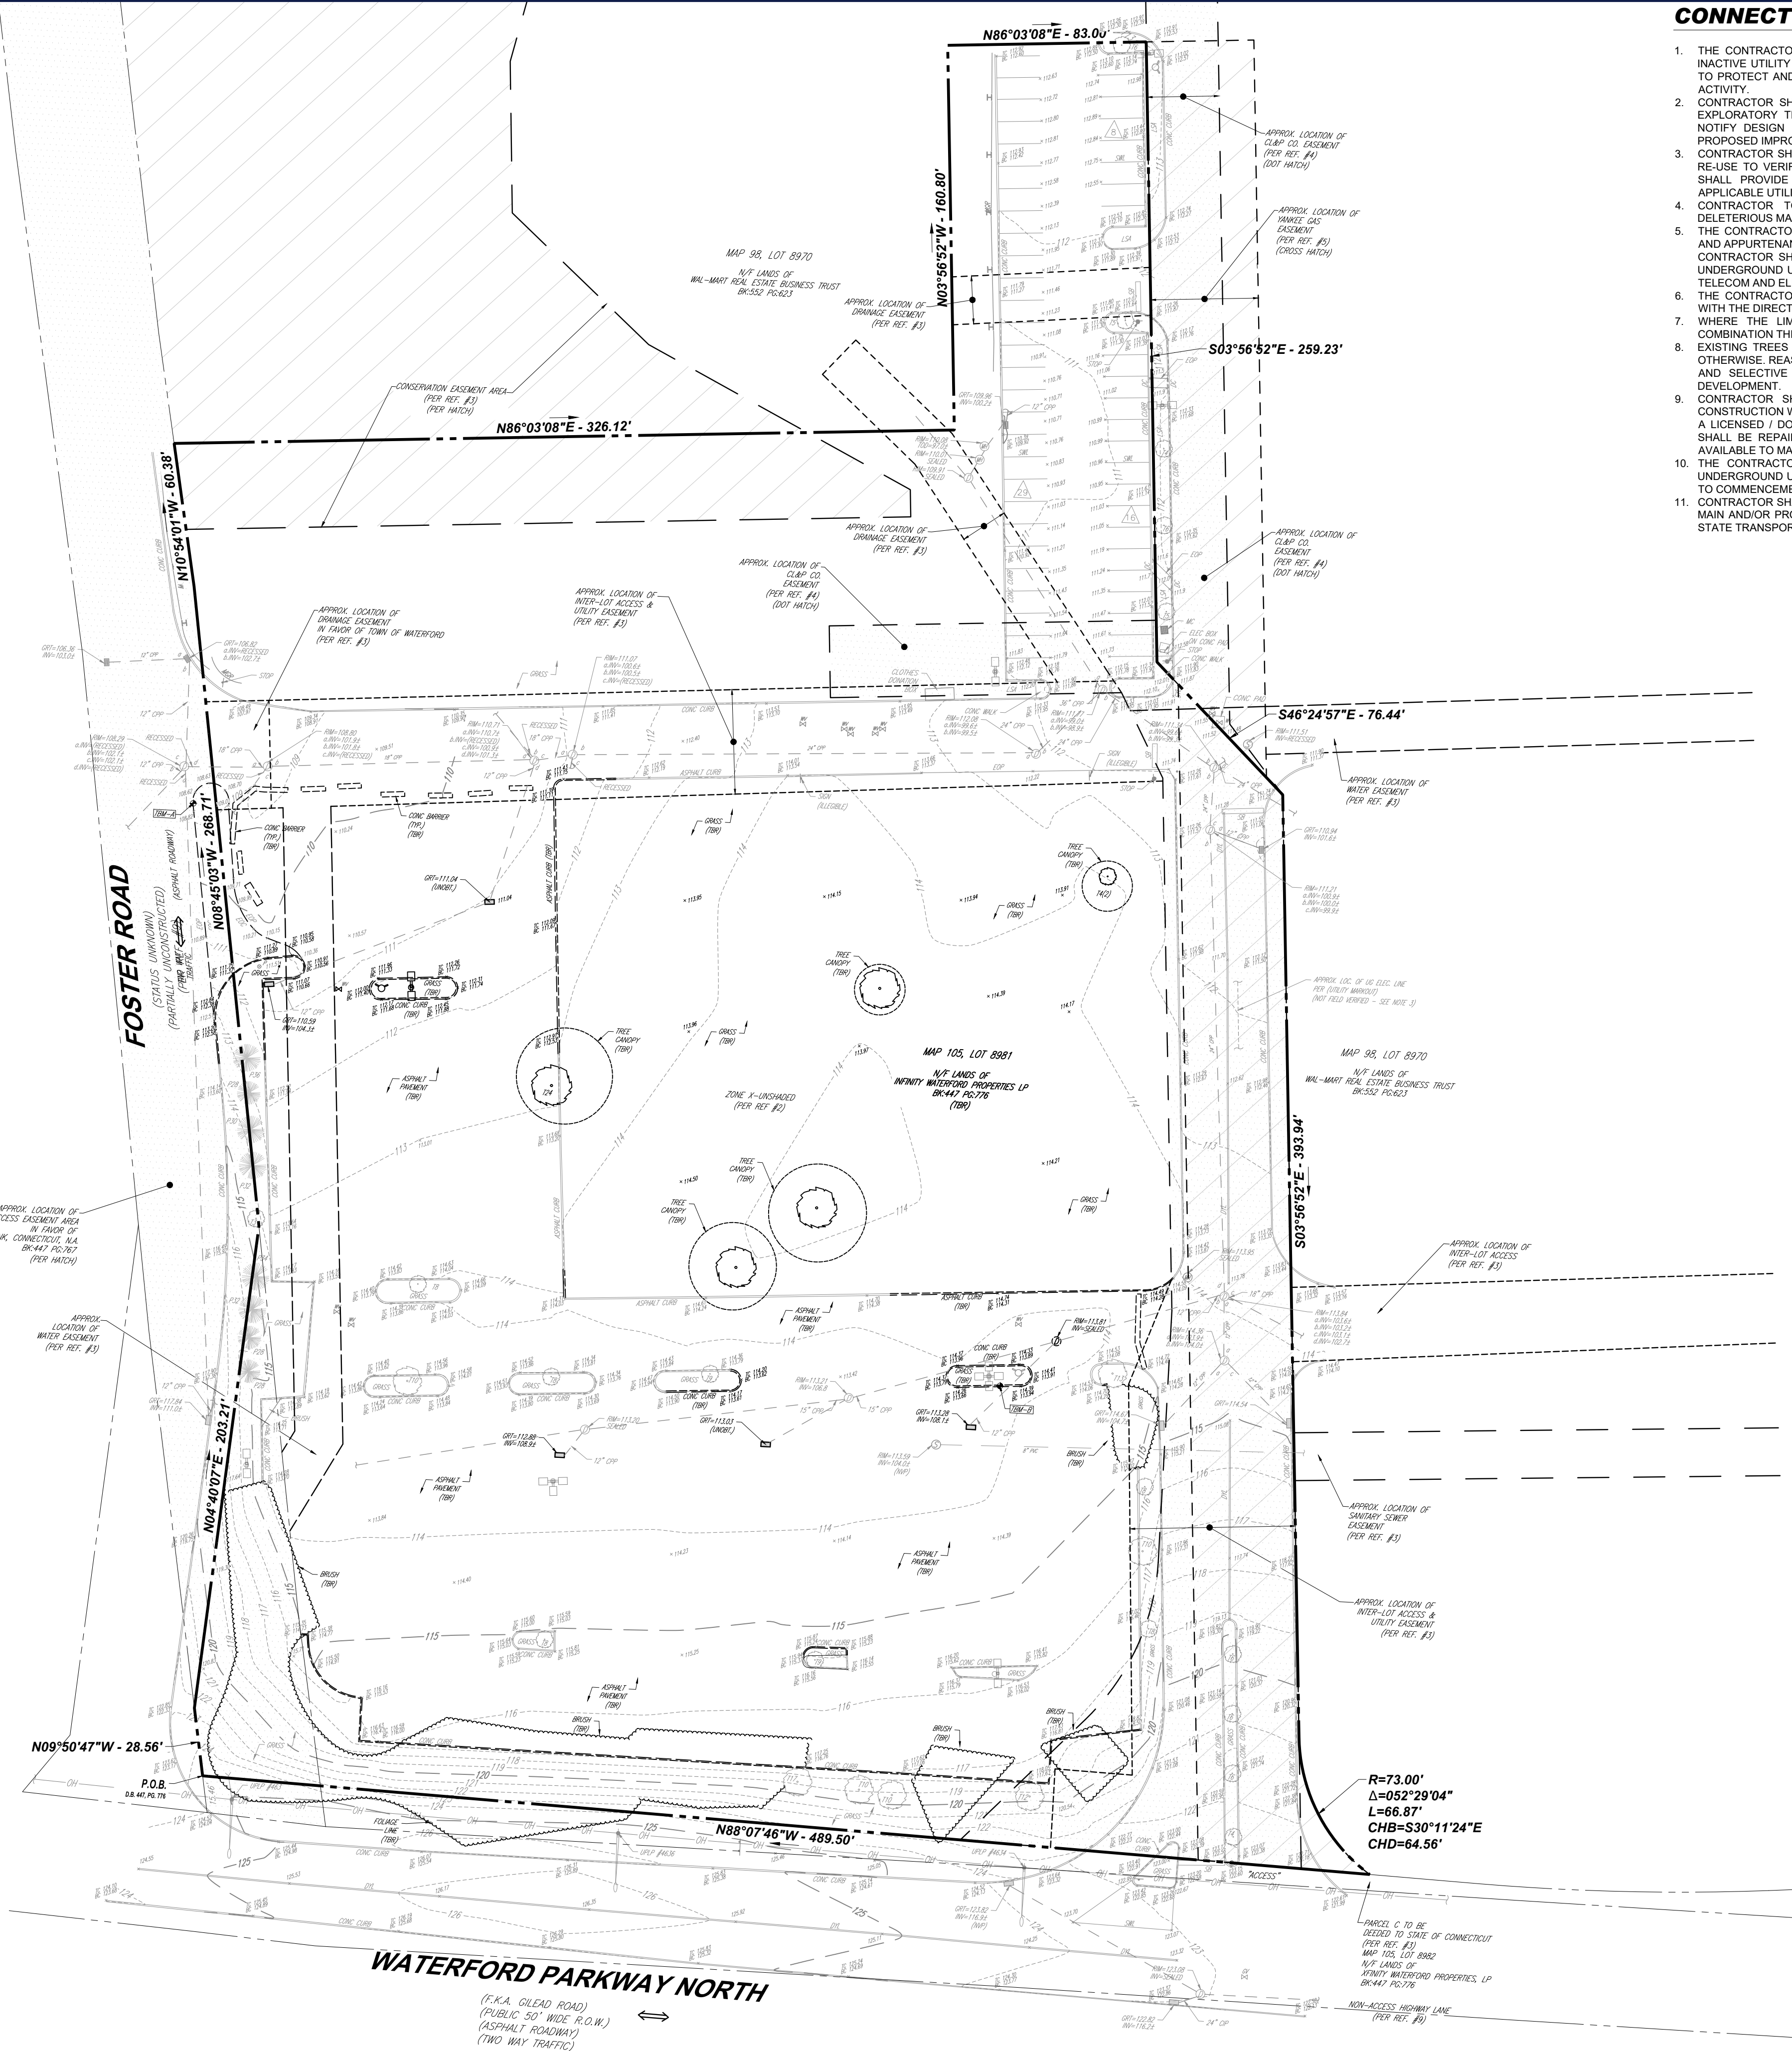

**THIS PLAN TO BE UTILIZED
FOR DEMOLITION PURPOSES
ONLY**

 

CONNECTICUT DEMOLITION NOTES

(Rev. 1/2023)

1. THE CONTRACTOR MUST LOCATE AND CLEARLY DEFINE VERTICALLY AND HORIZONTALLY ALL ACTIVE AND INACTIVE UTILITY AND/OR SERVICE SYSTEMS THAT ARE TO BE REMOVED. THE CONTRACTOR IS RESPONSIBLE TO PROTECT AND MAINTAIN ALL ACTIVE SYSTEMS THAT ARE NOT BEING REMOVED/RELOCATED DURING SITE ACTIVITY.
2. CONTRACTOR SHALL FIELD LOCATE EXISTING UTILITIES PRIOR TO CONSTRUCTION AND IF REQUIRED, DIG EXPLORATORY TEST PITS TO CONFIRM EXACT LOCATION AND DEPTH OF UTILITIES. CONTRACTOR SHALL NOTIFY DESIGN ENGINEER WITH ANY CONFLICTS AS NEEDED TO COORDINATE FINAL LOCATION OF ALL PROPOSED IMPROVEMENTS.
3. CONTRACTOR SHALL INSPECT ALL EXISTING UTILITY STRUCTURES THAT ARE TO REMAIN FOR THE PROJECTS RE-USE TO VERIFY SUITABILITY FOR SAME. IF STRUCTURES CAN NOT BE REUSED THEN THE CONTRACTOR SHALL PROVIDE A NEW STRUCTURE. THE CONTRACTOR SHALL COORDINATE SUCH WORK WITH THE APPLICABLE UTILITY PROVIDER.
4. CONTRACTOR TO REMOVE ANY BUILDING FOUNDATION REMAINS OR ASSOCIATED IMPROVEMENTS, DELETERIOUS MATERIALS, AND/OR DEBRIS THAT IMPEDE THE WORK SHOWN ON THESE PLANS.
5. THE CONTRACTOR SHALL REVIEW THE PLANS VERSUS THE LOCATION OF EXISTING STRUCTURES, UTILITIES AND APPURTENANCES IN THE FIELD TO CONFIRM ACCURACY OF SAME AND VERIFY ITEMS TO BE REMOVED. THE CONTRACTOR SHALL CARRY COSTS FOR REMOVAL OF ANY EXISTING STRUCTURES, APPURTENANCES, AND UNDERGROUND UTILITIES, INCLUDING BUT NOT LIMITED TO, DRAIN, WATER, SEWER, STEAM, IRRIGATION, GAS, TELECOM AND ELECTRIC.
6. THE CONTRACTOR SHALL MAINTAIN, ADJUST OR ABANDON EXISTING MONITORING WELLS IN ACCORDANCE WITH THE DIRECTION OF THE ENVIRONMENTAL CONSULTANT (TYP.)
7. WHERE THE LIMIT OF WORK COINCIDES WITH PROPERTY LINE, TREE LINE, PROPOSED SAWCUT OR COMBINATION THEREOF IT IS SHOWN ADJACENT TO THESE FEATURES FOR GRAPHICAL CLARITY.
8. EXISTING TREES TO REMAIN ARE TO BE PROTECTED DURING CONSTRUCTION UNLESS CLEARLY INDICATED OTHERWISE. REASONABLE CARE AND CAUTION SHALL BE TAKEN DURING CONSTRUCTION TO PREVENT DAMAGE AND SELECTIVE PRUNING MAY BE REQUIRED TO ENSURE THAT TREES DO NOT CONFLICT WITH THE DEVELOPMENT.
9. CONTRACTOR SHALL REPAIR/REPLACE ANY TRAFFIC LOOP DETECTORS THAT ARE DAMAGED DURING CONSTRUCTION WITHIN EXISTING OR PROPOSED RIGHTS OF WAYS. ANY SUCH WORK SHALL BE PERFORMED BY A LICENSED / DOT APPROVED SIGNAL CONTRACTOR. ANY DAMAGED LOOPS OR OTHER SIGNAL EQUIPMENT SHALL BE REPAIRED IMMEDIATELY AFTER THE WORK IS COMPLETE. THE SIGNAL CONTRACTOR SHALL BE AVAILABLE TO MAKE ANY TEMPORARY SIGNAL CHANGES IF REQUESTED BY DOT AND/OR THE MUNICIPALITY.
10. THE CONTRACTOR MUST FIELD VERIFY THE LOCATIONS WHERE PROPOSED UTILITIES CROSS EXISTING UNDERGROUND UTILITIES BY USING A TEST PIT TO DETERMINE THE EXACT SIZE, DEPTH AND LOCATION, PRIOR TO COMMENCEMENT OF CONSTRUCTION.
11. CONTRACTOR SHALL LOCATE ANY EXISTING UTILITY SERVICES THAT ARE TO BE TERMINATED AT THE EXISTING MAIN AND/OR PROPERTY LINE. THESE SERVICES ARE TO BE TERMINATED IN ACCORDANCE WITH MUNICIPAL / STATE TRANSPORTATION DEPARTMENT REQUIREMENTS.

REVISIONS

REV	DATE	COMMENT	DRAWN BY



ALWAYS CALL 811
It's fast. It's free. It's the law.

NOT APPROVED FOR CONSTRUCTION

THIS DRAWING IS INTENDED FOR MUNICIPAL AND/OR AGENCY REVIEW AND APPROVAL. IT IS NOT INTENDED AS A CONSTRUCTION DOCUMENT UNLESS INDICATED OTHERWISE.

PROJECT No.: CTA250060.00-1A
DRAWN BY: WEH
CHECKED BY: CWE
DATE: 09/12/25
CAD ID: P-CIVL-EXDM

PROJECT:

SITE DEVELOPMENT PLANS FOR




PROPOSED
RESTAURANT DEPOT
161 WATERFORD PKWY NORTH
NEW LONDON COUNTY
WATERFORD, CT
MAP & LOT: 105 - 8981

BOHLER

65 LaSALLE ROAD, SUITE 401
WEST HARTFORD, CT 06107
Phone: (860) 333-8900

www.BohlerEngineering.com

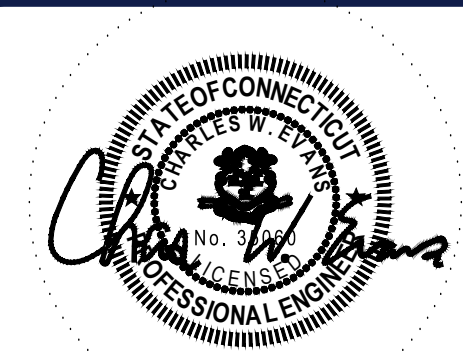


SHEET TITLE:

EXISTING CONDITIONS/ DEMOLITION PLAN

SHEET NUMBER:

C-201

ORG. DATE - 09/12/25

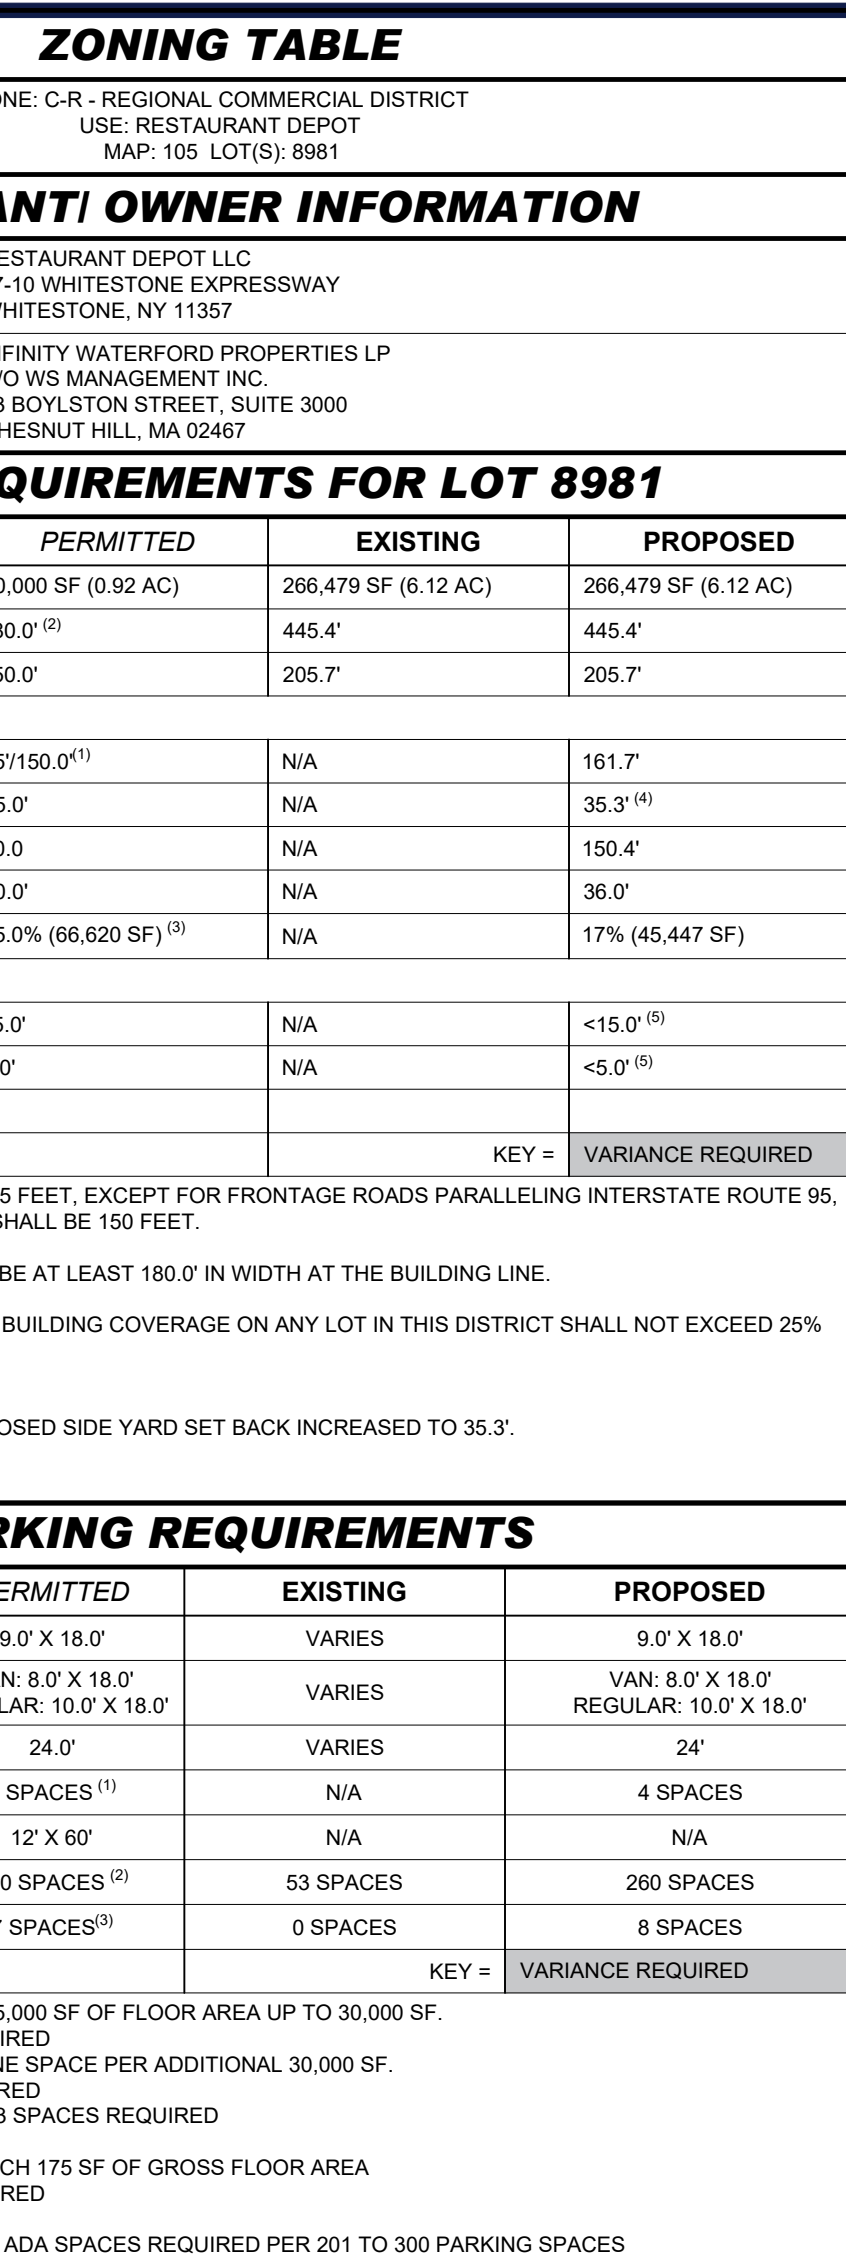

ZONING TABLE
 ZONE: C-R - REGIONAL COMMERCIAL DISTRICT
 USE: RESTAURANT DEPOT
 MAP: 105 LOT(S): 8981

APPLICANT/ OWNER INFORMATION

APPLICANT:	RESTAURANT DEPOT LLC 17-10 WHITESTONE EXPRESSWAY WHITESTONE, NY 11357
PROPERTY OWNER:	INFINITY WATERFORD PROPERTIES LP C/O WS MANAGEMENT INC. 33 BOYLSTON STREET, SUITE 3000 CHESNUT HILL, MA 02467

BULK REQUIREMENTS FOR LOT 8981

ITEM	PERMITTED	EXISTING	PROPOSED
MIN LOT AREA	40,000 SF (0.92 AC)	266,479 SF (6.12 AC)	266,479 SF (6.12 AC)
MIN LOT WIDTH	180.0' ⁽²⁾	445.4'	445.4'
MIN LOT FRONTAGE	150.0'	205.7'	205.7'
MIN YARD SETBACKS			
FRONT YARD	75'/150.0' ⁽¹⁾	N/A	161.7'
SIDE YARD	45.0'	N/A	35.3' ⁽⁴⁾
REAR YARD	50.0'	N/A	150.4'
MAX PERMITTED HEIGHT	40.0'	N/A	36.0'
MAX LOT COVERAGE	25.0% (66,620 SF) ⁽³⁾	N/A	17% (45,447 SF)
MIN PARKING SETBACKS			
FRONT	15.0'	N/A	<15.0' ⁽⁵⁾
SIDE/REAR	5.0'	N/A	<5.0' ⁽⁵⁾
INTERIOR LANDSCAPING			
			KEY = VARIANCE REQUIRED

(1) PER SECTION 9.4.1: FRONT YARD - 75 FEET, EXCEPT FOR FRONTAGE ROADS PARALLELING INTERSTATE ROUTE 95, THE MINIMUM FRONT YARD SETBACK SHALL BE 150 FEET.

(2) PER SECTION 9.3: EACH LOT SHALL BE AT LEAST 180.0' IN WIDTH AT THE BUILDING LINE.

(3) PER SECTION 9.6: THE AGGREGATE BUILDING COVERAGE ON ANY LOT IN THIS DISTRICT SHALL NOT EXCEED 25% OF THE TOTAL AREA OF SAID LOT.
266,479 SF * 0.25 = 66,619.7 SF

(4) EXISTING NON-CONFORMITY: PROPOSED SIDE YARD SET BACK INCREASED TO 35.3'.

(5) EXISTING NON-CONFORMITY.

PARKING REQUIREMENTS

ITEM	PERMITTED	EXISTING	PROPOSED
MIN STALL SIZE	9.0' X 18.0'	VARIES	9.0' X 18.0'
MIN ADA STALL SIZE	VAN: 8.0' X 18.0' REGULAR: 10.0' X 18.0'	VARIES	VAN: 8.0' X 18.0' REGULAR: 10.0' X 18.0'
MIN AISLE WIDTH	24.0'	VARIES	24'
LOADING REQUIREMENTS	3 SPACES ⁽¹⁾	N/A	4 SPACES
MIN LOADING SIZE	12' X 60'	N/A	N/A
MIN NUMBER OF STALLS	260 SPACES ⁽²⁾	53 SPACES	260 SPACES
MIN NUMBER OF ADA STALLS	7 SPACES ⁽³⁾	0 SPACES	8 SPACES
			KEY = VARIANCE REQUIRED

(1) PER SECTION 20.15: 1 SPACE PER 15,000 SF OF FLOOR AREA UP TO 30,000 SF.
30,000 SF / 15,000 SF = 2 SPACES REQUIRED
FOR BUILDING OVER 30,000 SF, ADD ONE SPACE PER ADDITIONAL 30,000 SF.
15,447 SF / 30,000 SF = 1 SPACE REQUIRED
TOTAL REQUIRED LOADING SPACES = 3 SPACES REQUIRED

(2) PER SECTION 20.3: 1 SPACE FOR EACH 175 SF OF GROSS FLOOR AREA
45,447 SF / 175 SF = 260 SPACES REQUIRED

(3) PER ADA REGULATIONS: 7 MINIMUM ADA SPACES REQUIRED PER 201 TO 300 PARKING SPACES

1. WHEN APPLICABLE, OWNER/ OPERATOR MUST FILE THE NOI FOR NPDES PERMITS AT APPROPRIATE AND/OR REQUIRED TIME FRAMES BASED UPON THE DESIRED START OF CONSTRUCTION, LAND DISTURBING ACTIVITIES MUST NOT COMMENCE UNTIL APPROVAL TO DO SO HAS BEEN RECEIVED FROM GOVERNING AUTHORITIES.
2. ALL STORAGE OF MATERIALS, EQUIPMENT, AND SUPPLIES MUST STRICTLY ADHERE TO THE APPROVED SWPPP PLAN DURING CONSTRUCTION OPERATIONS (IF PROVIDED).
3. ALL CONCRETE MUST BE AIR ENTRAINED AND INCLUDE THE MINIMUM COMPRESSIVE STRENGTH OF 4000 PSI. STRUCTURAL STEEL, REINFORCING BARS, AND BRACKETS MUST BE PROTECTED FROM CORROSION AND/OR GEOTECHNICAL REPORT, IF THERE ARE ANY DISCREPANCIES BETWEEN THE PLANS, DETAILS AND GEOTECHNICAL REPORT THEN THE GEOTECHNICAL REPORT SHALL GOVERN.
4. THE CONTRACTOR MUST FILE SITE SIGNAGE APPLICATION OR PERMIT UNDER SEPARATE APPLICATION UNLESS DONE SO AS PART OF JURISDICTIONAL PERMITTING PROCESS.
5. THE CONTRACTOR MUST REPAIR OR REPLACE, AT THE CONTRACTOR'S SOLE COST AND EXPENSE, ALL SIDEWALKS, CURBS, PAVEMENT MARKINGS, AND PAVEMENT DAMAGED BY CONSTRUCTION ACTIVITIES.
6. WHERE SPECIFIED, THE CONTRACTOR SHALL REPAIR OR REPLACE, AT THE CONTRACTOR'S SOLE COST AND EXPENSE, WORK WITHIN THE RIGHT-OF-WAY MUST BE PERFORMED IN ACCORDANCE WITH ALL APPLICABLE REQUIREMENTS AND STANDARDS OF THE DEPARTMENT OF PUBLIC WORKS, ENGINEERING DEPARTMENT, AND PUBLIC UTILITIES DIVISION.
7. WHERE RETAINING WALLS ARE IDENTIFIED ON THE PLANS, TOP AND BOTTOM OF WALL WIDTHS DO NOT REPRESENT THE ACTUAL WIDTH OF THE PROPOSED WALL, RATHER THEY ARE AN ASSUMPTION BASED ON WALL TYPE AND WALL HEIGHT, WALL FOOTINGS AND COLUMNS ARE NOT IDENTIFIED HEREIN AND ARE TO BE DETERMINED BY THE CONTRACTOR AND WALL DESIGNER.
8. THE CONTRACTOR SHALL PROVIDE A STRUCTURAL DESIGN SHOP DRAWINGS PREPARED BY THE APPROPRIATE PROFESSIONAL LICENSED IN THE STATE WHERE THE CONSTRUCTION OCCURS. THE CONTRACTOR MUST ENSURE THAT AN APPROPRIATELY LICENSED PROFESSIONAL ENGINEER REVIEW HEREON AND PRIOR TO CONSTRUCTION, REFER TO GRADING NOTES REGARDING RETAINING WALL DESIGN.
9. CONTRACTOR IS CAUTIONED OF EXISTING UTILITY SERVICES TO REMAIN IN PROXIMITY TO PROPOSED WALLS AND SIGNAGE. CONTRACTOR SHALL BE RESPONSIBLE FOR IDENTIFYING EXISTING UTILITIES AND BOLLARDS WITH SIGNAGE AS NEEDED TO AVOID CONFLICTS WITH EXISTING UTILITY SERVICES TO REMAIN.

	STANDARD DUTY ASPHALT PAVEMENT		HEAVY DUTY ASPALT PAVEMENT
	HEAVY DUTY CONCRETE PAVEMENT		CONCRETE
	SIDEWALK		PAVEMENT & ADA STRIPING

REVISIONS

[illegible]

ALWAYS CALL 811
It's fast. It's free. It's the law.

**NOT APPROVED FOR
CONSTRUCTION**

THIS DRAWING IS INTENDED FOR MUNICIPAL AND/OR AGENCY
REVIEW AND APPROVAL. IT IS NOT INTENDED AS A CONSTRUCTION
DOCUMENT UNLESS INDICATED OTHERWISE.

PROJECT No.:	CTA250060.00-
DRAWN BY:	W
CHECKED BY:	C
DATE:	09/12/
CAD I.D.:	P-CIVL-SI

PROJECT:

**SITE
DEVELOPMENT
PLANS**

_____ FOR _____




**PROPOSED
RESTAURANT DEPOT**

**161 WATERFORD PKWY NORTH
NEW LONDON COUNTY
WATERFORD, CT
MAP & LOT: 105 - 8981**

BOHLER 

65 LaSALLE ROAD, SUITE 401
WEST HARTFORD, CT 06107
Phone: (860) 333-8900

www.BohlerEngineering.com

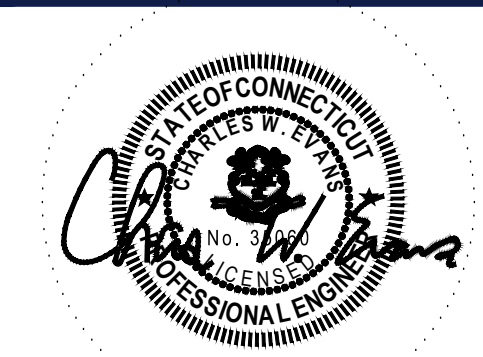

SHEET TITLE:

SITE PLAN

SHEET NUMBER:

C-301

ORG. DATE - 09/12/25



40 20 10 0

SCALE: 1" = 40'

(Rev. 5/2024)

- PROPOSED TOP OF CURB ELEVATIONS ARE GENERALLY 6" ABOVE PAVEMENT GRADE UNLESS OTHERWISE NOTED.
- THE CONTRACTOR MUST CONFIRM AND ENSURE THAT ALL CONSTRUCTION IMPROVEMENTS (CREATE TOP OF CURB, MINIMUM 15% SLOPE) WHERE REQUIRED, ARE ACCORDING TO THE FOLLOWING:
- ALL EXISTING SURFACES, 1.5% ON ASPHALT SURFACES, 1.5% IN LANDSCAPED AREAS AND 0.75% SLOPE AGAINST ALL ISLANDS, GUTTERS, AND CURBS TO PROVIDE POSITIVE DRAINAGE.
- THE FOLLOWING DRAINAGE REQUIREMENTS SHALL BE OBSERVED:
- THE TOP AND BOTTOM OF WALL ELEVATIONS (GH & G) SHALL REPRESENT THE PROPOSED FINISHED GRADE AT THE FACE OF THE TOP AND THE BOTTOM OF THE WALL AND NOT REPRESENT THE OVERALL HEIGHT OF THE WALL TO ITS EXTENTS (I.E. ANY CAP OR COURSE ABOVE THE FINISHED GRADE INCLUDING FOOTINGS ARE EXCLUDED). WALL FOOTING FOUNDATION ELEVATIONS ARE NOT IDENTIFIED HEREIN.
- THE CONTRACTOR SHALL VERIFY THAT ALL RETAINING WALL CONSTRUCTION SHALL BE SET BASED UPON FINAL STRUCTURAL DESIGN SHOP DRAWINGS PREPARED BY THE APPROPRIATE PROFESSIONAL LICENSED IN THE STATE WHERE THE CONSTRUCTION OCCURS. THE CONTRACTOR MUST ENSURE THAT THE RETAINING WALLS ARE CONSTRUCTED TO THE DESIGN SPECIFICATIONS AND THAT ALL WORK BE PERFORMED ON THE PASSIVE SIDE OF THE RETAINING WALL WITHOUT APPROPRIATELY AND SAFELY SUPPORTING THE WALL. IN ACCORDANCE WITH THE STANDARD OF CARE AND ALL APPLICABLE RULES AND REGULATIONS, CONSTRUCTION SHALL BE COMPLETED TO THE FOLLOWING STANDARDS:
1. ALL RETAINING WALLS SHALL BE CONSTRUCTED SUCH THAT UPON COMPLETION OF CONSTRUCTION THERE IS NO UNFINISHED SURFACE OR LIFTING RINGS VISIBLE (E.G. USE OF FINISHED TOP BLOCK OR CAP).
2. STORMWATER RUNOFF WITHIN PROPERTY MUST BE COLLECTED ON-SITE WITH NO OVERLAND RUNOFF ONTO THE RIGHT-OF-WAY OR ADJACENT PROPERTIES TO THE MAXIMUM EXTENT POSSIBLE OR IN THE MANNER SHOWN ON THE CONSTRUCTION DRAWINGS. STORMWATER RUNOFF ONTO ADJACENT PROPERTIES SHALL BE STOPPED AS SOON AS PRACTICABLE.
3. BEFORE COMMENCING GRADING WORK, CONTRACTOR SHALL SUBMIT SAMPLES OF ALL NATIVE AND IMPORTED MATERIALS WITH THEIR INTENDED FOR STRUCTURAL USES TO THE GEOTECHNICAL ENGINEER OF RECORD FOR ANALYSIS AND VERIFICATION OF DESIGN AND CONSTRUCTION GUIDELINES AND REQUIREMENTS.
4. FOR ALL RETAINING WALLS 3 FEET OR GREATER IN HEIGHT:
- 8.1. THE OWNER OR THE OWNER'S CONTRACTOR IS TO PROVIDE A SITE-SPECIFIC RETAINING WALL DESIGN FOR THE APPROPRIATE PROPOSED RETAINING WALL (AS ABOVE STRUCTURAL ENGINEER IN THE STATE WHERE THE CONSTRUCTION OCCURS. SOIL TYPES, WATER TABLE ELEVATION, EXISTING PROPOSED SURROUNDING IMPROVEMENTS/CONDITIONS (INCLUDING BUT NOT LIMITED TO SLOPES, DRIVE ALLEYS, ROADS, FENCING, GUIDERAILS, UTILITIES, DRAINAGE FACILITIES, STRUCTURES, FOUNDATIONS, LIVE LOADS, ETC.) AND OTHER SITE DATA SHALL BE PROVIDED TO THE CONTRACTOR AND THE GEOTECHNICAL ENGINEER. CONSTRUCTION ABILITY AND/OR LONGEVITY SHALL BE CONSIDERED AND INCORPORATED INTO THE RETAINING WALL DESIGN AS WELL AS THE GLOBAL STABILITY ANALYSIS.
- 8.2. THE CONTRACTOR SHALL SUBMIT THE RETAINING WALL DESIGN MUST BE COMPLETED BY THE OWNER'S GEOTECHNICAL ENGINEER TO CERTIFY THE DESIGN MEETS INDUSTRY STANDARDS FACTOR OF SAFETY. SOIL TYPES, WATER TABLE ELEVATION AND DESIGN PROPERTIES AS NOTED ABOVE SHALL BE FIELD CONFIRMED AND APPROVED BY THE GEOTECHNICAL ENGINEER PRIOR TO WALL CONSTRUCTION.
9. CONTRACTOR SHALL INSTALL CONCRETE CURB ALONG FACE OF BUILDING / WALL AS SHOWN TO PROVIDE CONSISTENT WIDTH ALONG LENGTH OF PROPOSED ACCESSIBLE RAMP AND RAMP LANDING TO MEET ADA/ANSI STANDARDS.
10. CONTRACTOR SHALL REVIEW RETAINING WALL LOCATIONS VERSUS APPLICABLE STATE AND LOCAL CODES TO PROVIDE FULL PROTECTION (E.G. FENCING OR RAILING) IN ACCORDANCE WITH SAID CODE.
11. CONTRACTOR SHALL SUBMIT SAMPLES OF ALL NATIVE AND IMPORTED MATERIALS WITH THEIR INTENDED FOR EXISTING PAVEMENT AREAS TO REMAIN AND SHALL CONFIRM THAT THE SCOPE OF WORK SHALL PROVIDE POSITIVE DRAINAGE BY FIXING ANY EXISTING AREAS OF PONDING.
12. CONTRACTOR SHALL SUBMIT SAMPLES OF ALL NATIVE AND IMPORTED MATERIALS WITH THEIR INTENDED FOR STRUCTURAL USES TO THE GEOTECHNICAL ENGINEER OF RECORD.

[illegible]

THIS DRAWING IS INTENDED FOR MUNICIPAL AND/OR AGENCY
REVIEW AND APPROVAL. IT IS NOT INTENDED AS A CONSTRUCTION
DOCUMENT UNLESS INDICATED OTHERWISE.

PROJECT:



BOHLER™

www.BohlerEngineering.com





SHEET NUMBER

C-401

ORG. DATE - 09/12/25

 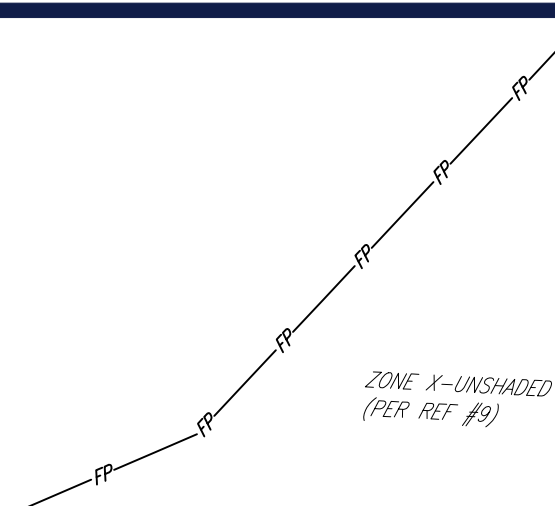

[illegible]

Know what's below.
Call before you dig.
ALWAYS CALL 811
It's fast. It's free. It's the law.

**NOT APPROVED FOR
CONSTRUCTION**

THIS DRAWING IS INTENDED FOR MUNICIPAL AND/OR AGENCY
REVIEW AND APPROVAL. IT IS NOT INTENDED AS A CONSTRUCTION
DOCUMENT UNLESS INDICATED OTHERWISE.

PROJECT No.:	CTA250060.00-1A
DRAWN BY:	WEH
CHECKED BY:	CWE
DATE:	09/12/25
CAD I.D.:	P-CIVL-EROS

PROJECT:

***SITE
DEVELOPMENT
PLANS***

_____ FOR _____




**PROPOSED
RESTAURANT DEPOT
161 WATERFORD PKWY NORTH
NEW LONDON COUNTY
WATERFORD, CT
MAP & LOT: 105 - 8981**



BOHLER™

**65 LaSALLE ROAD, SUITE 401
WEST HARTFORD, CT 06107**
Phone: (860) 333-8900

www.BohlerEngineering.com

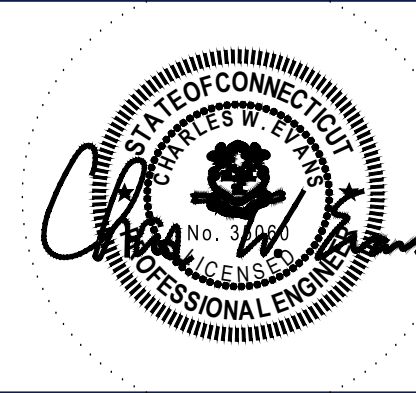


SHEET TITLE:

SOIL EROSION AND SEDIMENT CONTROL PLAN

SHEET NUMBER:

C-801

ORG. DATE - 09/12/25

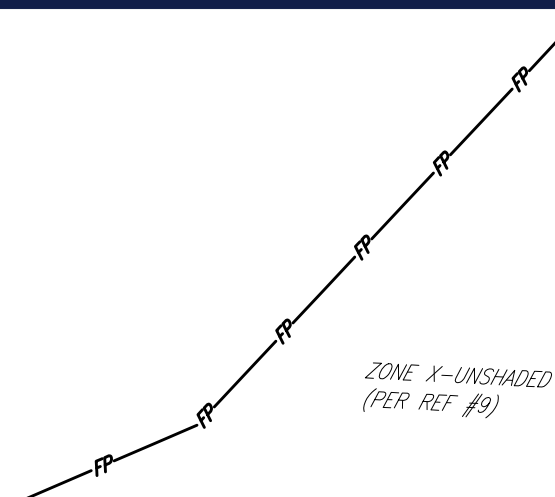

TOWN OF WATERFORD, CONNECTICUT LANDSCAPE REQUIREMENTS			
SECTION	REQUIREMENT	PROPOSED	CALCULATION
§ 20.17.2 A	LANDSCAPED AREA = MIN. 10% OF THE TOTAL LOT AREA	22.5%	TOTAL LOT AREA = 266,479 SF (6.12 AC) PROP. LANDSCAPED AREA = 60,000 SF ±
§ 20.17.2 B	LANDSCAPED BUFFER STRIP (FRONTAGE) = 15 FEET	20 FEET	
§ 20.17.2 C	LANDSCAPED BUFFER STRIP (SIDE / REAR) = 5 FEET	5 FEET	

PLANT SCHEDULE

CODE	QTY	BOTANICAL NAME	COMMON NAME	SIZE	CONTAINER
CANOPY TREES					
GTIS	3	GLEDTISIA TRIACANTHOS INERMIS 'SHADEMASTER'	SHADEMASTER HONEY LOCUST	2.5" CAL.	B&B

REVISIONS

[illegible]

Know what's below.
Call before you dig.
ALWAYS CALL 811
It's fast. It's free. It's the law.

**NOT APPROVED FOR
CONSTRUCTION**

THIS DRAWING IS INTENDED FOR MUNICIPAL AND/OR AGENCY
VIEW AND APPROVAL. IT IS NOT INTENDED AS A CONSTRUCTION
DOCUMENT UNLESS INDICATED OTHERWISE.

PROJECT No.:	CTA250060.00-1A
DRAWN BY:	WEH
CHECKED BY:	CWE
DATE:	09/12/25
CAD I.D.:	P-CIVL-LSCP

PROJECT:

SITE DEVELOPMENT PLANS



**PROPOSED
RESTAURANT DEPOT
161 WATERFORD PKWY NORTH
NEW LONDON COUNTY
WATERFORD, CT
MAP & LOT: 105 - 8981**

BOHLERTM

**65 LaSALLE ROAD, SUITE 401
WEST HARTFORD, CT 06107**
Phone: (860) 333-8900

www.BohlerEngineering.com



SHEET TITLE:

LANDSCAPE PLAN

SHEET NUMBER:

L-101

ORG. DATE - 09/12/25

SCOPE OF WORK:

THE LANDSCAPE CONTRACTOR SHALL BE REQUIRED TO PERFORM ALL CLEARING, FINISHED GRADING, SOIL PREPARATION INCLUDING WEEDING OR SOILING, PLANTING AND MULCHING INCLUDING ALL LABOR, MATERIALS, TOOLS AND EQUIPMENT NECESSARY FOR THE COMPLETION OF THIS PROJECT, UNLESS OTHERWISE CONTRACTED BY THE GENERAL CONTRACTOR.

2. MATERIALS

a) ALL LANDSCAPE MATERIALS SHALL MEET OR EXCEED SPECIFICATIONS AS OUTLINED IN THE STATE DEPARTMENT OF TRANSPORTATION'S SPECIFICATIONS.

b) TOPSOIL - NATURAL, FRIABLE, LOAMY SILT SOIL HAVING AN ORGANIC CONTENT NOT LESS THAN 5%, A PH RANGE BETWEEN 4.5-7.0 IT SHALL BE FREE OF DEBRIS, ROCKS LARGER THAN ONE INCH (1"), WOOD, ROOTS, VEGETABLE MATTER AND CLAY CLODS.

c) LAWN:

i) ALL DISTURBED AREAS ARE TO BE TREATED WITH A MINIMUM 6" THICK LAYER OF TOPSOIL, OR AS DIRECTED BY THE LOCAL ORDINANCE OR THE CONTRACTOR, AND THEN SODED OR SODDED IN ACCORDANCE WITH THE PERMANENT STABILIZATION METHODS OUTLINED IN THE LANDSCAPE PLAN.

ii) LAWN SOD MIXTURE SHALL BE FRESH, CLEAN NEW CROP SOD.

iii) SOD SHALL BE STRONGLY ROOTED, WEED AND DISEASE-FREE WITH A UNIFORM THICKNESS. SOD INSTALLED ON SUCH AREAS SHALL BE PROTECTED FROM DAMAGE BY TRAFFIC AND OTHER VEHICLES.

d) MULCH - ALL PLANTING BEDS SHALL BE MULCHED WITH A 3" THICK LAYER OF DOUBLE SHREDDED HARDWOOD BARK MULCH, UNLESS OTHERWISE STATED ON THE LANDSCAPE PLAN AND/OR LANDSCAPE PLAN NOTES / DETAILS.

e) FERTILIZER SHALL BE DELIVERED TO THE SITE MIXED AS SPECIFIED IN THE ORIGINAL UNOPENED STANDARD BAGS SHOWING WEIGHT, ANALYSIS AND NAME OF MANUFACTURER. FERTILIZER SHALL BE STORED IN A WEATHERPROOF BOX SO THAT IT CAN BE KEPT DRY PRIOR TO USE.

f) WATERING PURPOSE - FERTILIZER SHALL BE 10% NITROGEN, 6% PHOSPHORUS AND 4% POTASSIUM BY WEIGHT. A FERTILIZER SHOULD NOT BE SELECTED WITHOUT A SOIL TEST PERFORMED BY A CERTIFIED SOIL LABORATORY. CONTRACTOR TO ADHERE TO STATE REGULATIONS REGARDING APPLICATION OF FERTILIZERS.

3. PLANTING

a) ALL PLANTS SHALL IN ALL CASES CONFORM TO THE REQUIREMENTS OF THE "AMERICAN STANDARD FOR NURSERY STOCK" (ANSI Z60.1), LATEST EDITION, AS PUBLISHED BY THE AMERICAN NURSERY & LANDSCAPE ASSOCIATION (FORMERLY THE AMERICAN ASSOCIATION OF NURSERYMEN).

b) IN ALL CASES, BOTANICAL NAMES SHALL TAKE PRECEDENCE OVER COMMON NAMES FOR ANY AND ALL PLANT MATERIAL.

c) PLANTS SHALL BE LOGICALLY TAGGED WITH THE PROPER NAME AND SIZE. TAGS ARE TO REMAIN ON AT LEAST ONE PLANT FOR THE ENTIRE DURATION OF THE PROJECT.

d) TREES WITH ABRASION OF THE BARK, SUN SCALDS, DISFIGURATION OR FRESH CUTS OF LIMBS OVER 1/2" WHICH HAVE NOT BEEN COMPLETELY CALLEDUS, SHALL BE REJECTED. PLANTS SHALL NOT BE BOUND WITH WIRE OR ROPE AT ANY TIME SO AS TO DAMAGE THE BARK OR BREAK BRANCHES.

e) PLANTS SHALL BE TYPICAL OF THEIR SPECIES OR VARIETY AND SHALL HAVE A NORMAL HABIT OF GROWTH- WELL DEVELOPED BRANCHES, DENSELY FOLIATED, VIGOROUS ROOT SYSTEMS AND BE FREE OF DISEASE, INSECTS, PESTS, EGGS OR LARVAE.

f) ALL PLANTS OF NURSERY GROWN TREES SHALL BE TAKEN AT A POINT ON THE TRUNK SIX INCHES (6") ABOVE THE NATURAL GRADE FOR TREES UP TO AND INCLUDING A FOUR INCH (4") CALIPER SIZE. IF THE CALIPER IS SIX INCHES (6") ABOVE THE GROUND EXCEEDS FOUR INCHES (4") IN CALIPER, THE CALIPER SHOULD BE MEASURED AT A POINT 12" ABOVE THE NATURAL GRADE.

g) TREES SHALL BE MEASURED TO THE AVERAGE HEIGHT OR SPREAD OF THE SHRUB, AND NOT TO THE LONGEST BRANCH.

h) TREES AND SHRUBS SHALL BE HANDLED WITH CARE BY THE ROOT BALL.

4. GENERAL WORK PROCEDURES

a) CONTRACTOR TO FOLLOW WORKMANLIKE INDUSTRY STANDARDS IN PERFORMING ALL LANDSCAPE CONSTRUCTION. THE SITE IS TO BE LEFT IN A CLEAN STATE AT THE END OF EACH WORKDAY. ALL DEBRIS, MATERIALS AND TOOLS SHALL BE PROPERLY STORED, STOCKPILED OR DISPOSED OF.

b) WASTE MATERIALS SHALL BE PROPERLY AND COMPLETELY DISPOSED OF AT THE CONTRACTOR'S EXPENSE. DEBRIS SHALL NOT BE BURIED, INCLUDING ORGANIC MATERIALS. DEBRIS SHALL BE REMOVED COMPLETELY FROM THE SITE.

5. SITE PREPARATIONS

a) BEFORE AND DURING PRELIMINARY GRADING AND FINISHED GRADING, ALL WEEDS AND GRASSES SHALL BE DUG OUT BY THE CONTRACTOR AND DISPOSED OF IN ACCORDANCE WITH GENERAL WORK PROCEDURES OUTLINED HEREIN.

b) ALL EXISTING TREES TO REMAIN SHALL BE PRUNED TO REMOVE ANY DAMAGED BRANCHES. THE ENTIRE LIMBS OF ANY DAMAGED BRANCH SHALL BE CUT OFF AT THE BRANCH COLLAR. CONTRACTOR SHALL ENSURE THAT CUTS ARE SMOOTH AND CLEAN. ANY CUTS THAT ARE NOT CLEAN, SHARP TOOLS AND TOPSOIL SHALL BE USED TO CLEAN UP AND FILL IN AROUND THE REMAINDER OF THE ROOTS. EXISTING TREES SHALL BE MONITORED ON A REGULAR BASIS FOR ADDITIONAL ROOT OR BRANCH DAMAGE AS A RESULT OF CONSTRUCTION. ROOTS SHALL NOT BE LEFT EXPOSED FOR MORE THAN ONE (1) DAY. CONTRACTOR SHALL WATER EXISTING TREES AS NEEDED TO PREVENT SHOCK AND DROUGHT.

c) CONTRACTOR SHALL ARRANGE TO HAVE UTILITY STAKE-OUT TO LOCATE ALL UNDERGROUND UTILITIES PRIOR TO INSTALLATION OF ANY LANDSCAPE MATERIAL. UTILITY COMPANIES SHALL BE CONTACTED THREE (3) DAYS PRIOR TO THE BEGINNING OF WORK.

6. TREE PROTECTION

a) CONTRACTOR SHALL BE RESPONSIBLE FOR THE PROTECTION OF ALL EXISTING TREES TO REMAIN. A TREE PROTECTION ZONE SHALL BE ESTABLISHED AT THE DRIP LINE OR AT THE LIMIT OF CONSTRUCTION DISTURBANCE, WHICHEVER IS GREATER. LOCAL STANDARDS THAT MAY REQUIRE A MORE STRICT TREE PROTECTION ZONE SHALL BE HONORED.

b) A FOUR INCH (4") OR GREATER DIAMETER OR ORANGE COLORED HIGH-VISIBILITY "VISIFENCE" OR APPROVED EQUAL, MOUNTED ON STEEL POSTS SHALL BE PLACED ALONG THE BOUNDARY OF THE TREE PROTECTION ZONE. POSTS SHALL BE LOCATED AT A MAXIMUM OF EIGHT FEET (8') ON CENTER OR AS INDICATED WITHIN THE TREE PROTECTION DETAIL.

c) WHEN TREE PROTECTION ZONE HAS BEEN ESTABLISHED, THERE SHALL BE NO EXCAVATION, GRADING, OR APPROVED EQUAL, MOUNTED ON STEEL POSTS SHALL BE PLACED ALONG THE BOUNDARY OF THE TREE PROTECTION ZONE. POSTS SHALL BE LOCATED AT A MAXIMUM OF EIGHT FEET (8') ON CENTER OR AS INDICATED WITHIN THE TREE PROTECTION DETAIL.

d) WHEN TREE PROTECTION ZONE HAS BEEN ESTABLISHED, THERE SHALL BE NO EXCAVATION, GRADING, OR APPROVED EQUAL, MOUNTED ON STEEL POSTS SHALL BE PLACED ALONG THE BOUNDARY OF THE TREE PROTECTION ZONE. POSTS SHALL BE LOCATED AT A MAXIMUM OF EIGHT FEET (8') ON CENTER OR AS INDICATED WITHIN THE TREE PROTECTION DETAIL.

e) WHEN TREE PROTECTION ZONE HAS BEEN ESTABLISHED, THERE SHALL BE NO EXCAVATION, GRADING, OR APPROVED EQUAL, MOUNTED ON STEEL POSTS SHALL BE PLACED ALONG THE BOUNDARY OF THE TREE PROTECTION ZONE. POSTS SHALL BE LOCATED AT A MAXIMUM OF EIGHT FEET (8') ON CENTER OR AS INDICATED WITHIN THE TREE PROTECTION DETAIL.

f) WHEN TREE PROTECTION ZONE HAS BEEN ESTABLISHED, THERE SHALL BE NO EXCAVATION, GRADING, OR APPROVED EQUAL, MOUNTED ON STEEL POSTS SHALL BE PLACED ALONG THE BOUNDARY OF THE TREE PROTECTION ZONE. POSTS SHALL BE LOCATED AT A MAXIMUM OF EIGHT FEET (8') ON CENTER OR AS INDICATED WITHIN THE TREE PROTECTION DETAIL.

7. SOIL MODIFICATIONS

a) AT NO TIME SHALL MACHINES OR DEBRIS, FALLEN TREES OR OTHER MATERIALS BE PLACED, STOCKPILED OR LEFT STANDING IN THE TREE PROTECTION ZONE.

b) TO INCREASE A SANDY SOIL'S ABILITY TO RETAIN WATER AND NUTRIENTS, THOROUGHLY TILL ORGANIC MATTER INTO THE TOP 6"-12". USE COMPOSTED BARK, COMPOSTED LEAF MULCH OR PEAT MOSS. ALL PRODUCTS SHOULD BE COMPOSTED TO A DARK COLOR AND BE FREE OF PIECES WITH IDENTIFIABLE LEAF OR WOOD STRUCTURE. AVOID MATERIAL WITH A PH HIGHER THAN 7.5.

c) TO INCREASE DRAINAGE, MODIFY HEAVY CLAY OR SILT (MORE THAN 40% CLAY OR SILT) BY ADDING COMPOSTED PINE BARK (UP TO 30% BY VOLUME) AND/OR AGRICULTURAL GYPSSUM. COARSE SAND MAY BE USED IF ENOUGH IS ADDED TO TO INCREASE DRAINAGE.

d) TO INCREASE SAND CONTENT (MORE THAN 60% OF THE TOTAL MIX. SUBSURFACE DRAINAGE LINES MAY NEED TO BE ADDED TO INCREASE DRAINAGE.

e) MODIFY EXTREMELY SANDY SOILS (MORE THAN 85%) BY ADDING ORGANIC MATERIAL AND/OR DIRT. SHREDDED CLAY LOAM UP TO 30% OF THE TOTAL MIX.

8. FINISHED GRADING

a) UNLESS OTHERWISE CONTRACTED, THE LANDSCAPE CONTRACTOR SHALL BE RESPONSIBLE FOR THE INSTALLATION OF TOPSOIL AND THE ESTABLISHMENT OF FINE-GRADING WITHIN THE DISTURBANCE AREA OF THE SITE.

b) LANDSCAPE CONTRACTOR SHALL BE RESPONSIBLE FOR THE PROTECTION OF ALL EXISTING TREES TO REMAIN. A TREE PROTECTION ZONE SHALL BE ESTABLISHED AT THE DRIP LINE OR AT THE LIMIT OF CONSTRUCTION DISTURBANCE, WHICHEVER IS GREATER. LOCAL STANDARDS THAT MAY REQUIRE A MORE STRICT TREE PROTECTION ZONE SHALL BE HONORED.

c) ALL EXISTING TREES TO REMAIN SHALL BE PRUNED TO REMOVE ANY DAMAGED BRANCHES. THE ENTIRE LIMBS OF ANY DAMAGED BRANCH SHALL BE CUT OFF AT THE BRANCH COLLAR. CONTRACTOR SHALL ENSURE THAT CUTS ARE SMOOTH AND CLEAN. ANY CUTS THAT ARE NOT CLEAN, SHARP TOOLS AND TOPSOIL SHALL BE USED TO CLEAN UP AND FILL IN AROUND THE REMAINDER OF THE ROOTS. EXISTING TREES SHALL BE MONITORED ON A REGULAR BASIS FOR ADDITIONAL ROOT OR BRANCH DAMAGE AS A RESULT OF CONSTRUCTION. ROOTS SHALL NOT BE LEFT EXPOSED FOR MORE THAN ONE (1) DAY. CONTRACTOR SHALL WATER EXISTING TREES AS NEEDED TO PREVENT SHOCK AND DROUGHT.

d) CONTRACTOR SHALL ARRANGE TO HAVE UTILITY STAKE-OUT TO LOCATE ALL UNDERGROUND UTILITIES PRIOR TO INSTALLATION OF ANY LANDSCAPE MATERIAL. UTILITY COMPANIES SHALL BE CONTACTED THREE (3) DAYS PRIOR TO THE BEGINNING OF WORK.

e) CONTRACTOR SHALL BE RESPONSIBLE FOR THE PROTECTION OF ALL EXISTING TREES TO REMAIN. A TREE PROTECTION ZONE SHALL BE ESTABLISHED AT THE DRIP LINE OR AT THE LIMIT OF CONSTRUCTION DISTURBANCE, WHICHEVER IS GREATER. LOCAL STANDARDS THAT MAY REQUIRE A MORE STRICT TREE PROTECTION ZONE SHALL BE HONORED.

f) A FOUR INCH (4") OR GREATER DIAMETER OR ORANGE COLORED HIGH-VISIBILITY "VISIFENCE" OR APPROVED EQUAL, MOUNTED ON STEEL POSTS SHALL BE PLACED ALONG THE BOUNDARY OF THE TREE PROTECTION ZONE. POSTS SHALL BE LOCATED AT A MAXIMUM OF EIGHT FEET (8') ON CENTER OR AS INDICATED WITHIN THE TREE PROTECTION DETAIL.

9. TOPSOILING

a) CONTRACTOR SHALL PROVIDE A 6" THICK MINIMUM LAYER OF TOPSOIL, OR AS DIRECTED BY THE LOCAL ORDINANCE OR AGENCY, IN ALL PLANTING AREAS. TOPSOIL SHOULD BE SPREAD OVER A PREPARED SURFACE IN A UNIFORM LAYER TO ACHIEVE THE DESIRED COMPACTED THICKNESS.

b) ON TOPSOIL, MULCH OR OTHER MATERIALS SHALL BE PLACED TO THE TOTAL AMOUNT REQUIRED. TOPSOIL FROM THE SITE MAY BE REJECTED IF IT HAS NOT BEEN PROPERLY REMOVED, STORED AND PROTECTED PRIOR TO CONSTRUCTION.

c) CONTRACTOR SHALL FURNISH TO THE APPROVING AGENCY AN ANALYSIS OF BOTH IMPORTED AND ON-SITE TOPSOIL TO BE UTILIZED IN ALL PLANTING AREAS. THE ANALYSIS SHALL BE CONDUCTED BY A CERTIFIED SOIL LABORATORY. SOIL MODIFICATIONS AS NEEDED TO ACHIEVE THE REQUIRED LEVELS AS SPECIFIED IN THE MATERIALS SECTION ABOVE.

d) ALL LAWN AREAS ARE TO BE CULтивATED TO A DEPTH OF SIX INCHES (6"). ALL DEBRIS EXPOSED FROM EXCAVATION AND CULTIVATION SHALL BE DISPOSED OF IN ACCORDANCE WITH GENERAL WORK PROCEDURES SECTION ABOVE.

e) PLANTING SHALL BE DONE IN ALL DIRECTIONS (NORTH, SOUTH, EAST, WEST) IN ALL DIRECTIONS (QUANTITIES BASED ON A SQUARE FOOT AREA - FOR BID PURPOSES ONLY [SEE SPECIFICATION 6.A.]).

f) 20 POUNDS (20 POUNDS) OF TOPSOIL OR APPROVED SOIL CONDITIONER/FERTILIZER.

g) 20 POUNDS (20 POUNDS) OF TOPSOIL OR APPROVED SOIL CONDITIONER/FERTILIZER.

h) THE SPREADING OF TOPSOIL SHALL NOT BE CONDUCTED UNDER MUDDY OR FROZEN CONDITIONS.

10. PLANTING

a) INSOFAR THAT IT IS FEASIBLE, PLANT MATERIAL SHALL BE PLANTED ON THE DAY OF DELIVERY. IN THE EVENT THAT THIS IS NOT POSSIBLE, THE LANDSCAPE CONTRACTOR SHALL PROTECT UNINSTALLED PLANT MATERIAL. PLANTS SHALL NOT REMAIN UNPLANTED FOR LONGER THAN A THREE DAY PERIOD AFTER DELIVERY. PLANTS THAT WILL NOT BE PLANTED FOR A PERIOD OF TIME GREATER THAN THREE DAYS SHALL BE HEALED IN WITH TOPSOIL OR MULCH TO HELP PRESERVE ROOT MOISTURE. 

b) PLANTS THAT WILL NOT BE PLANTED FOR A PERIOD OF TIME GREATER THAN THREE DAYS SHALL BE HEALED IN WITH TOPSOIL OR MULCH TO HELP PRESERVE ROOT MOISTURE. PLANTS THAT WILL NOT BE PLANTED FOR A PERIOD OF TIME GREATER THAN THREE DAYS SHALL BE HEALED IN WITH TOPSOIL OR MULCH TO HELP PRESERVE ROOT MOISTURE.

c) PLANTS THAT WILL NOT BE PLANTED FOR A PERIOD OF TIME GREATER THAN THREE DAYS SHALL BE HEALED IN WITH TOPSOIL OR MULCH TO HELP PRESERVE ROOT MOISTURE. PLANTS THAT WILL NOT BE PLANTED FOR A PERIOD OF TIME GREATER THAN THREE DAYS SHALL BE HEALED IN WITH TOPSOIL OR MULCH TO HELP PRESERVE ROOT MOISTURE.

FURTHERMORE, THE FOLLOWING TREE VARIETIES ARE UNUSUALLY SUSCEPTIBLE TO WINTER DAMAGE, WITH TRANSPLANT SHOCK AND THE SEASONAL LACK OF NITROGEN AVAILABILITY. THE RISK OF PLANT DEATH IS GREATLY INCREASED. IT IS NOT RECOMMENDED THAT THESE SPECIES BE PLANTED DURING THE FALL PLANTING SEASON:

ACER RUBRUM	PLATANUS X ACERIFOLIA
BETULA VARIETIES	POPULUS VARIETIES
CARPINUS VARIETIES	PRUNUS VARIETIES
CRATAEGUS VARIETIES	PYRUS VARIETIES
KOELREUTERIA	QUERCUS VARIETIES
LIQUIDAMBAR STYRACIFLUA	TILIA TOMENTOSA
LIRIODENDRON TULIPIFERA	ZELKOVA VARIETIES

h) PLANTING PITS SHALL BE DUG WITH LEVEL BOTTOMS, WITH THE WIDTH TWICE THE DIAMETER OF ROOT BALL. THE ROOT BALL SHALL REST ON UNDISTURBED GRADE. EACH PLANT PIT SHALL BE BACKFILLED IN LAYERS WITH THE FOLLOWING PREPARED SOIL MIXED THOROUGHLY:

- h)(a) 1 PART PEAT MOSS
- h)(b) 1 PART COMPOSTED COW MANURE BY VOLUME
- h)(c) 3 PARTS TOPSOIL BY VOLUME

h)(d) 21 GRAMS AGRIFORM PLANTING TABLETS (OR APPROVED EQUAL) AS FOLLOWS:

- h)(da) 2 TABLETS PER 1 GALLON PLANT
- h)(db) 3 TABLETS PER 5 GALLON PLANT
- h)(dc) 4 TABLETS PER 15 GALLON PLANT
- h)(d)(e) LARGER PLANTS: 2 TABLETS PER 1/2" CALIPER OF TRUNK

i) FILL PREPARED SOIL AROUND BALL OF PLANT HALF-WAY AND INSERT PLANT TABLETS. COMPLETE BACKFILL AND WATER THOROUGHLY.

j) ALL PLANTS SHALL BE PLANTED SO THAT THE TOP OF THE ROOT BALL, THE POINT AT WHICH THE ROOT FLARE BEGINS, IS SET AT GROUND LEVEL AND IN THE CENTER OF THE PIT. NO SOILS TO BE PLANTED DIRECTLY ON TOP OF THE ROOT BALL.

k) ALL PROPOSED TREES DIRECTLY ADJACENT TO WALKWAYS OR DRIVEWAYS SHALL BE PRUNED AND MAINTAINED TO A MINIMUM BRANCHING HEIGHT OF 7' FROM GRADE.

l) GROUND COVER AREAS SHALL RECEIVE A 1/2" LAYER OF HUMUS RAKED INTO THE TOP 1" OF PREPARED SOIL PRIOR TO PLANTING. ALL GROUND COVER AREAS SHALL BE WEEDED AND TREATED WITH A PRE-EMERGENT CHEMICAL AS PER MANUFACTURER'S RECOMMENDATION.

m) NO PLANT, EXCEPT GROUND COVERS, GRASSES OR VINES, SHALL BE PLANTED LESS THAN TWO FEET (2') FROM EXISTING STRUCTURES AND SIDEWALKS.

n) ALL PLANTING AREAS AND PLANTING PITS SHALL BE MULCHED AS SPECIFIED HEREIN TO FILL THE ENTIRE BED AREA OF EACH SAUCER. NO MULCH IS TO TOUCH THE TRUNK OF THE TREE OR SHRUB.

o) ALL PLANTING AREAS SHALL BE WATERED IMMEDIATELY UPON INSTALLATION IN ACCORDANCE WITH THE WATERING SPECIFICATIONS AS LISTED HEREIN.

p) TRANSPLANTING (WHEN REQUIRED)

- a) ALL TRANSPLANTS SHALL BE DUG WITH INTACT ROOT BALLS CAPABLE OF SUSTAINING THE PLANT.
- b) IF PLANTS ARE TO BE STOCKPILED BEFORE REPLANTING, THEY SHALL BE HEALED IN WITH MULCH OR SOIL, ADEQUATELY WATERED AND PROTECTED FROM EXTREME HEAT, SUN AND WIND.
- c) PLANTS SHALL NOT BE DUG FOR TRANSPLANTING BETWEEN APRIL 10 AND JUNE 30.
- d) PLANTS SHALL BE BACKFILL SOIL SHALL BE AMENDED WITH FERTILIZER AND ROOT GROWTH HORMONE.
- e) TRANSPLANTS SHALL BE GUARANTEED FOR THE LENGTH OF THE GUARANTEE PERIOD SPECIFIED HEREIN.
- f) F TRANSPLANTS DIE, SHRUBS AND TREES LESS THAN SIX INCHES (6") DBH SHALL BE REPLACED IN KIND. TREES GREATER THAN SIX INCHES (6") DBH MAY BE REQUIRED TO BE REPLACED IN ACCORDANCE WITH THE MUNICIPALITY'S TREE REPLACEMENT GUIDELINES.

1. WATERING

a) NEW PLANTINGS OR LAWN AREAS SHALL BE ADEQUATELY IRRIGATED BEGINNING IMMEDIATELY AFTER PLANTING. WATER SHALL BE APPLIED TO EACH TREE AND SHRUB IN SUCH MANNER AS NOT TO DISTURB BACKFILL AND TO THE EXTENT THAT ALL MATERIALS IN THE PLANTING HOLE ARE THOROUGHLY SATURATED. WATERING SHALL CONTINUE AT LEAST UNTIL PLANTS ARE ESTABLISHED.

b) SITE OWNER SHALL PROVIDE WATER IF AVAILABLE ON SITE AT TIME OF PLANTING. IF WATER IS NOT AVAILABLE ON SITE, CONTRACTOR SHALL SUPPLY ALL NECESSARY WATER. THE USE OF WATERING BAGS IS RECOMMENDED FOR ALL NEWLY PLANTED TREES.

c) IF AN IRRIGATION SYSTEM HAS BEEN INSTALLED ON THE SITE, IT SHALL BE USED TO WATER PROPOSED PLANT MATERIAL, BUT ANY FAILURE OF THE SYSTEM DOES NOT ELIMINATE THE CONTRACTOR'S RESPONSIBILITY OF MAINTAINING THE DESIRED MOISTURE LEVEL FOR VIGOROUS, HEALTHY GROWTH.

2. GUARANTEE

a) THE LANDSCAPE CONTRACTOR SHALL GUARANTEE ALL PLANTS FOR A PERIOD OF 1 YEAR FROM APPROVAL OF LANDSCAPE INSTALLATION BY THE APPROVING AGENCY. CONTRACTOR SHALL SUPPLY THE OWNER WITH A MAINTENANCE BOND FOR TEN PERCENT (10%) OF THE VALUE OF THE LANDSCAPE INSTALLATION WHICH WILL BE RELEASED AT THE CONCLUSION OF THE GUARANTEE PERIOD AND WHEN A FINAL INSPECTION HAS BEEN COMPLETED AND APPROVED BY THE OWNER OR AUTHORIZED REPRESENTATIVE.

b) ANY DEAD OR DYING PLANT MATERIAL SHALL BE REPLACED FOR THE LENGTH OF THE GUARANTEE PERIOD. REPLACEMENT OF PLANT MATERIAL SHALL BE CONDUCTED AT THE FIRST SUCCEEDING PLANTING SEASON, ANY DEBRIS SHALL BE DISPOSED OF OFF-SITE, WITHOUT EXCEPTION.

c) TREES AND SHRUBS SHALL BE MAINTAINED BY THE CONTRACTOR DURING CONSTRUCTION AND THROUGHOUT THE 90 DAY MAINTENANCE PERIOD AS SPECIFIED HEREIN. CULTIVATION, WEEDING, WATERING AND THE PREVENTATIVE TREATMENTS SHALL BE PERFORMED AS NECESSARY TO KEEP PLANT MATERIAL IN GOOD CONDITION AND FREE OF INSECTS AND DISEASE.

d) LAWNS SHALL BE MAINTAINED THROUGH WATERING, FERTILIZING, WEEDING, MOWING, TRIMMING AND OTHER OPERATIONS SUCH AS ROLLING, REGARDING REPLANTING AS REQUIRED TO ESTABLISH A SMOOTH, ACCEPTABLE LAWN, FREE OF ERODED OR BARE AREAS.

3. CLEANUP

a) UPON THE COMPLETION OF ALL LANDSCAPE INSTALLATION AND BEFORE THE FINAL ACCEPTANCE, THE CONTRACTOR SHALL REMOVE ALL UNUSED MATERIALS, EQUIPMENT AND DEBRIS FROM THE SITE. ALL PAVED AREAS ARE TO BE CLEANED.

b) THE SITE SHALL BE CLEANED AND LEFT IN A NEAT AND ACCEPTABLE CONDITION AS APPROVED BY THE OWNER OR AUTHORIZED REPRESENTATIVE.

4. MAINTENANCE (ALTERNATIVE BID)

a) A 90 DAY MAINTENANCE PERIOD SHALL COMMENCE AT THE END OF ALL LANDSCAPE INSTALLATION OPERATIONS. THE 90 DAY MAINTENANCE PERIOD ENSURES TO THE OWNER/OPERATOR THAT THE NEWLY INSTALLED LANDSCAPING HAS BEEN MAINTAINED AS SPECIFIED ON THE APPROVED LANDSCAPE PLAN. ONCE THE INITIAL 90 DAY MAINTENANCE PERIOD HAS EXPIRED, THE OWNER/OPERATOR MAY REQUEST THAT BIDDERS SUBMIT AN ALTERNATE MAINTENANCE BID FOR A MONTHLY MAINTENANCE CONTRACT. THE ALTERNATE MAINTENANCE CONTRACT WILL ENCOMPASS ANY WORK THAT IS CONSIDERED APPROPRIATE TO ENSURE THAT PLANT AND LAWN AREAS ARE HEALTHY AND MANICURED TO THE APPROVAL OF THE OWNER/OPERATOR.

[illegible]

NOTES:

1. ANY TREE INSTALLED WITHIN 10 FT OF NEW CONCRETE SIDEWALKS SHOULD BE INSTALLED WITH BIOBARRIER ROOT BARRIER FABRIC AS SHOWN.
2. TREES SHALL BE INSTALLED ACCORDING TO THE APPROPRIATE PLANTING DETAIL.

NOT TO SCALE



Know what's **below.**
Call before you dig.
ALWAYS CALL 811
It's fast. It's free. It's the law.

**NOT APPROVED FOR
CONSTRUCTION**

THIS DRAWING IS INTENDED FOR MUNICIPAL AND/OR AGENCY
REVIEW AND APPROVAL. IT IS NOT INTENDED AS A CONSTRUCT

PROJECT No.:	CTA250060.00-
DRAWN BY:	WJ
CHECKED BY:	CV
DATE:	09/12/2011
CAD I.D.:	P-CIVIL-LS
PROJECT:	

**SITE
DEVELOPMENT
PLANS**
_____ FOR _____



**PROPOSED
RESTAURANT DEPOT
161 WATERFORD PKWY NOR
NEW LONDON COUNTY
WATERFORD, CT
MAP & LOT: 105 - 8981**

BOHLER//

**65 LaSALLE ROAD, SUITE 400
WEST HARTFORD, CT 06107**
Phone: (860) 333-8900

www.BohlerEngineering.com



SHEET TITLE

LANDSCAPE NOTES AND DETAILS

SHEET NUMBER

L-102

ORG. DATE - 09/12/25