



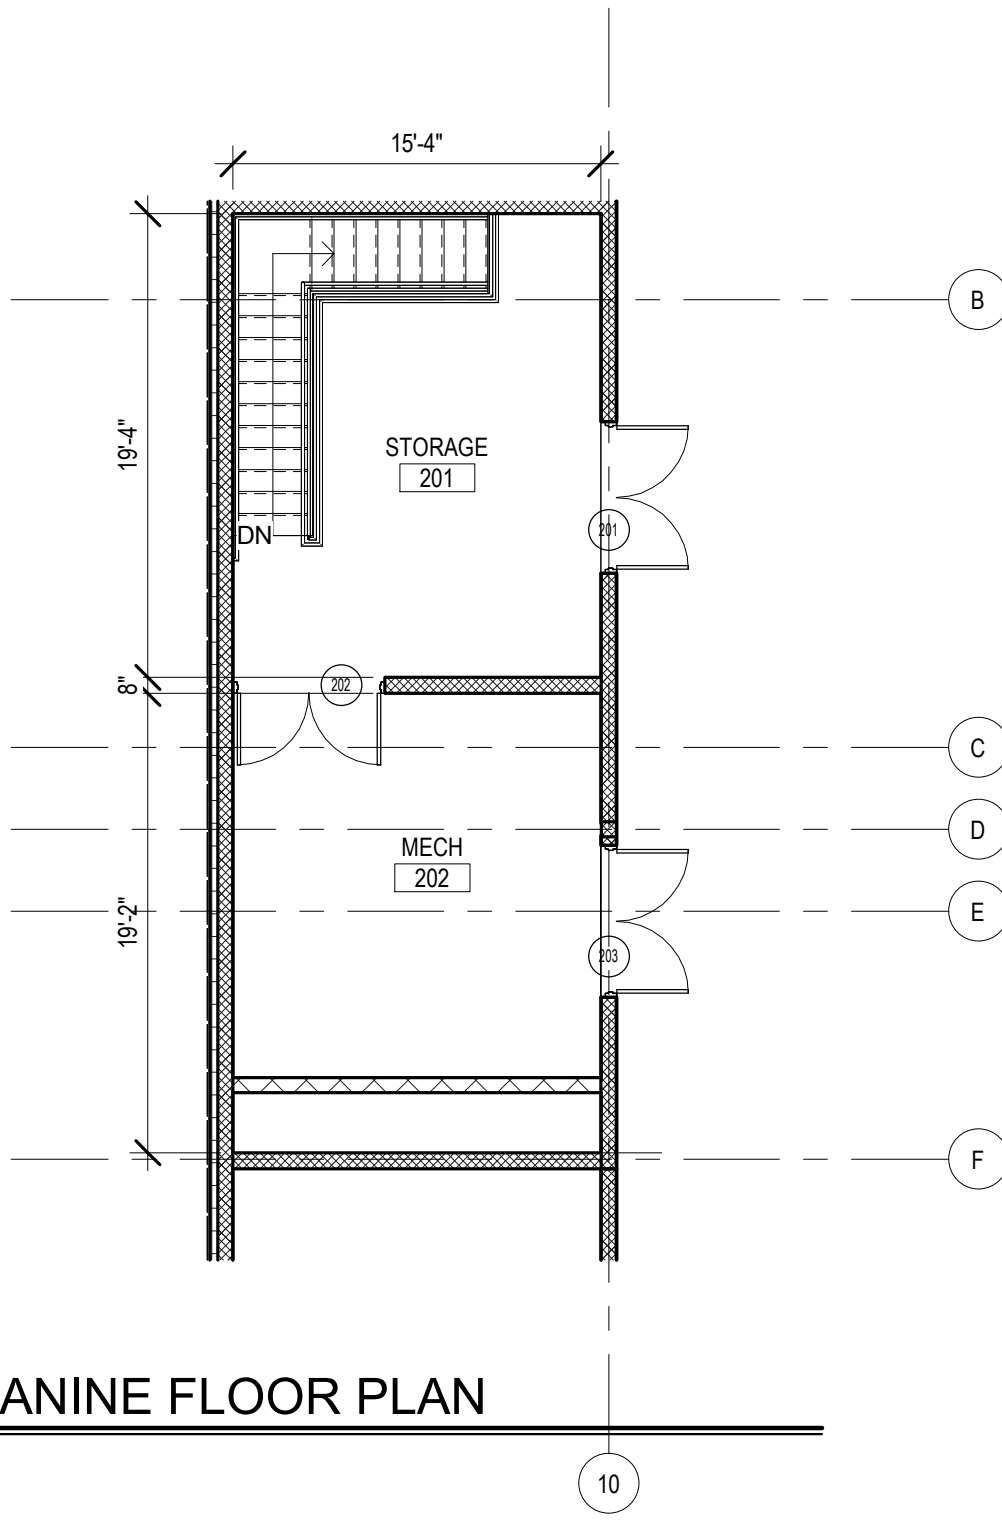


2 MEZZANINE FLOOR PLAN
1/8" = 1'-0"

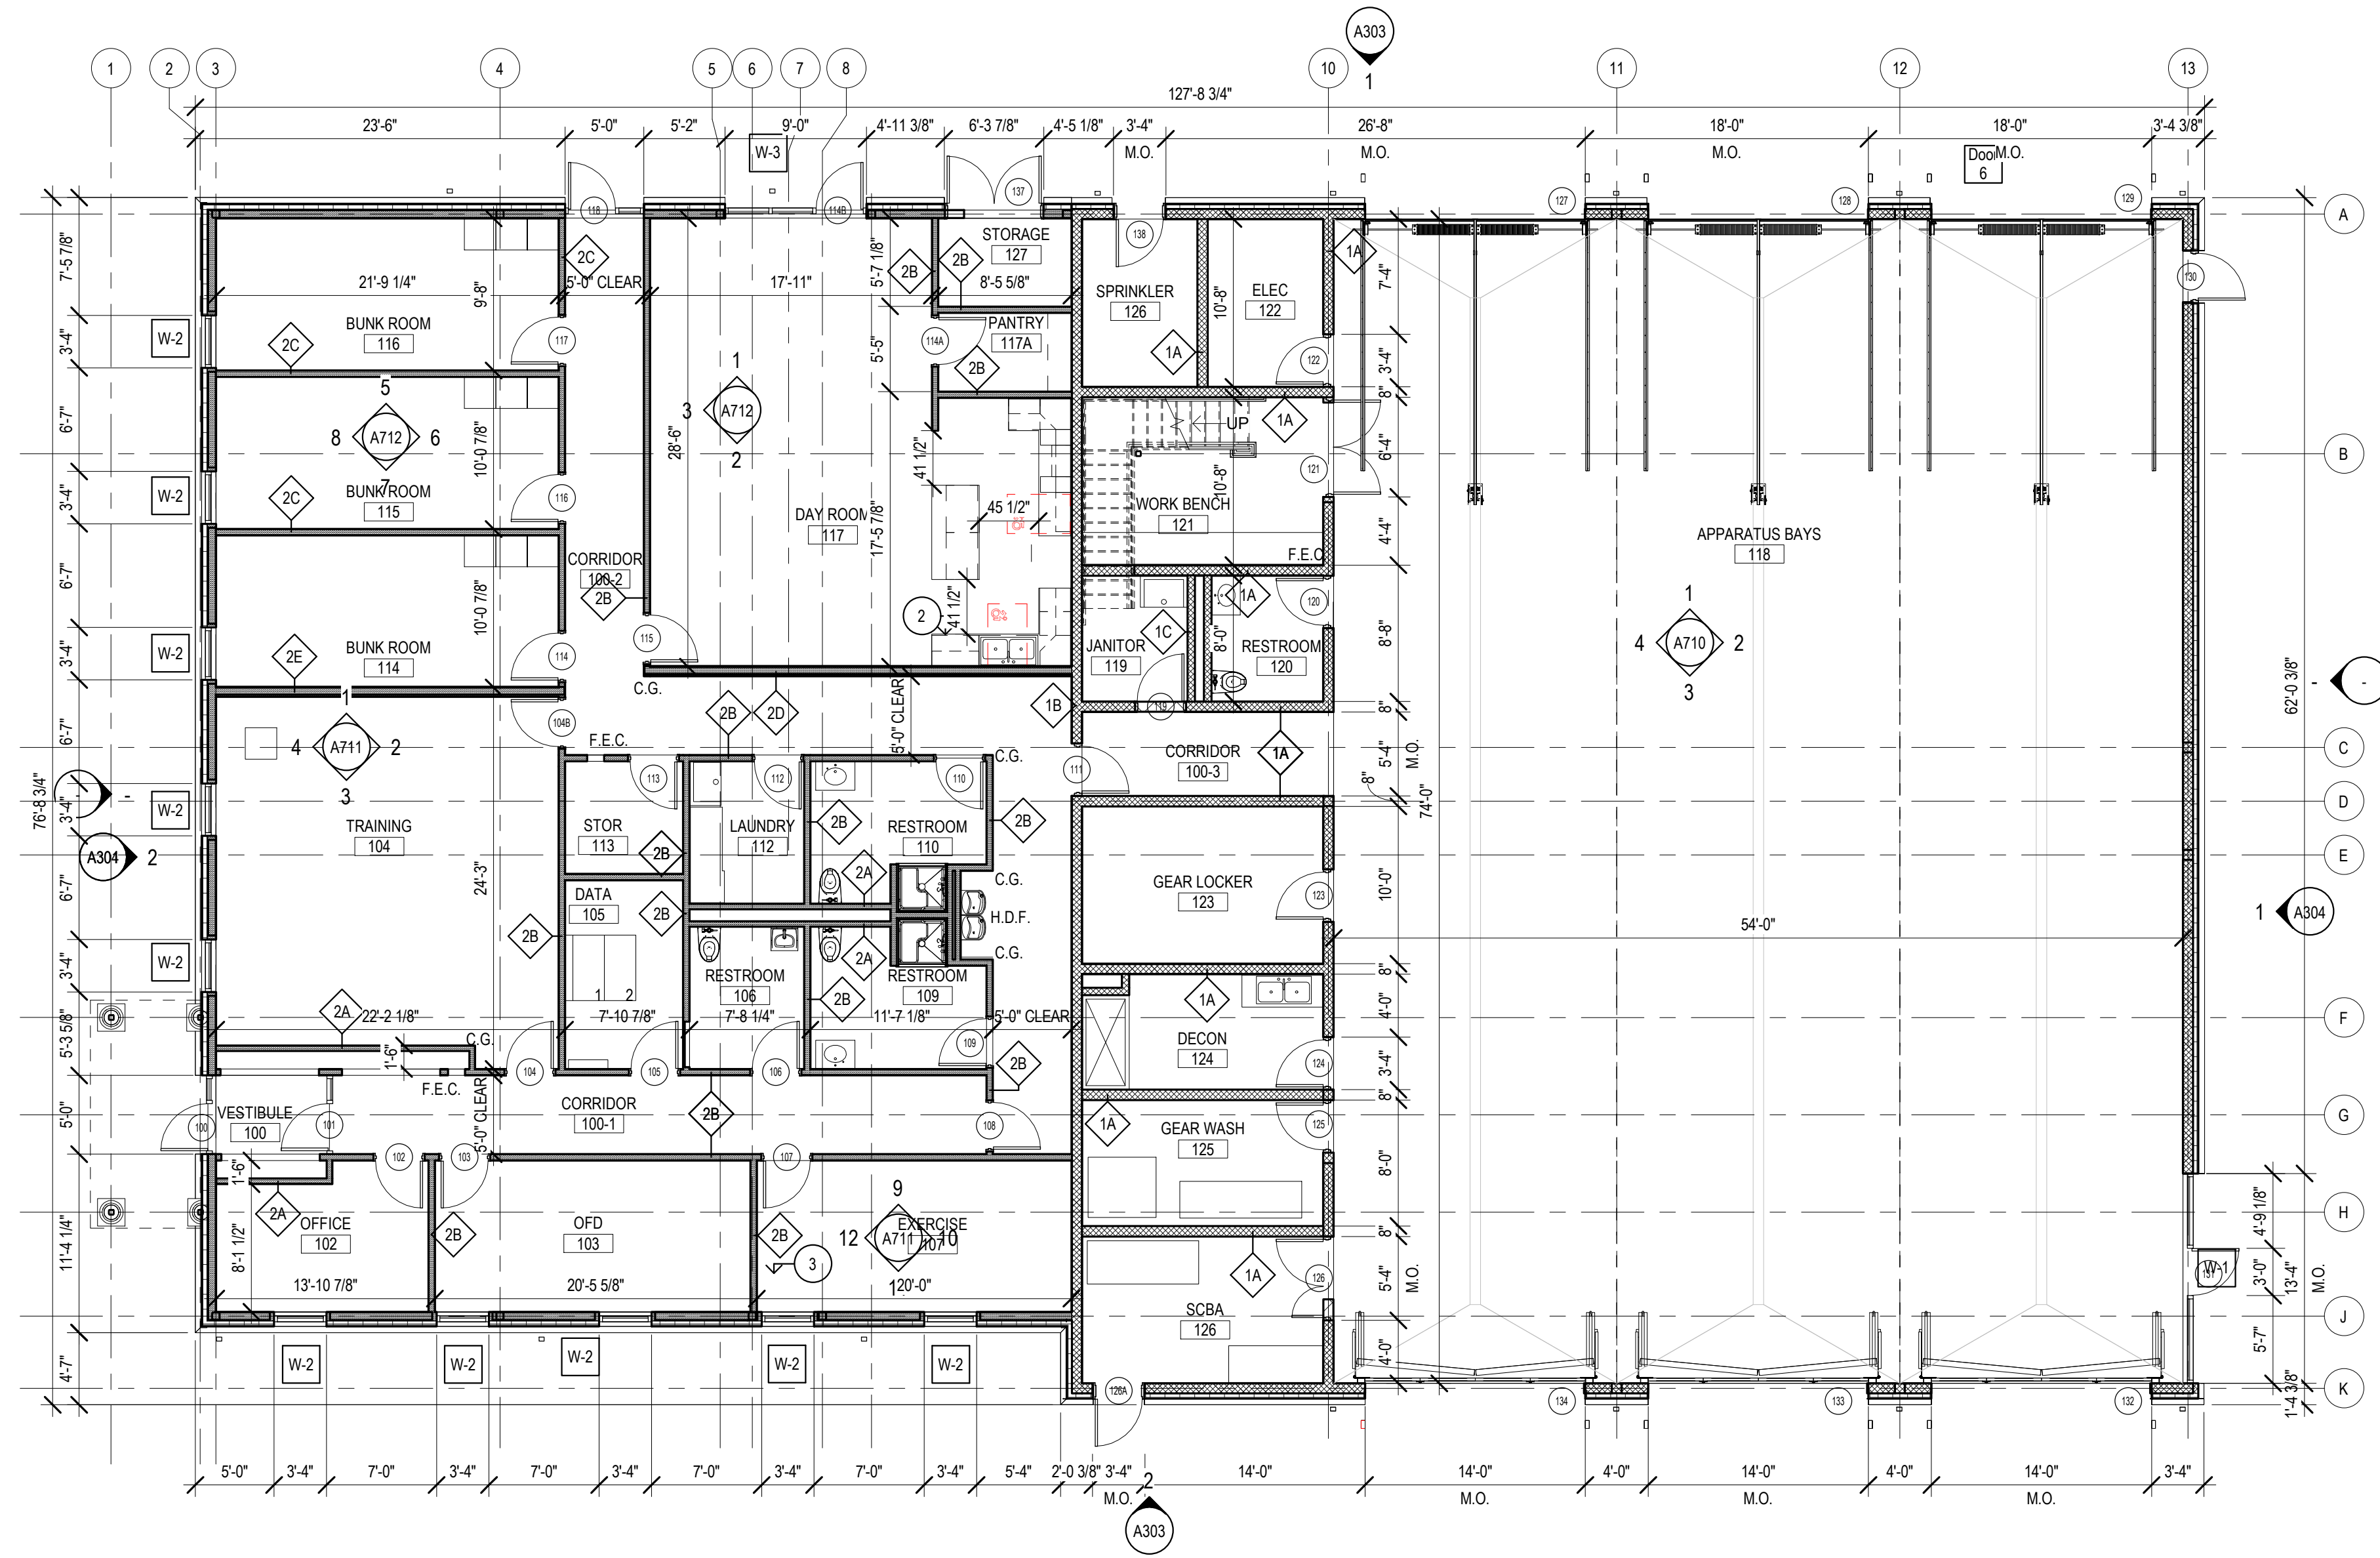

1 FIRST FLOOR PLAN
1/8" = 1'-0"

SYMBOL LEGEND	
	- NEW METAL STUD PARTITIONS
	- NEW MASONRY WALL
	- NEW CMU WALL
	- DOOR NUMBER
	- WINDOW TYPE
	- ROOM NAME
	- ROOM NUMBER
	- PARTITION TYPE
	- CONSTRUCTION NOTE
	- EXTERIOR ELEVATION NUMBER
	- SHEET NUMBER
	- INTERIOR ELEVATION NUMBER
	- SHEET NUMBER
	- BUILDING SECTION NUMBER
	- SHEET NUMBER
	- WALL SECTION NUMBER
	- SHEET NUMBER
	- CORNER GUARD
	- FIRE EXTINGUISHER CABINET
	- FLOOR DRAIN - SLOPE TO DRAIN
	- HANDICAPPED DRINKING FOUNTAIN

- GENERAL NOTES
1. READ ALL GENERAL NOTES ON DRAWING A001.
 2. CONTRACTORS SHALL FIELD VERIFY ALL CONDITIONS AND DIMENSIONS.
 3. ALL DIMENSIONS ARE TO OUTSIDE FACE OF BRICK, CONCRETE MASONRY UNITS AND METAL FRAMING UNLESS OTHERWISE NOTED.
 4. ALL NEW WALL AND PARTITION ASSEMBLIES SHALL EXTEND TO UNDERSIDE OF DECK UNLESS OTHERWISE NOTED.
 5. PROVIDE CMU WITH PRE-MANUFACTURED BULLNOSE AT ALL EXPOSED CORNERS. WHERE THE WORD "ALIGN" IS INDICATED IT SHALL MEAN TO ALIGN BOTH SIDES OF WALL.
 - 6.

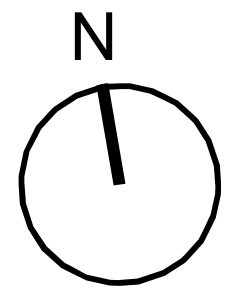


Project Title:
NEW CONSTRUCTION
OSWEGATCHIE FIRE STATION
441 BOSTON POST RD
WATERFORD, CT 06385



SILVER PETRUCELLI + ASSOCIATES
3190 WHITNEY AVENUE HAMDEN CT 06518
311 STATE STREET NEW LONDON CT 06320
203 230 9007 silverpetrucelli.com


Revision:	Description:	Date:	Revised By:

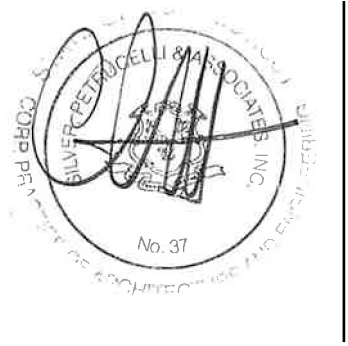


Drawing Title:
FLOOR PLANS
Project Phase:
DESIGN DEVELOPMENT
State Project Number:

Date:
01/07/25
Scale:
As indicated
Drawn By:
EAC
Project Number:
23.362

A100

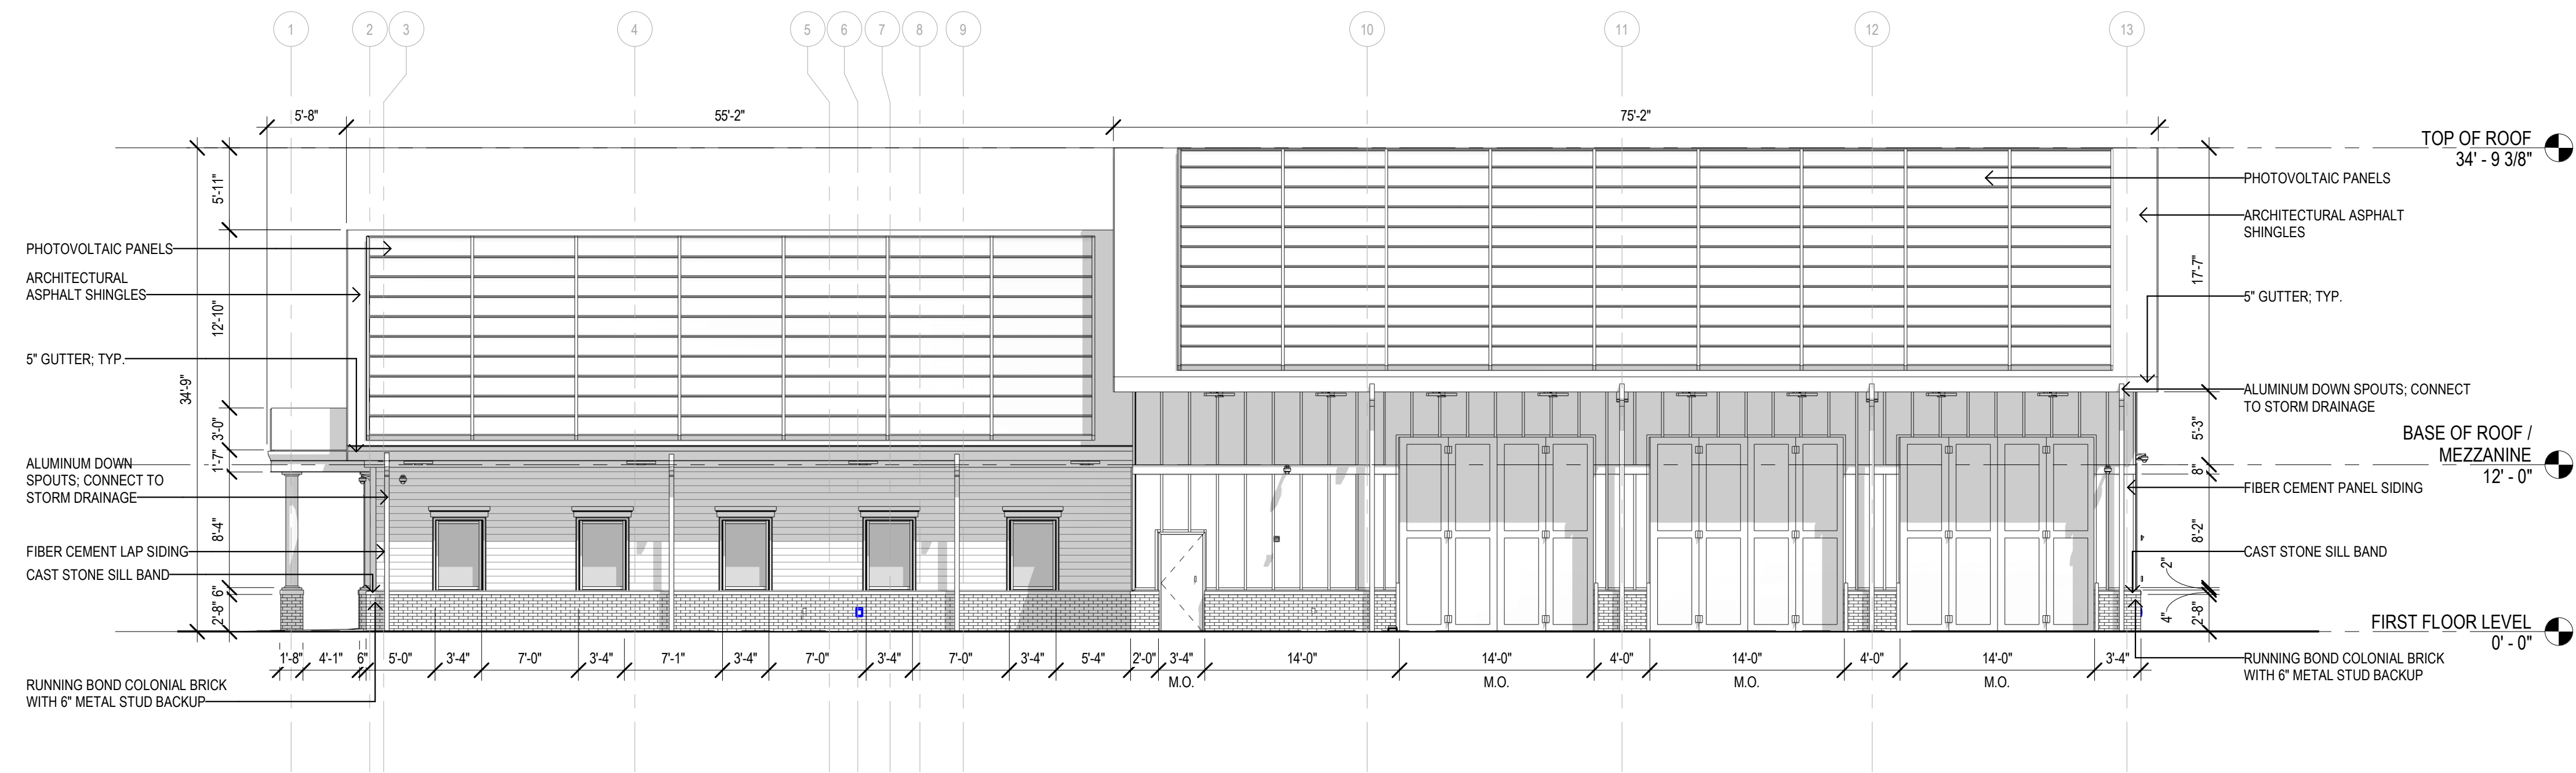

2 SOUTH ELEVATION
1/8" = 1'-0"

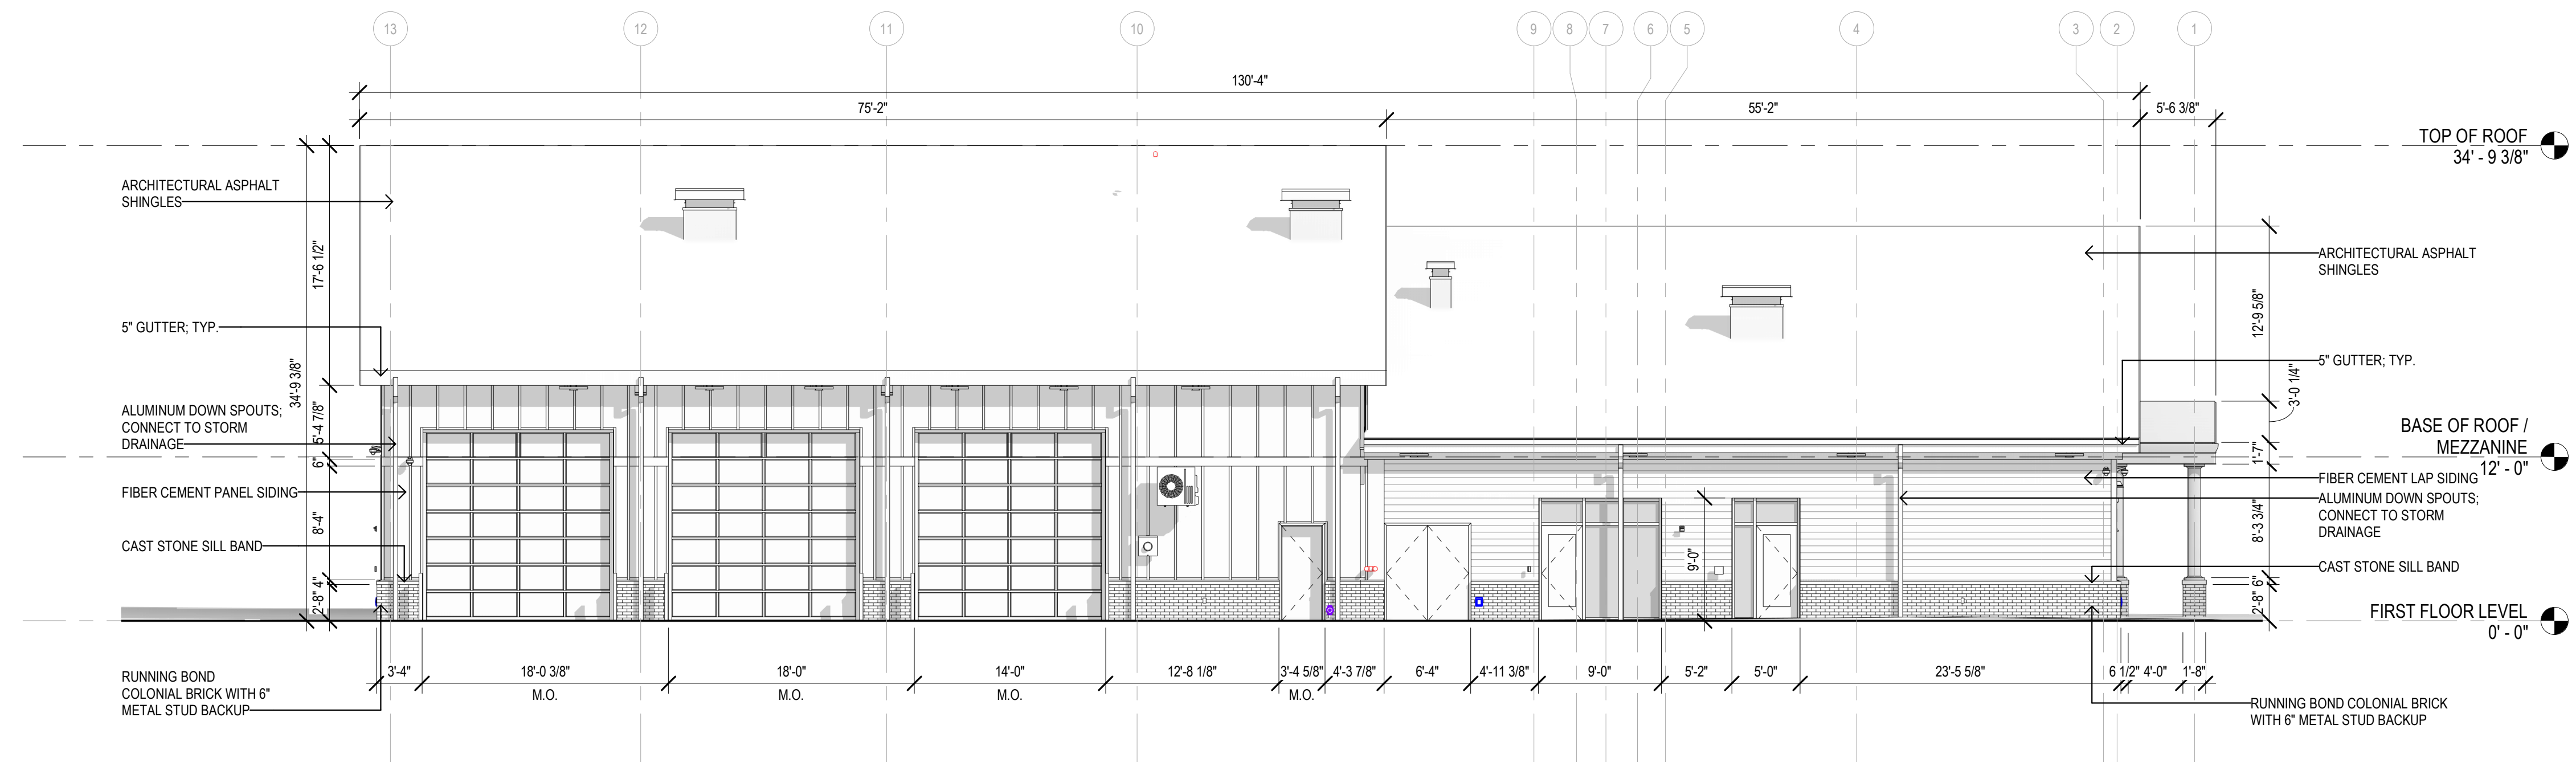


1 NORTH ELEVATION
1/8" = 1'-0"

Project Title:
**NEW CONSTRUCTION
OSWEGATCHIE FIRE STATION**
441 BOSTON POST RD
WATERFORD, CT 06385



SILVER PETRUCCELLI + ASSOCIATES
3190 WHITNEY AVENUE HAMDEN CT 06518
311 STATE STREET NEW LONDON CT 06320
203 230 9007 silverpetrucelli.com


Revision:	Description:	Date:	Revised By:

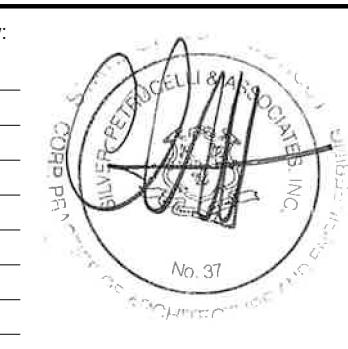


Drawing Title:
EXTERIOR ELEVATIONS
Project Phase:
DESIGN DEVELOPMENT
State Project Number:

Date:
01/07/25
Scale:
1/8" = 1'-0"
Drawn By:
EAC
Project Number:
23.352

A303

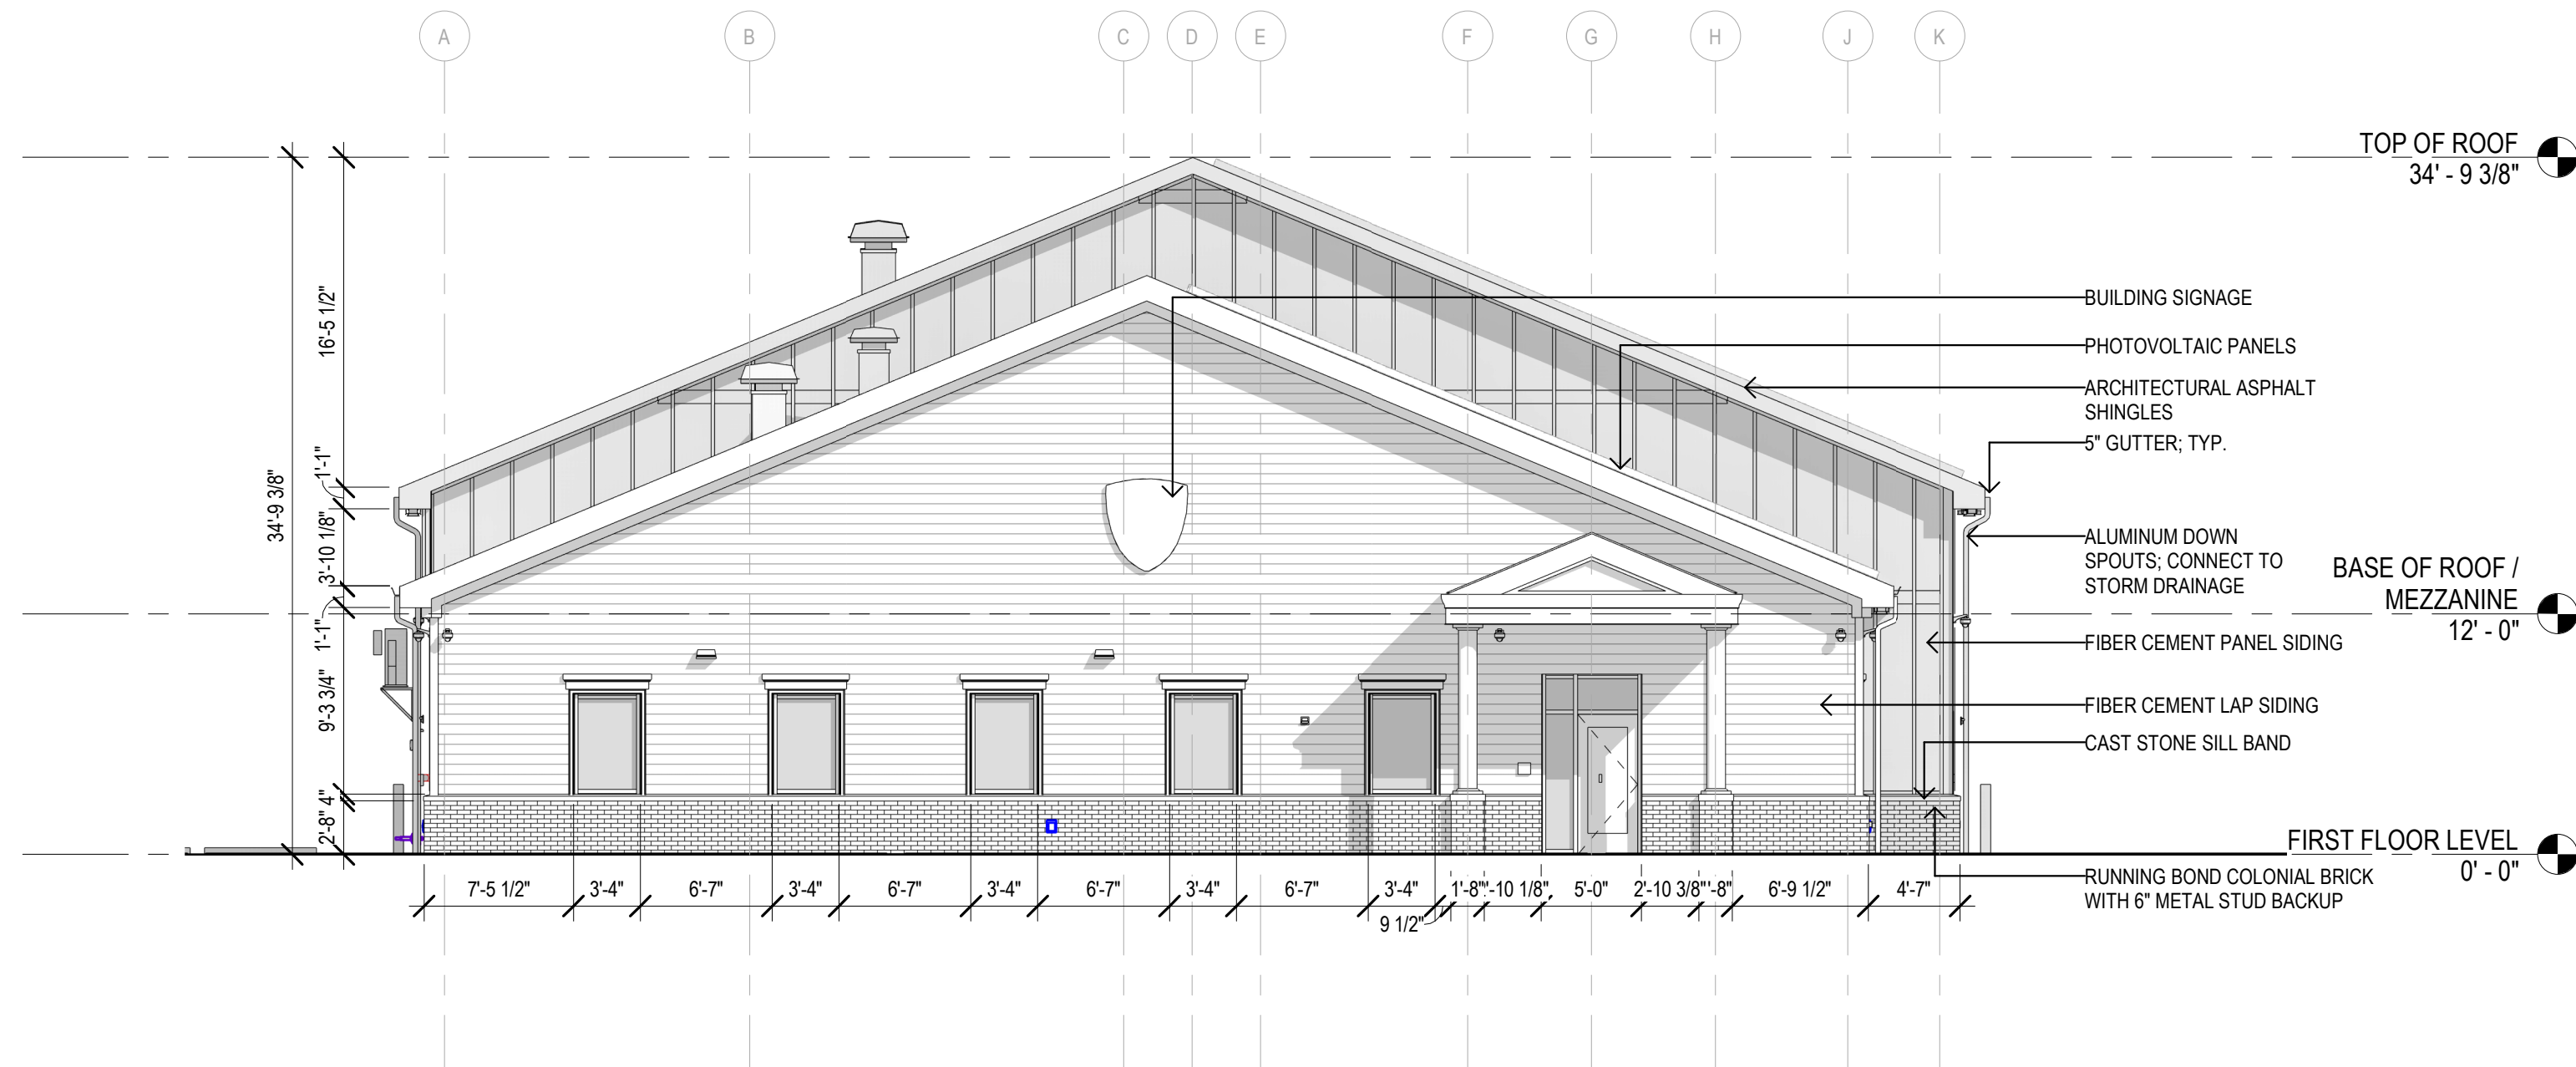

2 WEST ELEVATION
1/8" = 1'-0"

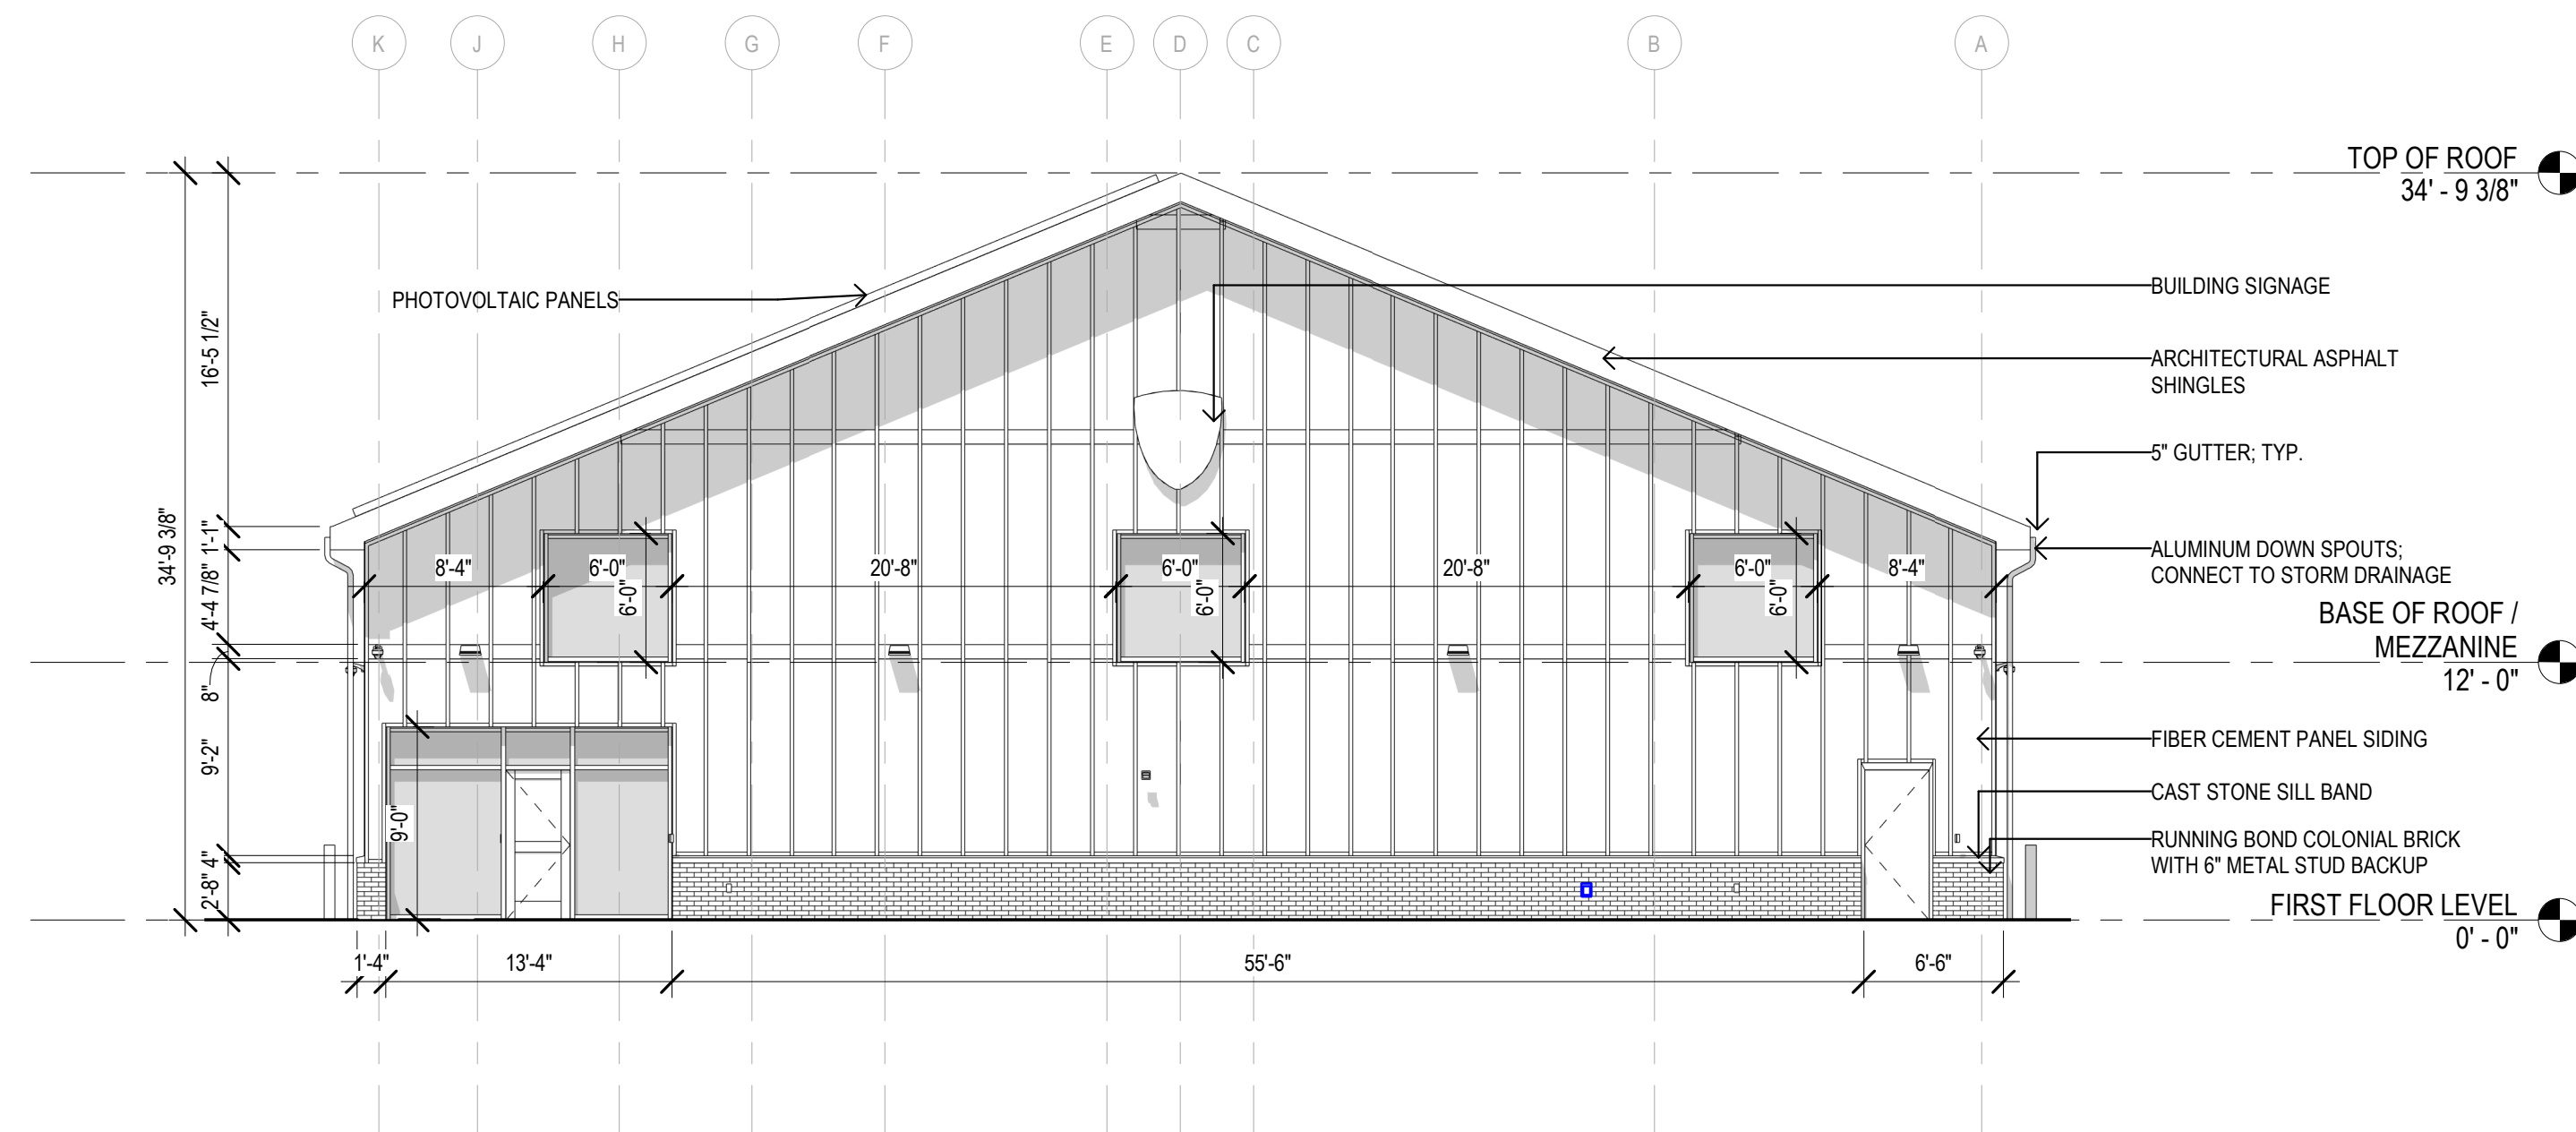


1 EAST ELEVATION
1/8" = 1'-0"

Project Title:
NEW CONSTRUCTION
OSWEGATCHIE FIRE STATION
441 BOSTON POST RD
WATERFORD, CT 06385



SILVER PETRUCCELLI + ASSOCIATES
3190 WHITNEY AVENUE HAMDEN CT 06518
311 STATE STREET NEW LONDON CT 06320
203 230 9007 silverpetrucci.com

Revision:	Description:	Date:	Revised By:

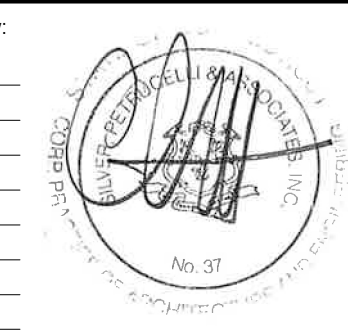

Drawing Title:
EXTERIOR ELEVATIONS
Project Phase:
DESIGN DEVELOPMENT
State Project Number:

Date:
01/07/25
Scale:
1/8" = 1'-0"
Drawn By:
EAC
Project Number:
23.362

A304