
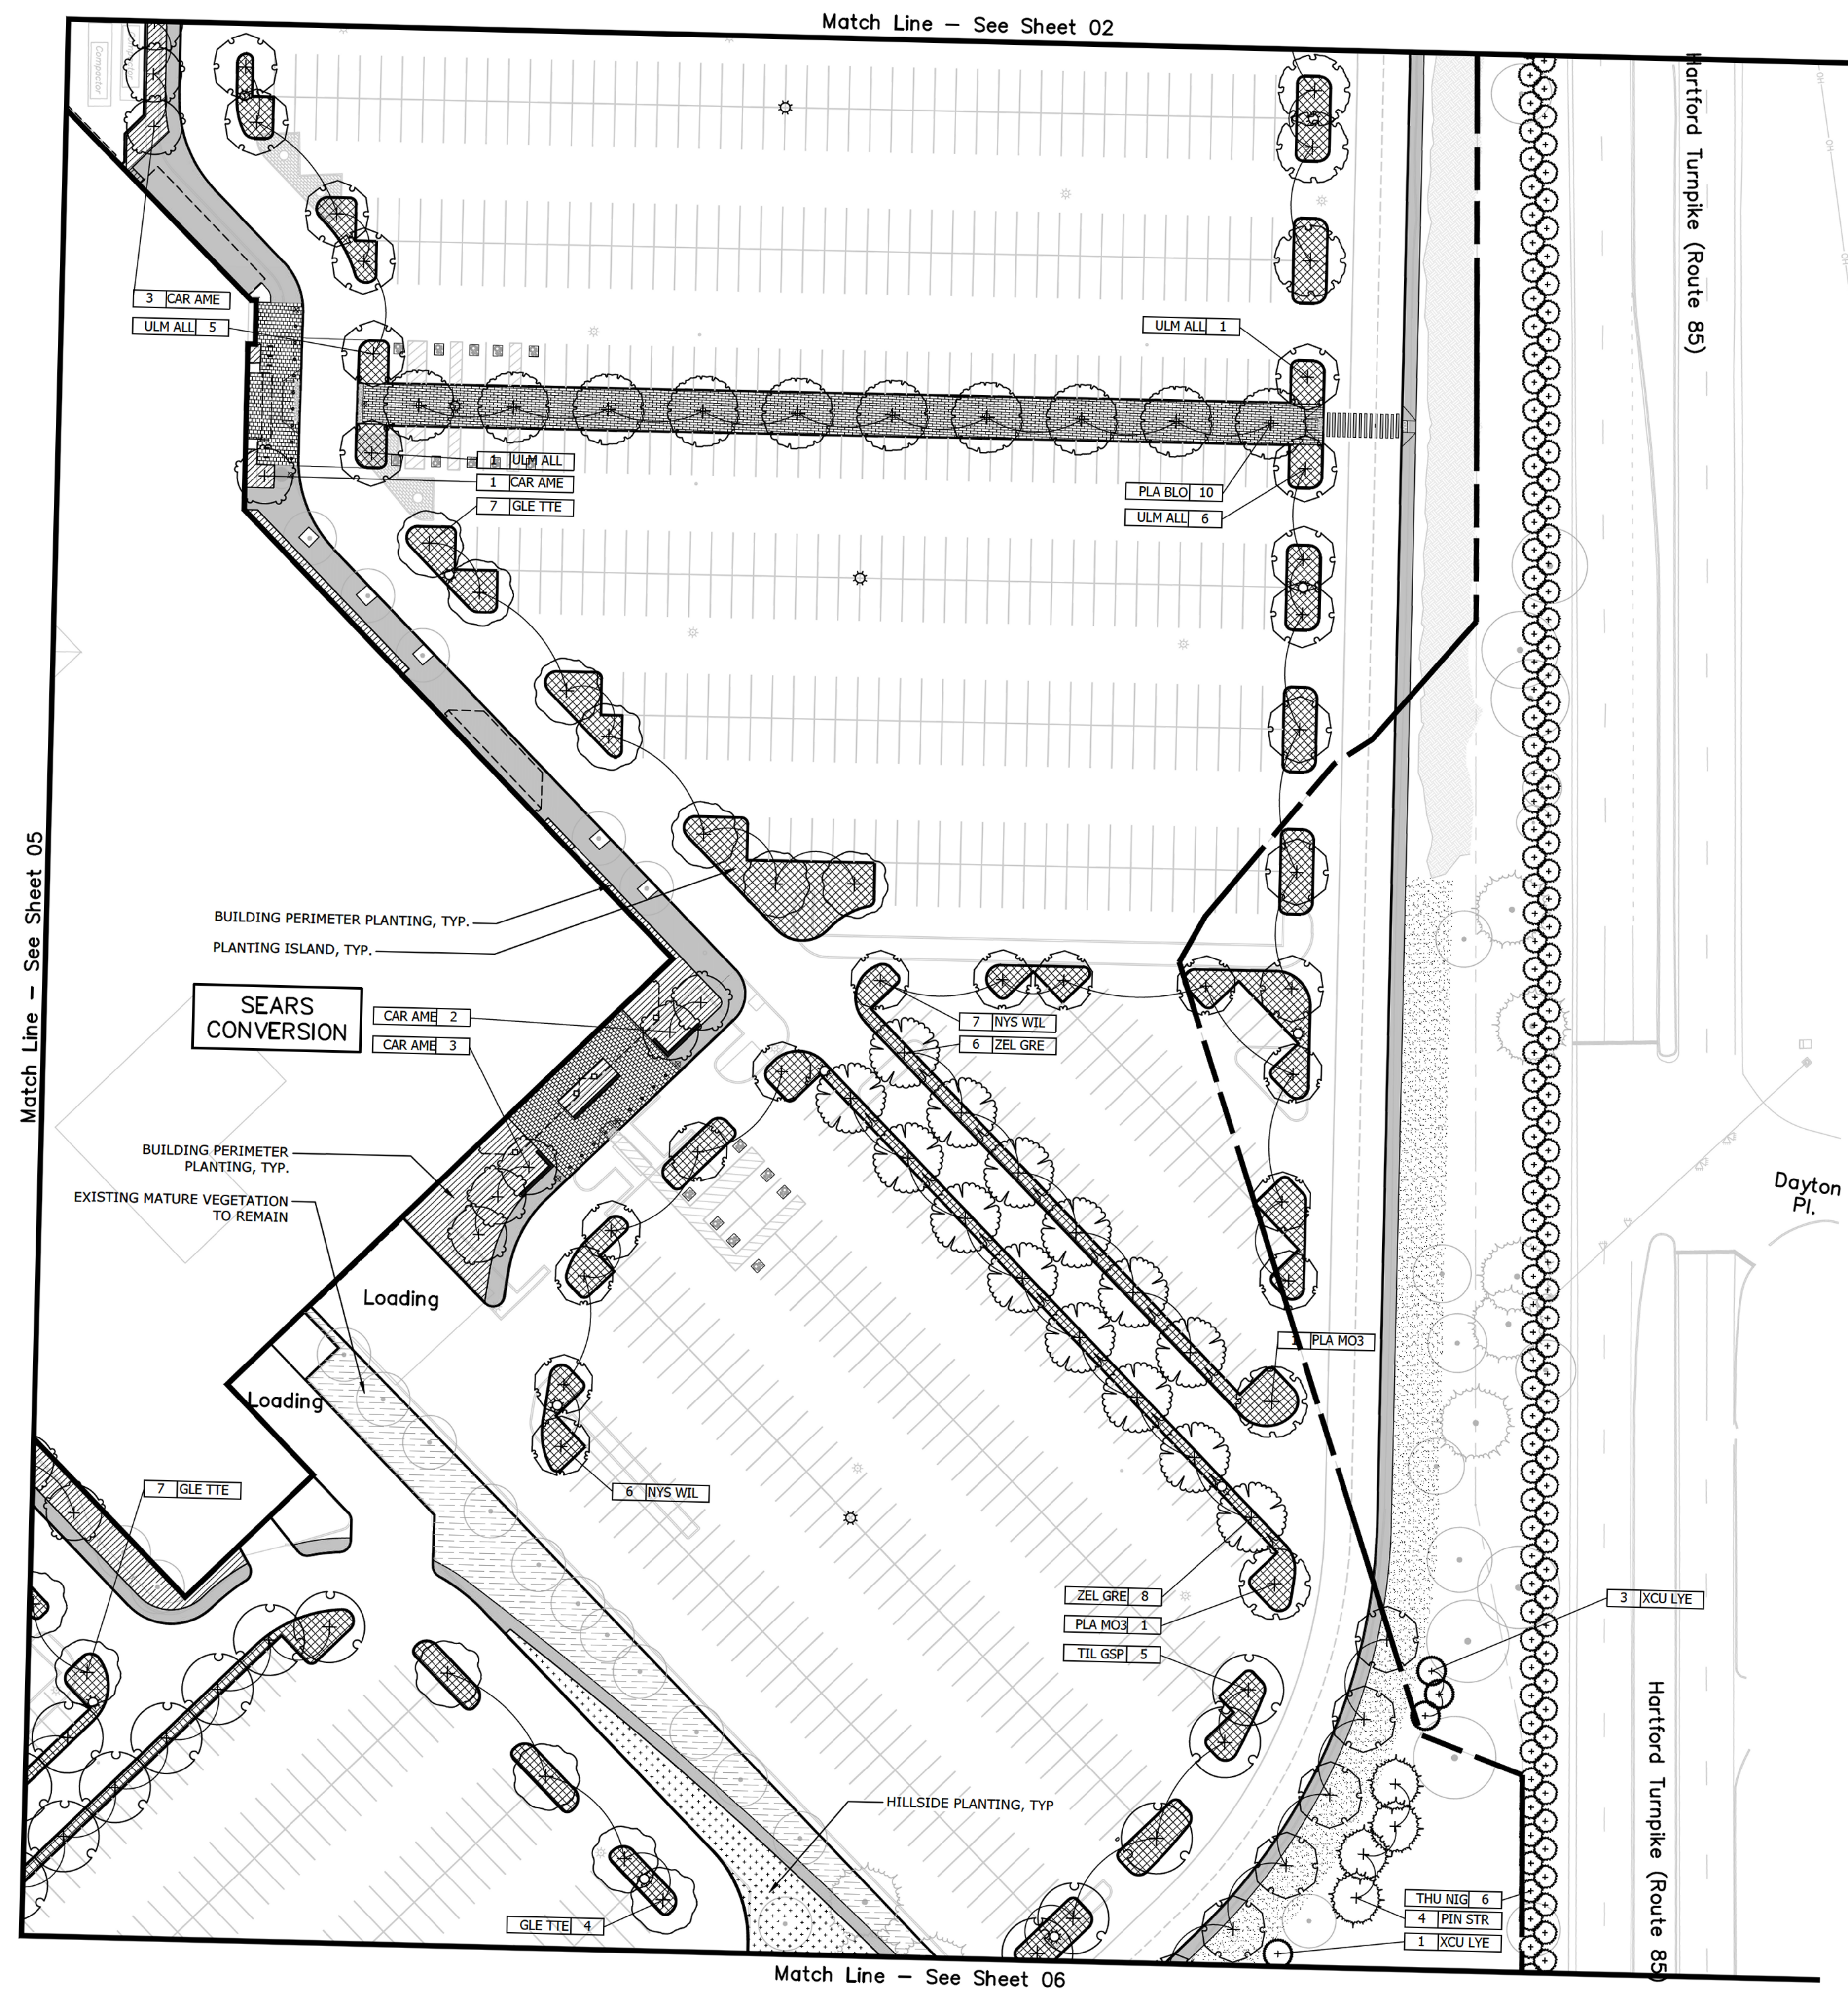
 
 


 

PLANTING LEGEND:

	PLANTING ISLANDS		EXISTING TREELINE
	BUILDING PERIMETER / PLAZA		EXISTING TREE
	HILLSIDE		PROPOSED TREE
	EXISTING PLANTING TO REMAIN		
	LAWN		

PROJECT

GENERAL DYNAMICS
Electric Boat

CRYSTAL MALL ADAPTIVE REUSE

850 HARTFORD TURNPIKE
WATERFORD, CT 06385

CONSULTANTS

FCA

LANDSCAPE


KENT+
FROST

ARCHITECTURE
1 HIGH STREET
MYSTIC, CT 06355
860.572.0784
kentfrost.com

CLA Engineers, Inc.
CIVIL • STRUCTURAL • SURVEYING

317 Main Street
860-886-1966
Norwich, Connecticut
claengineers.com


STAMP

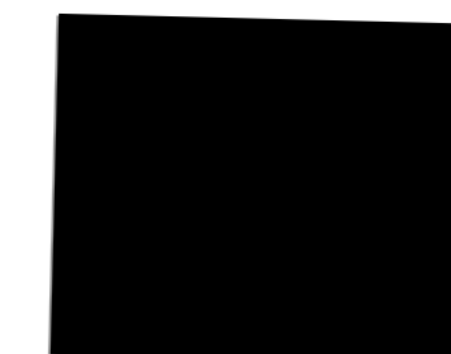[illegible]



SITE PLANTING

DRAWN BY: TM, AB, EM
CHECKED BY: TM, CF
SCALE: 1" = 40' _XREF
PROJECT #: 2025018

L-304

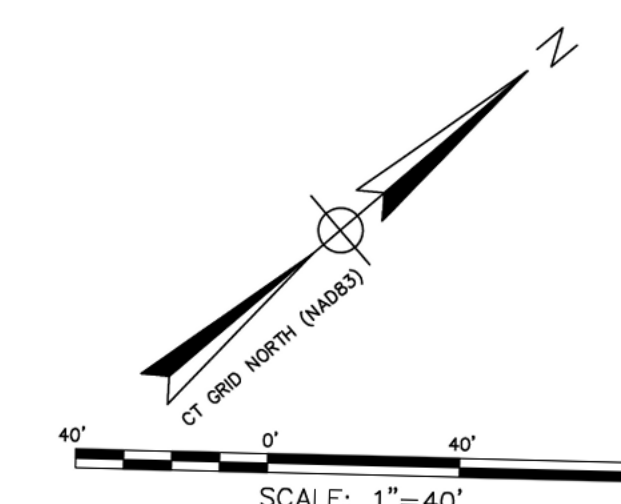

Match Line — See Sheet 04

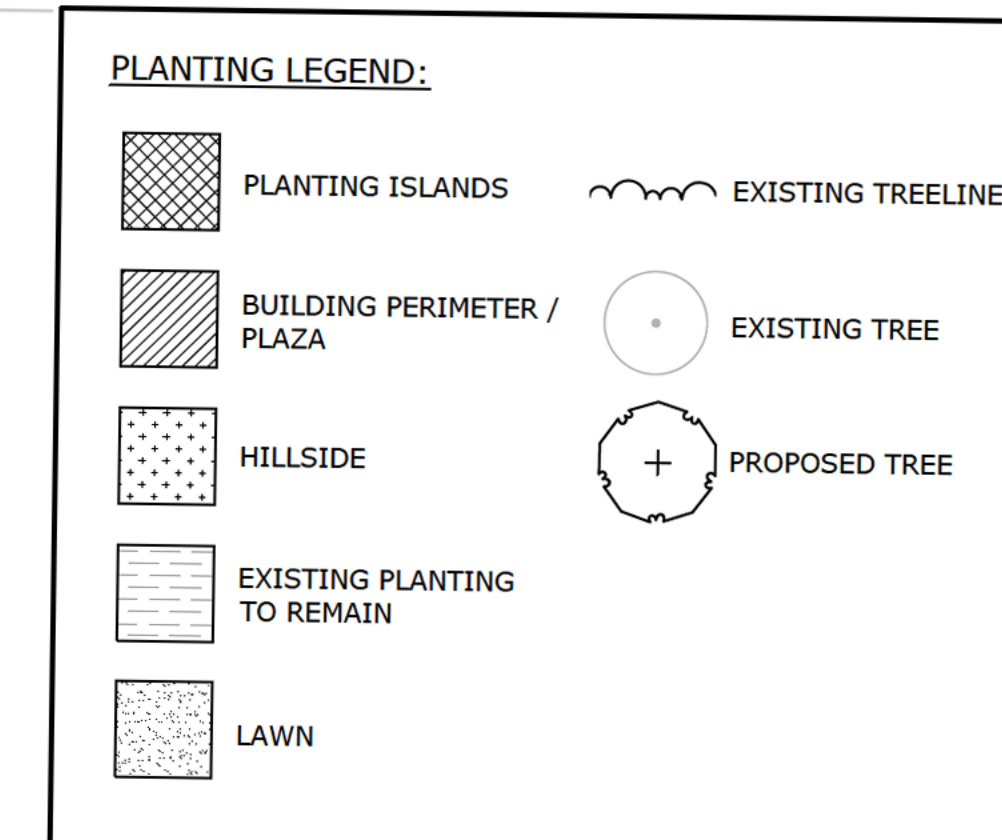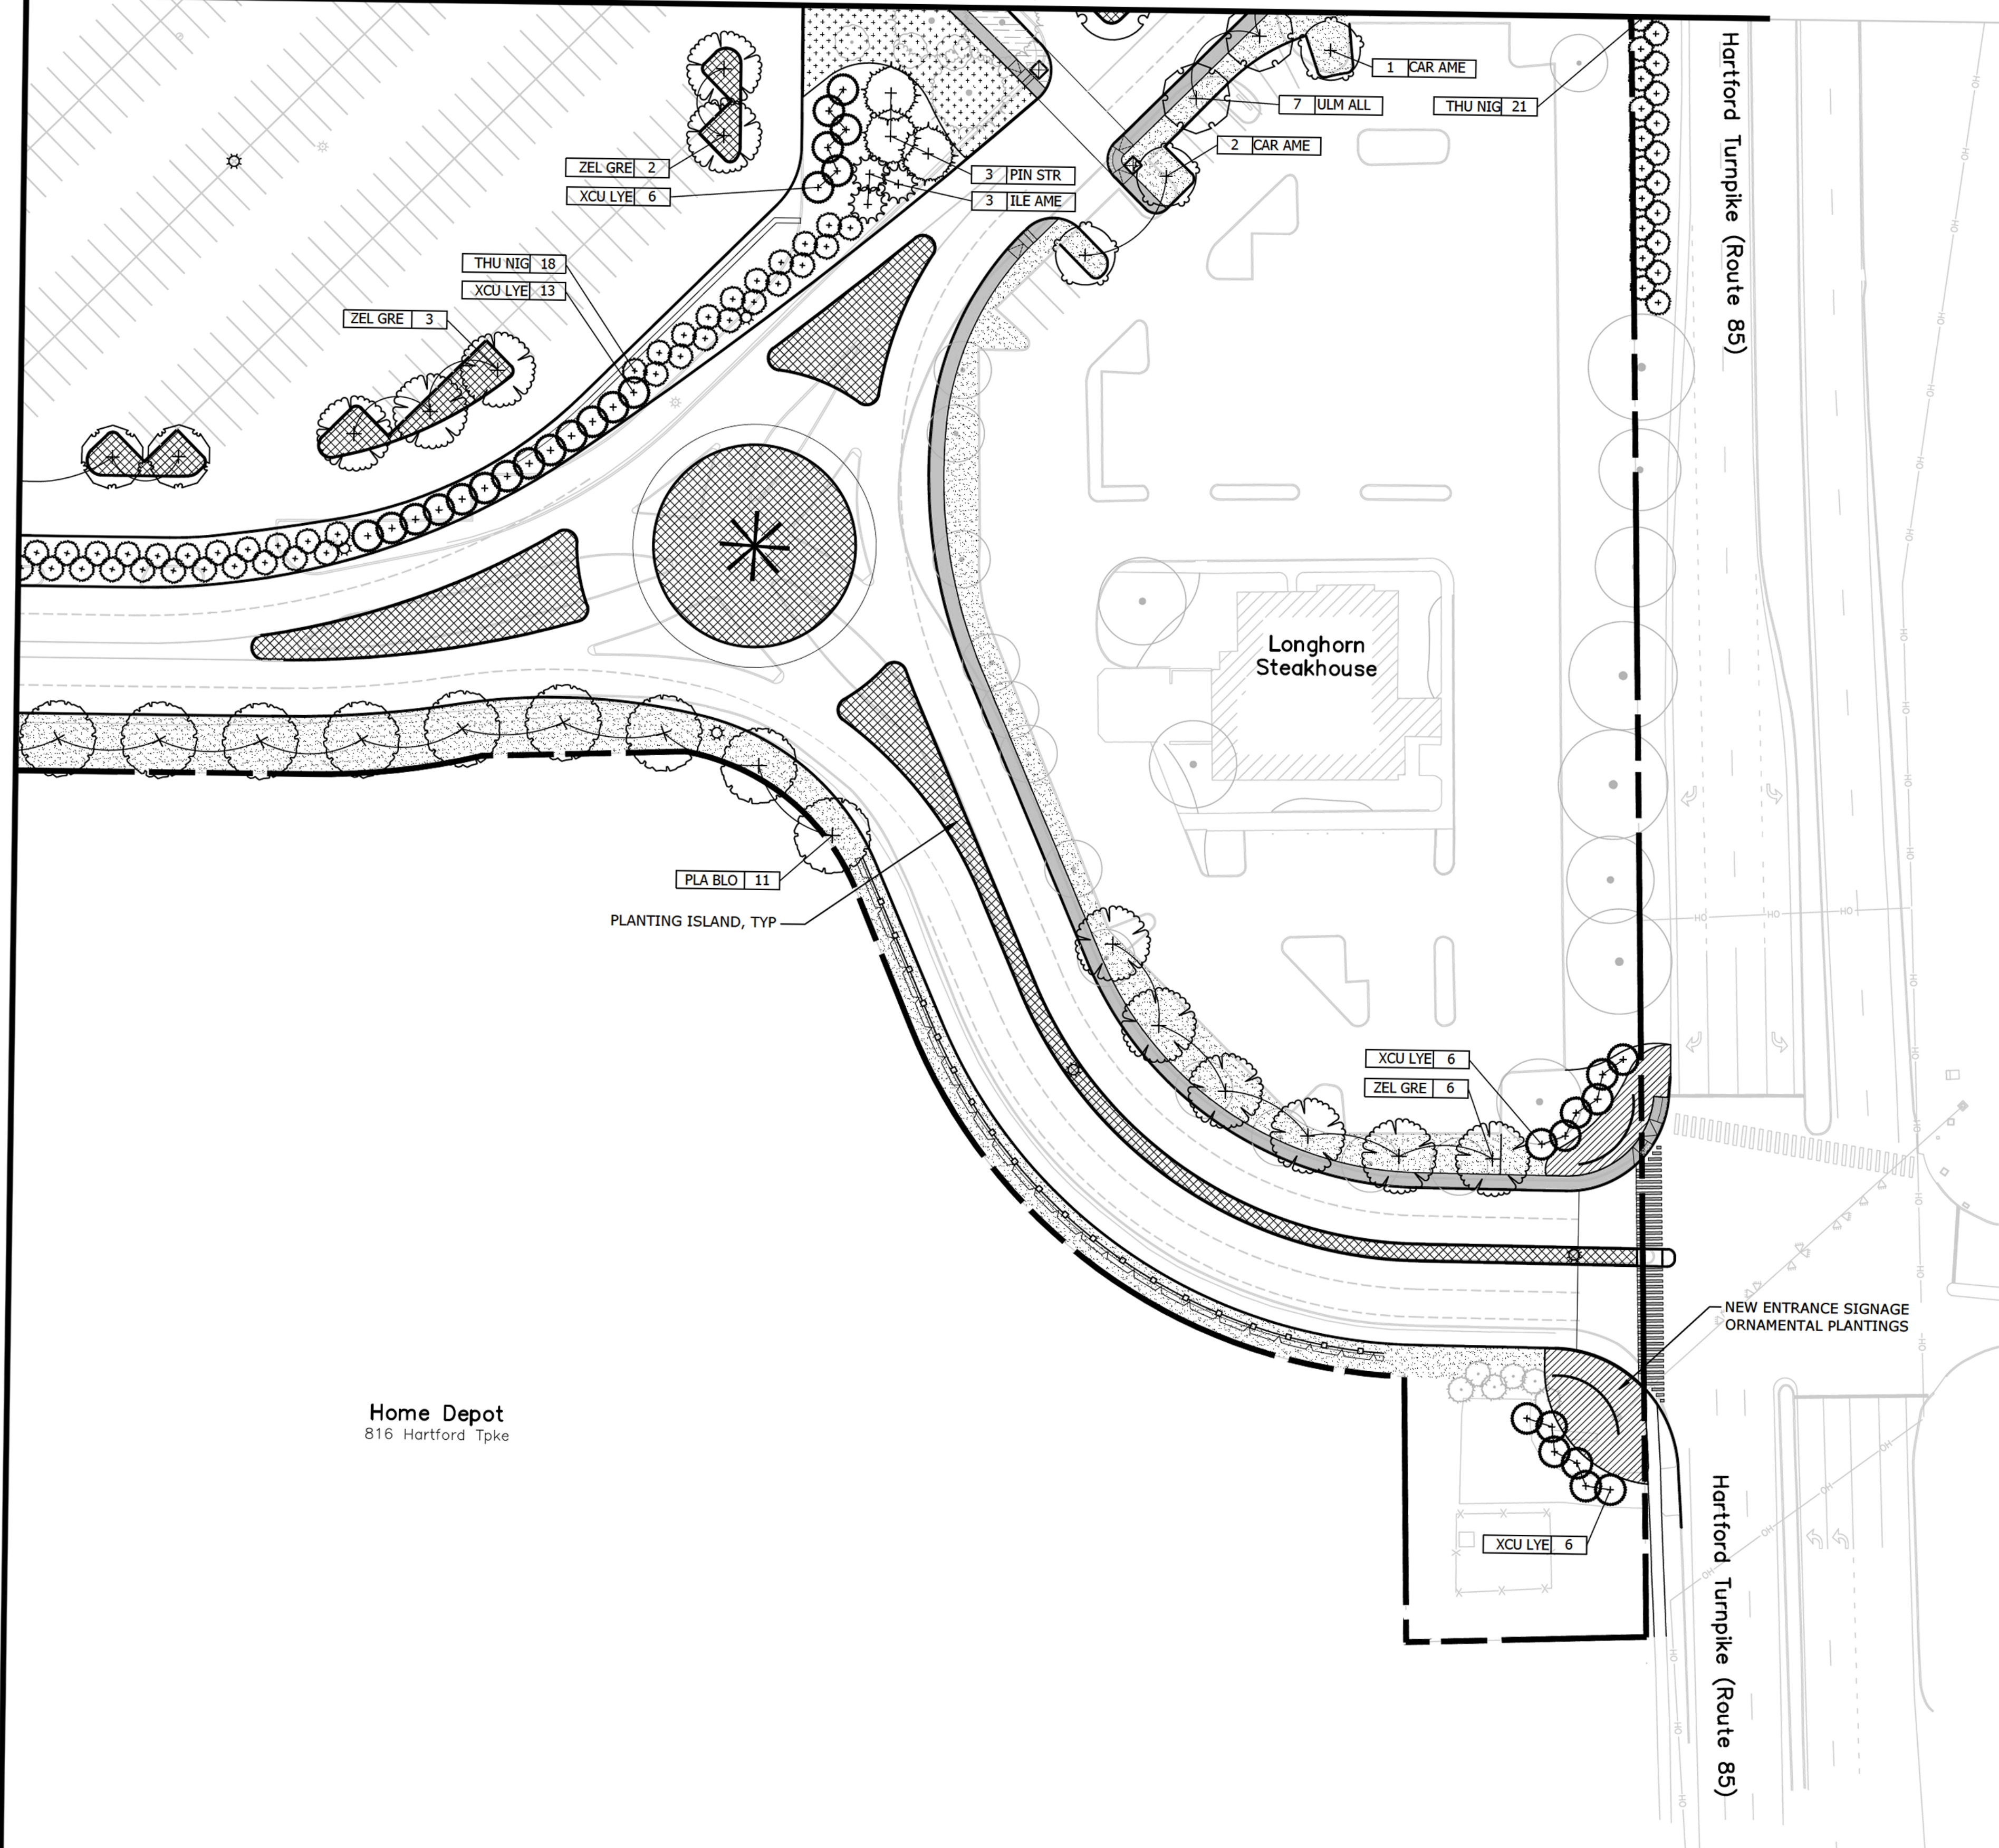

Match Line - See Sheet 07


Home Depot
816 Hartford Tpke

Longhorn
Steakhouse

Hartford Turnpike (Route 85)

Hartford Turnpike (Route 85)

NEW ENTRANCE SIGNAGE
ORNAMENTAL PLANTINGS

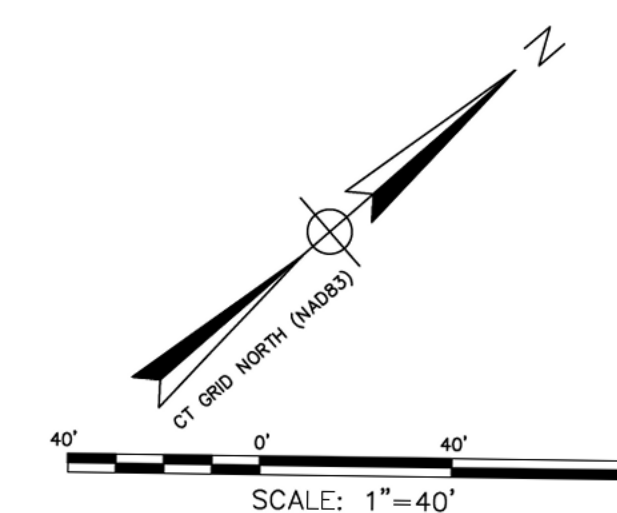

dme

DME DESIGN LLC
285 NICOLL ST. SUITE 10
NEW HAVEN, CT 06511

PROJECT

GENERAL DYNAMICS
Electric Boat

CRYSTAL MALL
ADAPTIVE REUSE

850 HARTFORD TURNPIKE
WATERFORD, CT 06385

CONSULTANTS

FCA

Architecture
Interior Design
Planning

LANDSCAPE

KENT+

KENT FROST

ARCHITECTURE

1 HIGH STREET
MYSTIC, CT 06257

860.572.0784


kentfrost.com

CLA Engineers
Civil • Structural • Mechanical • Electrical


317 Main Street Norwich

860-886-1966 claeng

STAMP

 



KEY PLAN


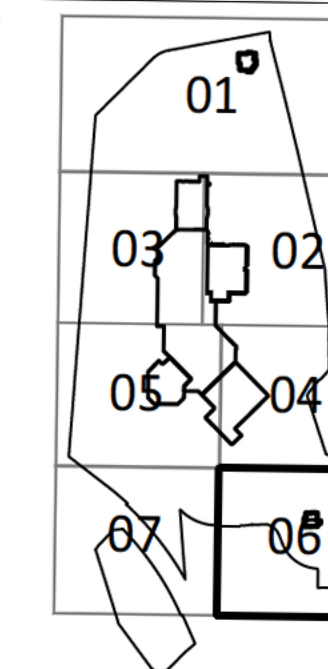
[illegible]

SITE PLANTING

DRAWN BY: TM, AB, EM
CHECKED BY: TM, CF
SCALE: 1" = 40' _XREF
PROJECT #: 2025018

L-306

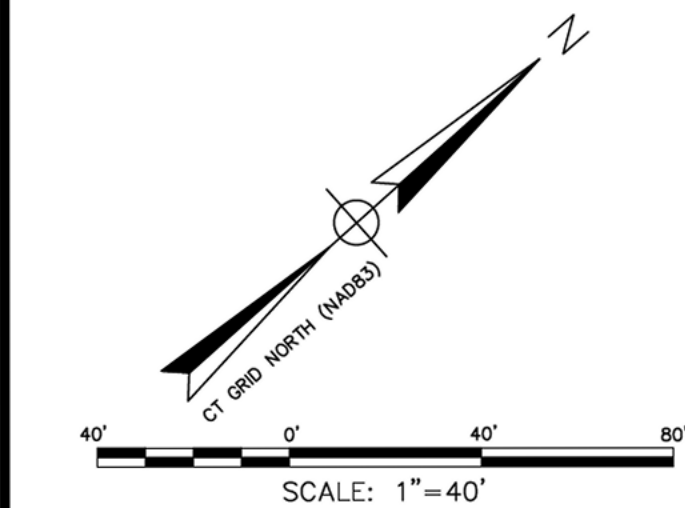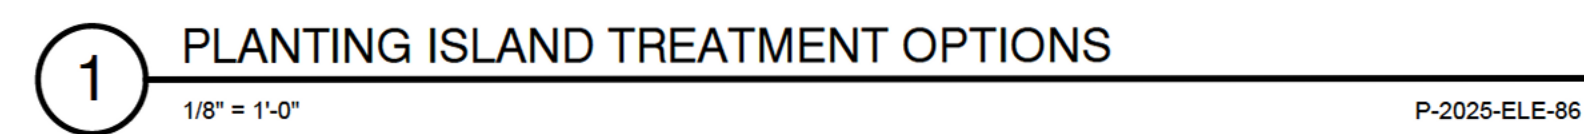

  PLANTING ISLANDS <i>Hardy drought, salt, and heat tolerant evergreen and deciduous shrubs</i>	BUILDING PERIMETER / PLAZA <i>Low to medium maintenance evergreen and deciduous shrubs and perennials</i>	HILLSIDE <i>Hardy drought, salt, and heat tolerant evergreen and deciduous shrubs, for soil stabilization and screening</i>	PLANTING LEGEND:  PLANTING ISLANDS  EXISTING TREELINE  BUILDING PERIMETER / PLAZA  EXISTING TREE  HILLSIDE  PROPOSED TREE  EXISTING PLANTING TO REMAIN  LAWN
<u>Hardy Evergreen Groundcovers</u> Juniperus Horizontalis / Creeping Juniper Juniperus chinensis 'Sargentii Viridis' / Green Sargent Juniper Juniperus chinensis 'Sea Green' / Sea Green Juniper Microbiota decussata / Russian Cypress <u>Hardy Deciduous Shrubs</u> Spiraea japonica 'Little Princess' / Little Princess Spiraea Deutzia gracilis 'Nikko' / Slender Deutzia Comptonia peregrina / Sweet Fern Dasiphora fruticosa / Shrubby Cinquefoil Itea virginica / Virginia Sweetpire <u>Hardy Ornamental Grasses</u> Muhlenbergia capillaris / Pink Muhly Grass Pennisetum setaceum 'Rubrum' / Purple Fountain Grass Chasmanthium latifolium / Northern sea oats	Spiraea betulifolia 'Tor' / White Frost Birchleaf Spirea Itea virginica 'Sprich' / Little Henry Sweetpire Viburnum plicatum tomentosum / Summer Snowflake Viburnum Ilex glabra 'Shamrock' / Shamrock Inkberry Holly Ilex glabra 'Gembox' / Gem Box Inkberry Holly Aronia melanocarpa 'Ground Hug' / Ground Hug Chokeberry Rhus aromatica 'Grow-Low' / Grow-Low Fragrant Sumac Hydrangea macrophylla Dwarf Rhododendron Liriope muscari / Lilyturf Nepeta x faassenii 'Dropmore' / Catmint Pennisetum orientale 'Karley Rose' / Karley Rose Fountain Grass Salvia yangii / Russian Sage	Juniperus chinensis 'Sea Green' / Sea Green Juniper Rhus aromatica / Fragrant Sumac Cornus sericea / Red Twig Dogwood Amelanchier stolonifera / Serviceberry Itea virginica / Virginia Sweetpire	