




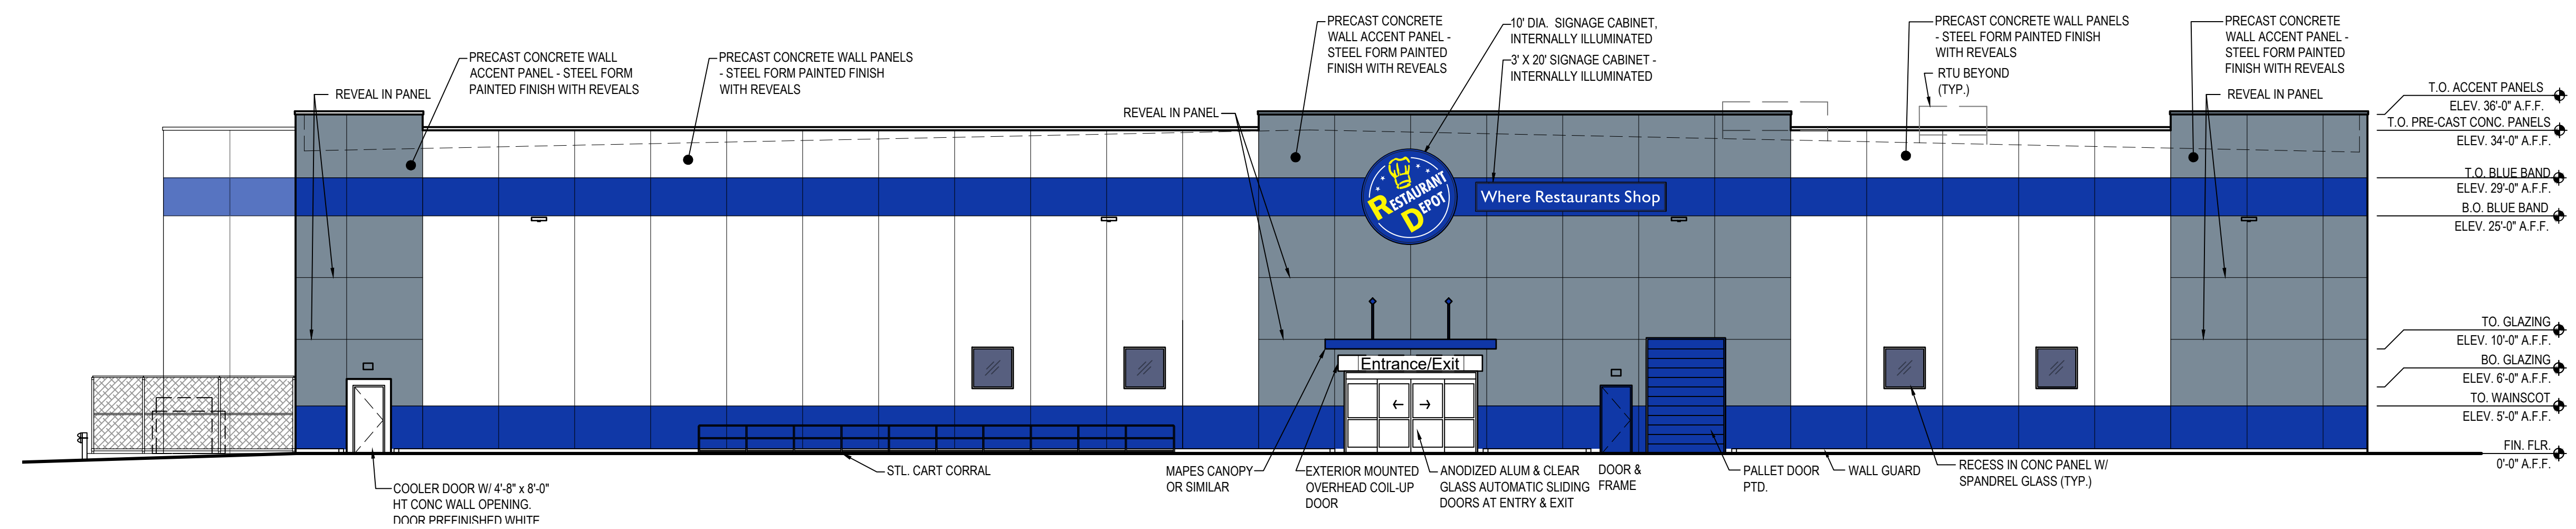


1 SOUTH EXTERIOR ELEVATION
SCALE: 3/32" = 1'-0"

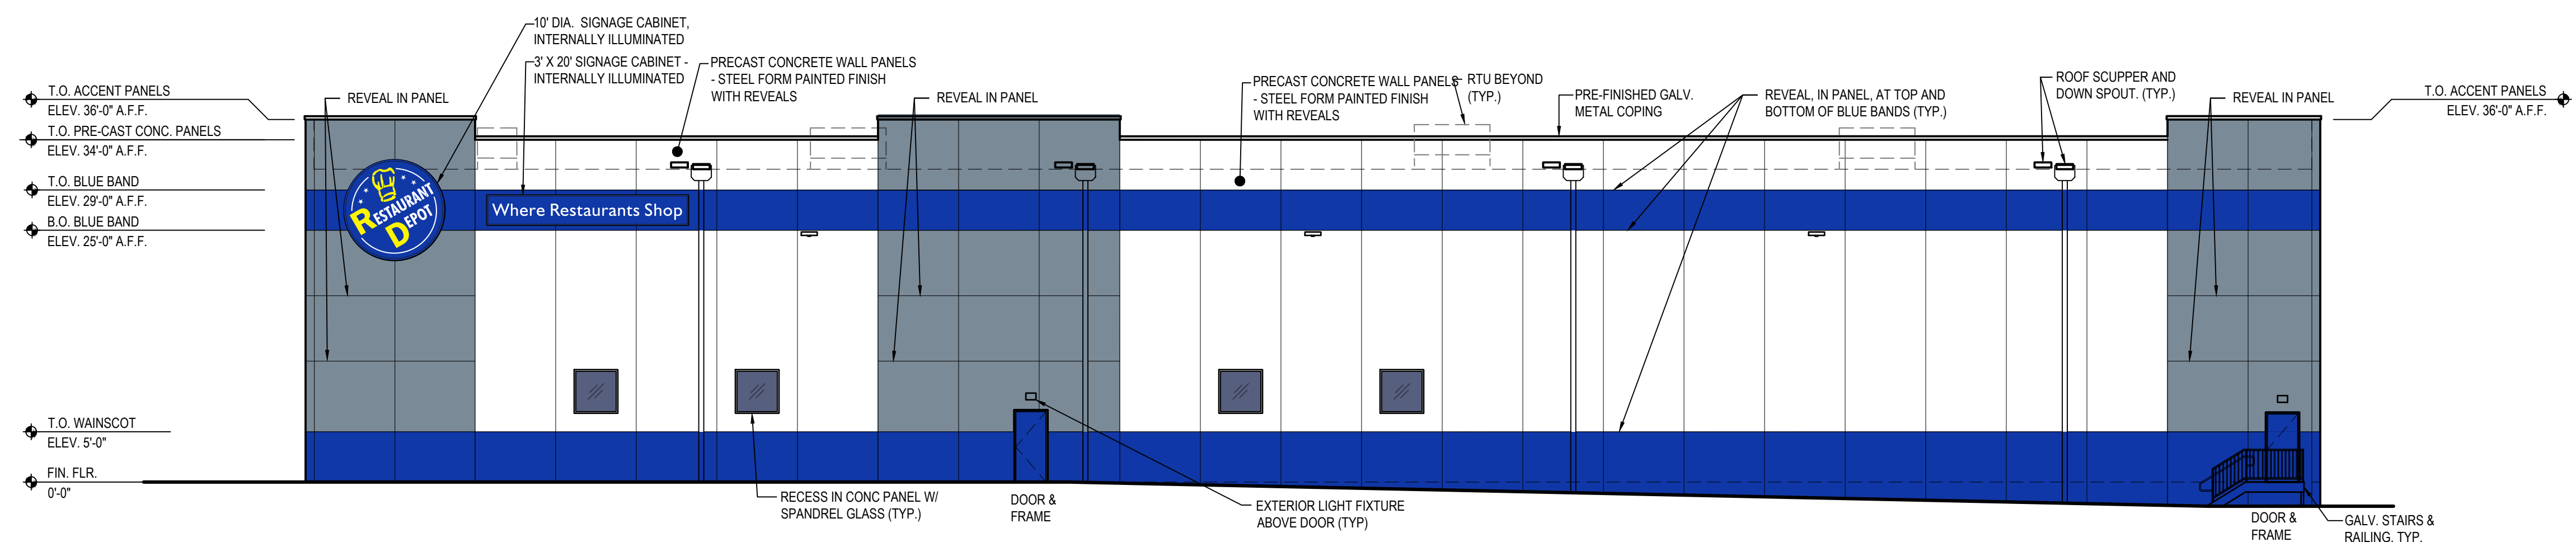

2 EAST EXTERIOR ELEVATION
SCALE: 3/32" = 1'-0"

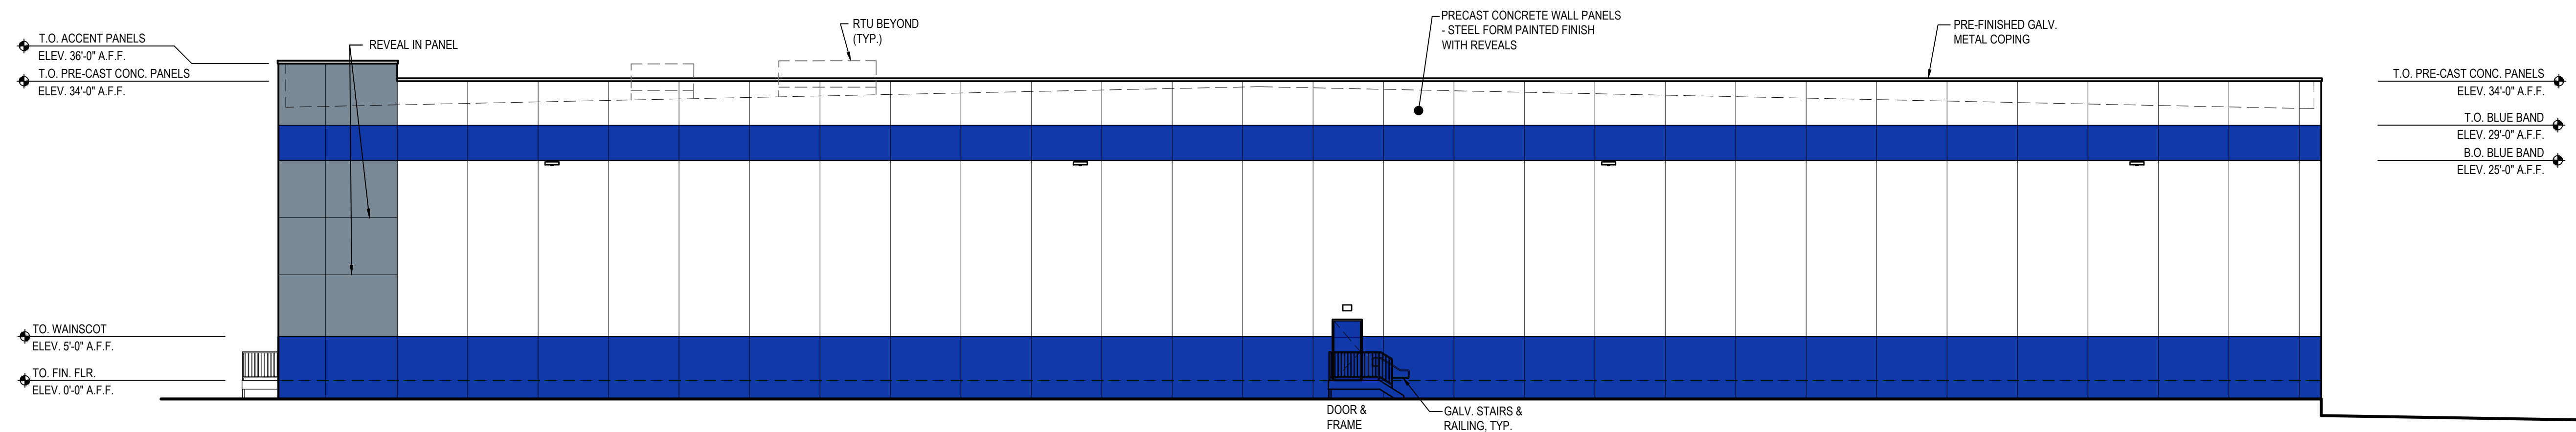

3 NORTH EXTERIOR ELEVATION
SCALE: 3/32" = 1'-0"

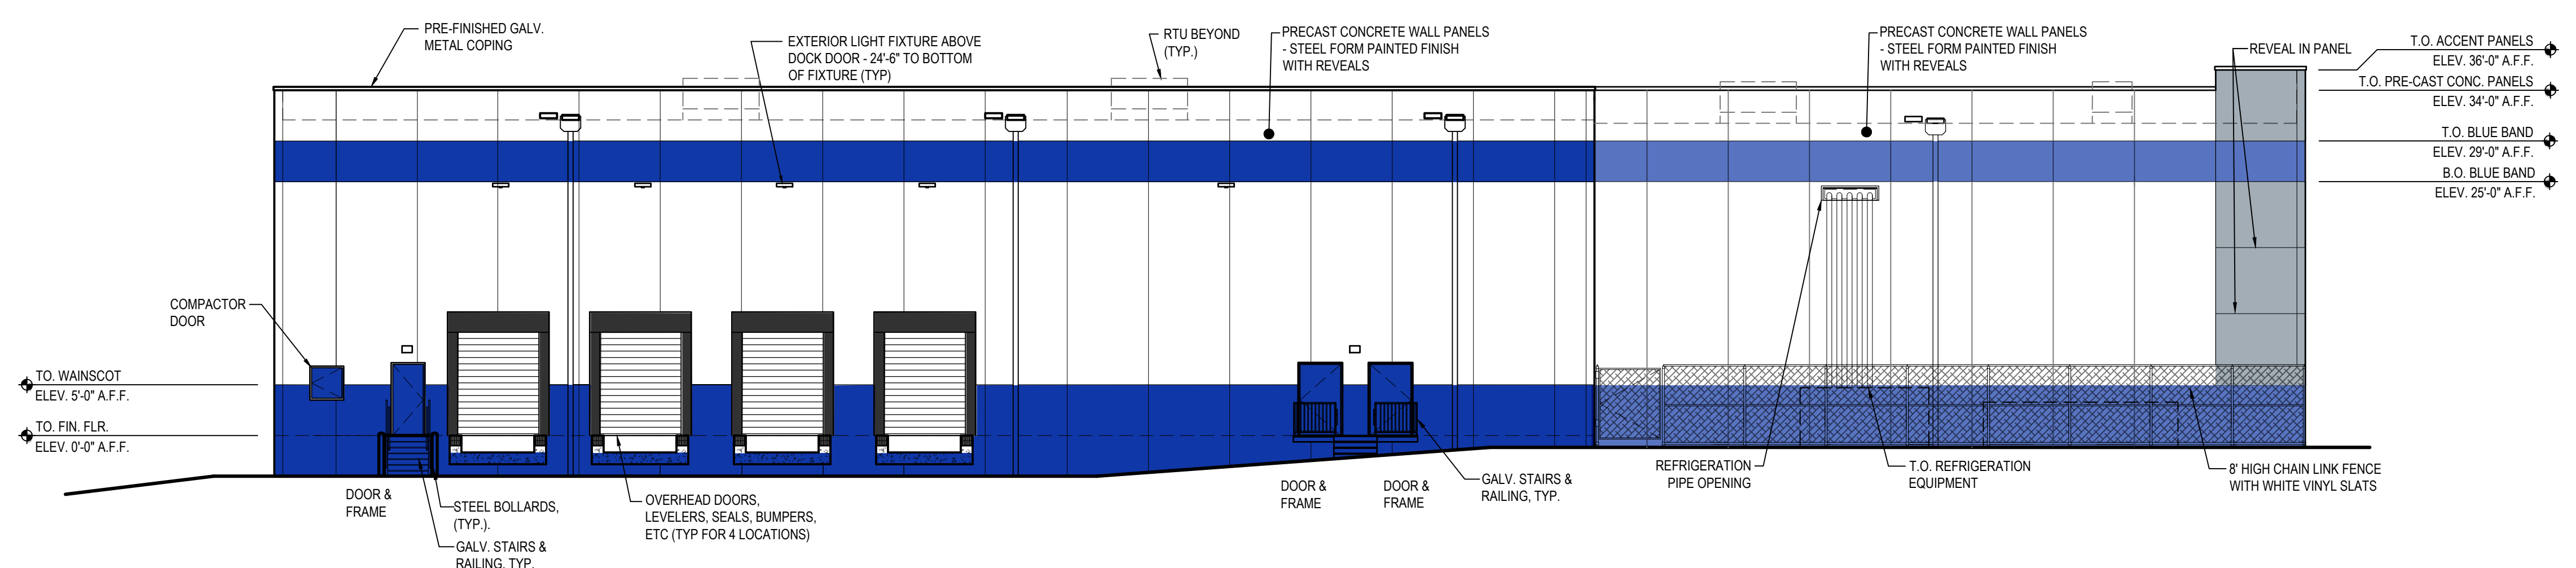

4 WEST EXTERIOR ELEVATION
SCALE: 3/32" = 1'-0"

#	DATE	TYPE	ISSUED FOR BID
1	3.4.26		