


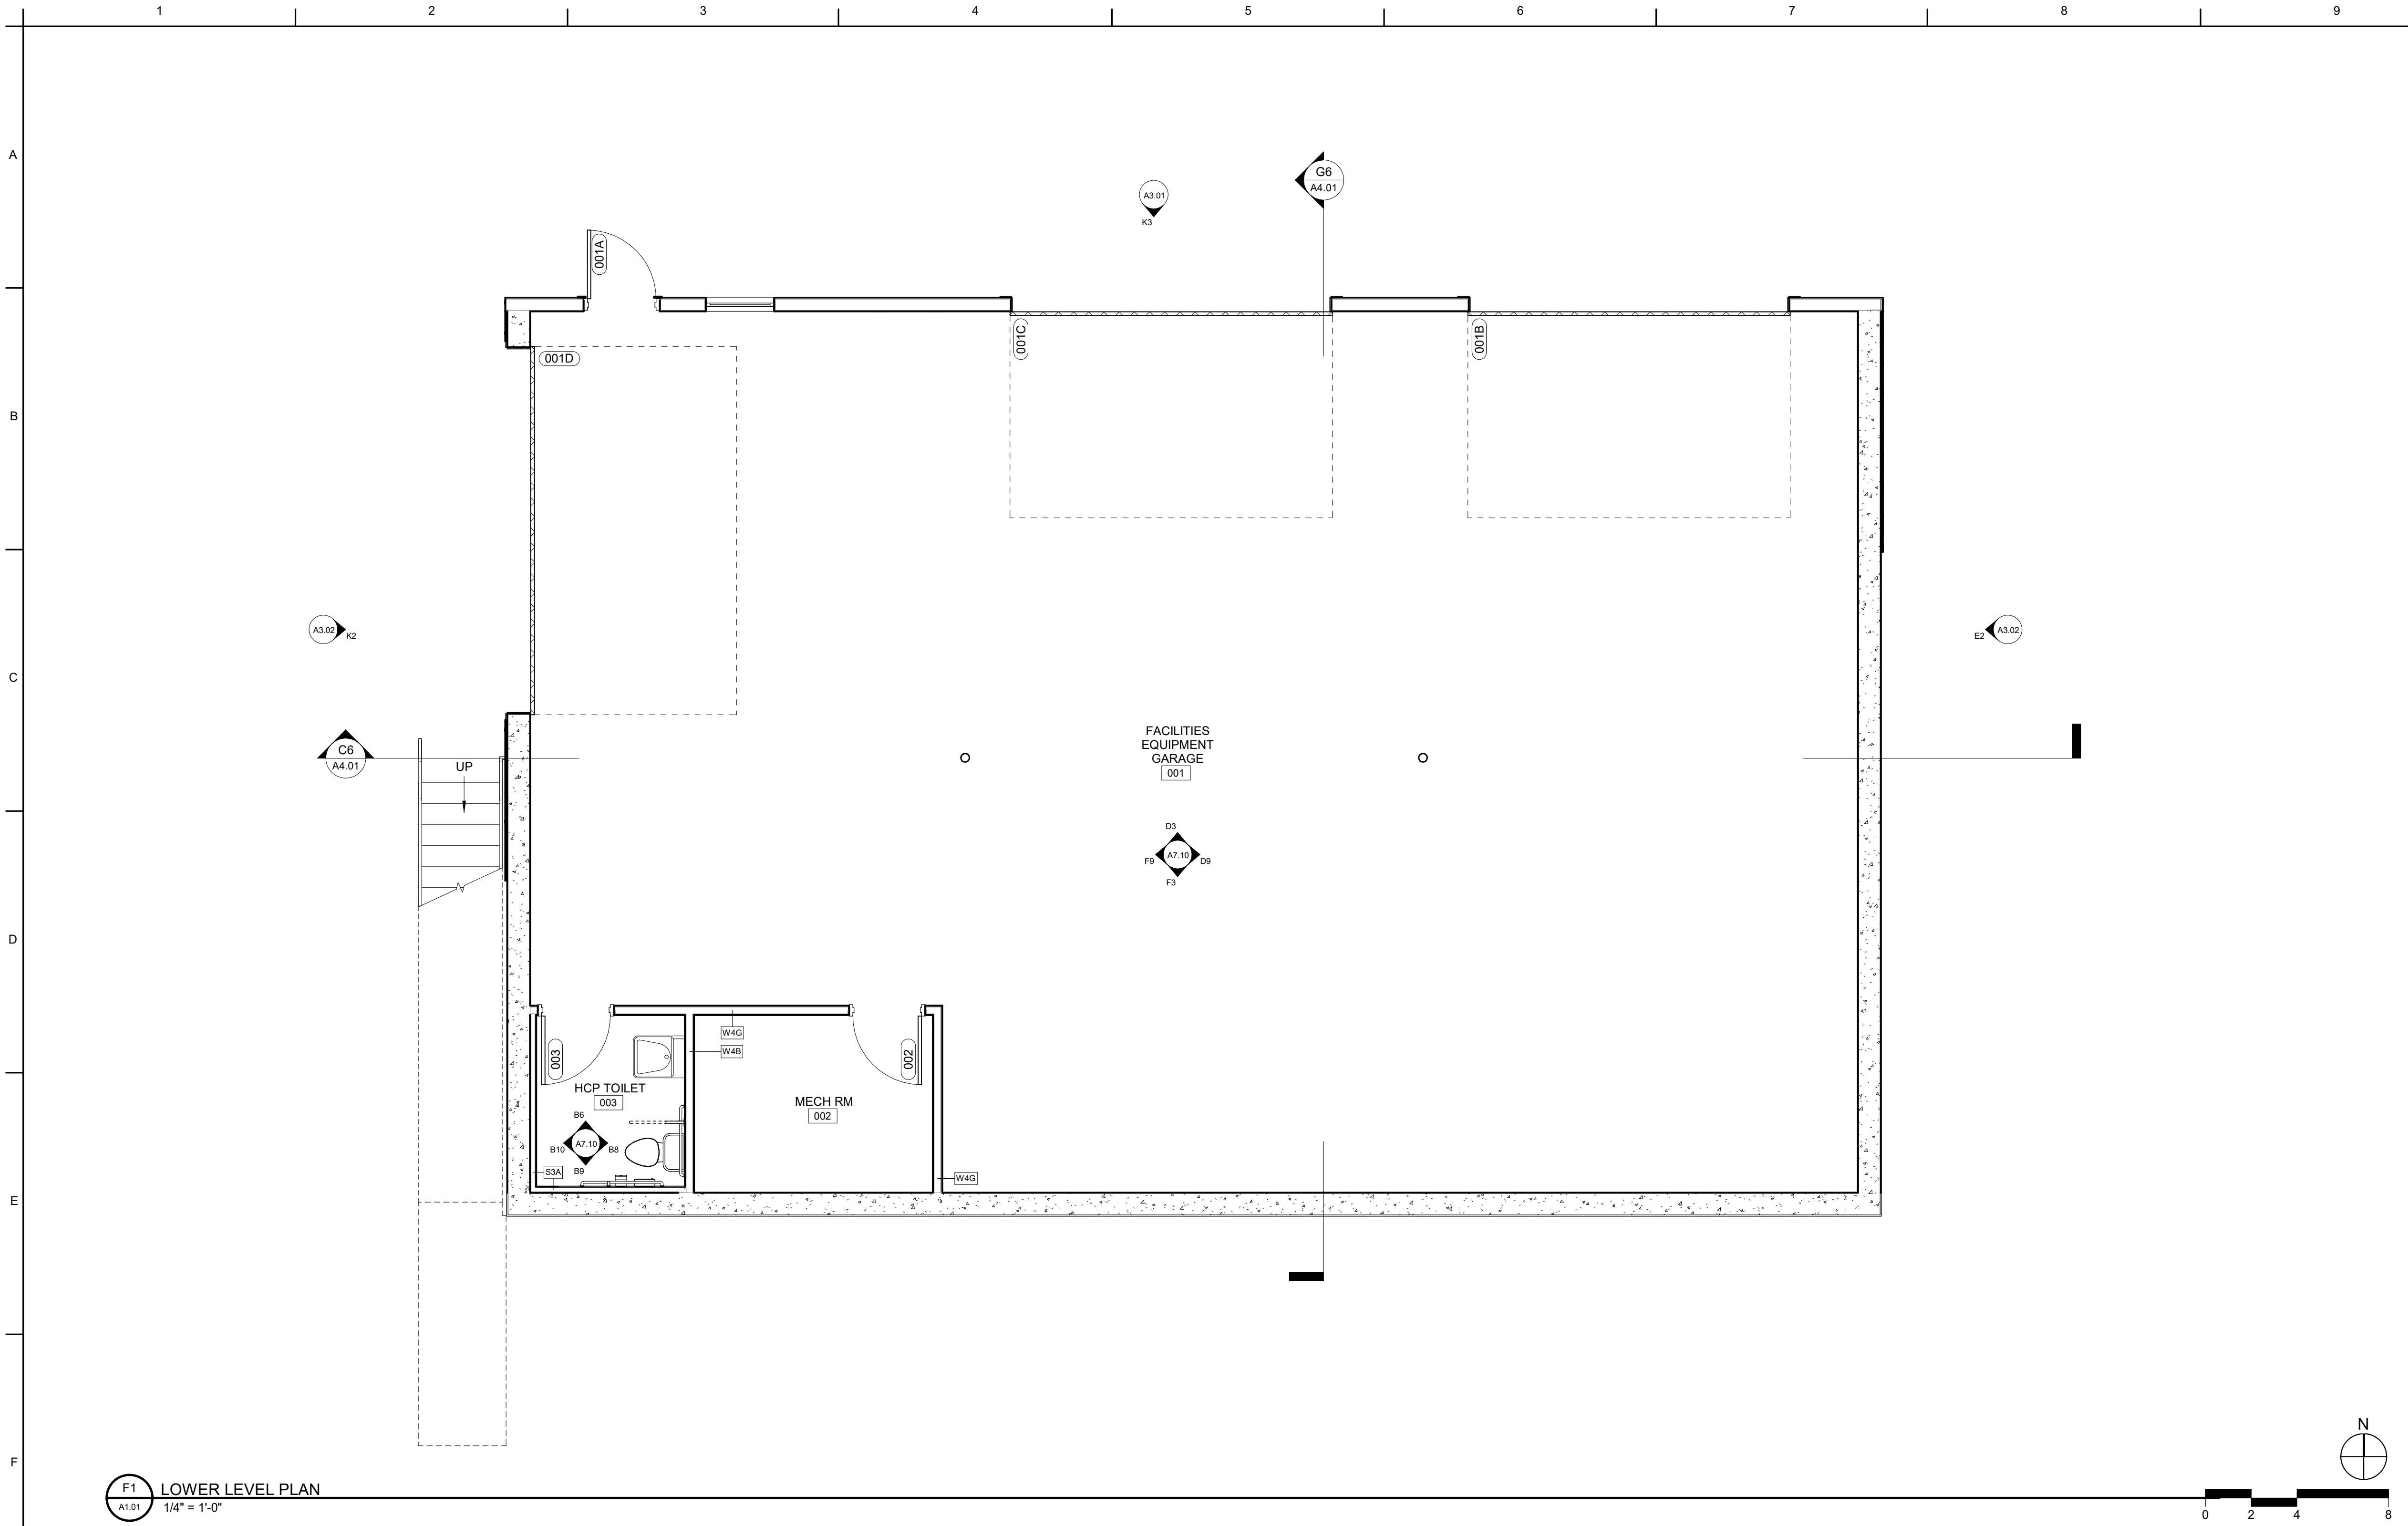


F1 LOWER LEVEL PLAN
A1.01 1/4" = 1'-0"

PARTITION NAMING CONVENTION:				
WALL CONSTRUCTION DIMENSIONS				
CONSTRUCTION	METAL STUD SIZE	WOOD STUD SIZE	PARTITION TYPE	LEGEND
C - CONCRETE H - C-H STUDS L - LAMINATED M - MASONRY (CMU) S - METAL STUD W - WOOD STUD	0 - LAMINATED TO SUBSTRATE 1 - 7/8" HAT CHANNEL 2 - 1 5/8" METAL STUD 3 - 2 1/2" METAL STUD 4 - 3 5/8" METAL STUD 5 - 6" METAL STUD 6 - 8" METAL STUD	0 - LAMINATED TO SUBSTRATE 1 - 3/4" STUD 2 - 1 1/2" STUD 3 - 2 1/2" STUD 4 - 3 1/2" STUD 5 - 5 1/2" STUD 6 - 7 1/4" STUD 7 - 9 1/4" STUD 8 - 11 1/4" STUD	A - (1) LAYER GWB ONE SIDE B - (1) LAYER GWB EACH SIDE C - (2) LAYERS GWB ONE SIDE D - (1) LAYER GWB ONE SIDE, (2) LAYERS GWB EACH SIDE E - (1) LAYER GWB ONE SIDE, (2) LAYERS GWB EACH SIDE F - (1) LAYER GWB ONE SIDE, (3) LAYERS GWB ONE SIDE G-Z - REFER TO DESCRIPTION	S = CONSTRUCTION TYPE 4 = WALL CONSTRUCTION DIMENSIONS C = PARTITION TYPE M = CONSTRUCTION TYPE 8 = WALL CONSTRUCTION DIMENSIONS S = CONSTRUCTION TYPE 1 = WALL CONSTRUCTION DIMENSIONS A = PARTITION TYPE


WOOD FLOOR / ROOF					WOOD FLOOR / ROOF					WOOD FLOOR / ROOF					WOOD FLOOR / ROOF					WOOD FLOOR / ROOF					WOOD FLOOR / ROOF				
NON-HARDENING ACOUSTICAL SEALANT, TYPICAL BOTH SIDES					NON-HARDENING ACOUSTICAL SEALANT, TYPICAL BOTH SIDES					NON-HARDENING ACOUSTICAL SEALANT, TYPICAL BOTH SIDES					NON-HARDENING ACOUSTICAL SEALANT, TYPICAL BOTH SIDES					NON-HARDENING ACOUSTICAL SEALANT, TYPICAL BOTH SIDES					NON-HARDENING ACOUSTICAL SEALANT, TYPICAL BOTH SIDES				
FLOOR FINISH PER SCHEDULE					FLOOR FINISH PER SCHEDULE					FLOOR FINISH PER SCHEDULE					FLOOR FINISH PER SCHEDULE					FLOOR FINISH PER SCHEDULE					FLOOR FINISH PER SCHEDULE				
PARTITION TYPE S3A ASSEMBLY - 2 1/2" METAL STUD - (1) LAYER 5/8" TYPE X GWB ONE SIDE					PARTITION TYPE W4B ASSEMBLY - 2X4 WOOD STUD - (1) LAYER 5/8" TYPE X GWB BOTH SIDES					PARTITION TYPE W4G ASSEMBLY - 2X4 WOOD STUD - (1) LAYER 5/8" TYPE X GWB ONE SIDE - (1) LAYER 3/4" PLYWOOD ONE SIDE					PARTITION TYPE W4H ASSEMBLY - 2X4 WOOD STUD - (1) LAYER 5/8" TYPE X GWB ONE SIDE - (1) LAYER 3/4" HORIZONTAL TONGUE & GROOVE PLANK ONE SIDE					PARTITION TYPE W4J ASSEMBLY - 2X4 WOOD STUD - (1) LAYER 3/4" PLYWOOD ONE SIDE - (1) LAYER 3/4" HORIZONTAL TONGUE & GROOVE PLANK ONE SIDE					PARTITION TYPE W4K ASSEMBLY - 2X4 WOOD STUD - (1) LAYER 5/8" TYPE X GWB ONE SIDE - (1) LAYER 3/4" HORIZONTAL TONGUE & GROOVE PLANK ONE SIDE				
METAL STUD SIZE 2 1/2"	MAXIMUM STUD SPACING 16"	DESIGN STC RATING N/A	WHERE INDICATED FIRE RATING DESIGN NUMBER N/A	S3A	WOOD STUD SIZE 2X4	MAXIMUM STUD SPACING 16"	DESIGN STC RATING 46	WHERE INDICATED FIRE RATING DESIGN NUMBER 1	W4B	WOOD STUD SIZE 2X4	MAXIMUM STUD SPACING 16"	DESIGN STC RATING 46	WHERE INDICATED FIRE RATING DESIGN NUMBER 1	W4G	WOOD STUD SIZE 2X4	MAXIMUM STUD SPACING 16"	DESIGN STC RATING 46	WHERE INDICATED FIRE RATING DESIGN NUMBER 1	W4H	WOOD STUD SIZE 2X4	MAXIMUM STUD SPACING 16"	DESIGN STC RATING 46	WHERE INDICATED FIRE RATING DESIGN NUMBER 1	W4J	WOOD STUD SIZE 2X4	MAXIMUM STUD SPACING 16"	DESIGN STC RATING 46	WHERE INDICATED FIRE RATING DESIGN NUMBER 1	W4K

GENERAL NOTES - FLOOR PLAN


- DIMENSIONS NOTED AS "EQUAL" OR "EQ" WITHIN A ROOM REFER TO A DISTANCE RELATIONSHIP CONTAINED ONLY IN THAT ROOM AT AN OPPOSING OR PARALLEL WALL UNLESS NOTED OTHERWISE.
- TYPICAL CODE-REQUIRED MANEUVERING CLEARANCES FOR ACCESSIBILITY AT DOORS IS SHOWN IN THE CODE PLANS LEGEND. THE REQUIRED MANEUVERING CLEARANCES FOR EACH DOOR ARE SHOWN ON THE FLOOR PLAN OR LAYOUT DRAWINGS. THE CONTRACTOR SHALL BE FULLY RESPONSIBLE TO COORDINATE THE REQUIREMENT FOR MANEUVERING CLEARANCES WITH SUBCONTRACTORS, VENDORS AND INSTALLERS AND VERIFY THAT THE INSTALLED WORK WILL PROVIDE THE REQUIRED MANEUVERING CLEARANCES. REPORT ALL DEVIATIONS FROM THE MANEUVERING CLEARANCE REQUIREMENTS TO THE ARCHITECT. DO NOT PROCEED WITH THE INSTALLATION OF ANY WORK ENCRoACHING ON THE REQUIRED MANEUVERING CLEARANCES UNTIL THE ISSUE HAS BEEN RESOLVED WITH THE ARCHITECT. MAKE NECESSARY CORRECTIONS.
- DIMENSIONS SHOWN ON ARCHITECTURAL FLOOR PLANS AND ENLARGED PLAN DETAILS ARE TO FACE OF STUD, TO FACE OF MASONRY OR TO CENTER LINE OF COLUMN UNLESS OTHERWISE NOTED.
- ENSURE FINISH SURFACES ARE FLUSH AND SEAMLESS WHERE PARTITIONS AND/OR FURRING ARE COPLANAR.
- ALL PIPING, CONDUITS AND RELATED MECHANICAL AND ELECTRICAL ITEMS SHALL BE CONCEALED WITHIN PARTITION WALL ASSEMBLY IN FINISHED AREA, U.N.O..
- PROVIDE BACKING/BLOCKING TO SUPPORT ALL WALL MOUNTED ITEMS.
- ALL MECHANICAL PADS TO BE 4" HIGH MINIMUM. U.N.O SIZE OF PAD TO BE VERIFIED BY CONTRACTOR.
- PITCH SLABS (AND OTHER FLOORS) TO FLOOR DRAINS, TYP.

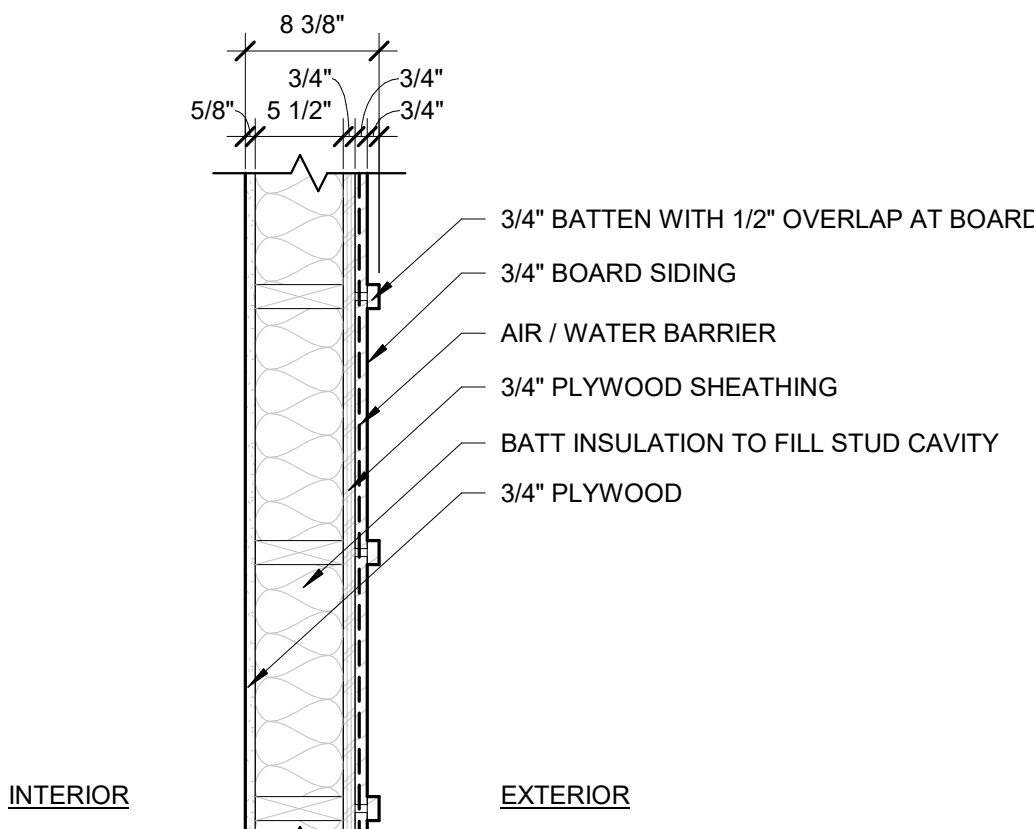

GWB INTERIOR

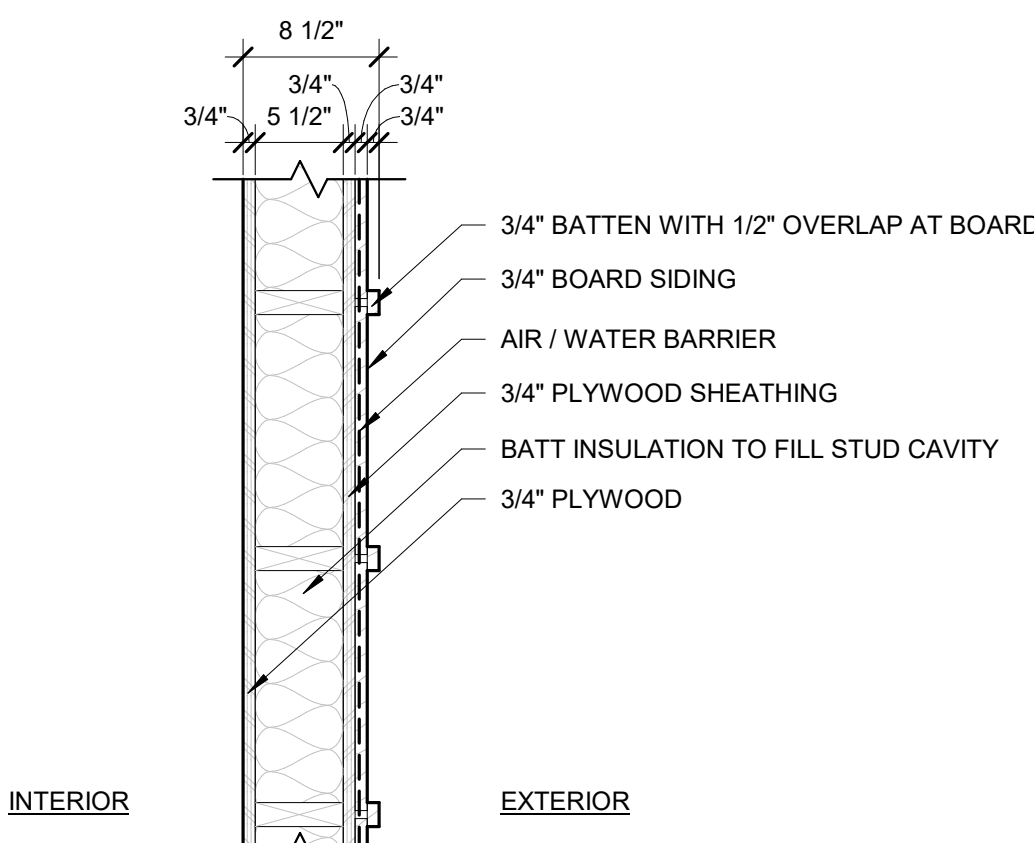


PLYWOOD INTERIOR

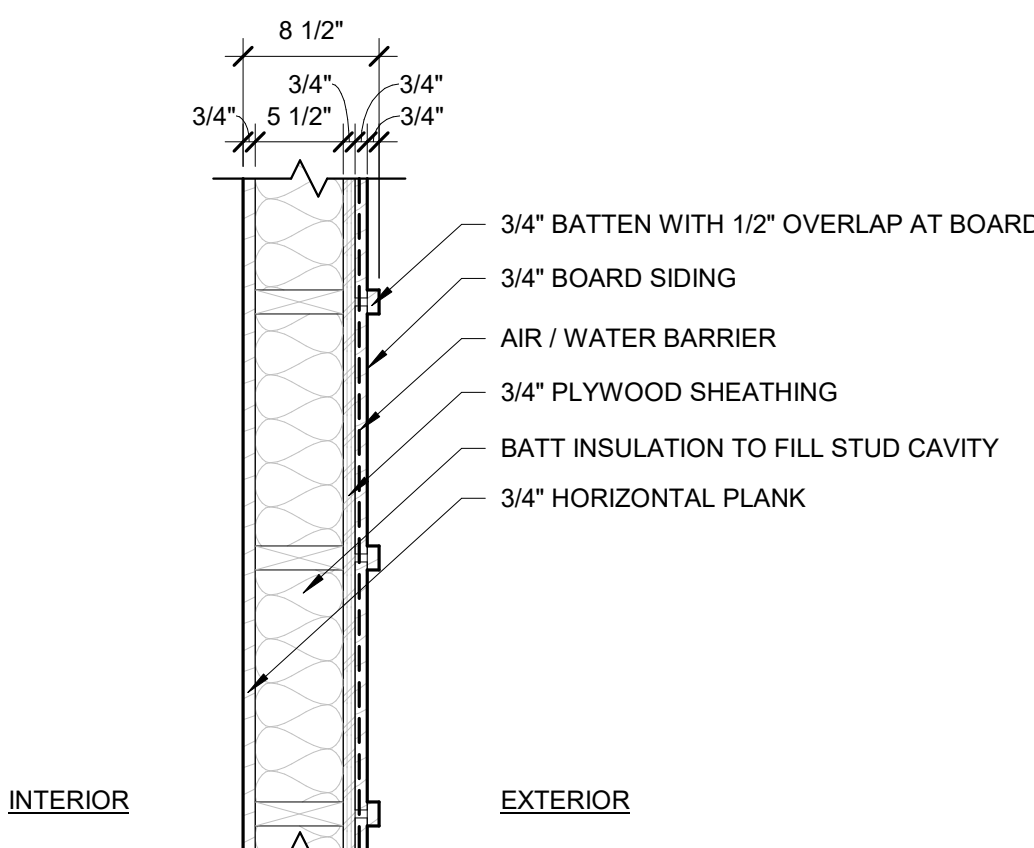

PLANK INTERIOR

EXTERIOR WALL TYPES


1" = 1'-0"

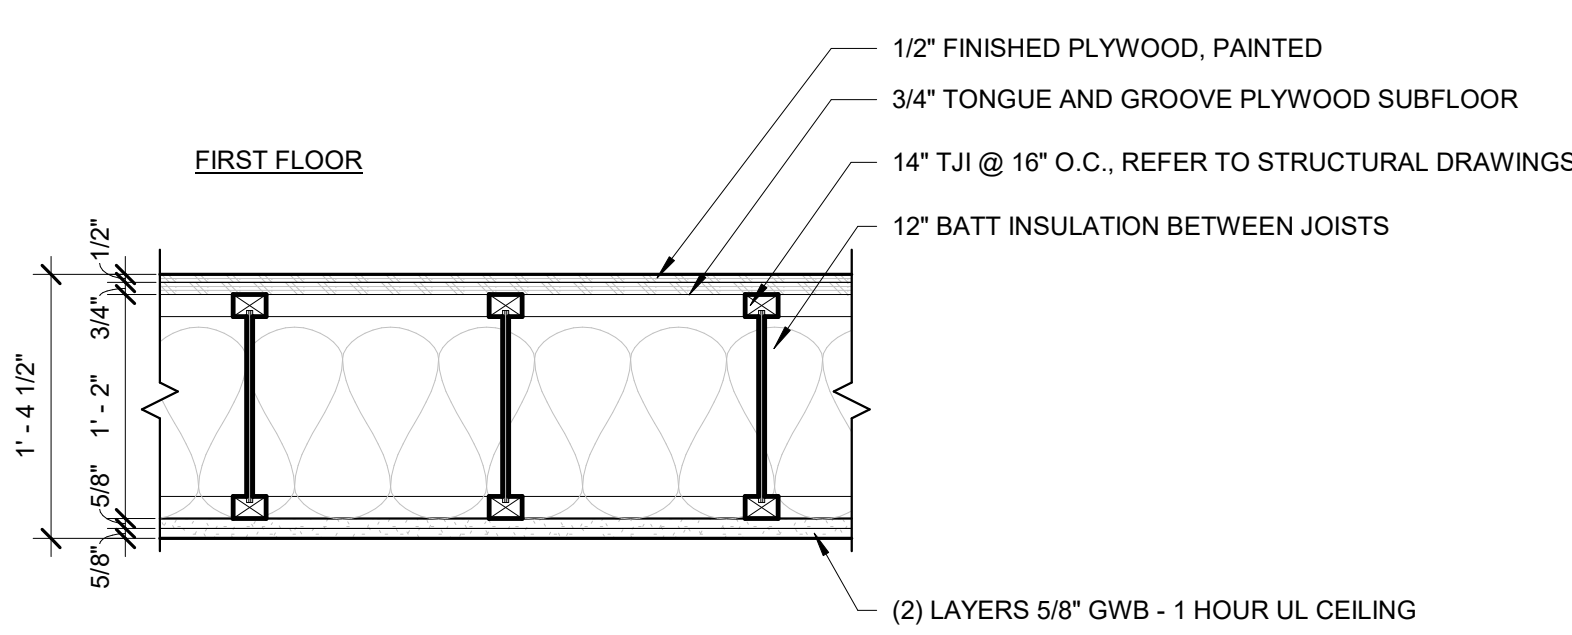

TYPICAL FLOOR ASSEMBLY

1" = 1'-0"

KEYPLAN

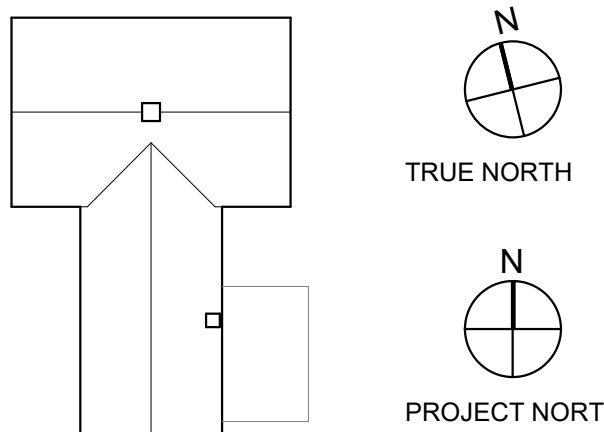

Land Surveyor
Summer Hill Civil Engineers & Land Surveyors, P.C.
60 Wall Street I P.O. Box 708
Madison, CT 06443-0708
P. 203.245.0722 FAX:

Civil Engineer
Summer Hill Civil Engineers & Land Surveyors, P.C.
60 Wall Street I P.O. Box 708
Madison, CT 06443-0708
P. 203.245.0722 FAX:

Structural Engineer
GNCB Consulting Engineers
1359 Boston Post Road, 2nd Floor
Old Saybrook, CT 06475
P. 860.388.1224 FAX:

CENTERBROOK
Architects and Planners, LLP
67 Main Street
Post Office Box 955
Centerbrook, Connecticut 06409-0955
Telephone 860.767.0175
Facsimile 860.767.8719


The Williams School
THE WILLIAMS
SCHOOL BLUES
PAVILION & FACILITIES
BUILDING

ISSUED:

No Name Date

PHASE:

**ISSUED FOR SITE
PLAN APPROVAL**

DRAWING NAME:
LOWER LEVEL PLAN

PRELIMINARY NOT FOR CONSTRUCTION
THIS COMPUTER FILE DRAWING IS FOR INFORMATIONAL
PURPOSES ONLY AND IS NOT INTENDED FOR CONSTRUCTION.
DO NOT START CONSTRUCTION WITHOUT A SEALED SET OF
CONSTRUCTION DOCUMENTS FROM THE ARCHITECT.

JOB #:

© 2024 CENTERBROOK ARCHITECTS AND PLANNERS

DRAWN BY:

MR

DATE: 06.24.2024


CHECKED BY:

RL

SCALE: As indicated

SHEET:

A1.01

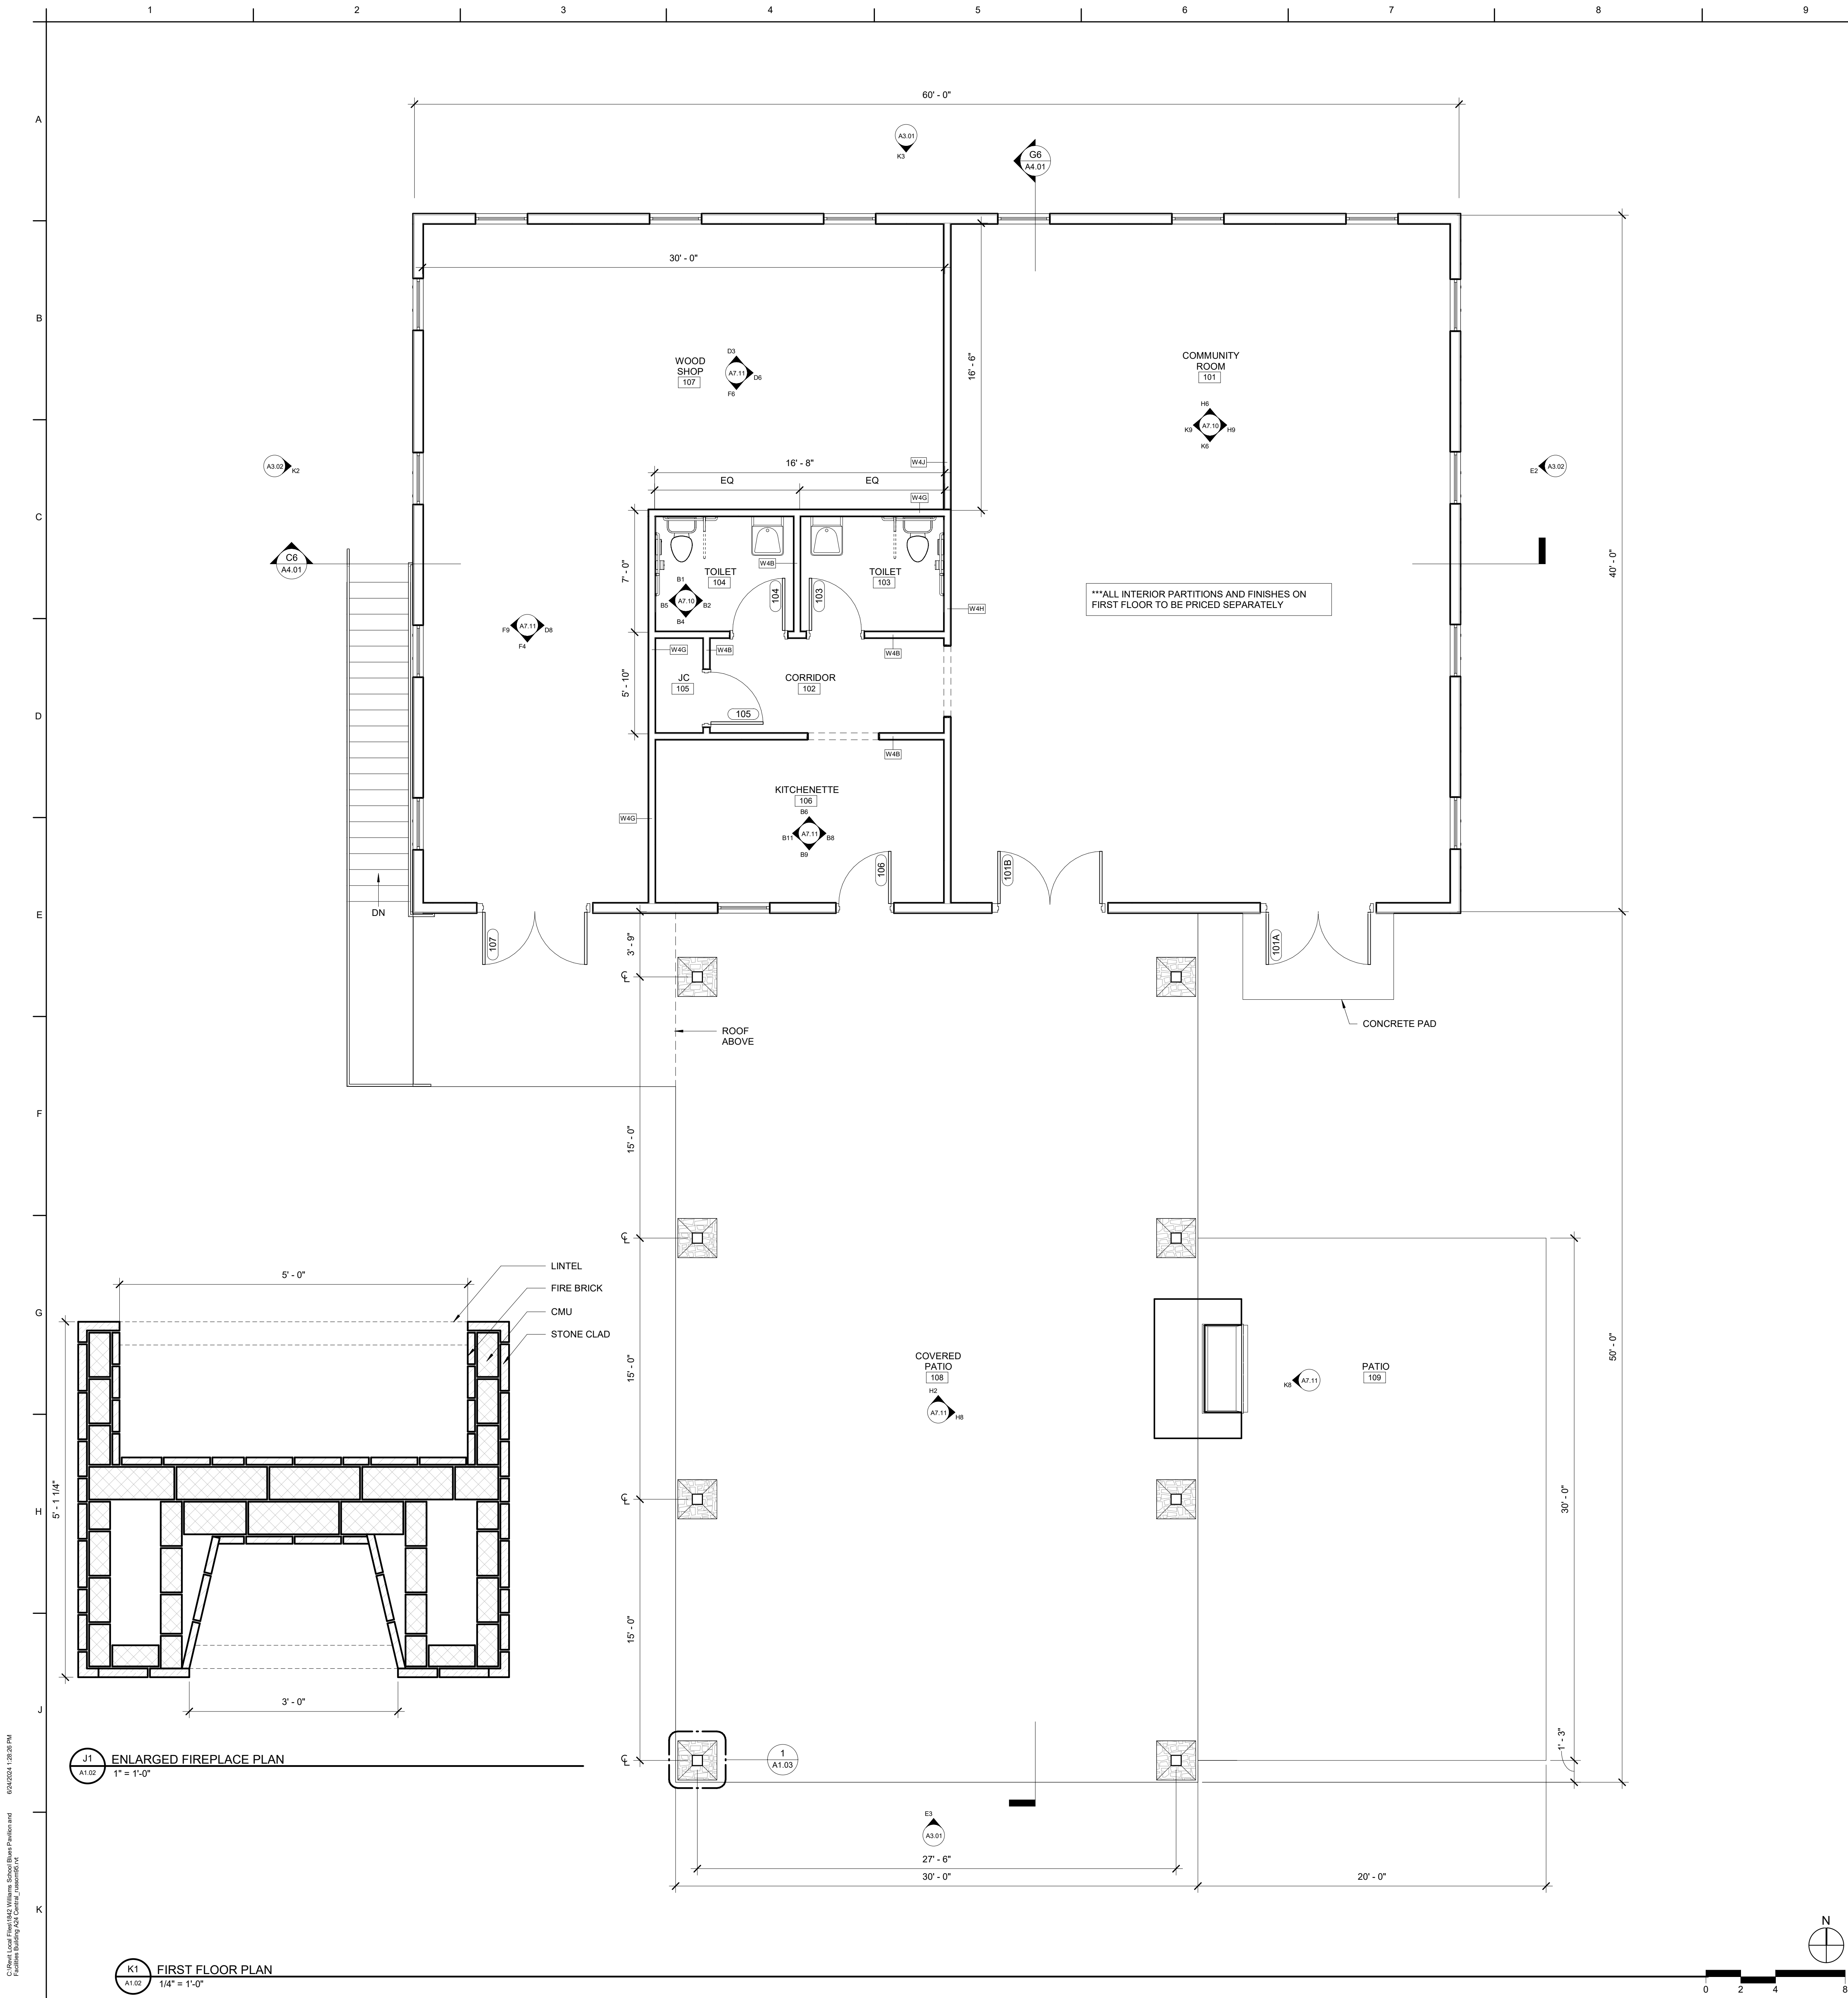


- GENERAL NOTES - FLOOR PLAN
- DIMENSIONS NOTED AS "EQUAL" OR "EQ" WITHIN A ROOM REFER TO A DISTANCE RELATIONSHIP CONTAINED ONLY IN THAT ROOM AT AN OPPOSING OR PARALLEL WALL UNLESS NOTED OTHERWISE.
 - TYPICAL CODE-REQUIRED MANEUVERING CLEARANCES FOR ACCESSIBILITY AT DOORS IS SHOWN IN THE CODE PLANS LEGEND. THE REQUIRED MANEUVERING CLEARANCES FOR EACH DOOR ARE SHOWN ON THE FLOOR PLAN OR LAYOUT DRAWINGS. THE CONTRACTOR SHALL BE FULLY RESPONSIBLE TO COORDINATE THE REQUIREMENT FOR MANEUVERING CLEARANCES WITH SUBCONTRACTORS, VENDORS AND INSTALLERS AND VERIFY THAT THE INSTALLED WORK WILL PROVIDE THE REQUIRED MANEUVERING CLEARANCES. REPORT ALL DEVIATIONS FROM THE MANEUVERING CLEARANCE REQUIREMENTS TO THE ARCHITECT. DO NOT PROCEED WITH THE INSTALLATION OF ANY WORK ENCRoACHING ON THE REQUIRED MANEUVERING CLEARANCES UNTIL THE ISSUE HAS BEEN RESOLVED WITH THE ARCHITECT. MAKE NECESSARY CORRECTIONS.
 - DIMENSIONS SHOWN ON ARCHITECTURAL FLOOR PLANS AND ENLARGED PLAN DETAILS ARE TO FACE OF STUD, TO FACE OF MASONRY OR TO CENTER LINE OF COLUMN UNLESS OTHERWISE NOTED.
 - ENSURE FINISH SURFACES ARE FLUSH AND SEAMLESS WHERE PARTITIONS AND/OR FURRING ARE COPLANAR.
 - ALL PIPING, CONDUITS AND RELATED MECHANICAL AND ELECTRICAL ITEMS SHALL BE CONCEALED WITHIN PARTITION WALL ASSEMBLY IN FINISHED AREA, U.N.O..
 - PROVIDE BACKING/BLOCKING TO SUPPORT ALL WALL MOUNTED ITEMS.
 - ALL MECHANICAL PADS TO BE 4" HIGH MINIMUM. U.N.O SIZE OF PAD TO BE VERIFIED BY CONTRACTOR.
 - PITCH SLABS (AND OTHER FLOORS) TO FLOOR DRAINS, TYP.


Room Finish Schedule - SD						
ROOM	NAME	FLOOR MATERIAL	BASE MATERIAL	WALL MATERIAL	CEILING MATERIAL	NOTES
001	FACILITIES EQUIPMENT GARAGE	SEALED CONCRETE	-	GWB/ CONCRETE	GWB, PAINTED	
002	MECH RM	SEALED CONCRETE	-	GWB, PAINTED	GWB, PAINTED	
003	HCP TOILET	SEALED CONCRETE	-	GWB, PAINTED	GWB, PAINTED	
101	COMMUNITY ROOM	PLYWOOD, PAINTED	-	HORIZONTAL PLANK	GWB, PAINTED	
102	CORRIDOR	RESILIENT TILE FLOOR	RESILIENT	GWB, PAINTED	GWB, PAINTED	
103	TOILET	RESILIENT TILE FLOOR	RESILIENT	GWB, PAINTED	GWB, PAINTED	
104	TOILET	RESILIENT TILE FLOOR	RESILIENT	GWB, PAINTED	GWB, PAINTED	
105	JC	RESILIENT TILE FLOOR	RESILIENT	GWB, PAINTED	GWB, PAINTED	
106	KITCHENETTE	RESILIENT TILE FLOOR	RESILIENT	GWB, PAINTED	GWB, PAINTED	
107	WOOD SHOP	PLYWOOD, PAINTED	-	PLYWOOD	GWB, PAINTED	
108	COVERED PATIO	SEALED CONCRETE	-	-	BEADBOARD, PAINTED	
109	PATIO	PAVERS	-	-	-	

DOOR AND FRAME SCHEDULE - LOWER LEVEL									
TAG	NAME	DOOR		TYPE	MATERIAL	FRAME		ASSEMBLY RATING	NOTES
		WIDTH	HEIGHT			MATERIAL	MATERIAL		
001A	FACILITIES EQUIPMENT GARAGE	3' - 0"	7' - 0"	B1	WD	WD	WD	-	
001B	FACILITIES EQUIPMENT GARAGE	14' - 0"	9' - 0"	D1	WD	WD	WD	-	
001C	FACILITIES EQUIPMENT GARAGE	14' - 0"	9' - 0"	D1	WD	WD	WD	-	
001D	FACILITIES EQUIPMENT GARAGE	16' - 0"	9' - 0"	D1	WD	WD	WD	-	
002	MECH RM	3' - 0"	7' - 0"	A1	WD	WD	WD	-	
003	HCP TOILET	3' - 0"	7' - 0"	A1	WD	WD	WD	-	

DOOR AND FRAME SCHEDULE - FIRST FLOOR									
TAG	NAME	DOOR		TYPE	MATERIAL	FRAME		ASSEMBLY RATING	NOTES
		WIDTH	HEIGHT			MATERIAL	MATERIAL		
101A	COMMUNITY ROOM	6' - 0"	7' - 0"	C1	WD	WD	WD	-	
101B	COMMUNITY ROOM	6' - 0"	7' - 0"	C1	WD	WD	WD	-	
103	TOILET	3' - 0"	7' - 0"	A1	WD	WD	WD	-	
104	TOILET	3' - 0"	7' - 0"	A1	WD	WD	WD	-	
105	JC	3' - 0"	7' - 0"	A1	WD	WD	WD	-	
106	KITCHENETTE	3' - 0"	7' - 0"	B1	WD	WD	WD	-	
107	WOOD SHOP	6' - 0"	7' - 0"	C1	WD	WD	WD	-	

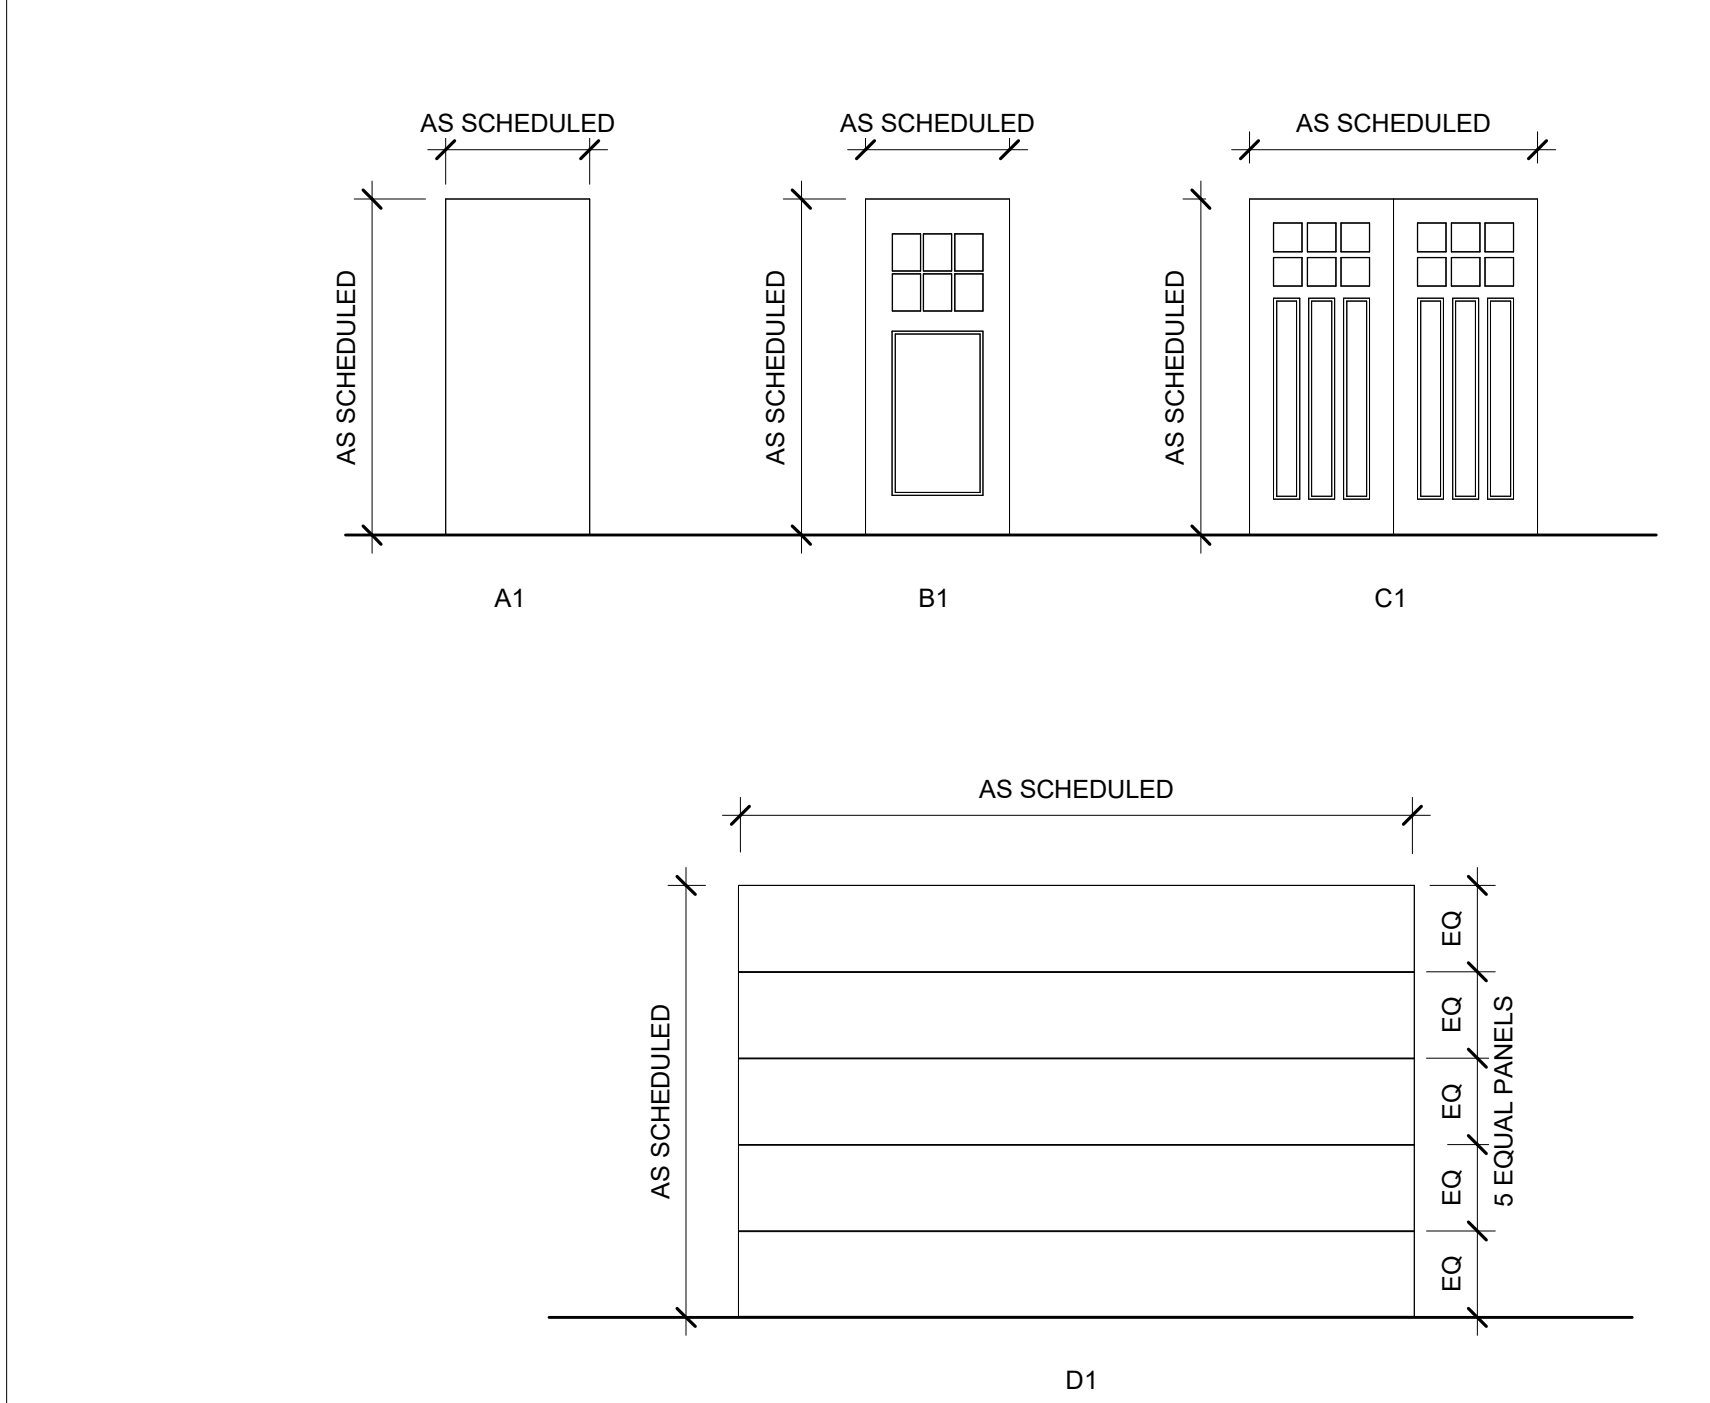

DOOR TYPES
1/4" = 1'-0"

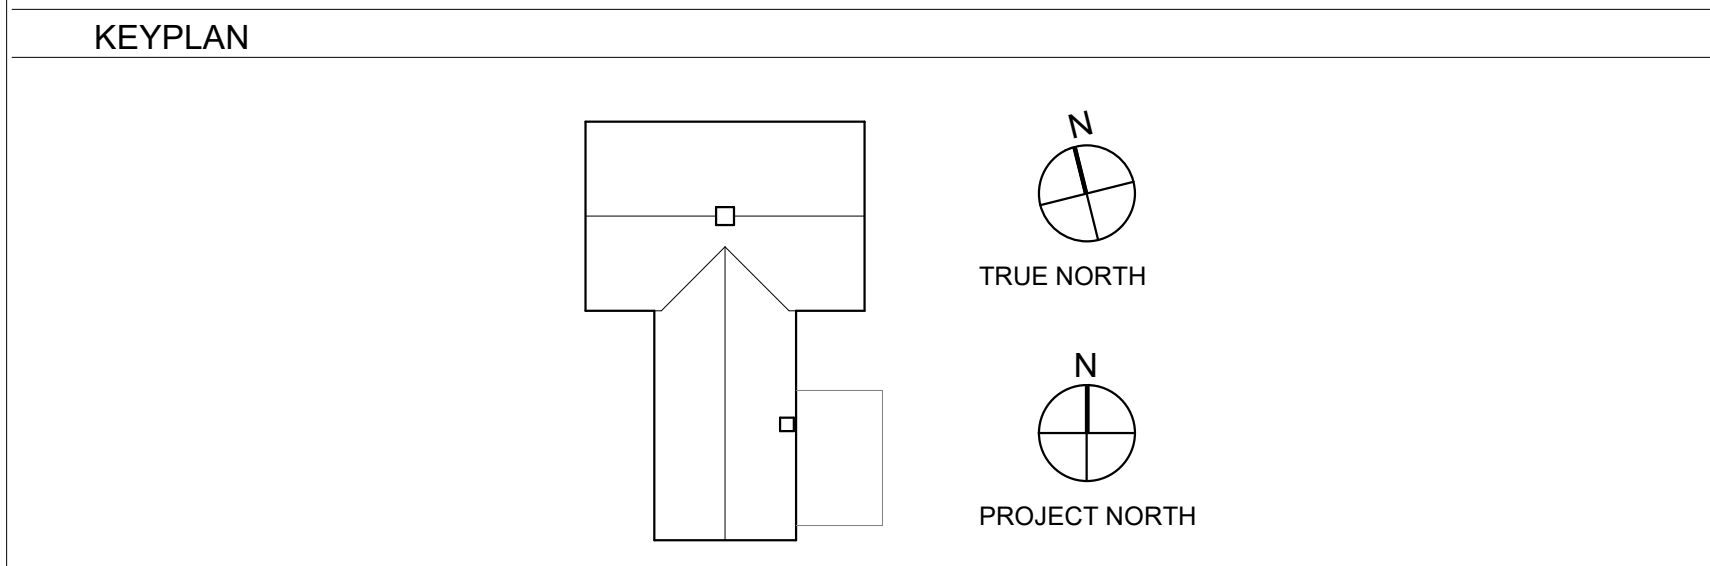

Land Surveyor
Summer Hill Civil Engineers & Land Surveyors, P.C.
60 Wall Street I P.O. Box 708
Madison, CT 06443-0708
P. 203.245.0722 FAX:

Civil Engineer
Summer Hill Civil Engineers & Land Surveyors, P.C.
60 Wall Street I P.O. Box 708
Madison, CT 06443-0708
P. 203.245.0722 FAX:

Structural Engineer
GNCB Consulting Engineers
1358 Boston Post Road, 2nd Floor
Old Saybrook, CT 06475
P. 860.388.1224 FAX:

CENTERBROOK
Architects and Planners, LLP
67 Main Street
Post Office Box 955
Centerbrook, Connecticut 06409-0955
Telephone 860.767.0175
Facsimile 860.767.8719

The Williams School
THE WILLIAMS
SCHOOL BLUES
PAVILION & FACILITIES
BUILDING

ISSUED:

No Name Date

PHASE:
**ISSUED FOR SITE
PLAN APPROVAL**


DRAWING NAME:
FIRST FLOOR PLAN

PRELIMINARY NOT FOR CONSTRUCTION
THIS COMPUTER FILE DRAWING IS FOR INFORMATIONAL
PURPOSES ONLY AND IS NOT INTENDED FOR CONSTRUCTION.
DO NOT START CONSTRUCTION WITHOUT A SEALED SET OF
CONSTRUCTION DOCUMENTS FROM THE ARCHITECT.

JOB #: 1842
© 2024 CENTERBROOK ARCHITECTS AND PLANNERS



DRAWN BY: MR DATE: 06.24.2024
CHECKED BY: RL SCALE: As indicated

SHEET:
A1.02

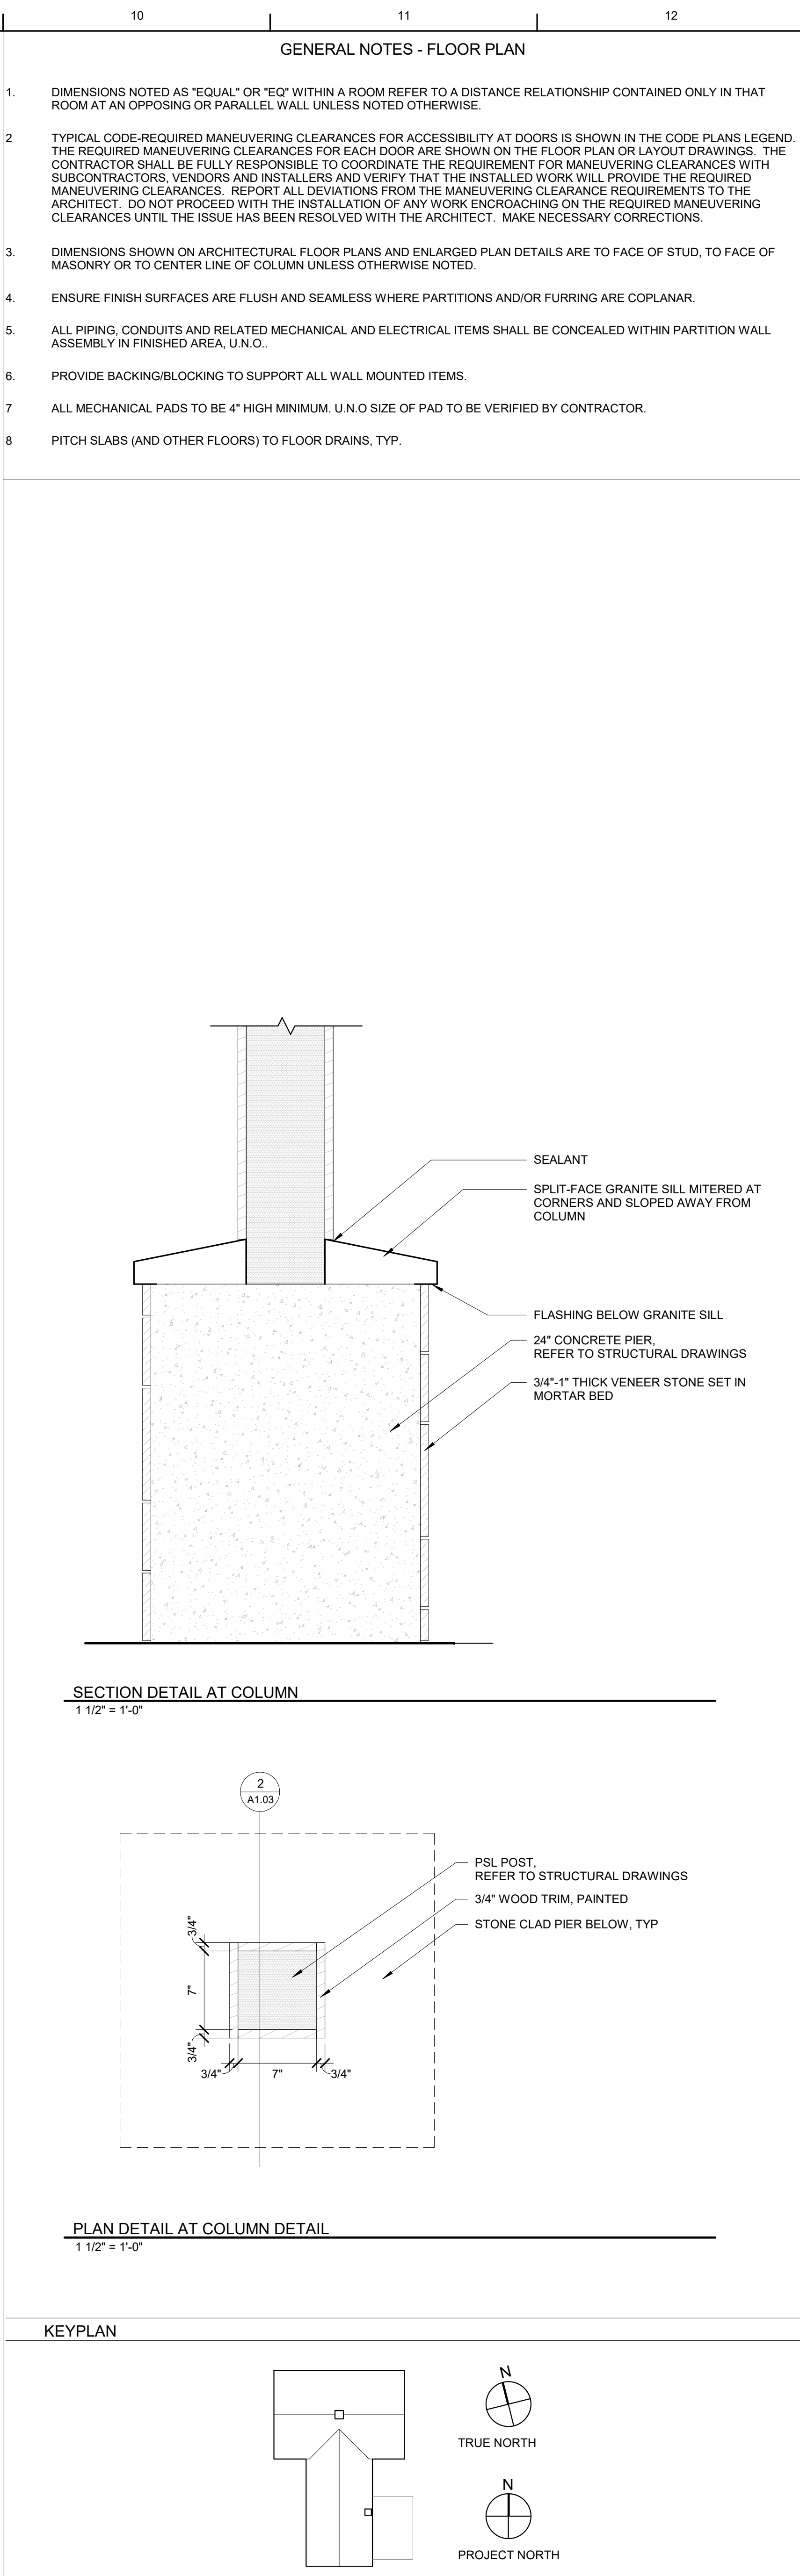

C:\Revit Local Files\1542 Williams School Blues Pavilion and Facilities Building A24 Central_russom95.rvt 6/24/2024 1:28:26 PM

C:\Users\user\OneDrive\Documents\Williams School Blues Pavilion and Facilities Building\Williams School Blues Pavilion and Facilities Building.dwg
6/24/2024 1:30:27 PM

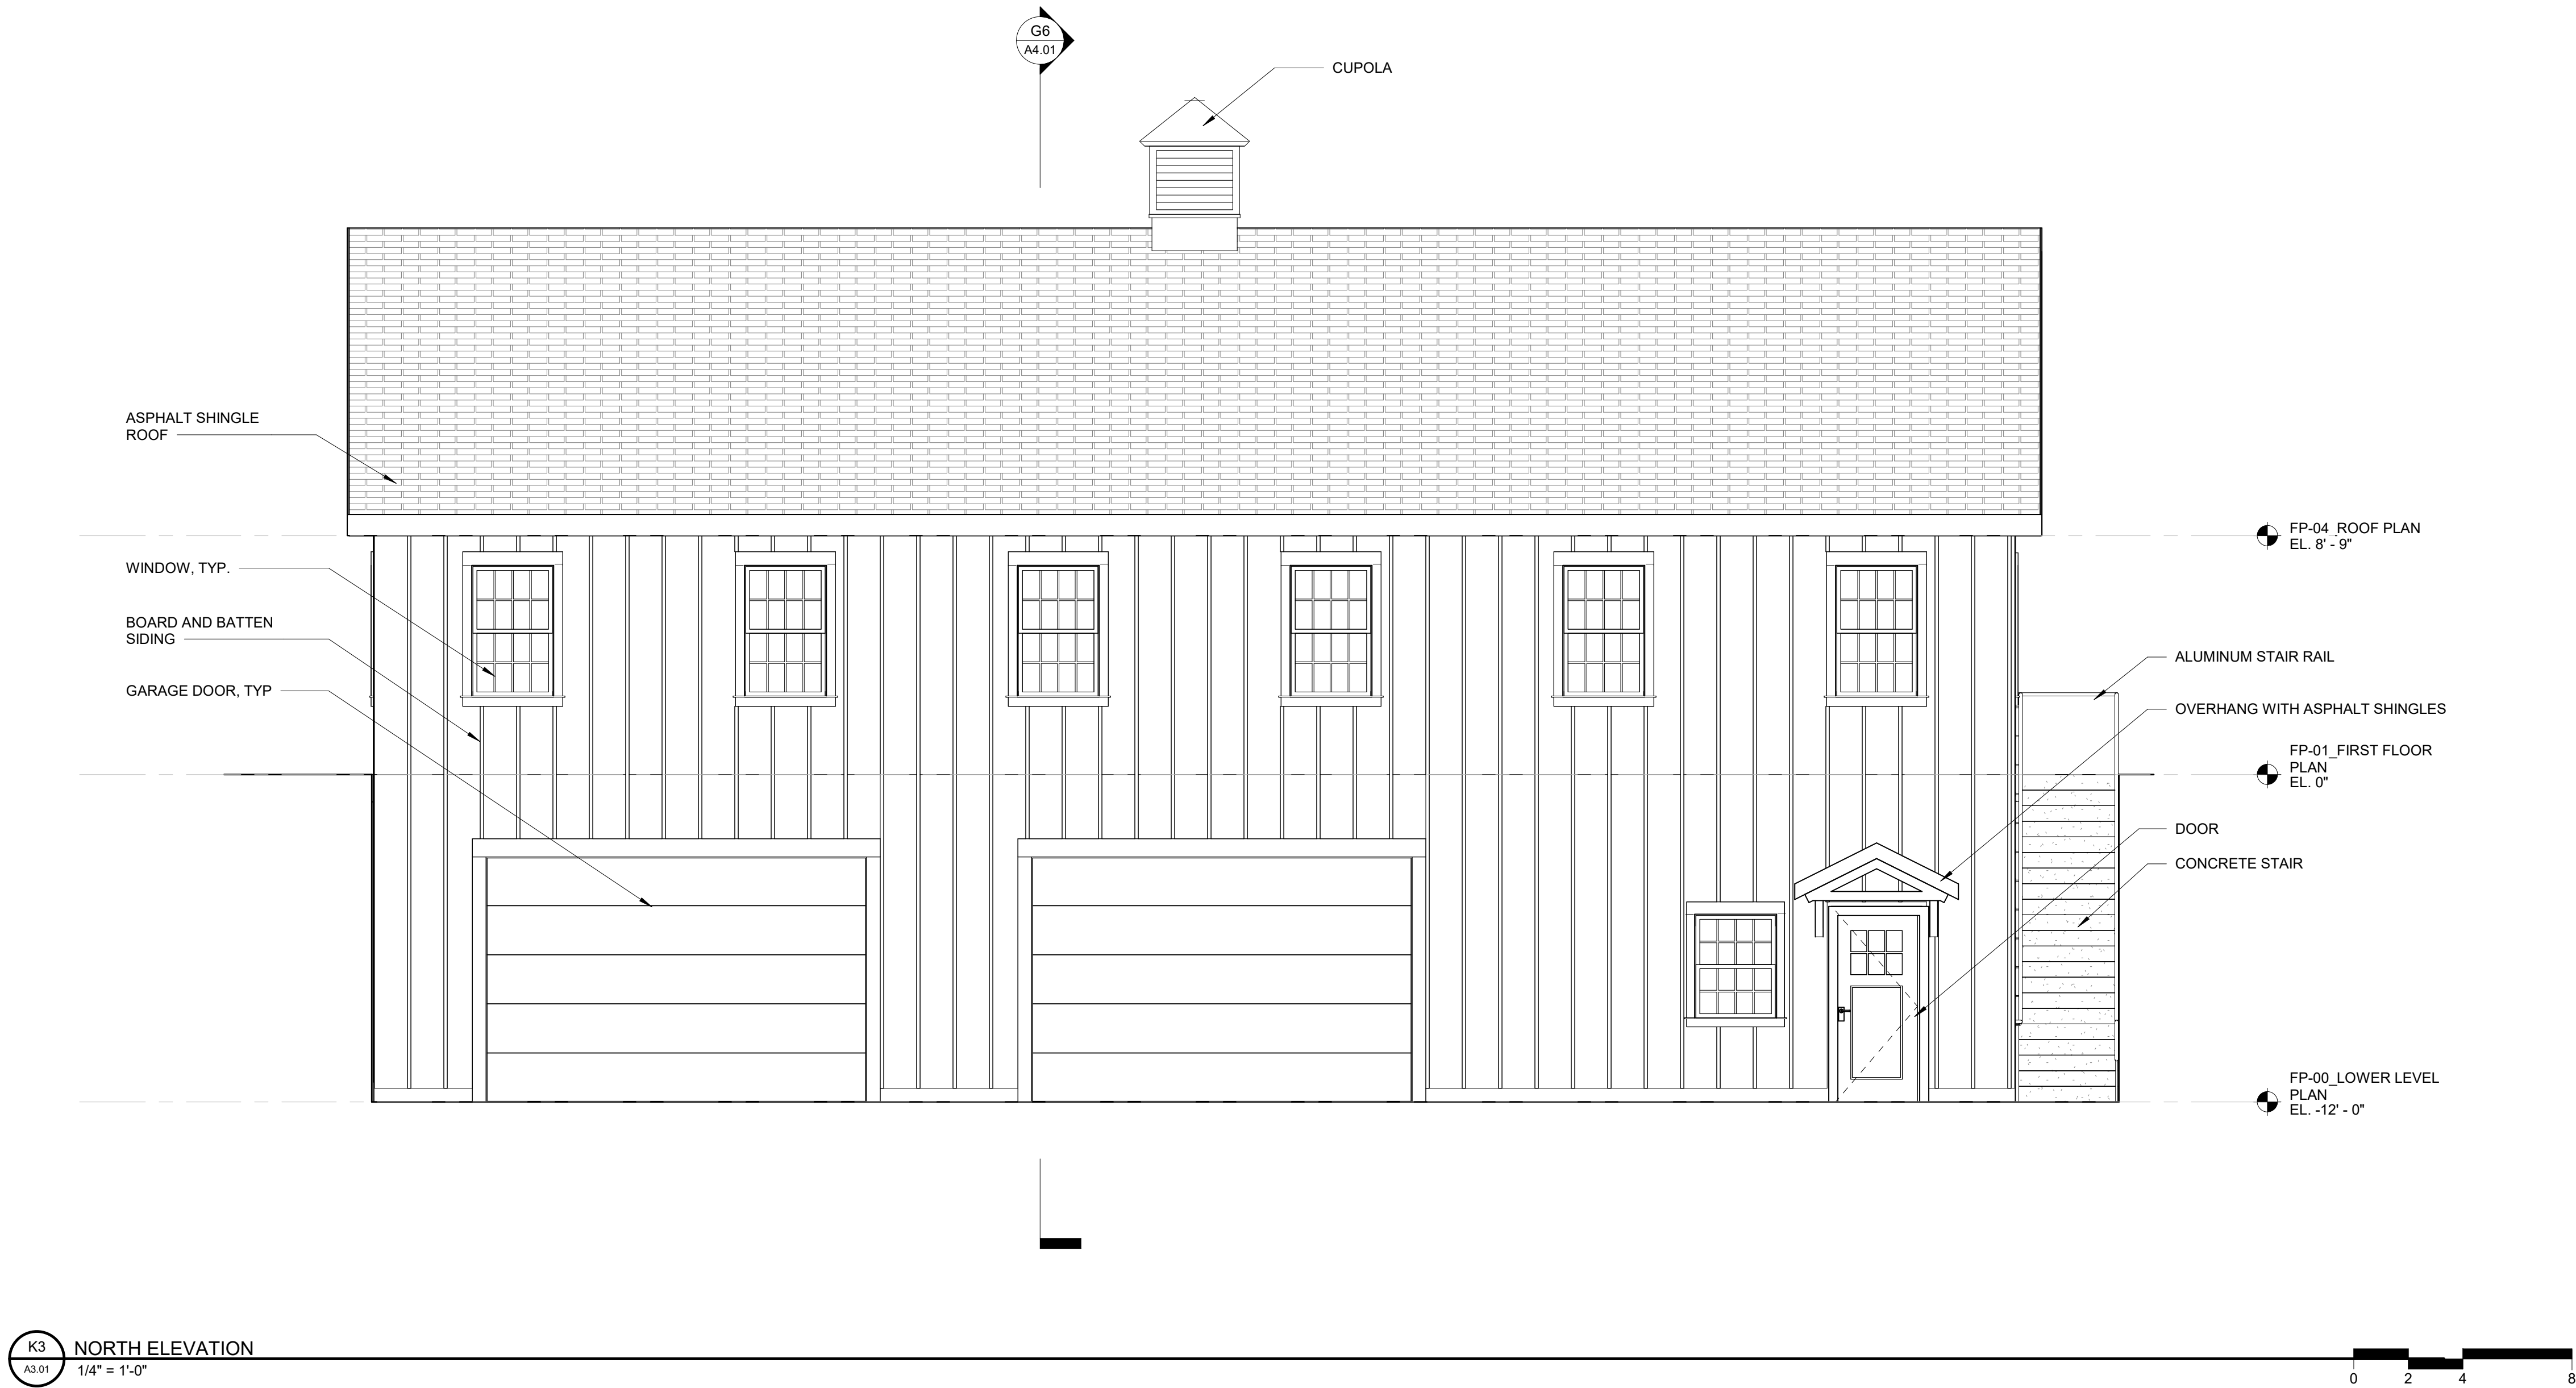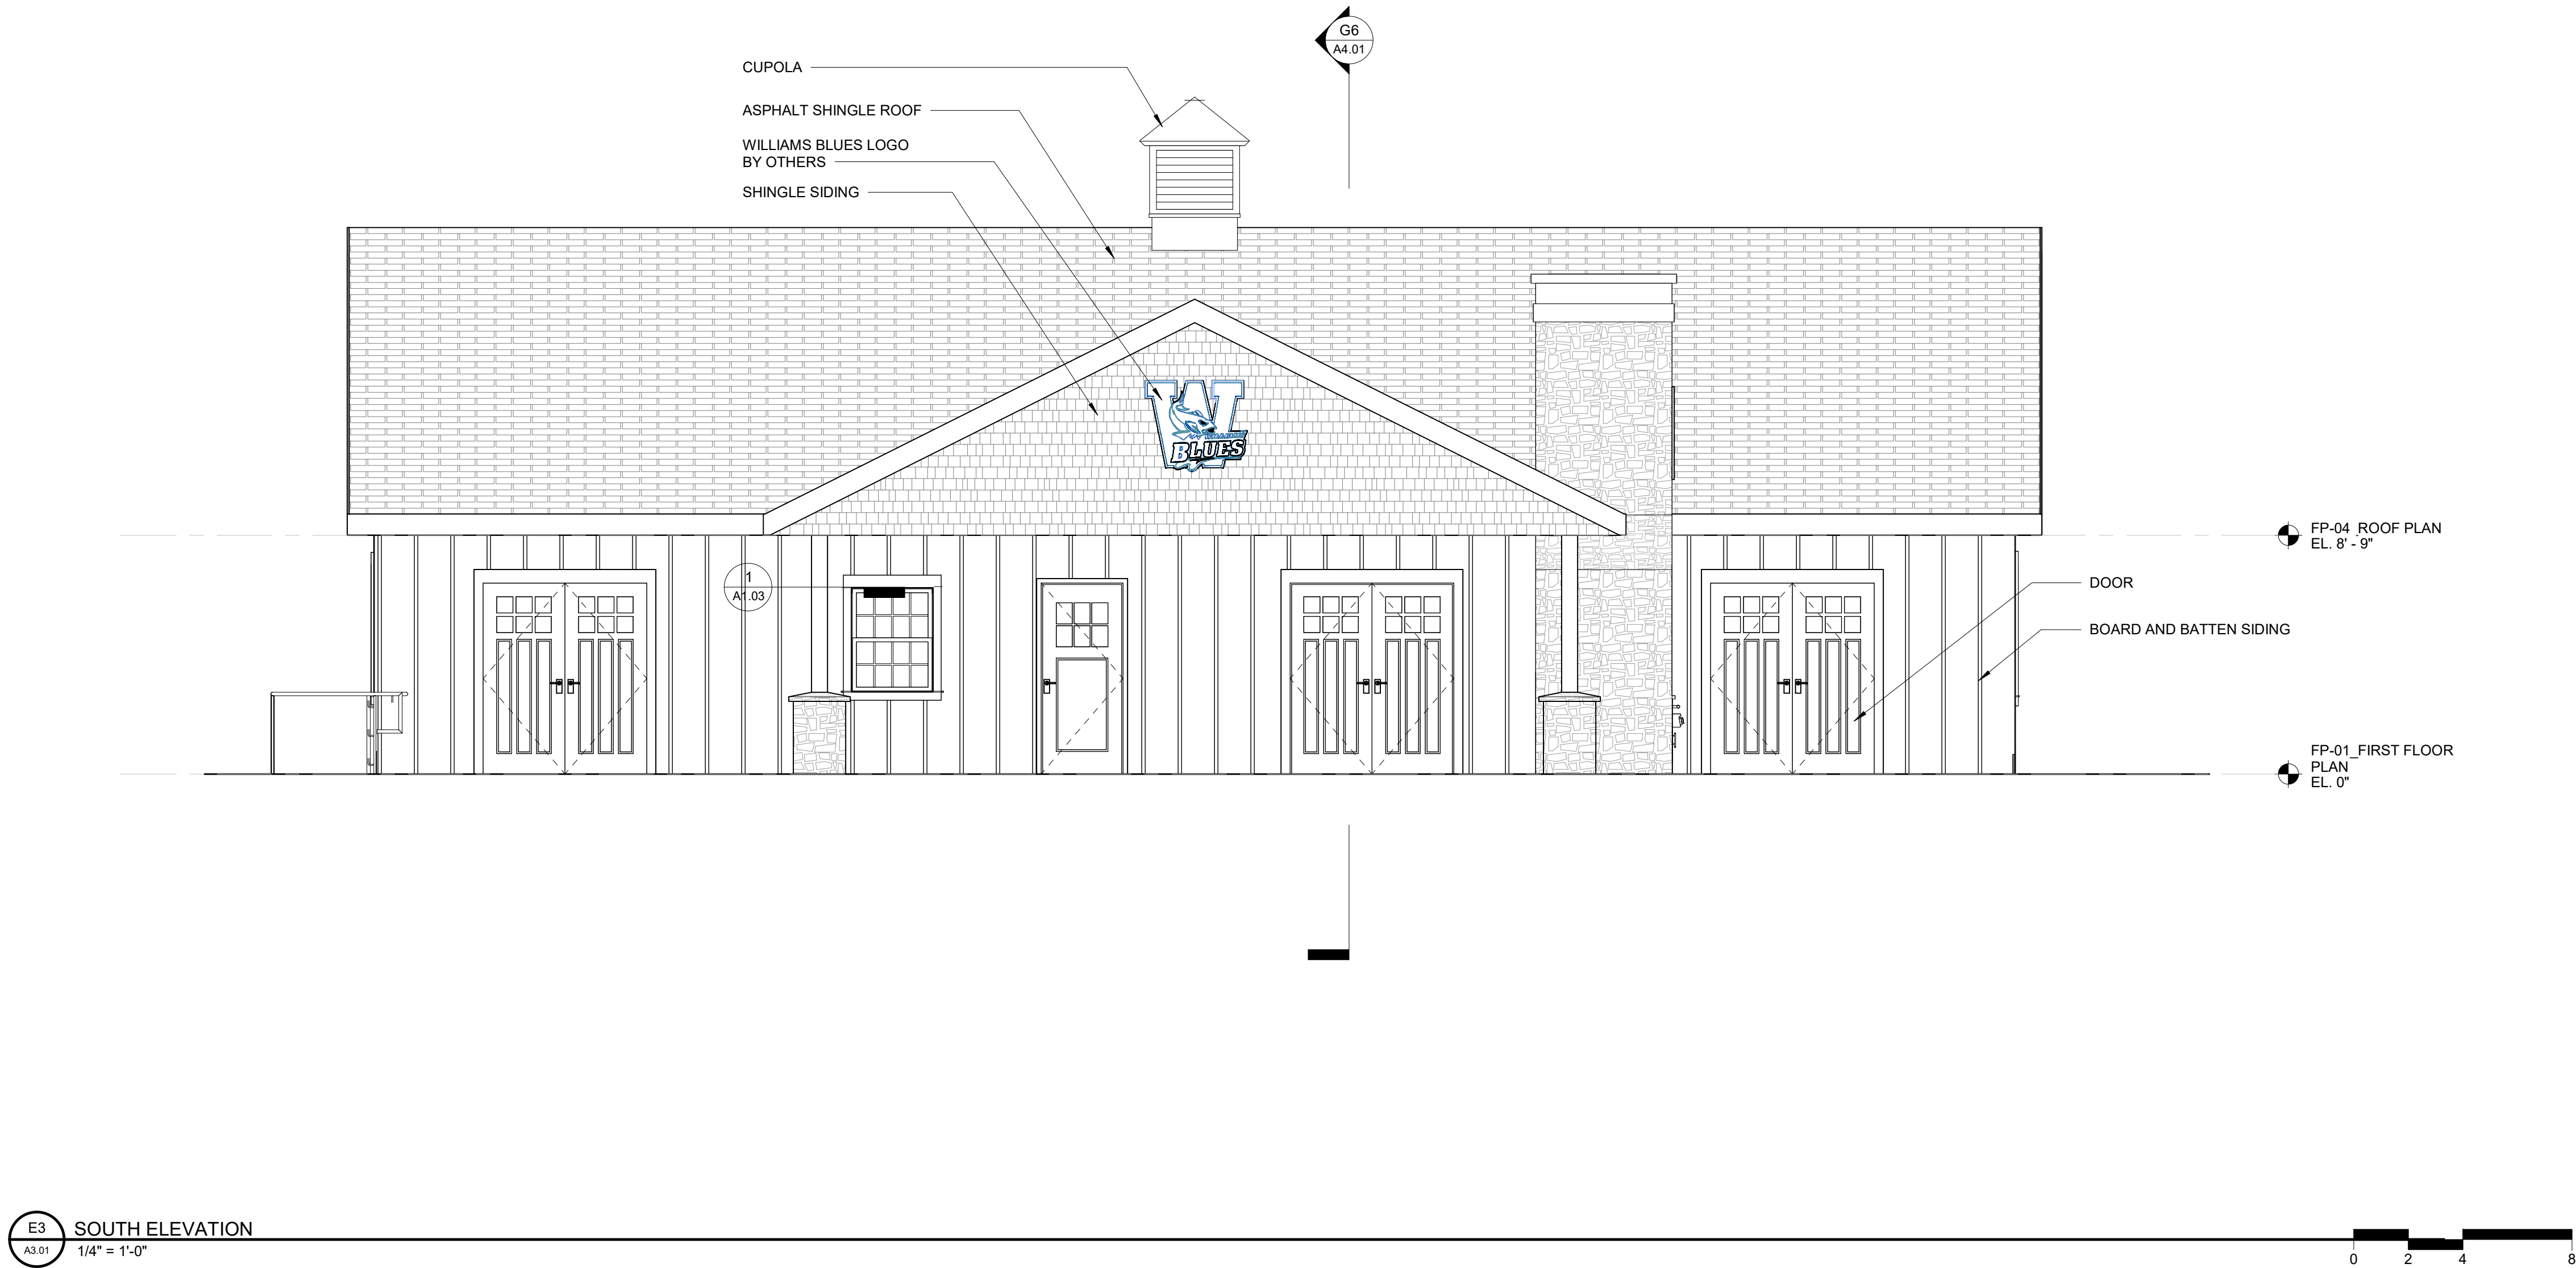


Land Surveyer
Summer Hill Civil Engineers & Land Surveyors, P.C.
60 Wall Street I P.O. Box 708
Madison, CT 06443-0708
P: 203.245.0722 FAX:

Civil Engineer
Summer Hill Civil Engineers & Land Surveyors, P.C.
60 Wall Street I P.O. Box 708
Madison, CT 06443-0708
P: 203.245.0722 FAX:

Structural Engineer
GNCB Consulting Engineers
1359 Boston Post Road, 2nd Floor
Old Saybrook, CT 06475
P: 860.388.1224 FAX:

CENTERBROOK
Architects and Planners, LLP
67 Main Street
Post Office Box 955
Centerbrook, Connecticut 06409-0955
Telephone 860.767.0175
Facsimile 860.767.8719

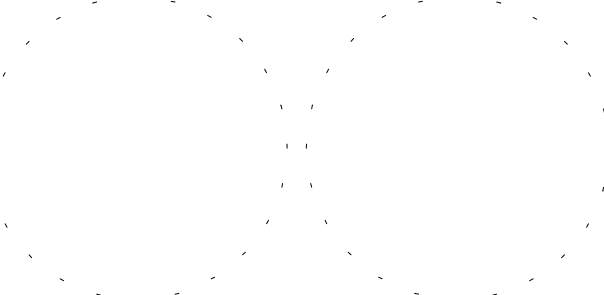

The Williams School
THE WILLIAMS
SCHOOL BLUES
PAVILION & FACILITIES
BUILDING

ISSUED:

No	Name	Date

PHASE:
**ISSUED FOR SITE
PLAN APPROVAL**

DRAWING NAME:
EXTERIOR ELEVATIONS

PRELIMINARY NOT FOR CONSTRUCTION
THIS COMPUTER FILE DRAWING IS FOR INFORMATIONAL
PURPOSES ONLY AND IS NOT INTENDED FOR CONSTRUCTION.
DO NOT START CONSTRUCTION WITHOUT A SEALED SET OF
CONSTRUCTION DOCUMENTS FROM THE ARCHITECT.



JOB #: 1842
© 2024 CENTERBROOK ARCHITECTS AND PLANNERS

DRAWN BY: MR	DATE: 06.24.2024
CHECKED BY: RL	SCALE: 1/4" = 1'-0"

SHEET:

A3.01

C:\Users\user\OneDrive\Documents\Williams School Blues Pavilion\Williams School Blues Pavilion.dwg
6/24/2024 1:30:28 PM
P:\Users\user\OneDrive\Documents\Williams School Blues Pavilion\Williams School Blues Pavilion.dwg

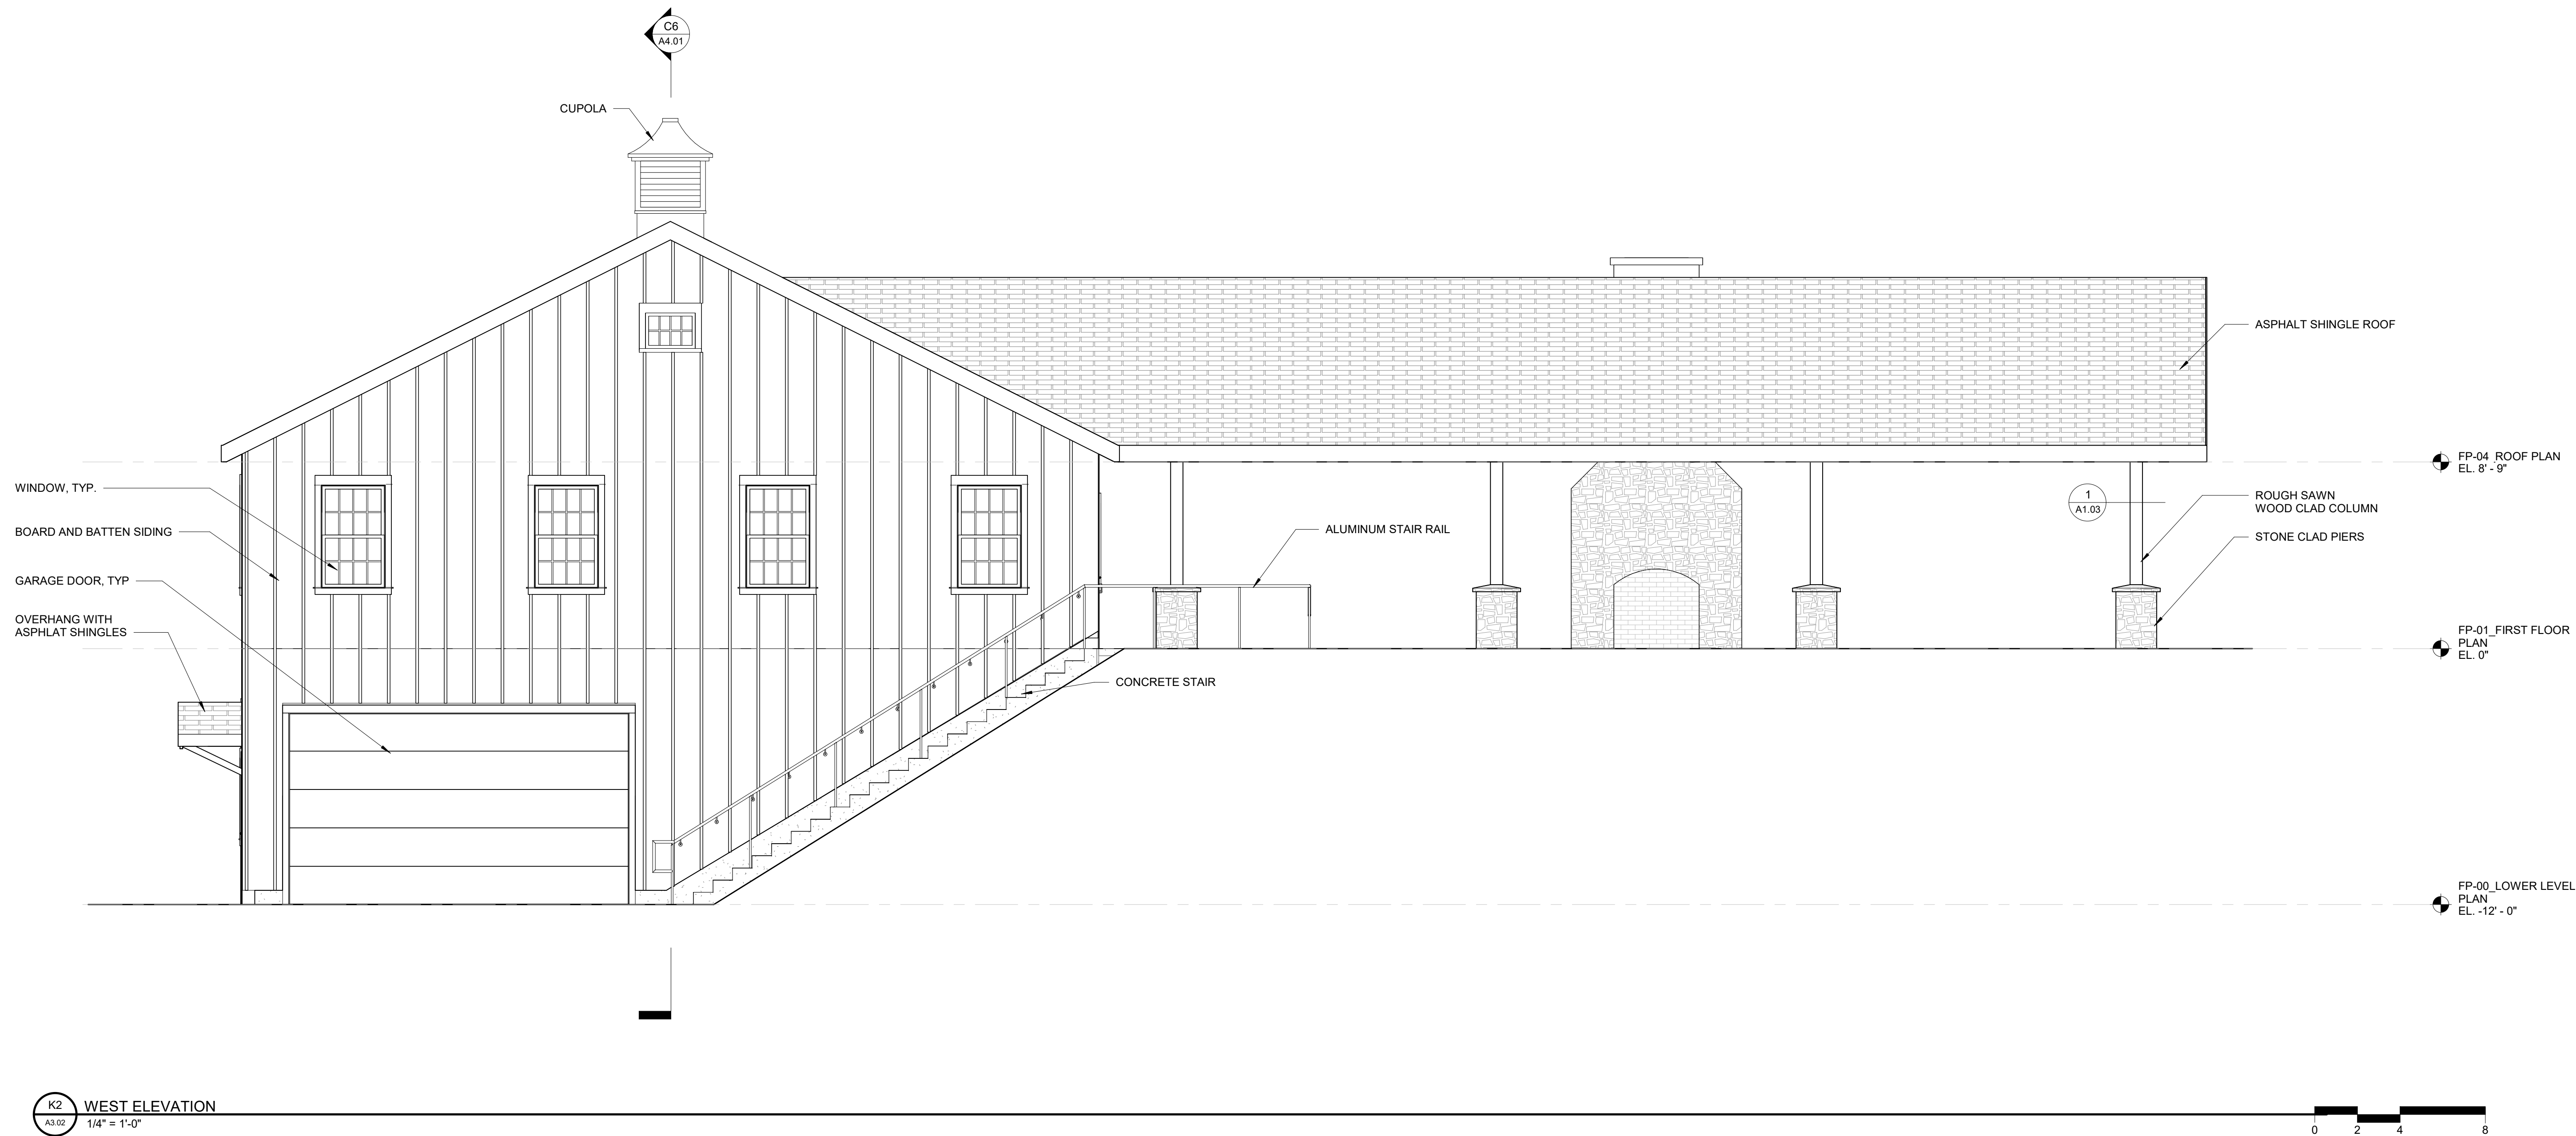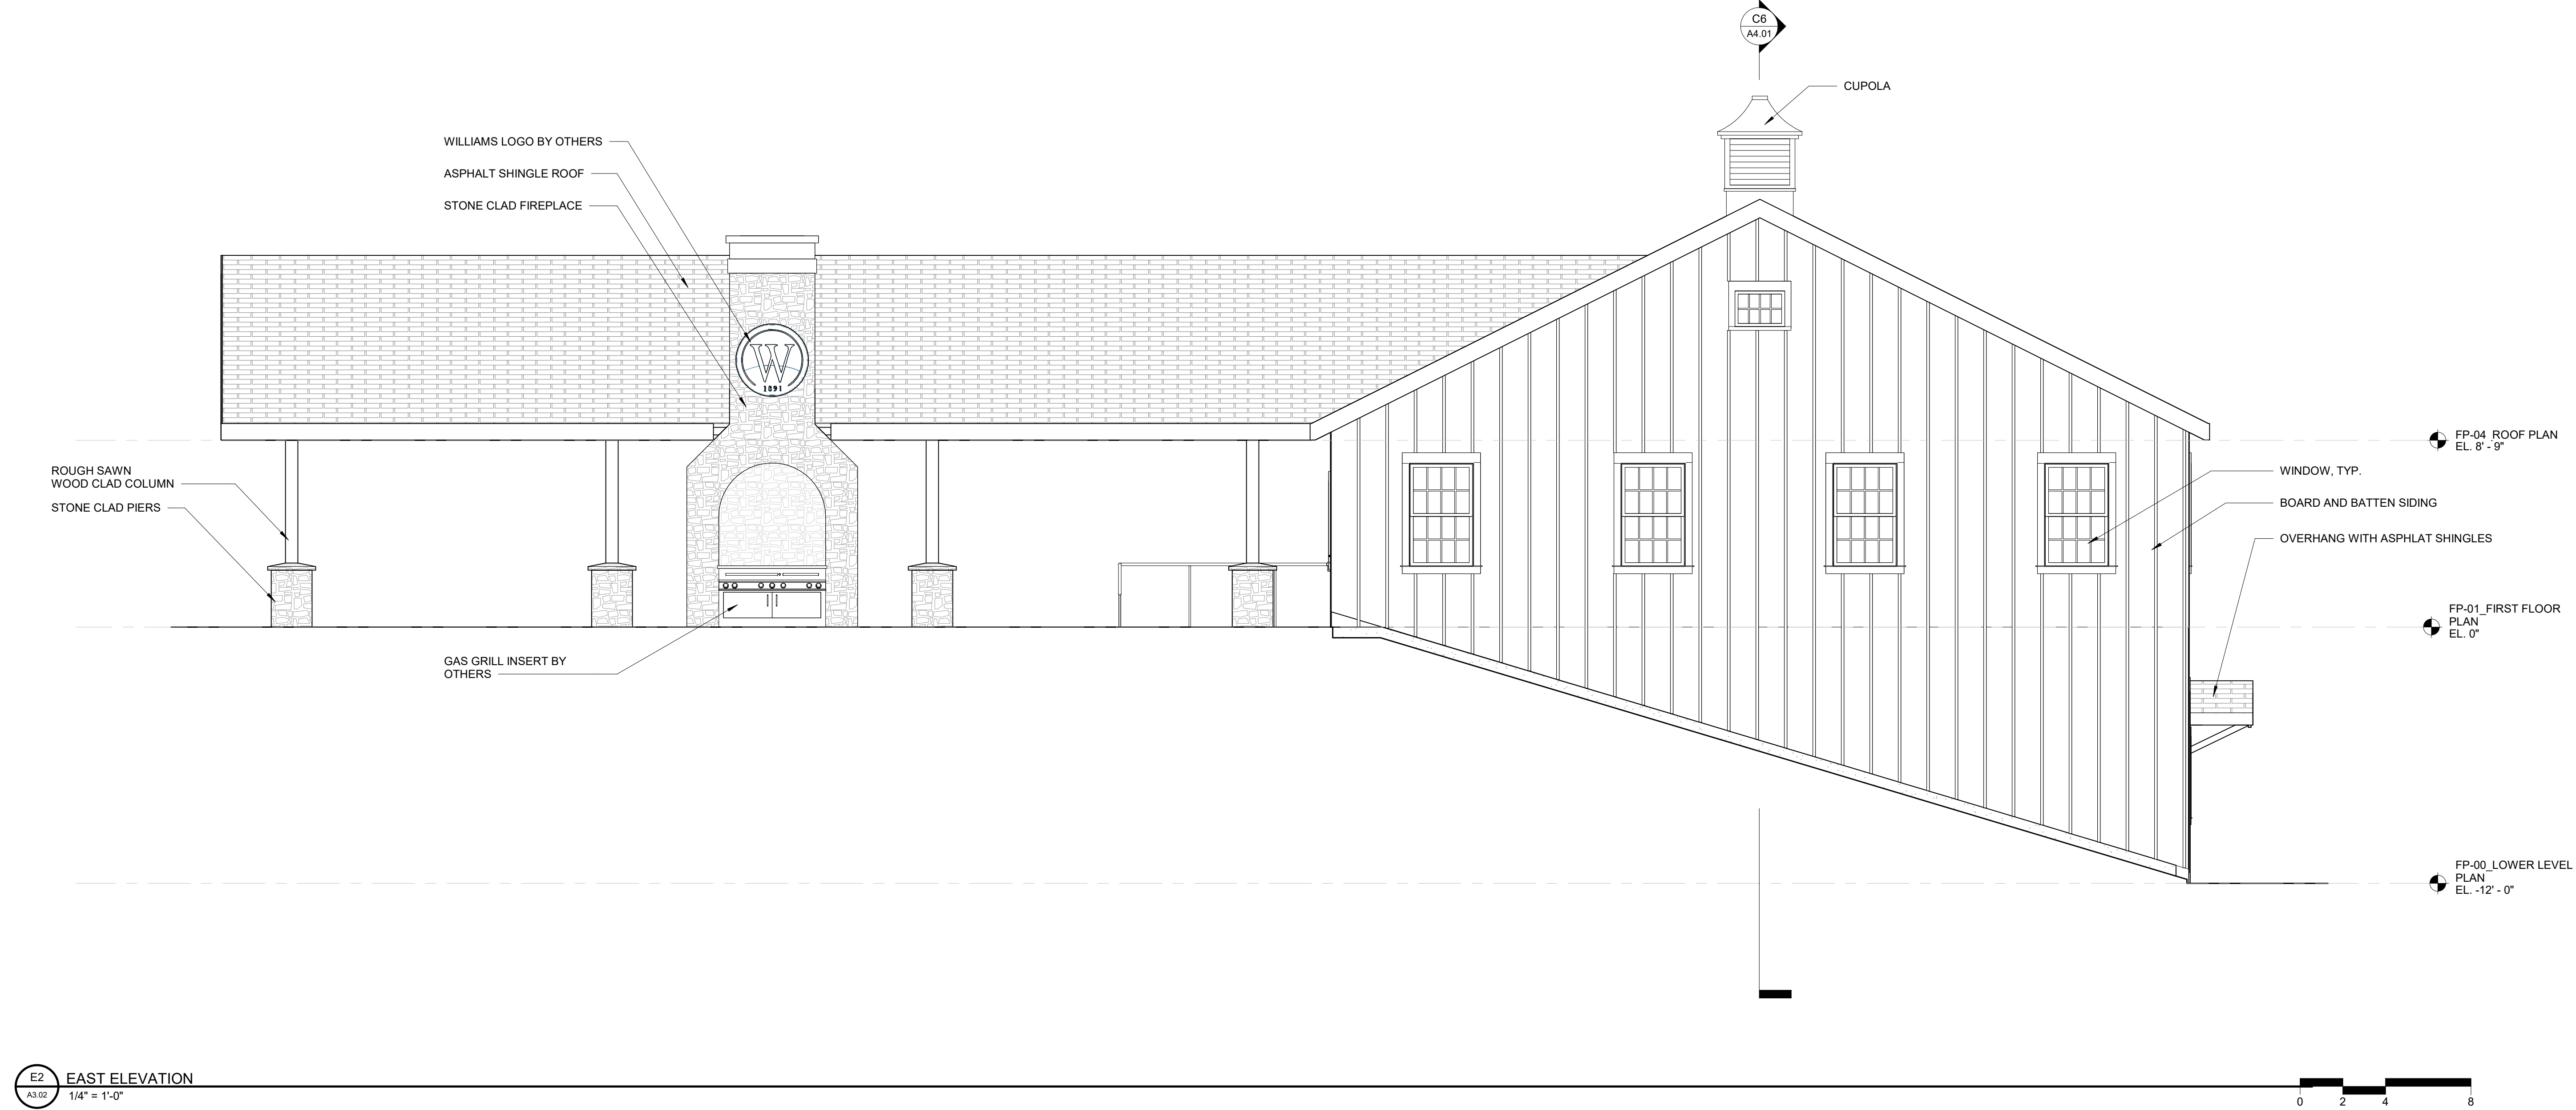

Land Surveyor
Summer Hill Civil Engineers & Land Surveyors, P.C.
60 Wall Street I P.O. Box 708
Madison, CT 06443-0708
P. 203.245.0722 FAX:

Civil Engineer
Summer Hill Civil Engineers & Land Surveyors, P.C.
60 Wall Street I P.O. Box 708
Madison, CT 06443-0708
P. 203.245.0722 FAX:

Structural Engineer
GNCB Consulting Engineers
1358 Boston Post Road, 2nd Floor
Old Saybrook, CT 06475
P. 860.388.1224 FAX:

CENTERBROOK
Architects and Planners, LLP
67 Main Street
Post Office Box 955
Centerbrook, Connecticut 06409-0955
Telephone 860.767.0175
Facsimile 860.767.8719


The Williams School
THE WILLIAMS
SCHOOL BLUES
PAVILION & FACILITIES
BUILDING

ISSUED:

No	Name	Date

PHASE:
**ISSUED FOR SITE
PLAN APPROVAL**

DRAWING NAME:
EXTERIOR ELEVATIONS

PRELIMINARY NOT FOR CONSTRUCTION
THIS COMPUTER FILE DRAWING IS FOR INFORMATIONAL
PURPOSES ONLY AND IS NOT INTENDED FOR CONSTRUCTION.
DO NOT START CONSTRUCTION WITHOUT A SEALED SET OF
CONSTRUCTION DOCUMENTS FROM THE ARCHITECT.

JOB #: 1842
© 2024 CENTERBROOK ARCHITECTS AND PLANNERS

DRAWN BY: MR	DATE: 06/24/2024
CHECKED BY: RL	SCALE: 1/4" = 1'-0"

SHEET:

A3.02