


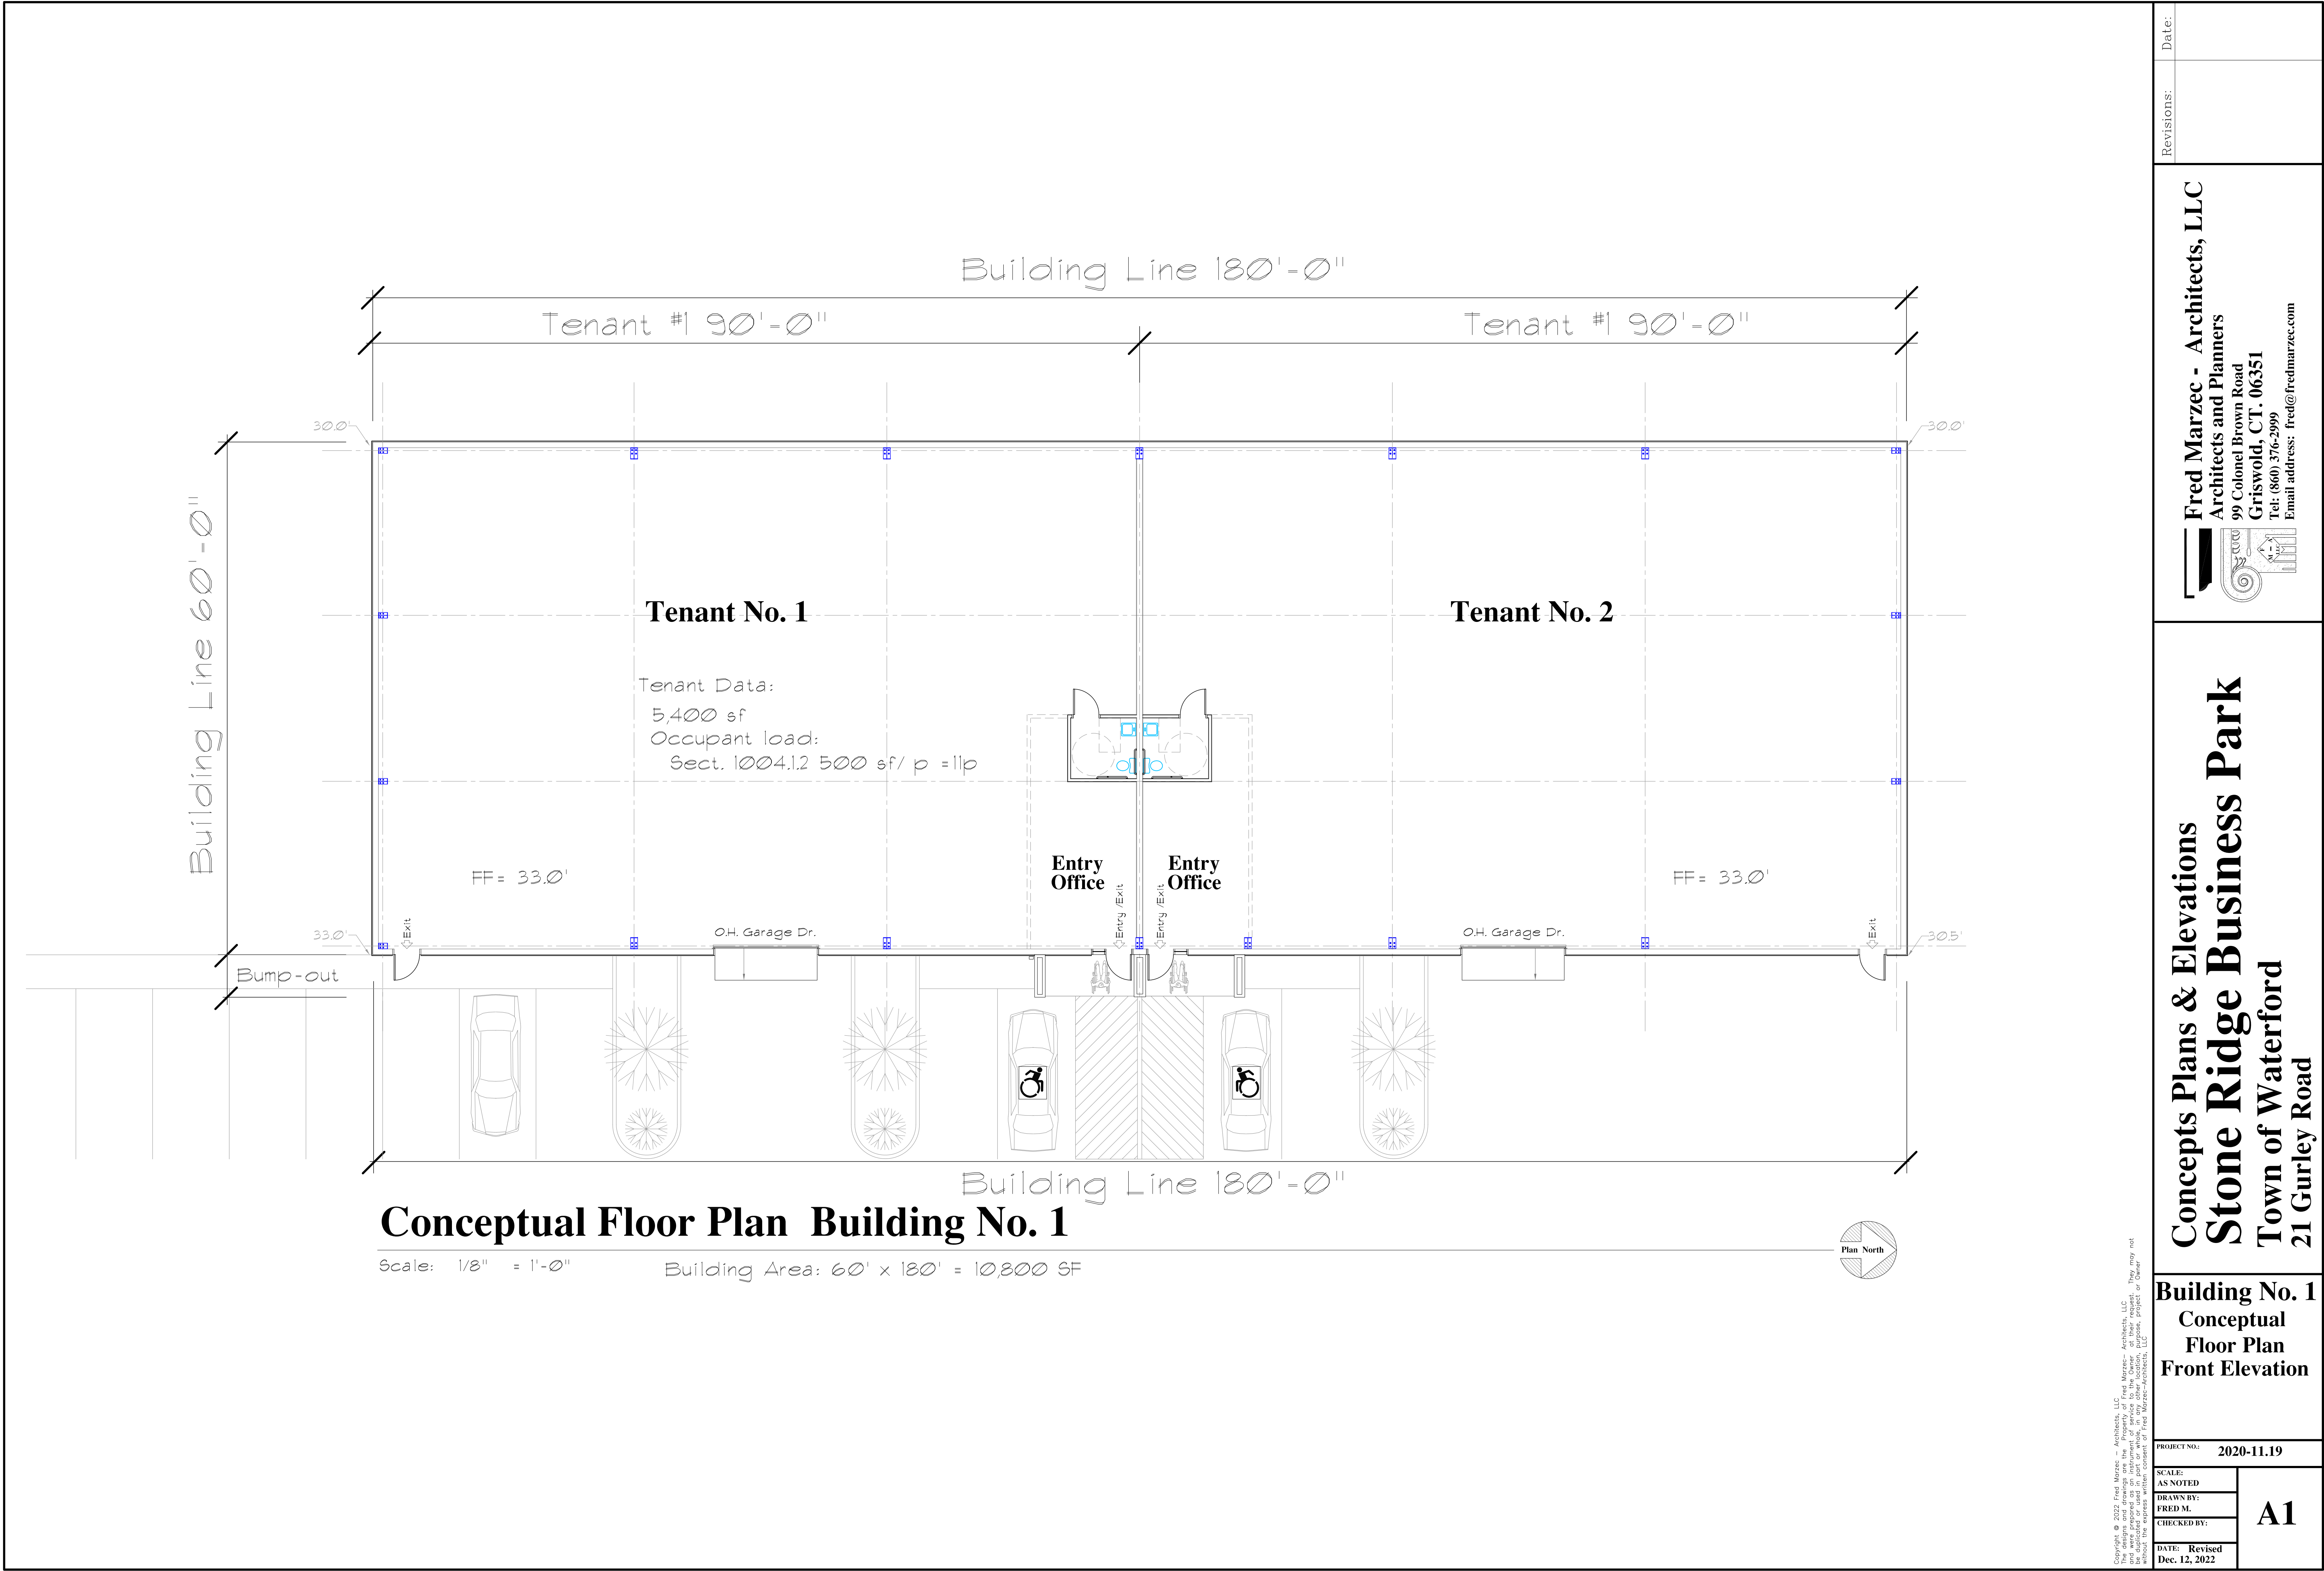


Copyright © 2022 Fred Marzec - Architects, LLC. All rights reserved. This drawing is the property of Fred Marzec - Architects, LLC and was prepared as an instrument of service to the Owner at their request. It is to be used only for the project and site described herein. No part of this drawing may be reproduced or transmitted in any form or by any means electronic or mechanical, including photocopying, recording, or by any information storage and retrieval system, without the express written consent of Fred Marzec - Architects, LLC.

Revisions:		Date:
Fred Marzec - Architects, LLC Architects and Planners 99 Colonel Brown Road Griswold, CT. 06351 Tel: (860) 376-2999 Email address: fred@fredmarzec.com		
Concepts Plans & Elevations Stone Ridge Business Park Town of Waterford 21 Gurley Road		
Building No. 1 Conceptual Floor Plan Front Elevation		
PROJECT NO: 2020-11.19		A1
SCALE: AS NOTED		
DRAWN BY: FRED M.		
CHECKED BY:		
DATE: Revised Dec. 12, 2022		




West Elevation Building No. 1

Scale: 1/8" = 1'-0"

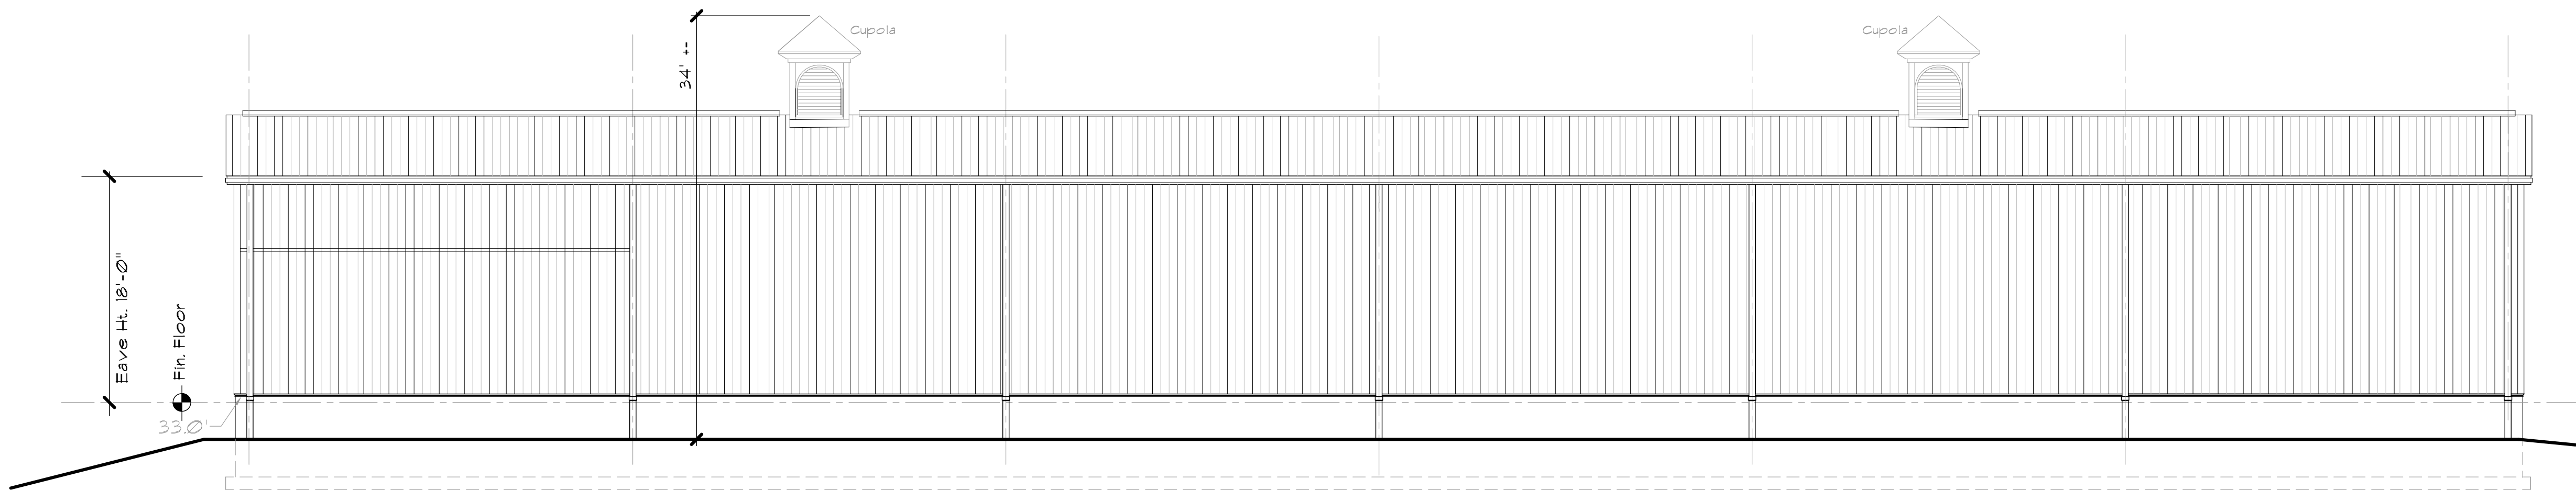


East Elevation Building No. 1

Scale: 1/8" = 1'-0"

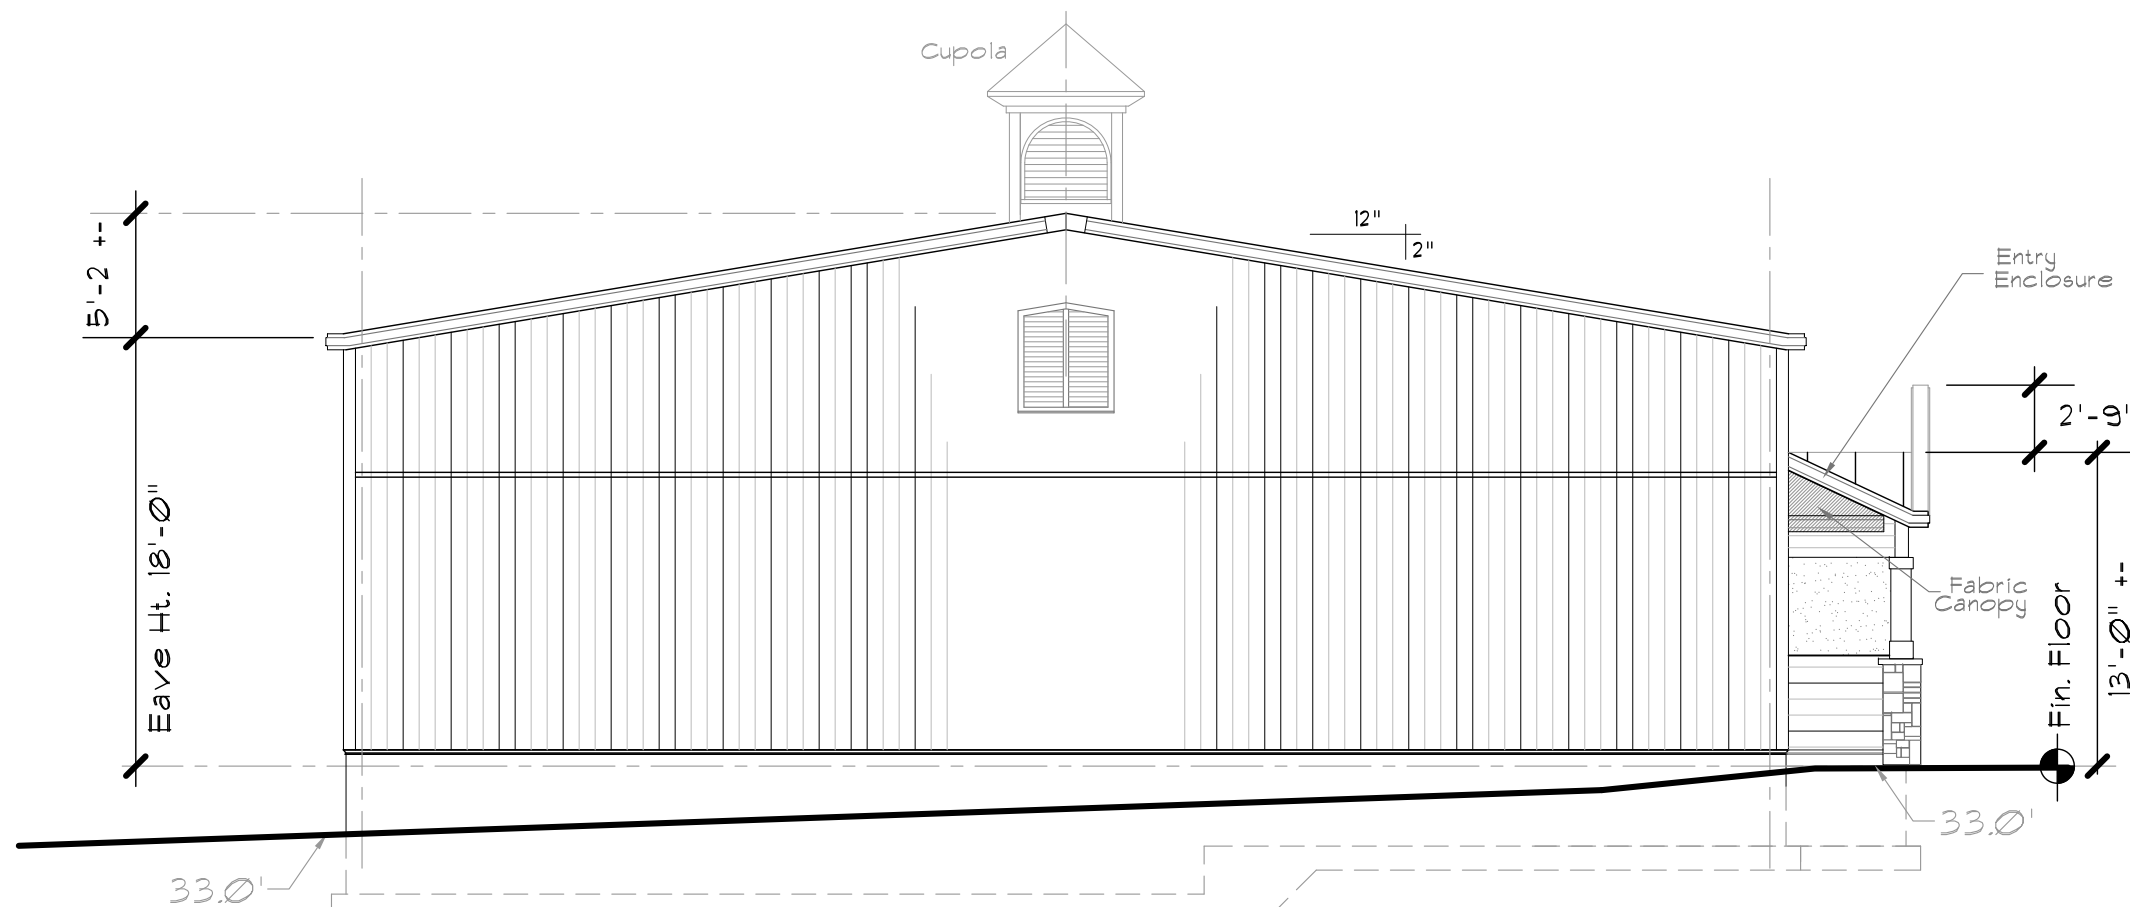


North Elevation Building No. 1

Scale: 1/8" = 1'-0"

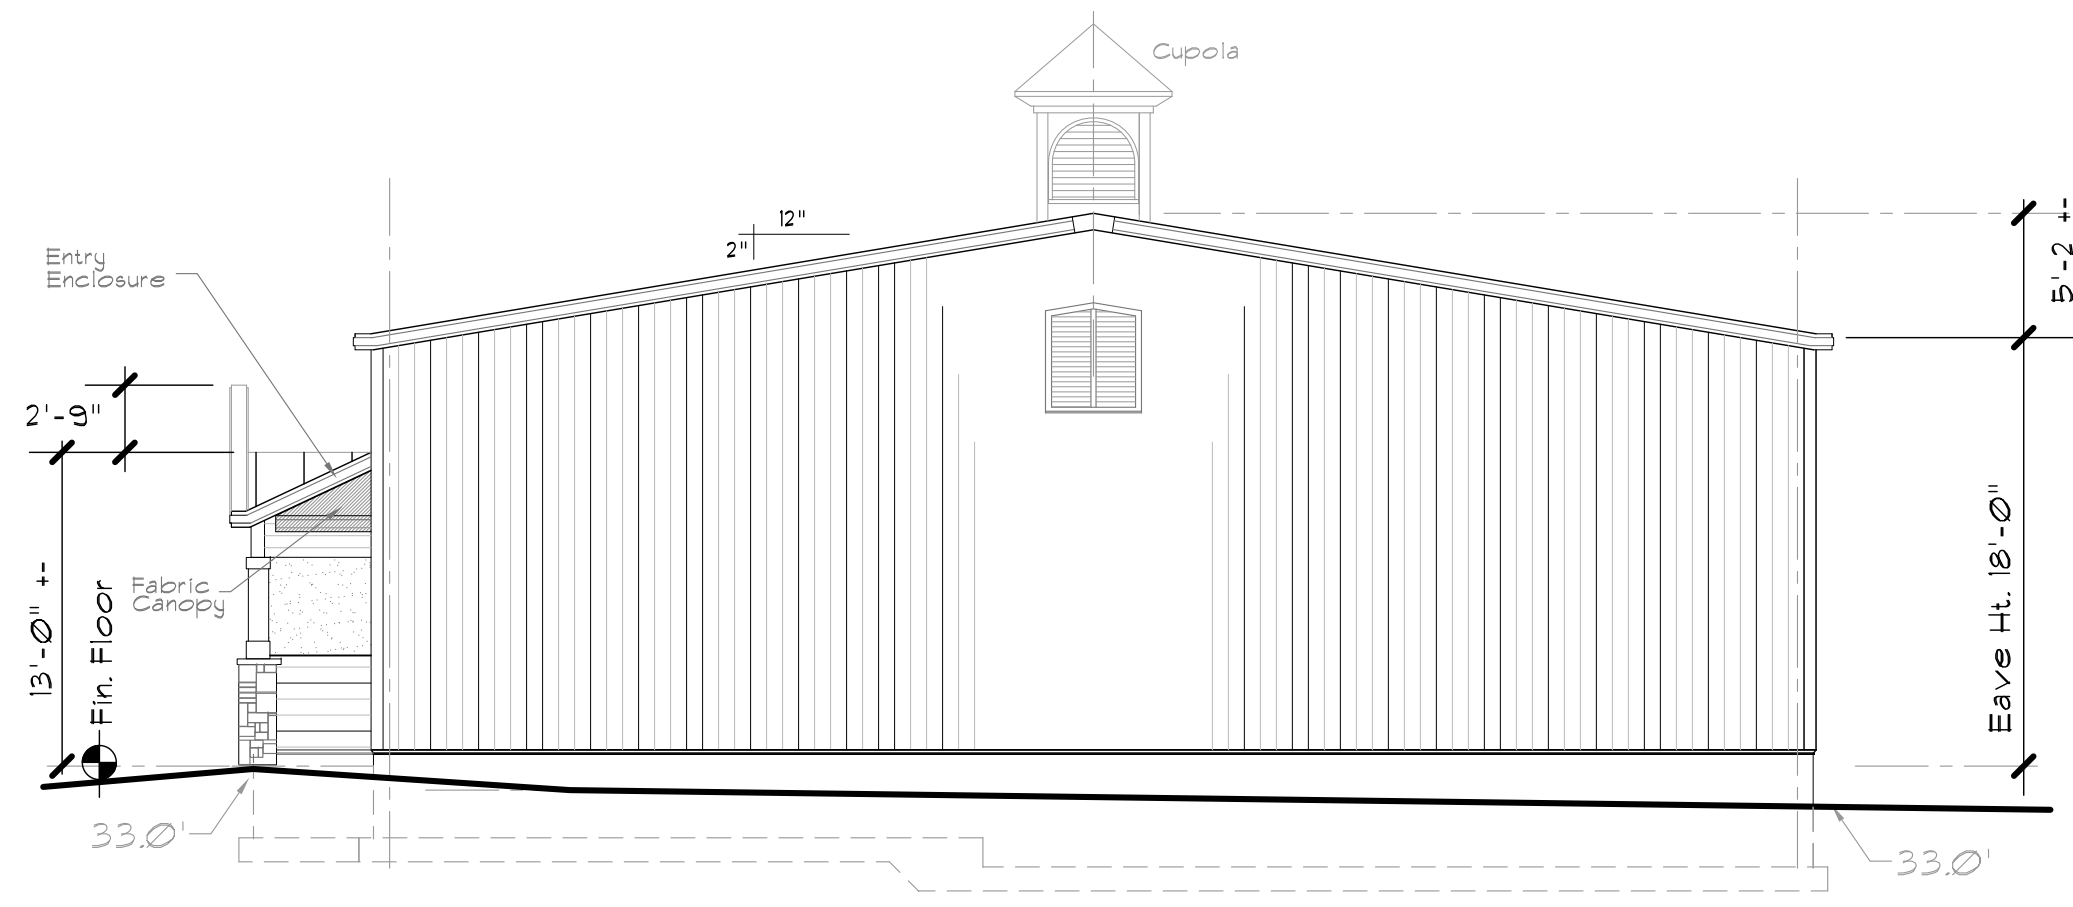

South Elevation Building No. 1

Scale: 1/8" = 1'-0"

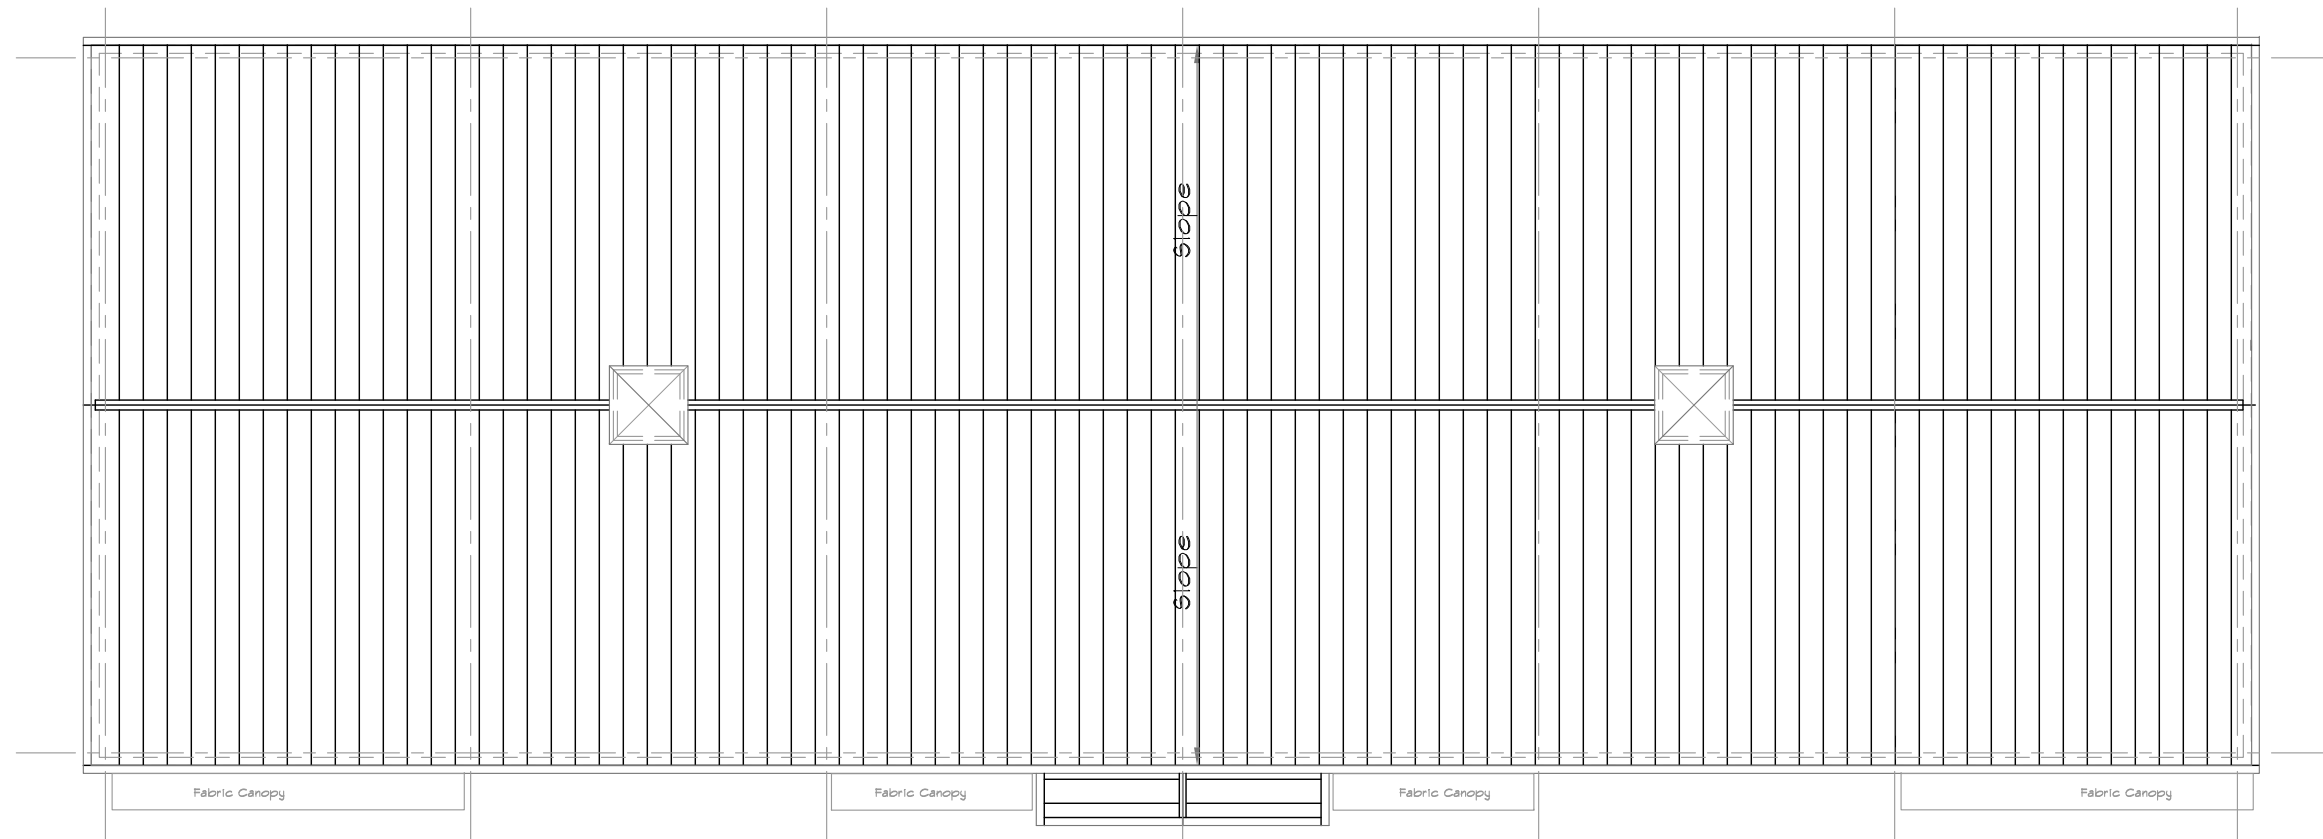

Roof Plan Building No. 1

Scale: 1/8" = 1'-0"

Copyright © 2022 Fred Marzec - Architects, LLC. All rights reserved. Fred Marzec - Architects, LLC. and its staff are not responsible for any errors or omissions in this drawing. This drawing is the property of Fred Marzec - Architects, LLC. and is to be used only for the project and location specified. Any other use without the express written consent of Fred Marzec - Architects, LLC. is prohibited.

Fred Marzec - Architects, LLC
Architects and Planners
99 Colonel Brown Road
Griswold, CT. 06351
Tel: (860) 376-2999
Email address: fred@fredmarzec.com

Concepts Plans & Elevations
Stone Ridge Business Park
Town of Waterford
21 Gurley Road

Building No. 1

Conceptual
Roof Plan
Gable Wall
Elevation

PROJECT NO: 2020-11.19

SCALE:

AS NOTED

DRAWN BY:


FRED M.

CHECKED BY:

DATE: Revised

Dec. 12, 2022

A1.1

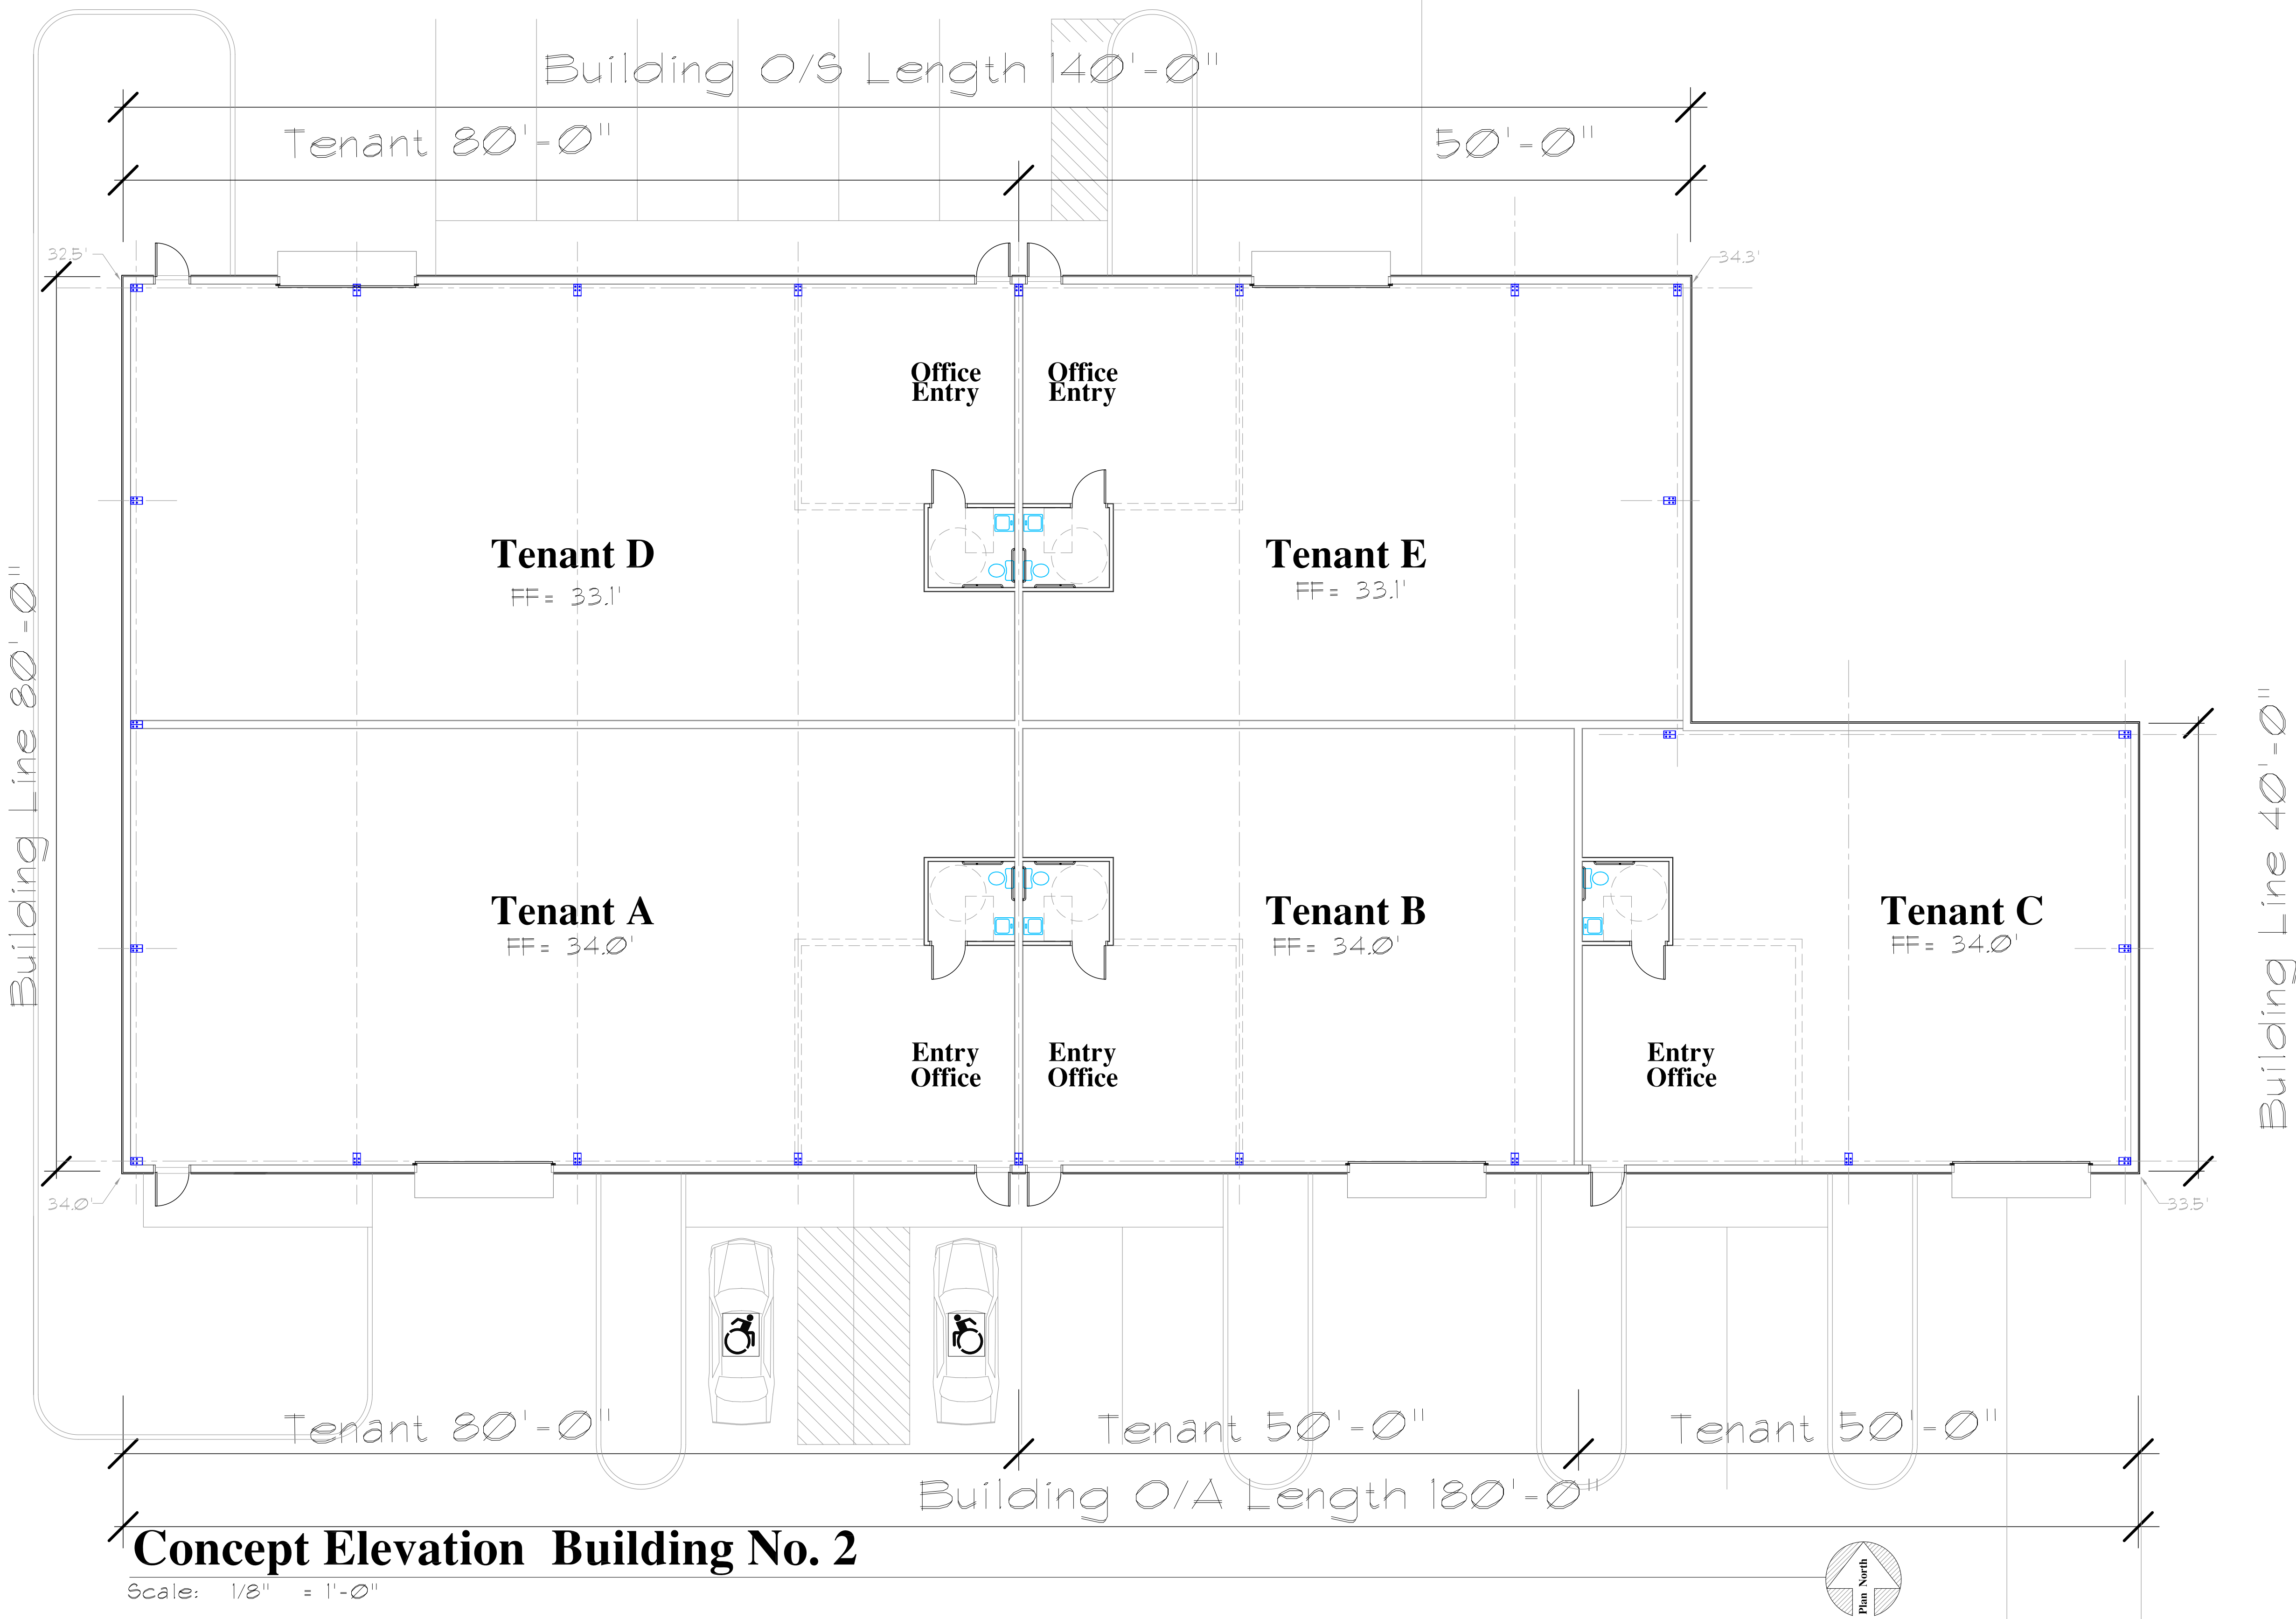

Concept Elevation Building No. 2

Scale: 1/8" = 1'-0"

Fred Marzec - Architects, LLC
Architects and Planners
99 Colonel Brown Road
Griswold, CT. 06351
Tel: (860) 376-2999
Email address: fred@fredmarzec.com

Concepts Plans & Elevations
Stone Ridge Business Park
Town of Waterford
21 Gurley Road

Building No. 2
Conceptual
Floor Plan
Front Elevation

PROJECT NO: 2020-11.19

SCALE:

AS NOTED

DRAWN BY:

FRED M.

CHECKED BY:

DATE: Revised

Jan. 06, 2023

A2




South Elevation Building No. 2

Scale: 1/8" = 1'-0"




North Elevation Building No. 2

Scale: 1/8" = 1'-0"

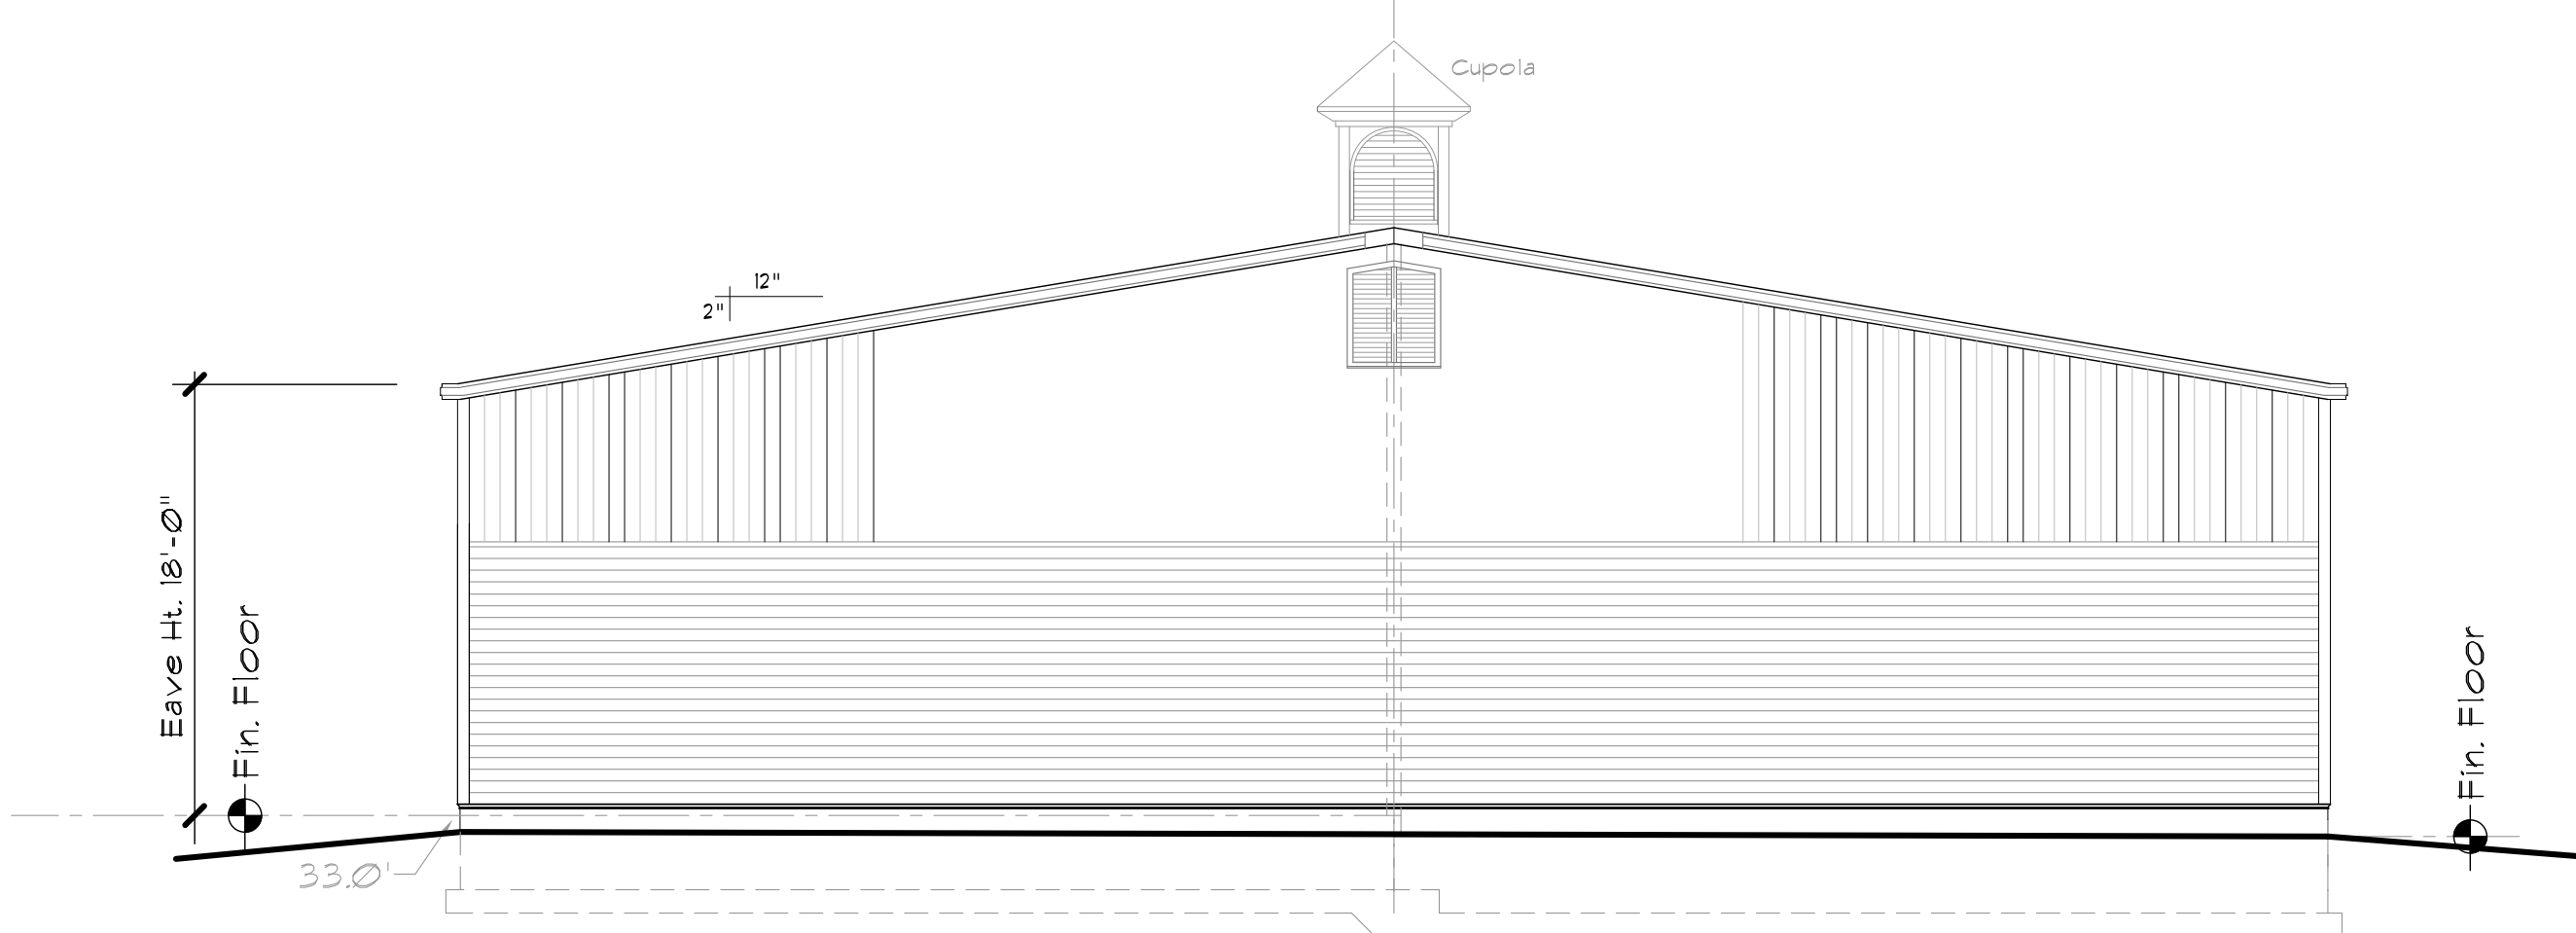


West Elevation Building No. 2

Scale: 1/8" = 1'-0"

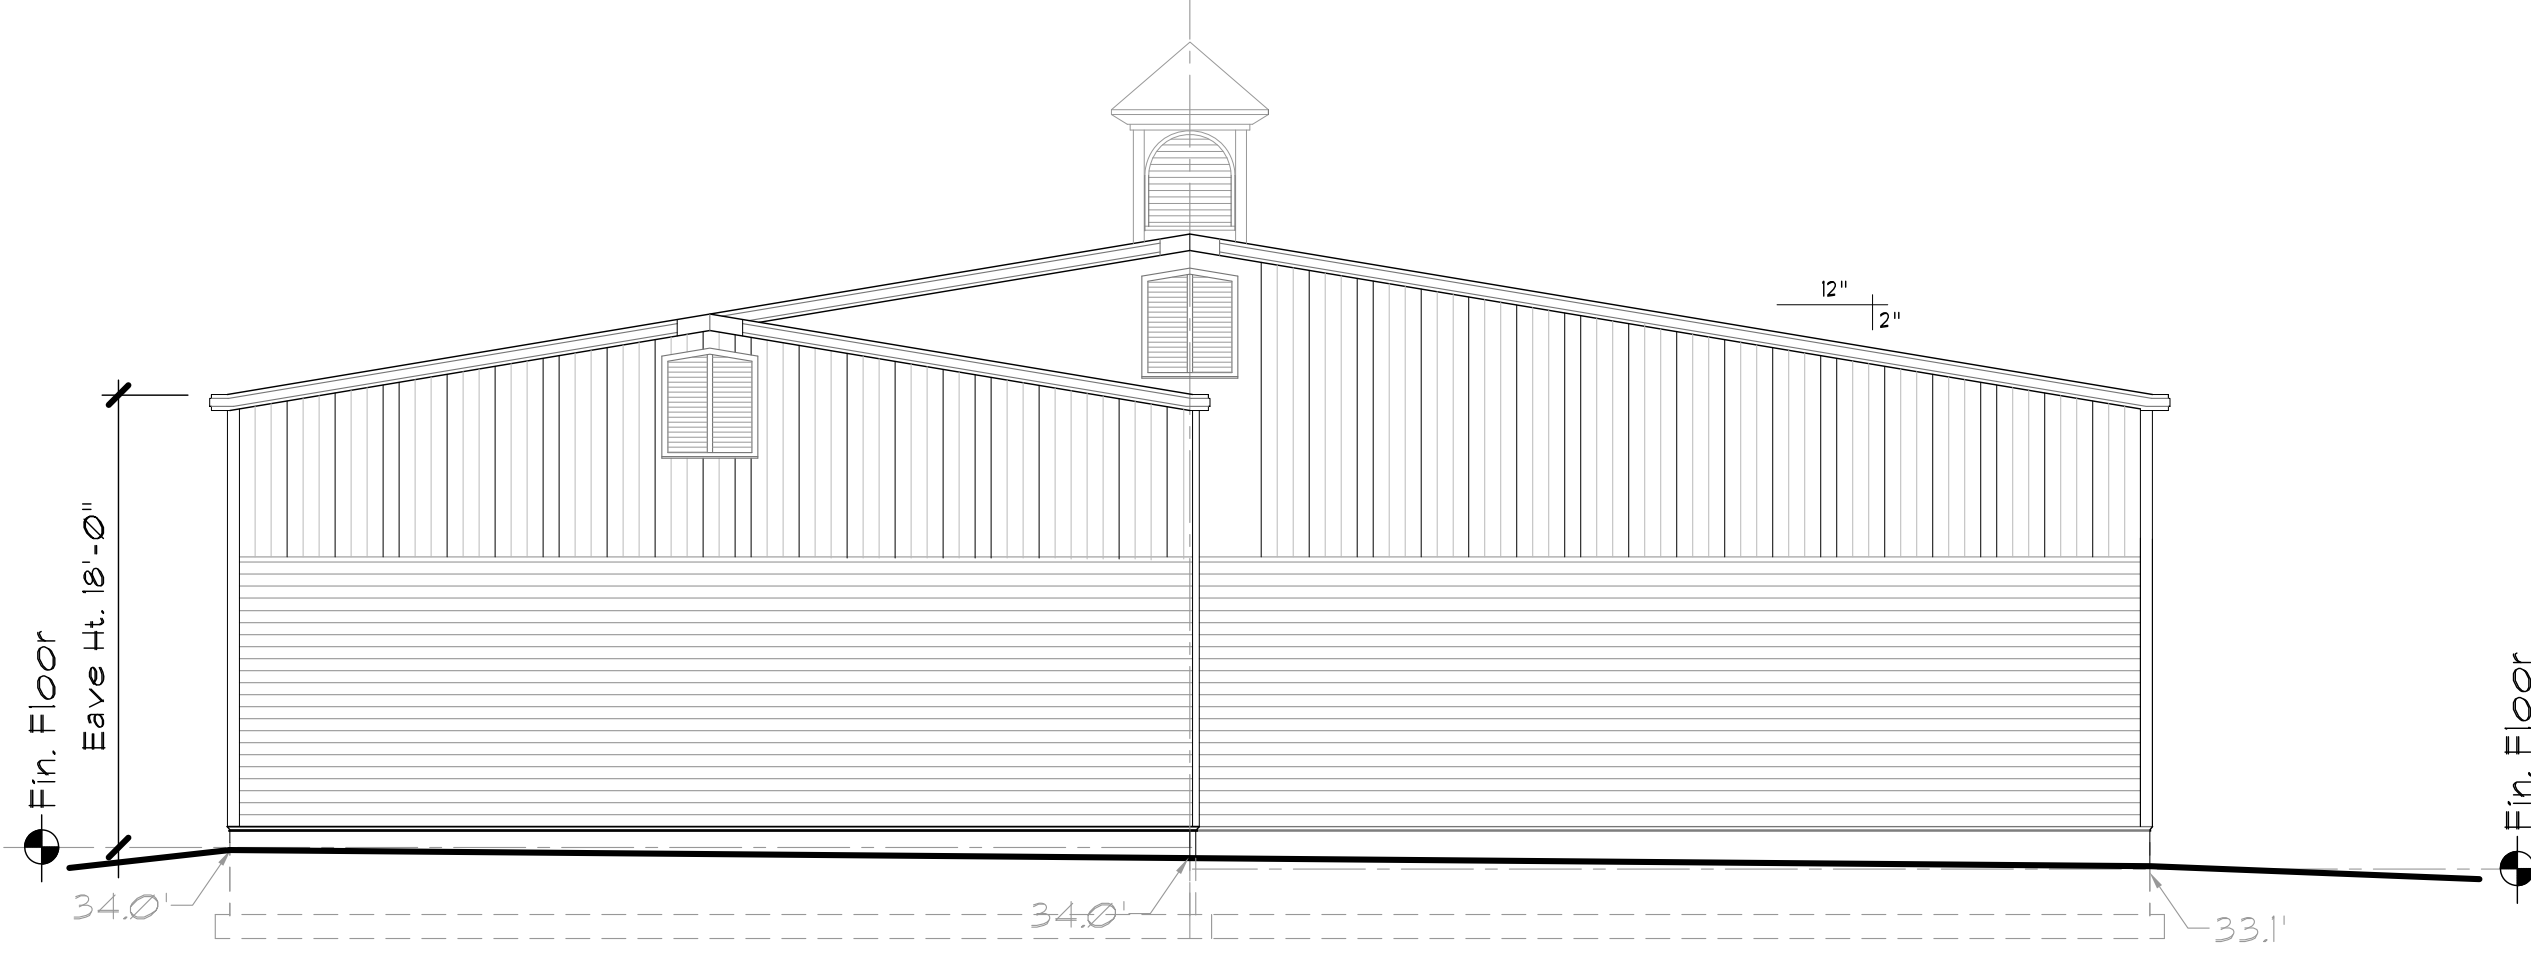

East Elevation Building No. 2

Scale: 1/8" = 1'-0"

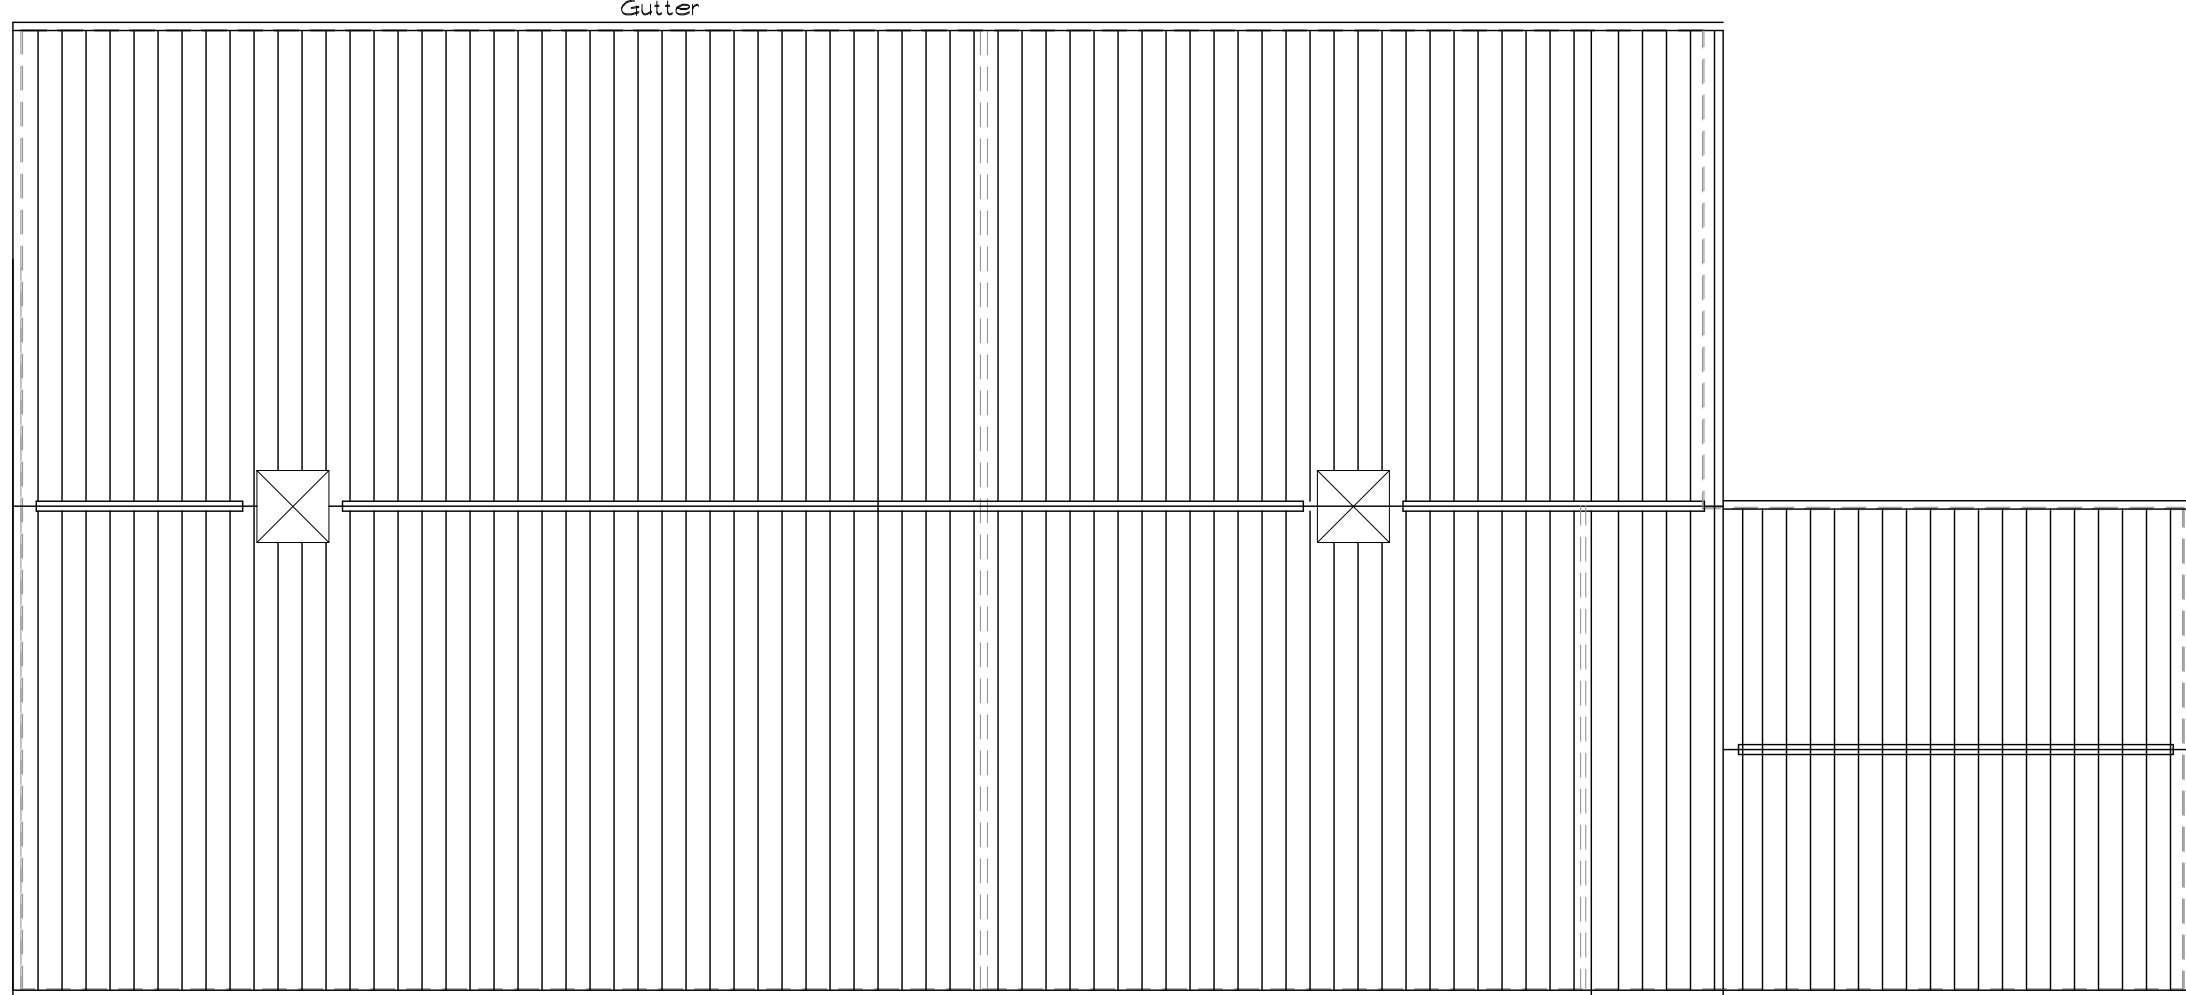


Roof Plan Building No. 2

Scale: 1/8" = 1'-0"


Copyright © 2022 Fred Marzec - Architects, LLC. All rights reserved. This drawing is the property of Fred Marzec - Architects, LLC and is to be used only for the project and site for which it was prepared. It is not to be reproduced, stored in a retrieval system, or transmitted in any form or by any means, electronic, mechanical, photocopying, recording, or by any information storage and retrieval system, without the express written consent of Fred Marzec - Architects, LLC.

Revisions:		Date:
Fred Marzec - Architects, LLC Architects and Planners 99 Colonel Brown Road Griswold, CT. 06351 Tel: (860) 376-2999 Email address: fred@fredmarzec.com		
Concepts Plans & Elevations Stone Ridge Business Park Town of Waterford 21 Gurley Road		
Building No. 2		
Conceptual Roof Plan Gable Wall Elevation		
PROJECT NO.: 2020-11.19		A2.1
SCALE: AS NOTED		
DRAWN BY: FRED M.		
CHECKED BY:		
DATE: Revised Dec. 12, 2022		

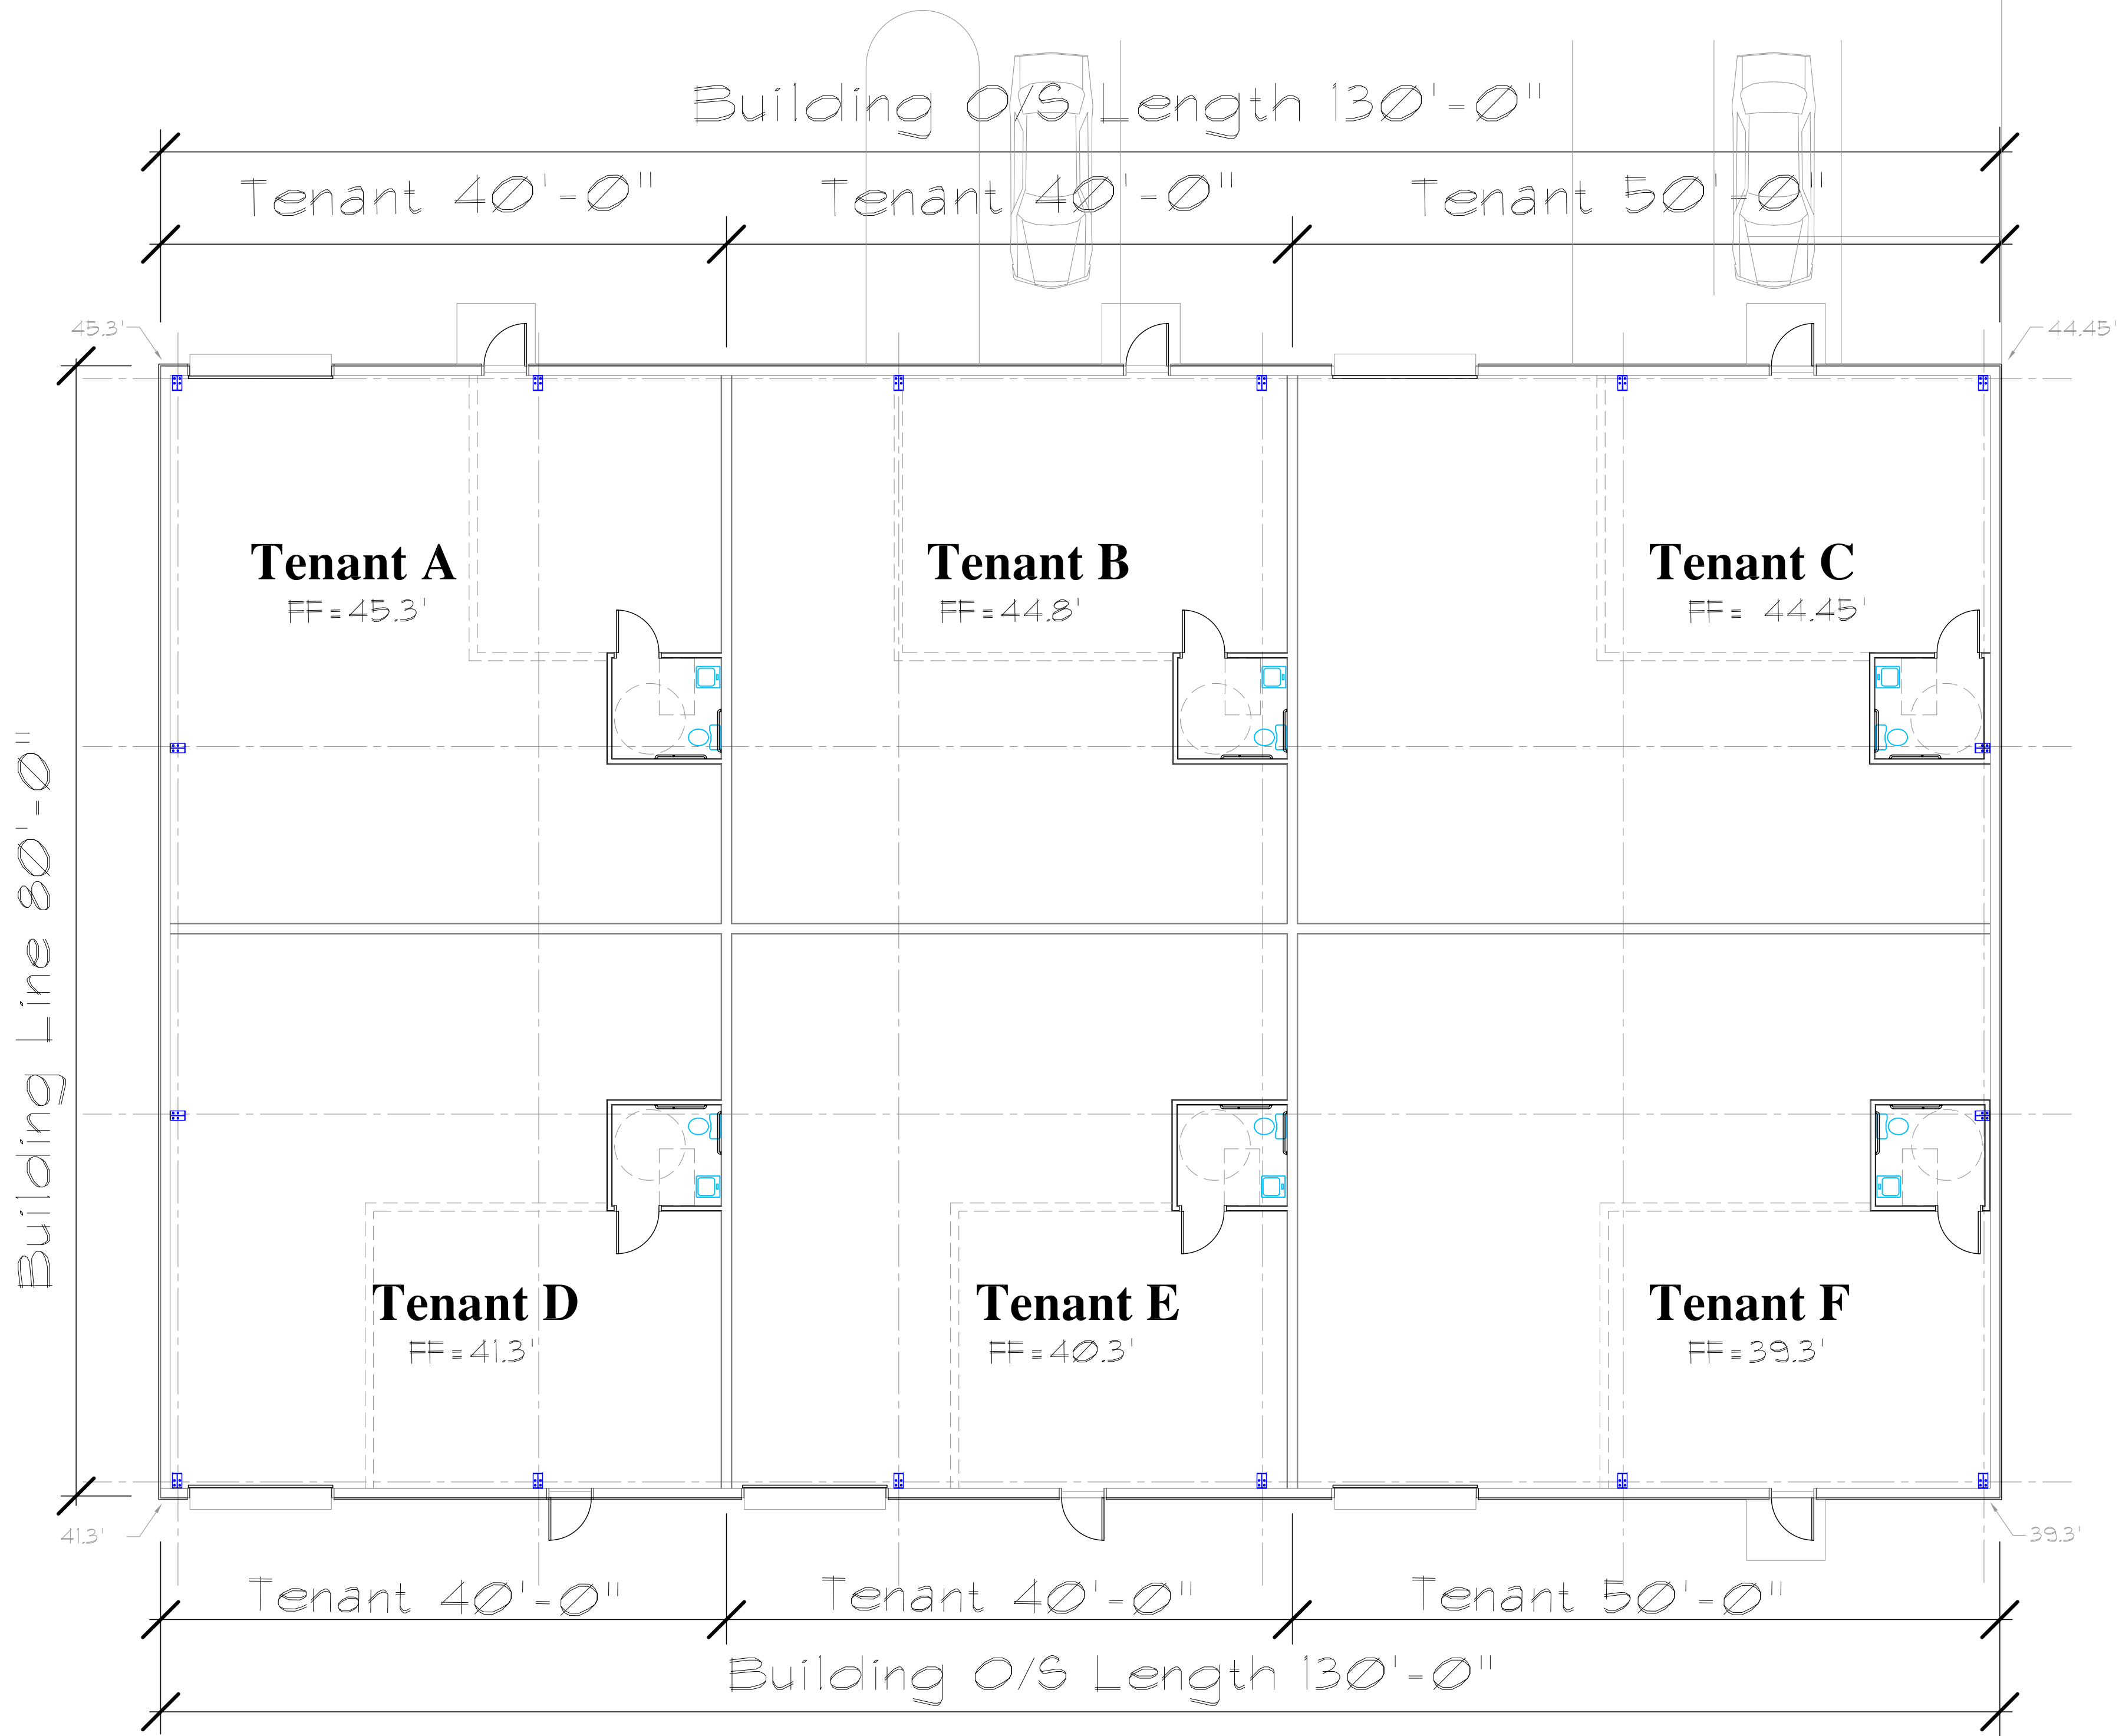


Building Plan No. 3

Scale: 1/8" = 1'-0" 80' x 86'

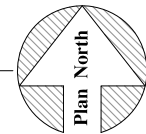

Copyright © 2022 Fred Marzec - Architects, LLC. All rights reserved. This drawing is the property of Fred Marzec - Architects, LLC and is not to be reproduced, stored in a retrieval system, or transmitted in any form or by any means, electronic, mechanical, photocopying, recording, or by any information storage and retrieval system, without the express written consent of Fred Marzec - Architects, LLC. They may not be used for any other project without the express written consent of Fred Marzec - Architects, LLC.

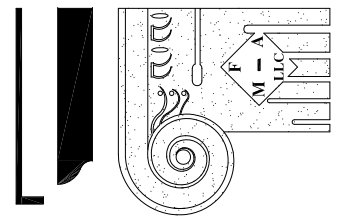

Fred Marzec - Architects, LLC
Architects and Planners
99 Colonel Brown Road
Griswold, CT. 06351
Tel: (860) 376-2999
Email address: fred@fredmarzec.com

Concepts Plans & Elevations
Stone Ridge Business Park
Town of Waterford
21 Gurley Road

Building No. 3
Conceptual
Floor Plan
Front Elevation

PROJECT NO: 2020-11.19	
SCALE: AS NOTED	A3
DRAWN BY: FRED M.	
CHECKED BY:	
DATE: Revised Dec. 12, 2022	

Revisions:	Date:



Architectural elevation drawing of the exterior of the building. The drawing shows a long, low-profile structure with a gabled roof. A small cupola is centered on the roof. The building features several doors and windows, including a large double door on the right side. Dimensions are indicated: 39.3' for the roof height, 44.45' and 45.3' for the building width, and 3'-6" for the cupola height. The drawing is labeled "Fin. Floor" at both ends.

East Elevation Building No. 3

Architectural elevation drawing of a building. The drawing shows a gabled roof with a 12' wide peak. The eave height is 16'-0". The building has vertical siding. The ground is sloped, with a 45.3' slope on the left and a 41.3' slope on the right. The finished floor level is indicated on both sides.

North (End Wall) Elevation

South (End Wall) Elevation

The diagram illustrates a cross-section of a road or bridge structure. It features a central rectangular section with a square in the middle, divided into four triangles by diagonal lines. The central section is flanked by two trapezoidal sections, each with a diagonal line. The entire structure is supported by a base. Labels 'slope' are placed on the vertical lines of the trapezoidal sections.

Roof Plan

Copyright © 2022 Fred Marzec – Architects, LLC
The designs and drawings are the Property of Fred Marzec– Architects, LLC
They may not be duplicated or used in part or whole, in any other location, purpose, project or Owner
without the express written consent of Fred Marzec–Architects, LLC



Fred Marzec - Architects, LLC
Architects and Planners
99 Colonel Brown Road
Griswold, CT. 06351
Tel: (860) 376-2999
Email address: fred@fredmarzec.com

Concepts Plans & Elevations

Stone Ridge Business Park

Town of Waterford
21 Gurley Road

Building No. 3


Conceptual Floor Plan Front Elevation

PROJECT NO.:	2020-11.19
--------------	------------

SCALE:	AS NOTED
DRAWN BY:	FRED M.
CHECKED BY:	


DATE: Revised
Dec. 12, 2022

A3.1

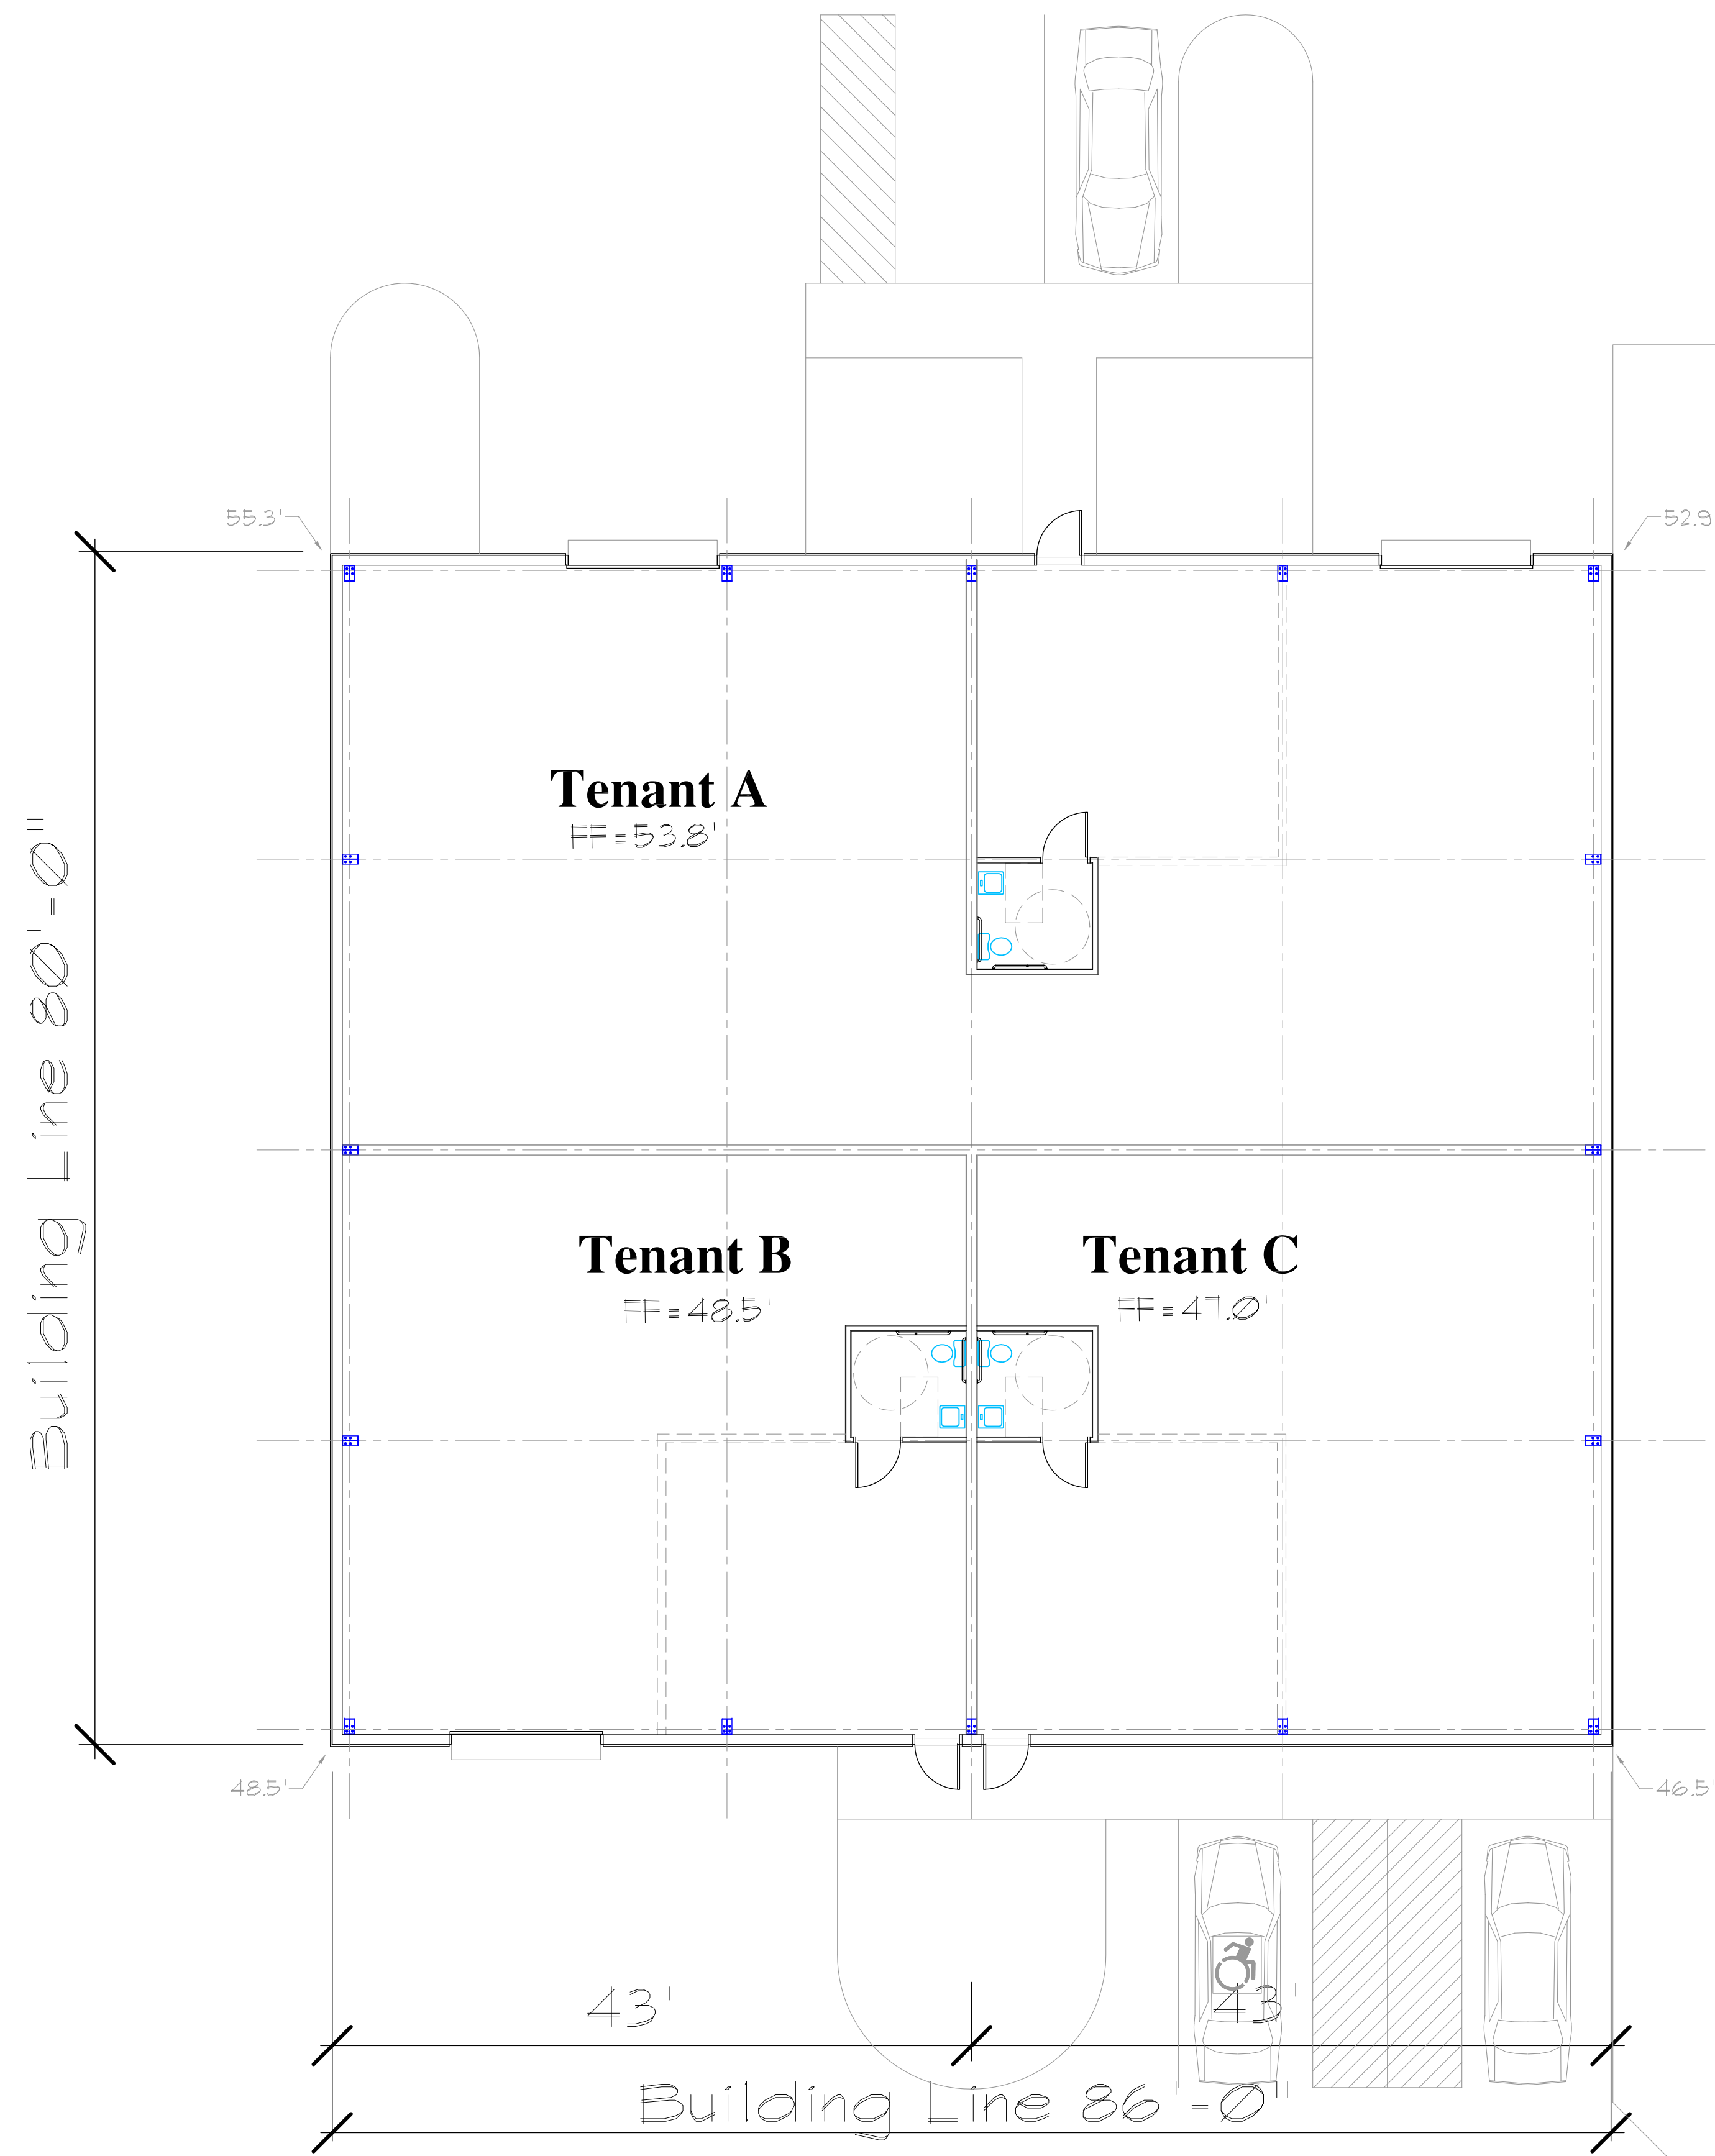

Building Plan No. 4

Scale: $1/8" = 1'-0"$ $80' \times 86' = 6,880$ GSF

 

Copyright © 2022 Fred Marzec – Architects, LLC
The designs and drawings are the Property of Fred Marzec– Architects, LLC
and were prepared as an instrument of service to the Owner. They may not
be duplicated or used in part or whole in any other location, for any
purpose, project or Owner without the express written consent of Fred Marzec–Architects, LLC

Fred Marzec - Architects, LLC
Architects and Planners
99 Colonel Brown Road
Griswold, CT. 06351
Tel: (860) 376-2999
Email address: fred@fredmarzec.com

Concepts Plans & Elevations
Stone Ridge Business Park
Town of Waterford
21 Gurley Road

Building No. 4

Conceptual Floor Plan

PROJECT NO.:	2020-11.19
--------------	------------


SCALE:	AS NOTED
DRAWN BY:	FRED M.
CHECKED BY:	

DATE: Revised
Dec. 12, 2022

A4


Revisions:

Date:

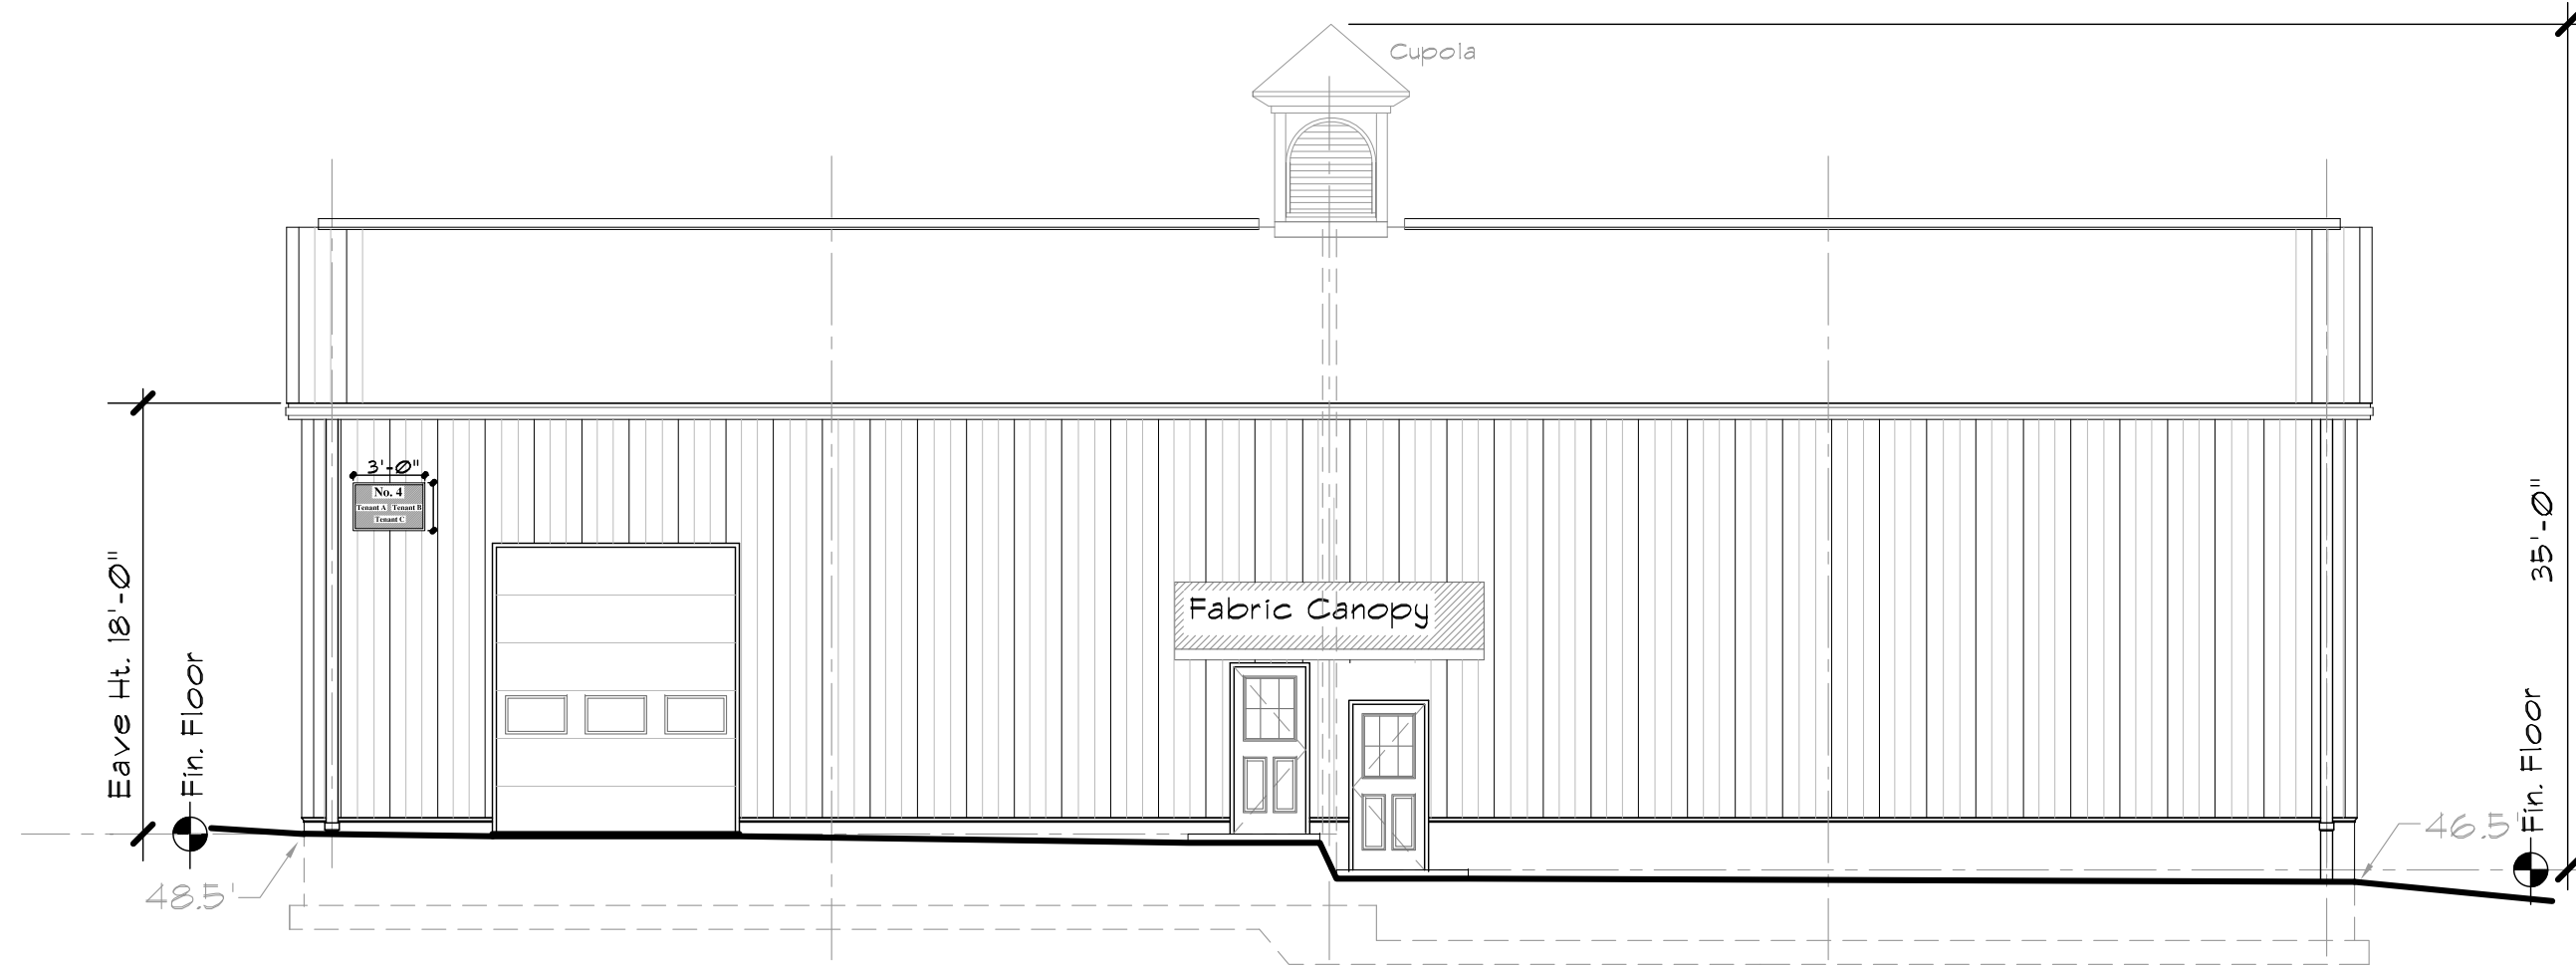


West Elevation Building No. 4

Scale: 1/8" = 1'-0"

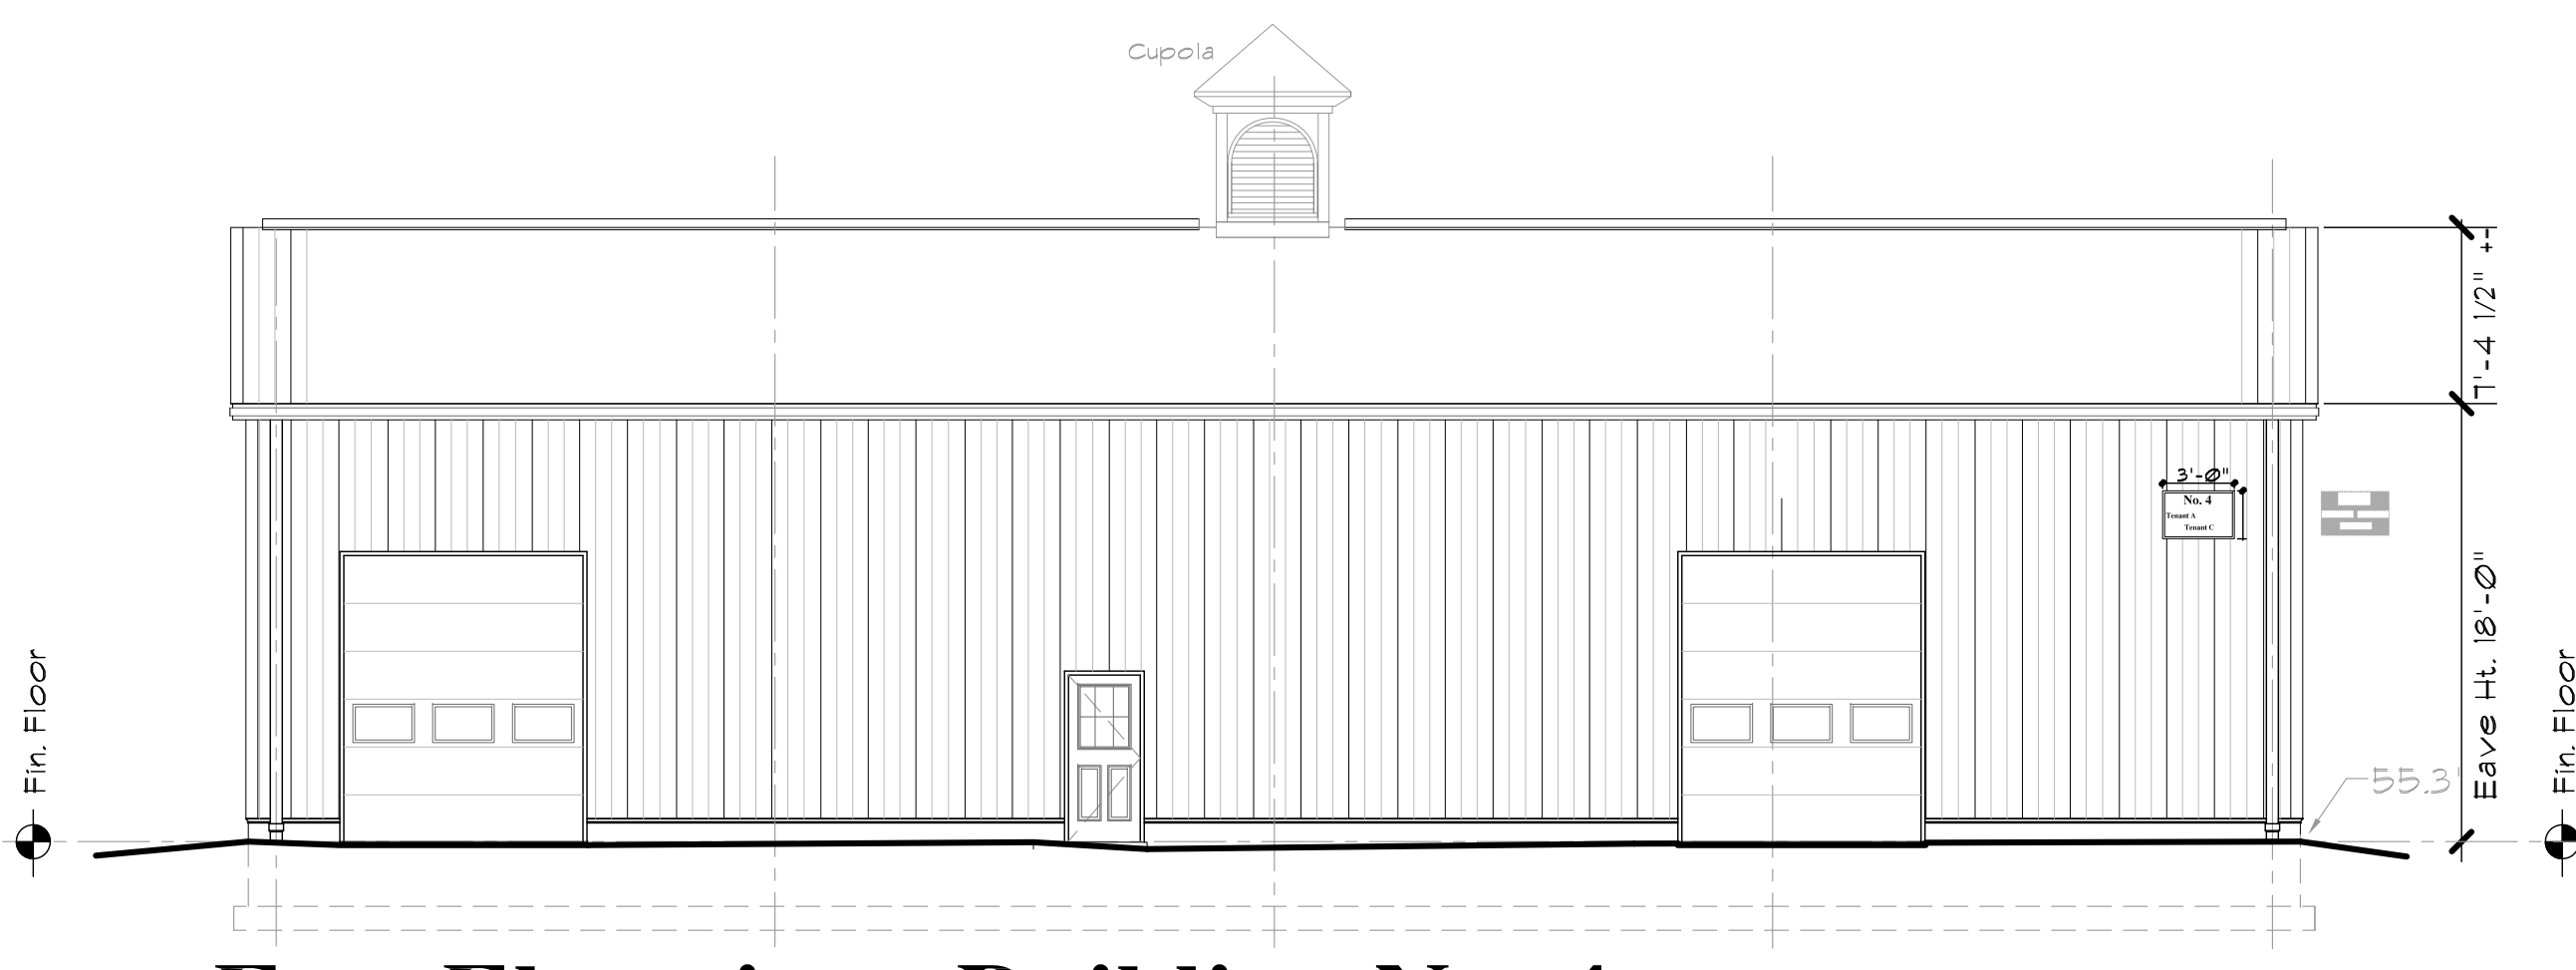


East Elevation Building No. 4

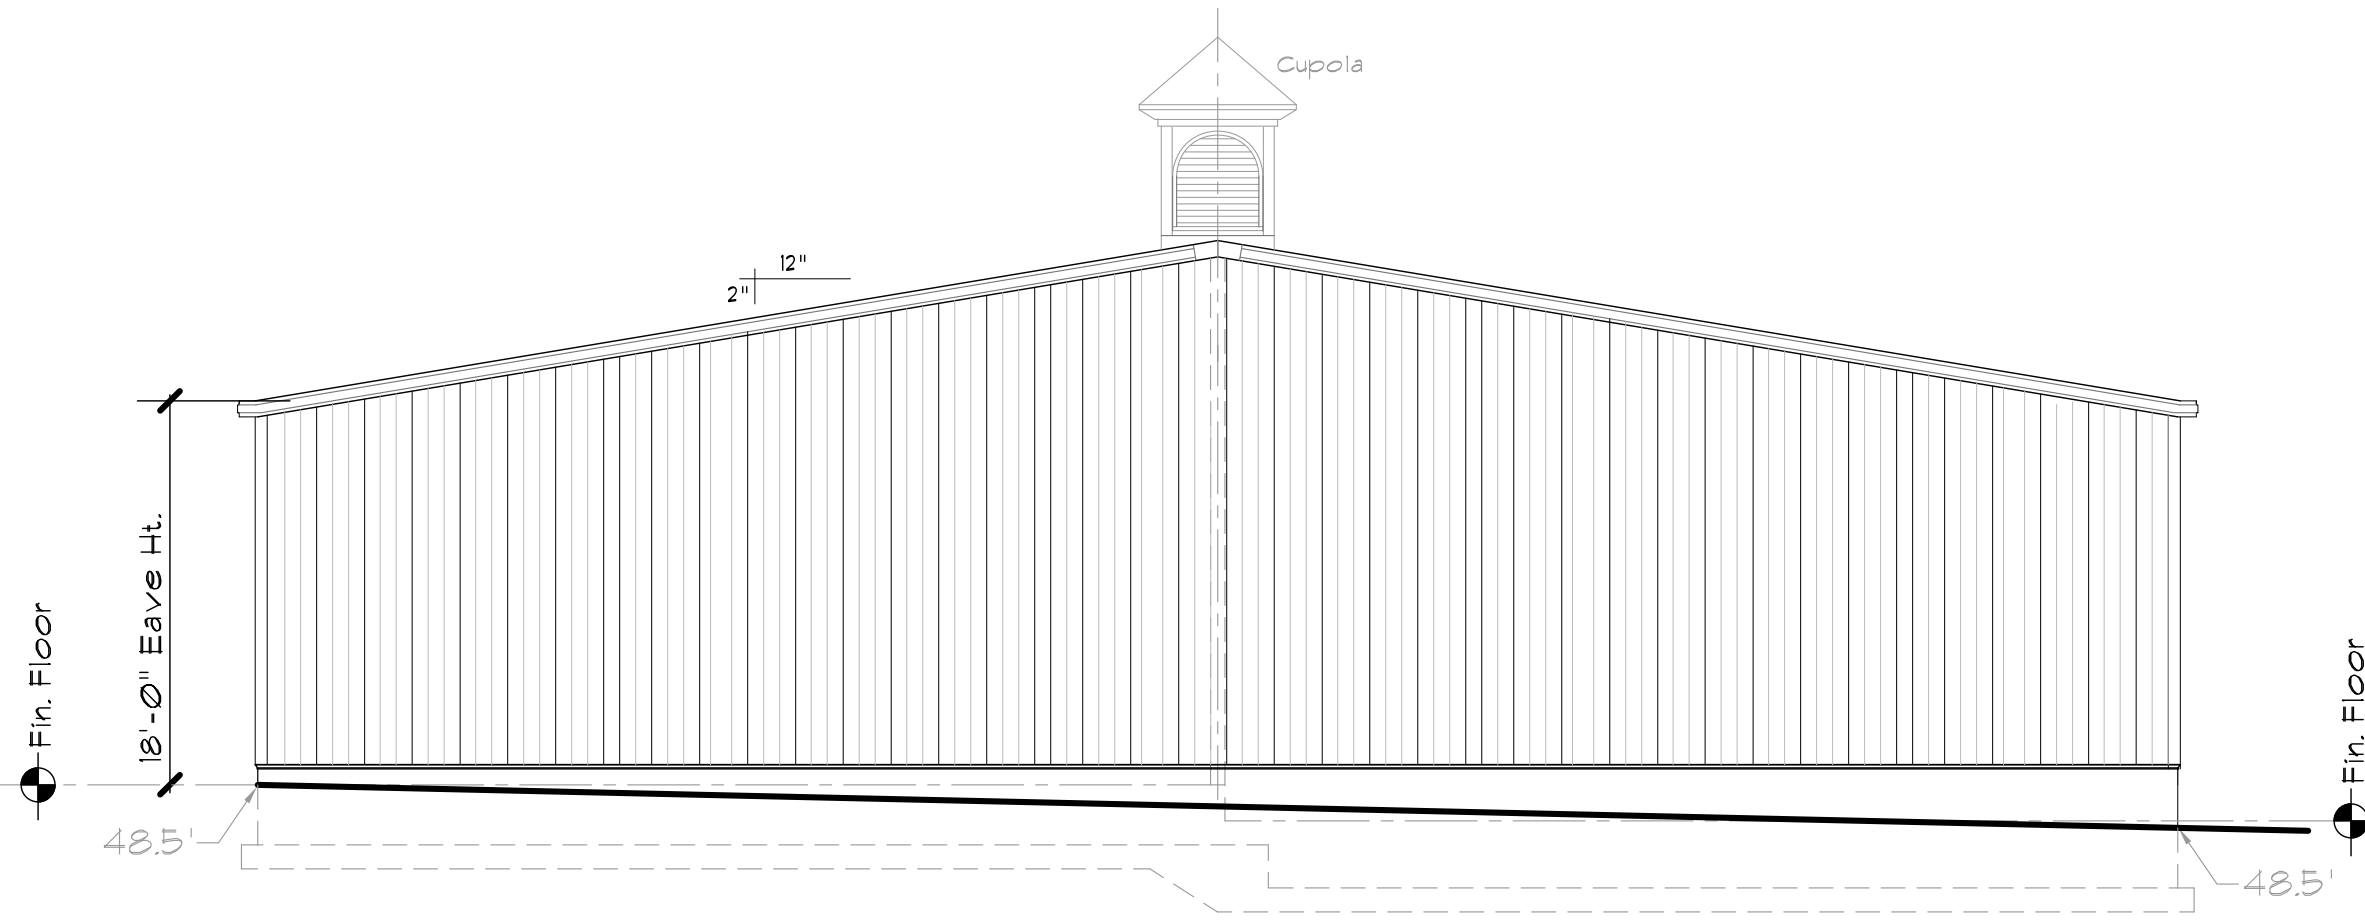


North Elevation Building No. 4

Scale: 1/8" = 1'-0"

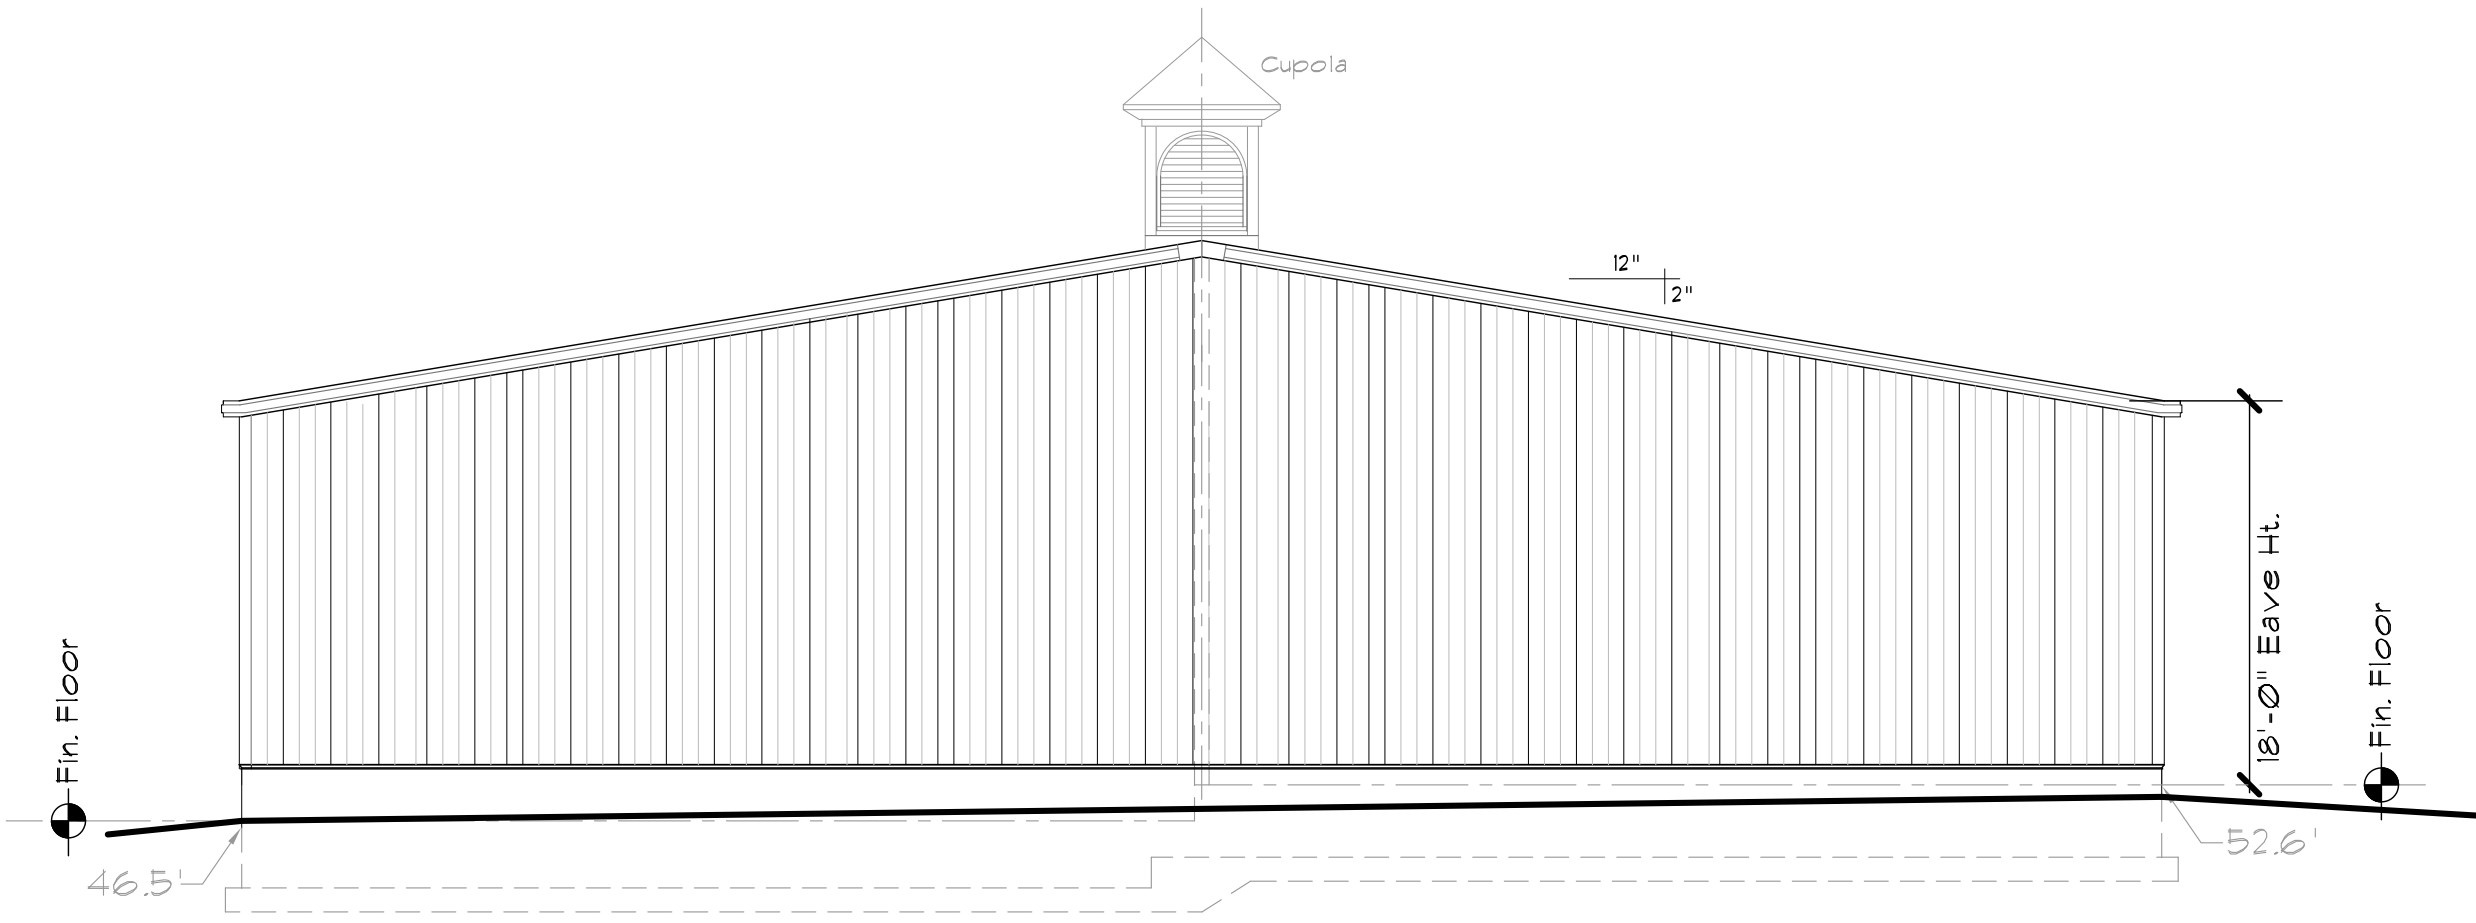

South Elevation Building No. 4

Scale: 1/8" = 1'-0"

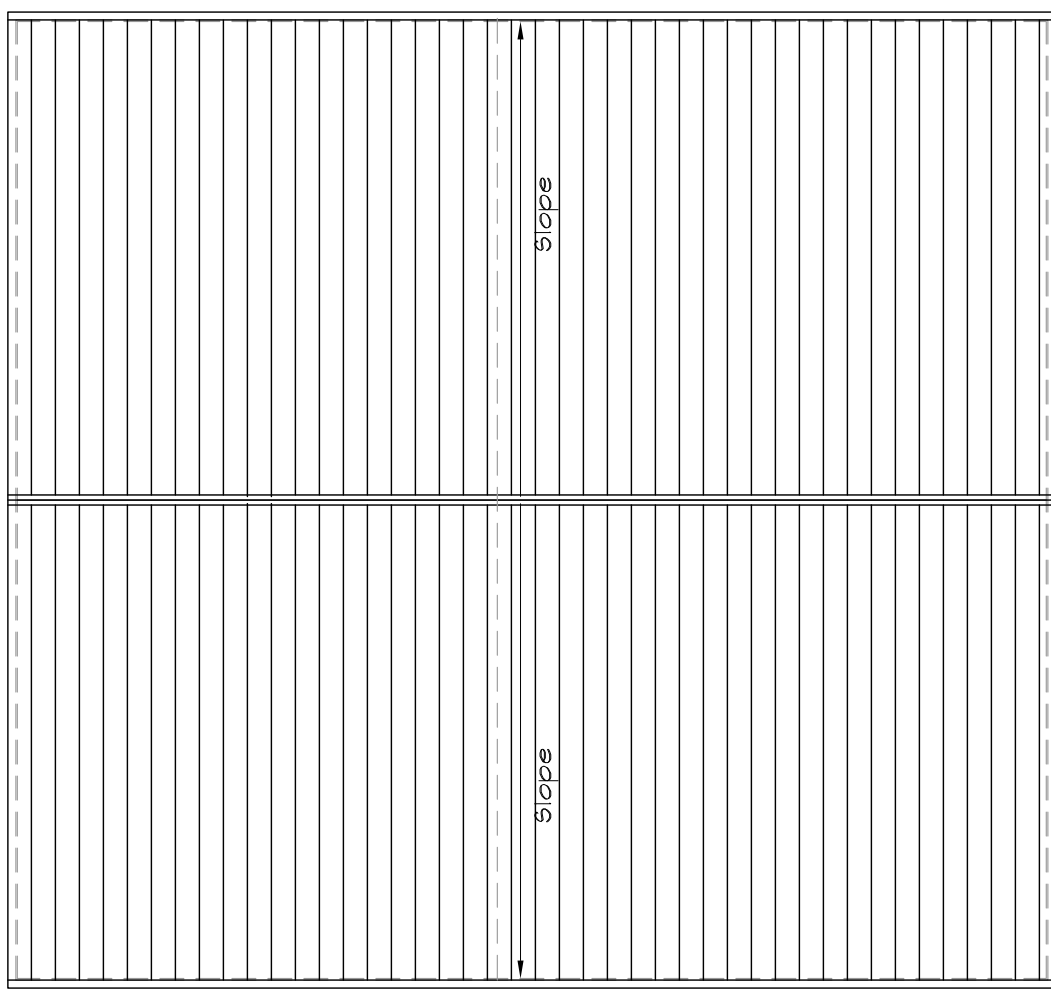


Roof Plan No. 4

Scale: 1/8" = 1'-0"


Copyright © 2022 Fred Marzec - Architects, LLC. All rights reserved. Fred Marzec - Architects, LLC. and its staff are not responsible for any errors or omissions in this drawing. This drawing is the property of Fred Marzec - Architects, LLC. and is not to be reproduced without the express written consent of Fred Marzec - Architects, LLC.

Revisions:		Date:
Fred Marzec - Architects, LLC Architects and Planners 99 Colonel Brown Road Griswold, CT. 06351 Tel: (860) 376-2999 Email address: fred@fredmarzec.com		
Concepts Plans & Elevations Stone Ridge Business Park Town of Waterford 21 Gurley Road		
Building No. 4		
Conceptual Roof Plan Gable Wall Elevation		
PROJECT NO.: 2020-11.19		A4.1
SCALE: AS NOTED		
DRAWN BY: FRED M.		
CHECKED BY:		
DATE: Revised Dec. 12, 2022		

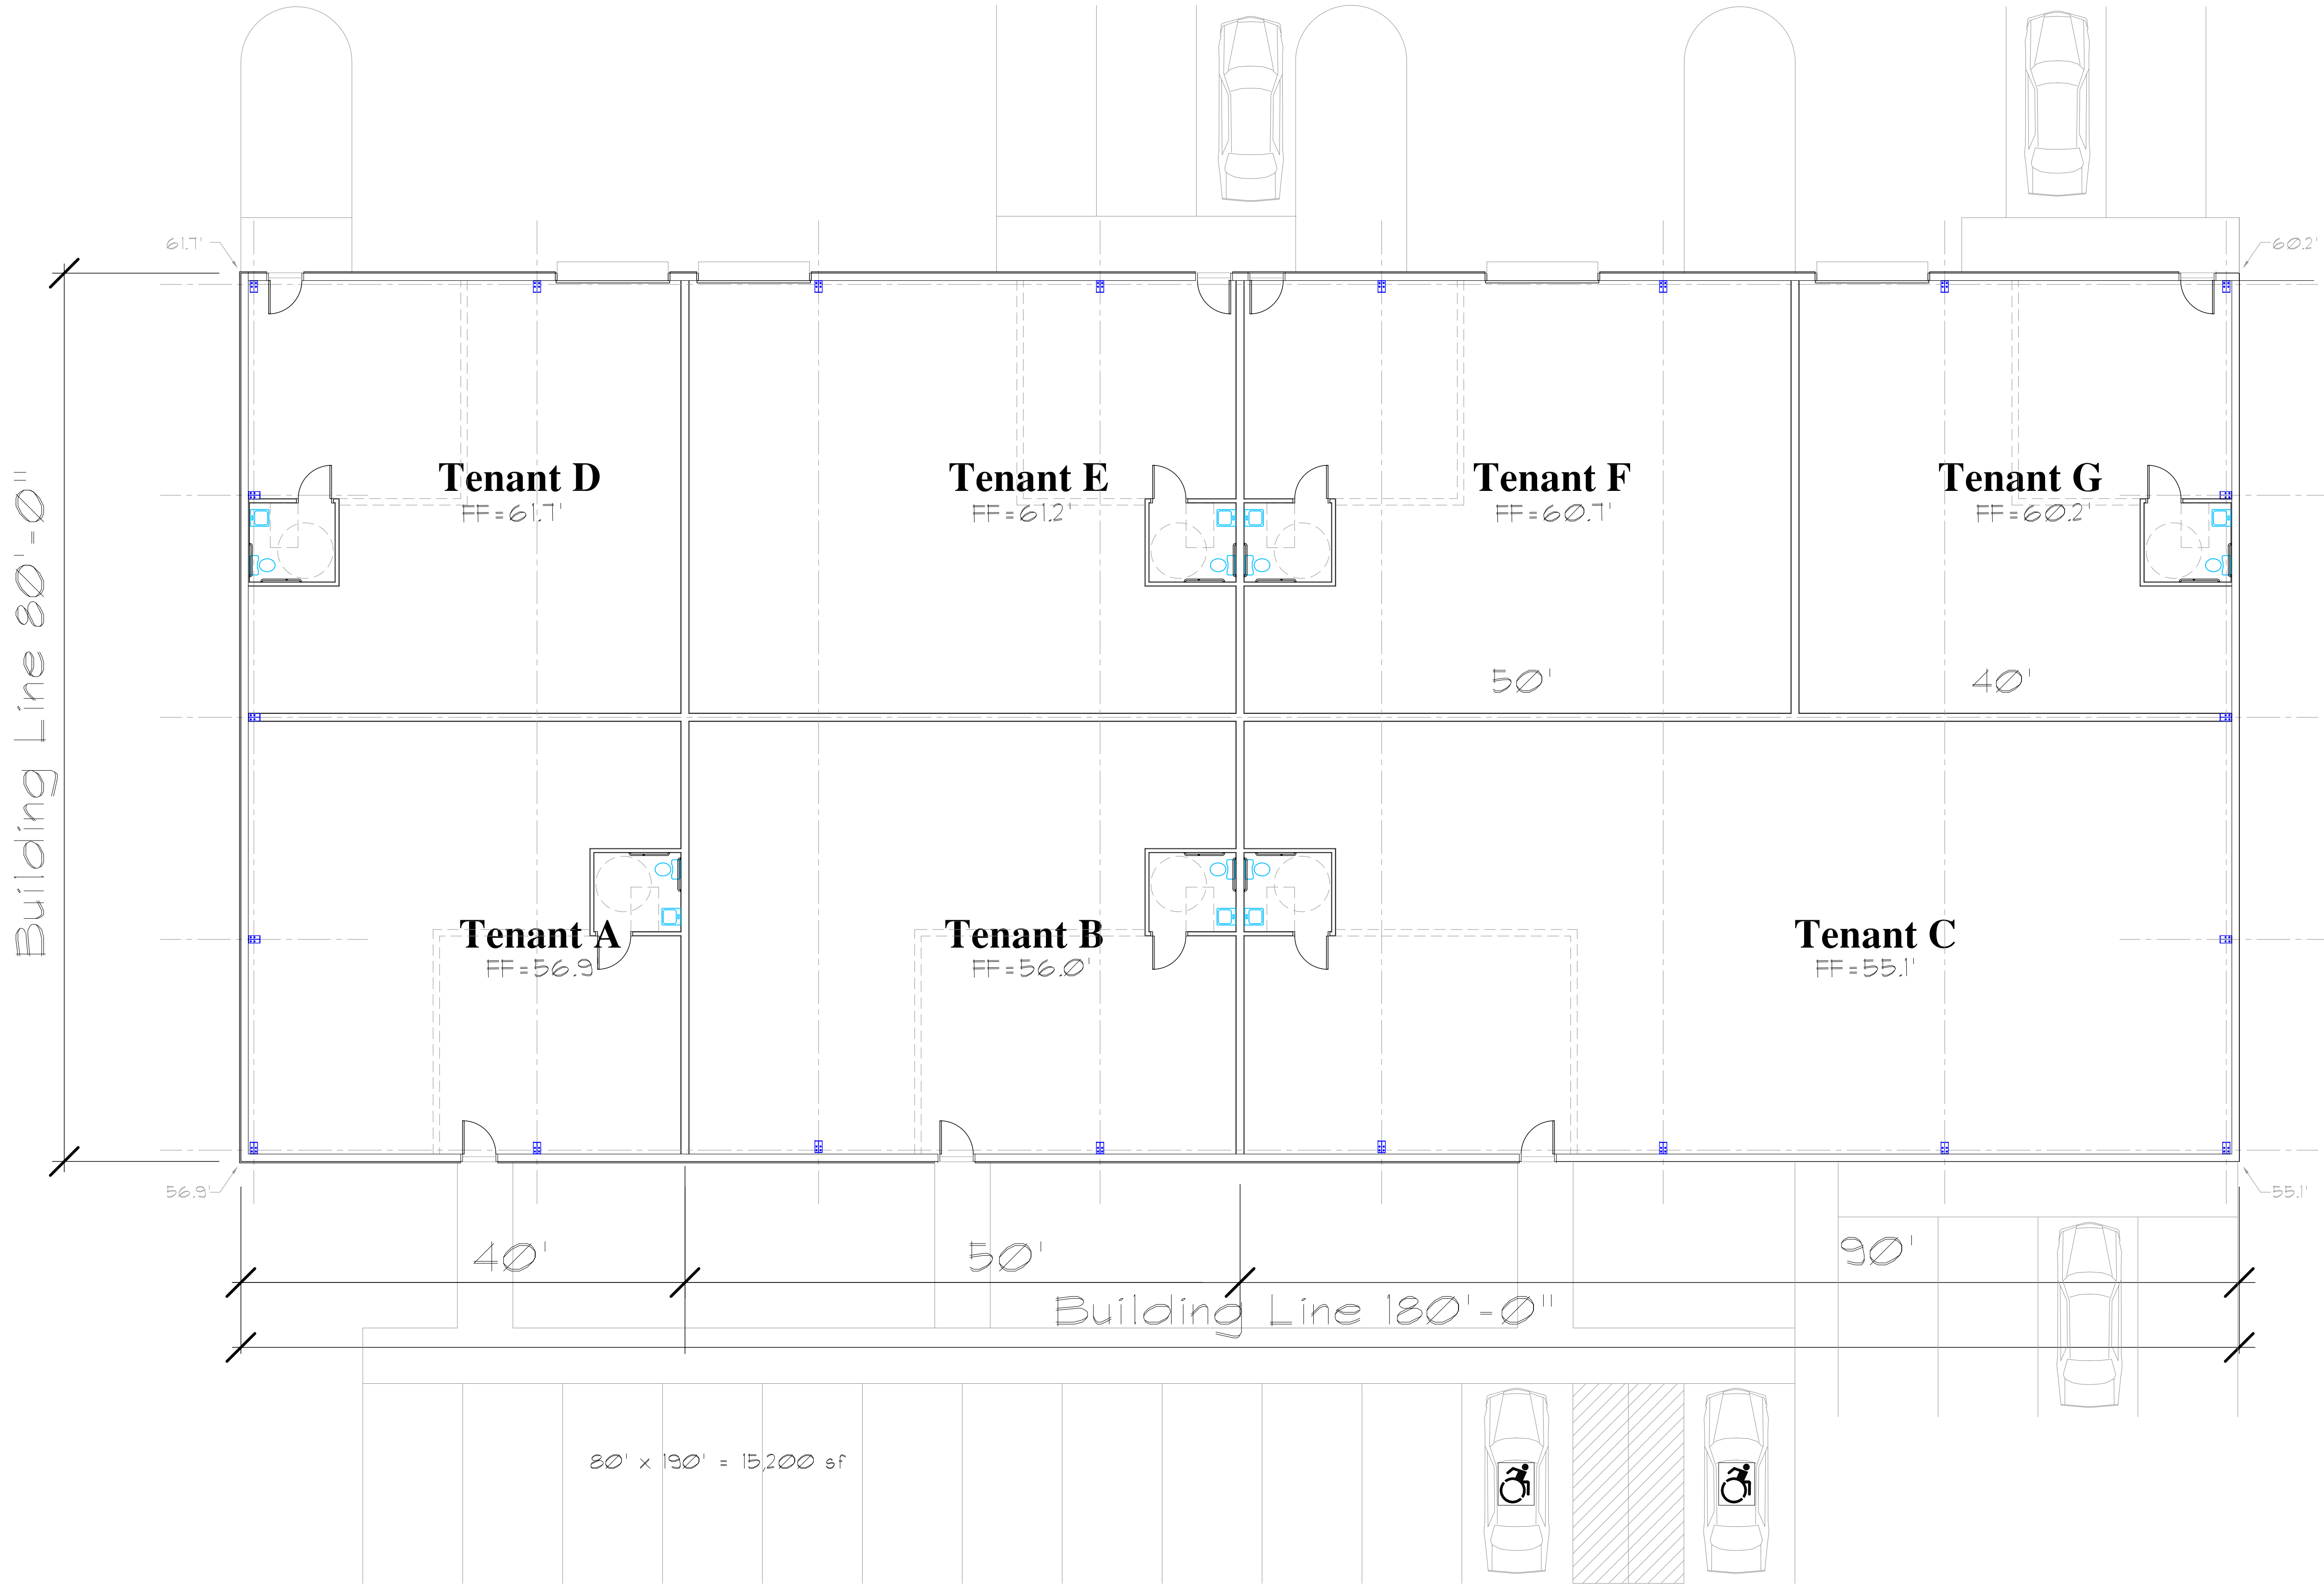


Building Plan No. 5

Scale: 1/8" = 1'-0"

 

Copyright © 2022 Fred Marzec - Architects, LLC. All rights reserved. This drawing is the property of Fred Marzec - Architects, LLC and was prepared for the use of the client. It is not to be used for any other purpose without the express written consent of Fred Marzec - Architects, LLC. They may not be reproduced or transmitted in any form or by any means, electronic, mechanical, photocopying, recording, or by any information storage and retrieval system, without the express written consent of Fred Marzec - Architects, LLC.

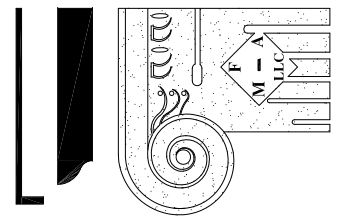

Fred Marzec - Architects, LLC
Architects and Planners
99 Colonel Brown Road
Griswold, CT. 06351
Tel: (860) 376-2999
Email address: fred@fredmarzec.com


Concepts Plans & Elevations
Stone Ridge Business Park
Town of Waterford
21 Gurley Road

Building No. 5
Conceptual
Floor Plan

PROJECT NO: 2020-11.19	
SCALE: AS NOTED	A5
DRAWN BY: FRED M.	
CHECKED BY:	
DATE: Revised Dec. 12, 2022	


Revisions:	Date:

DATE: Revised Dec. 12, 2022

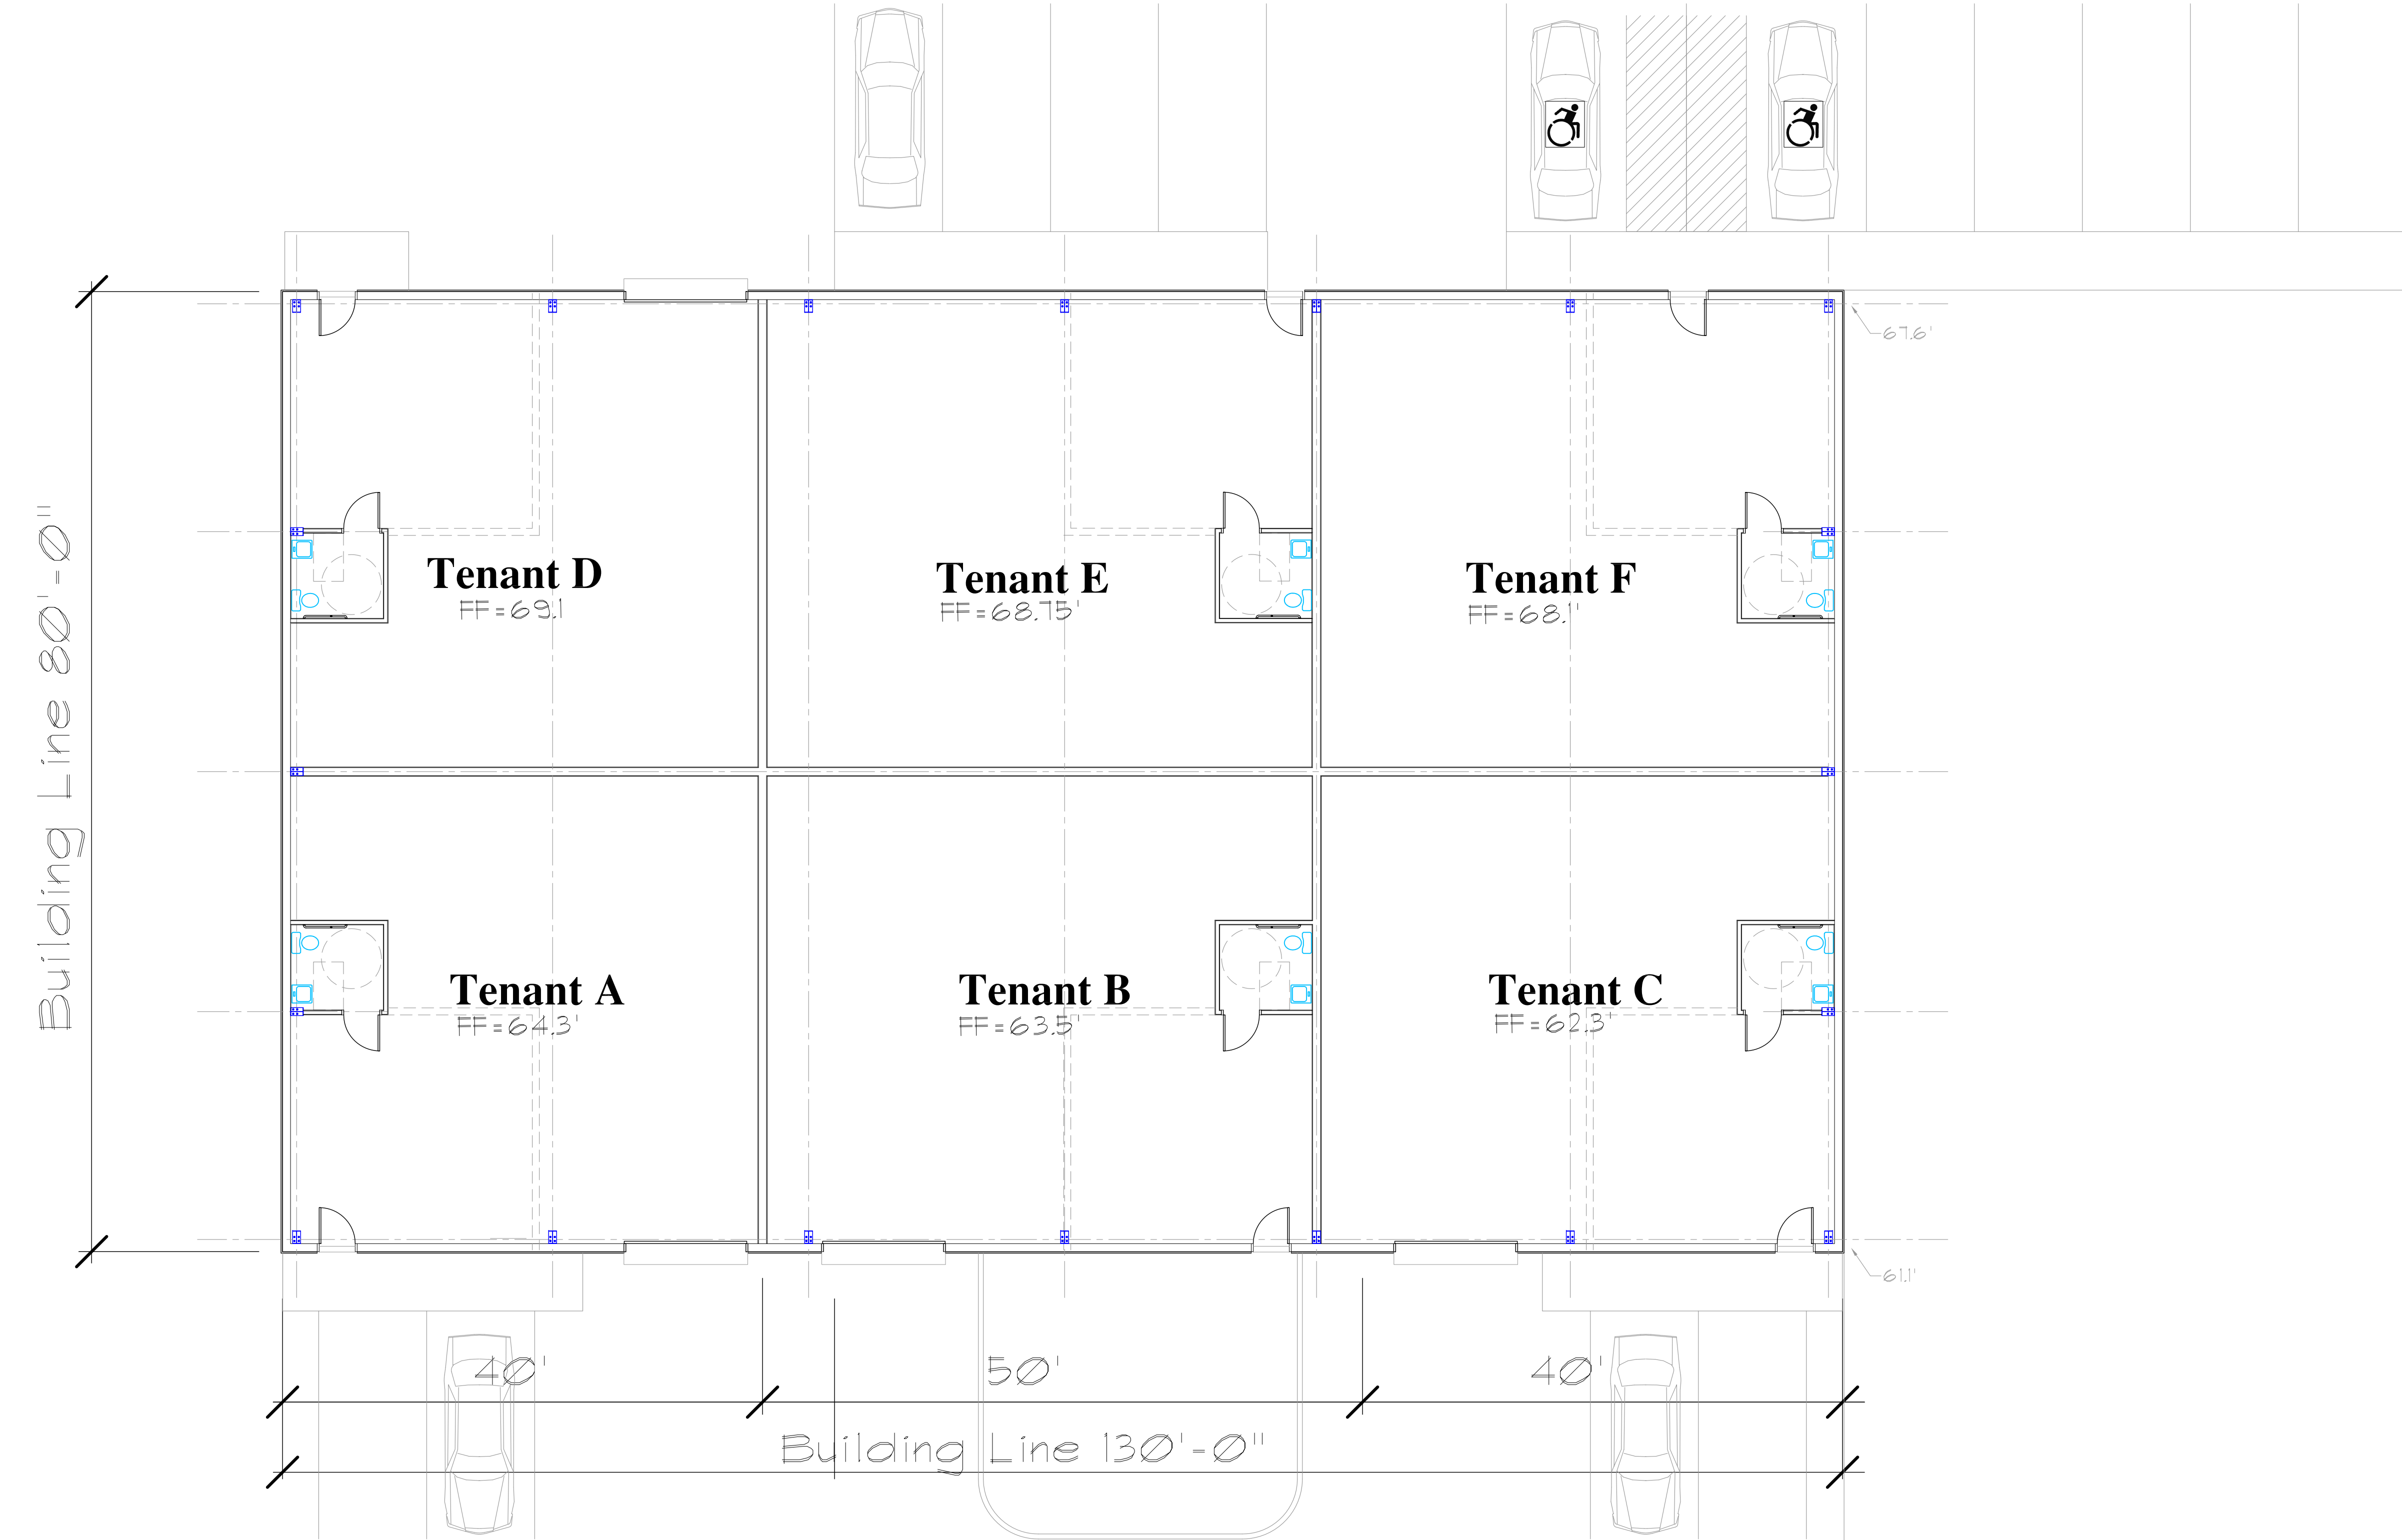

Building Plan No. 6

Scale: 1/8" = 1'-0"

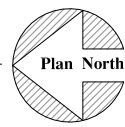


Copyright © 2022 Fred Marzec - Architects, LLC. All rights reserved. This drawing is the property of Fred Marzec - Architects, LLC and is not to be reproduced, stored in a retrieval system, or transmitted in any form or by any means, electronic, mechanical, photocopying, recording, or by any information storage and retrieval system, without the express written consent of Fred Marzec - Architects, LLC. They may not be used for any other project without the express written consent of Fred Marzec - Architects, LLC.

PROJECT NO: 2020-11.19		A6
SCALE: AS NOTED		
DRAWN BY: FRED M.		
CHECKED BY:		
DATE: Revised Jan. 6, 2023		


Concepts Plans & Elevations Stone Ridge Business Park Town of Waterford 21 Gurley Road	
Building No. 6 Conceptual Floor Plan	

Fred Marzec - Architects, LLC Architects and Planners 99 Colonel Brown Road Griswold, CT. 06351 Tel: (860) 376-2999 Email address: fred@fredmarzec.com	
Revisions:	Date:

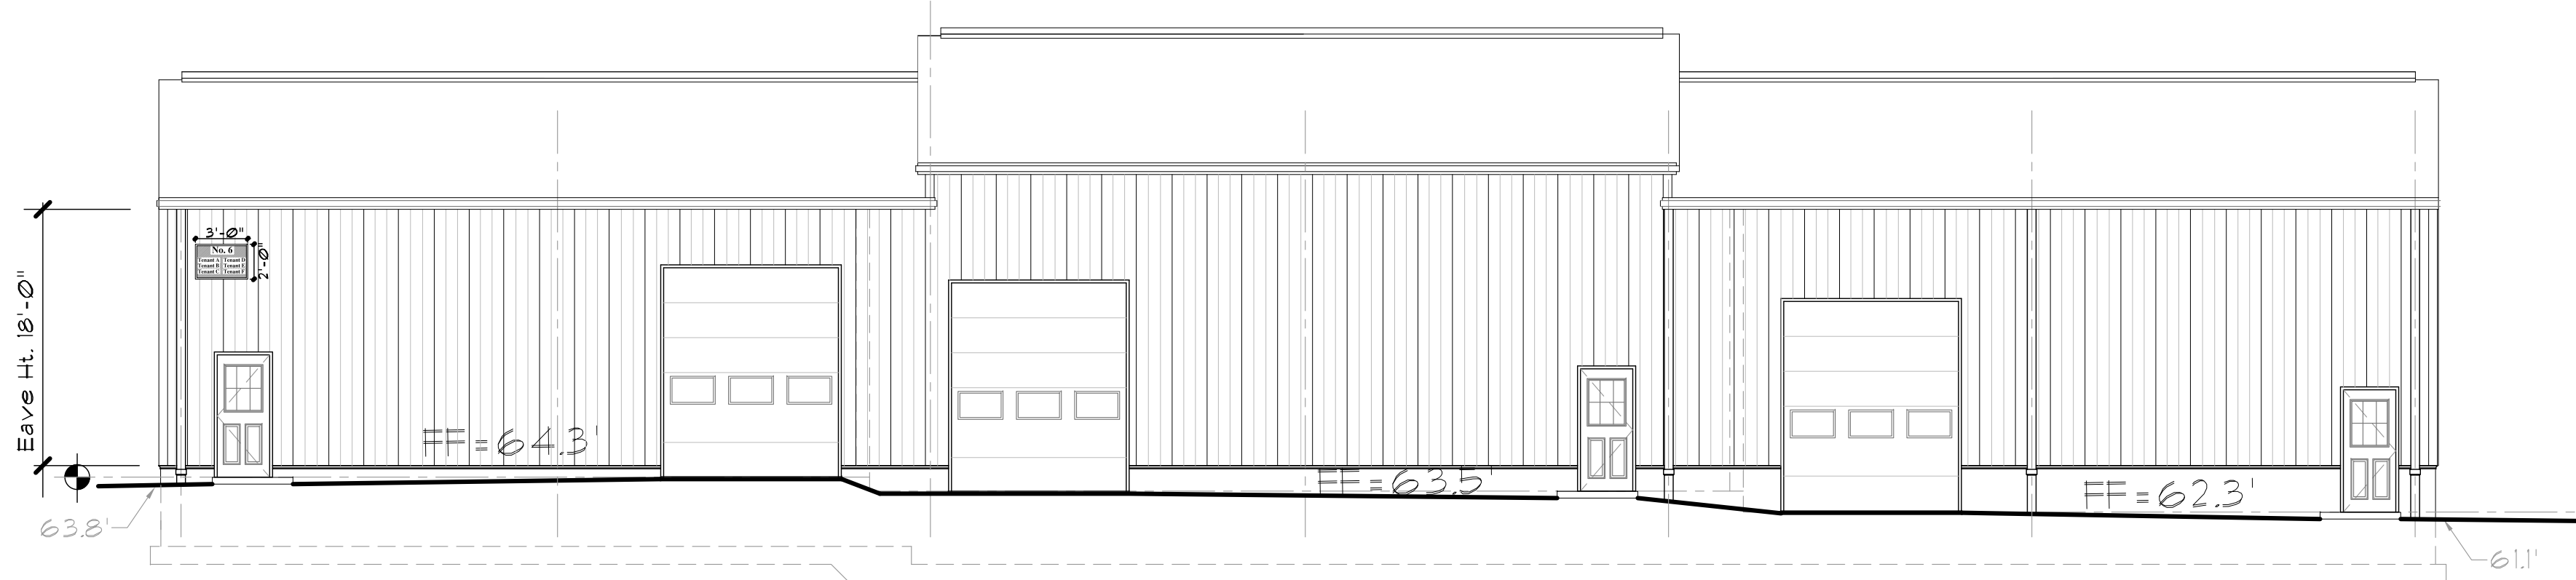


West Elevation Building No. 6

Scale: 1/8" = 1'-0"

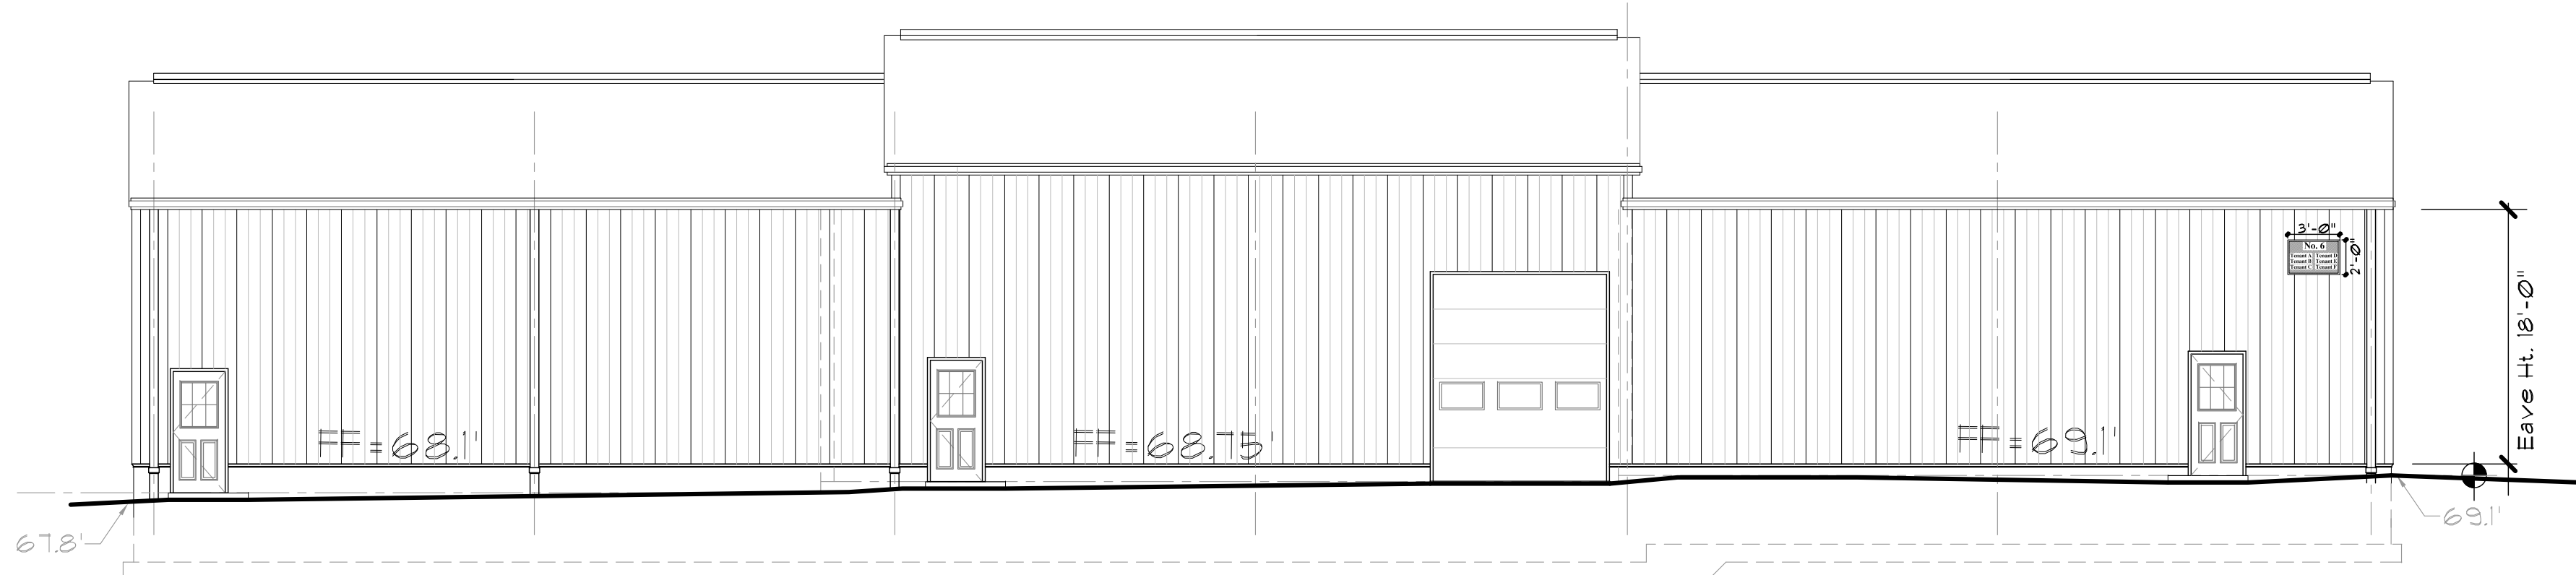


East Elevation Building No. 6

Scale: 1/8" = 1'-0"

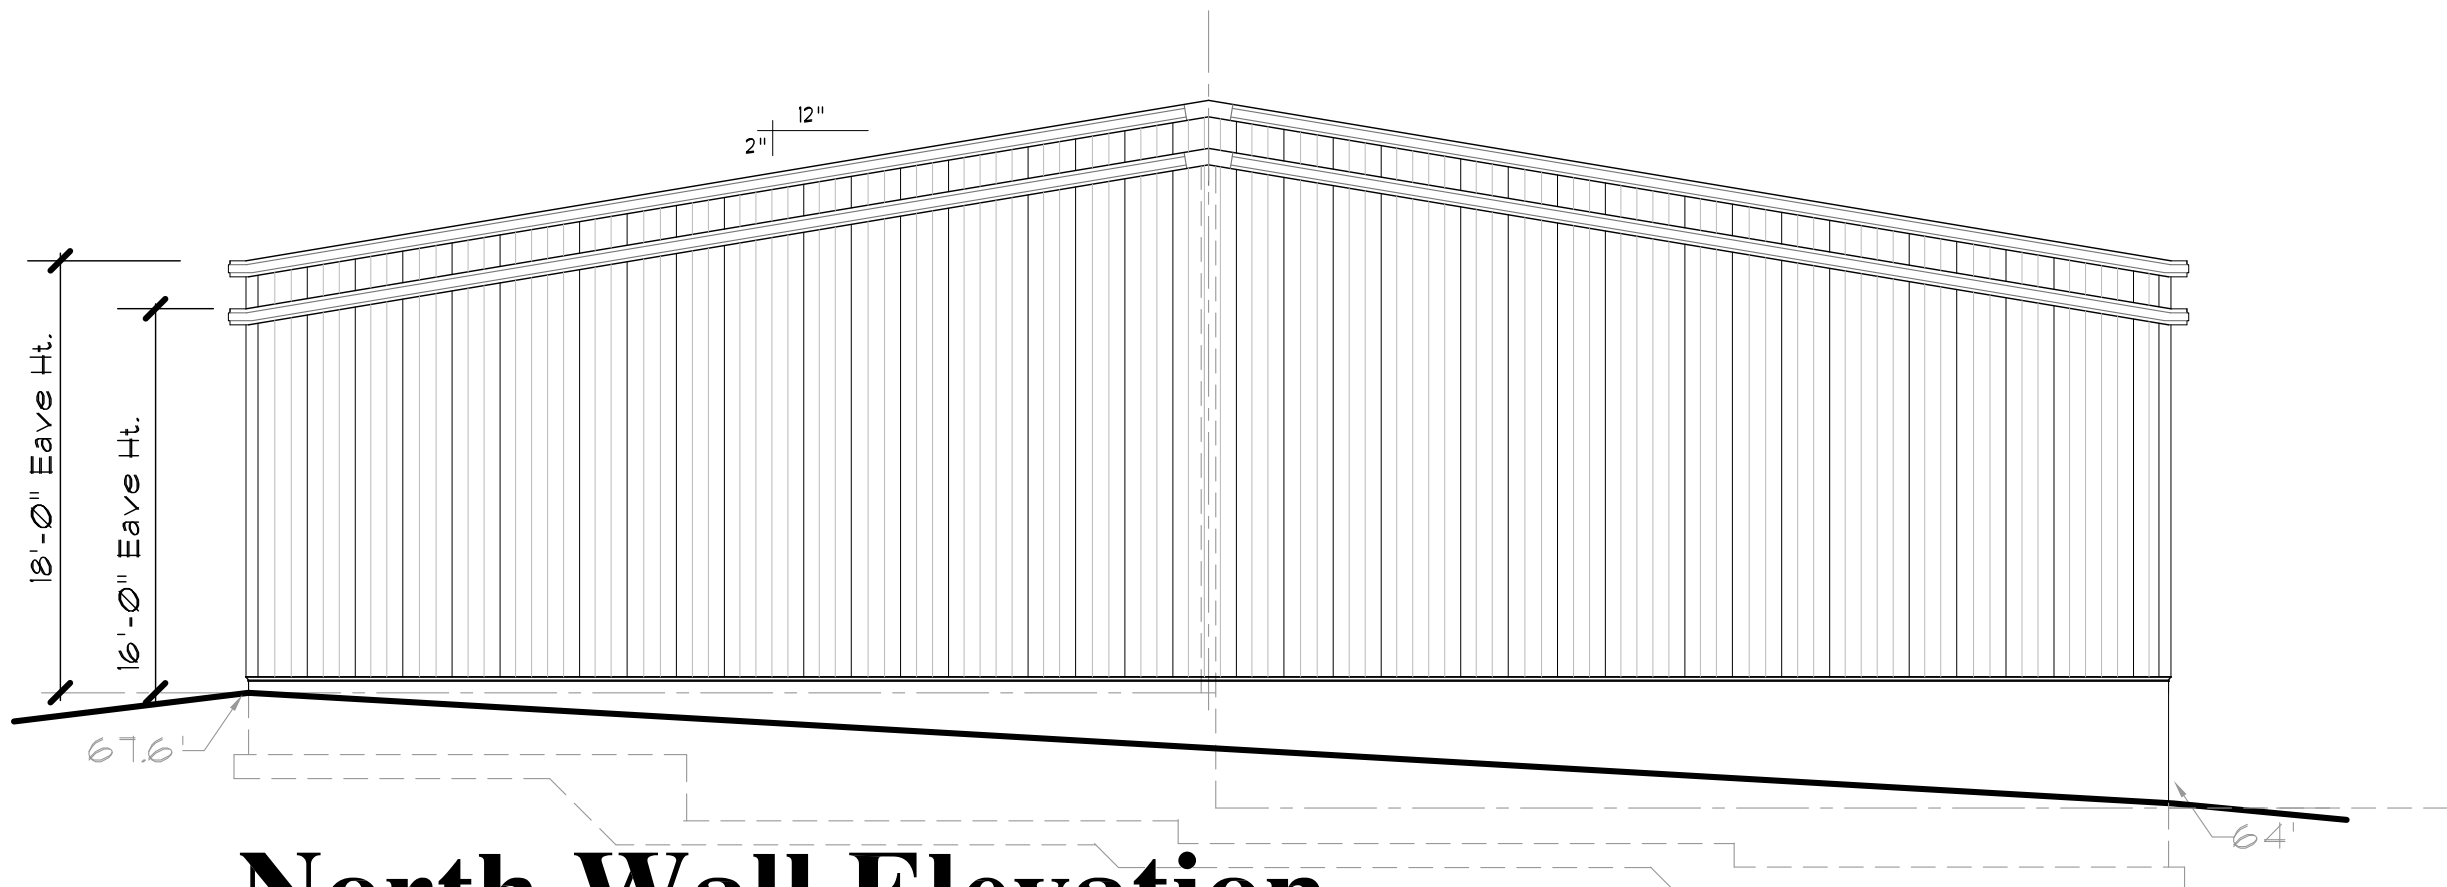


North Wall Elevation

Scale: 1/8" = 1'-0"

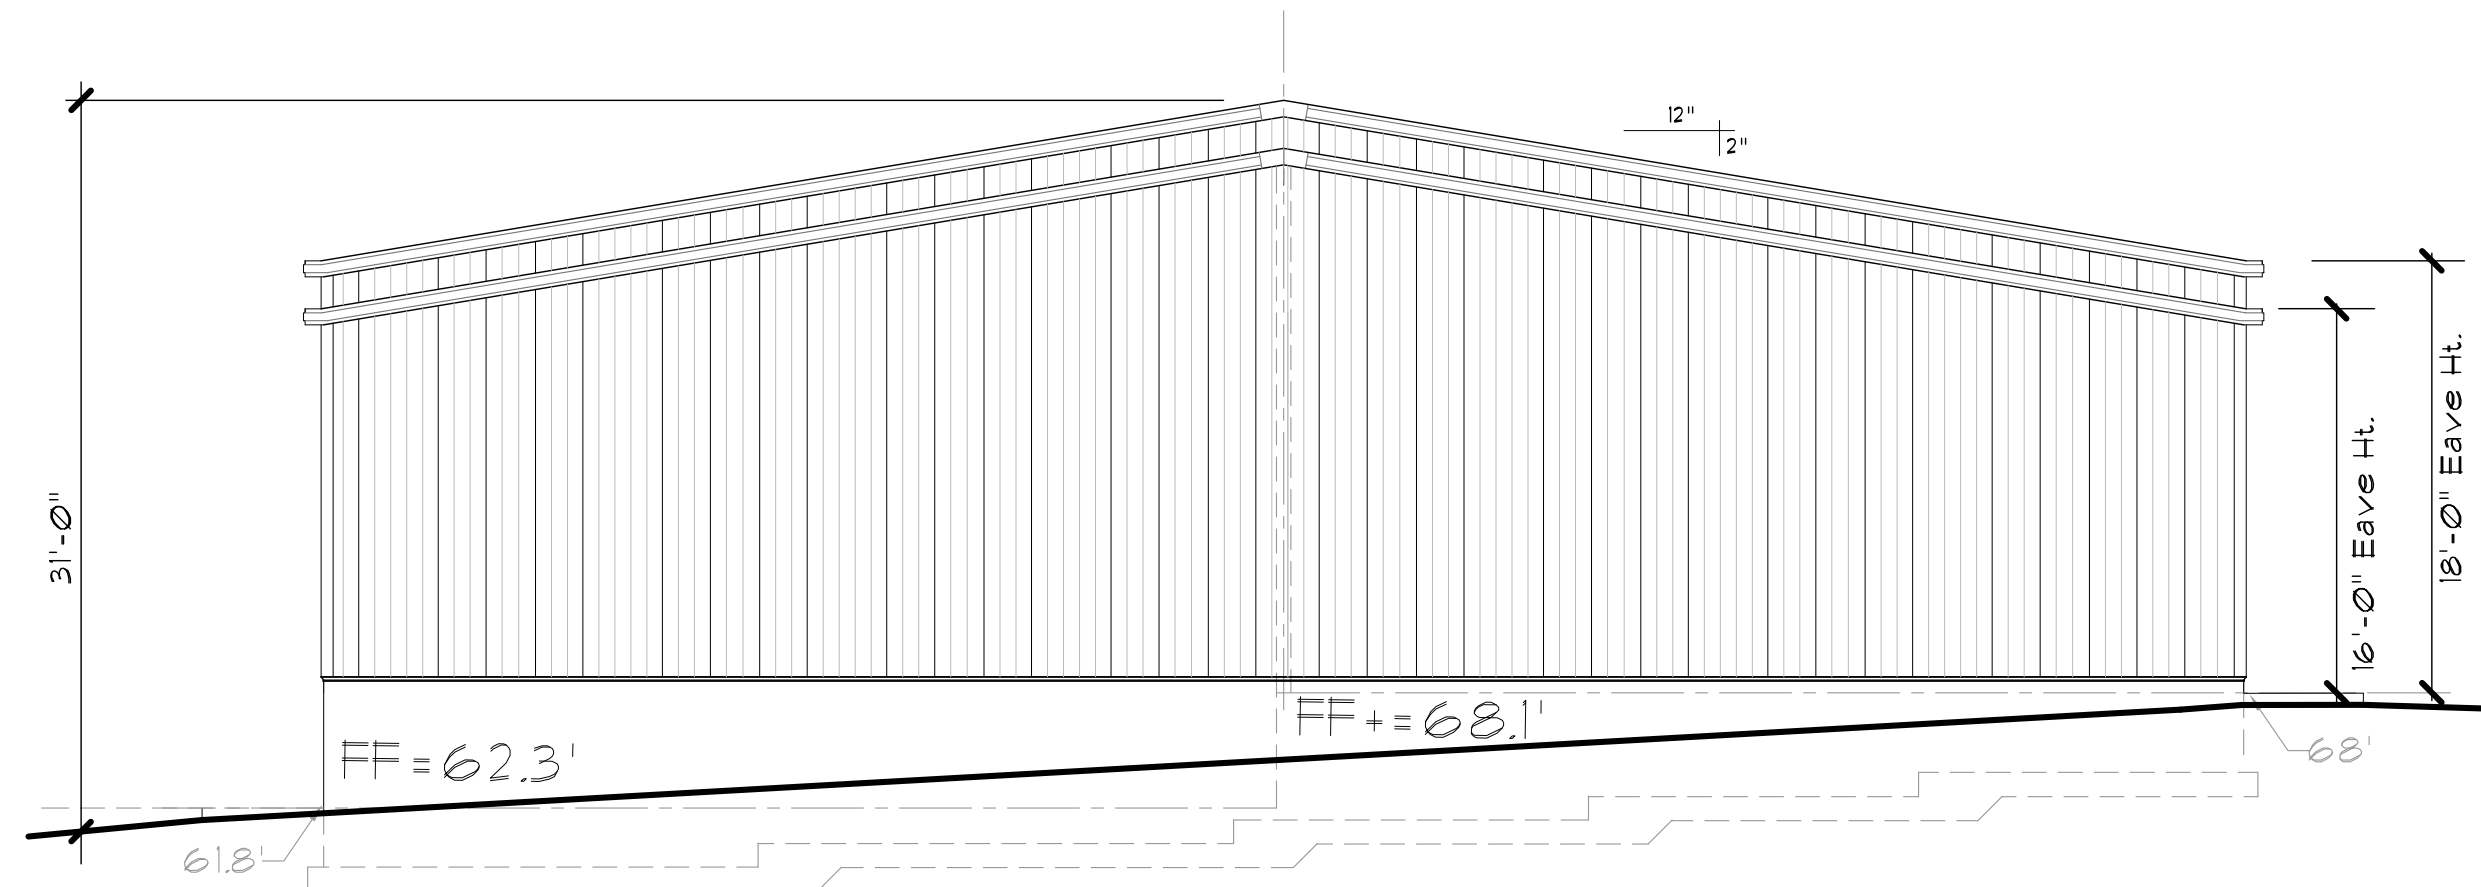

South Wall Elevation

Scale: 1/8" = 1'-0"

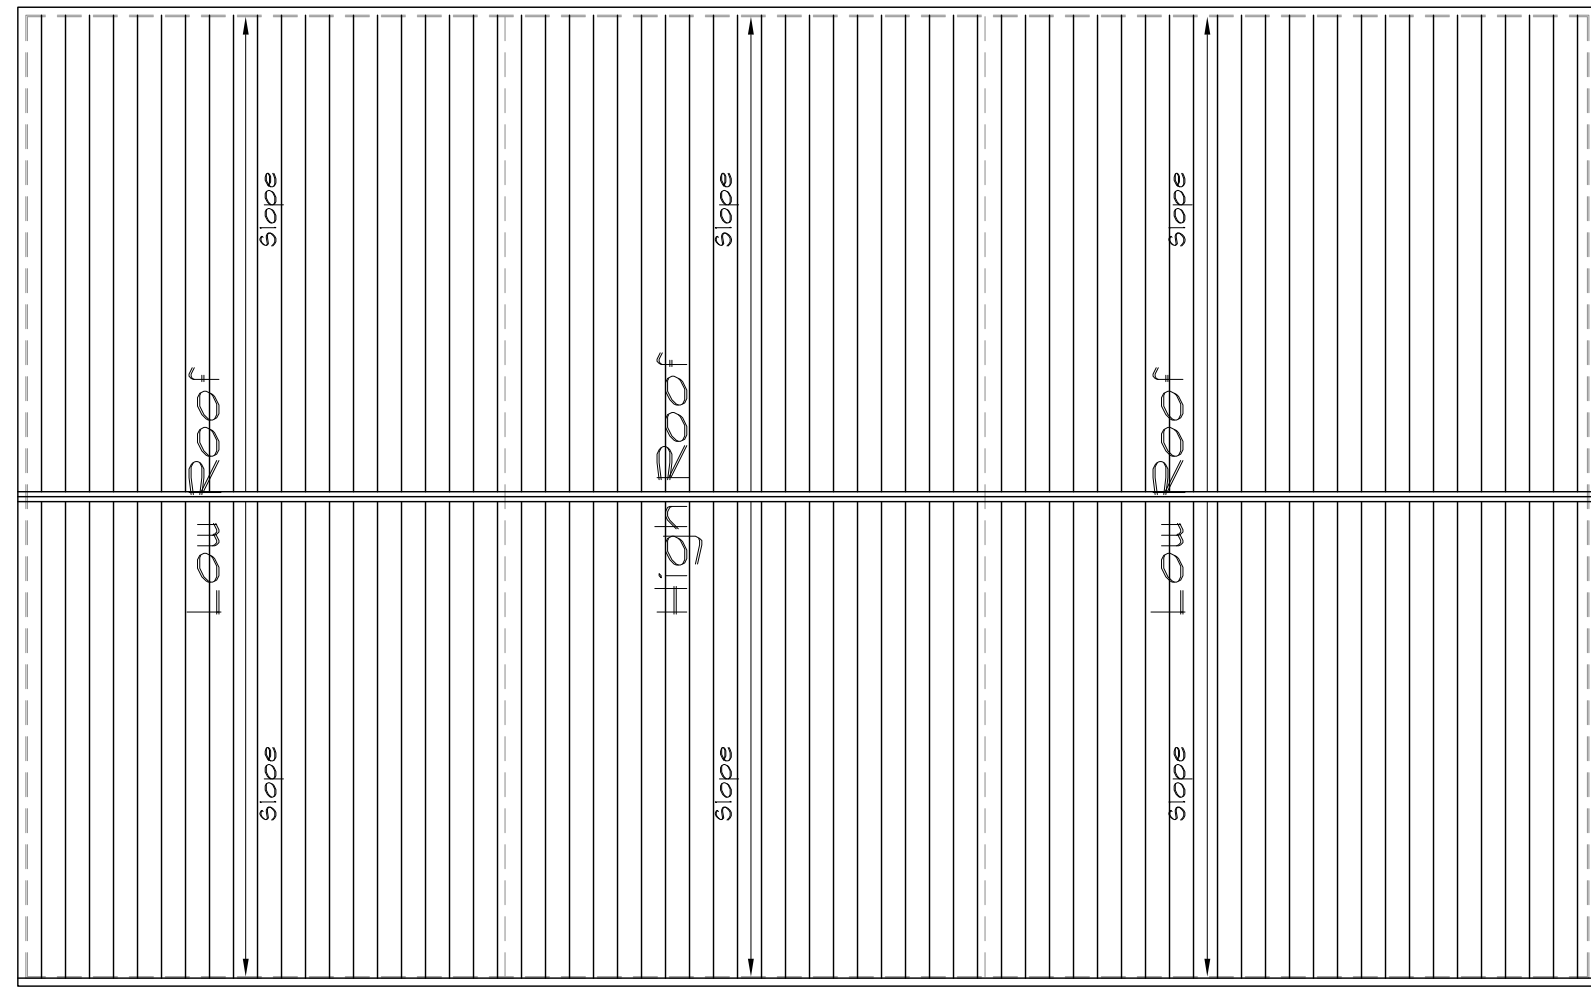

Roof Plan

Scale: 1/8" = 1'-0"

Copyright © 2022 Fred Marzec - Architects, LLC. All rights reserved. This drawing is the property of Fred Marzec - Architects, LLC and was prepared as an instrument of service to the Owner at their request. It is to be used only for the project and site described herein and may not be reproduced, copied, or otherwise used without the express written consent of Fred Marzec - Architects, LLC.

Revisions:		Date:
Fred Marzec - Architects, LLC Architects and Planners 99 Colonel Brown Road Griswold, CT. 06351 Tel: (860) 376-2999 Email address: fred@fredmarzec.com		
Concepts Plans & Elevations Stone Ridge Business Park Town of Waterford 21 Gurley Road		
Building No. 6		
Conceptual Roof Plan Gable Wall Elevation		
PROJECT NO.: 2020-11.19		A6.1
SCALE: AS NOTED		
DRAWN BY: FRED M.		
CHECKED BY:		
DATE: Revised Jan. 6, 2023		