



FRONT ELEVATION



LEFT ELEVATION


CRAIG D. CAULKINS
CUSTOM HOMES, LLC.

89 CROSS ROAD, WATERFORD, CT 06385
860-373-3765 860-867-6690
CRAIG@CAULKINHOMES.COM

1

PAUL & MARILYNN MALERBA
8 RACE ROCK ROAD
WATERFORD, CT 06385

DRAWN BY: CDC
SCALE: 1/4" = 1'-0"
DATE: 5-15-2026

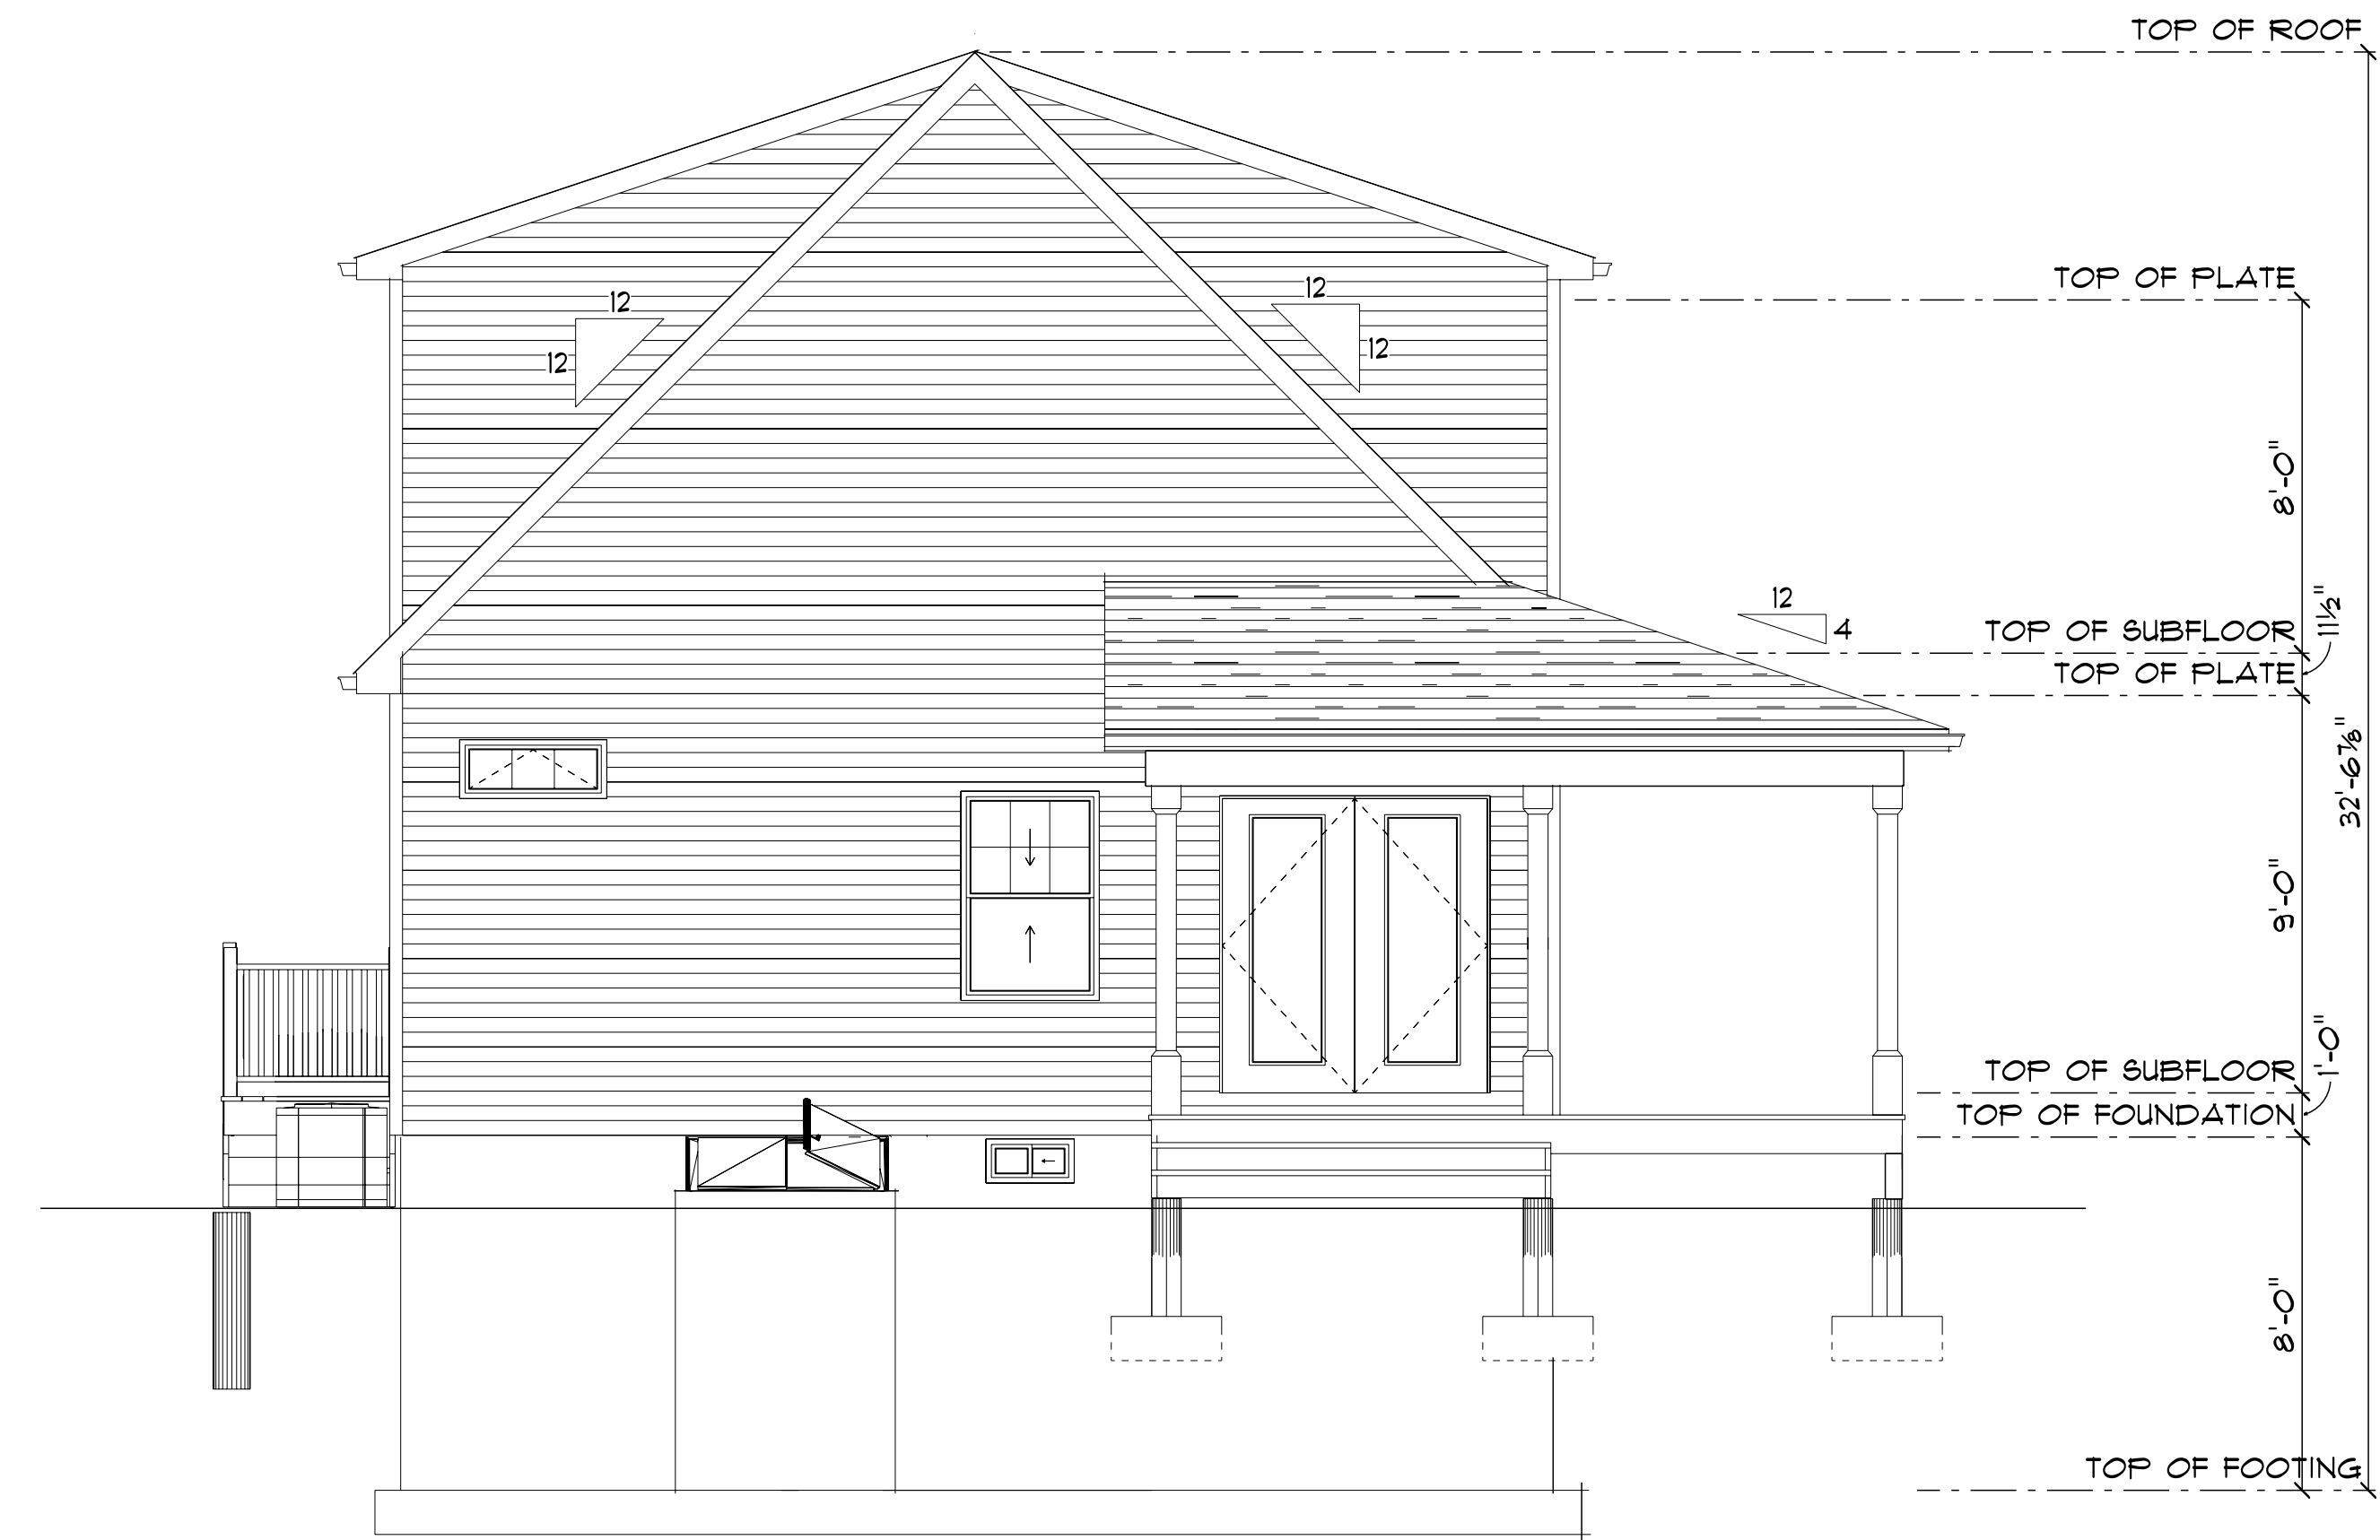

REAR ELEVATION



RIGHT ELEVATION

CRAIG D. CAULKINS
CUSTOM HOMES, LLC.



89 CROSS ROAD, WATERFORD, CT 06385
860-373-3165 860-861-6690
CRAIG@CAULKINSHOMES.COM


2

PAUL & MARILYNN MALERBA
8 RACE ROCK ROAD
WATERFORD, CT 06385


DRAWN BY: CDC
SCALE: 1/4" = 1'-0"
DATE: 5-15-2026

SECOND FLOOR PLAN

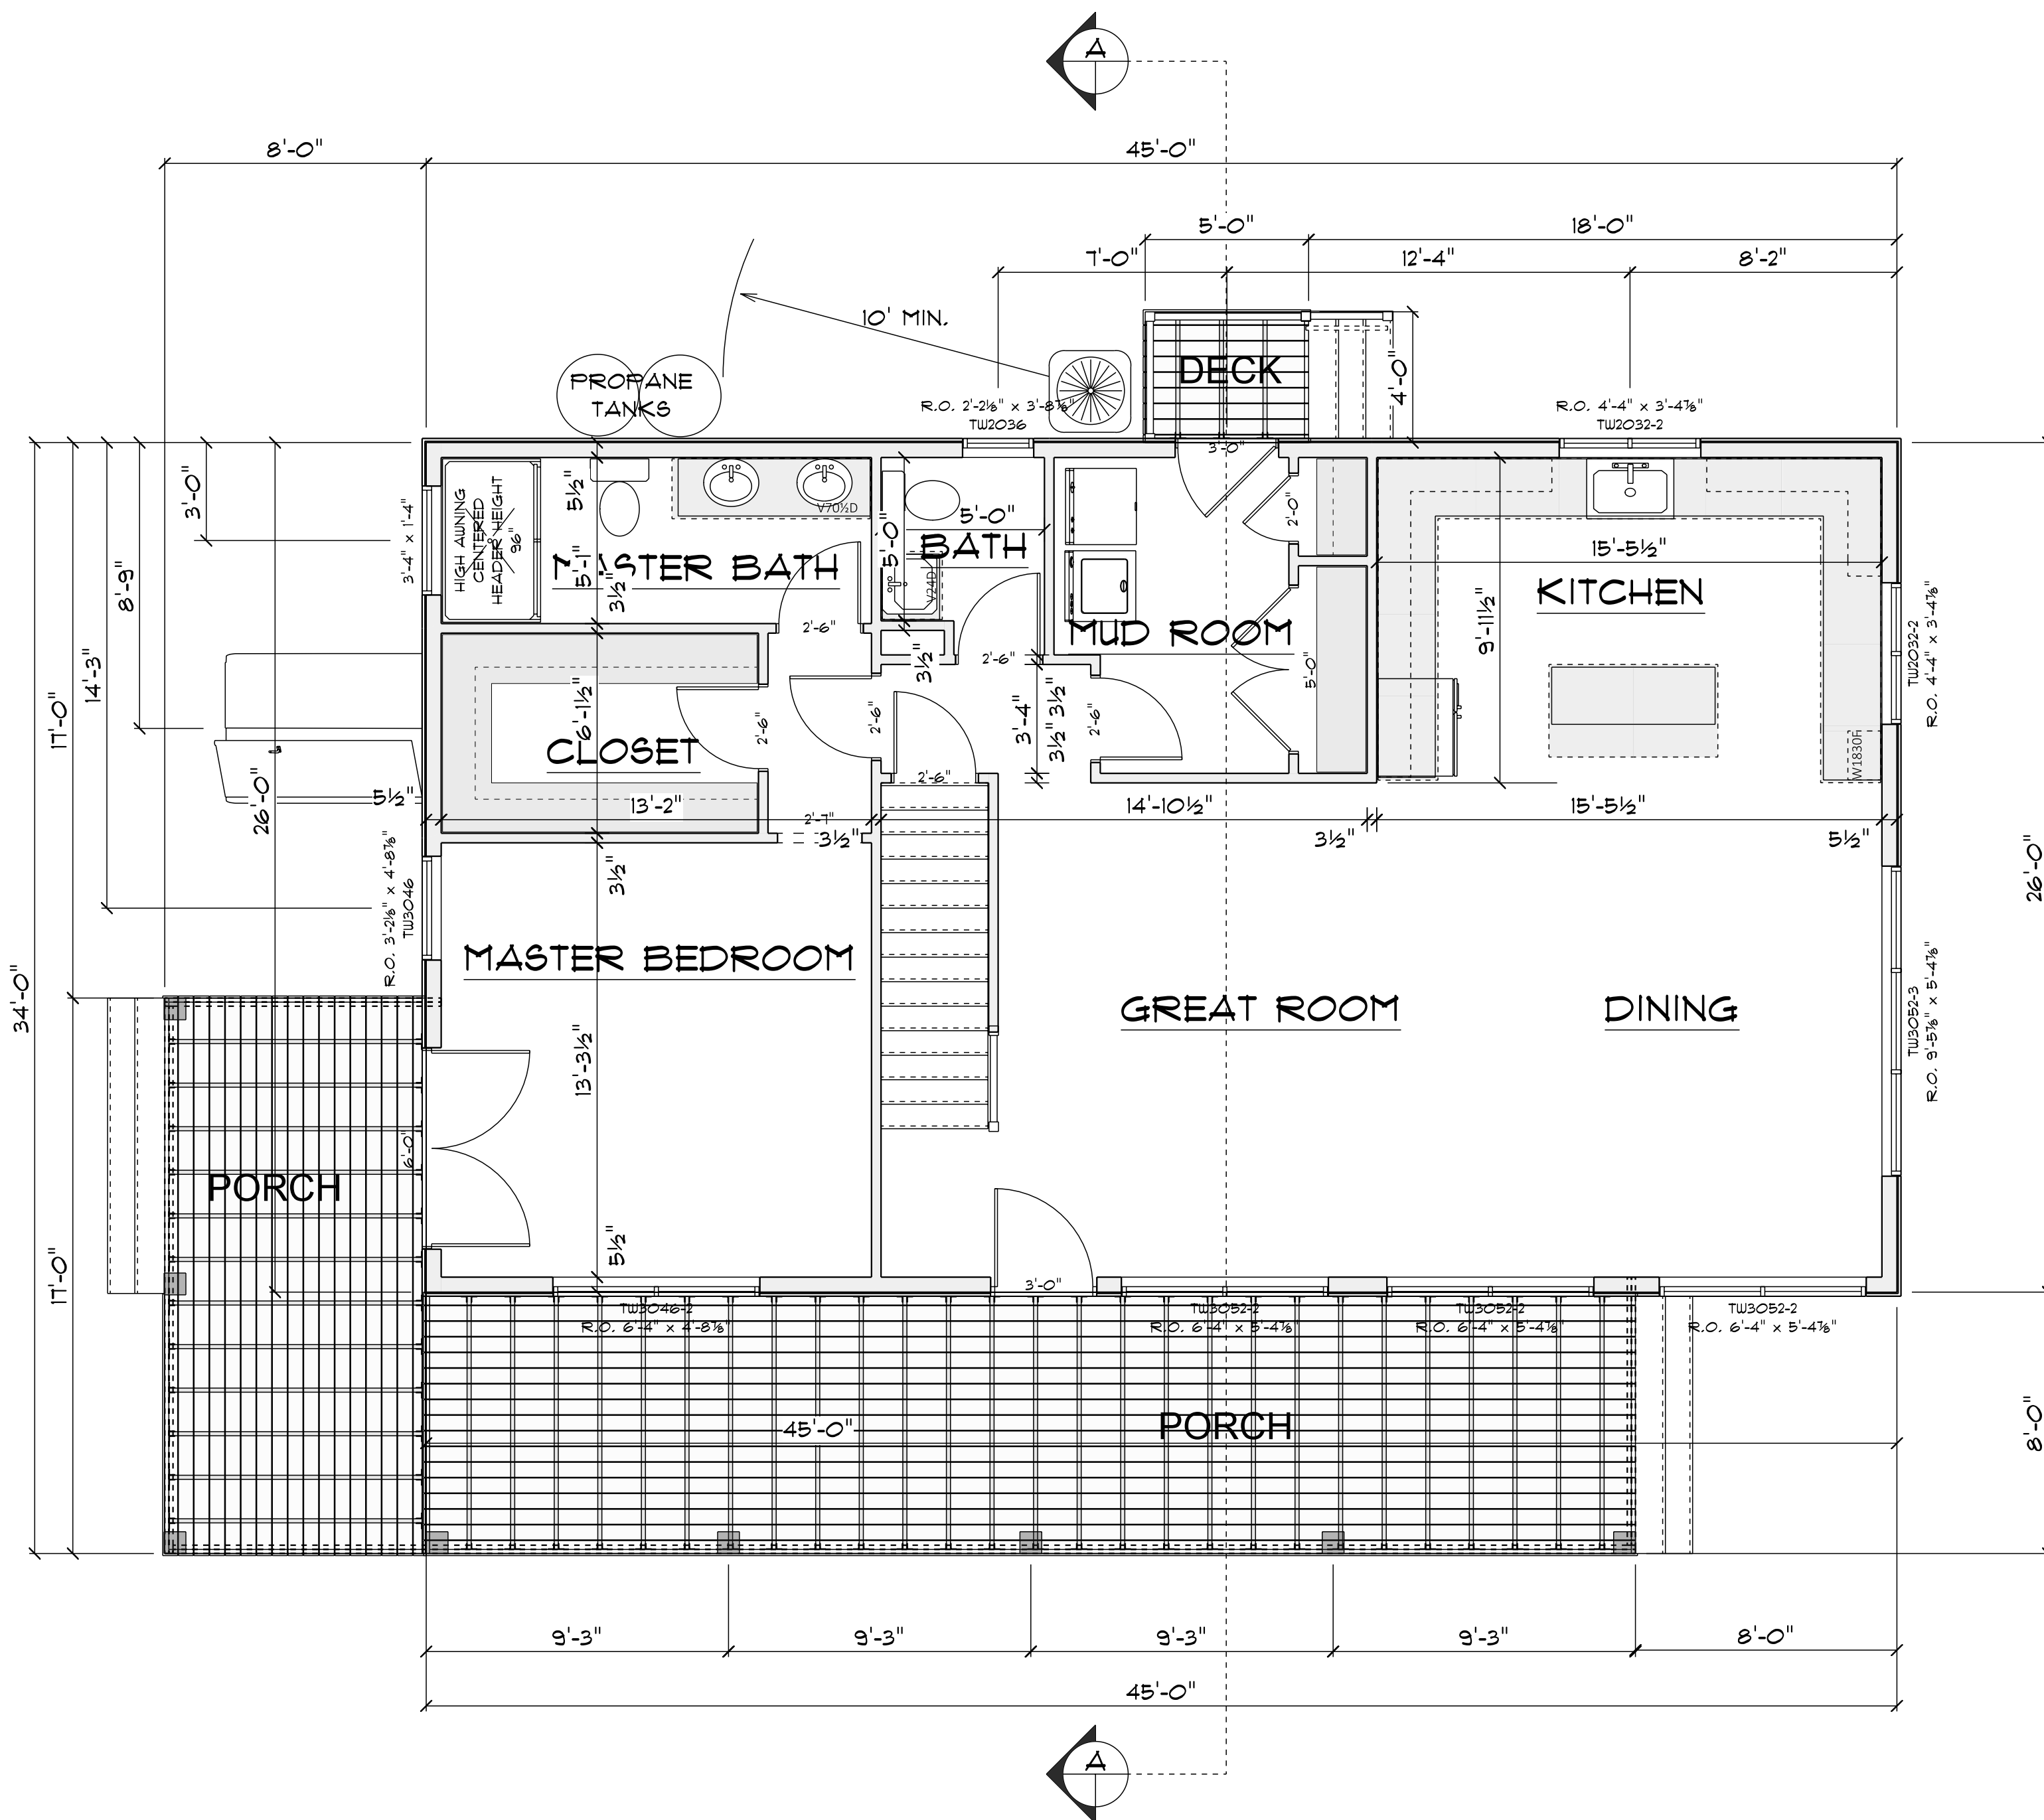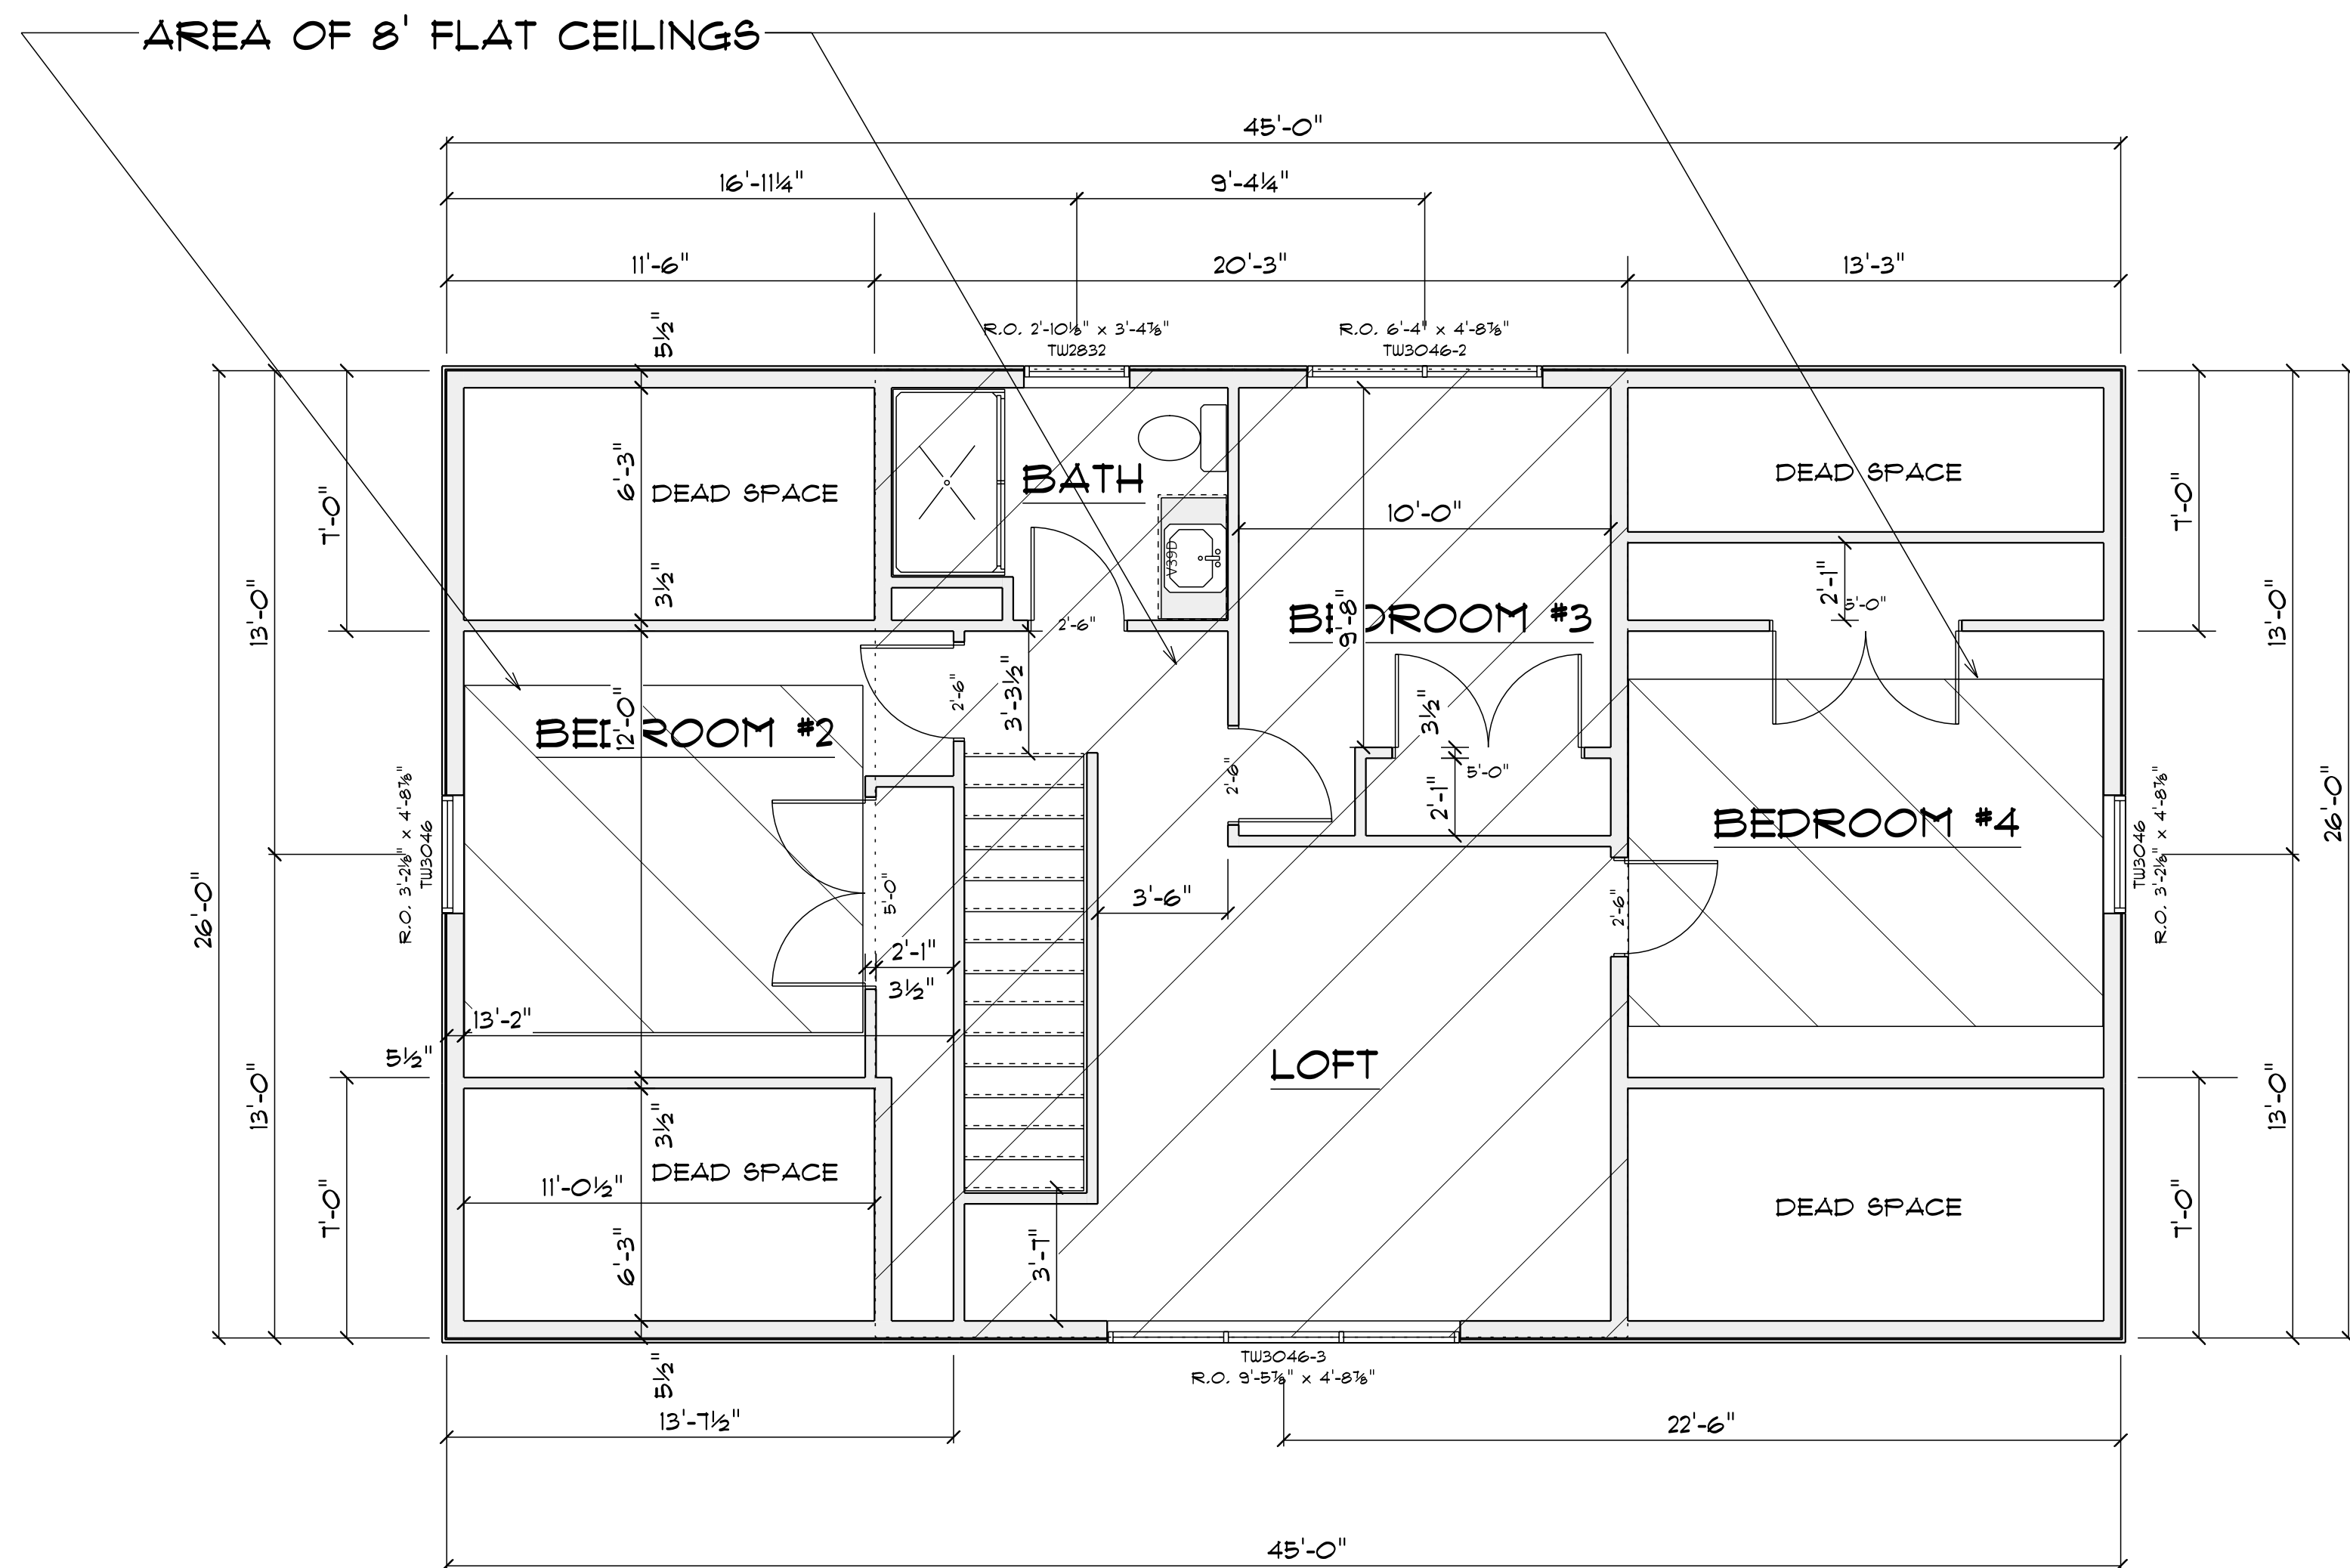


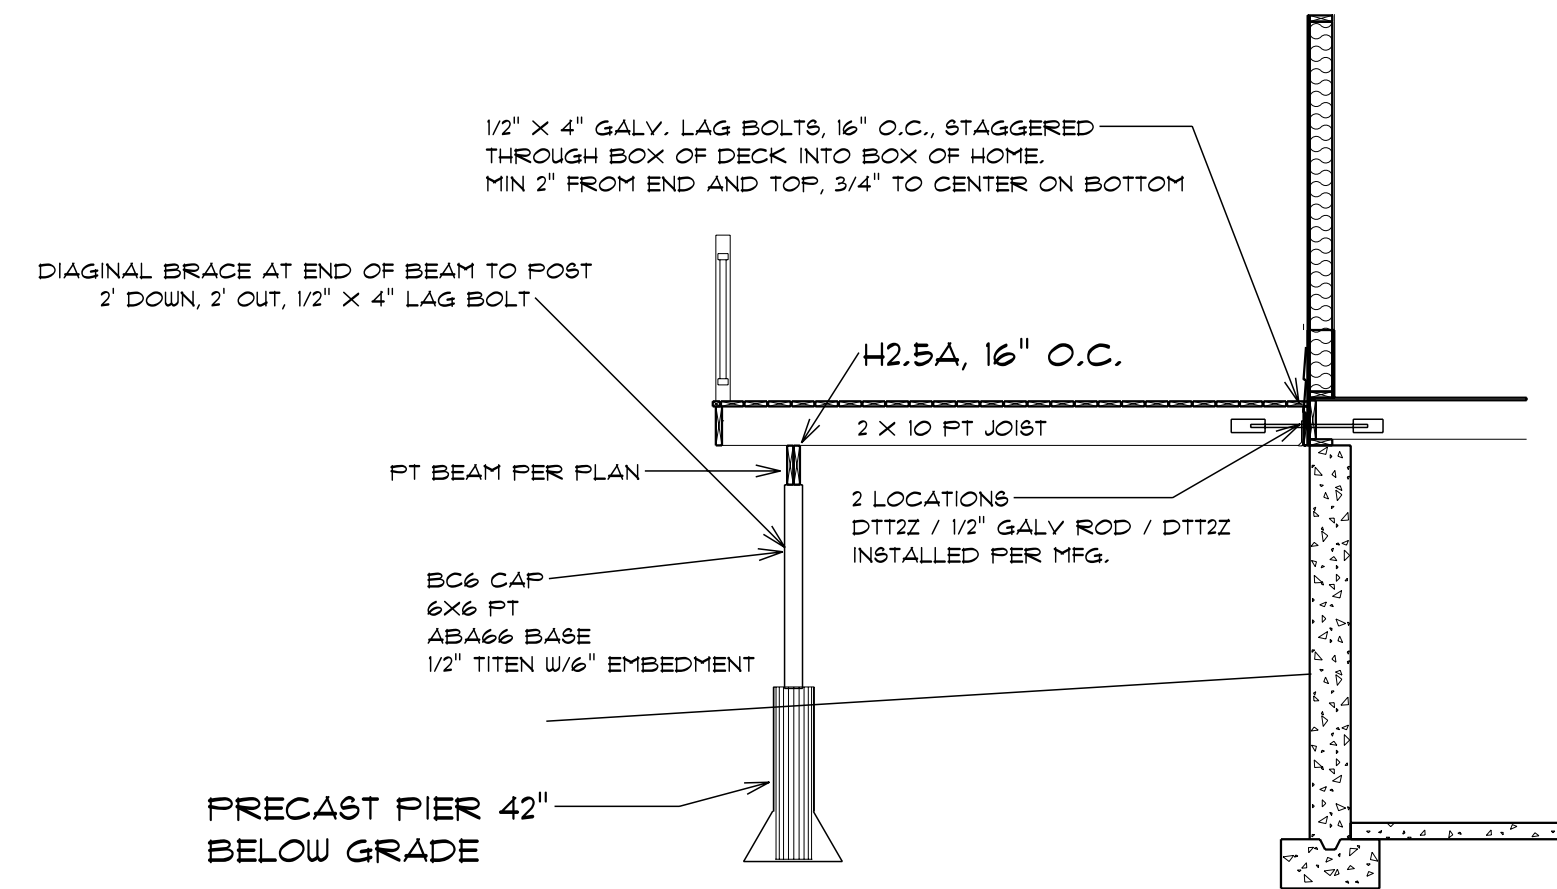


TYPICAL DECK SECTION

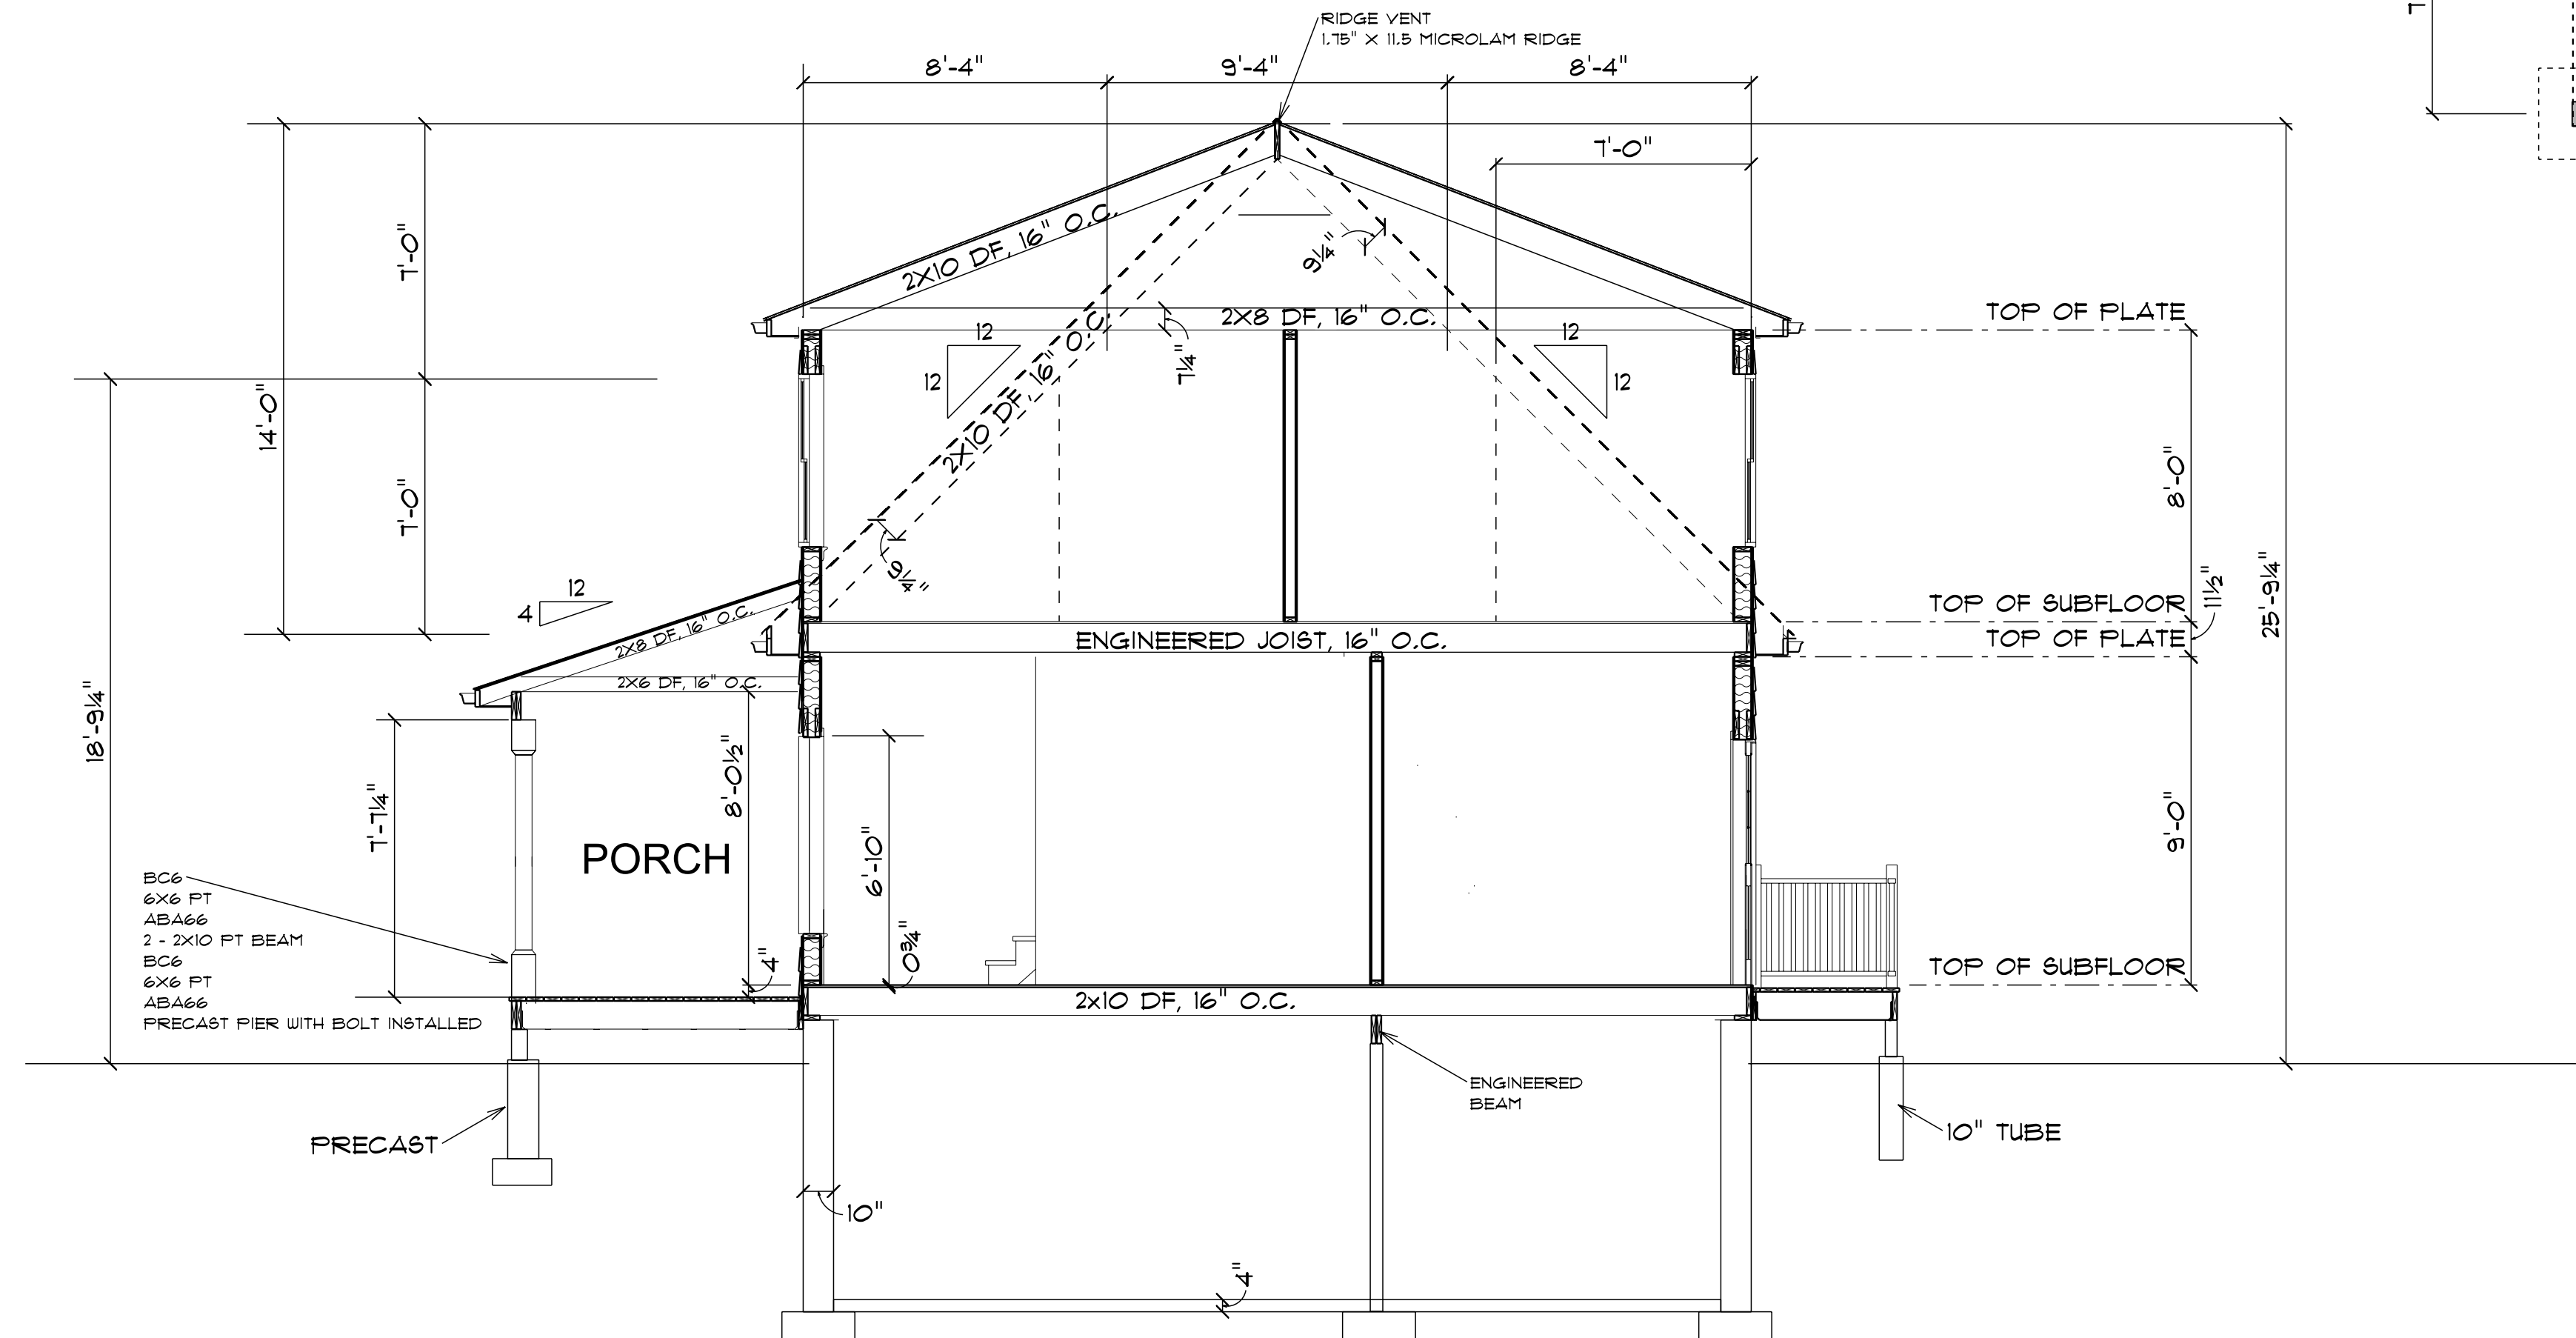

CROSS SECTION A-A

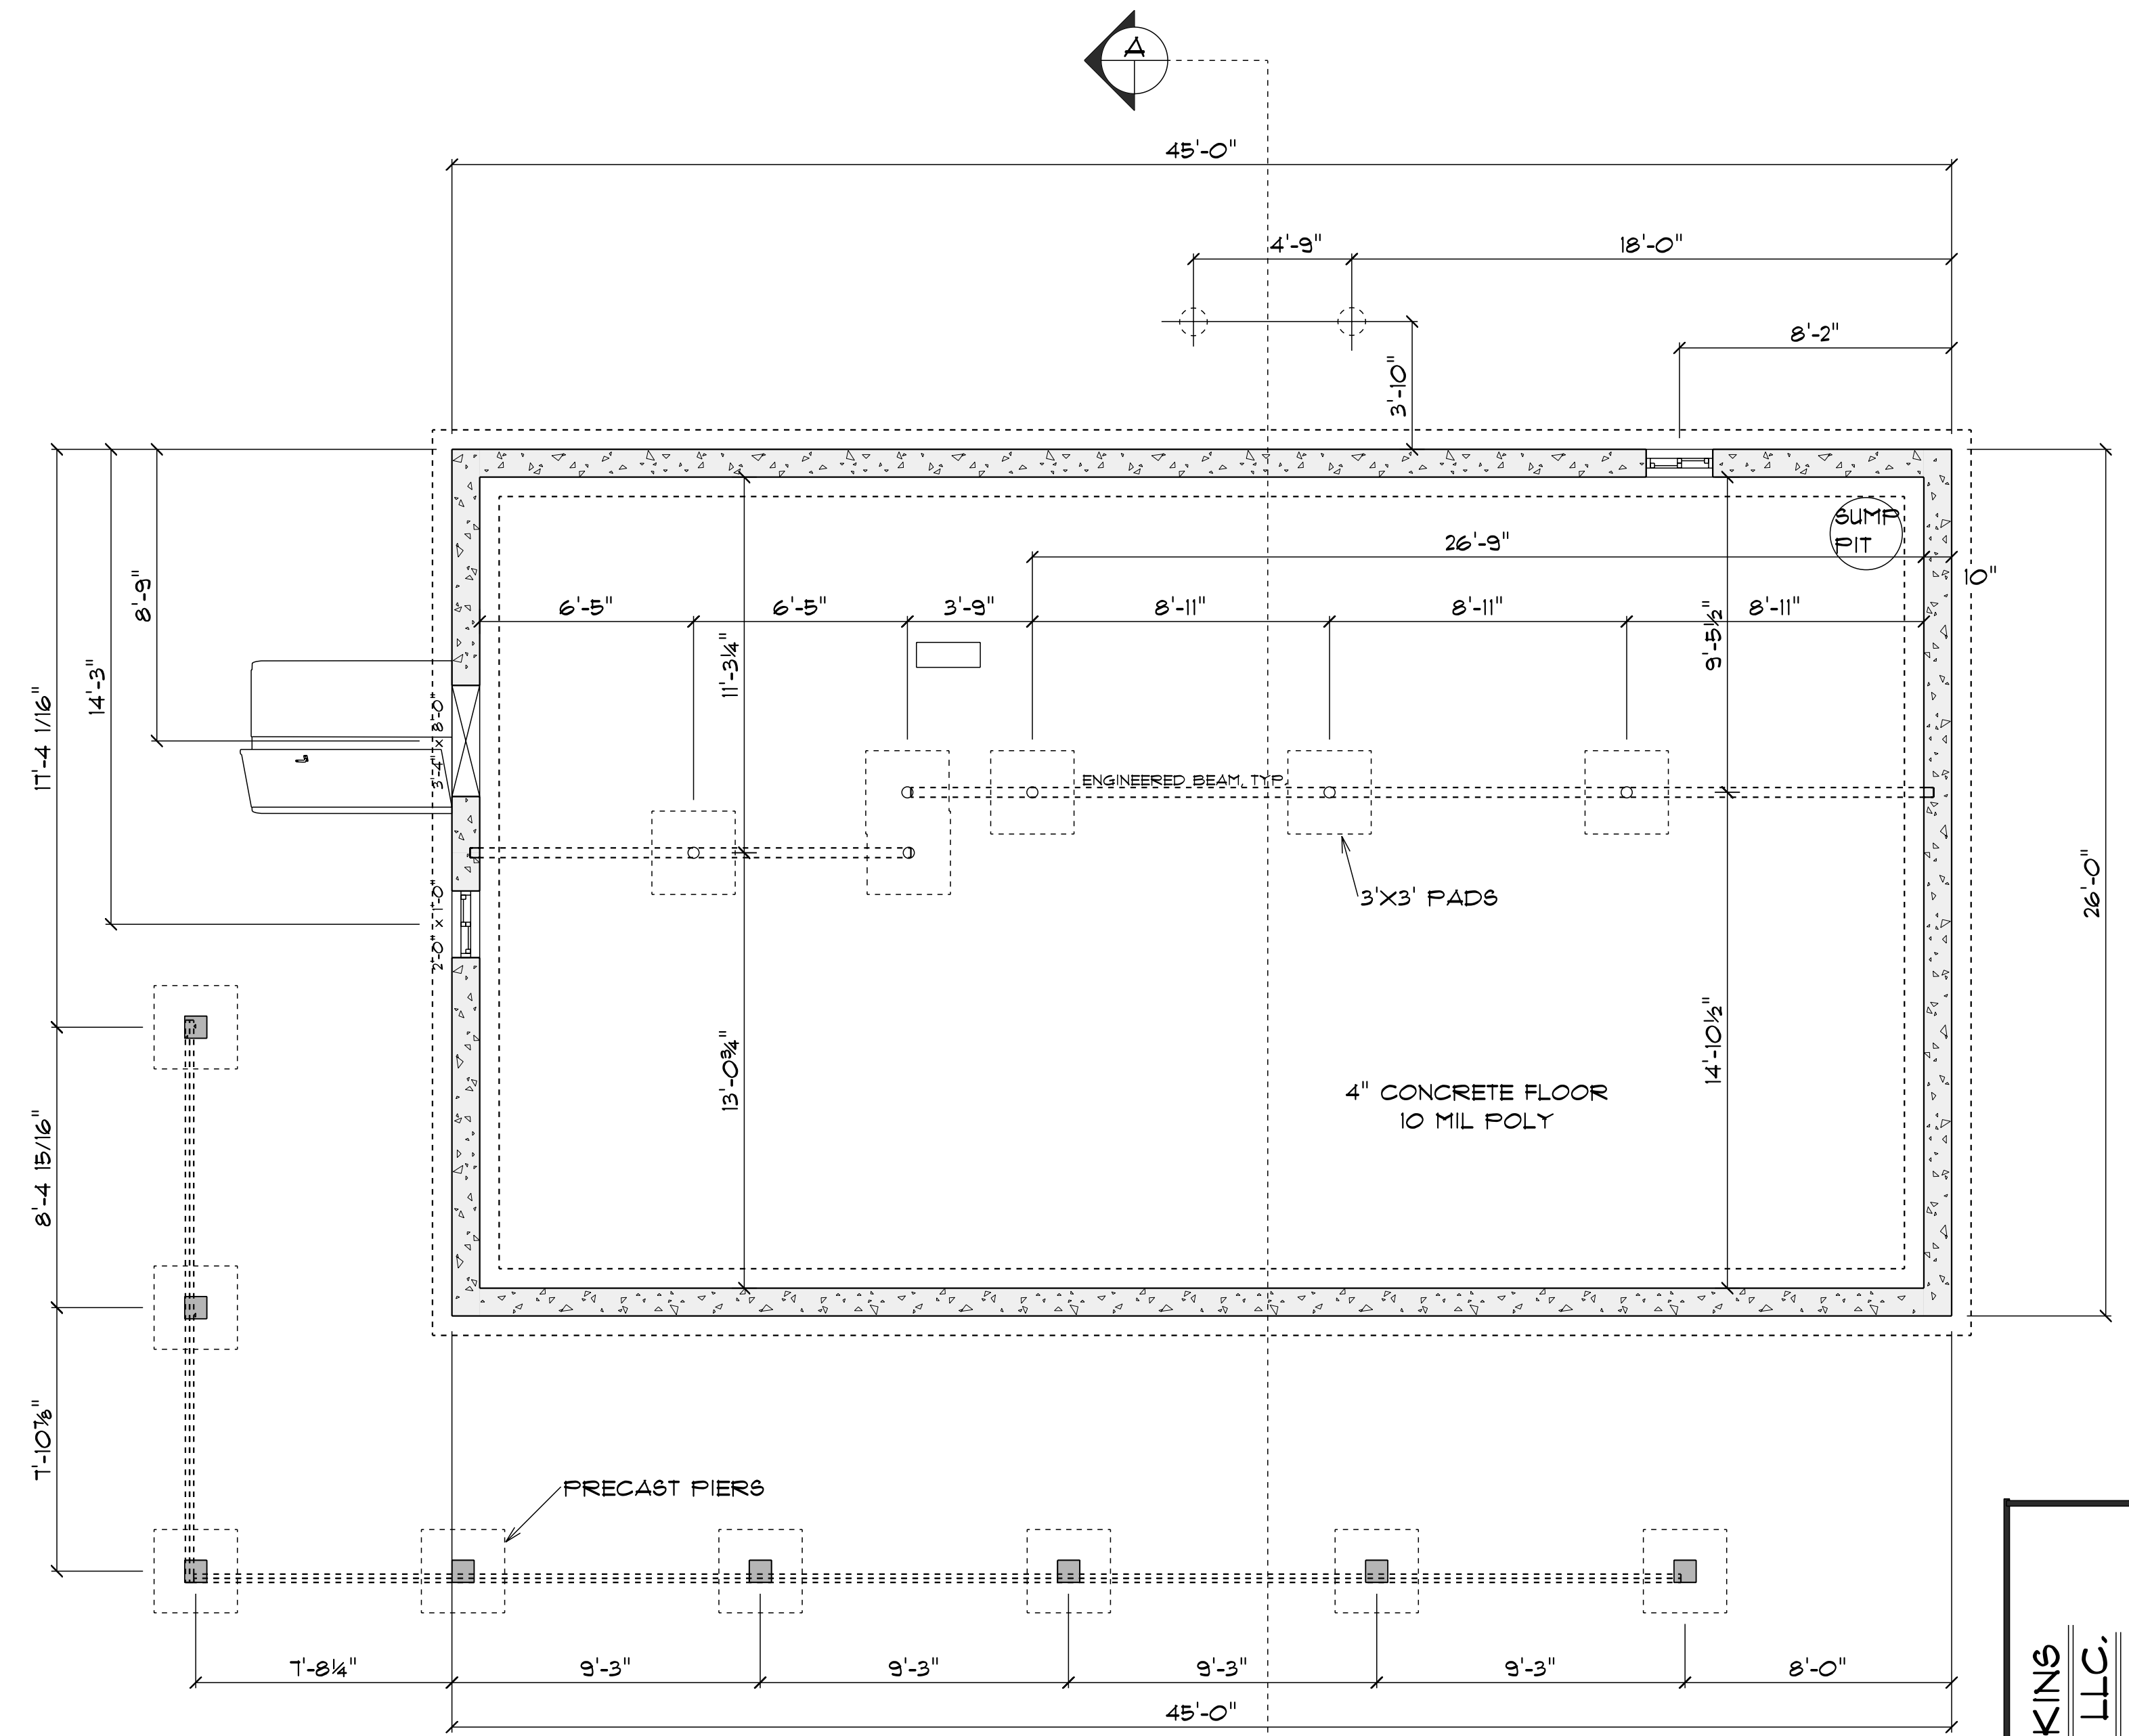

FOUNDATION PLAN

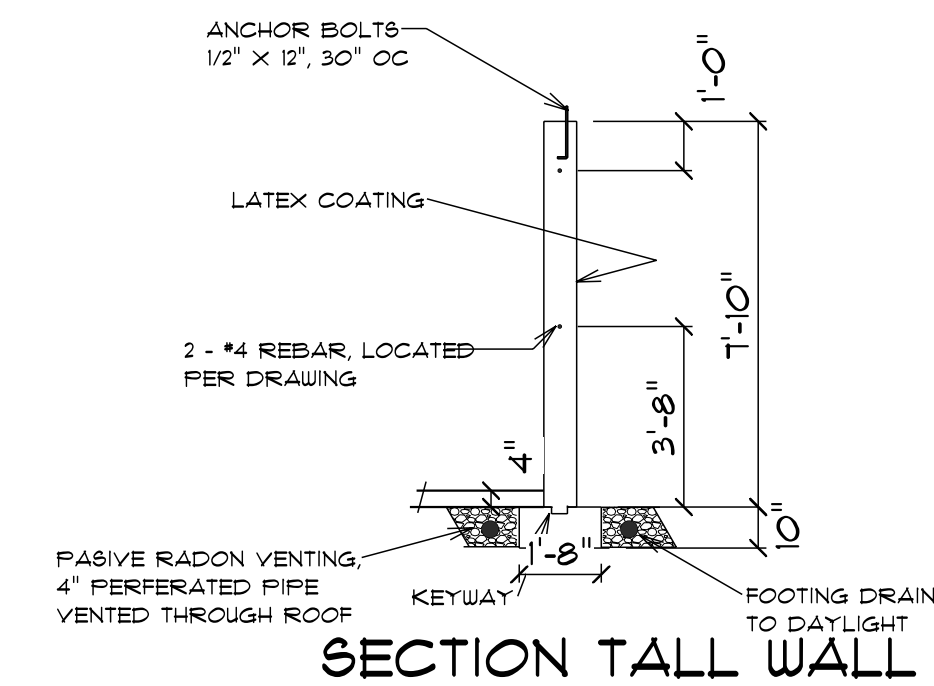

SECTION TALL WALL

CRAIG D. CAULKINS
CUSTOM HOMES, LLC.

89 CROSS ROAD, WATERFORD, CT 06385
860-313-3165 860-861-6690
CRAIG@CAULKINHOMES.COM

4

PAUL & MARILYN MAHERBA
8 RACE ROCK ROAD
WATERFORD, CT 06385

DRAWN BY: CDC
SCALE: 1/4" = 1'-0"
DATE: 5-15-2016