



C-22-14
109R & 131 CLARK LANE
PUBLIC HEARING
EXHIBIT # 35

RECEIVED
FEB 08 2023
Planning & Development
Town of Waterford, CT

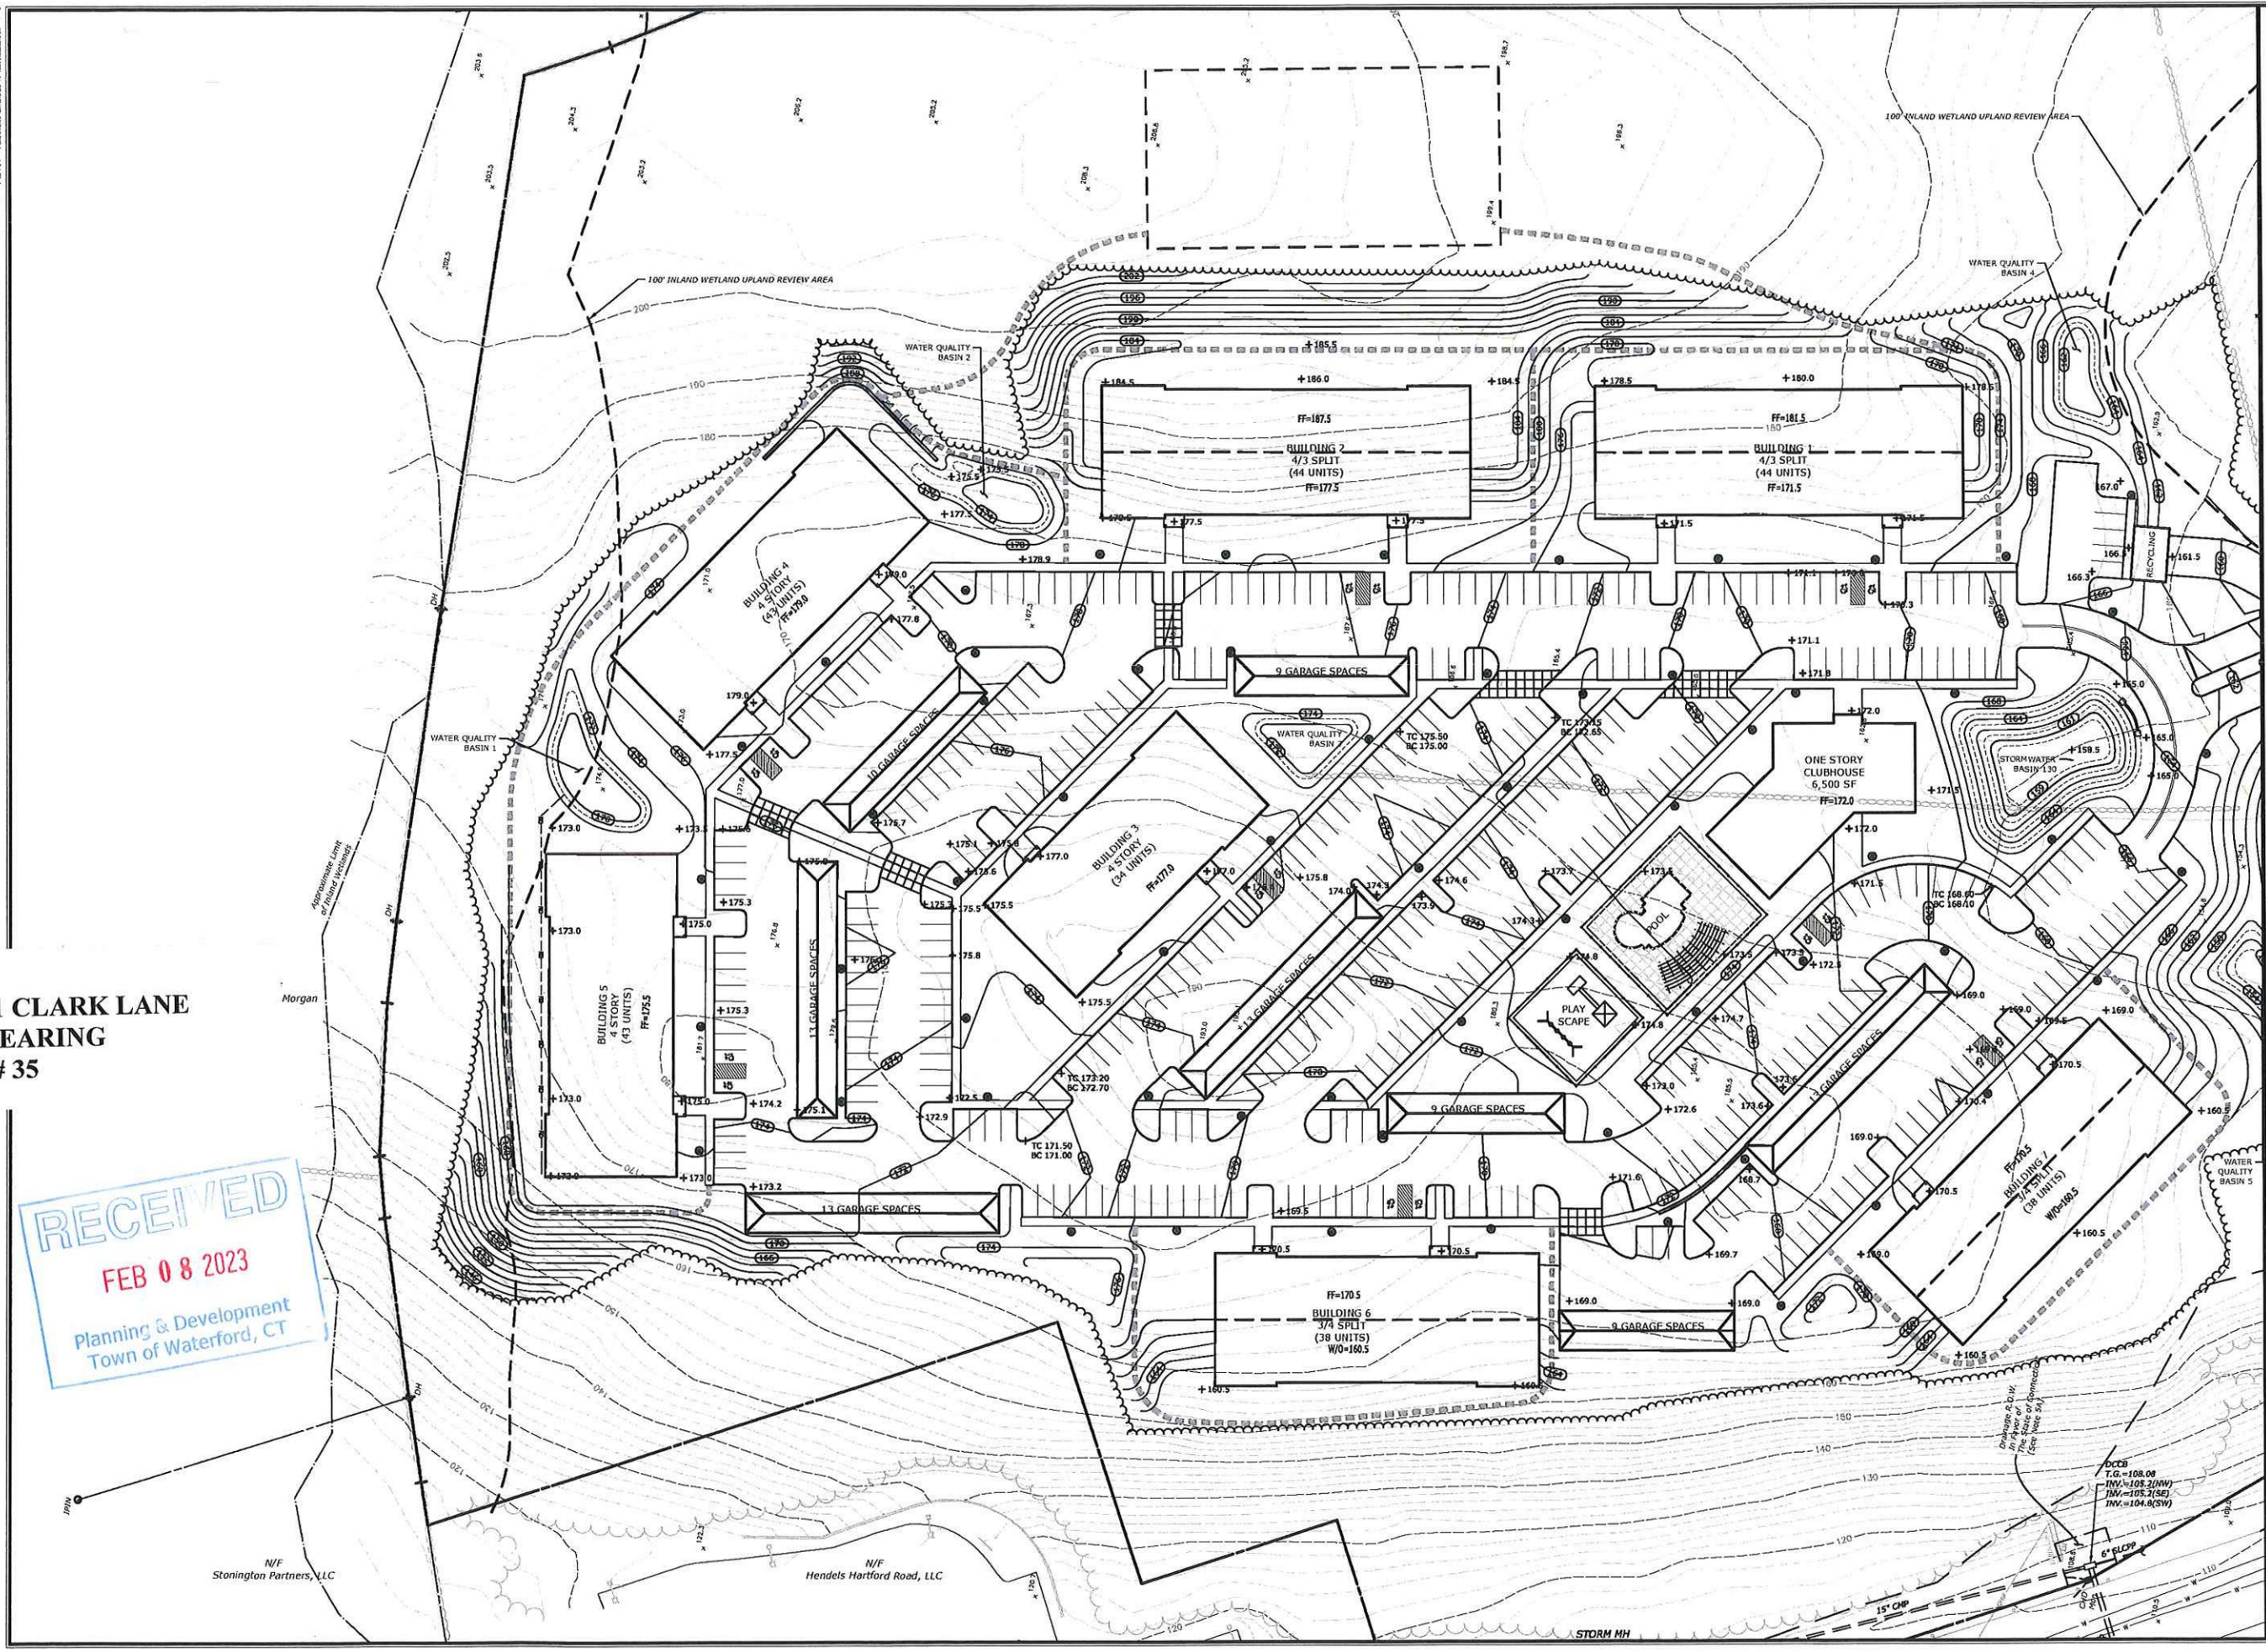

N/F
Stonington Partners, LLC

N/F
Hendels Hartford Road, LLC

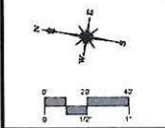

SLR
99 REALTY DRIVE
CHESHIRE, CT 06410
SLRCONSULTING.COM

DESCRIPTION	DATE	BY

SITE PLAN - GRADING
WATERFORD APARTMENT COMMUNITY
HARTFORD TURNPIKE
969 HARTFORD TURNPIKE
WATERFORD, CONNECTICUT

VEH	VEH	DLO
DESIGNED	DRAWN	CHECKED

GR-1

Copyright SLR International Corporation - 2021