

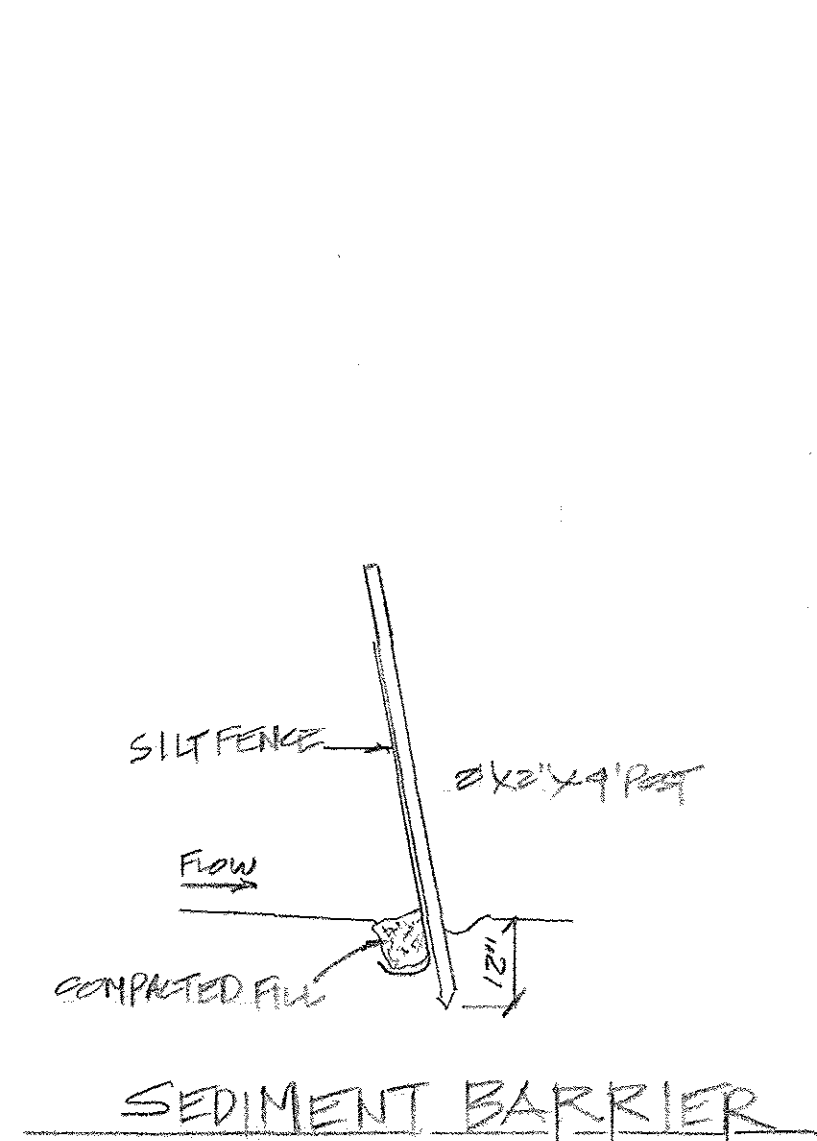
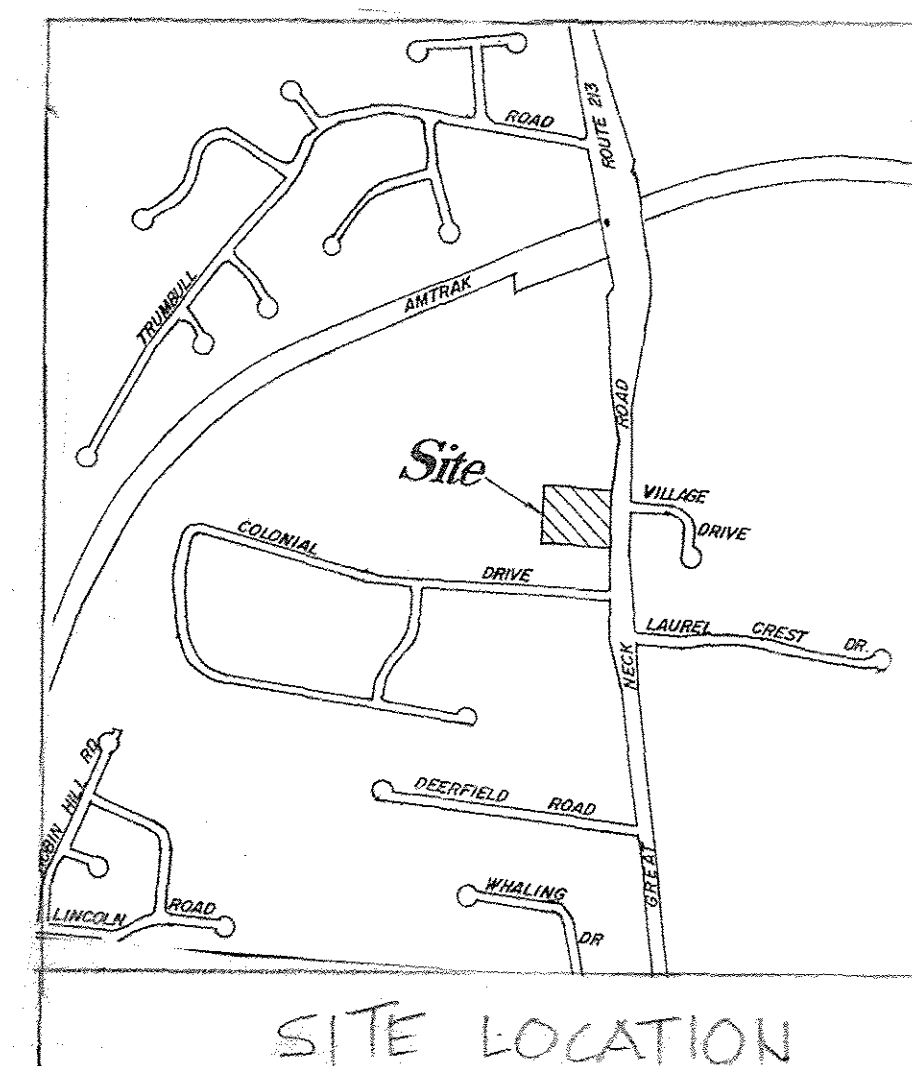


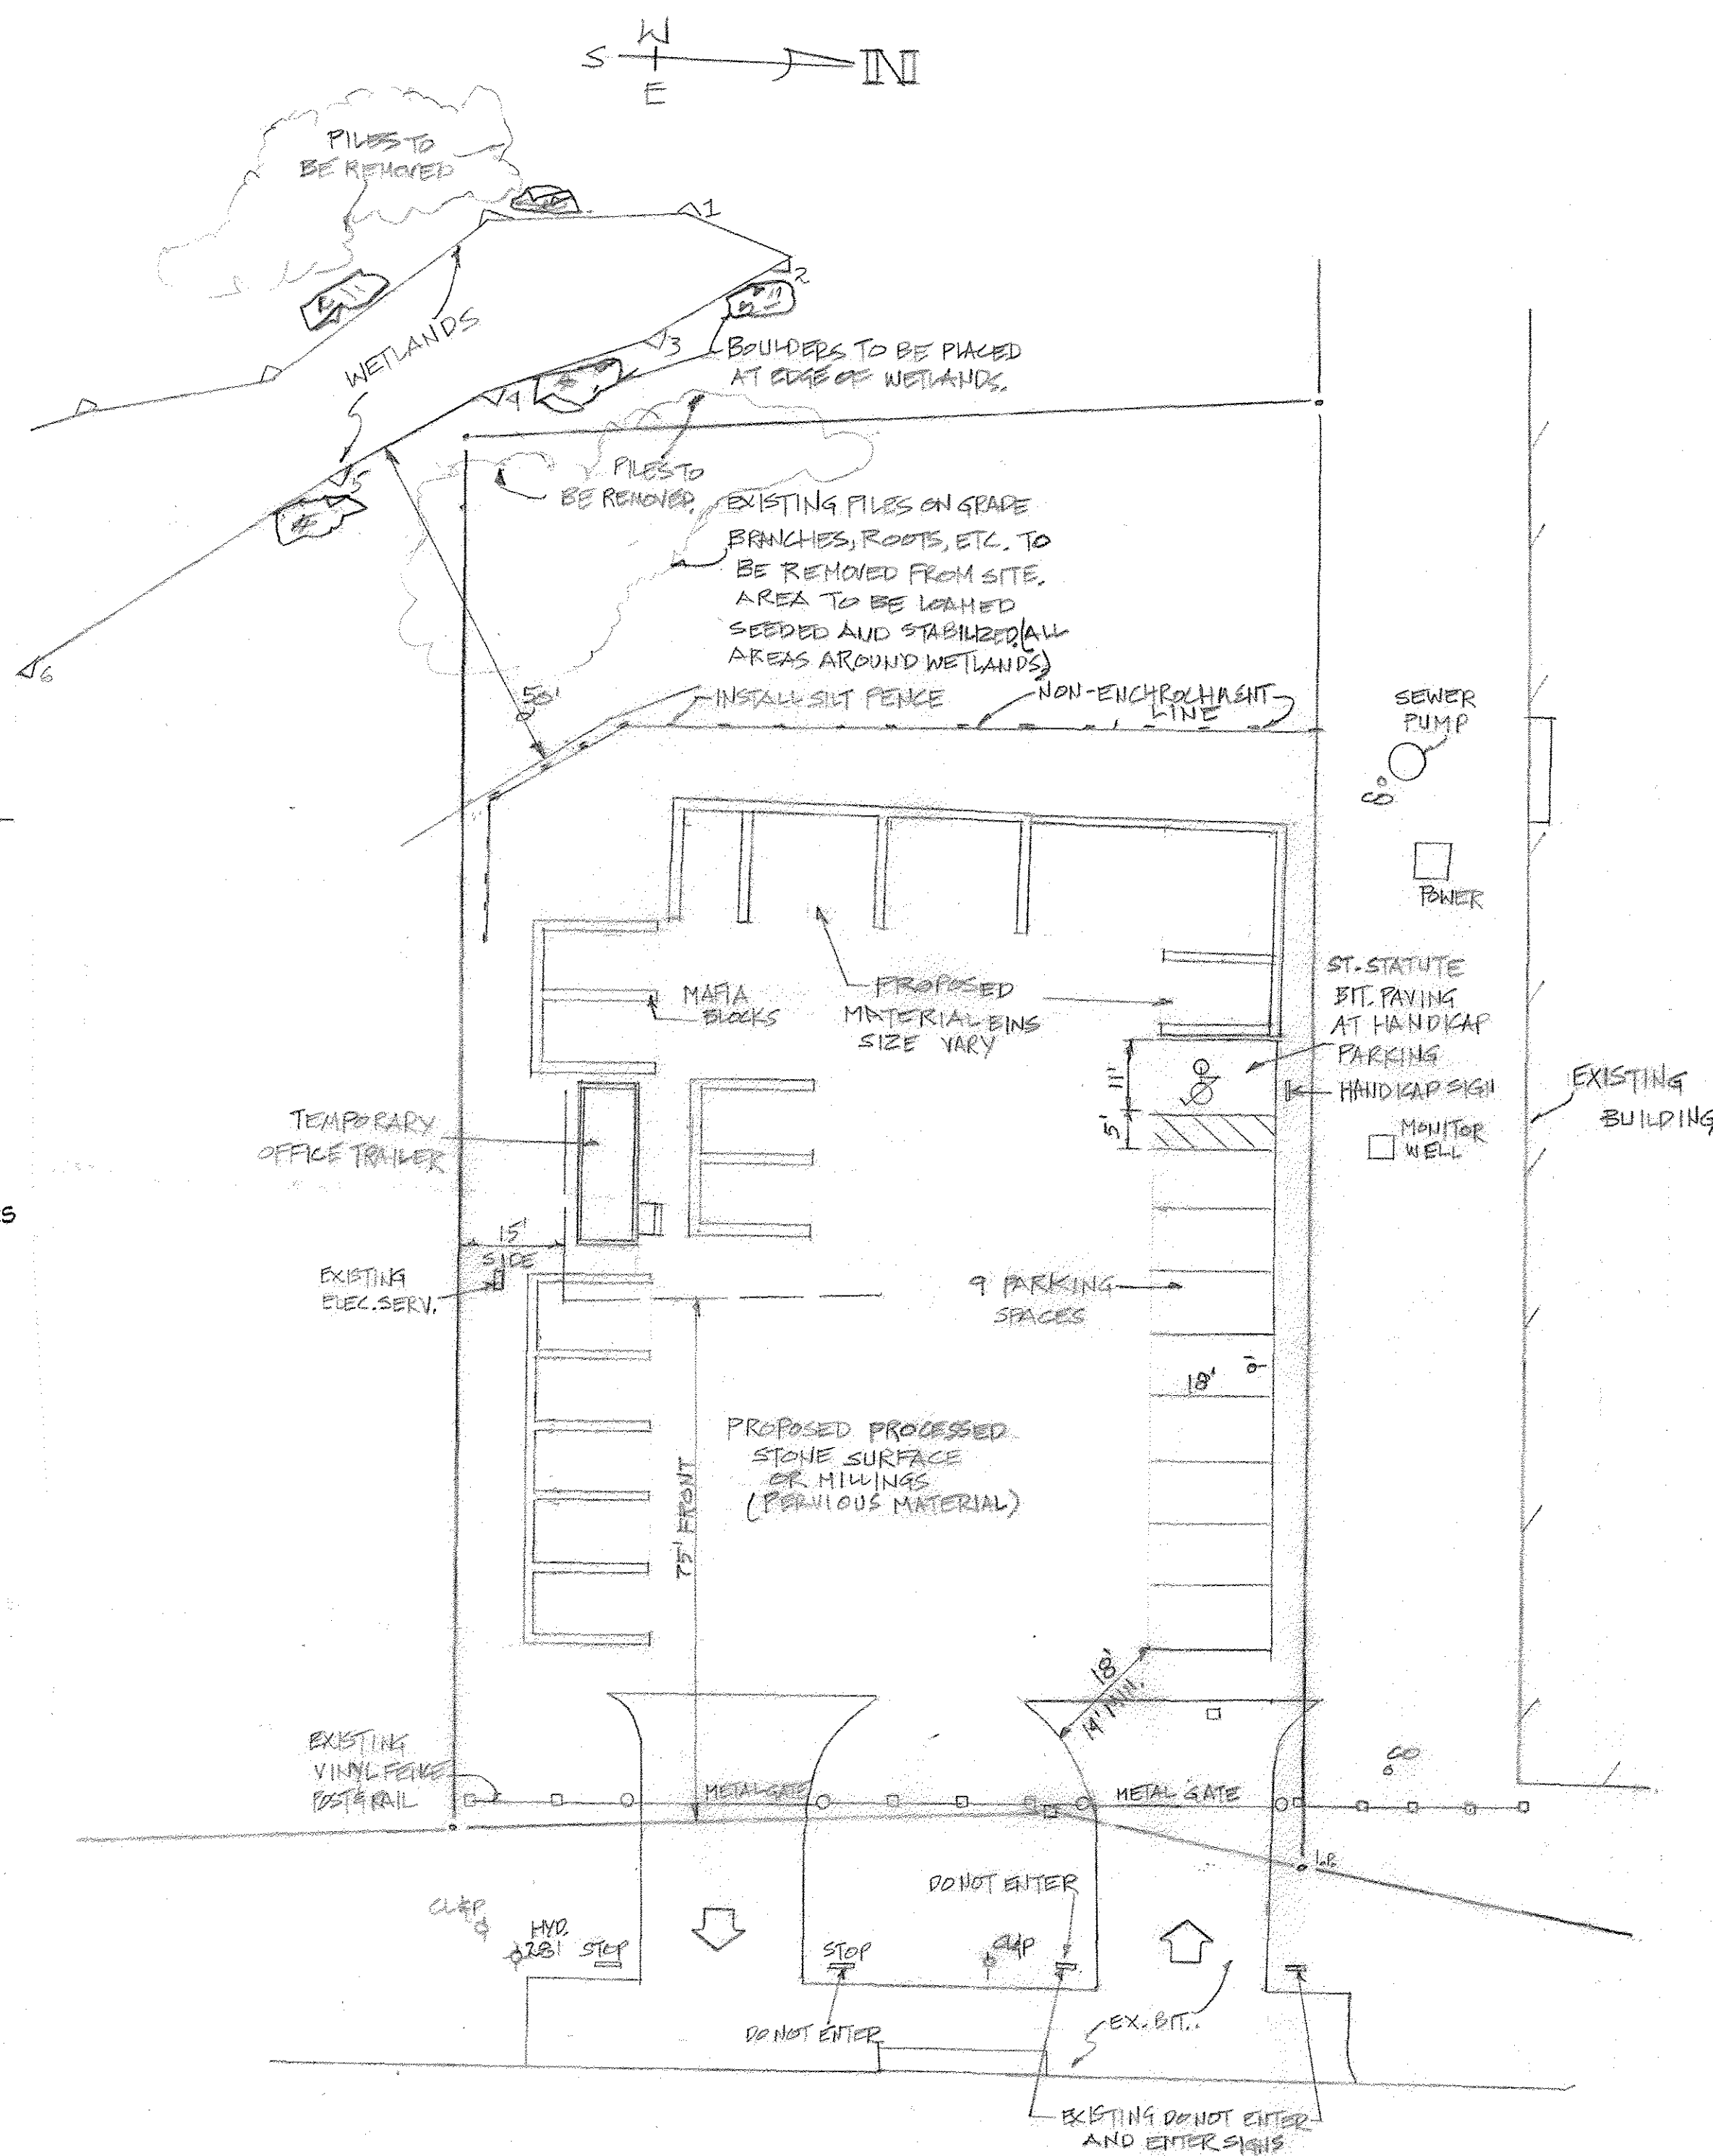

STABILIZATION NOTES:

- 1) PLACE TOPSOIL APPLY LIMESTONE AND ORGANIC FERTILIZER WITH SLOW RELEASE NITROGEN AND CONTAINS NO PHOSPHOROUS. DO NOT OVER APPLY FERTILIZER.
- 2) APPLY GRASS SEED TO MANUFACTURERS RECOMMENDATIONS.
- 3) APPLY STRAW OR HAY MULCH AT ALL NEWLY SEEDED AREAS
- 4) SEED BETWEEN APRIL 1ST AND JUNE 15TH

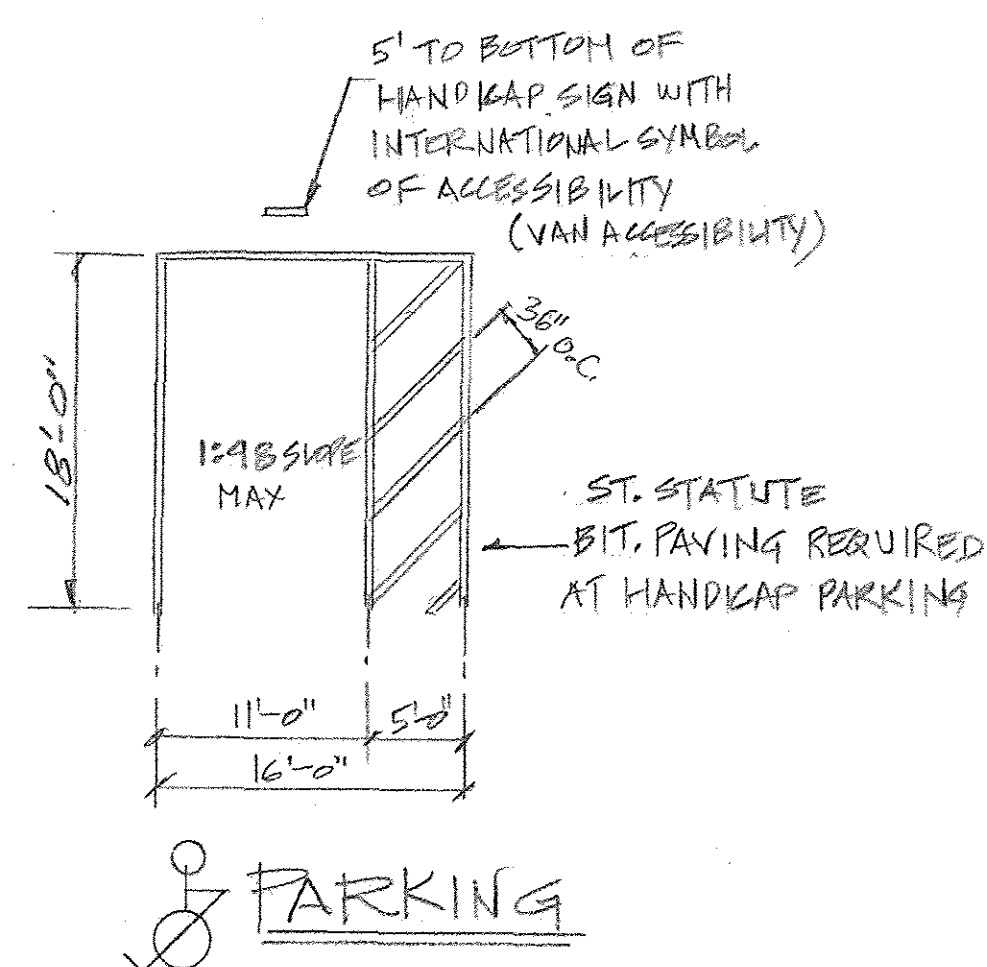

NOTES: REFERENCE IS MADE TO THE FOLLOWING MAP ON FILE AT WATERFORD TOWN HALL:
SITE PLAN
PROPERTY BELONGING TO HENDELS INVESTORS COMPANY
WATERFORD COUNTRY GARDENS
APPLICANT: KARTON PERKINS
53 GREAT NECK ROAD
WATERFORD, CONNECTICUT
ZONE: 1-G & N.B.
SCALE AS SHOWN
JANUARY 6, 2010
REVISED: FEBRUARY 16, 2010

NOTE: LANDSCAPE PRODUCTS BUSINESS EXISTED PREVIOUSLY.

GREAT NECK ROAD

Plot Plan

SCALE: 1"=20'

REV. 1-12-23
REV. 1-3-23
PROPOSED LANDSCAPE PRODUCT BUSINESS
JOB: MATERIALS & MORE LLC
53 GREAT NECK RD.
WATERFORD, CT
3-15-2023
51