

FIFTY-ROPE FERRY ROAD



WATERFORD, CT 06385-2886

**ADDENDUM #1
Notice to Bidders
Bld#23-123 Public Safety Facility Tank Replacement**

May 1, 2023


The purpose of this addendum is to provide information to Bidders.

Bidders are advised as follows:


- There has been a change to the **Mandatory site inspection** date and time: **Monday May 15, 2023 at 2:00pm.**
- Attached is **Drawing #3** that was not included in the initial bid package.

Feel free to contact me should you require any additional information.

Brandishea Moses
Purchasing Agent
Town of Waterford

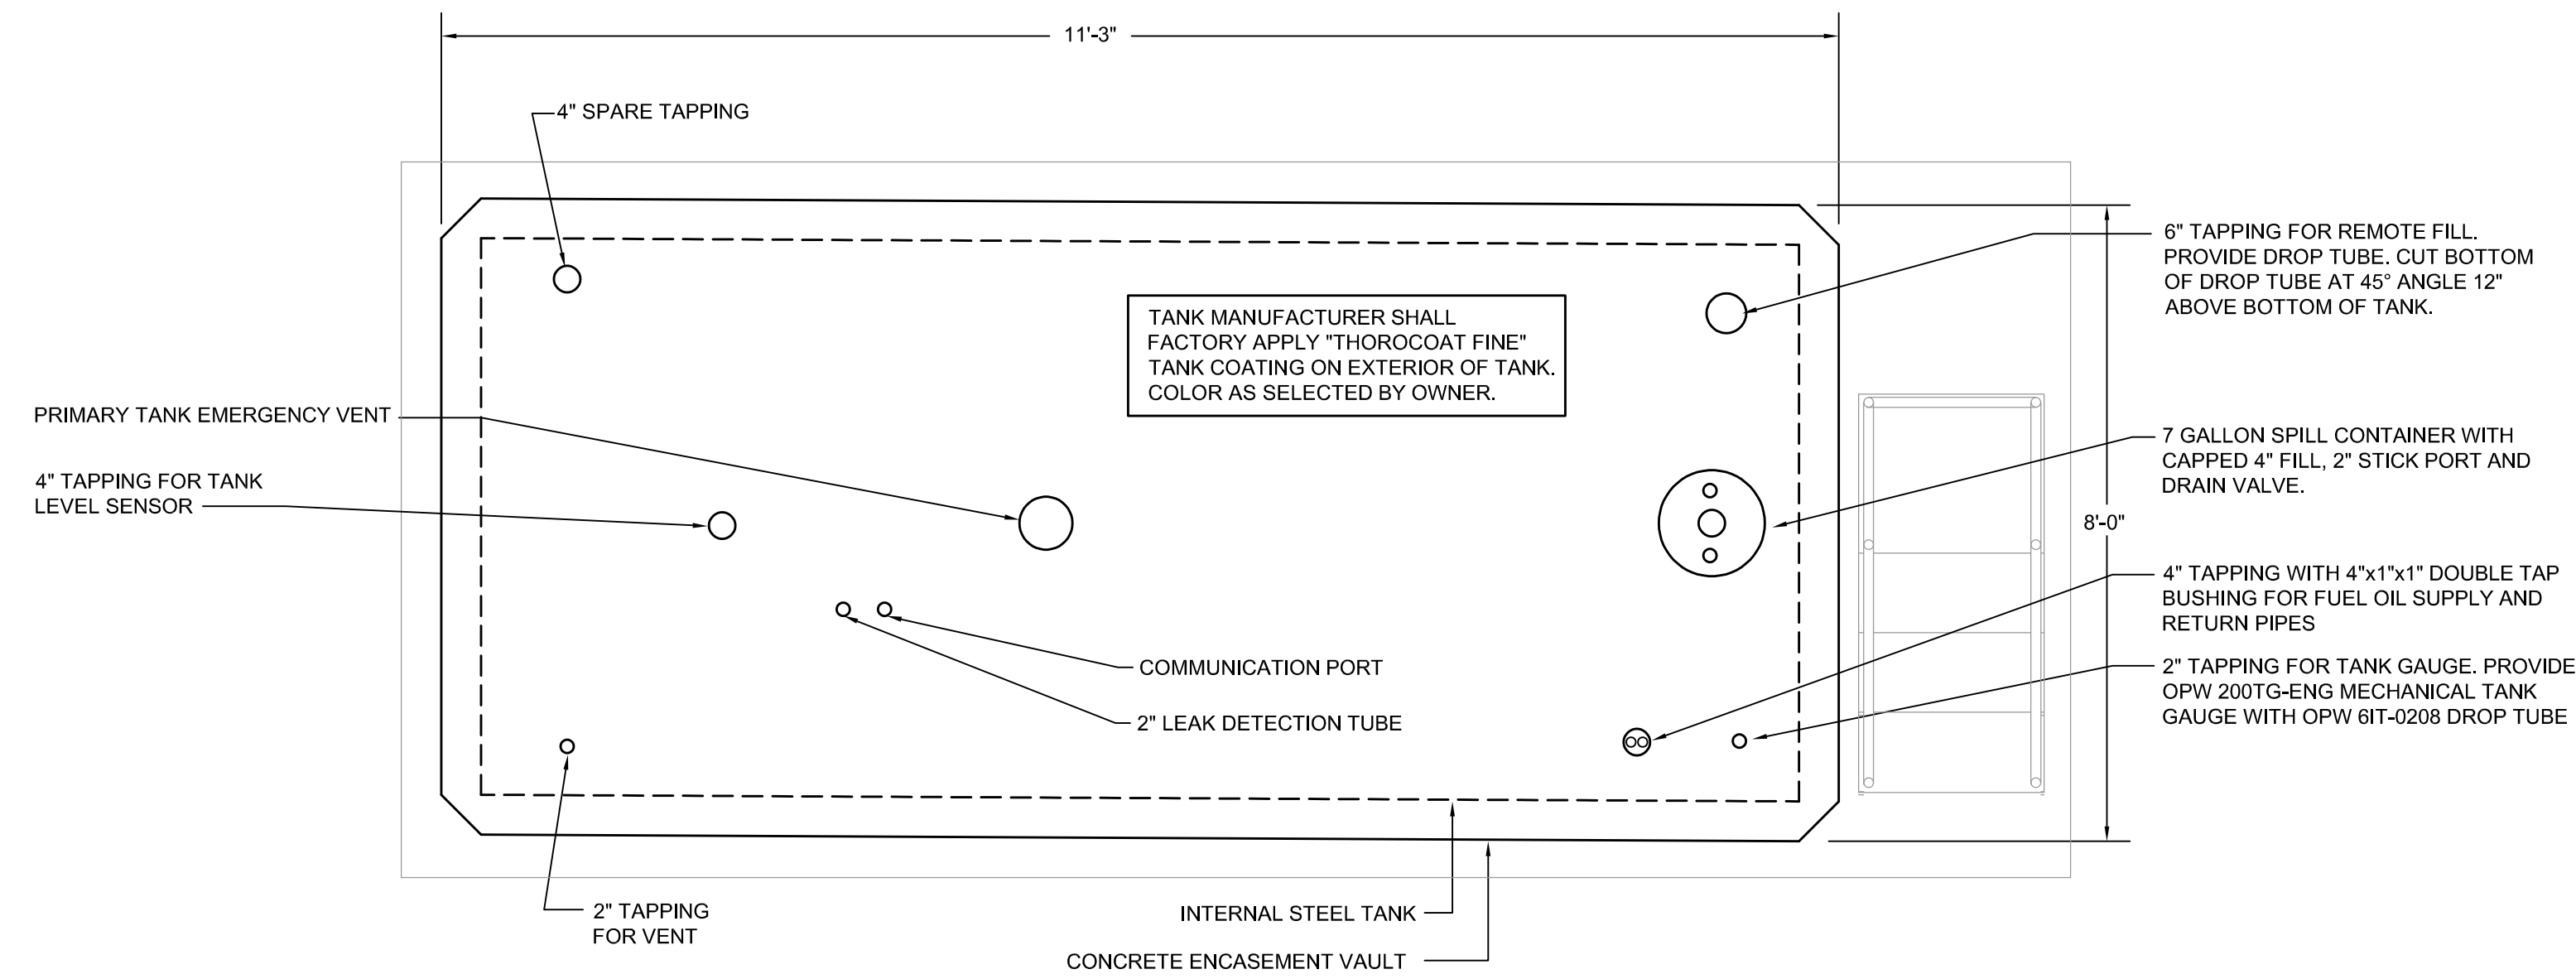


1 2,000 GALLON DIESEL TANK PLAN
3 NOT TO SCALE

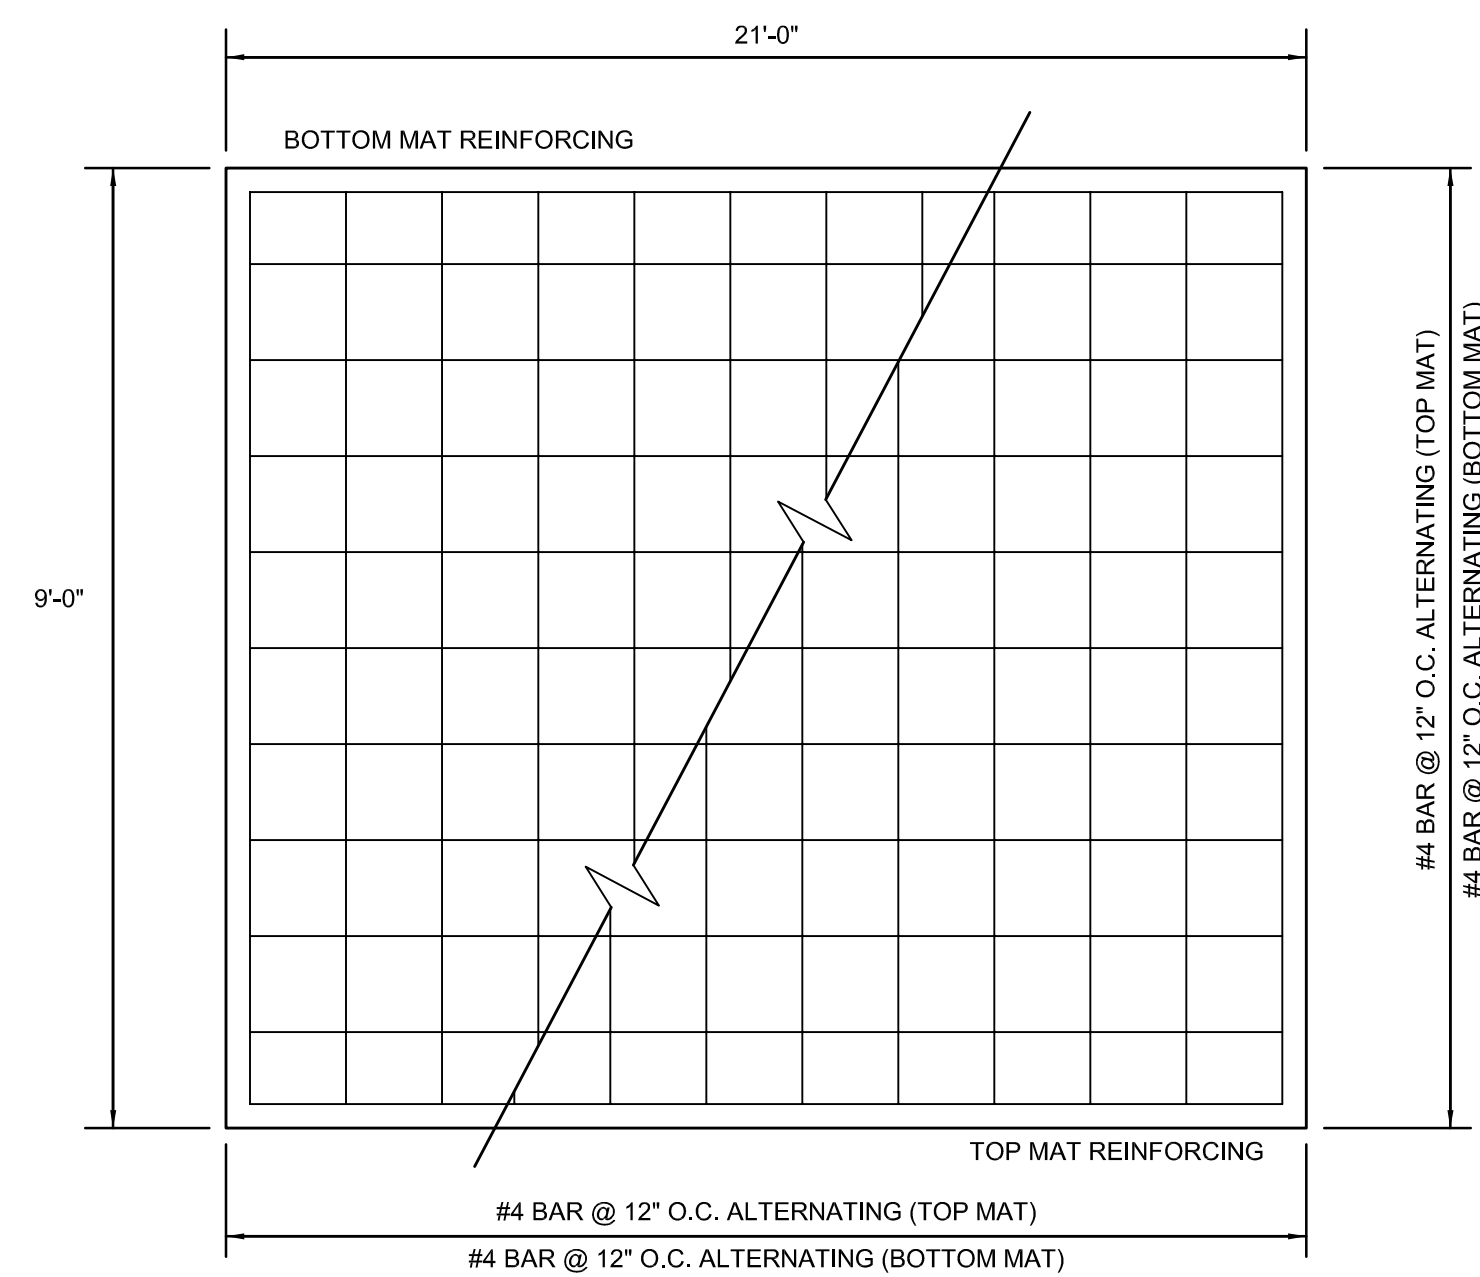


3
3


PAD - SLAB REINFORCING PLAN
NOT TO SCALE

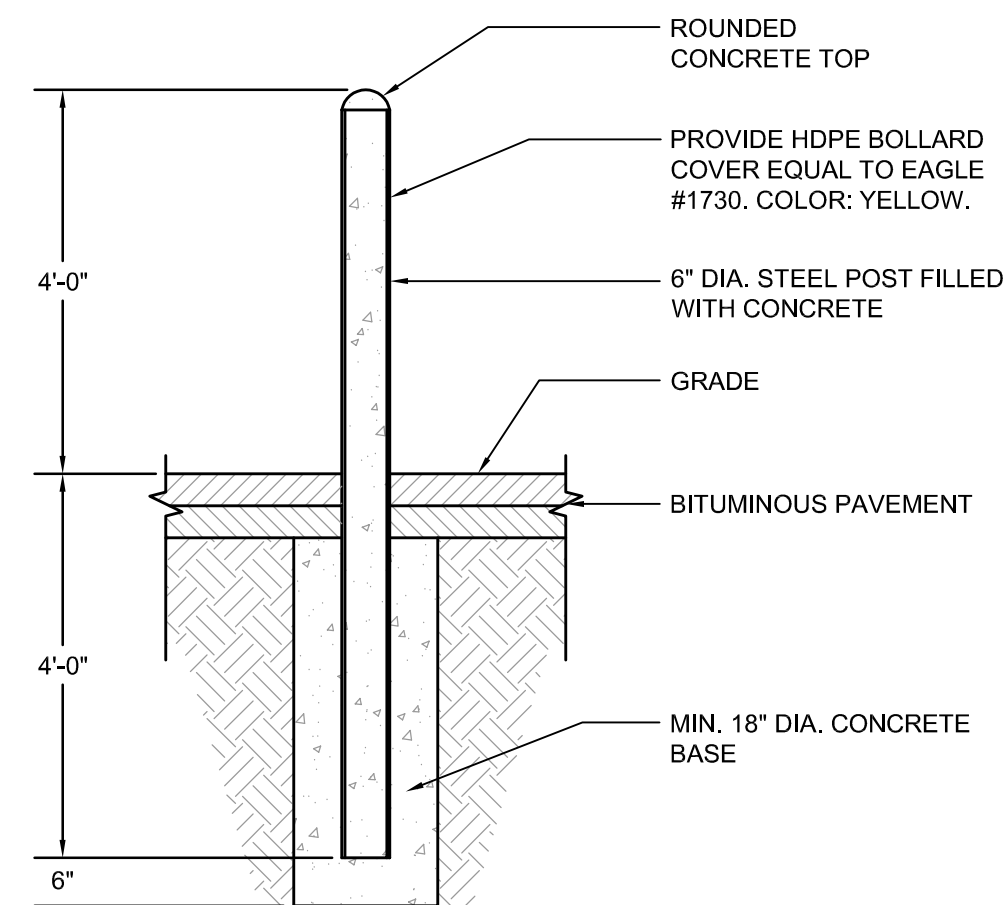


4 BOLLARD DETAIL
3 NOT TO SCALE

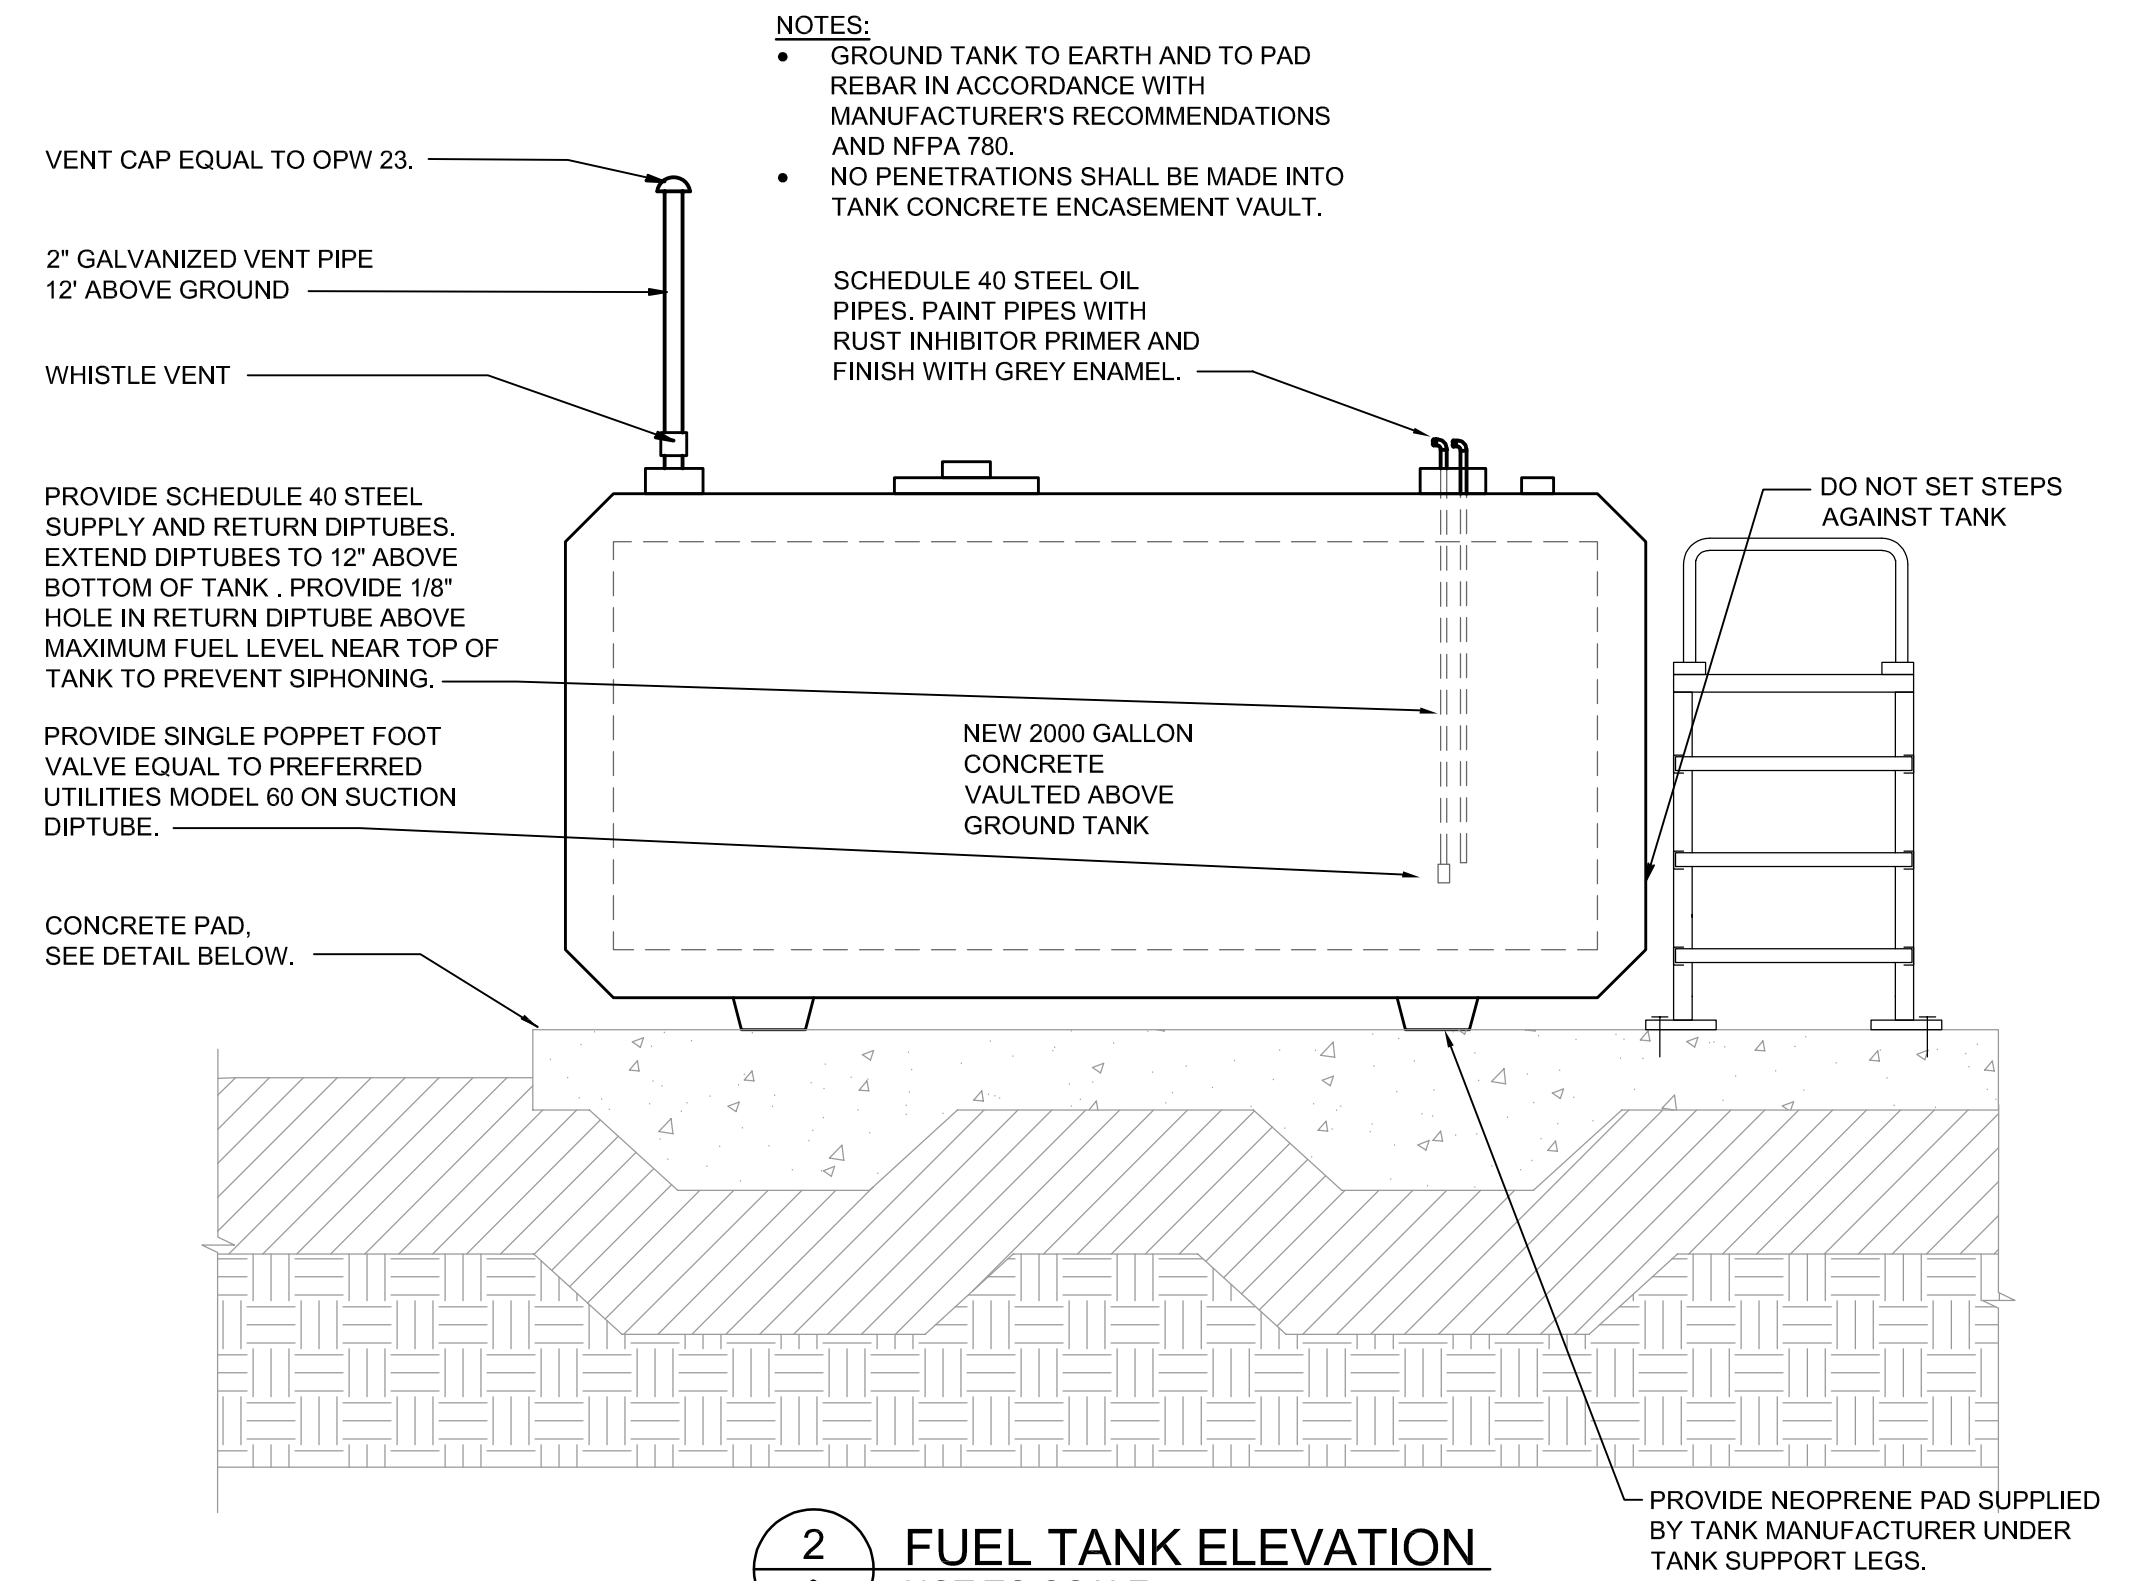


2 FUEL TANK ELEVATION
3 NOT TO SCALE

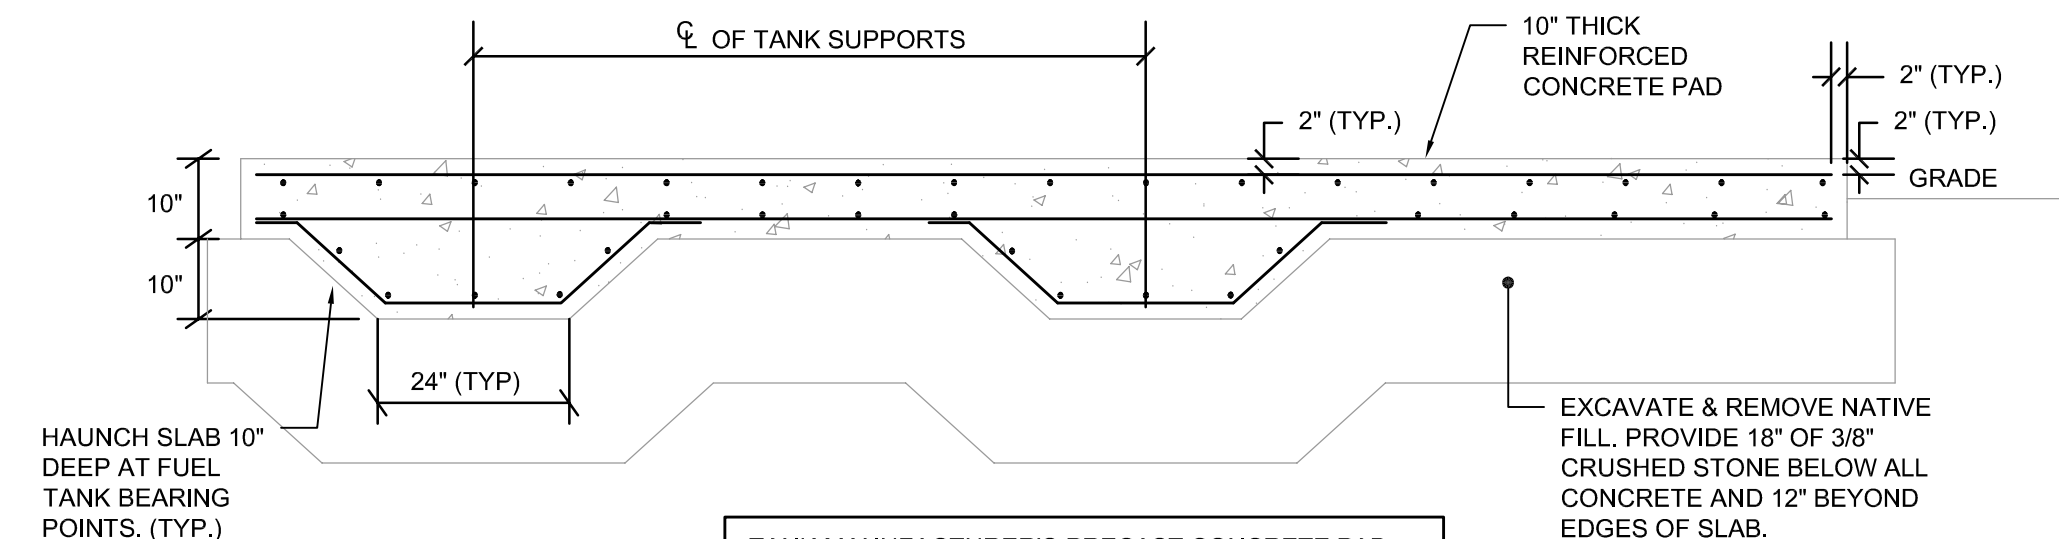


5 SECTION THRU TANK PAD
3 NOT TO SCALE

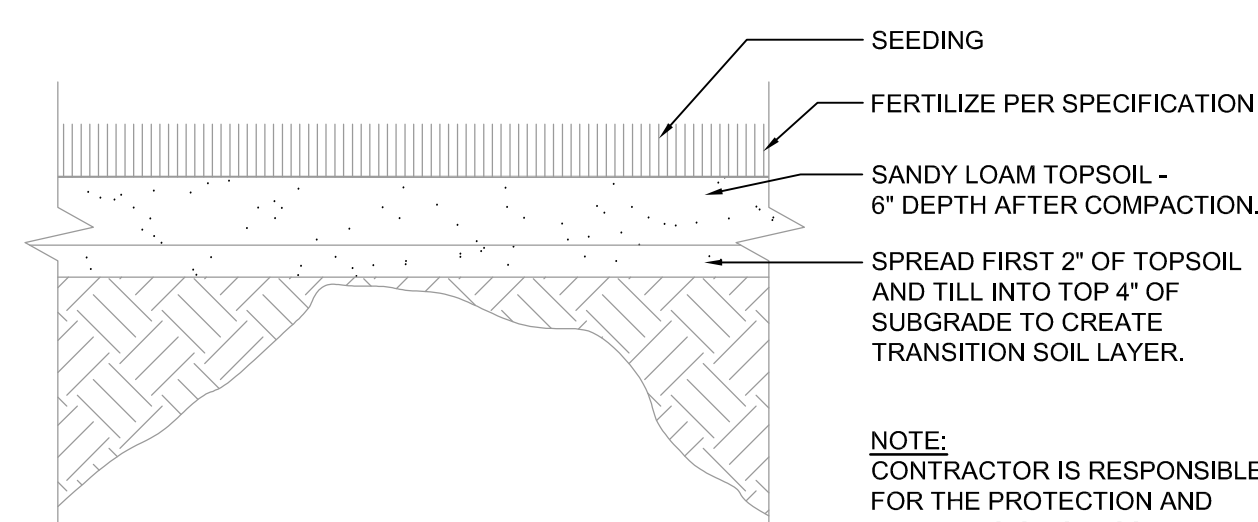

6 TOP SOIL/LAWN
3 NOT TO SCALE

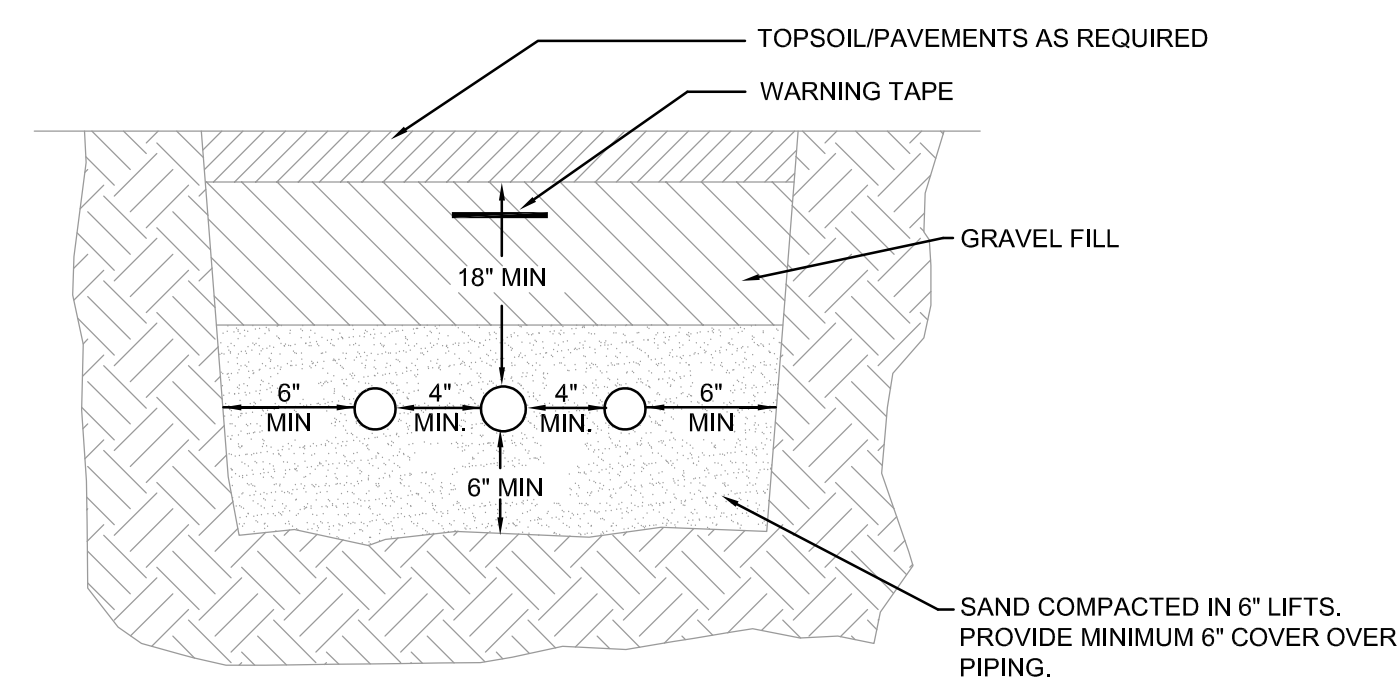

7
3

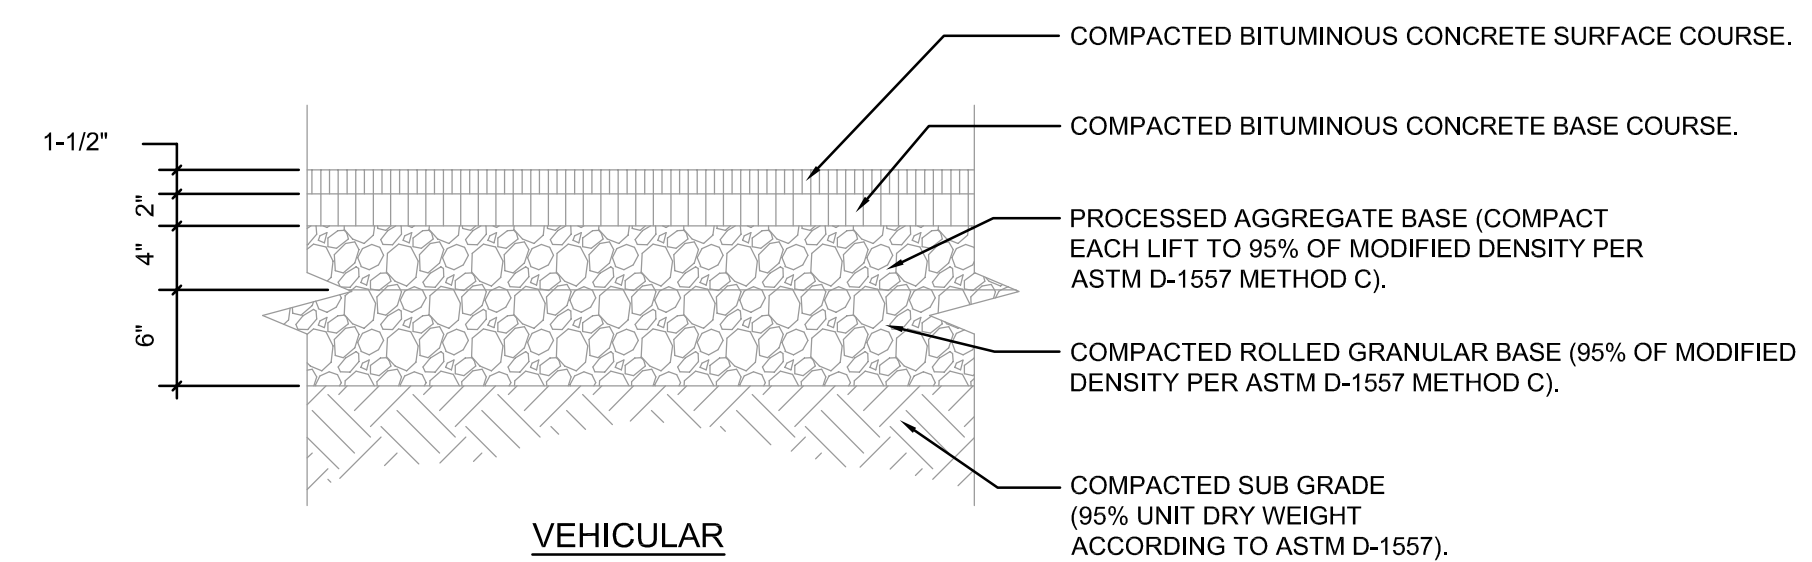

8 BITUMINOUS CONCRETE DETAIL
3 NOT TO SCALE