



**SITE IMPROVEMENTS KEY**

- 1 TRAFFIC IMPROVEMENTS AT SOUTH ENTRAI WITH SPECIAL PAVING, ORNAMENTAL PLAN SIGNAGE AND PLACEMAKING STRUCTURE
- 2 TRAFFIC IMPROVEMENTS AT NORTH ENTRAI WITH SPECIAL PAVING, , WAYFINDING SIG STRUCTURE
- 3 EXTERIOR VEHICULAR LOOP
- 4 INTERIOR VEHICULAR AND SHUTTLE LOOP
- 5 PEDESTRIAN WALKWAY: 1 MILE LOOP
- 6 CAMPUS THRESHOLD: SPECIALTY PAVEMENT SIGNAGE AND PLACEMAKING STRUCTURE
- 7 REALIGNED PARKING: TREE ISLAND AND PL IMPROVE SAFETY
- 8 OUTDOOR PLAZA SPACE
- 9 PRIMARY ENTRANCE
- 10 MAIN ENTRANCE FOR VISITORS: GATEWAY PAVING AND WAYFINDING SIGNAGE
- 11 EVERGREEN TREE SCREENING
- 12 DECIDUOUS TREE PLANTING
- 13 WORKFORCE DEVELOPMENT ENTRANCE




PROJECT  
**GENERAL DYNAMICS**  
Electric Boat

**CRYSTAL MALL  
ADAPTIVE REUSE**  
850 HARTFORD TURNPIKE  
WATERFORD, CT 06385

CONSULTANTS  
**FCA**  
Architecture  
Interior Design  
Planning  
**LANDSCAPE**  
**KENT+  
FROST**  
ARCHITECTURE  
1 HIGH STREET  
MYSTIC, CT 06355  
860.572.0784  
kentfrost.com

**CLA Engineers, Inc.**  
CIVIL • STRUCTURAL • SURVEYING  
317 Main Street Norwich, Connecticut  
860-886-1966 claengineers.com

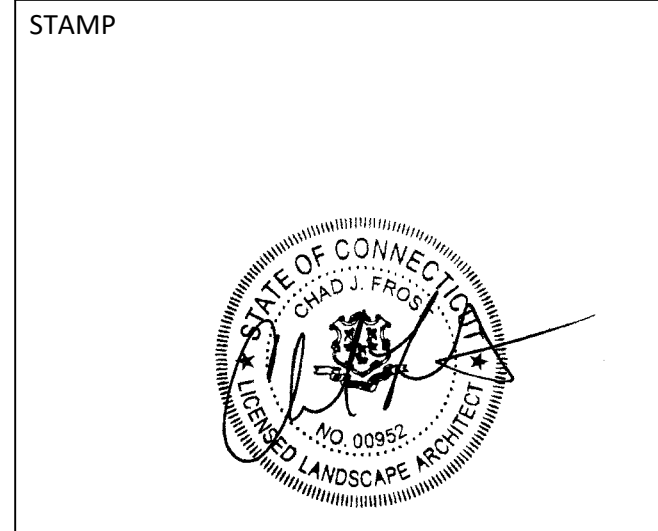

KEY PLAN

| REV | DESCRIPTION       | DATE      |
|-----|-------------------|-----------|
|     | ZONING SUBMISSION | 1/26/2026 |
|     |                   |           |
|     |                   |           |
CAMPUS MASTER PLAN

DRAWN BY: TM, AB, EM  
CHECKED BY: TM, CF  
SCALE: AS NOTED  
PROJECT #: 2025018

**L-000**