

DRAINAGE & STORMWATER MANAGEMENT REPORT

Prepared for

**PROPOSED CONTRACTOR'S BUILDING
152 CROSS ROAD
WATERFORD, CT**

August 2025

Prepared for

**Eagle AAM, LLC
Dba Eagle Electric Services**

Prepared by

Killingly Engineering Associates
Civil Engineering & Surveying



A handwritten signature in black ink, appearing to read "Normand Thibeault Jr.", written over the right side of the professional seal.



**Normand Thibeault Jr., P.E.
CT License #22834**



Introduction

Eagle Electric Services LLC has submitted a proposal to the Town of Waterford to construct a 3,600 square foot commercial building with associated paved access and drainage improvements on a 1.447-acre parcel. The property currently houses a 2-level commercial building on the Cross Road frontage and Eagle Electric Services utilizes an office on the lower level. The proposed building will serve as the location for the business to park company vans in a controlled environment, store tools and supplies, and provide a dedicated office area for the company.

A good portion of the property is steeply sloped to a wetlands system to the west and there are approximately only $\frac{3}{4}$ of an acre of developable area; the proposed project will not result in the disturbance of wetlands nor the clearing of any steeply sloped areas. Drainage from the site currently flows to the west to the wetlands system and the design will maintain the existing drainage patterns incorporating pre-treatment of stormwater runoff.

Summary

According to the USDA-SCS Soil Survey, the soils on the proposed development area on site consist predominantly Canton and Charlton fine sandy loams and are very rocky. According to the NRCS Web Soil Survey, these soils are associated with hydrologic soil group B. The project strives to maintain the existing drainage patterns for post development conditions but curbing and catch basins will be utilized to collect stormwater from paved areas and convey it to the proposed on site stormwater basin prior to discharge off site.

The calculations utilized HydroCAD Stormwater Modeling System, a computer model, to analyze pre-and post-development drainage conditions. The model used the NOAA Type D 24-hour rainfall to calculate the runoff. The 2, 10 and 100-year frequency storms were analyzed to evaluate peak runoff for pre-and post-construction conditions. Tables 1-2 summarize our findings for pre and post construction flows toward the wetlands and to the adjacent property to the north:

Table 1. Existing & Proposed Peak Flows to Wetlands

Design Storm	Depth (in)	Existing peak	Proposed peak	Difference
2-Year	3.45	1.50 CFS	0.80 CFS	-0.70 CFS
10-Year	5.13	2.45 CFS	1.92 CFS	-0.53 CFS
100-Year	7.80	3.96 CFS	3.92 CFS	-0.04 CFS

As shown by the computations, the post development peak runoff rates slightly reduced from pre-construction rates. This is accomplished with the construction of a proposed stormwater detention basin with a low-level outlet. Flows from this basin will discharge to the west and overland before ultimately finishing in the on-site wetlands. Table 2 summarizes peak discharge rates to the west toward the adjacent developed property:

Table 2. Existing & Proposed Peak Flows West

Design Storm	Depth (in)	Existing peak	Proposed peak	Difference
2-Year	3.45	0.49 CFS	0.07 CFS	-0.42 CFS
10-Year	5.13	1.03 CFS	0.15 CFS	-0.88 CFS
100-Year	7.80	1.95 CFS	0.33 CFS	-1.62 CFS

As shown by the summary, there are decreases in peak runoff rates to the west. This is accomplished by re-routing drainage that previously flowed in that direction and conveying it to the proposed stormwater basin.

The water quality is addressed by the installation of sumps in the proposed catch basins and water quality volume (WQV) in the basin for the first 1.3" of rain as required by the CTDEEP Stormwater Quality Manual. Water Quality Volume is as follows:

Drainage Area = 0.53 acres




Impervious area (I) = 49.17% (pavement, no roof)

$WQV = (1.3") R A/12$

$R = 0.05 + 0.009(I) = 0.05 + 0.009(49.7) = 0.4973$

$WQV = (1.3)(0.4973)(0.53)/12 = 0.037 \text{ ac-ft} = 1,478 \text{ c.f.}$

We have determined that a WQV of 1,478 cubic feet is required to meet the recommended requirements of the Stormwater Quality Manual (SWQM). The stormwater basin will provide 1,878 cubic feet of WQV below the weir outlet.

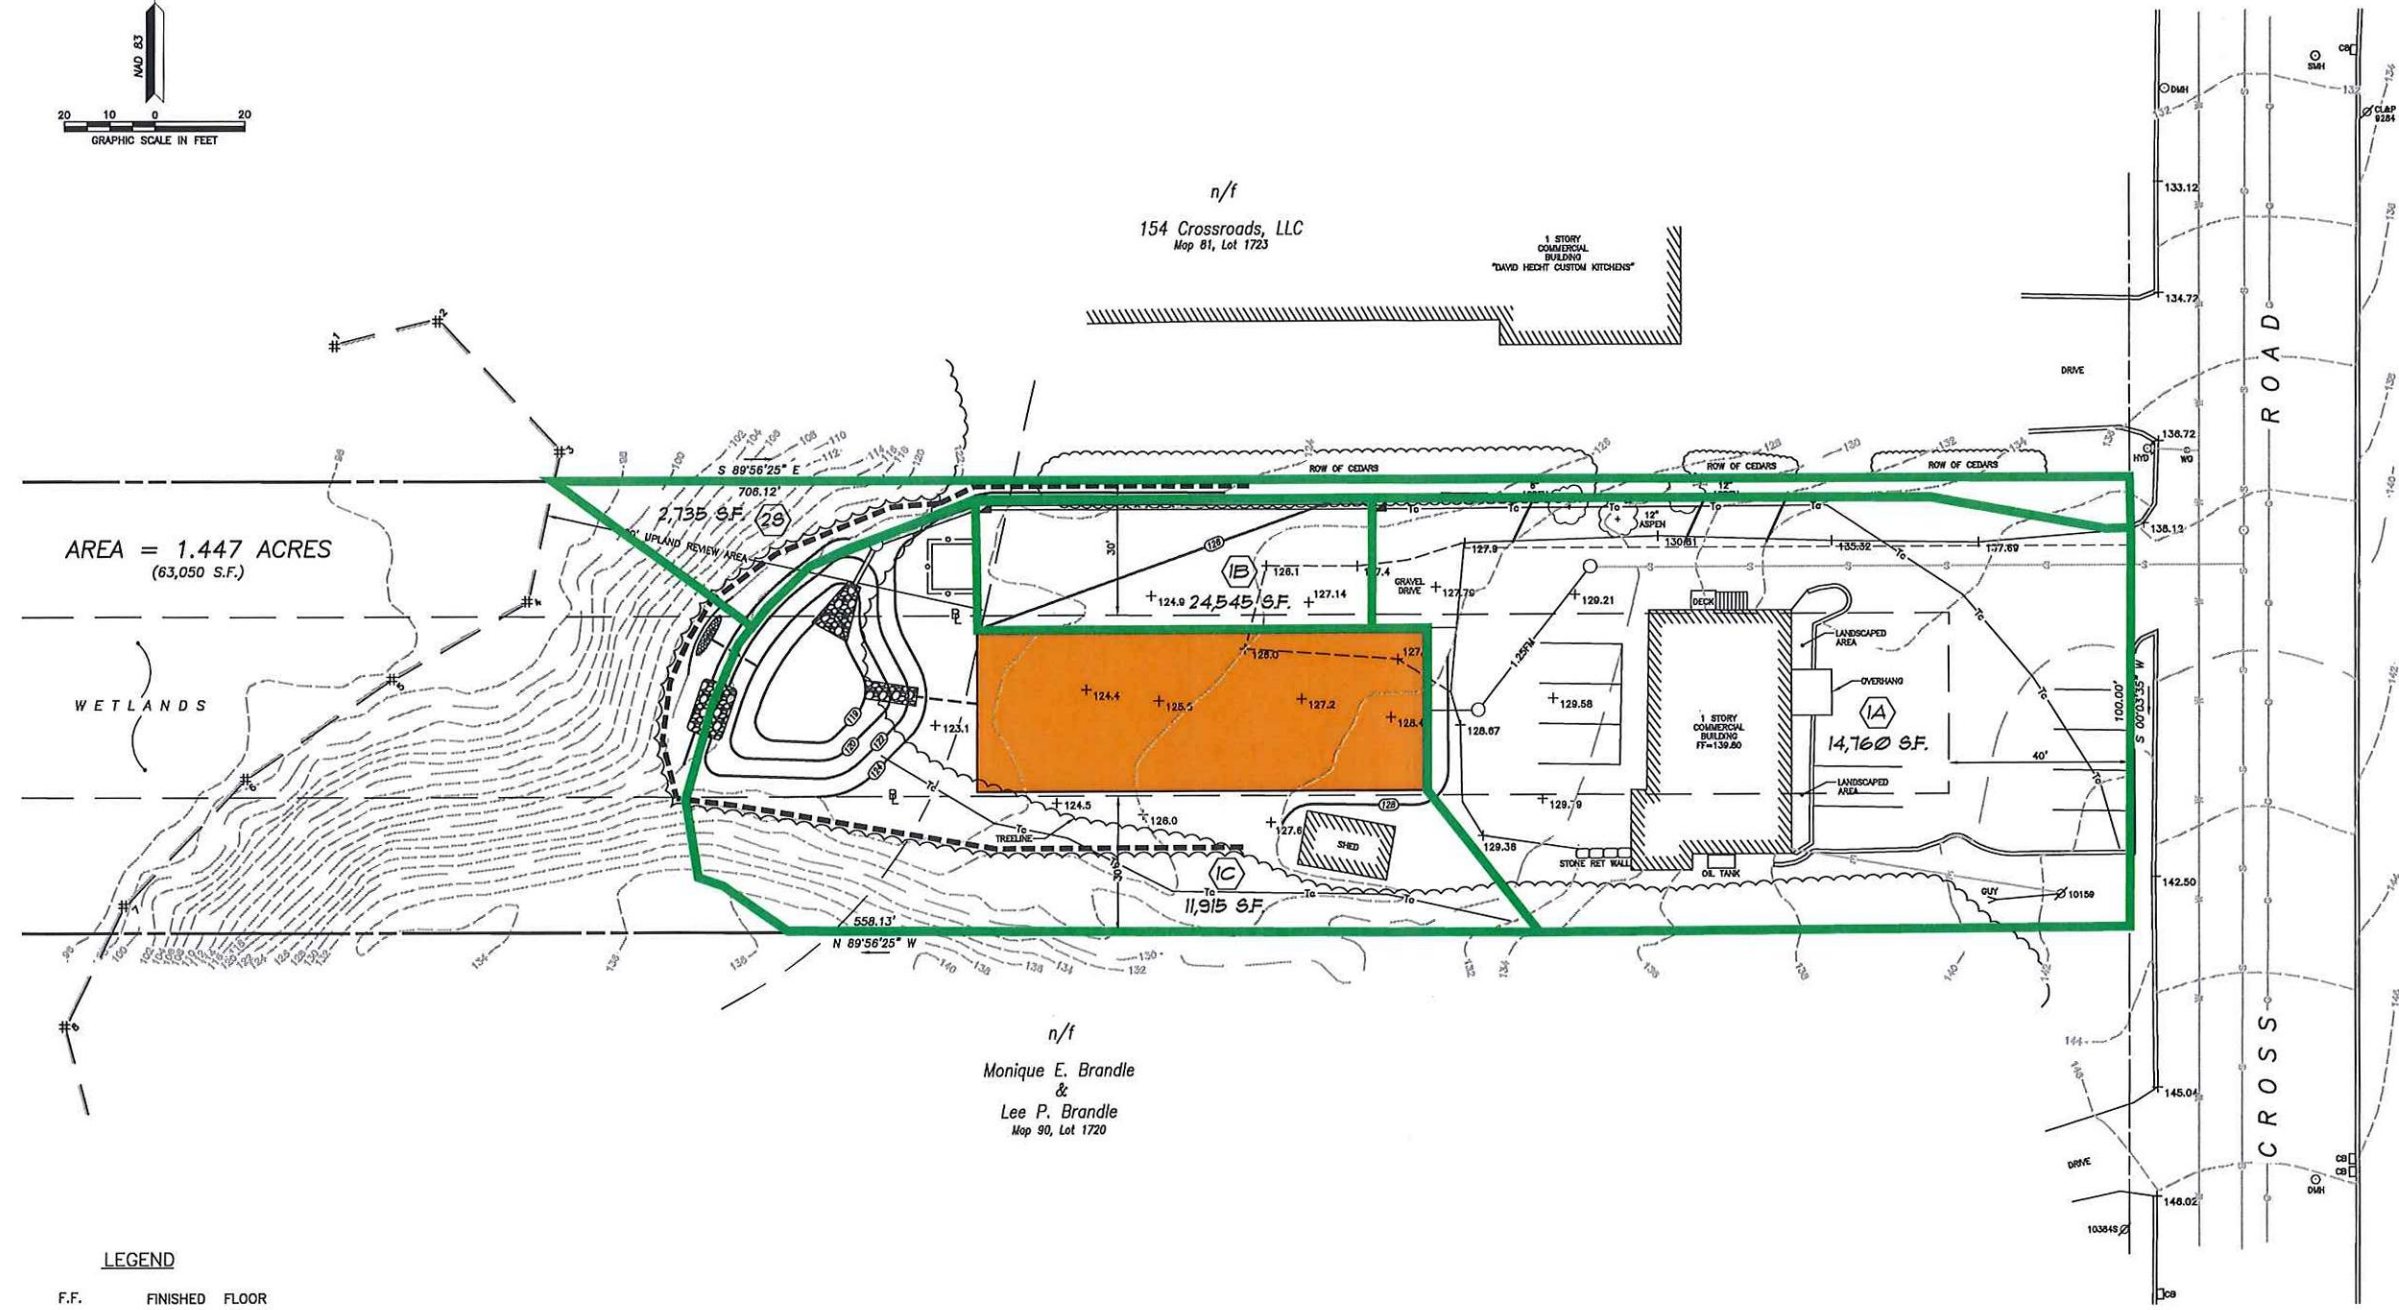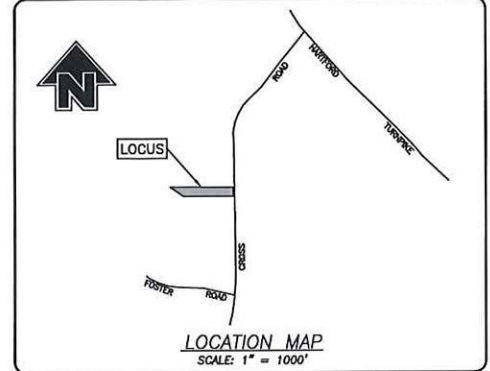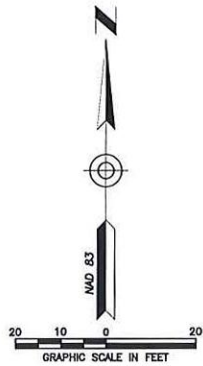

- LEGEND**
- F.F. FINISHED FLOOR
 - IRON PIN FOUND
 - CHD CONCRETE MONUMENT FOUND
 - ⊙ UTILITY POLE
 - WG WATER GATE
 - ⊙ HYD FIRE HYDRANT
 - CB CATCH BASIN
 - DMH DRAINAGE MANHOLE
 - SMH SANITARY SEWER MANHOLE
 - 100 --- EXISTING CONTOURS
 - 100 --- PROPOSED CONTOURS
 - INLAND WETLANDS FLAG
 - BUILDING SETBACK LINE
 - ELECTRIC LINE
 - SANITARY SEWER LINE
 - GAS LINE
 - WATER LINE
 - SILT FENCE

DATE	DESCRIPTION
	REVISIONS

PROPOSED DRAINAGE AREAS
PREPARED FOR

EAGLE ELECTRIC SERVICES

152 CROSS ROAD
WATERFORD, CONNECTICUT

Killingly Engineering Associates
Civil Engineering & Surveying

114 Westcott Road
P.O. Box 421
Killingly, Connecticut 06241
(860) 779-7299
www.killinglyengineering.com

DATE: 8/3/2025	DRAWN: RGS
SCALE: 1" = 20'	DESIGN: NET
SHEET: 2 OF 2	CHK BY: ---
DWG. No: CLIENT FILE	JOB No: 24032

Professional Engineer Seal for Norman E. Thibault, Jr., P.E., License No. 22834, State of Connecticut. Signature of Norman E. Thibault, Jr., dated 8/25/2024.