


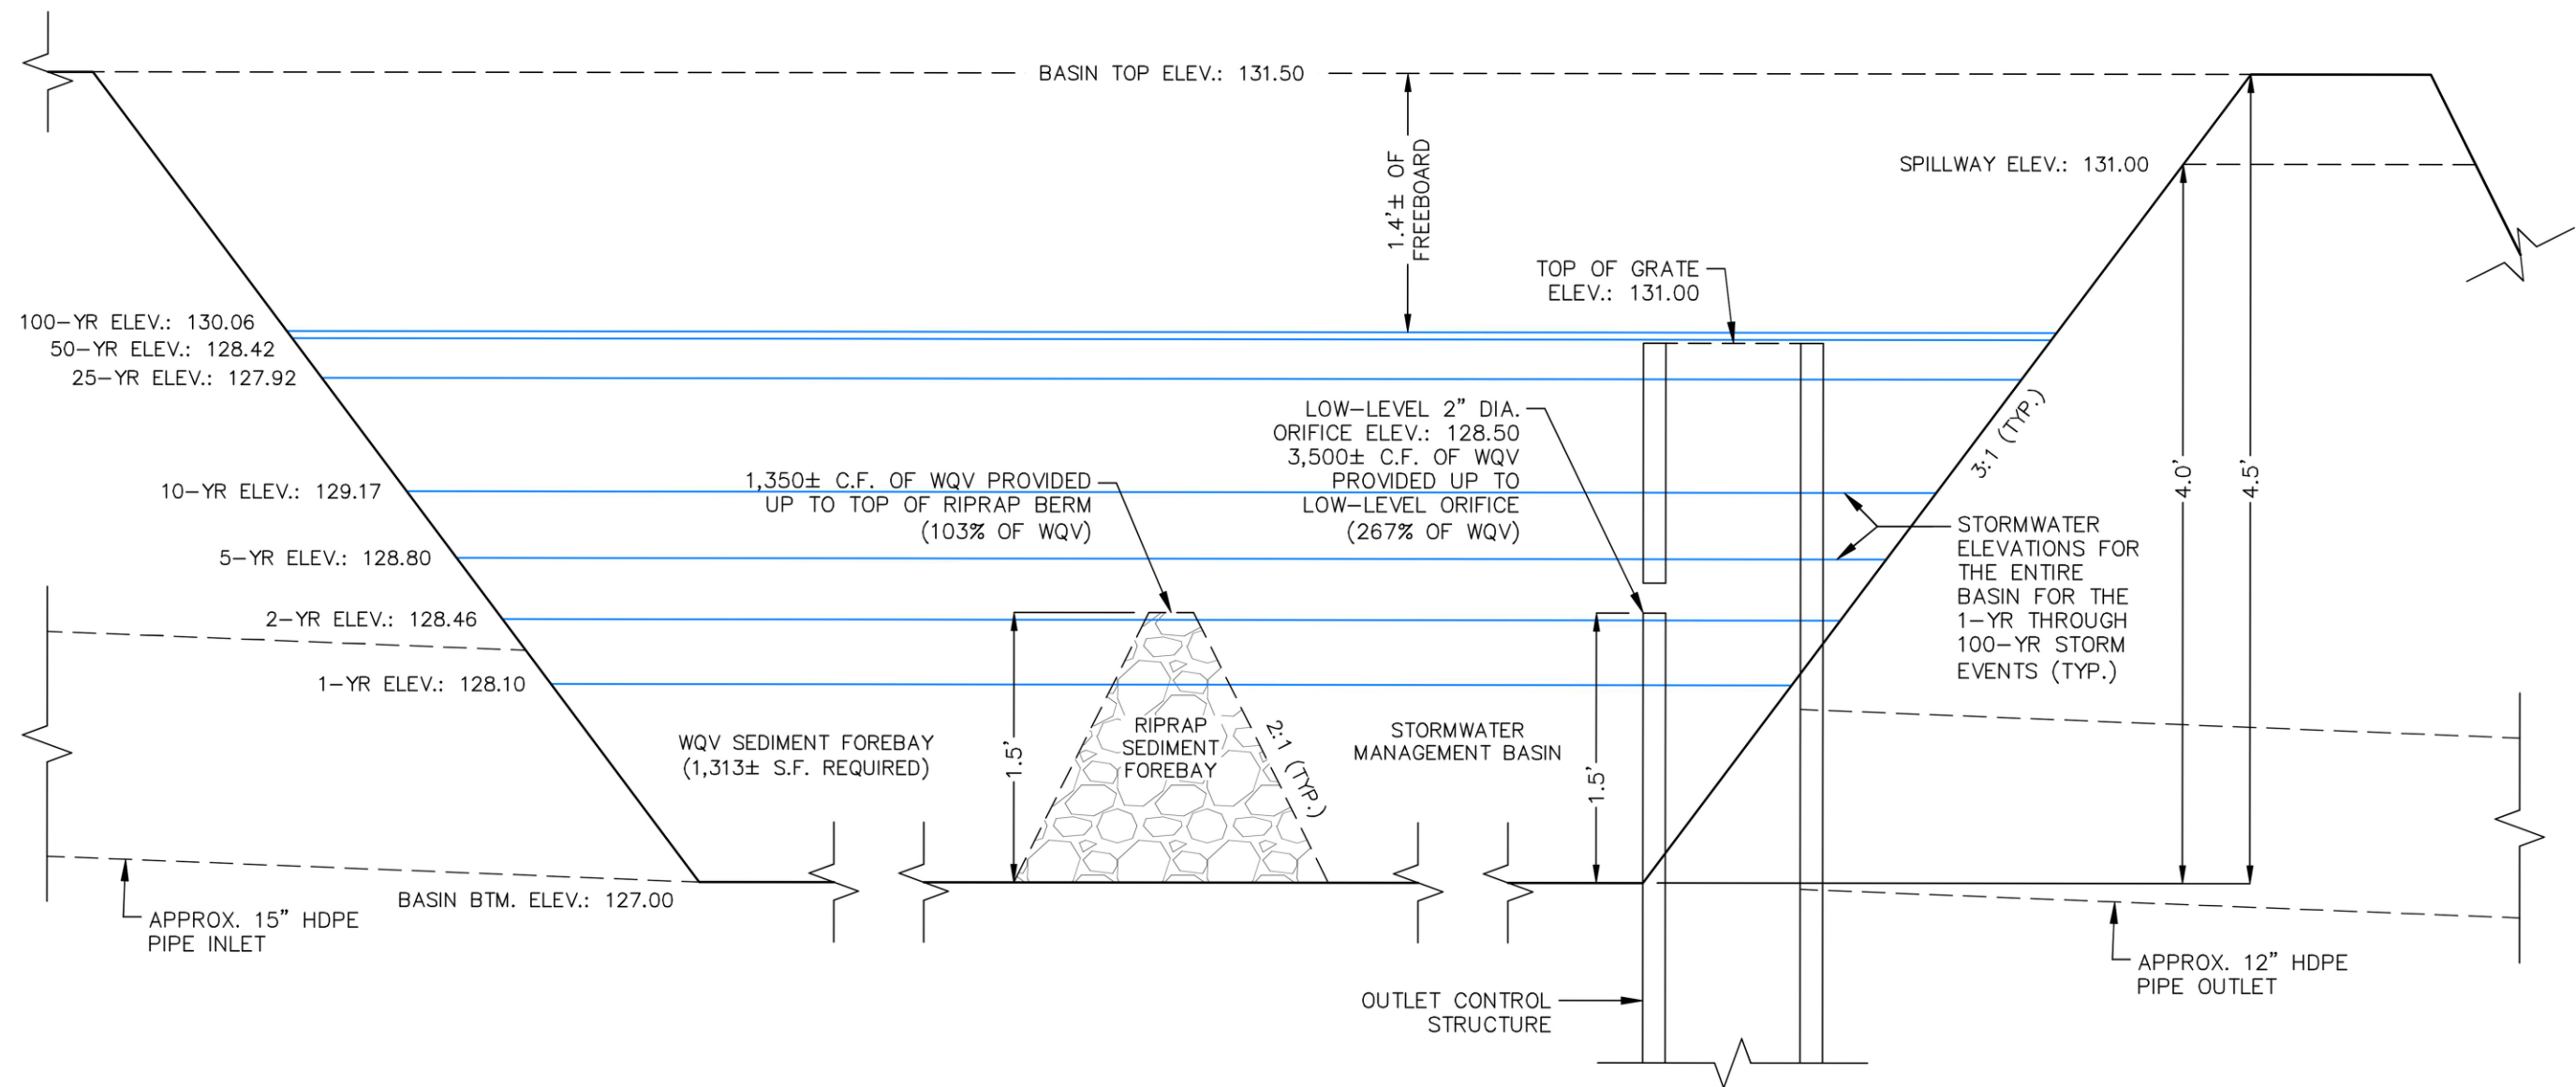

BASIN 1B CROSS-SECTION DEPICTING STORMWATER ELEVATIONS
 HORIZ SCALE: 1"=4', VERT SCALE: 1"=1'


DATE: MAY 21, 2021	SCALE: AS NOTED
DRAWN BY: RG	CHKD BY: JW
DWG. NO.: BCS-1	SHEET NO.: 1 of 2

BASIN CROSS-SECTION
PREPARED FOR 1721, LLC 430 MOHEGAN AVE. PARKWAY & 23B OLD NORWICH RD. TAX MAP 76 LOTS 10164 & 5600 WATERFORD, CONNECTICUT



INDIGO
land design

PLAN PREPARED BY:
INDIGO LAND DESIGN, LLC
JOSEPH WREN, P.E.
CT REG. NO. 21090
40 ELM STREET, 2ND FLOOR
OLD SAYBROOK, CT 06475
PHONE: (860) 388-9343
WEB: INDIGO-LAND.COM

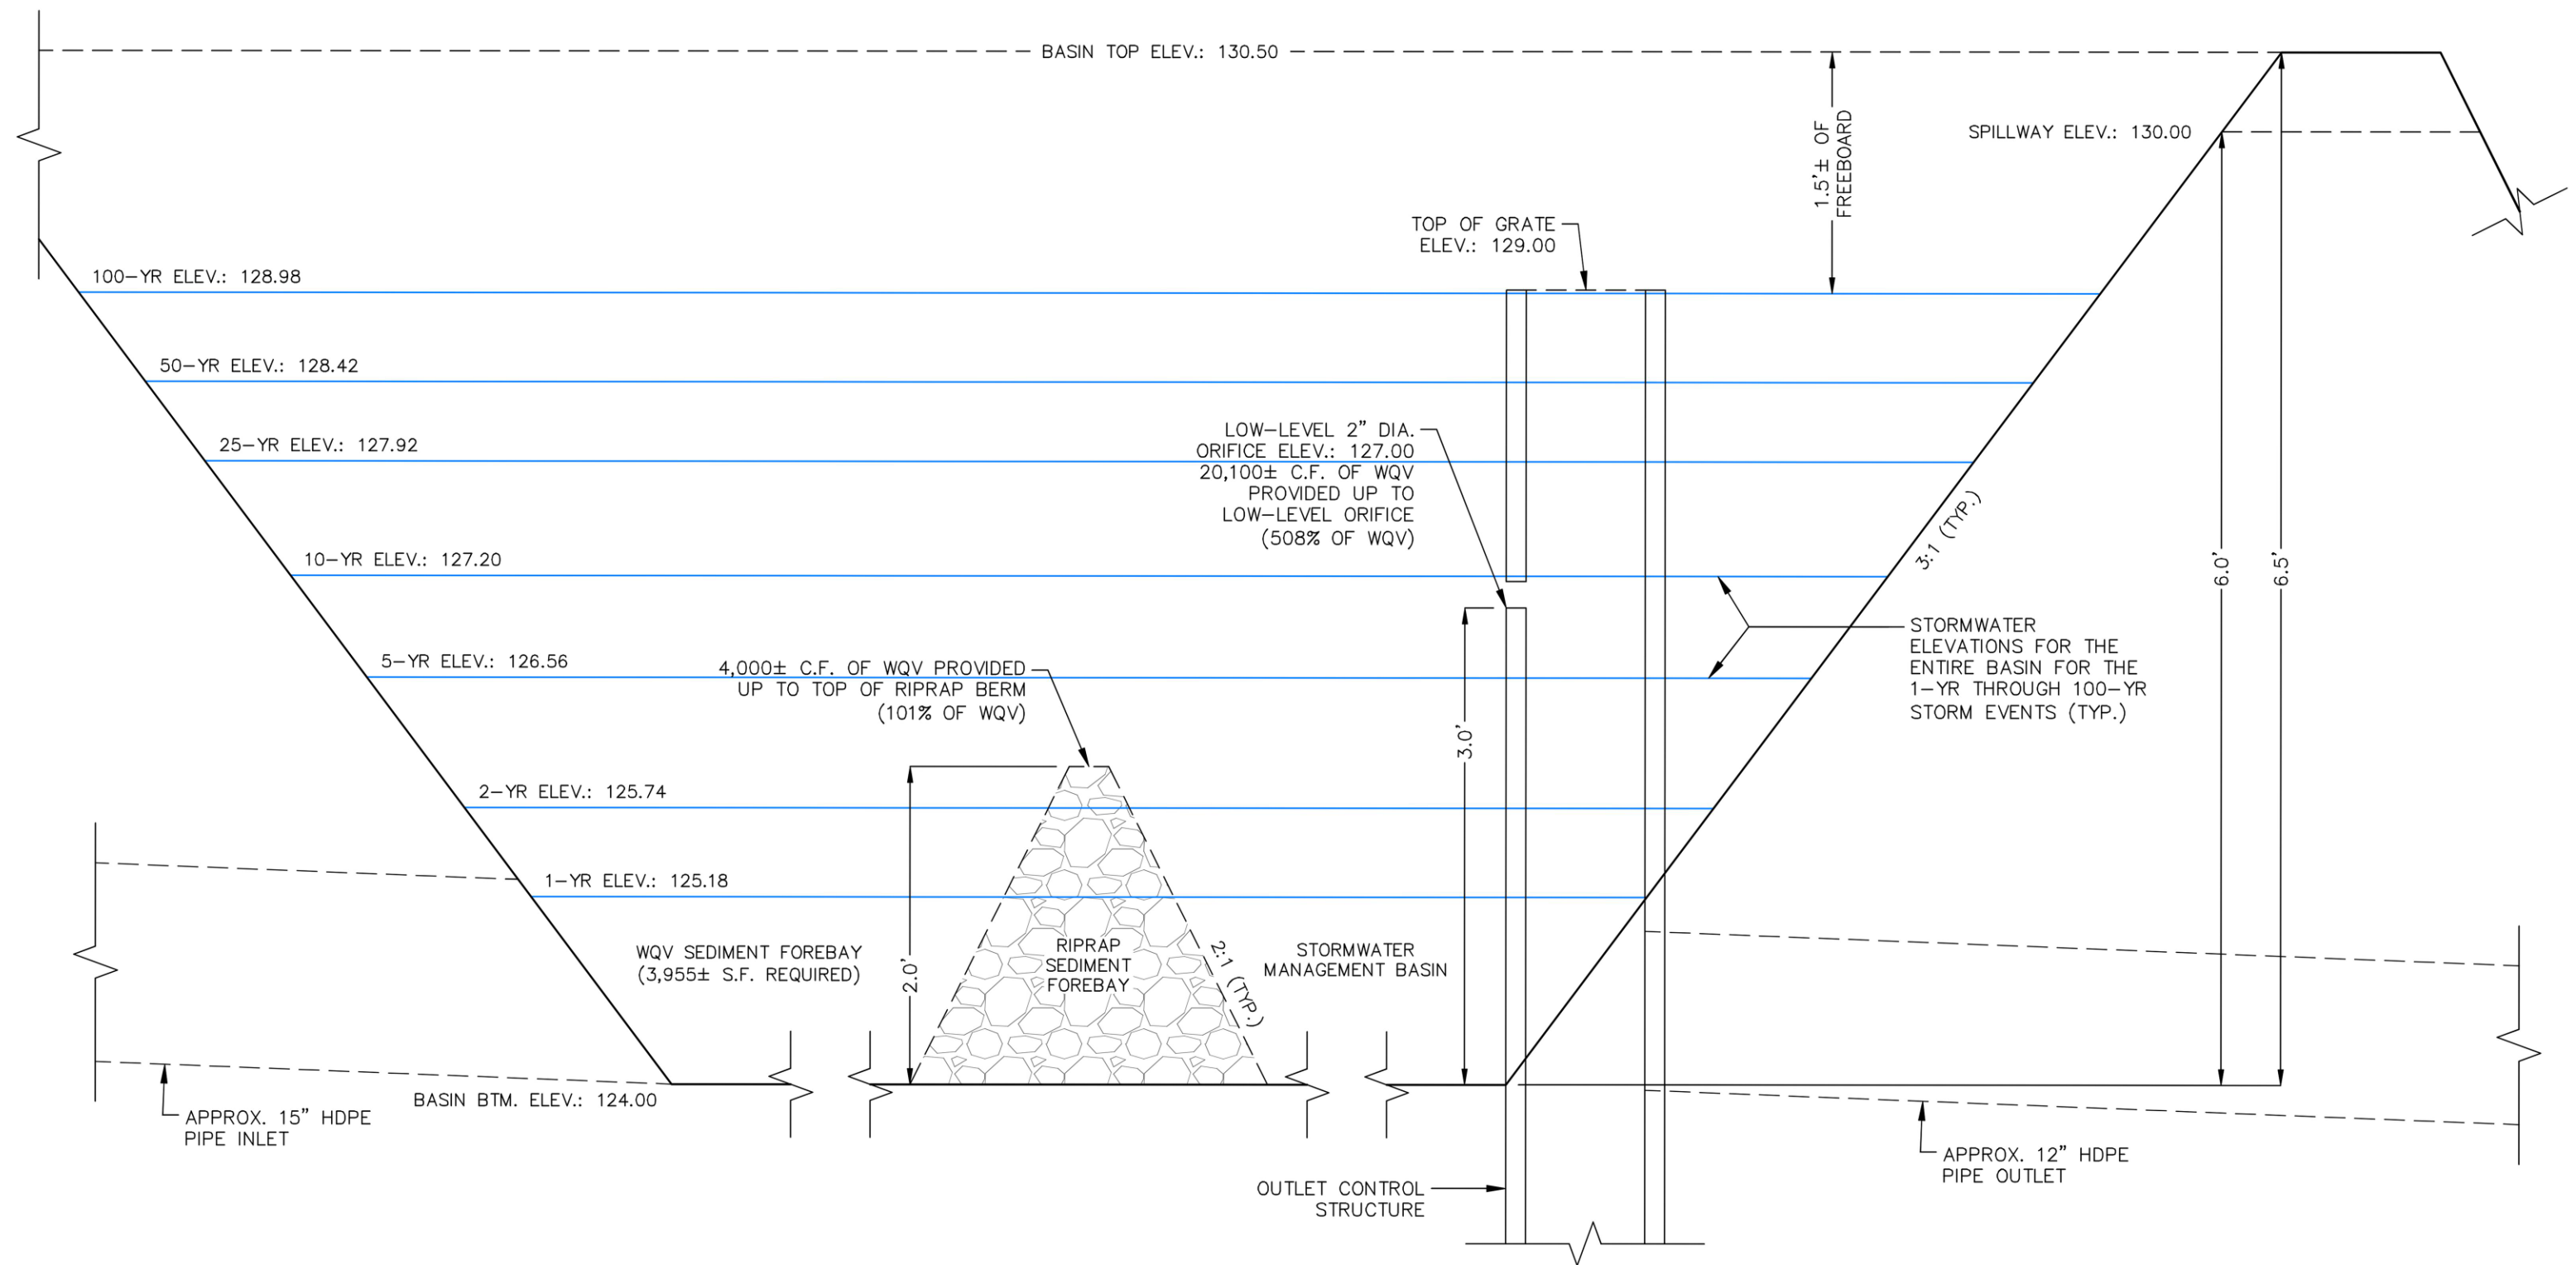

BASIN 1C CROSS-SECTION DEPICTING STORMWATER ELEVATIONS
 HORIZ SCALE: 1"=4', VERT SCALE: 1"=1'

DATE: MAY 21, 2024	SCALE: AS NOTED
DRAWN BY: RG	CHKD BY: JW
DWG. NO.: BCS-1	SHEET NO.: 2 of 2

BASIN CROSS-SECTION

PREPARED FOR 1721, LLC
 430 MOHEGAN AVE. PARKWAY & 23B OLD NORWICH RD.
 TAX MAP 76 LOTS 10164 & 5600
 WATERFORD, CONNECTICUT

INDIGO land design

PLAN PREPARED BY:
 INDIGO LAND DESIGN, LLC
 JOSEPH WREN, P.E.
 CT REG. NO. 21090
 40 ELM STREET, 2ND FLOOR
 OLD SAYBROOK, CT 06475
 PHONE: (860) 388-9343
 WEB: INDIGO-LAND.COM