

TOWN OF WATERFORD
Application for Inland Wetland / Watercourse Permit



Type of Application:

Permitted Use, Section 4.1 _____

Unregulated Activities, Section 4.2 _____

Regulated Activities, Section 6 _____ Fee: _____

Agency Use:

Date Received: _____

Received By: _____

Application Number: C-21-7

1. Applicant: <u>Steven Shrivane</u>		Phone: <u>860 884 4098</u>	
Address: <u>44 Way hill Rd Waterford</u>		State: <u>CT.</u>	Zip: <u>06385</u>
Fax: _____		E-Mail: _____	
2. Owner: <u>Steven Shrivane</u>		Phone: <u>860 884 4098</u>	
Address: <u>44 Way hill Rd. Waterford</u>		State: <u>CT</u>	Zip: <u>06385</u>
Fax: _____		E-Mail: _____	
3. Agent: _____		Phone: _____	
Address: _____		State: _____	Zip: _____
Fax: _____		E-Mail: _____	
4. Property Address: <u>44 Way Hill Rd. Waterford Ct. 06385</u>			
5. Abutting Property Owners – Complete Attached Form			
6. Activity to be Reviewed and / or Licensed (attach sheet if necessary): <u>SEE ATTACHED: EXCAVATION OF ACCUMULATED SEDIMENT AND MAINTANENCE OF EXISTING MAN MADE POND</u>			
7. Description of Proposed Activity (attach sheet if necessary): <u>SEE ATTACHED</u>			
8. Purpose of Activity (attach sheet if necessary):			
9a. Acreage of Property: <u>3.34</u>		9b. Acreage of Wetlands: <u>0.1 ACRE POND</u>	
10. Acreage of Wetlands Altered: <u>0.1</u>			
11. Wetland Mitigation Proposed: <u>POND RESTORED</u>			
12. Section 7 and sections 8.1 & 8.2 of the Town of Waterford "Inland Wetlands and Watercourse Regulations" have been complied with: (Review attached check list) Yes: _____ No: _____			
The applicant / owner hereby gives the Commission, its agent and consultants the right of free access to any part of the property under consideration. The undersigned warrants the truth of all statements contained herein and in all supporting documents according to the best of his / her knowledge, information and belief.			
Applicant: <u>[Signature]</u>		Date: <u>6/19</u>	
Owner: <u>[Signature]</u>		Date: <u>6/19</u>	
Agent: _____		Date: _____	

Norman Wood Inc
Excavation - Site work - Septic Systems
Waterford, CT



Work to be completed at 44 Way Hill Road, Waterford include improvements to the existing man made pond on the south side of the property.

First we will place hay bales down hill of the affected area, shown on plan. Then temporarily dam water flowing south across Way Hill Road at the inlet and outlet of the pond on property as indicated on site plan attached using sand bags. De-water the pond as best as possible to excavate the accumulated sediment. The machine to be used is a Volvo 160 excavator. The material dug out will be temporarily stock piled to the south of the pond. Will let stand to allow water to drain from the material. We expect to restore the depth of the pond to 8'-10', an estimated 2-3' of sediment has collected. Then remove the sand bags used to dam the water and resume the normal function of the pond. This work is expected to take 1-2 days. We expect the material to be try enough to remove from the site within 1-2 weeks. We will haul from the site with a tri-axle dump truck in 1 day. Restore the disturbed lawn to the west of the house used for access, loam, rake and seed. Remove hay bales. The total duration of the work is 2-3 weeks.

-Norman Wood

RECEIVED

JUN 25 2021

Planning & Development
Town of Waterford, CT

now or formerly
Ingrid E. Terracciano

now or formerly
Jean R. Storms



PLAN SHOWING PROPERTY OF
THOMAS M. & SANDRA P. DAGATA
44 WAY HILL ROAD
WATERFORD, CONNECTICUT
SCALE: 1" = 40'
OCTOBER 22, 1995

Accepted and approved as
part of Permit No. 11180
on 1/18/96

Chairman,
Waterford Conservation
Commission

RECEIVED
JAN 18 1996

TOWN OF WATERFORD

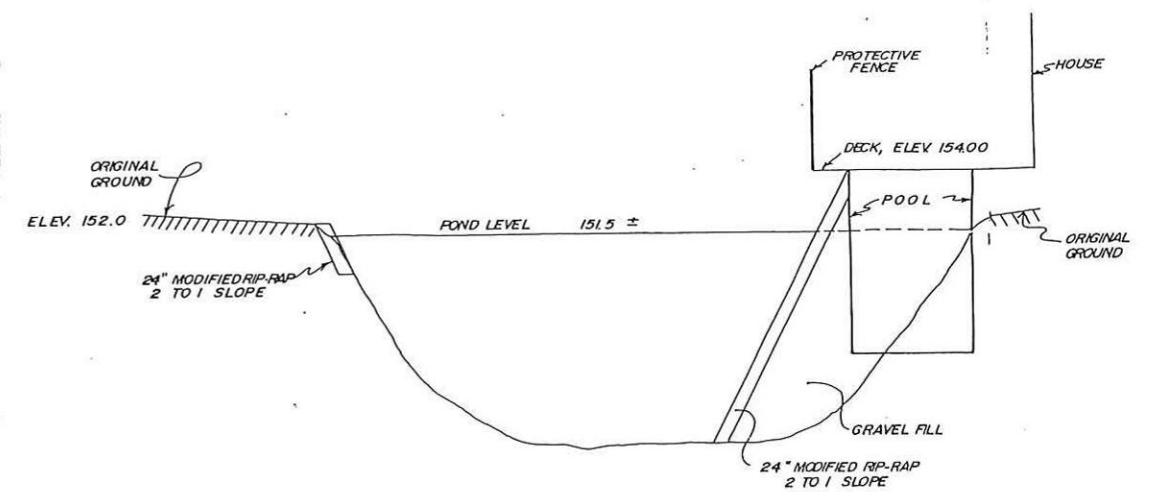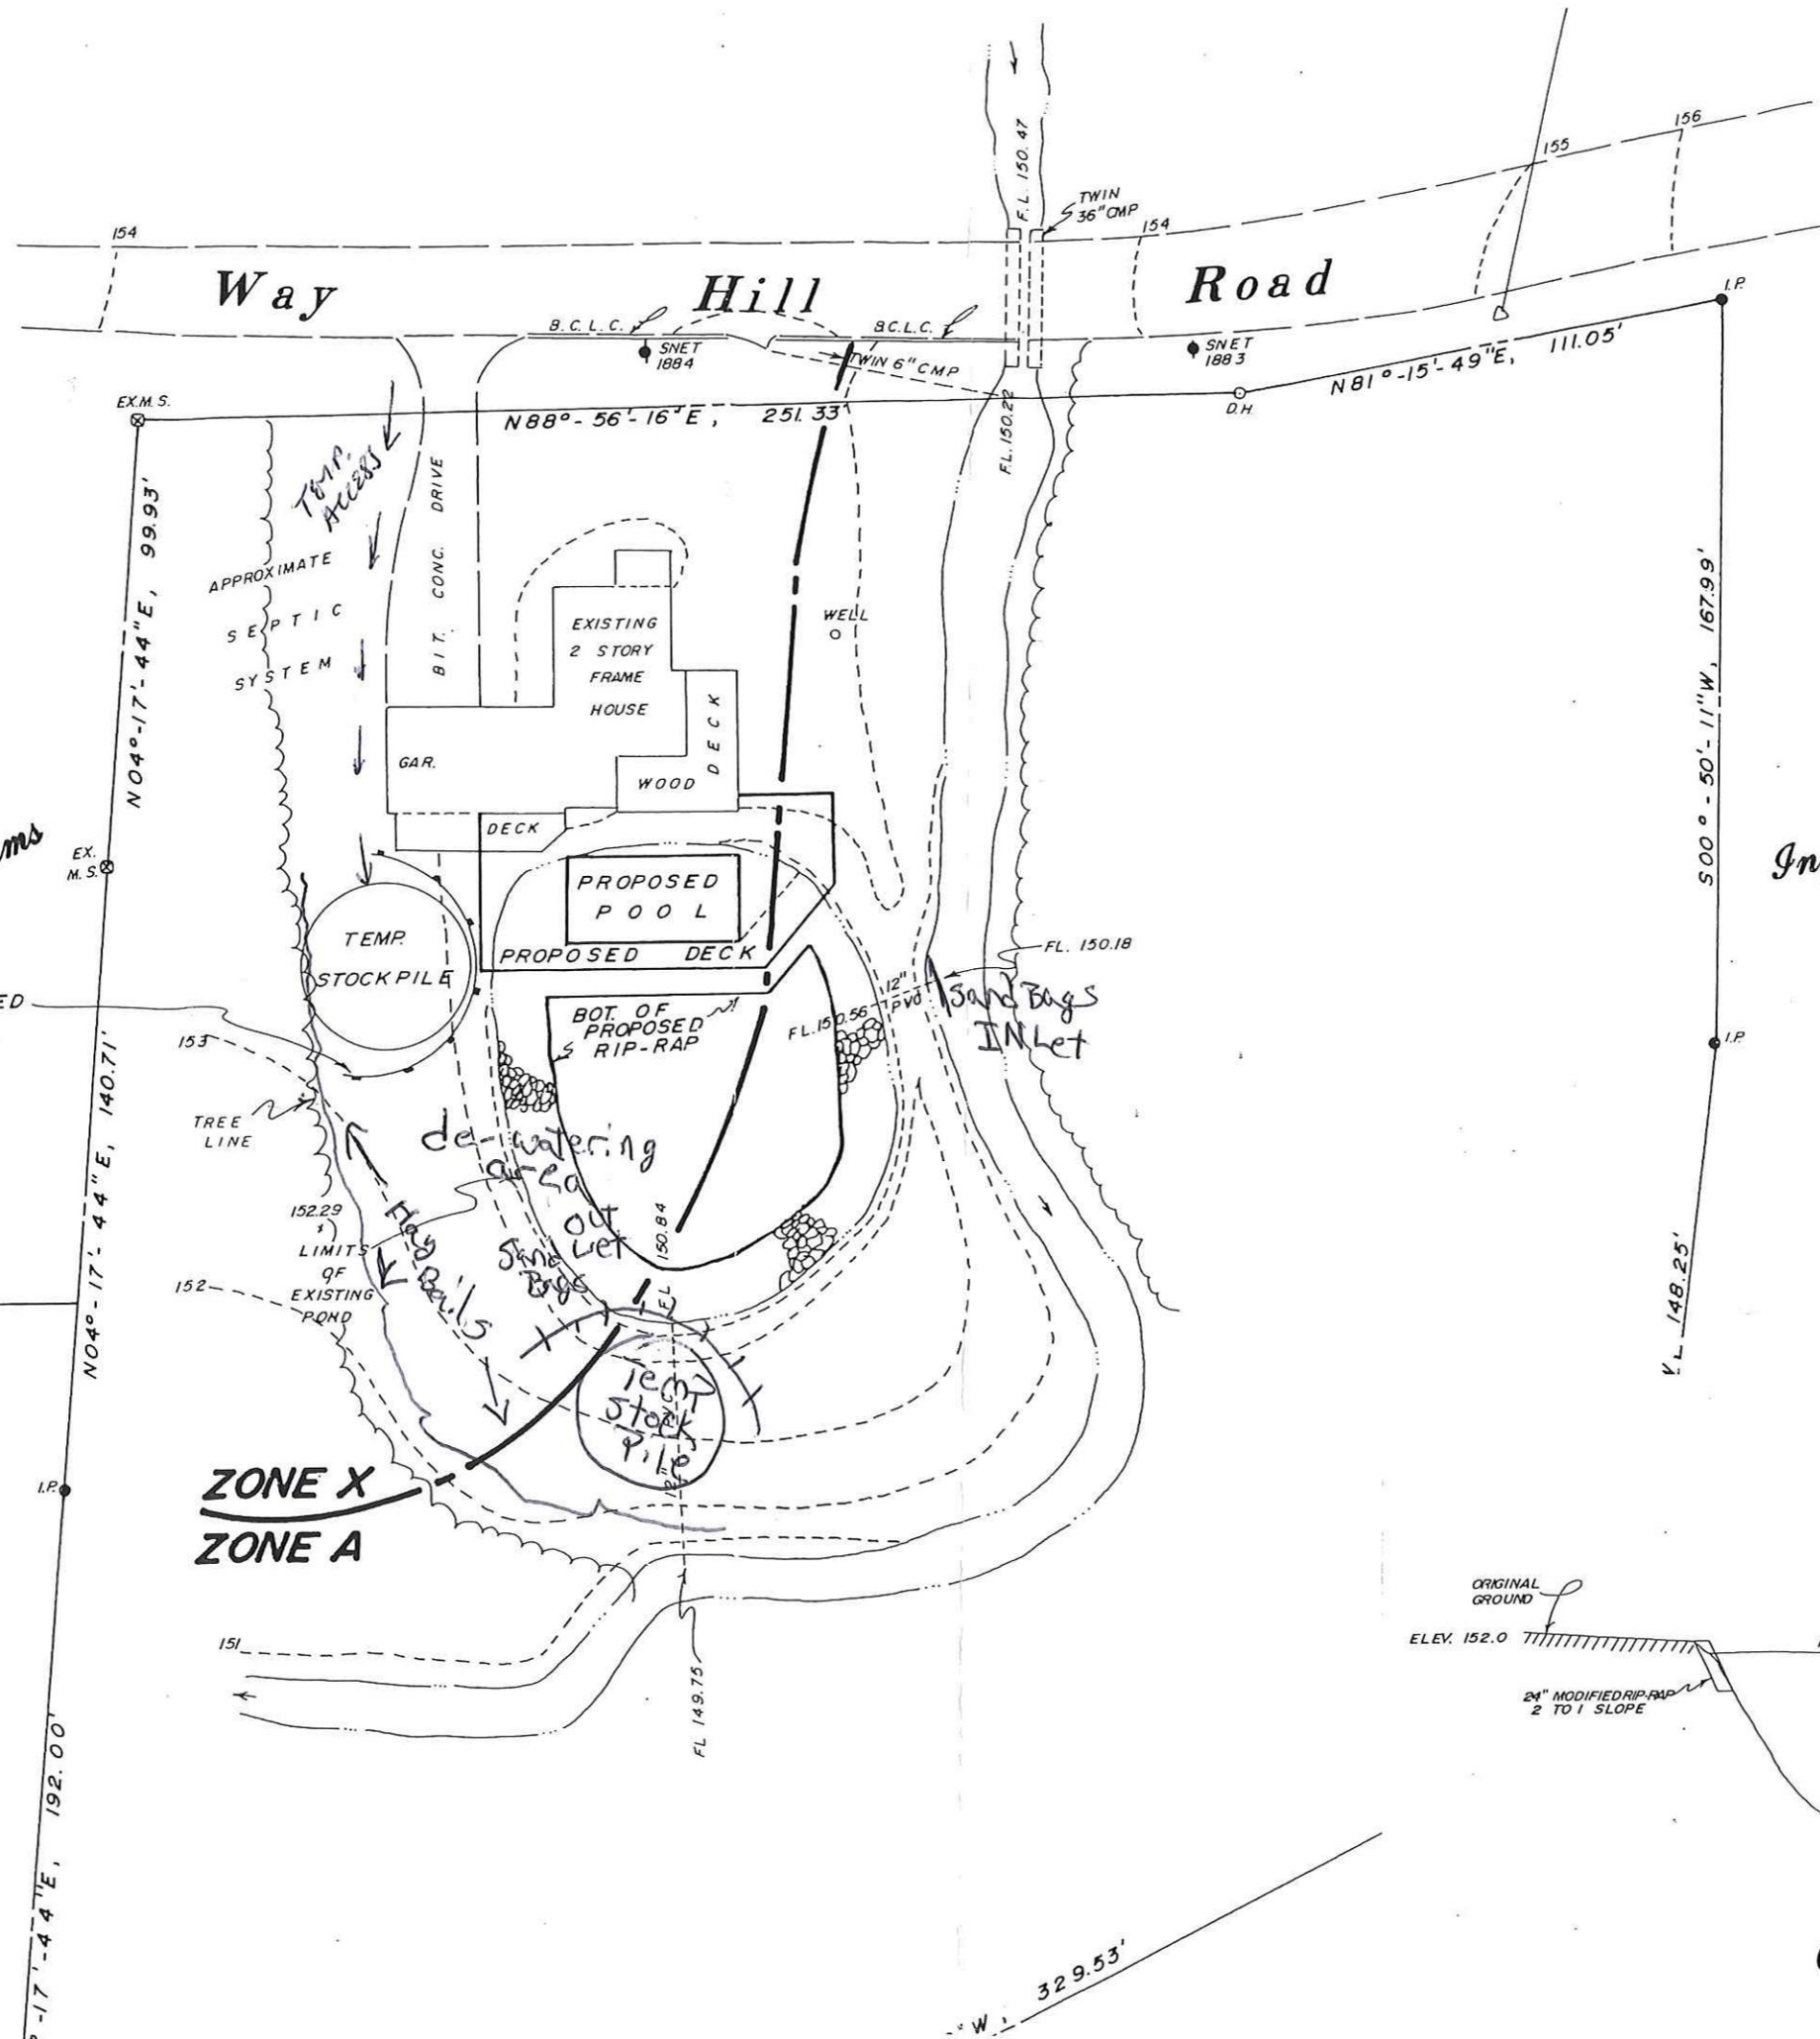

CROSS-SECTION

SOUTH TO NORTH
NOT TO SCALE