








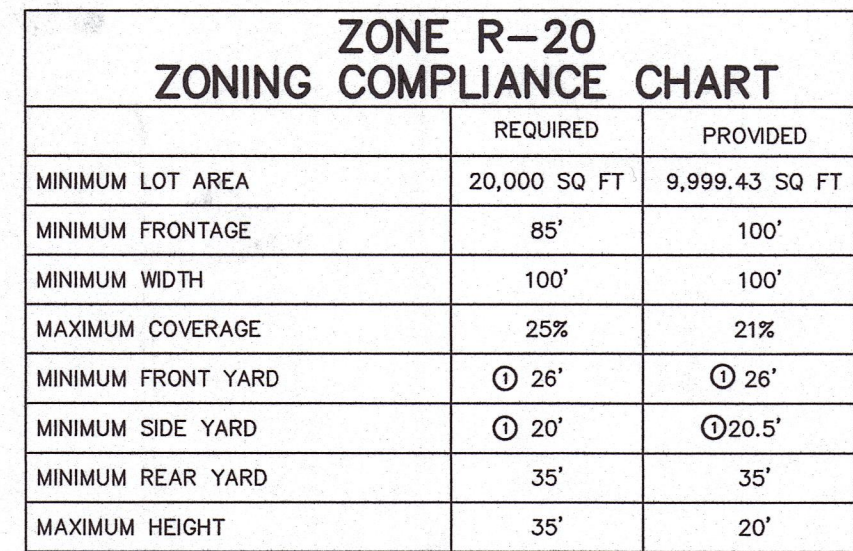


8-8-2023
DATE



**JAMES
BERNARDO**
LAND SURVEYING, INC.

Project No. 22084-1

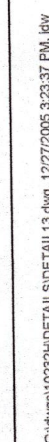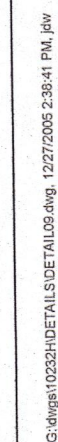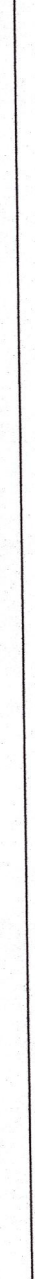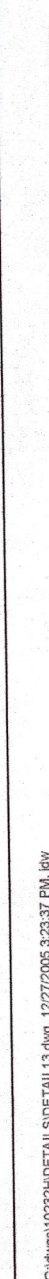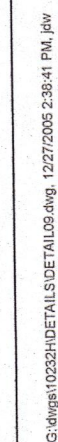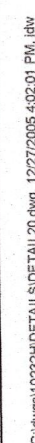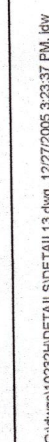

NOTICE: THESE DOCUMENTS ARE PROTECTED UNDER A COPYRIGHT ©2023. THESE DRAWINGS OR ANY INFORMATION CONTAINED HEREON, SHALL NOT BE DUPLICATED IN PART OR WHOLE FOR ANY OTHER PROJECT, LOCATION, SITE OR OWNER, WITHOUT THE WRITTEN PERMISSION OF THE SURVEYOR. THESE DRAWINGS SHALL REMAIN THE PROPERTY

A	SANITARY SEWER REVISED	8-7-202
LTR	DESCRIPTION	DATE
REVISIONS		

7 WEST SIREE
COUNTY OF NEW LONDON - CONNECTICUT

Sheet No.

S-02

SHEET 2 OF 2

Scale: $1'' = 20'$

Date
JULY 24, 2023

Project No. 22084-1