


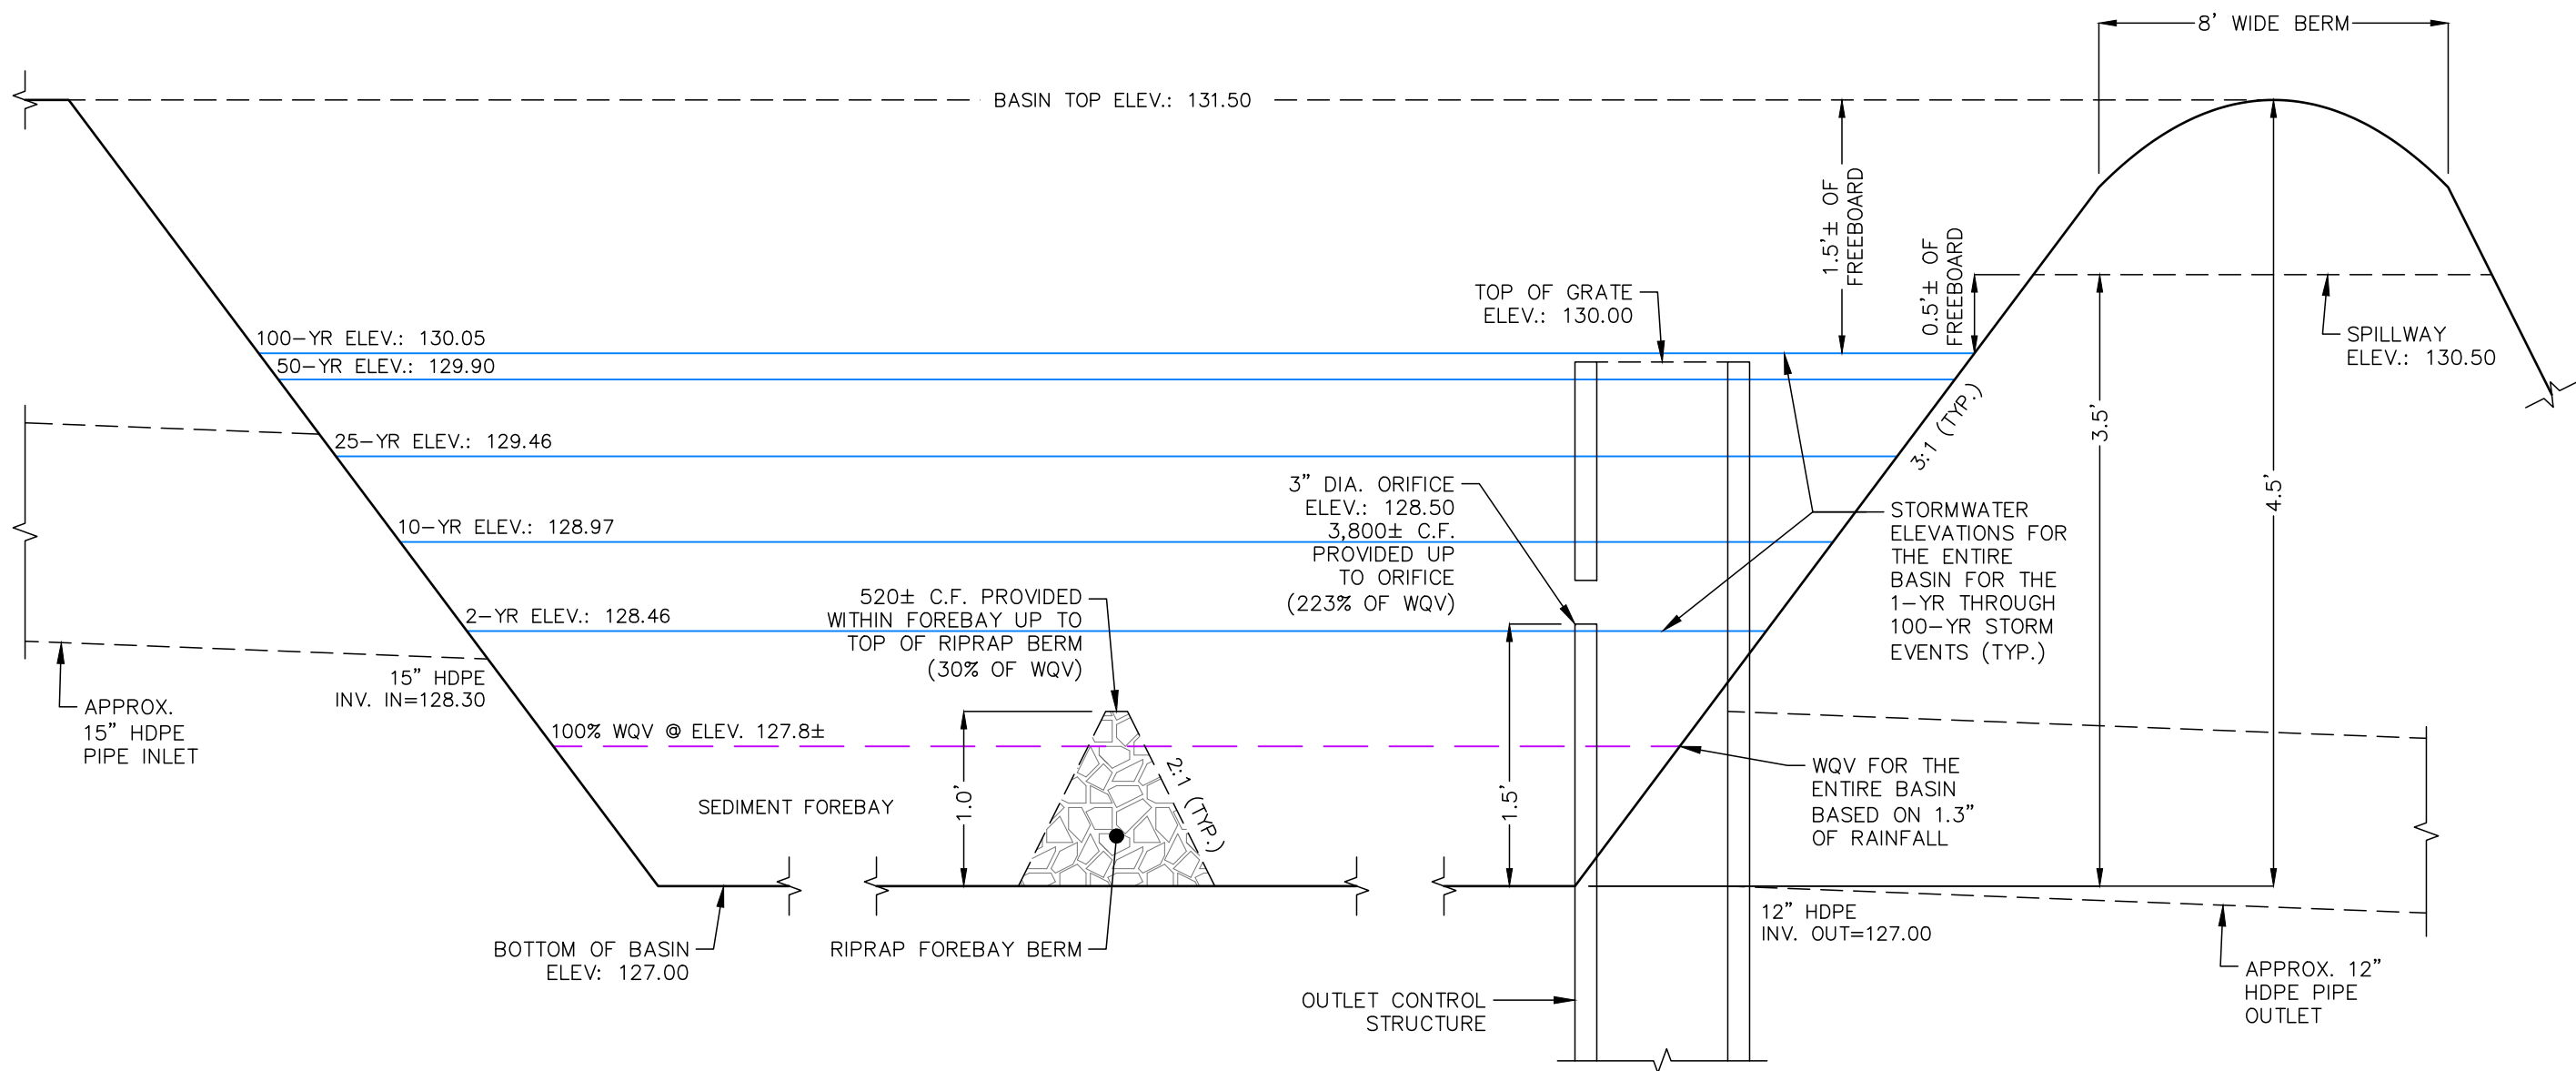


BASIN 1B CROSS-SECTION DEPICTING STORMWATER ELEVATIONS

HORIZ SCALE: 1"=4', VERT SCALE: 1"=1'


DATE: 5/21/2024	REVISED: 7/15/2024
DRAWN BY: RG	CHKD BY: JW
DWG. NO.: BCS-1	SHEET NO.: 1 of 2

BASIN 1B CROSS-SECTION

PREPARED FOR 1721, LLC
430 MOHEGAN AVE. PARKWAY & 23B OLD NORWICH RD.
TAX MAP 76 LOTS 10164 & 5600
WATERFORD, CONNECTICUT

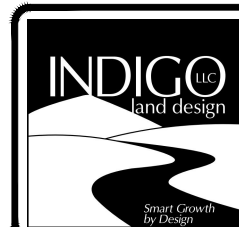

PLAN PREPARED BY:
INDIGO LAND DESIGN, LLC
JOSEPH WREN, P.E.
CT REG. NO. 21090
40 ELM STREET, 2ND FLOOR
OLD SAYBROOK, CT 06475
PHONE: (860) 388-9343
WEB: INDIGO-LAND.COM

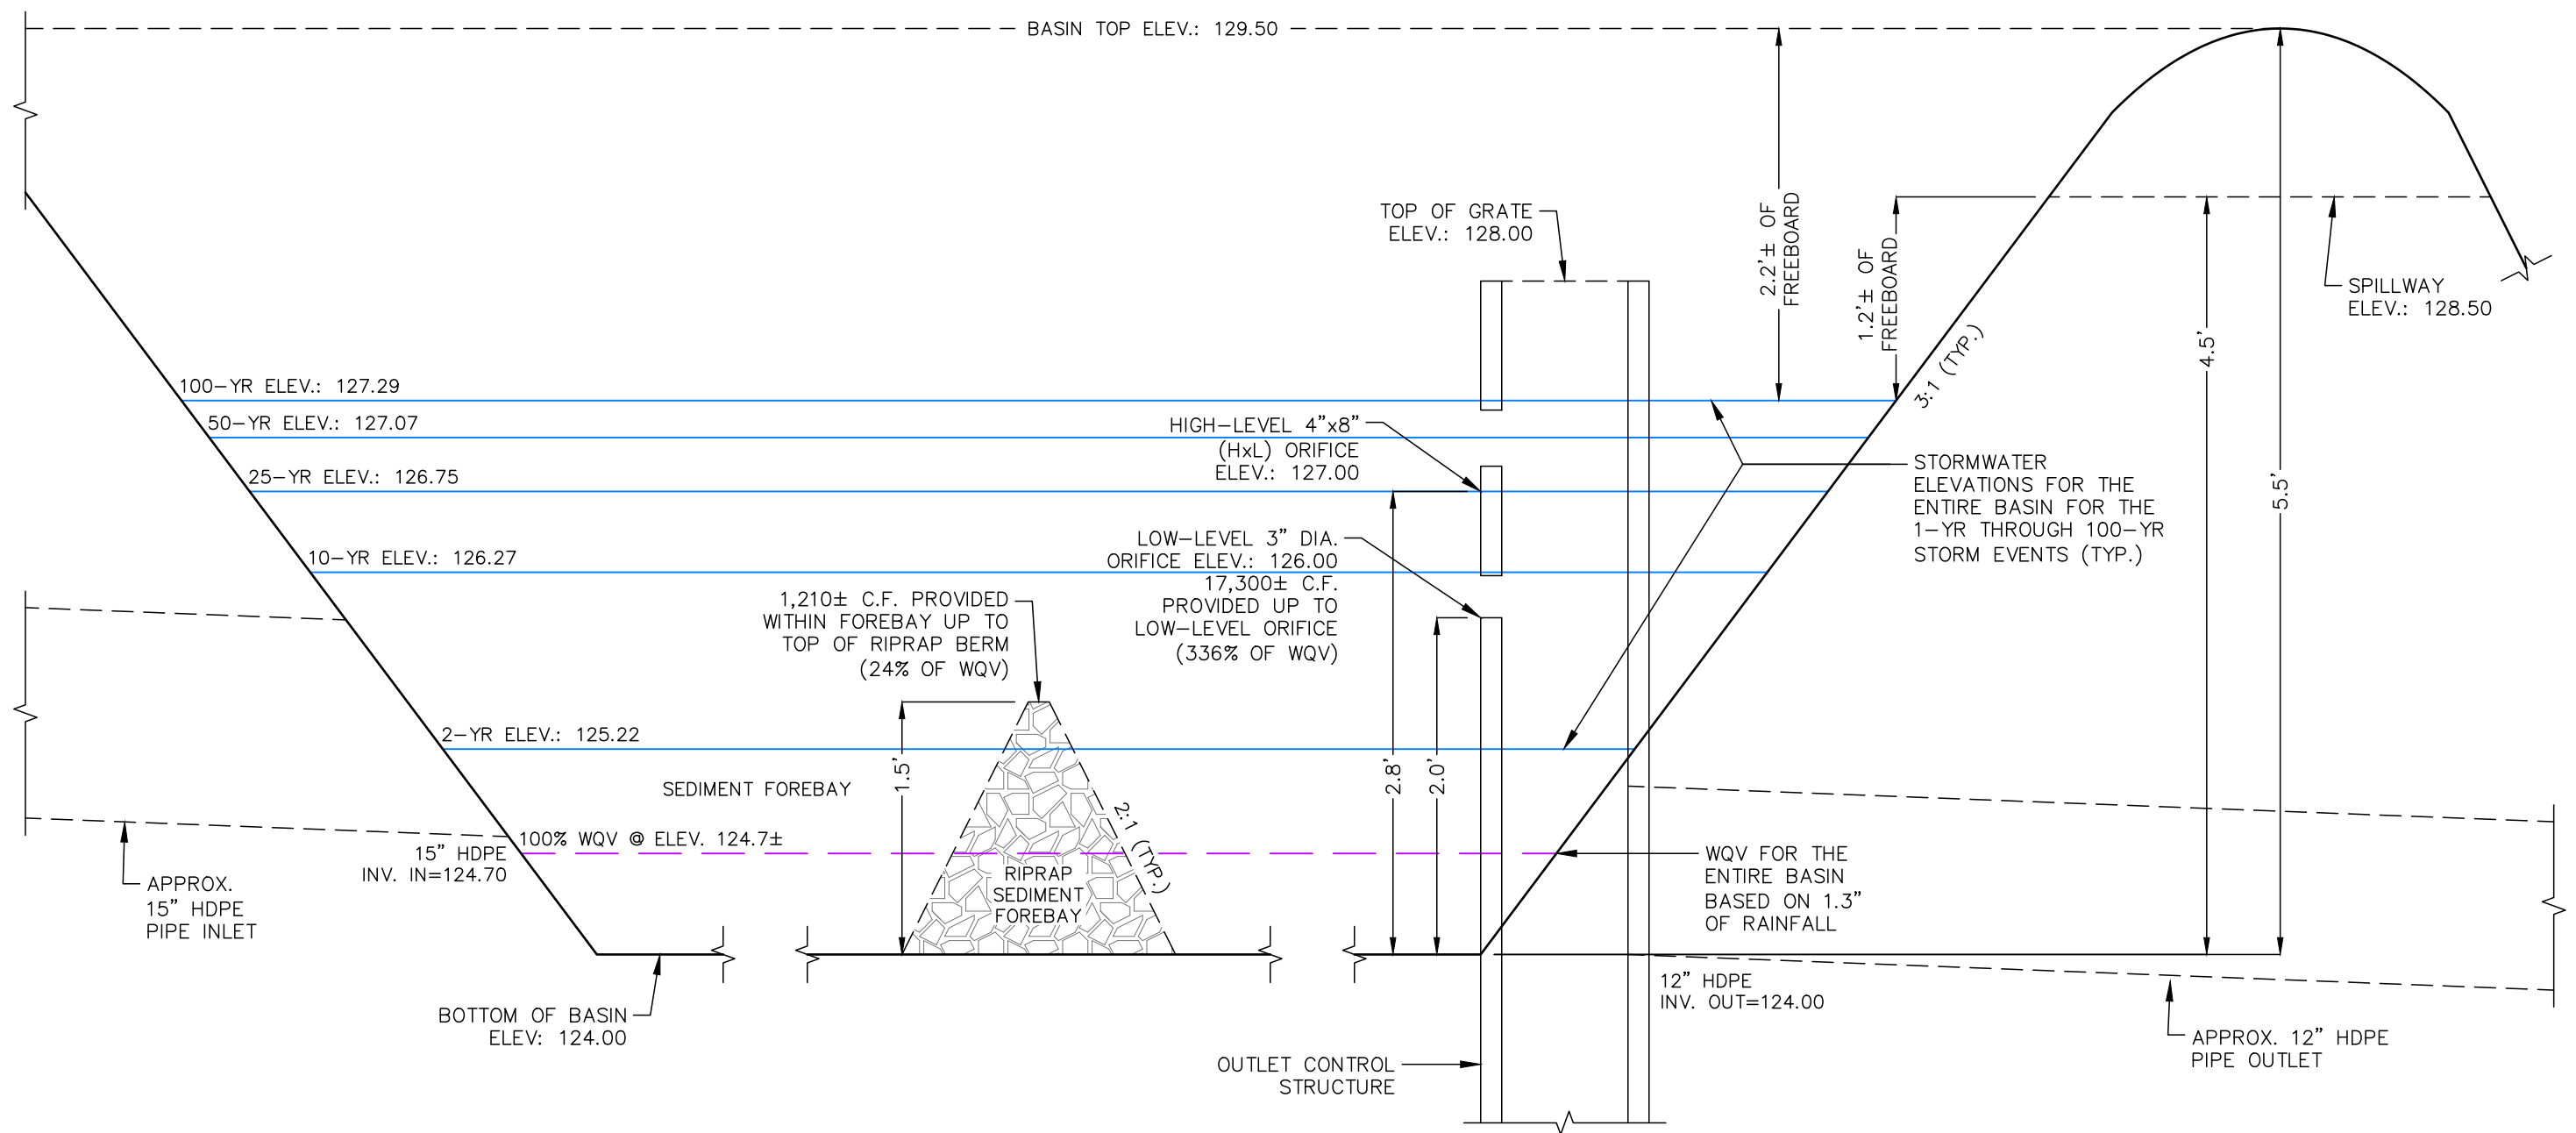

BASIN 1C CROSS-SECTION DEPICTING STORMWATER ELEVATIONS

HORIZ SCALE: 1"=4', VERT SCALE: 1"=1'

DATE: 5/21/2024	REVISED: 7/15/2024
DRAWN BY: RG	CHKD BY: JW
DWG. NO.: BCS-2	SHEET NO.: 2 of 2

BASIN 1C CROSS-SECTION

PREPARED FOR 1721, LLC
430 MOHEGAN AVE. PARKWAY & 23B OLD NORWICH RD.
TAX MAP 76 LOTS 10164 & 5600
WATERFORD, CONNECTICUT



INDIGO
land design

PLAN PREPARED BY:
INDIGO LAND DESIGN, LLC
JOSEPH WREN, P.E.
CT REG. NO. 21090
40 ELM STREET, 2ND FLOOR
OLD SAYBROOK, CT 06475
PHONE: (860) 388-9343
WEB: INDIGO-LAND.COM