



FLOW RATE FOR
100-YR STORM EVENT
=8.3± CFS

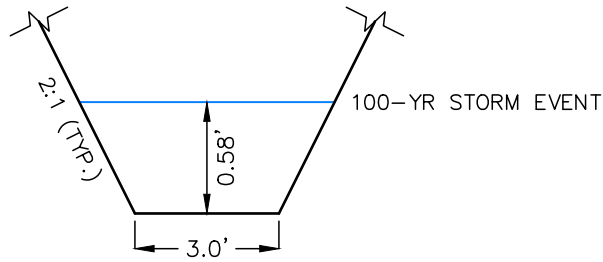

SWALE 1A CROSS-SECTION DEPICTING STORMWATER ELEVATION

HORIZ SCALE: 1"=4', VERT SCALE: 1"=1'


FLOW RATE FOR
100-YR STORM EVENT
=2.1± CFS

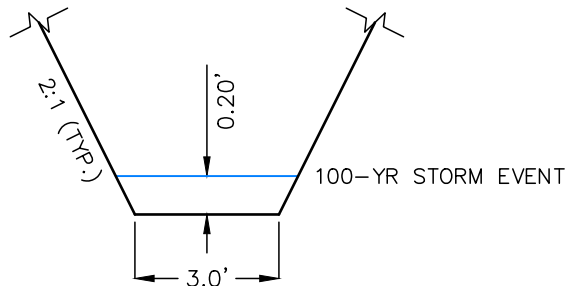

SWALE 1B CROSS-SECTION DEPICTING STORMWATER ELEVATION

HORIZ SCALE: 1"=4', VERT SCALE: 1"=1'

FLOW RATE FOR
100-YR STORM EVENT
=1.6± CFS

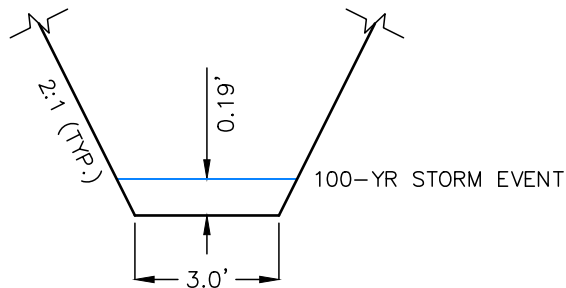

SWALE CROSS-SECTION DEPICTING STORMWATER ELEVATIONS & FLOW RATES

HORIZ SCALE: 1"=4', VERT SCALE: 1"=1'

DATE:
5/21/2024

SCALE:
7/15/2024

DRAWN BY:
RG


CHKD BY:
JW

DWG. NO.:
SCS-1

SHEET NO.:
1 of 1

SWALE CROSS-SECTIONS

PREPARED FOR 1721, LLC
430 MOHEGAN AVE. PARKWAY & 23B OLD NORWICH RD.
TAX MAP 76 LOTS 10164 & 5600
WATERFORD, CONNECTICUT

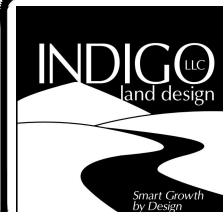

PLAN PREPARED BY:
INDIGO LAND DESIGN, LLC
JOSEPH WREN, P.E.
CT REG. NO. 21090
40 ELM STREET, 2ND FLOOR
OLD SAYBROOK, CT 06475
PHONE: (860) 388-9343
FAX: (860) 391-8854