


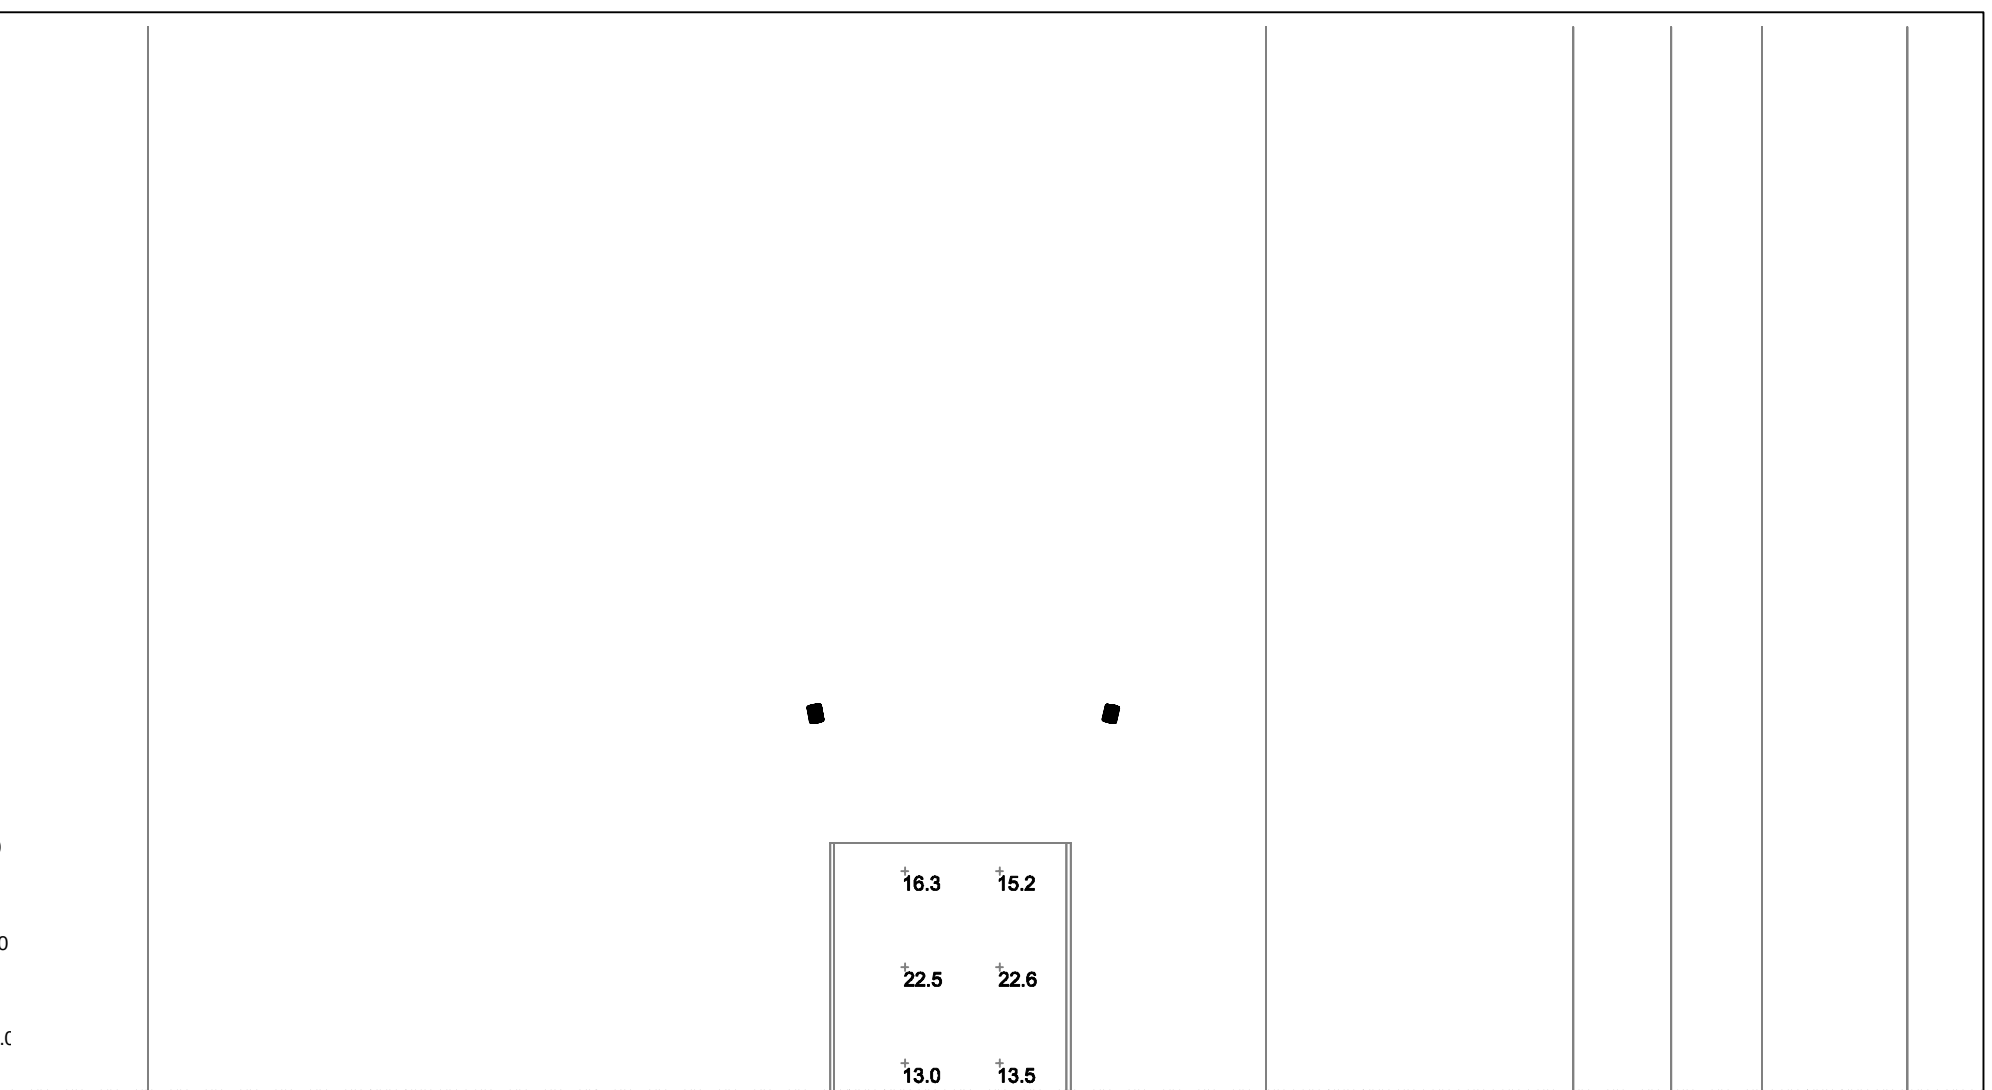

Calculation Summary						
Label	Grid Height	Aug	Max	Min	Avg/Min	Max/Min
PARKING AND DRIVE LANES	0	1.11	4.1	0.0	N/A	N/A
SCULPTURE_Side_4	0 to 5.16	17.18	22.6	13.0	1.32	1.74
SITE	0	0.09	21.3	0.0	N/A	N/A