

SPECIAL MEETING
MINUTES
BOARD OF POLICE COMMISSIONERS
MAY 5, 2020

PRESENT: Thomas Sheridan, Chairman; James Dimmock, Vice Chairman, Mark Gelinas, Secretary, Robert Brule, Commissioner

ABSENT: William Auwood, Commissioner

DEPARTMENT: Chief B. Mahoney and Ryan Spearrin, Traffic Officer

ALSO PRESENT: Abby Piersall, Director of Planning

PLEDGE OF ALLEGIANCE:

CALL TO ORDER AND ESTABLISH QUORUM:

Chairman Sheridan called the special meeting to order at 10:00 a.m. via Zoom. A Quorum was established.

TRAFFIC COMMISSION – PLEASURE BEACH BOAT LAUNCH PARKING

First Selectman Brule discussed the proposed project on Dock Road. As it stands now there is no clearly defined parking spaces and specifically no handicap parking.


Planning Director Piersall stated that DEEP is specifically asking for signage at the end of the property and stenciled “no parking” along the travel area. This would control the flow of people entering this area and allow essential vehicles to be able to access when needed.

Traffic Officer Spearrin questioned the fact that because this area is not paved that the striping would be on gravel and it may be more confusing or not last very long.

MOTION: made by Commissioner Dimmock and **seconded** by Commissioner Gelinas to approve the request by Planning Director Abby Piersall for lot striping changes/handicap parking and no parking signage at the Dock Road State Boat Launch. **Passed unanimously.**



MOTION: made by Commissioner Gelinas and **seconded** by Commissioner Dimmock to adjourn the meeting at 10:18 a.m. **Passed unanimously.**

Respectfully submitted by:

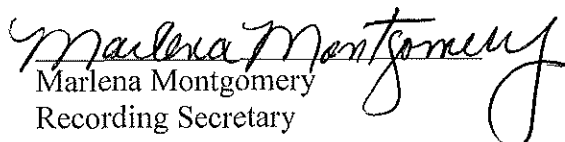
Marlena Montgomery
Recording Secretary

DOCK ROAD STATE BOAT LAUNCH - Parking Design

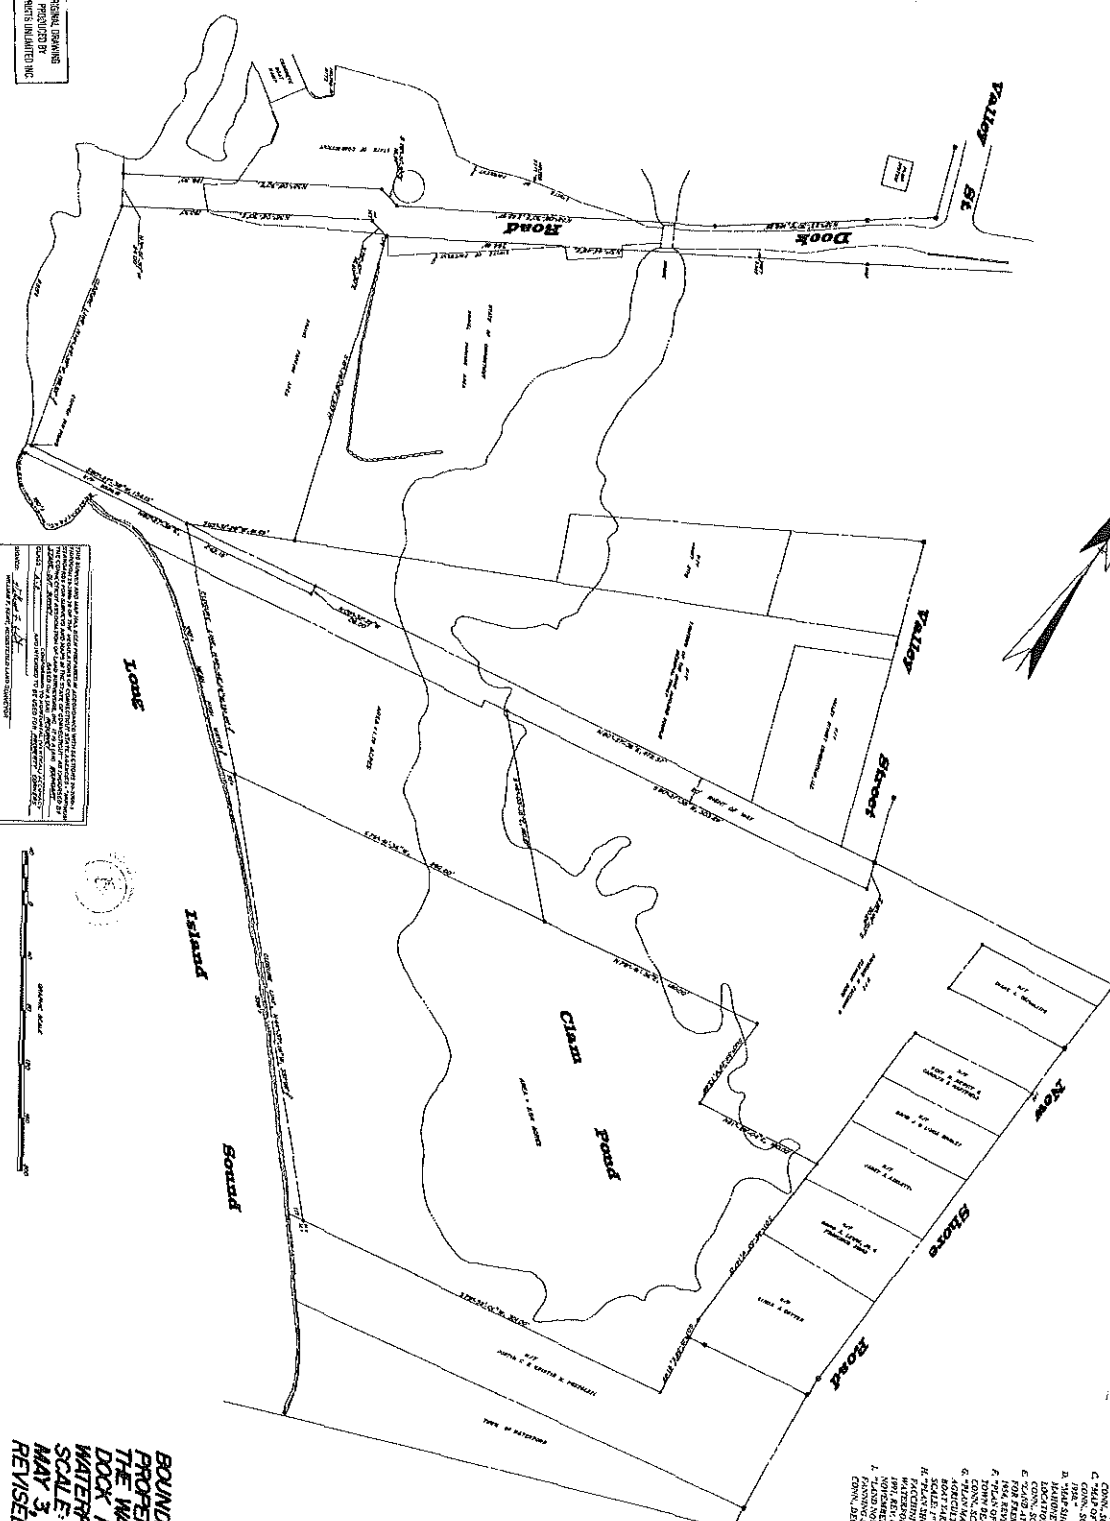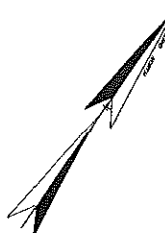

[illegible][illegible]

BOUNDARY SURVEY
PROPERTY BELONGING TO
THE WATERFORD ASSOCIATION, INC
DOCK ROAD
WATERFORD, CONNECTICUT
SCALE: 1"=40'
MAY 3, 2007
REVISED - JULY 26, 2007