

FIFTY-FOUR ROPE FERRY ROAD



WATERFORD, CT 06385-2886

**ADDENDUM #1
Notice to Bidders
Bid#23-121 Fargo Road Water Tank Recoating and Improvements**

May 12, 2023

The purpose of this addendum is to provide information to Bidders.

Bidders are advised as follows:

- The Mandatory pre-bid meeting to be held on **Wednesday May 17, 2023 at 10 am** will **no longer** be Mandatory. However, all bidders are highly recommended to attend, as this will be the only time the tank will be accessible to bidders.
- On page 11 (see attached), the updated time for completion is now **365 calendar days** from notice of award.
- Please review a more clear copy of the Drawings & Plans attached.

Feel free to contact me should you require any additional information.

Brandishea Moses
Purchasing Agent
Town of Waterford

executed duplicate of the CONTRACT. Should the OWNER not execute the CONTRACT within such period, the BIDDER may by written notice withdraw his signed CONTRACT. Such notice of withdrawal shall be effective upon receipt of the notice by the OWNER.

The Notice to Proceed shall be issued within ten (10) days of the execution of the CONTRACT by the OWNER. Should there be reasons why the Notice to Proceed cannot be issued within such period, the time may be extended by mutual agreement between the OWNER and the CONTRACTOR. If the Notice to Proceed has not been issued within the ten (10) day period or within the period mutually agreed upon, the CONTRACTOR may terminate the CONTRACT, whereupon it shall become null and void and all rights and obligations created thereunder shall be extinguished.


15. Time of Completion and Liquidated Damages

BIDDER must agree to commence work on or before a date to be specified in a written Notice to Proceed from the OWNER and to fully complete the project within 120 consecutive calendar days thereafter. Bidder must agree also to pay as liquidated damages, the sum of \$1,000 for each consecutive calendar day thereafter as hereinafter provided in the GENERAL CONDITIONS.

It is hereby understood and mutually agreed, by and between the CONTRACTOR and the OWNER, that the date of beginning and the time for completion during the working hours as specified in the General Conditions of the work to be done hereunder are essential conditions of this CONTRACT; and it is further mutually understood and agreed that the work embraced in this CONTRACT shall be commenced on a date to be specified in the "Notice to Proceed".


The CONTRACTOR agrees that said work shall be prosecuted regularly, diligently, and uninterruptedly at such rate of progress as will insure full completion thereof within the time specified. It is expressly understood and agreed, by and between the CONTRACTOR and the OWNER, that the time for the completion of the work described herein is a reasonable time for the completion of same, taking into consideration the average climatic range and usual industrial conditions prevailing in this locality.

If the said CONTRACTOR shall neglect, fail or refuse to complete the work within the time herein specified, or any proper extensions thereof granted by the OWNER, then the CONTRACTOR does hereby agree, as a part consideration for the awarding of this CONTRACT, to pay to the OWNER the amount specified in the Information for Bidders, not as a penalty but as liquidated damages for such breach of CONTRACT as hereinafter set forth, for each and every calendar

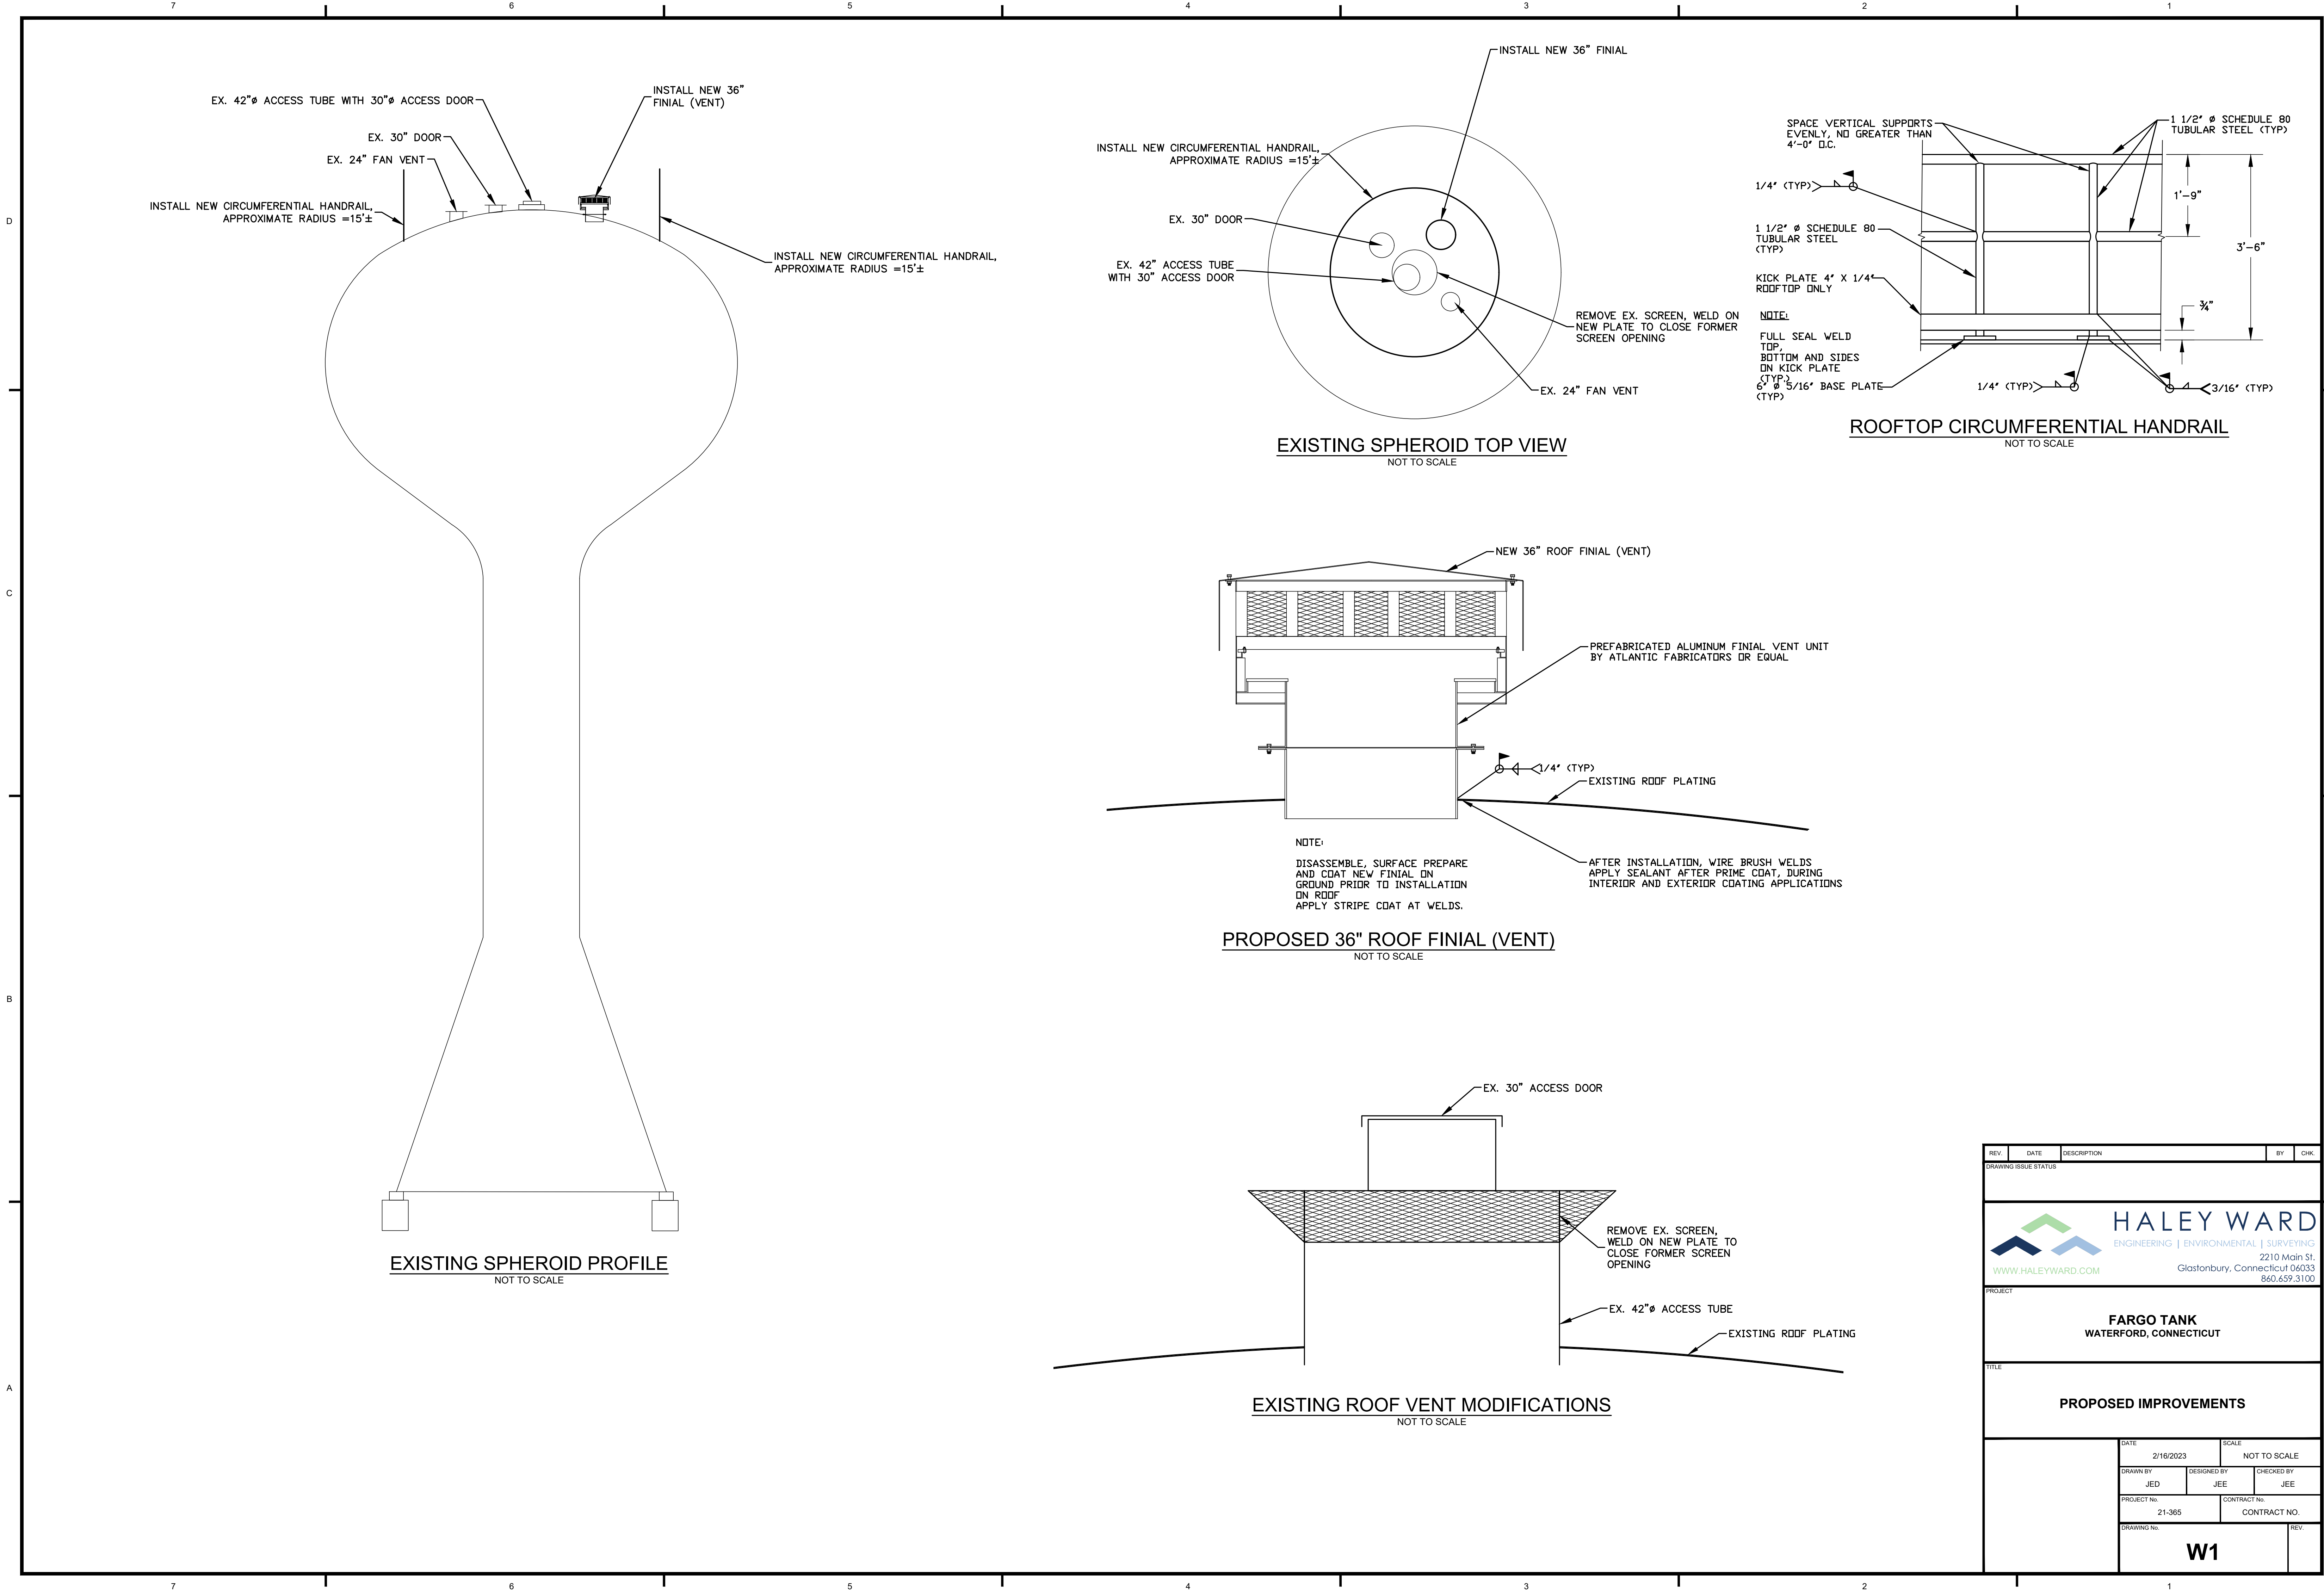

FILE LOCATION: K:\21-365 WATERFORD TANK\PRODUCTION DRAWINGS\TANK.DWG, 2023.02.20, 12:44 PM

REV.	DATE	DESCRIPTION	BY	CHK.
DRAWING ISSUE STATUS				
 HALEY WARD ENGINEERING ENVIRONMENTAL SURVEYING 2210 Main St. Glastonbury, Connecticut 06033 860.659.3100 WWW.HALEYWARD.COM				
PROJECT				
FARGO TANK WATERFORD, CONNECTICUT				
TITLE				
PROPOSED IMPROVEMENTS				
DATE		SCALE		
2/16/2023		NOT TO SCALE		
DRAWN BY		DESIGNED BY	CHECKED BY	
JED		JEE	JEE	
PROJECT No.		CONTRACT No.		
21-365		CONTRACT NO.		
DRAWING No.		REV.		
W1				

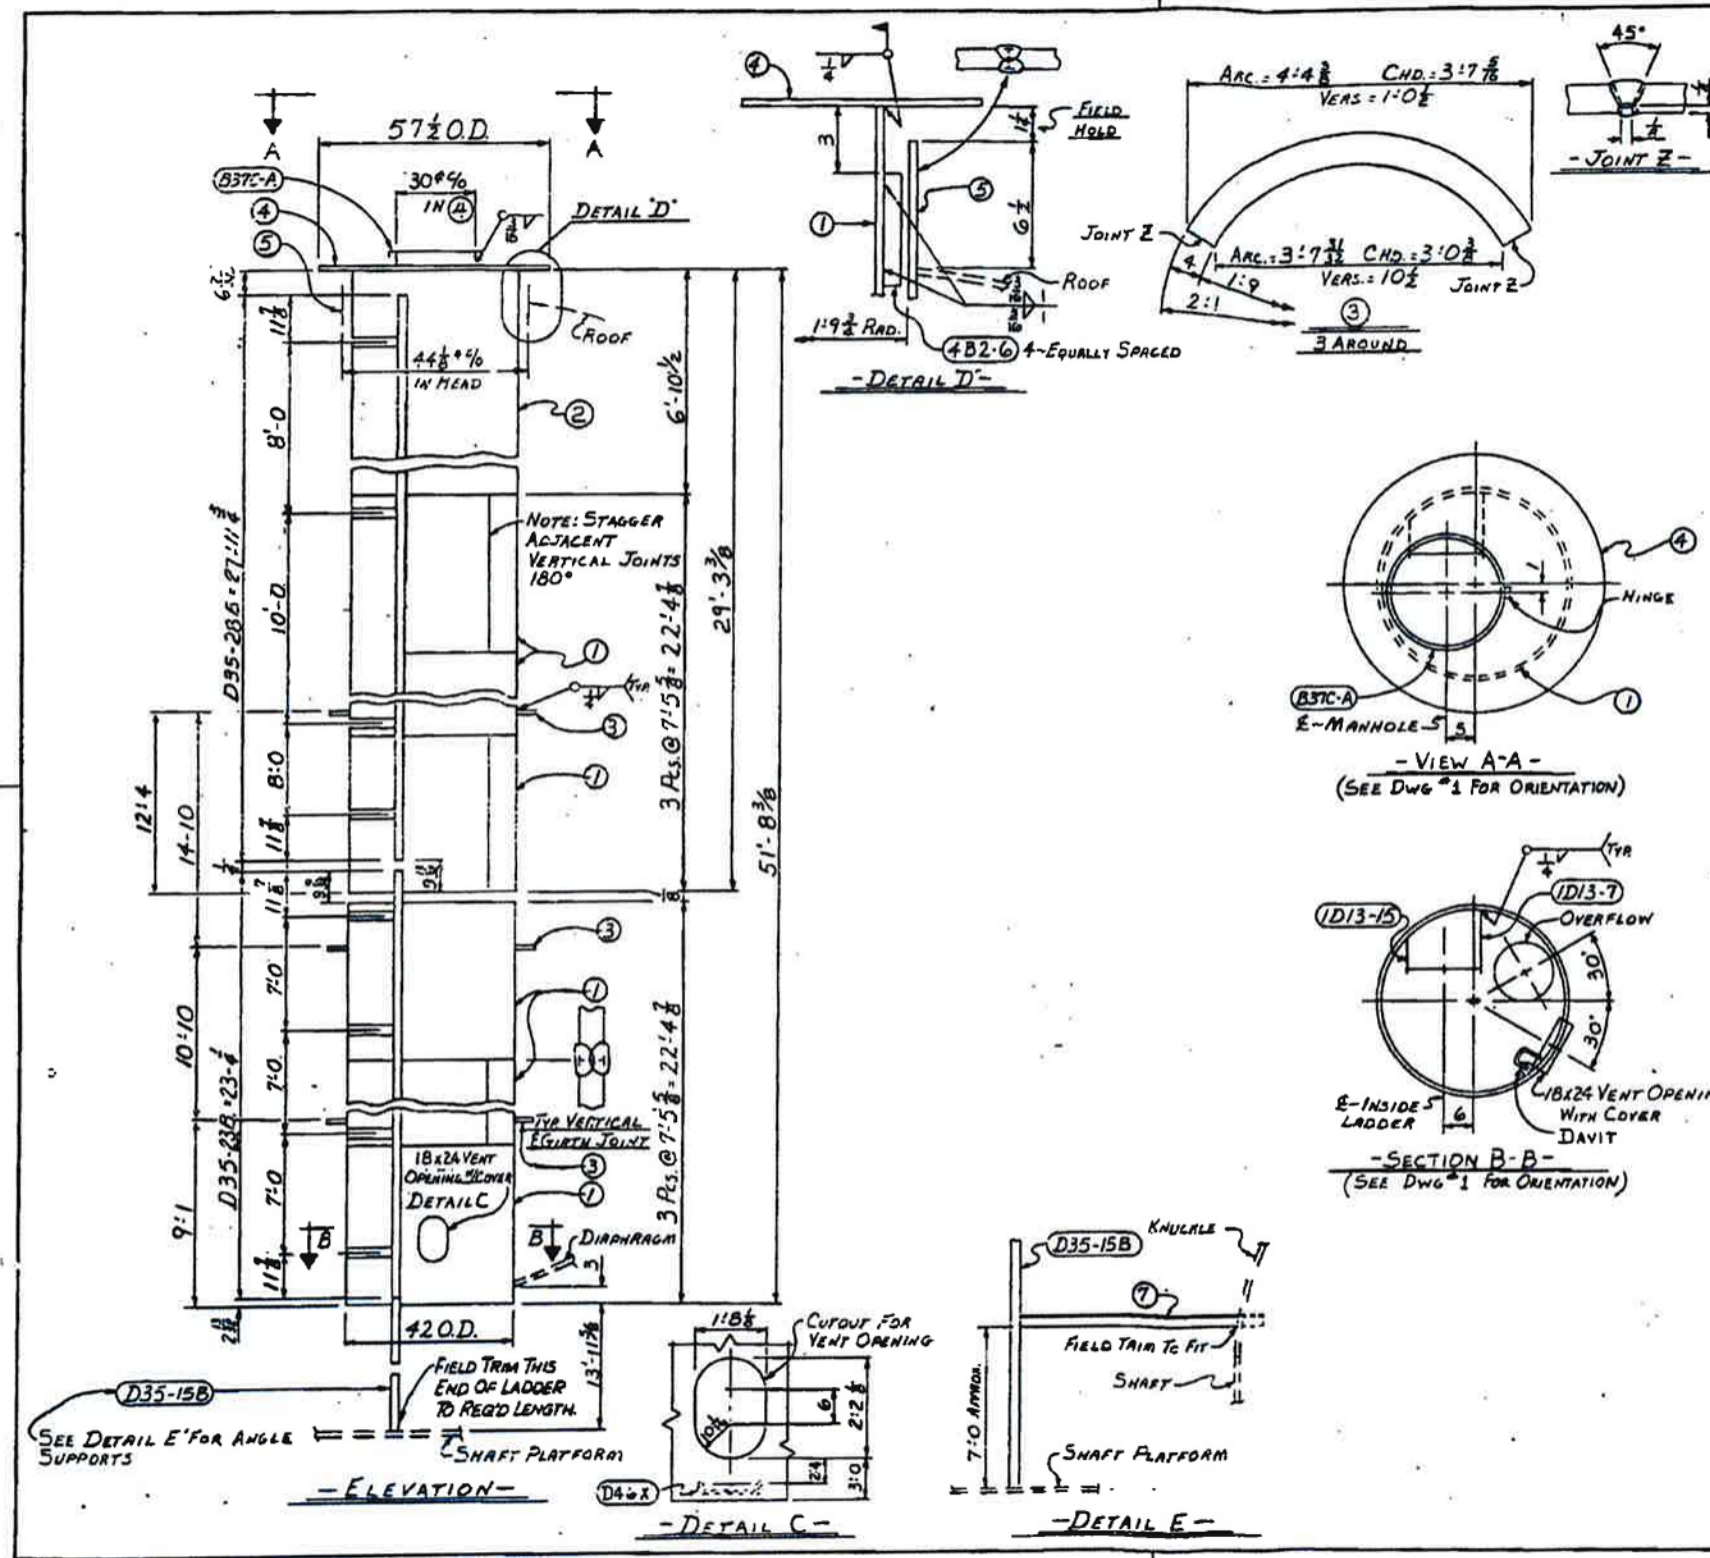


NO.	QTY.	DESCRIPTION	UNIT	QTY.	UNIT	QTY.
1	6-A	TOP ACCESS TUBE SECTION	29	3 3/8		252
6-1	3	R-89 3/4 x 3/4 (4 R-90 x 10 1/2)	10	11 1/2	A283-C	3120
6-2	1	R-82 1/2 x 3/4 (4 R-82 1/2 x 10 1/2)	10	11 1/2	A283-C	958
6-3	3	R-54 x 3/4 (4 R-29 1/2 x 3 7/8)			A283-C	82
D35-200	1	WELDED LADDER ASSY. (C.B.I. DATA)	29	0		252
1D13-7	4	BAR-3 x 3/8	0	9 3/4	A36	3120
1D13-15	4	BAR-3 x 3/8	0	4 1/8	A36	1350
4B2-6	4	BAR 3/8"	0	6	A36	24
1	6-B	ACCESS TUBE COVER ASSY.				212
6-4	1	R-57 1/2 x 3/4 CUTOUT			A283-C	133
B37-A	1	30" RAINPROOF DOOR (C.B.I. DATA)				79
1	6-C	28" x 14" (4 R-28" x 11")	11	5 1/2	A283-C	78
1	6-C	BOTTOM ACCESS TUBE SECTION	22	4 1/8		347
6-1	3	R-89 3/4 x 3/4 (4 R-90 x 10 1/2)	10	11 1/2	A283-C	3120
6-3	6	R-54 x 3/4 (4 R-29 1/2 x 3 7/8)			A283-C	164
B39-A	1	18" x 24" VENT OPENING WITH COVER				207
D46X	1	ROD-1/2" (BENT) (BENT)	2	11 1/4	A36	6
D35-238	1	WELDED LADDER ASSY. (C.B.I. DATA)	23	0		205
1D13-7	4	BAR-3 x 3/8	0	9 3/4	A36	13
1D13-15	4	BAR-3 x 3/8	0	4 1/8	A36	5
2	6-7	L-3 x 3 x 1/4	7	0	A36	69
1	D35-158	LADDER SECT ASSY. (B.I. COMPLETE)	15	0		134

GENERAL NOTES

1/2" SHRINKAGE ALLOWANCE INCLUDED IN @ LENGTH -
SHRINKAGE ALLOWANCE EQUAL TO GAP INCLUDED IN
R @ DIMENSION

VENTING AREA = 99"

SEE GENERAL PLAN FOR ORIENTATION

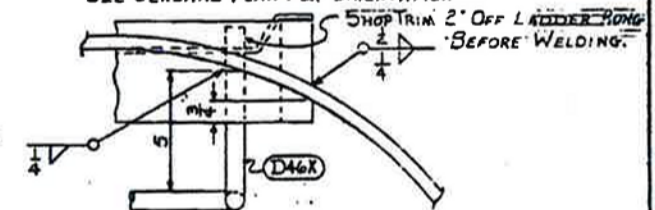

18 x 24 VENT OPENING WITH COVER
TO ACCESS TUBE

Chicago Bridge & Iron Company CBI	
42" ACCESS TUBE FOR 750 MG WATERSPHEROID (40-0 H.R.)	
Part No. 6P	Rev. 5-15-84
41592	
THIS DRAWING IS THE PROPERTY OF CHICAGO BRIDGE & IRON COMPANY AND IS TO BE USED ONLY IN CONNECTION WITH THE MANUFACTURE OF SUCH BY THE CHICAGO BRIDGE & IRON COMPANY. REPRODUCTION IN WHOLE OR IN PART FOR ANY OTHER PURPOSE IS PROHIBITED.	

