

REVISION		NO.	DATE
1.		ISSUED FOR CONSTRUCTION	08/21/2023
2.		PER COMMENTS FROM ENVIRONMENTAL PLANNER	07/19/2023

PREPARED BY:
RJO'CONNELL & ASSOCIATES, INC.
CIVIL ENGINEERS, SURVEYORS & LAND PLANNERS
80 MONTVALE AVENUE, SUITE 201 STONEHAM, MA 02180
PHONE: 781.279.0160 RJOC@CONNELL.COM

PREPARED FOR:
KINCORA WATERFORD, LLC
c/o KINCORA DEVELOPMENT, LLC
170 WORCESTER STREET
SUITE 204
WELLESLEY, MA 02481

PROJECT NAME:
**122-124 BOSTON POST ROAD
WATERFORD, CT**


SEAL:

DESIGNED BY: DRG
DRAWN BY: MCR
REVIEWED BY: B.J.M.
SCALE: N.T.S.
DATE: 06/22/2023
DRAWING NAME:

**DUMPSTER PLAN
AND DETAILS**


DRAWING NUMBER:
C-11
PROJECT NUMBER:
23001

Copyright © 2023 by R.J. O'Connell & Associates, Inc.

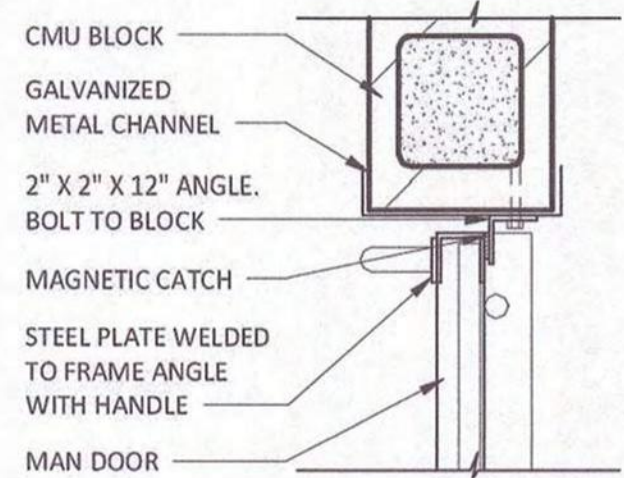


MAN DOOR LATCH DETAIL

1 1/2" = 1'-0"

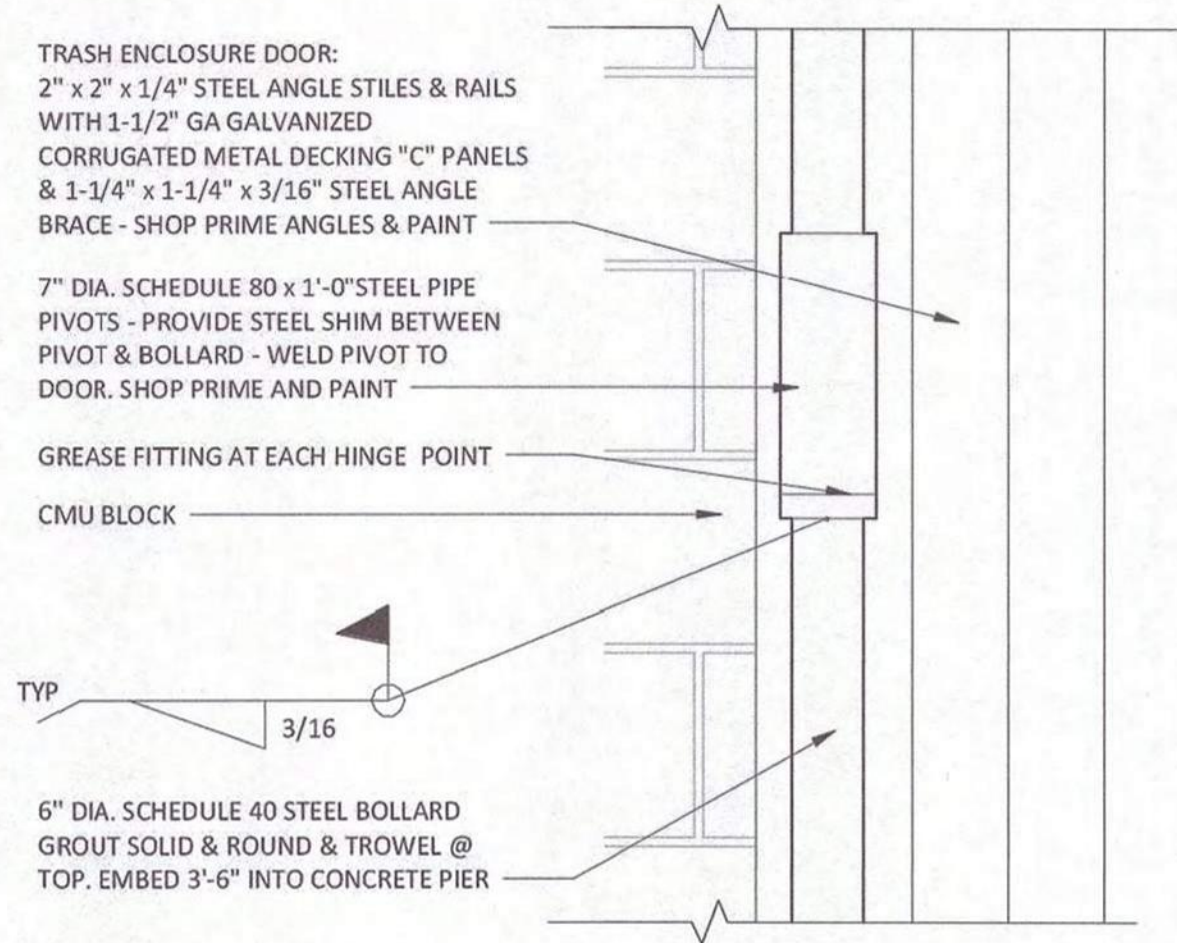


MAN DOOR PIVOT

1 1/2" = 1'-0"

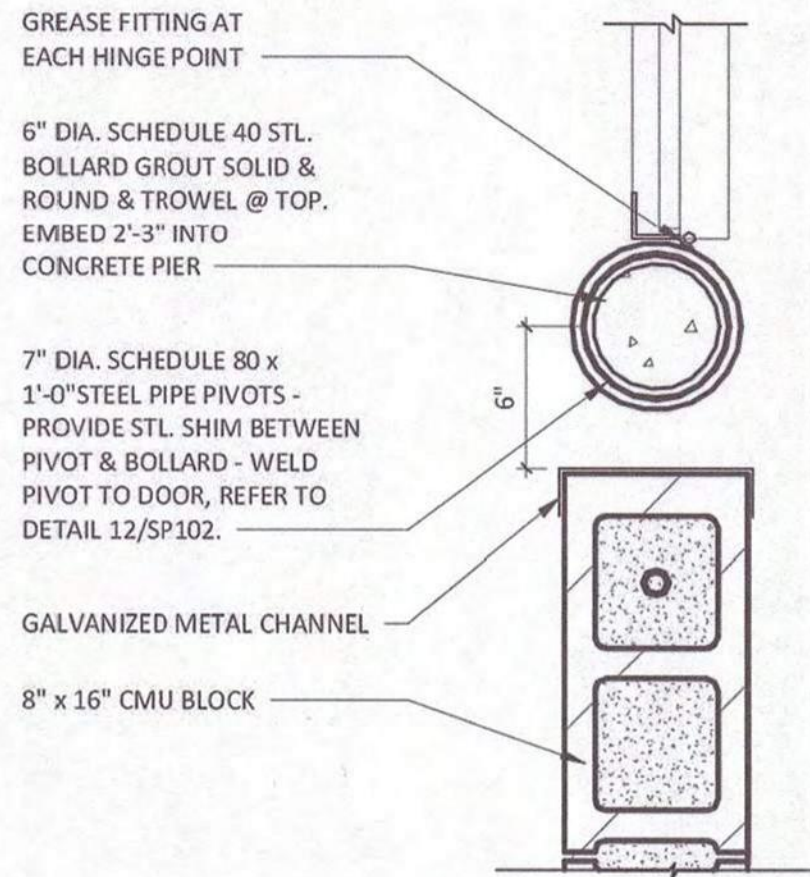


MAN DOOR PIVOT DETAIL

1 1/2" = 1'-0"

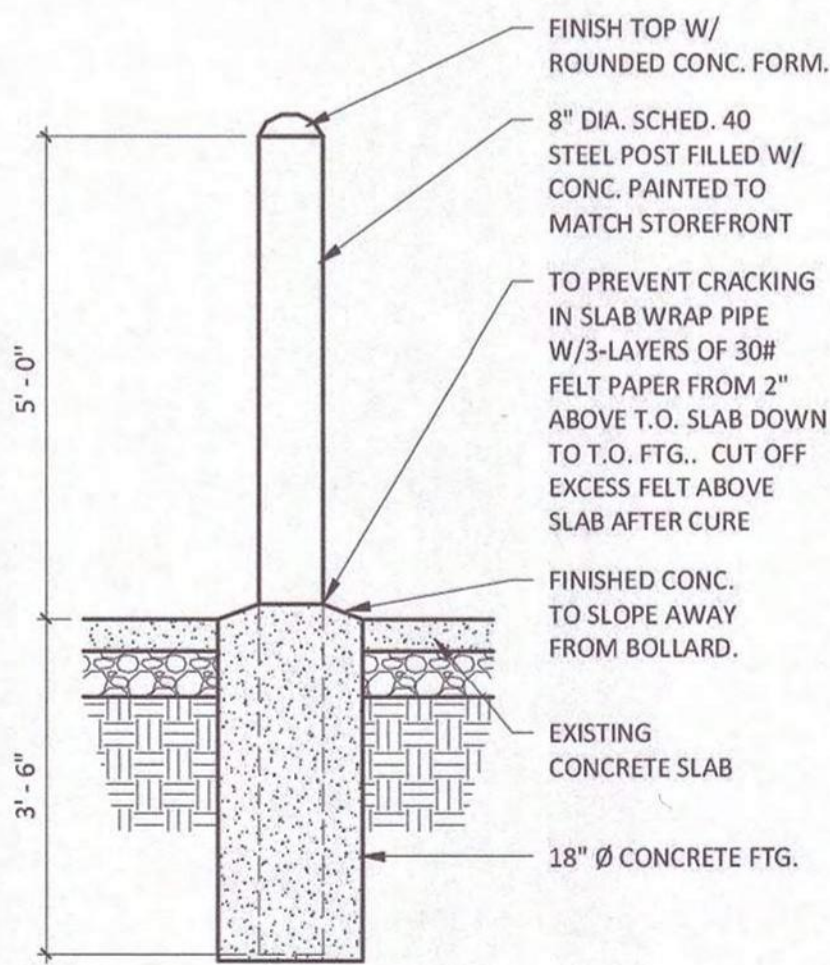


TYP. BOLLARD DETAIL

1 1/2" = 1'-0"

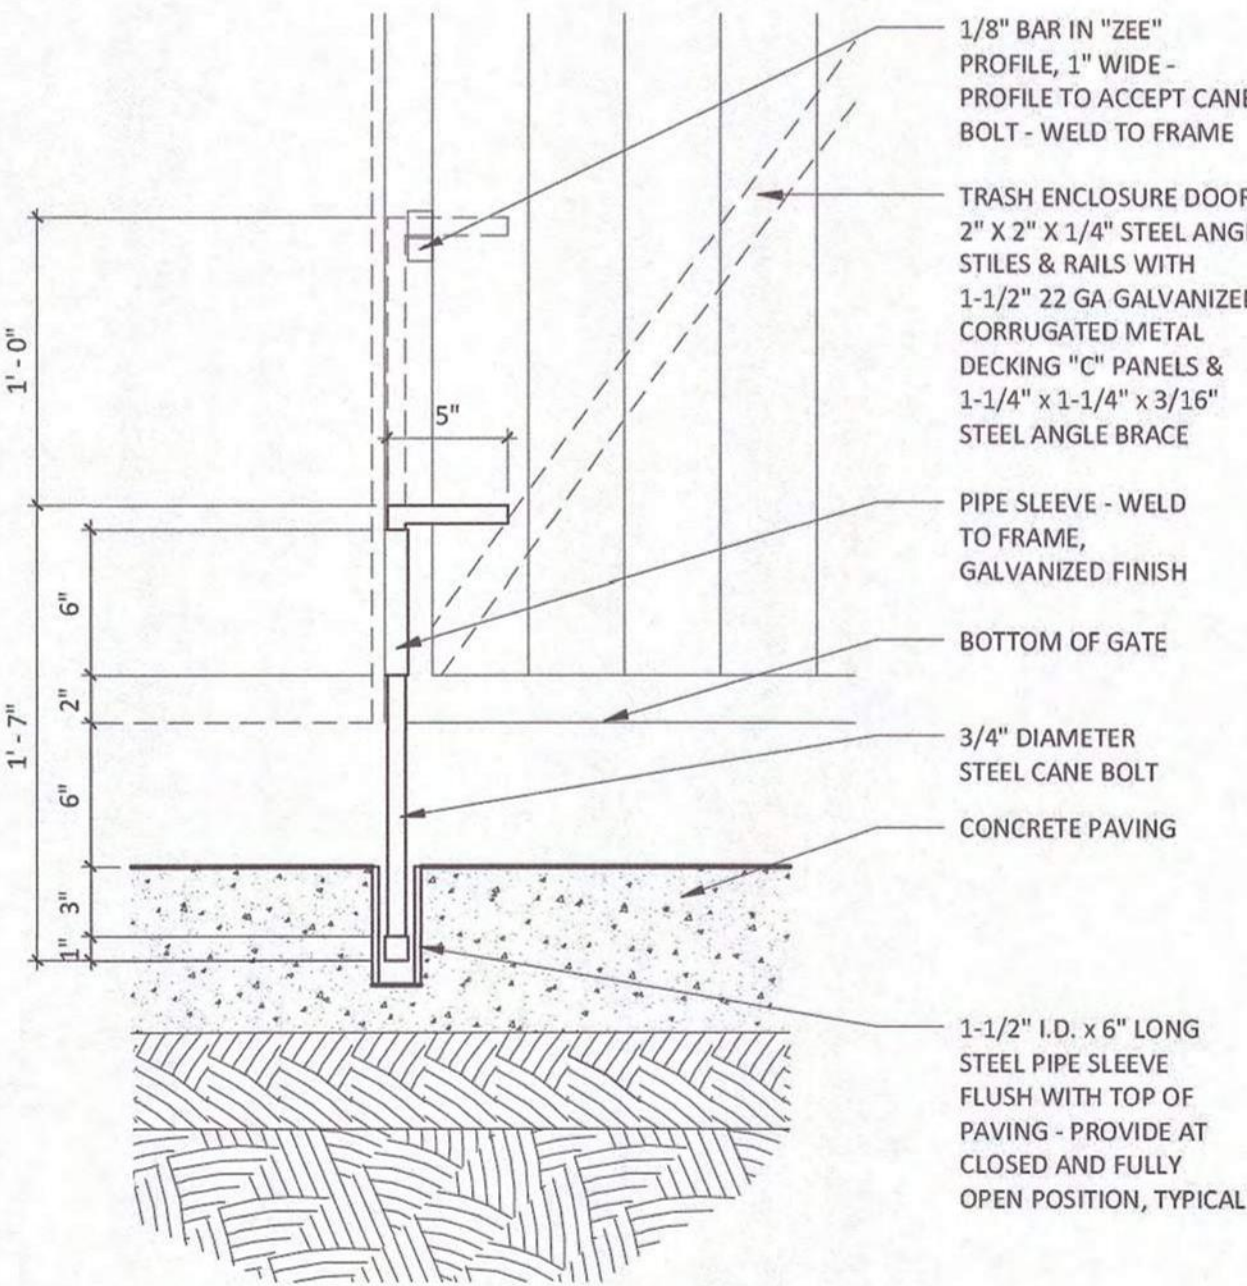


TYPICAL CANE BOLT DETAIL

1 1/2" = 1'-0"

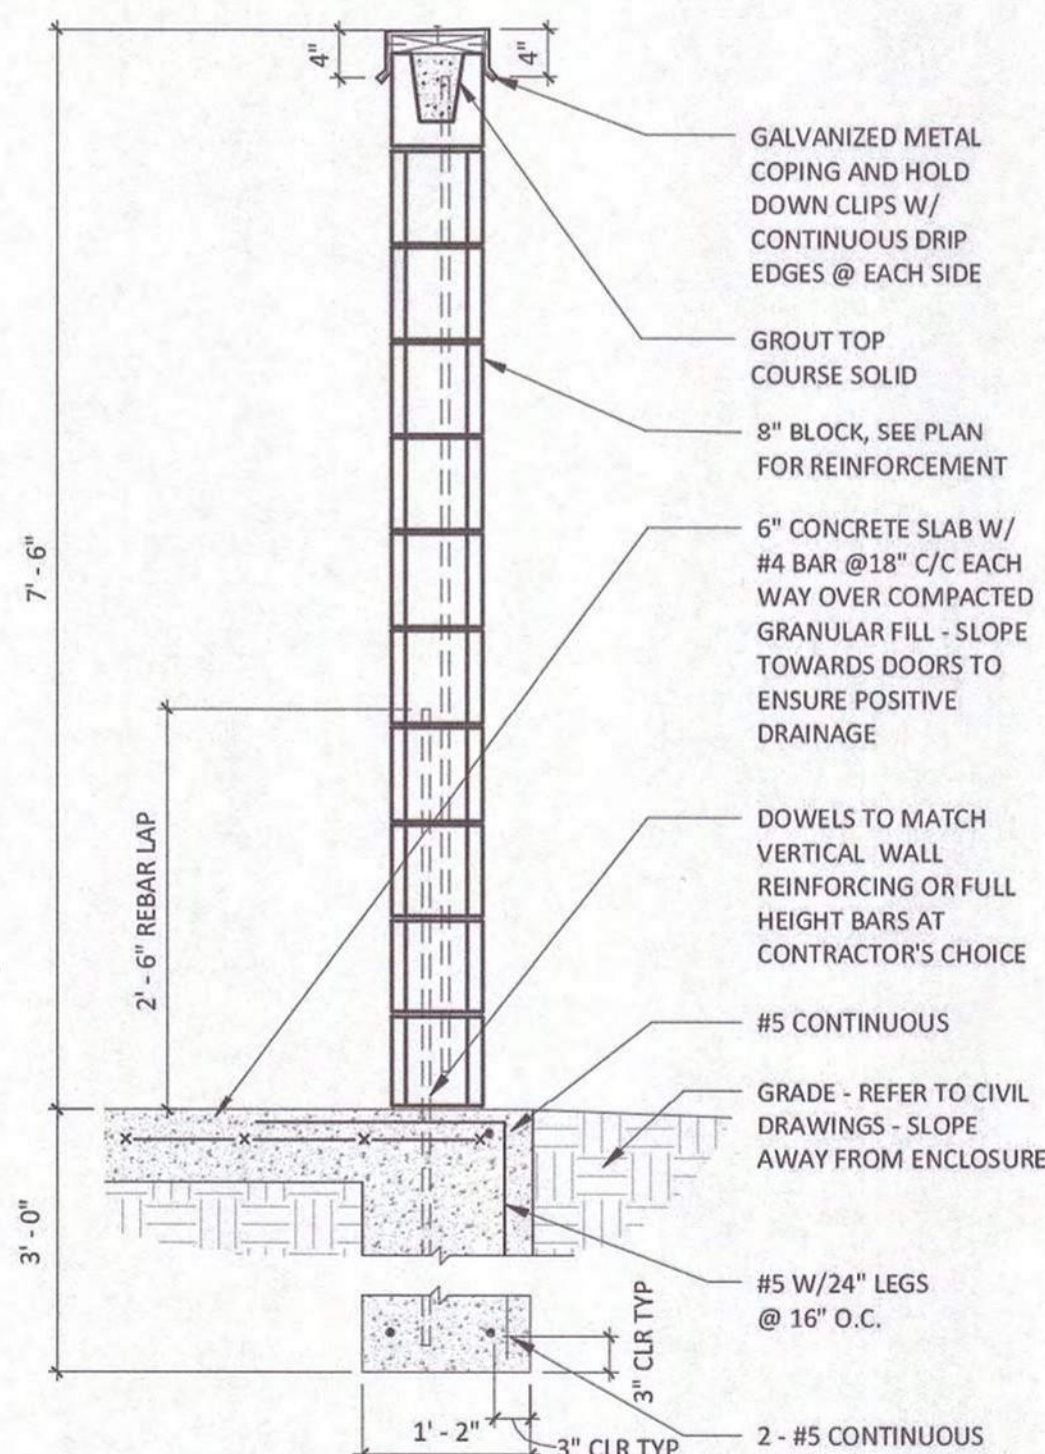


DUMPSTER DETAIL

3/4" = 1'-0"

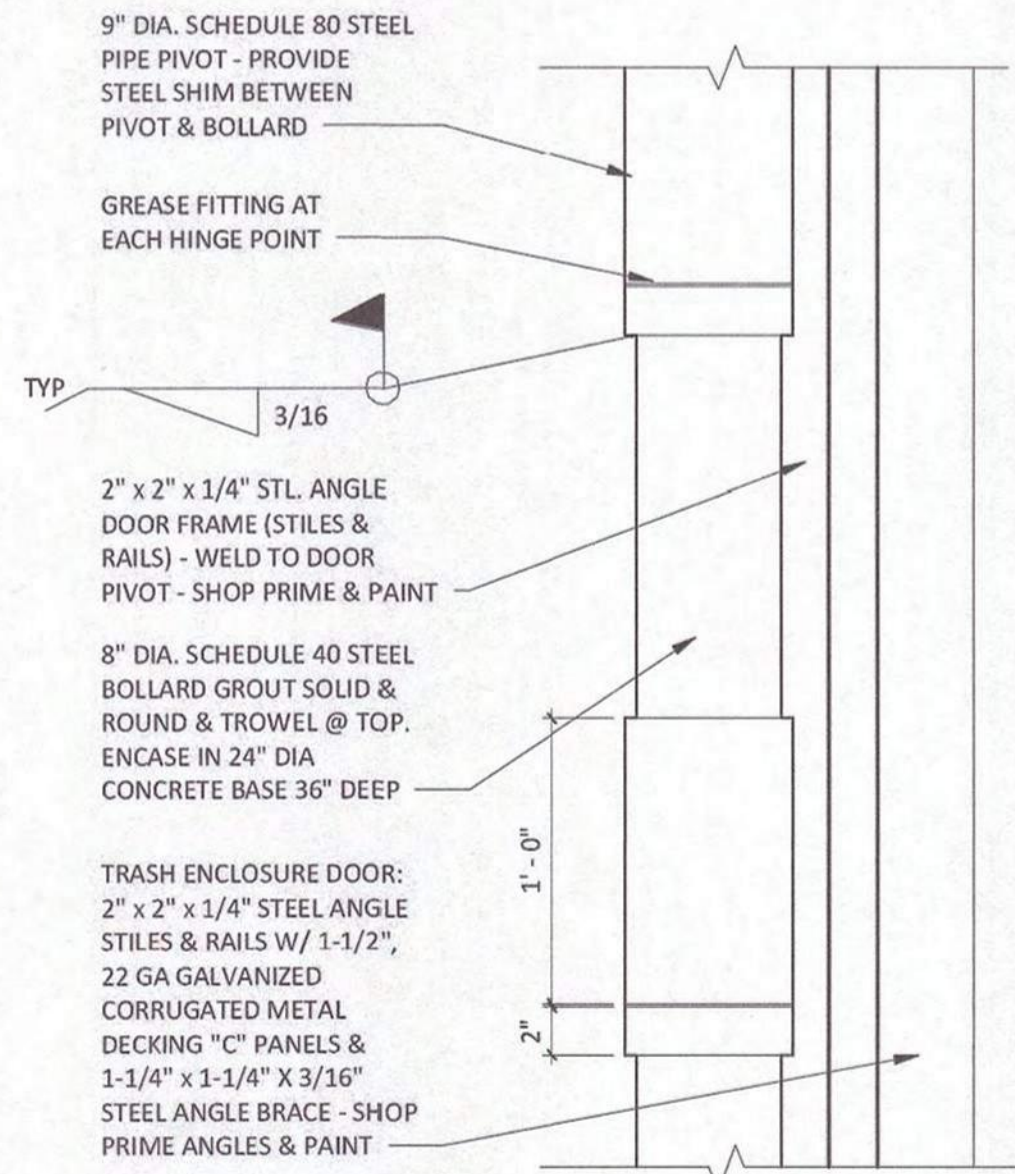


DUMPSTER DOOR PIVOT

1 1/2" = 1'-0"

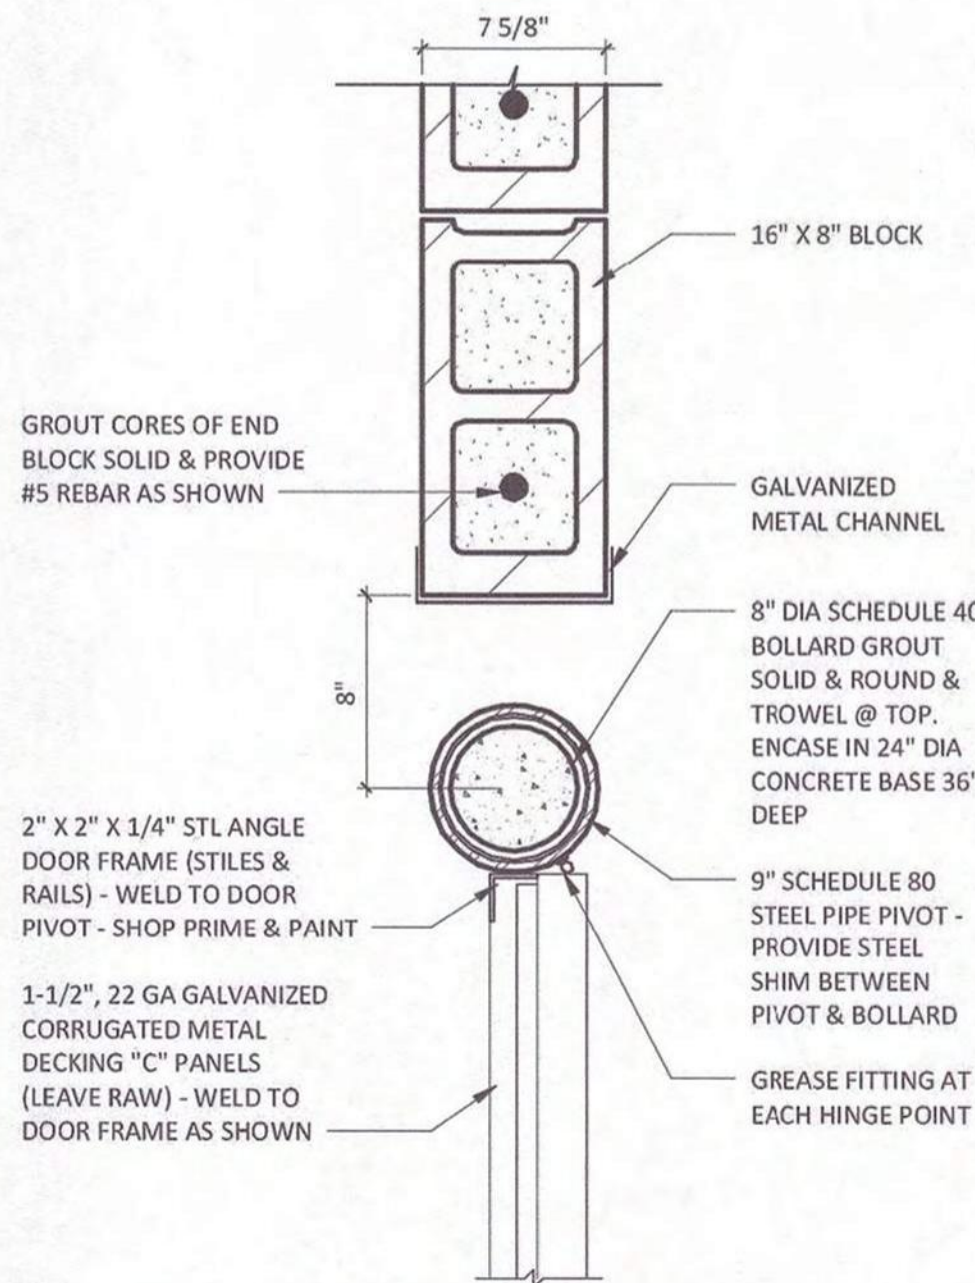


DUMPSTER WALL DETAIL

1 1/2" = 1'-0"

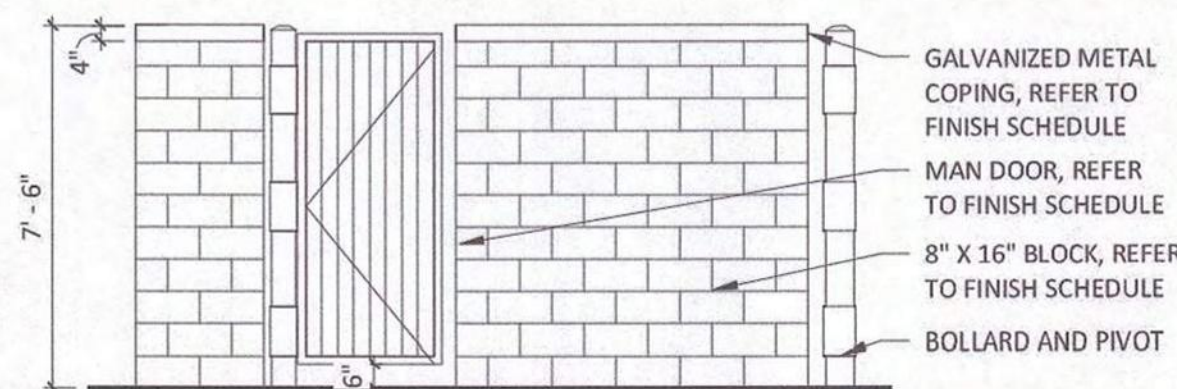


DUMPSTER ELEVATION

1/4" = 1'-0"

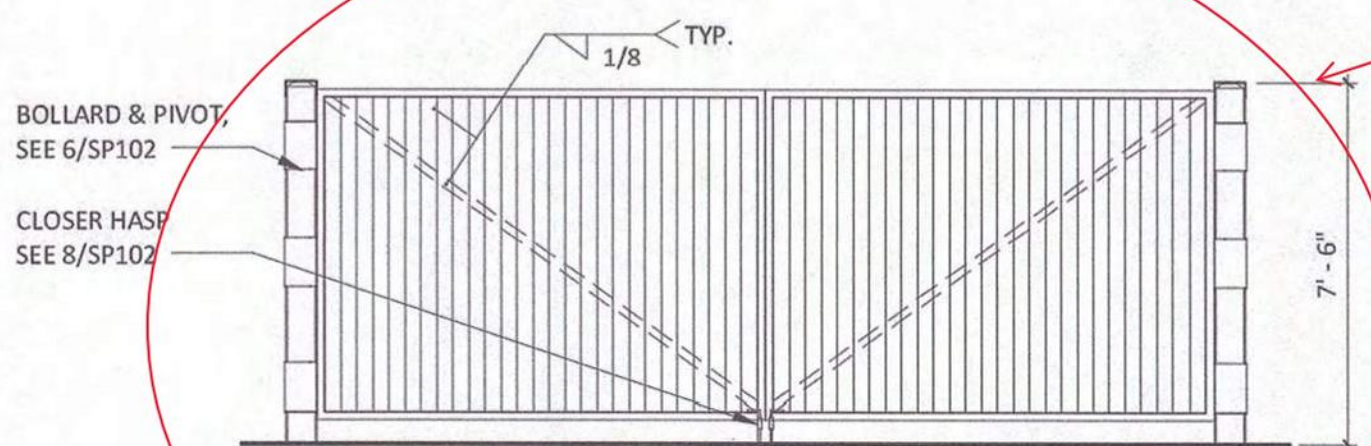


DUMPSTER ELEVATION

1/4" = 1'-0"

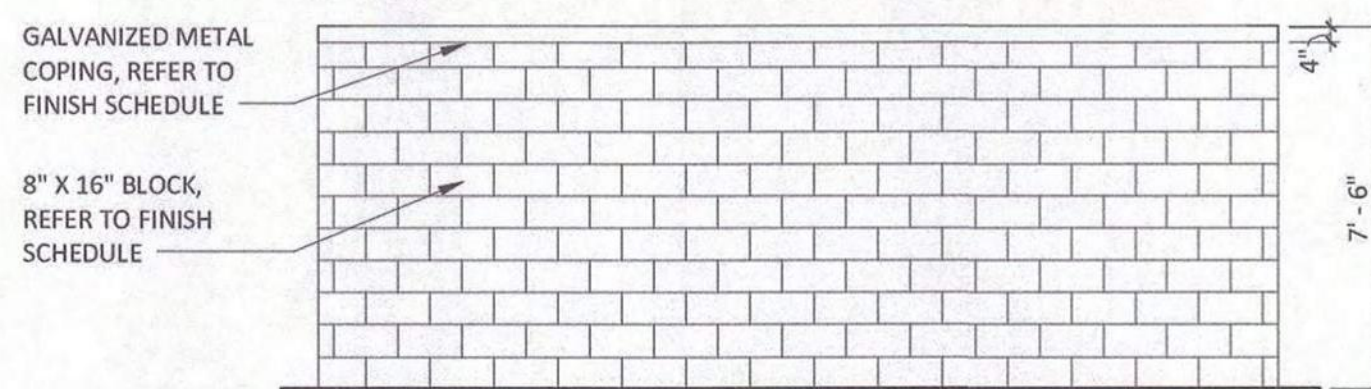


DUMPSTER ELEVATION

1/4" = 1'-0"

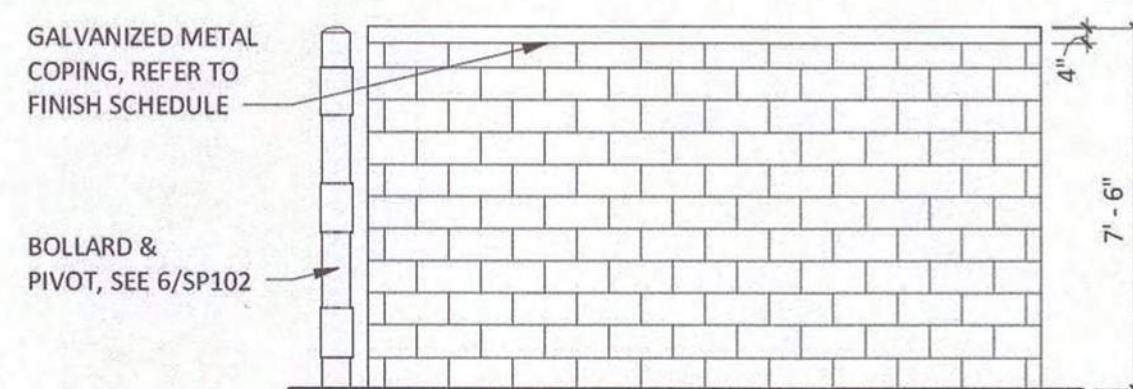

DUMPSTER ELEVATION

1/4" = 1'-0"

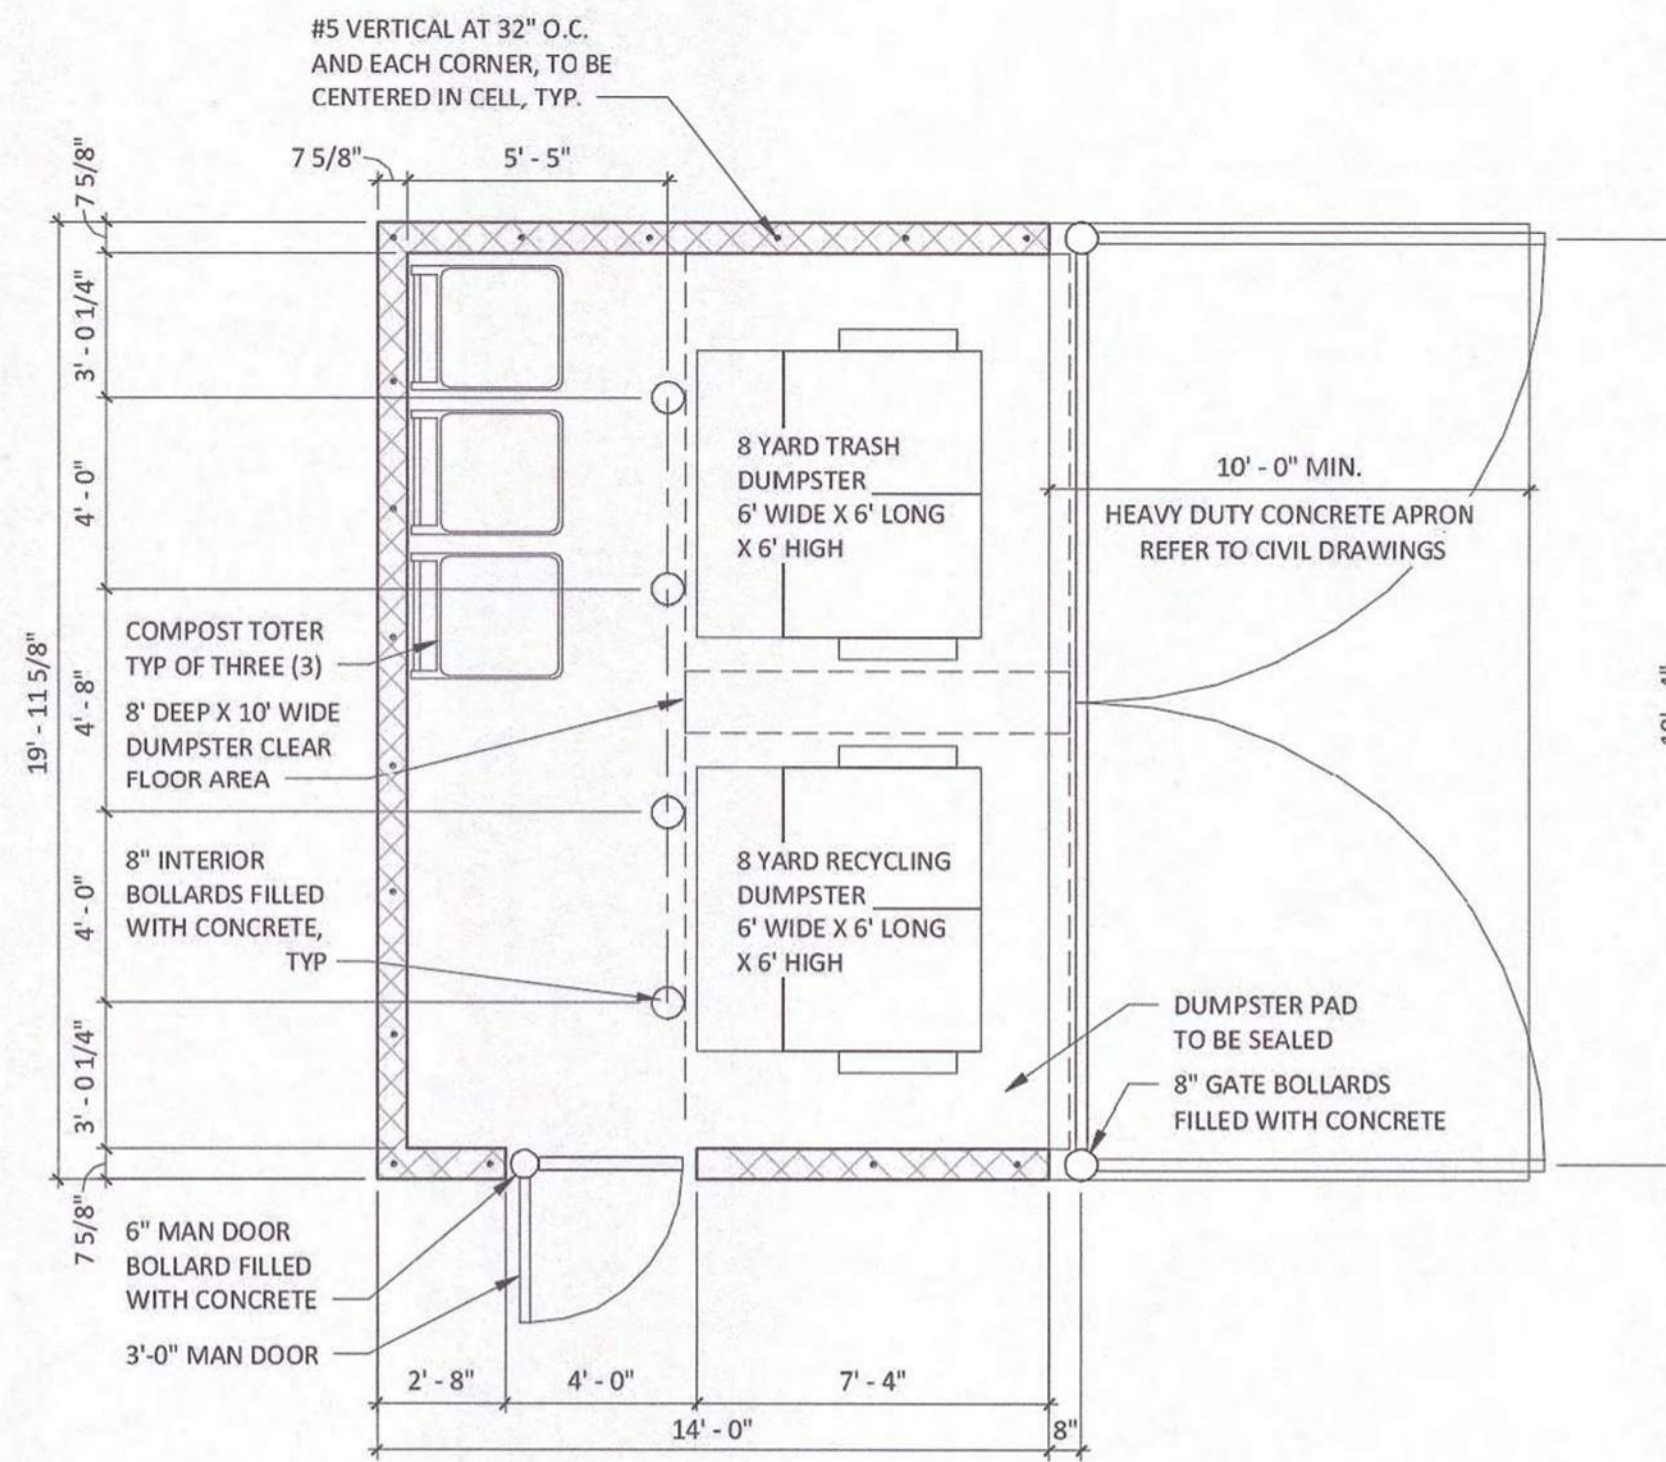

DUMPSTER PLAN

1/4" = 1'-0"

Gate To
Remain