

1. Accomplishments

- a. Committee Formed
- b. Architect (Silver Petrucelli and Associates) hired and working
- c. Project Manager (Downes Construction) hired and working
- d. Phase 1-Environmental Survey Completed by Barton and Loguidice
- e. Phase 2- Environmental Survey Completed by Barton and Loguidice
- f. Schematic Design of Oswegatchie Fire Station Completed

2. Schematic Design Highlights

- a. Current size of station is 10,161 sq.ft.(+/-), which includes a small (561 sq.ft. mezzanine for storage)
- b. The design includes 3 bunk rooms each sized for 3 firefighters, 3 bays for apparatus, a workout room, IT closet, day room, training room, and kitchen

3. The Design Development phase is underway, and the Committee is currently discussing and deciding upon MEP (Mechanical, Electrical and Plumbing) design alternatives

4. The Architect and Project Manager met with Department Heads and staff (Planning and Development, Public Works, and Utilities Departments) on November 12th to introduce current state of the site plan and initiate discussion. No red flags identified

5. Completion of Construction Documents is targeted for May 1, 2025


6. Construction targeted for July, 2025-July 2026

7. Committee has spent \$128,936.38 out of \$645,971.00 allocated


8. The estimated hard cost of fire station construction is predicated upon prevailing cost / sq. ft. building costs. Estimates have ranged from \$650 to \$1,000 / sq. ft. Soft costs add an approximate 20% of base hard costs. Expected range of construction costs- \$7,900,000-\$12,200,000

9. The ROM estimated cost to demolish the existing fire station upon completion of the new is \$171,000

RECEIVED FOR RECORD
WATERFORD, CT
2024 DEC - 2 P 3:38
ATTES
TOWN CLERK

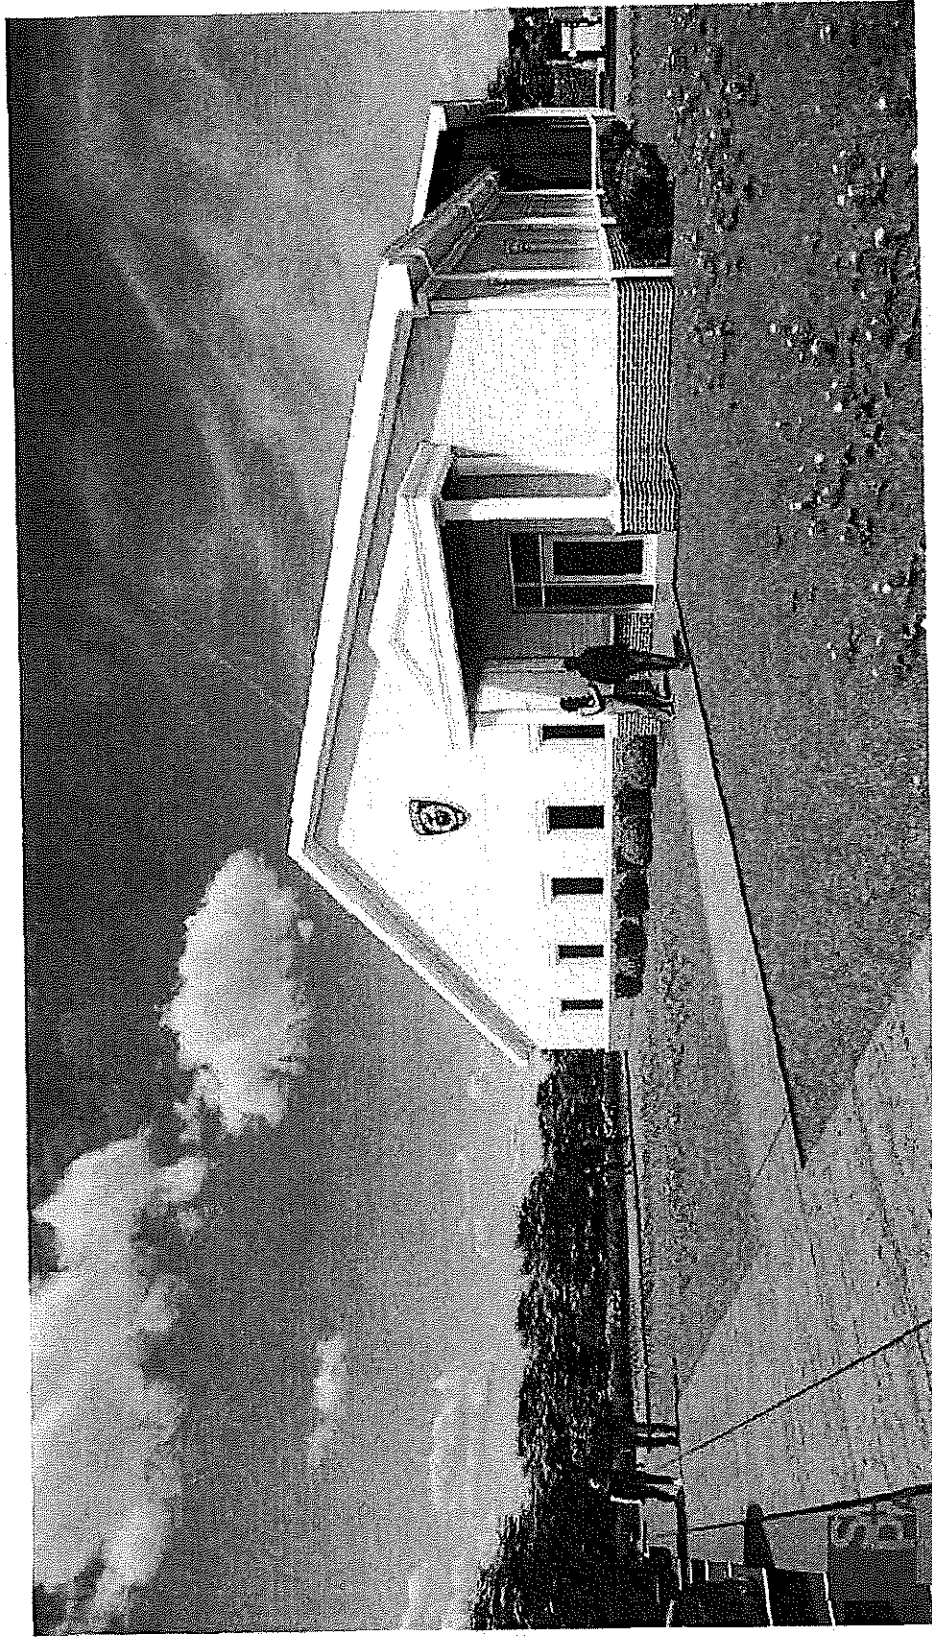

---	--	---	--	---	--	------

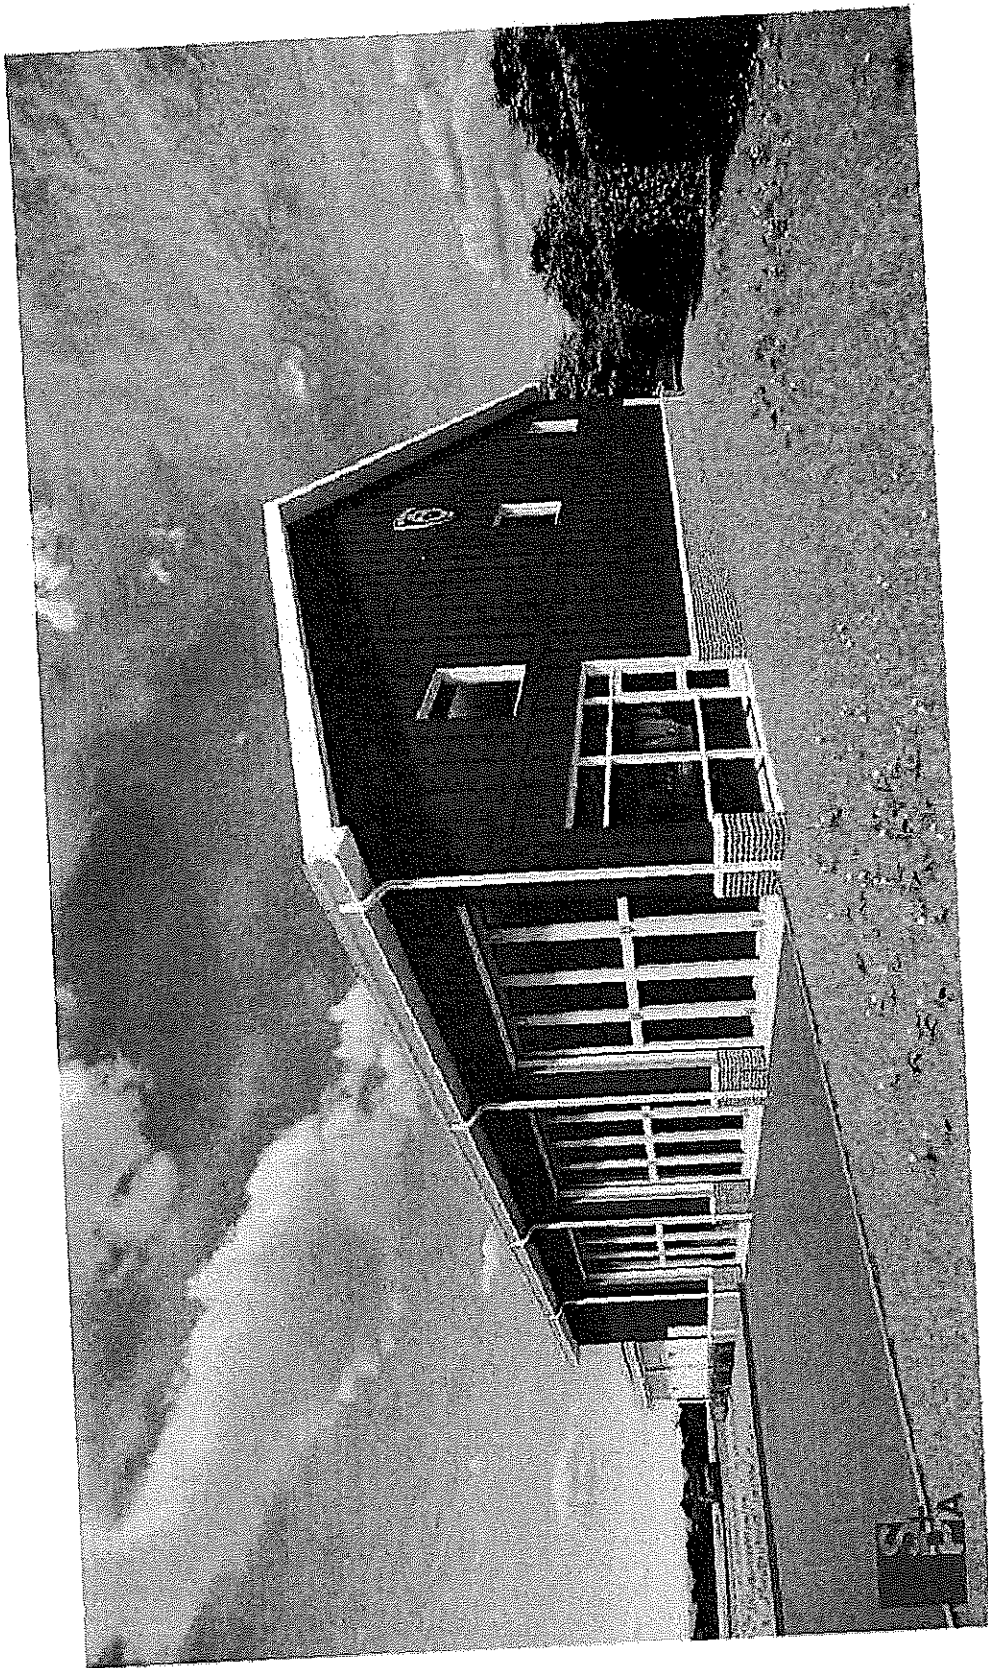


NEW CONSTRUCTION
 OSWEGATCHIE FIRE STATION
 441 BOSTON STREET
 WATERFORD CT 06495



SILVER PETRUCCI & ASSOCIATES

RENDERING - APPARATUS
 SCHEMATIC DESIGN

A313

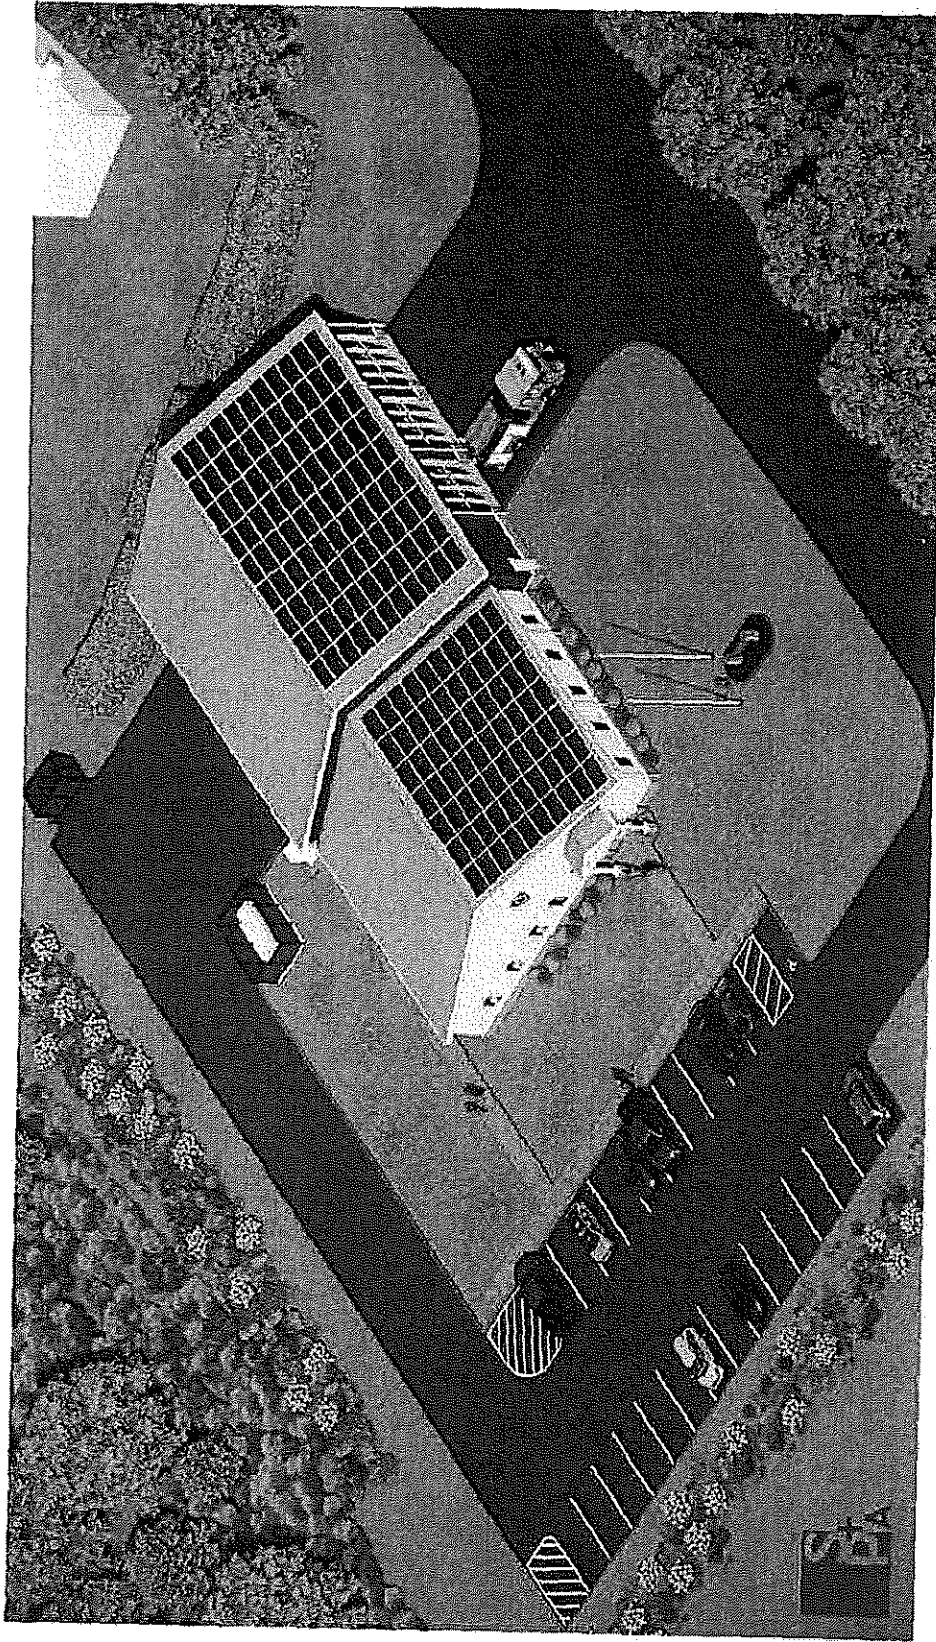

NEW CONSTRUCTION
OSWEGATCHIE FIRE STATION
241 BOSTON POST RD
WATERFORD CT 06195




SILVER PETERCELLI ASSOCIATES


RENDERING - AERIAL

ARCHITECTURAL DESIGN


A314

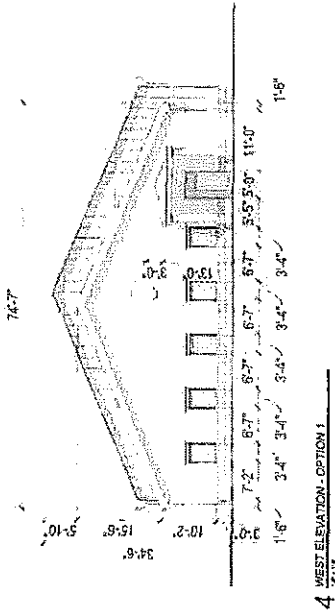


4 WEST ELEVATION - OPTION 1

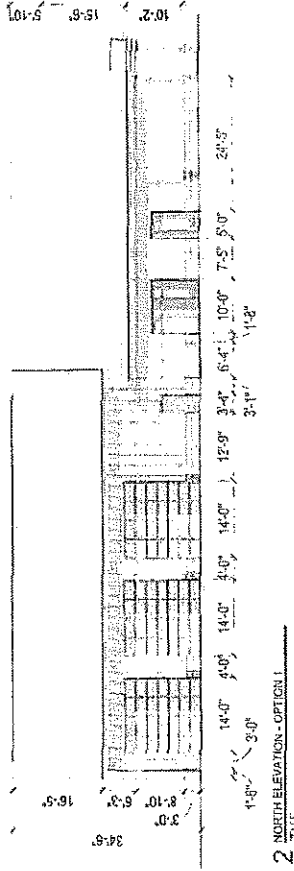

2 NORTH ELEVATION - OPTION 1

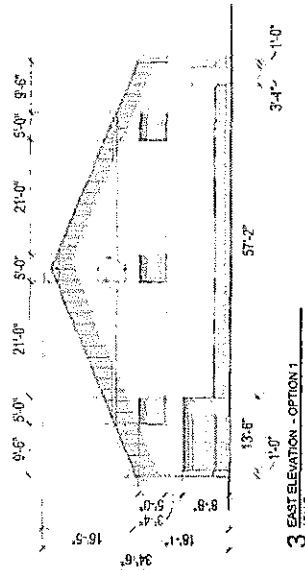


3 EAST ELEVATION - OPTION 1

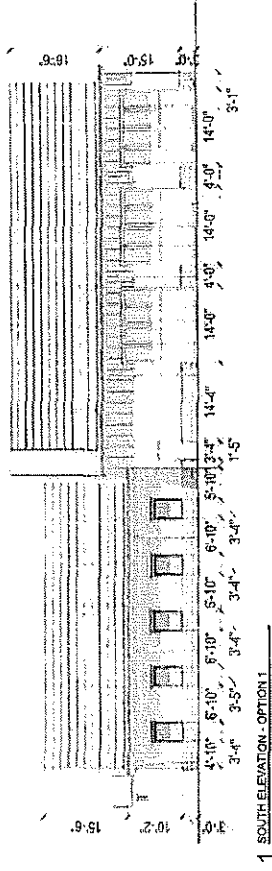


1 SOUTH ELEVATION - OPTION 1

---	--	---	-------------

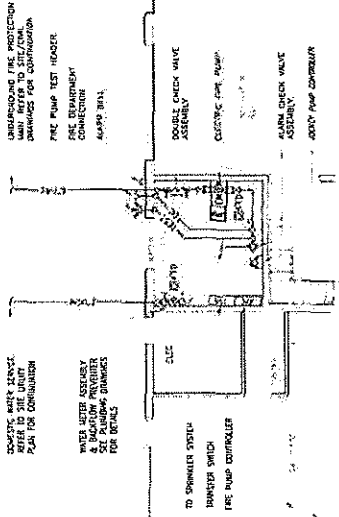

3 WATER PUMP ROOM LAYOUT

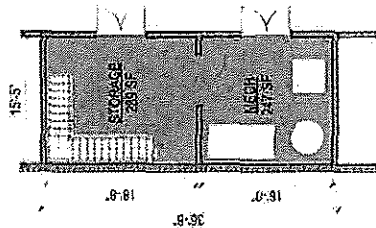



2 MEZZANINE FLOOR PLAN

- Department Legend
- Assembly
 - Business
 - Residential
 - Storage

FLOOR PLANS - WITH WATER PUMP

A113

SCHEMATIC DESIGN

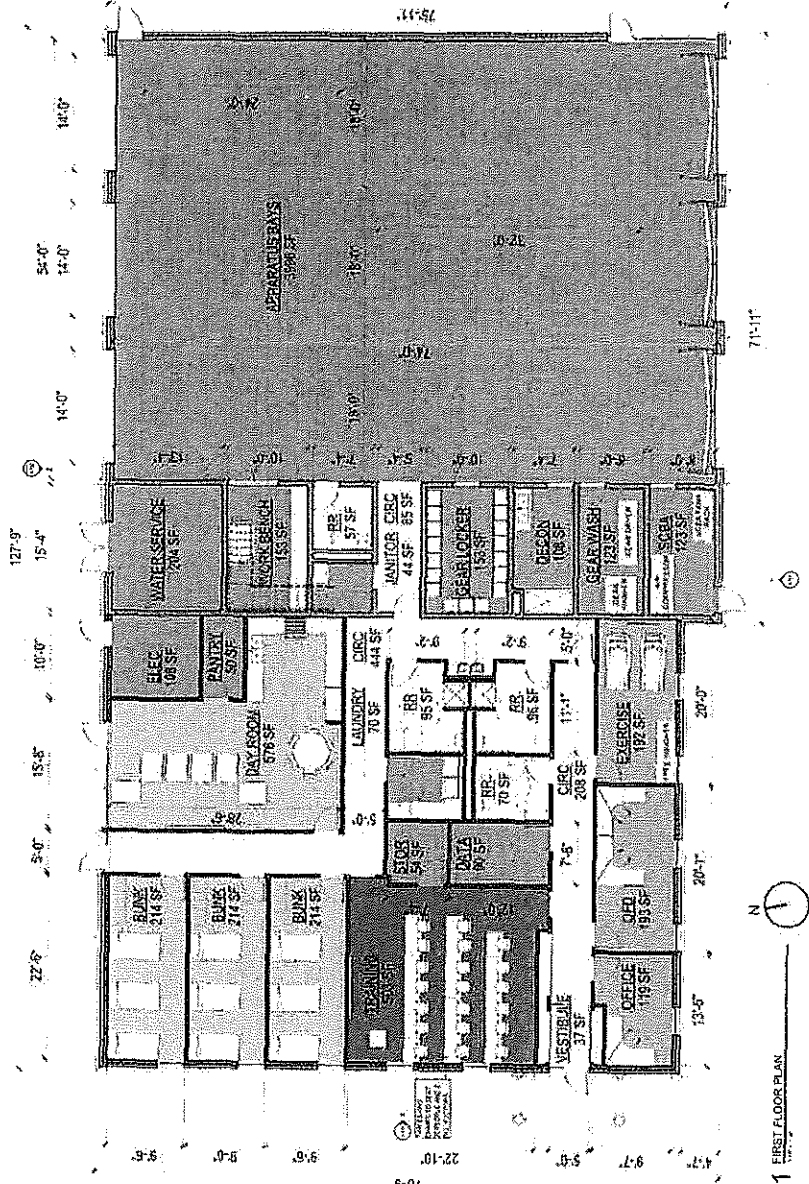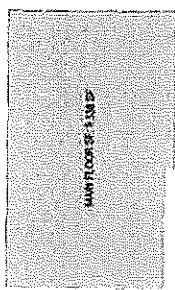

1 FIRST FLOOR PLAN

94 SF PERMANENT ASSOCIATES



NEW CONSTRUCTION
OSWEGATCHIE FIRE STATION
441 BOSTON POST RD
WATERFORD, CT 06385