

204 BLOOMINGDALE RD
N/F
BRYAN A. & COURTNEY
C. TITSON
VOL. 1559 PG. 34


8 MILLERS POND RD
N/F
RICHARD W. ZOLKOWSKI
VOL. 1819 PG. 31

204 BLOOMINGDALE RD
N/F
BRYAN A. & COURTNEY
C. TITSON
VOL. 1559 PG. 34

246 BLOOMINGDALE RD
N/F
CARL D. & ELIZABETH WILKS
VOL. 788 PG. 203

238 BLOOMINGDALE RD
N/F
MIGUEL A. ORTIZ
VOL. 1750 PG. 232

230 BLOOMINGDALE RD
N/F
JAMES CROMPTON
VOL. 1808 PG. 274

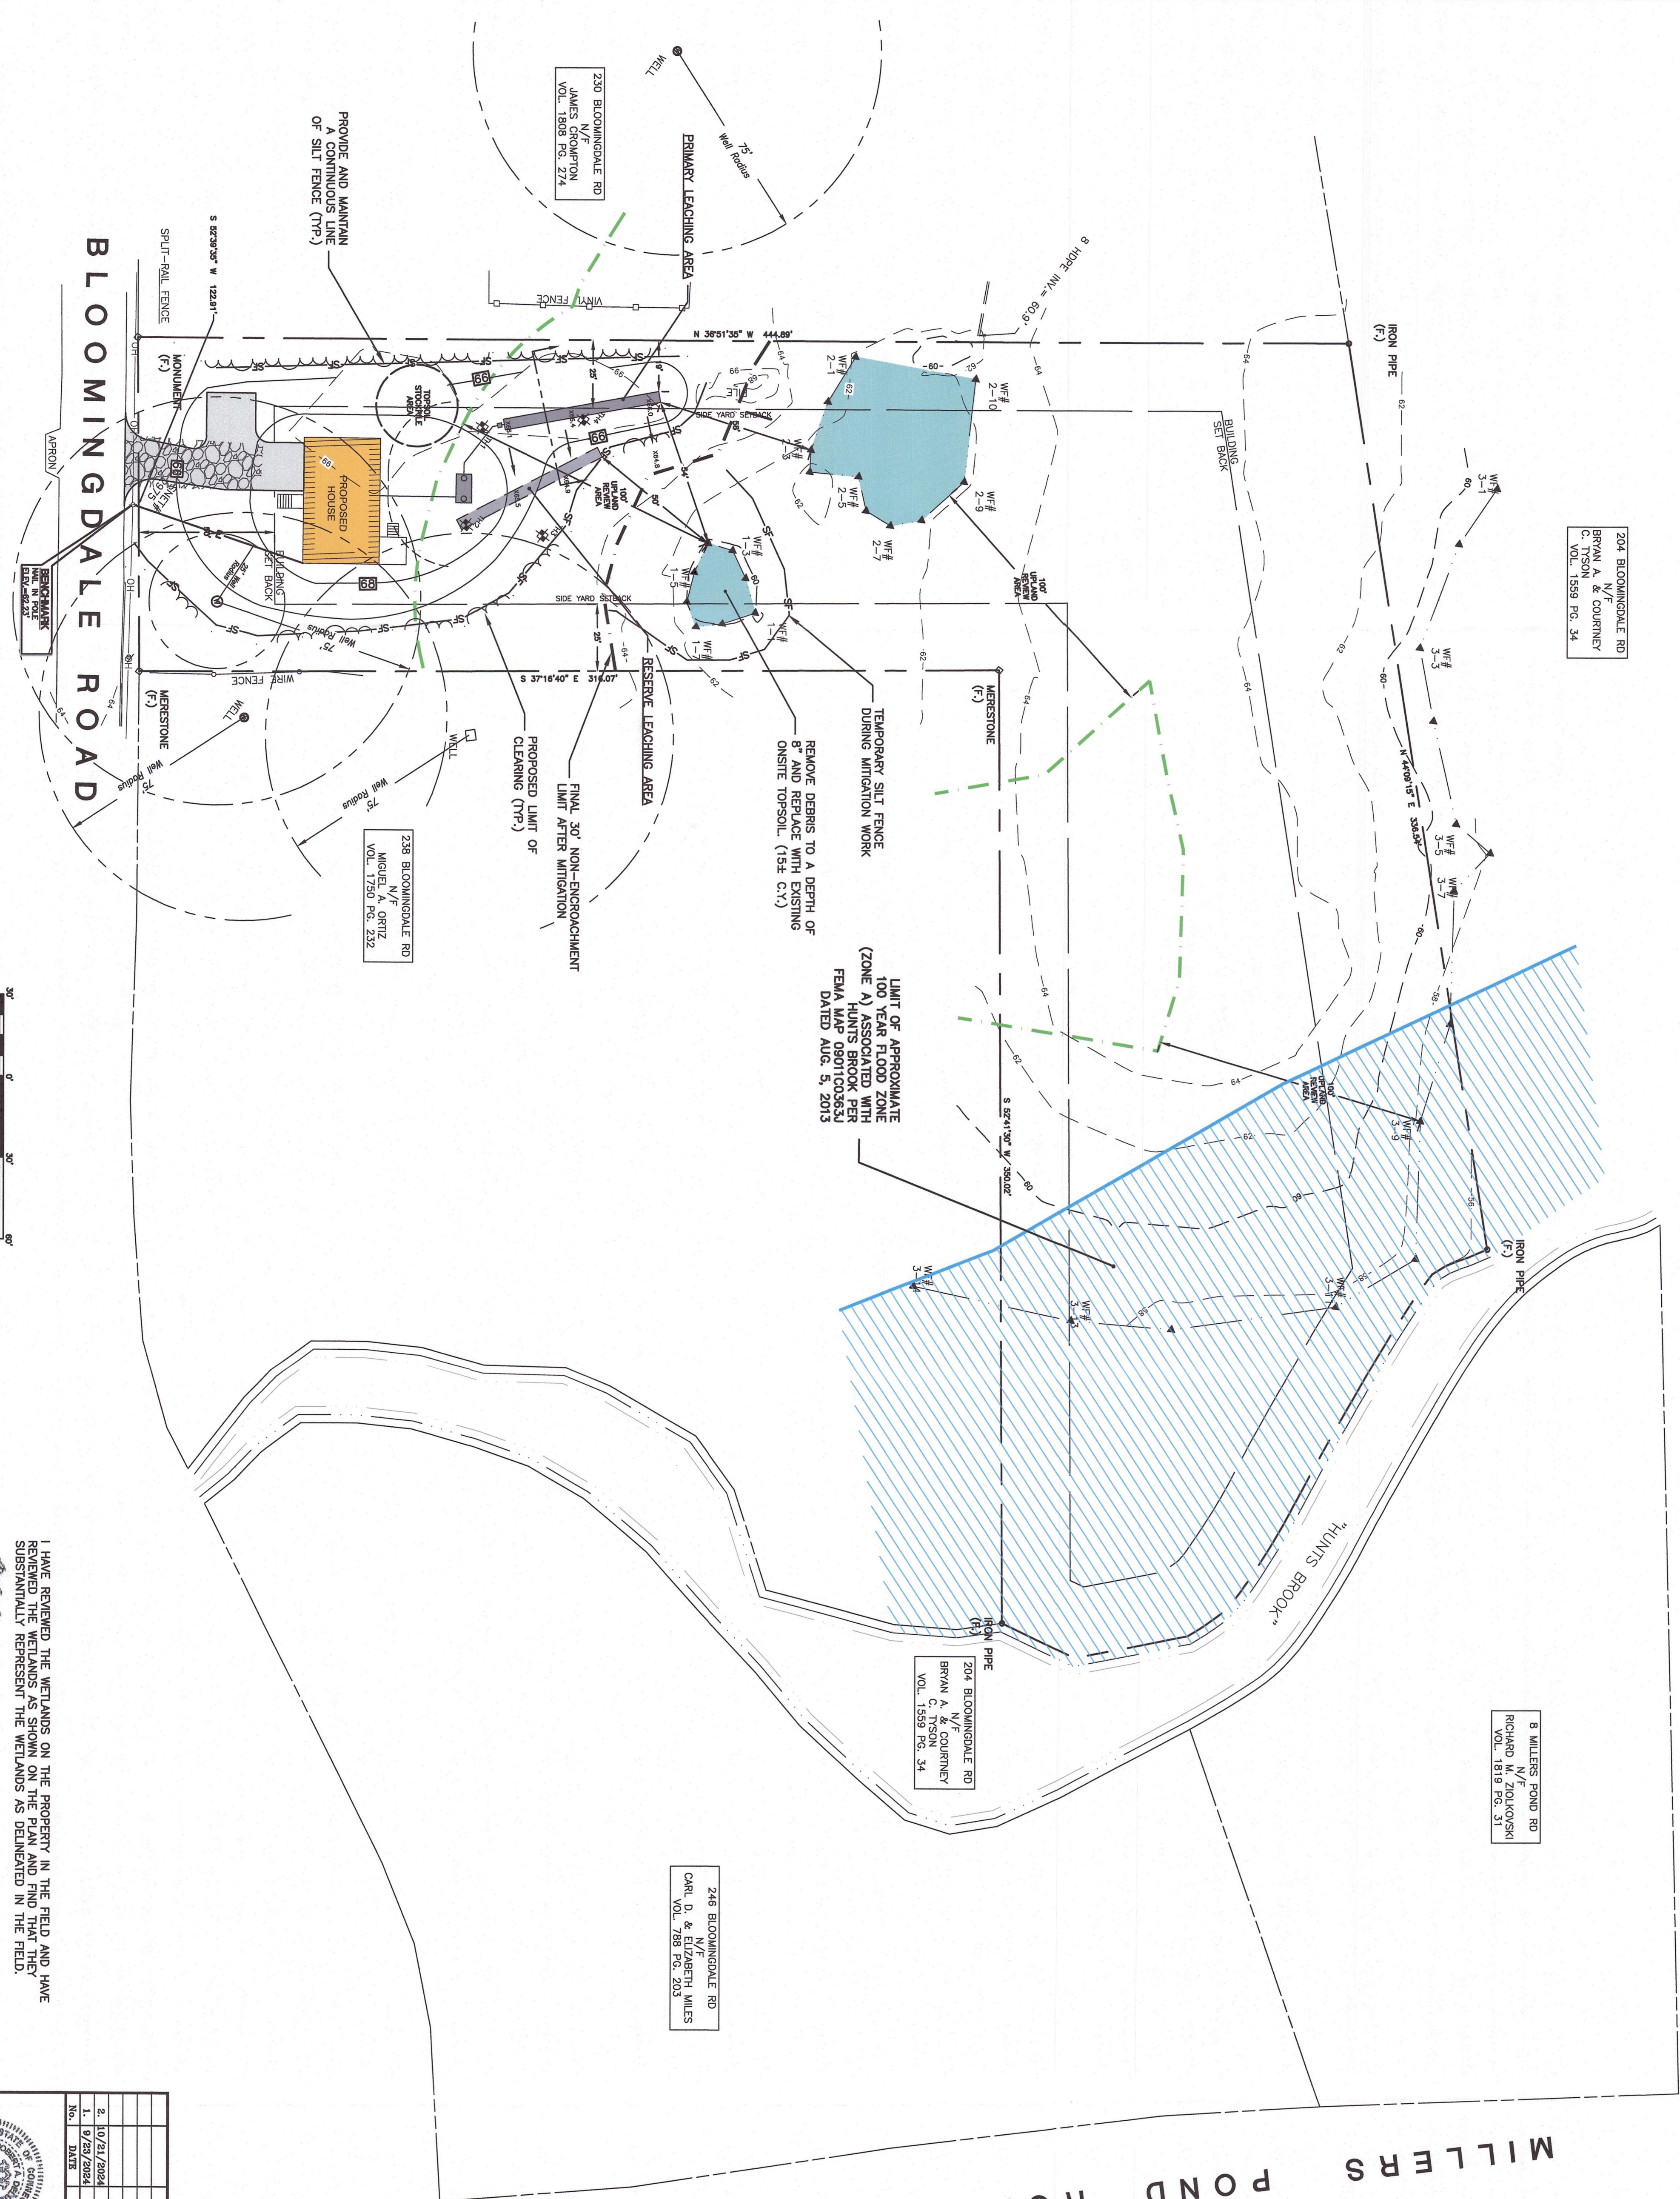

SCALE: 1"=30'

I HAVE REVIEWED THE WETLANDS ON THE PROPERTY IN THE FIELD AND HAVE
REMOVED THE WETLANDS AS SHOWN ON THE PLAN AND FIND THAT THEY
SUBSTANTIALLY REPRESENT THE WETLANDS AS DELINEATED IN THE FIELD.

ROBERT C. RUSSO
CERTIFIED SOIL SCIENTIST

10/21/2024
DATE

REVISION		DATE	REVISION
2.	10/21/2024	REVISED PER TOWN COMMENTS	
1.	9/29/2024	REVISED PER TOWN COMMENTS	

234 Bloomingdale Road
Quaker Hill, Connecticut

Integrity Properties

Overall Plan

2

CLA