


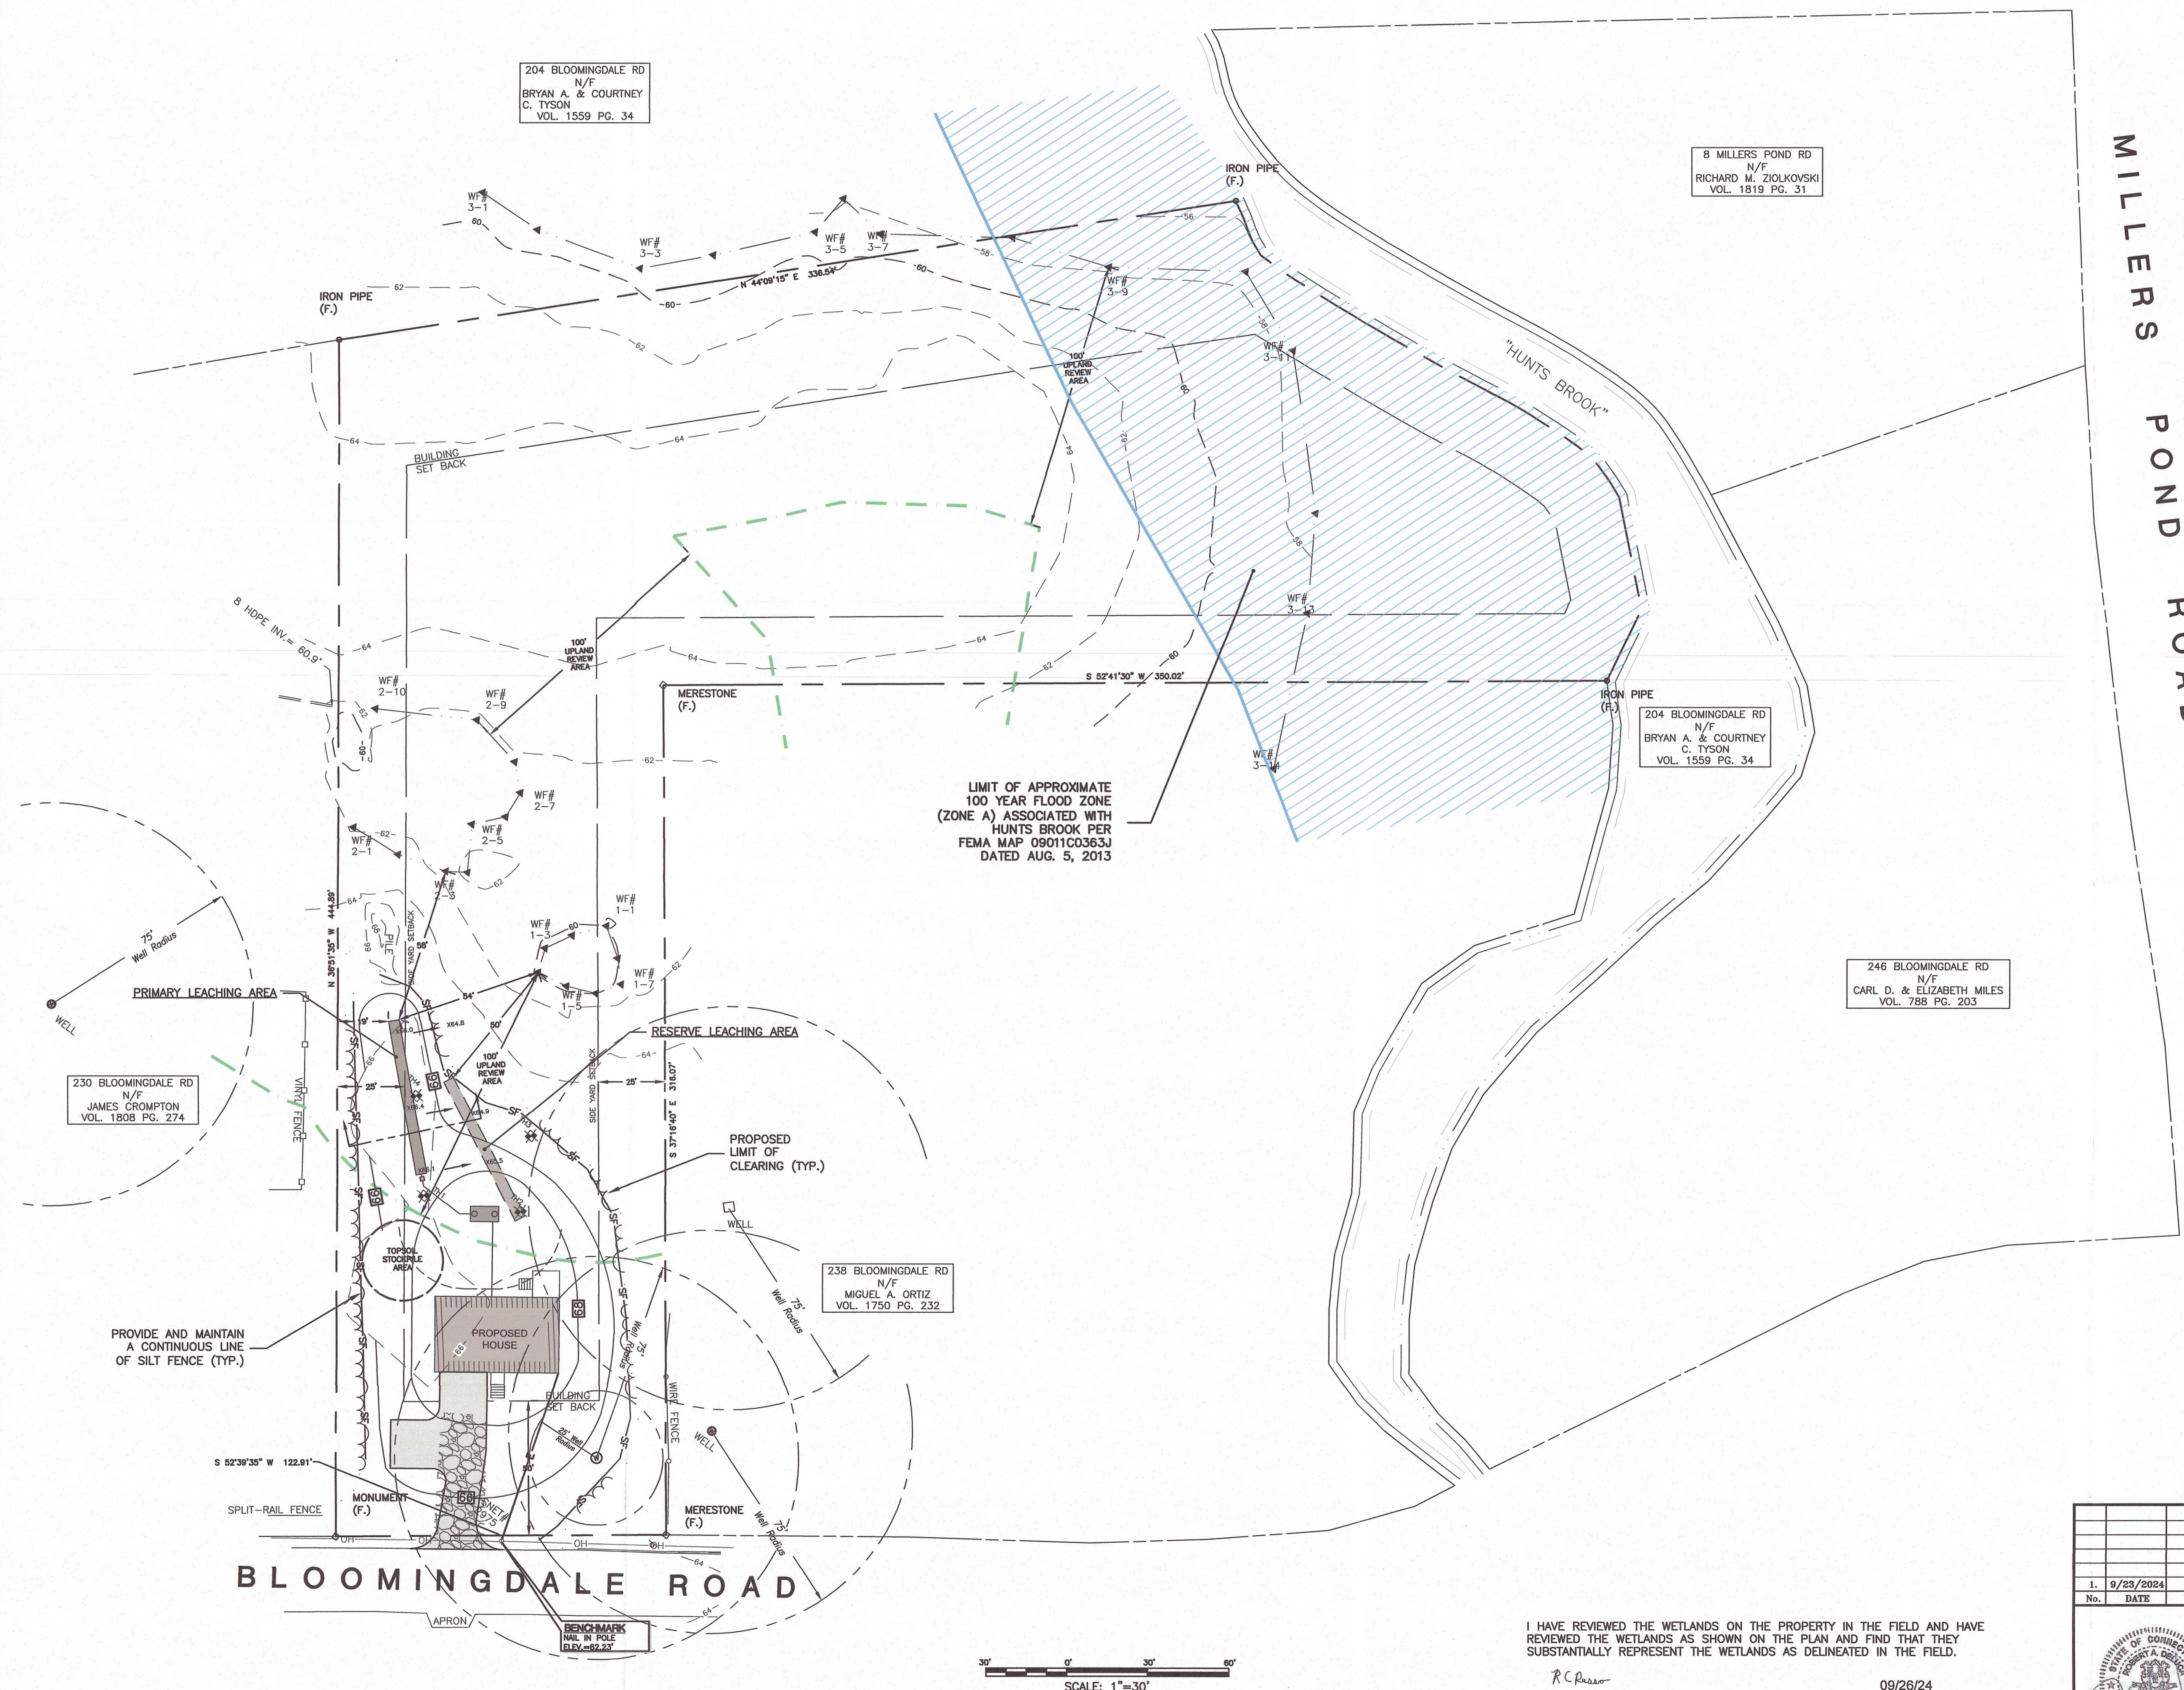

I HAVE REVIEWED THE WETLANDS ON THE PROPERTY IN THE FIELD AND HAVE REVIEWED THE WETLANDS AS SHOWN ON THE PLAN AND FIND THAT THEY SUBSTANTIALLY REPRESENT THE WETLANDS AS DELINEATED IN THE FIELD.

R.C. Russo 09/26/24
ROBERT C. RUSSO
CERTIFIED SOIL SCIENTIST

DATE

CLA Engineers, Inc.
CIVIL • STRUCTURAL • SURVEYING

317 Main Street Norwich, CT 06360
(860) 886-1986 Fax (860) 886-9165

234 Bloomingdale Road
Quaker Hill, Connecticut

Integrity Properties

Overall Plan

Project No.
CLA-7880

Proj. Engineer
R.A.D.

Date:
July 2024

Sheet No.
2

No.	DATE	REVISION
1.	9/23/2024	REVISED PER TOWN COMMENTS

rec'd 9-26-24