


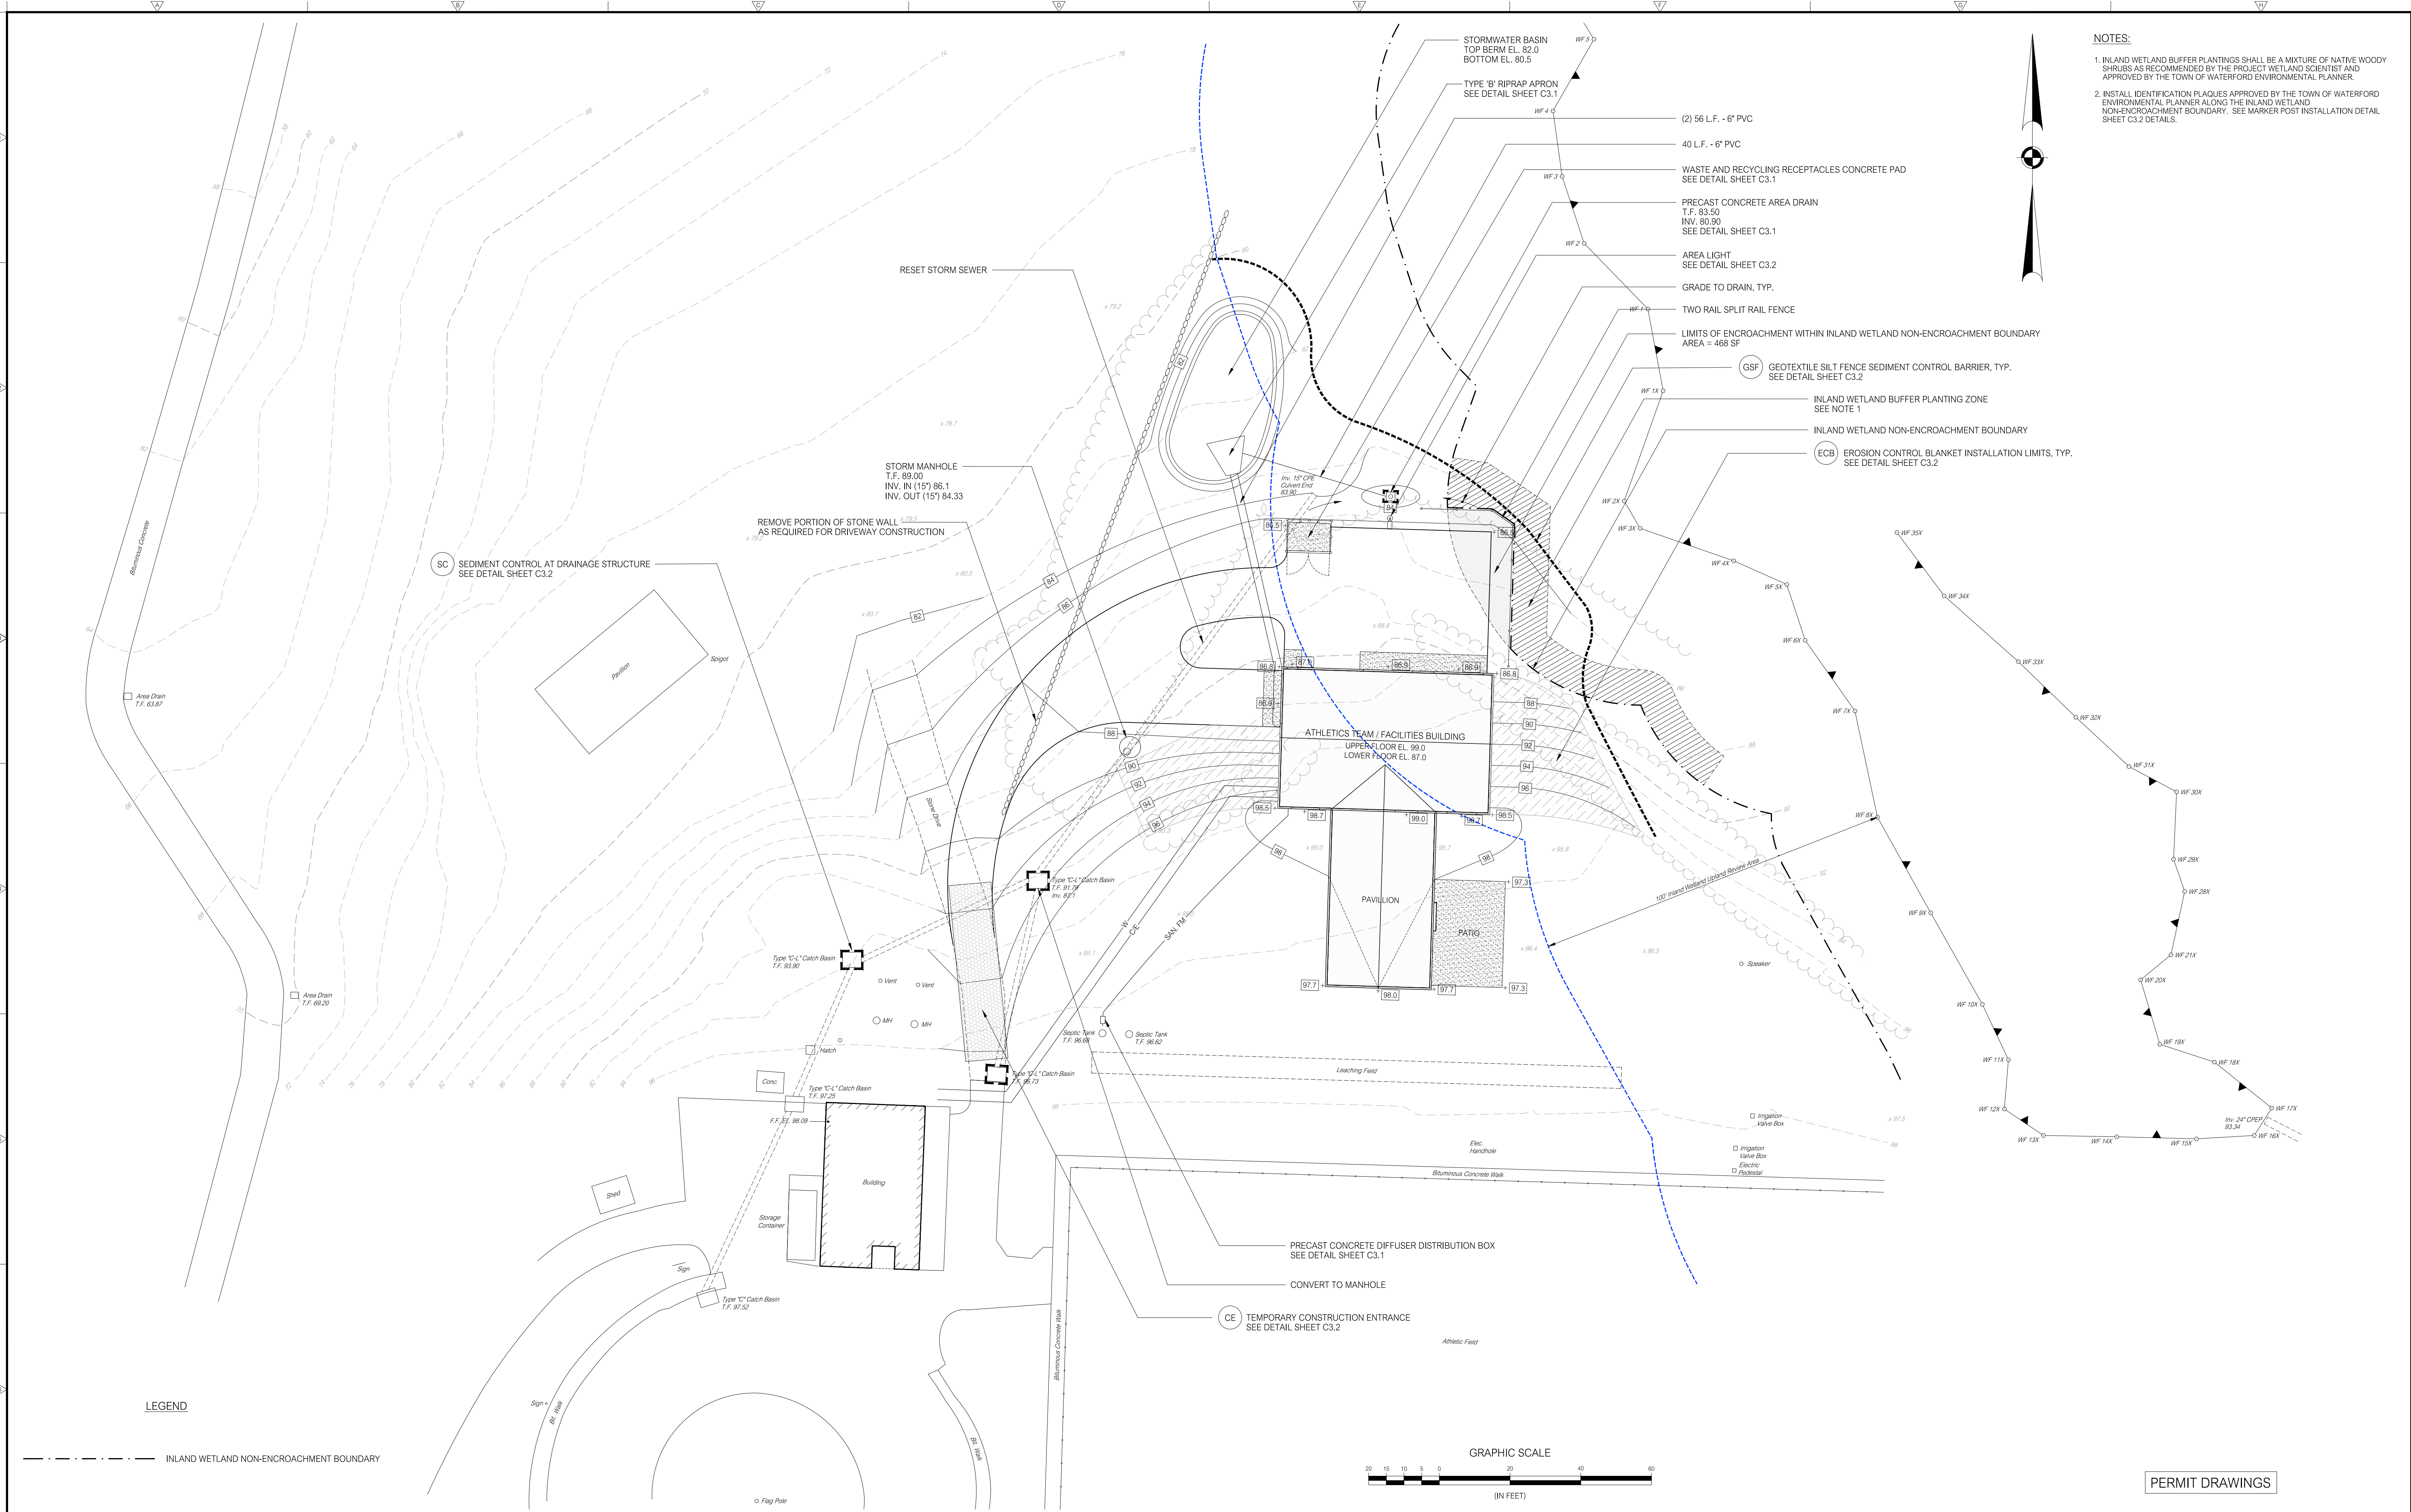


NOTES:

1. INLAND WETLAND BUFFER PLANTINGS SHALL BE A MIXTURE OF NATIVE WOODY SHRUBS AS RECOMMENDED BY THE PROJECT WETLAND SCIENTIST AND APPROVED BY THE TOWN OF WATERFORD ENVIRONMENTAL PLANNER.

2. INSTALL IDENTIFICATION PLAQUES APPROVED BY THE TOWN OF WATERFORD ENVIRONMENTAL PLANNER ALONG THE INLAND WETLAND NON-ENCROACHMENT BOUNDARY. SEE MARKER POST INSTALLATION DETAIL SHEET C3.2 DETAILS.

REVISIONS:			TITLE:
NO.	DATE	DESCRIPTION	
1	5-1-24	TOWN STAFF REVIEW COMMENTS	
REVISIONS			


The Williams School
ATHLETIC COMPLEX
122 BLOOMINGDALE ROAD
WATERFORD, CONNECTICUT

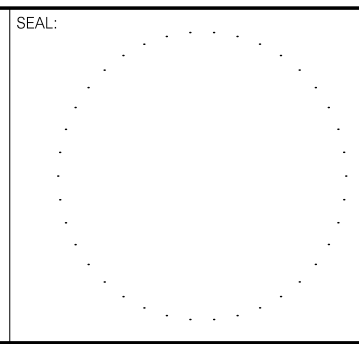

PREPARED BY:
Summer Hill
Civil Engineers & Land Surveyors, P.C.
60 Wall Street
P.O. Box 7108
Madison, Connecticut 06443-0708
Telephone: (203) 245-0722

PROJECT:			ATHLETICS TEAM AND FACILITIES BUILDING
DATE:	4-1-24	SHEET:	GENERAL PLAN
SCALE:	1"=20'		
DESIGNED:	MJO		
CHECKED:	LJM	FIELD BOOK:	PROJECT NO.: 23-43

SHEET NO.:
C2.1