


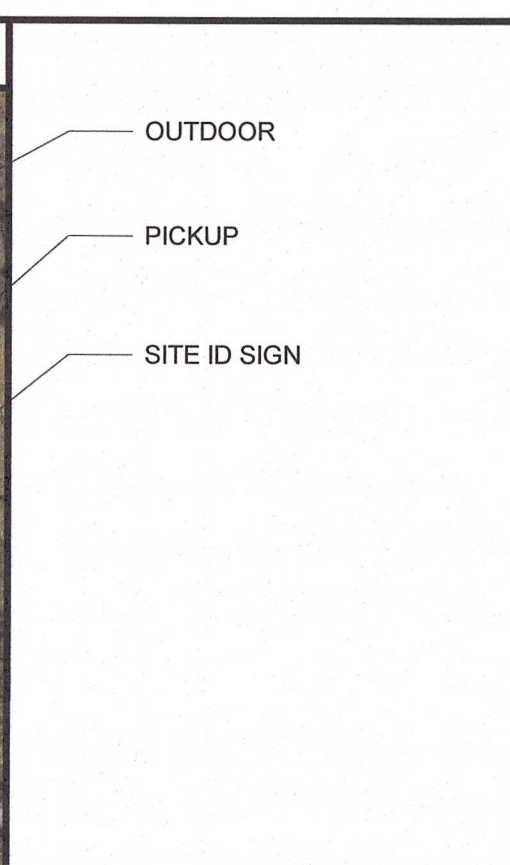

COLOR LEGEND	
P#	COLOR NAME
P5E	SAFETY YELLOW OSHA STANDARD
P21E	SAFETY RED
P33E	CREAM
P36E	BLACK
P49E	DARK GRAY
P76U	WALMART BLUE (URETHANE-LIKE)
P134E	LIGHT GRAY
P135E	MEDIUM GRAY
P162E	BLACK GRAY

KEYNOTES

8.02 HOLLOW METAL DOOR AND FRAME


SHEET NOTES

- PATCH AND REPAIR EXTERIOR WALL SURFACES, DAMAGED OR EXPOSED DUE TO REMOVAL OF BUILDING MOUNTED ITEMS, TO MATCH ADJACENT AS REQUIRED.
- REFER TO DETAILS ON SHEET #21 FOR SUBSTRATE AND FINISH REQUIREMENTS AT LOCATIONS OF BUILDING MOUNTED SIGNS.
- RESURFACE EXISTING EIFS TO NEAREST PLANE WHERE SIGNAGE IS BEING REMOVED OR REPLACED.
- NOT USED.
- PRIOR TO PAINTING WALL AT LOCATION(S) OF LIT IDOLOGO SIGN(S), COORDINATE SCOPE OF WORK WITH WALMART CORP.
- IF PAINTING ADJACENT WALLS/PANT FRAMES, AND DOWNSPOUTS, EXPOSED METAL FLASHING, HANDRAILS, AND EXPOSED MISCELLANEOUS STEEL TO MATCH, P5E PRIMARY ADJACENT BUILDING COLOR UNO.
- ANY ROOFTOP GAS PIPING P5E
 - IF EXPOSED EXTERIOR WALL, IS BEING PAINTED, GAS PIPE ALONG SIDE WALL TO GRADE SHALL MATCH ADJACENT BUILDING.
 - DO NOT PAINT METER OR VALVES.
 - IF PAINTING ADJACENT WALLS/PANT CANOPY STRUCTURAL STEEL AND FLASHING TO MATCH ADJACENT WALL, UNO.
 - WHERE CANOPIES ARE VISIBLE TO AND ACCESSED BY CUSTOMERS, PANT UNDERSIDE OF CANOPY DECK P33E DO NOT PAINT CANOPY DECK IF NOT PREVIOUSLY PAINTED.
- INSTALL GRAY BOLLARD SLEEVES AT ALL ENTRANCE BOLLARDS, PANT ALL SAFETY BOLLARDS' P5E
- PAINT ALL OTHER PANTEN/DECORATIVE BOLLARDS P155E
- PAINT SAFETY LIGHTS AND HANDRAILS TO MATCH ADJACENT WALL. REMOVE PANT OVERSPRAY FROM LENSES.
- DO NOT PAINT LED WALL PANE HOUSINGS
- NOT USED.
- DO NOT PAINT QUIK-BRIK, STONE VENEER, FACE BRICK, UNPAINTED TILT-WALL OR PRECAST PANELS.
- AT MASONRY LOCATIONS WHERE SIGNS ARE BEING REPLACED, REMOVE EXISTING SIGN AND REPAIR TO MATCH EXISTING COLOR. REF. SPEC 0890.
- PAINT JIB CRANE P30E ON JIB BOOM, P5E ON HANDRAILS.
- PAINT SPRINKLER LENSES P215E
 - DO NOT PAINT OVER SIGHT GLASS OR FIRE ALARM BELL.

William Douglas Hurley, AIA
4886 W Pauline Whitaker Pkwy Suite 200
Rogers Arkansas 72758
Phone: 479.636.3545
Fax: 479.636.1209
Connecticut License No. ARI.0009507

STIPULATION FOR REUSE

THIS DRAWING WAS PREPARED FOR USE ON A SPECIFIC SITE AT WATERLOO, CONNECTICUT. IT IS DATED 09/08/2024 AND IT IS NOT SUITABLE FOR USE ON A DIFFERENT PROJECT SITE OR AT A LATER TIME. USE OF THIS DRAWING FOR REFERENCE OR EXAMPLE ON ANOTHER PROJECT WITHOUT THE WRITTEN CONSENT OF THE LICENSED ARCHITECTS AND ENGINEERS' REPRODUCTION OF THIS DRAWING FOR REUSE ON ANOTHER PROJECT IS NOT AUTHORIZED AND MAY BE CONTRARY TO THE LAW.

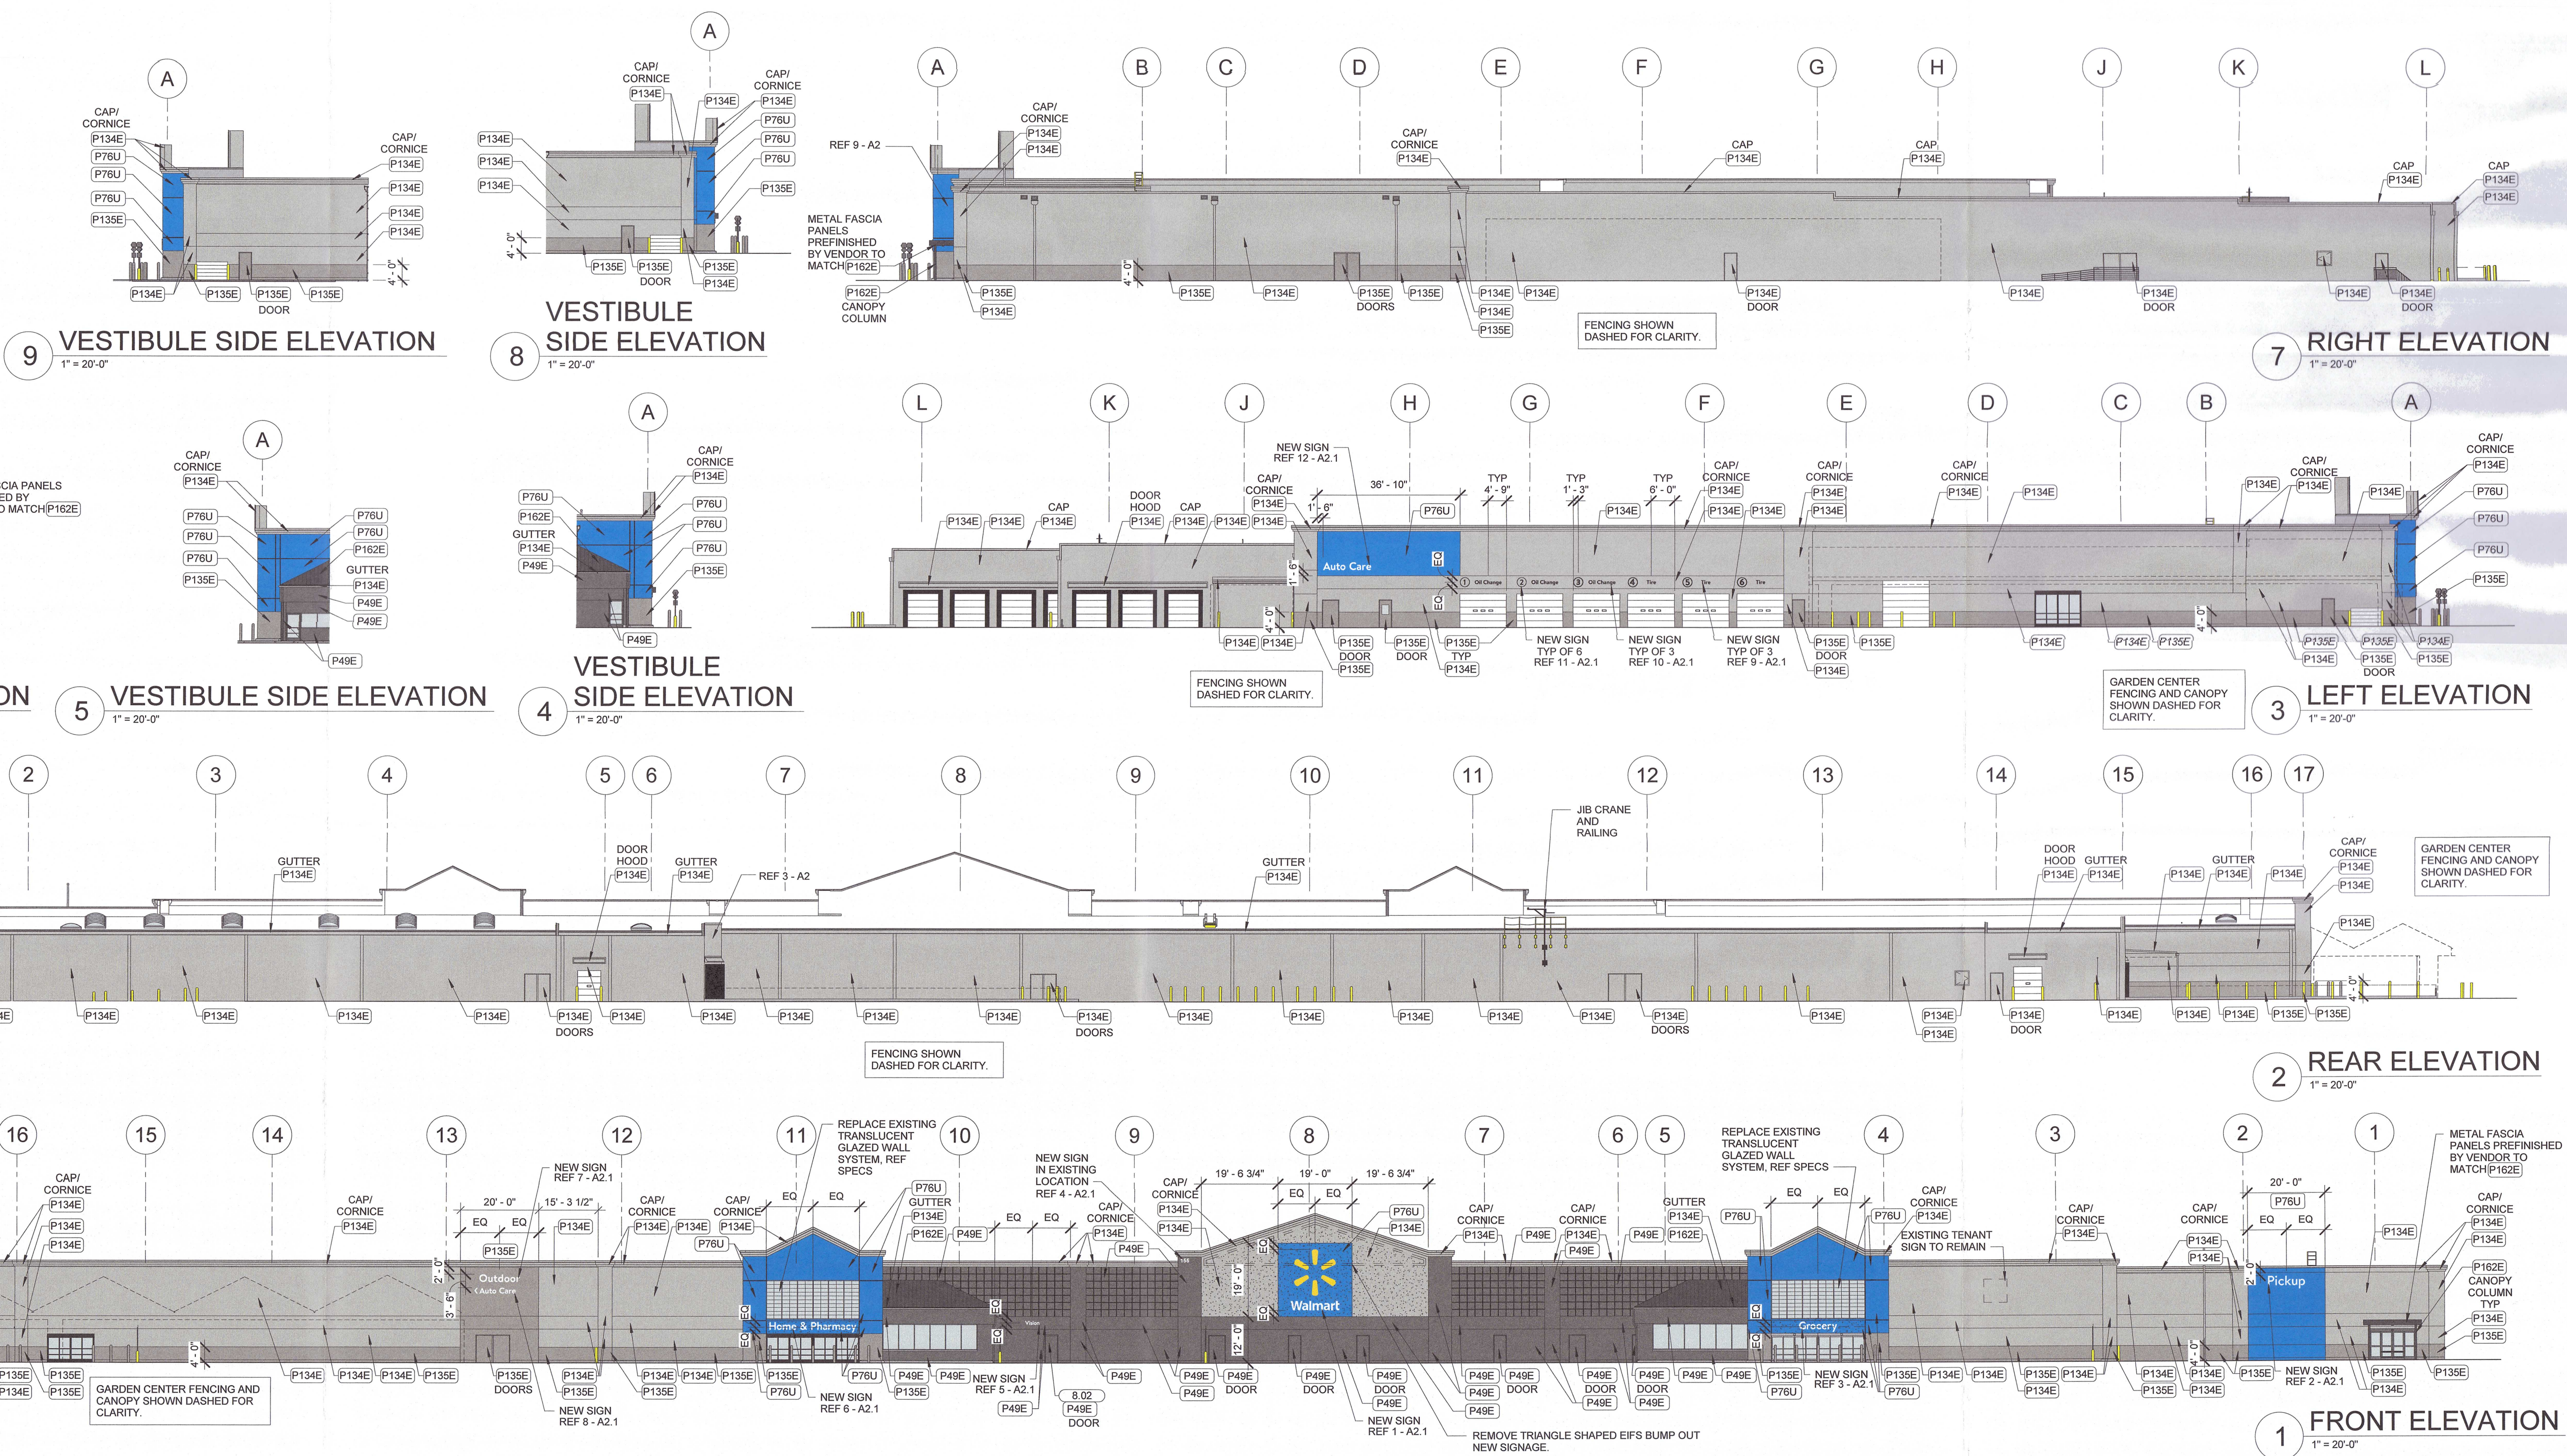

Walmart	WATERFORD, CONNECTICUT	155 PARKWAY NORTH	STO#NO 02331-1000	2023.07B3	PROTO.	192
---------	------------------------	-------------------	-------------------	-----------	--------	-----

[illegible]

DOCUMENTS THAT DO NOT HAVE THE ARCHITECT OR ENGINEER OF RECORD SEAL AND SIGNATURE SHALL BE CONSIDERED NOT FOR CONSTRUCTION

EXTERIOR ELEVATIONS

SHEET: A2