


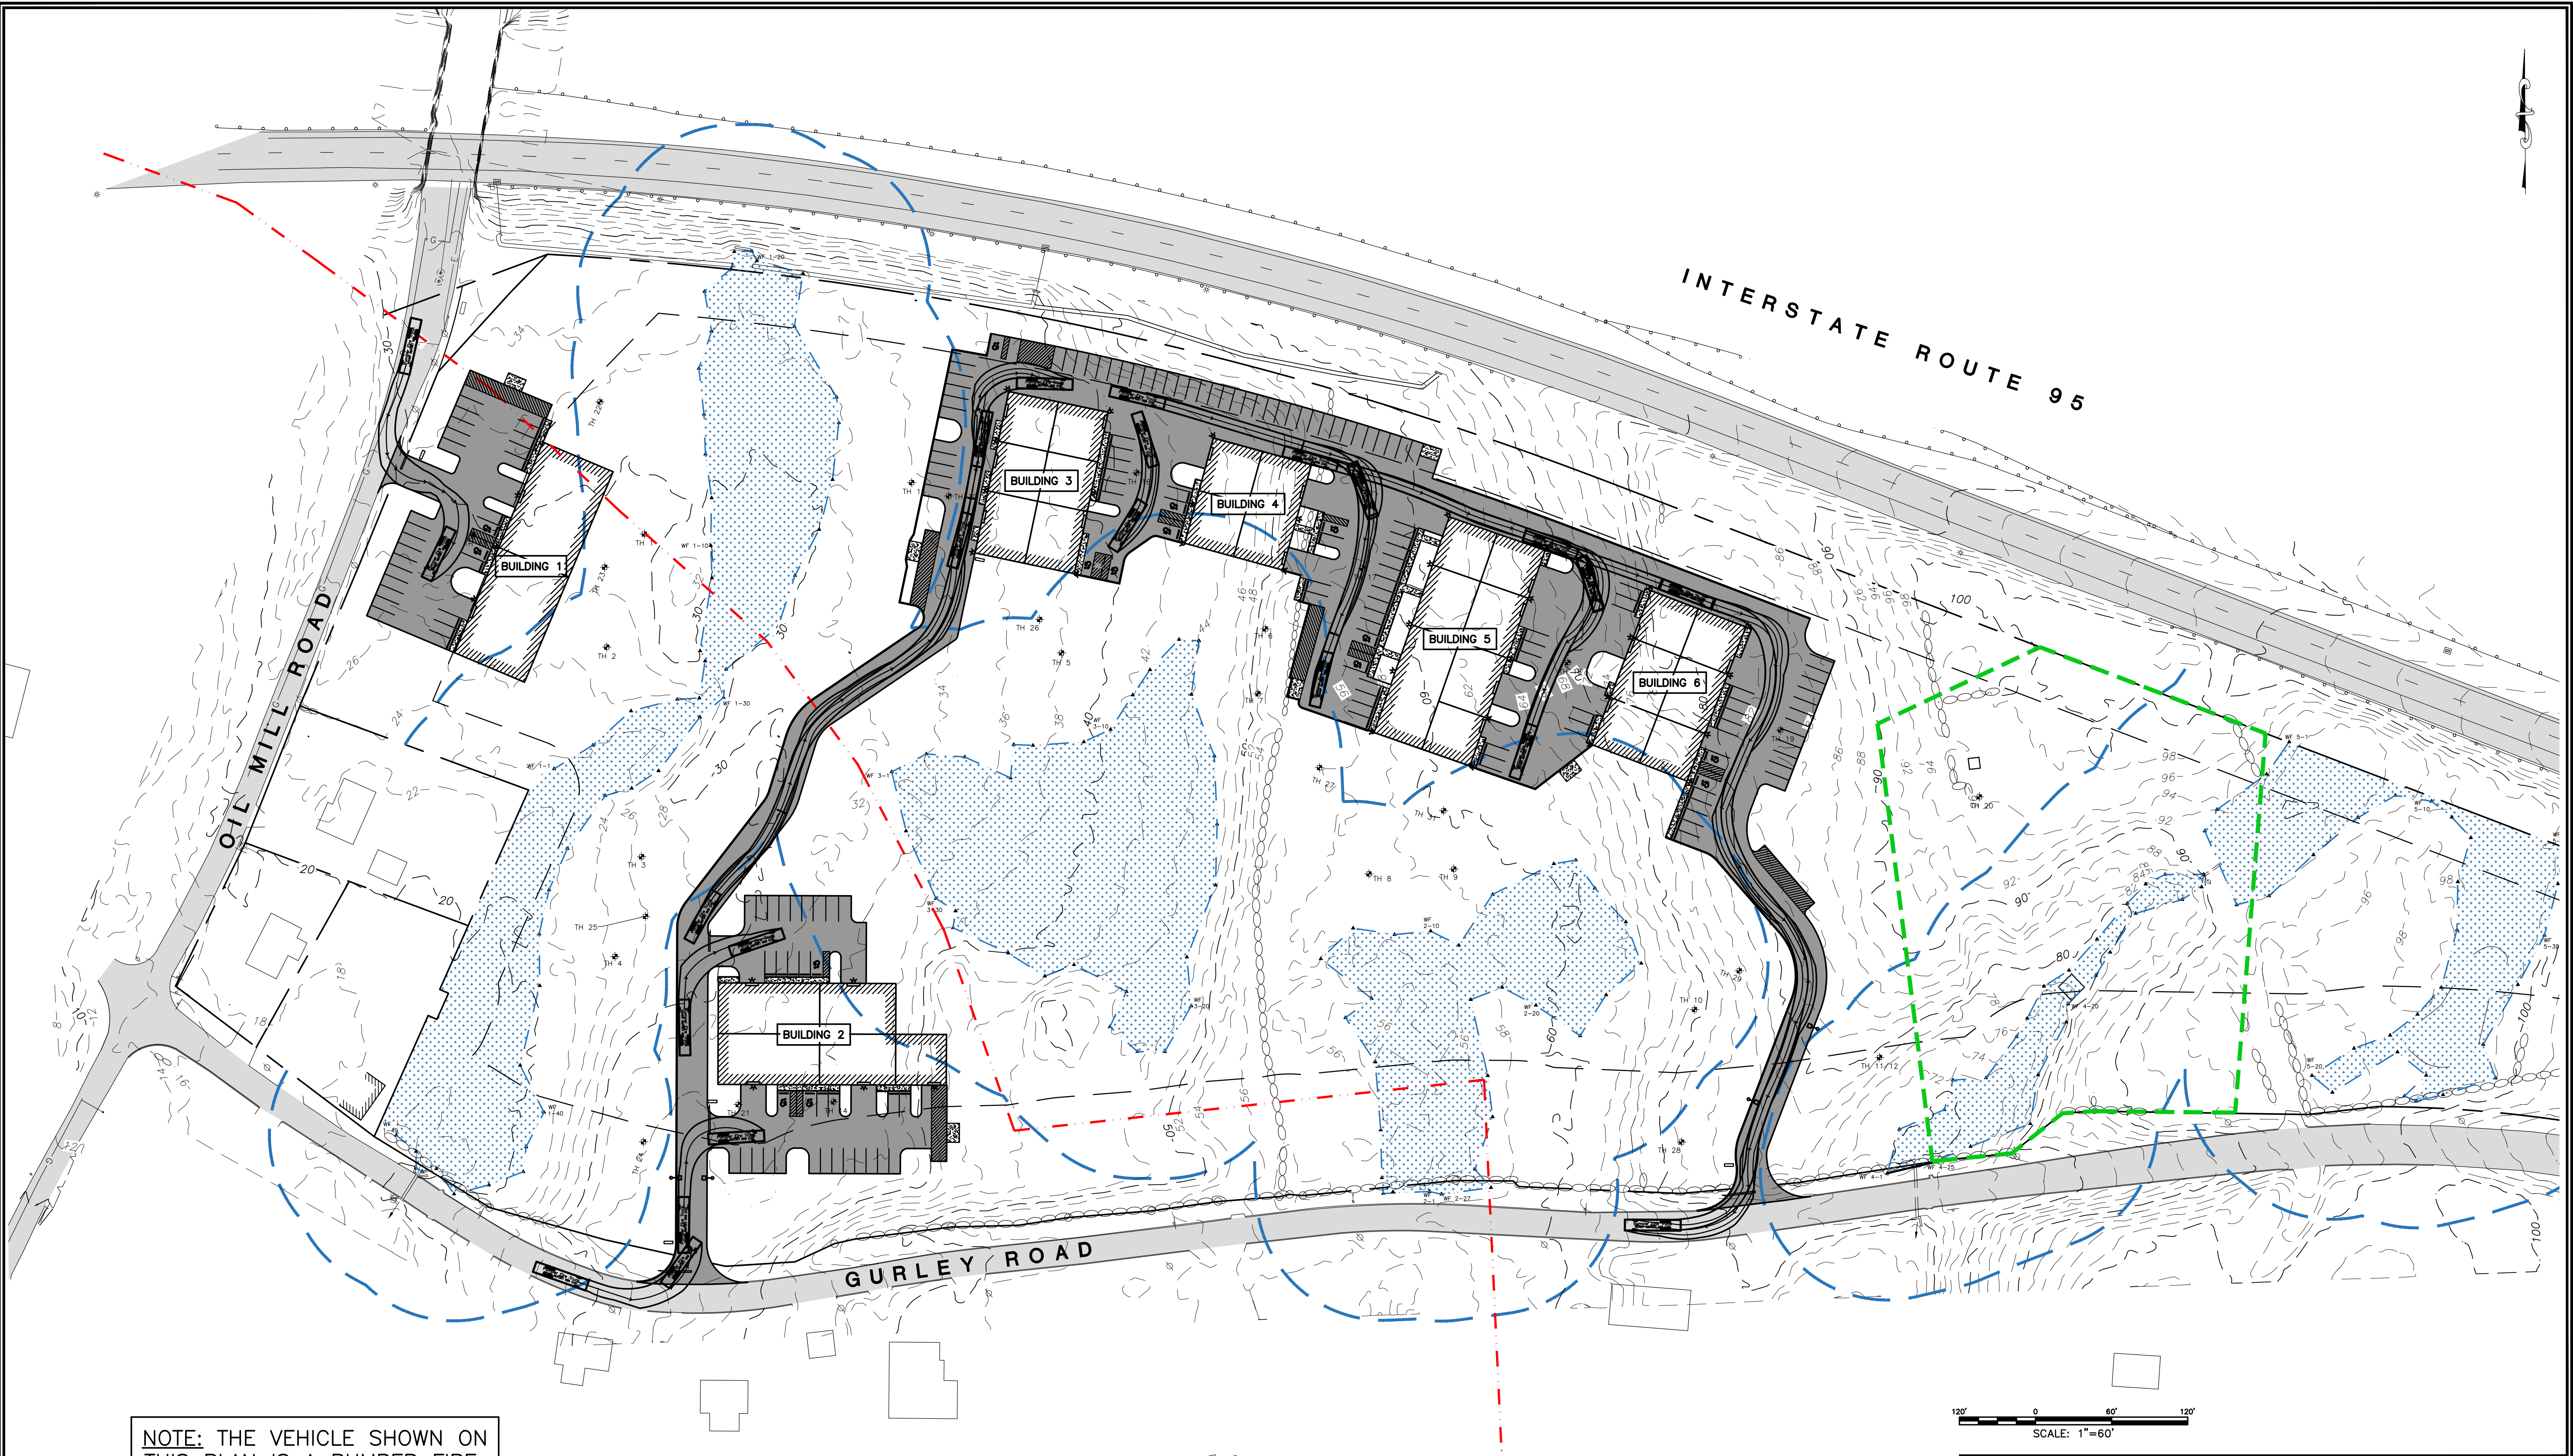

NOTE: THE VEHICLE SHOWN ON THIS PLAN IS A PUMPER FIRE TRUCK

CLA Engineers, Inc. CIVIL • STRUCTURAL • SURVEYING	
317 Main Street Norwich, CT 06360 (860) 886-1966 Fax (860) 886-9165	
No.	DATE
REVISION	
21 GURLEY ROAD TOWN OF WATERFORD, CONNECTICUT	
STONE RIDGE BUSINESS PARK	
TRUCK TURNING	
Project No. GSD-60	Proj. Engineer E.M.B
Date: JUNE 2021	Sheet No. 1