


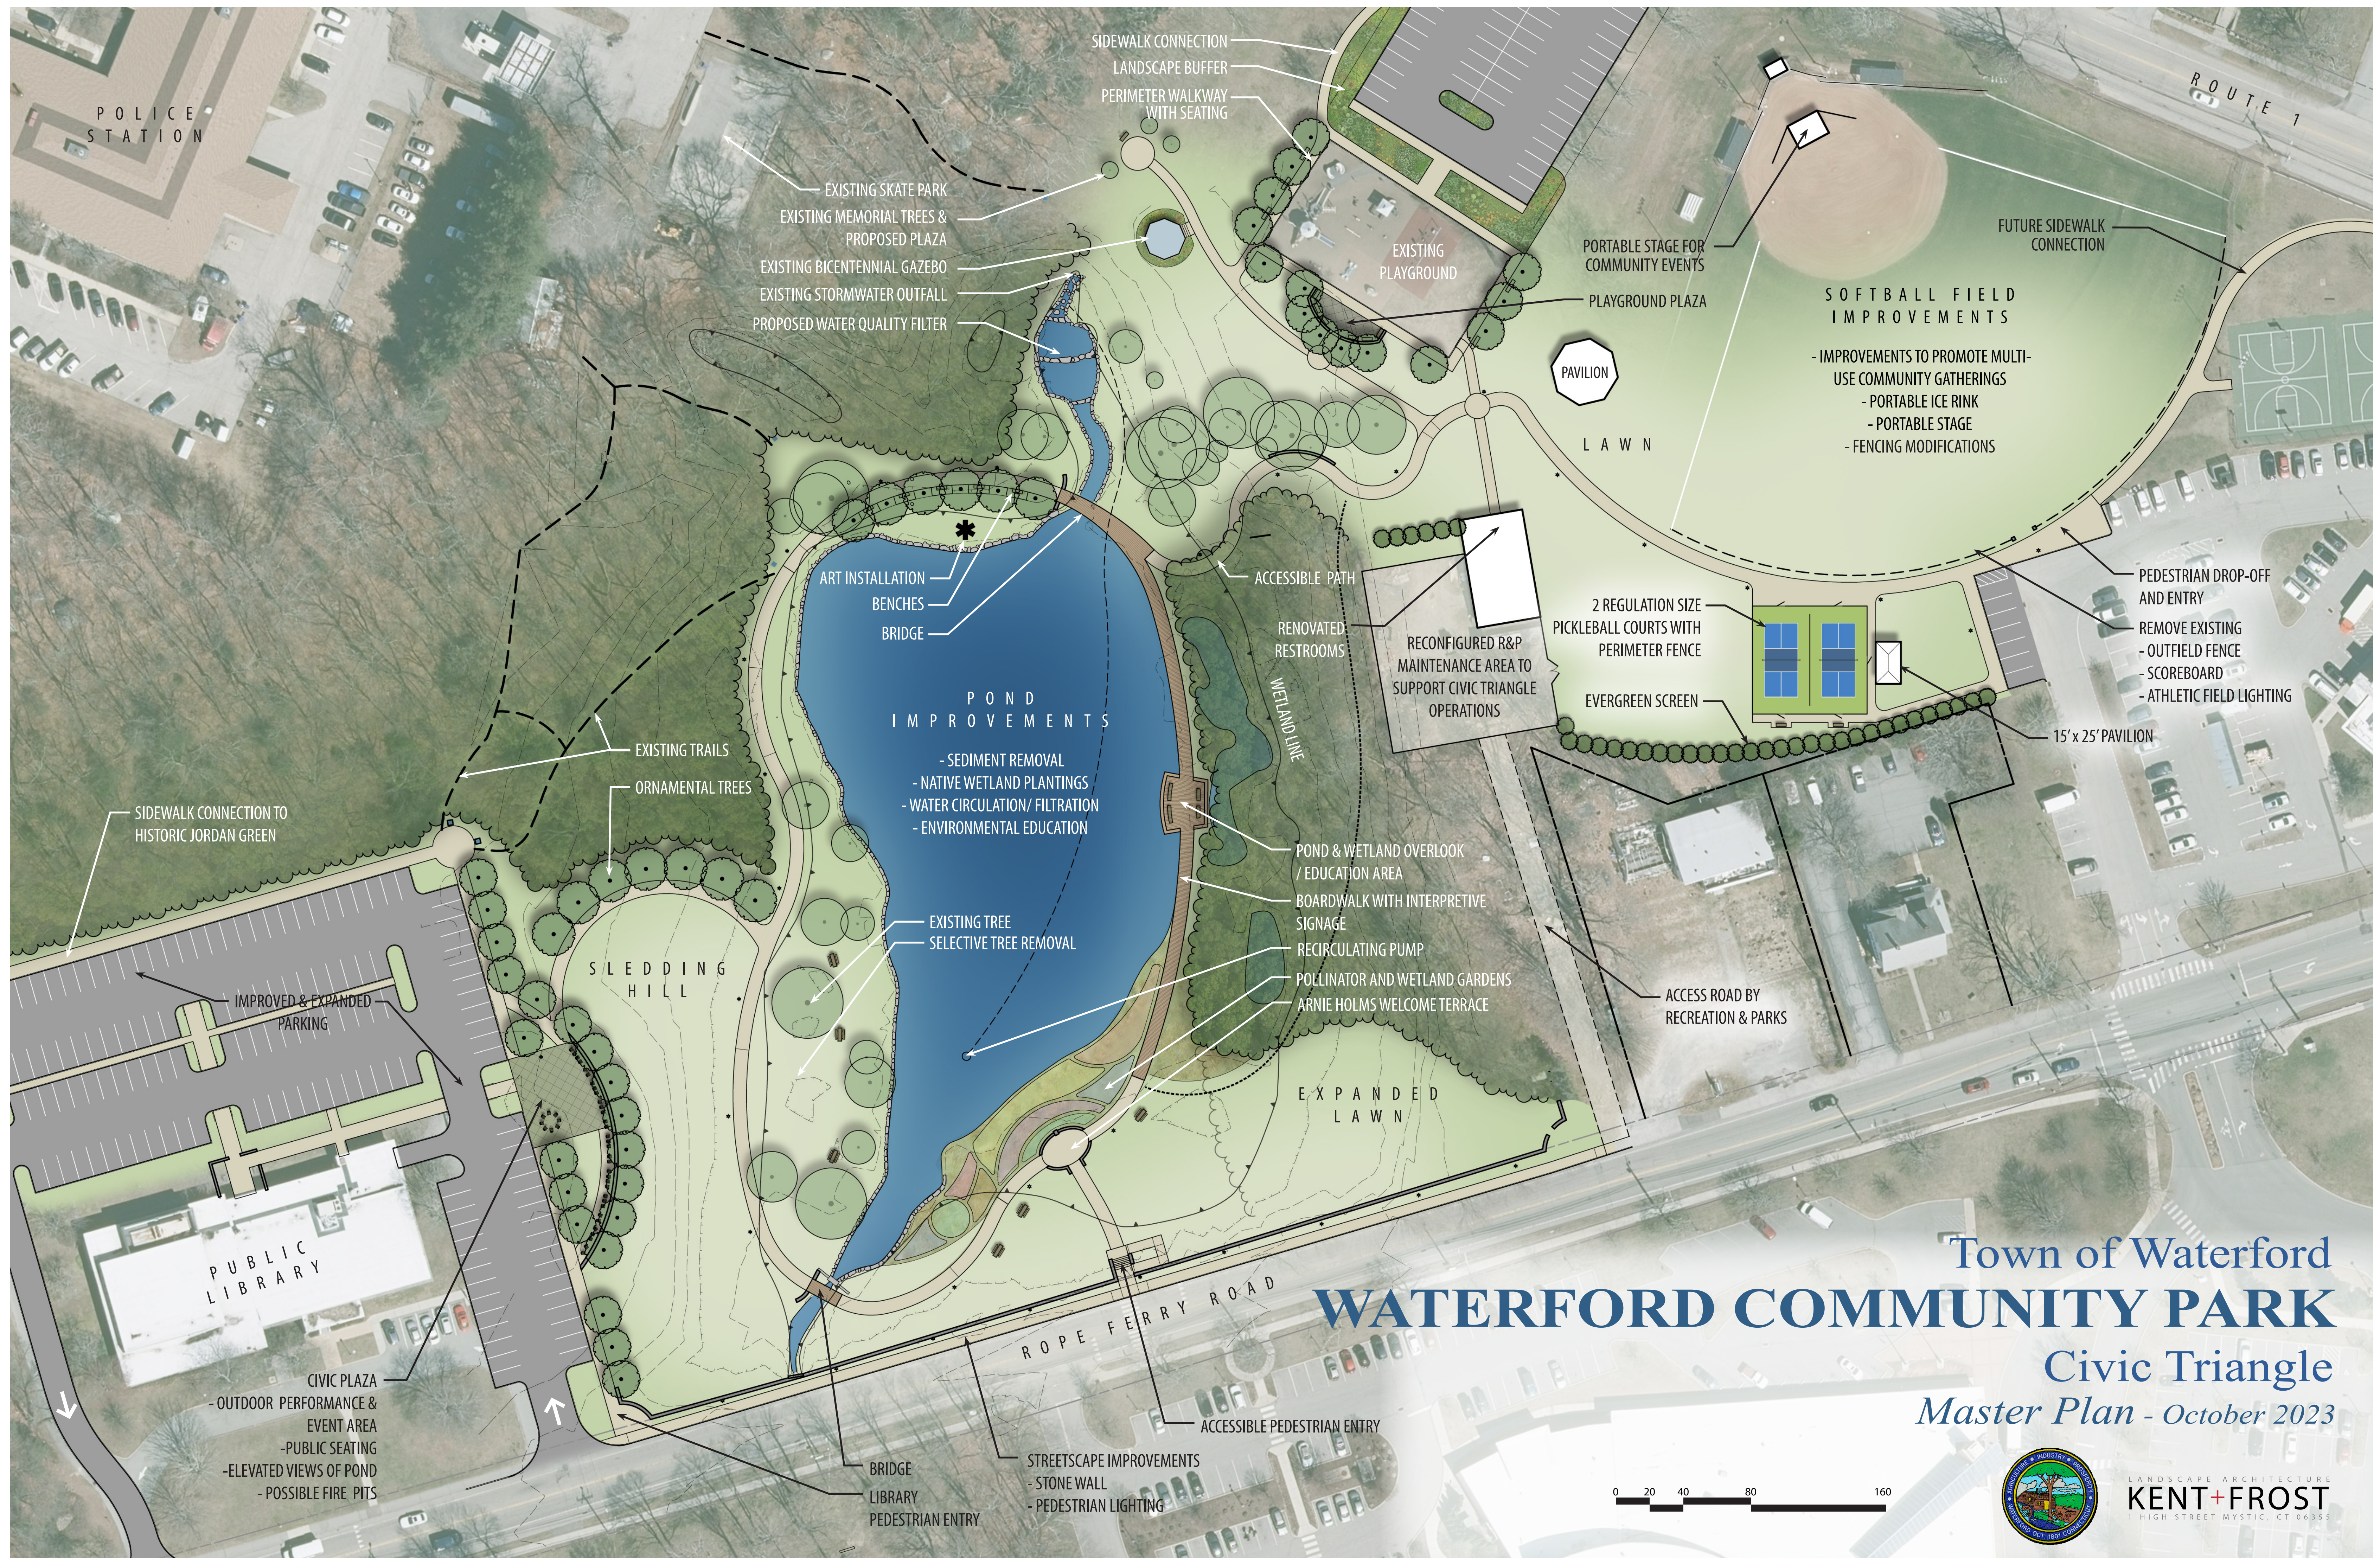

Town of Waterford

WATERFORD COMMUNITY PARK

Civic Triangle

Master Plan - October 2023



LANDSCAPE ARCHITECTURE
KENT+FROST
1 HIGH STREET MYSTIC, CT 06355