


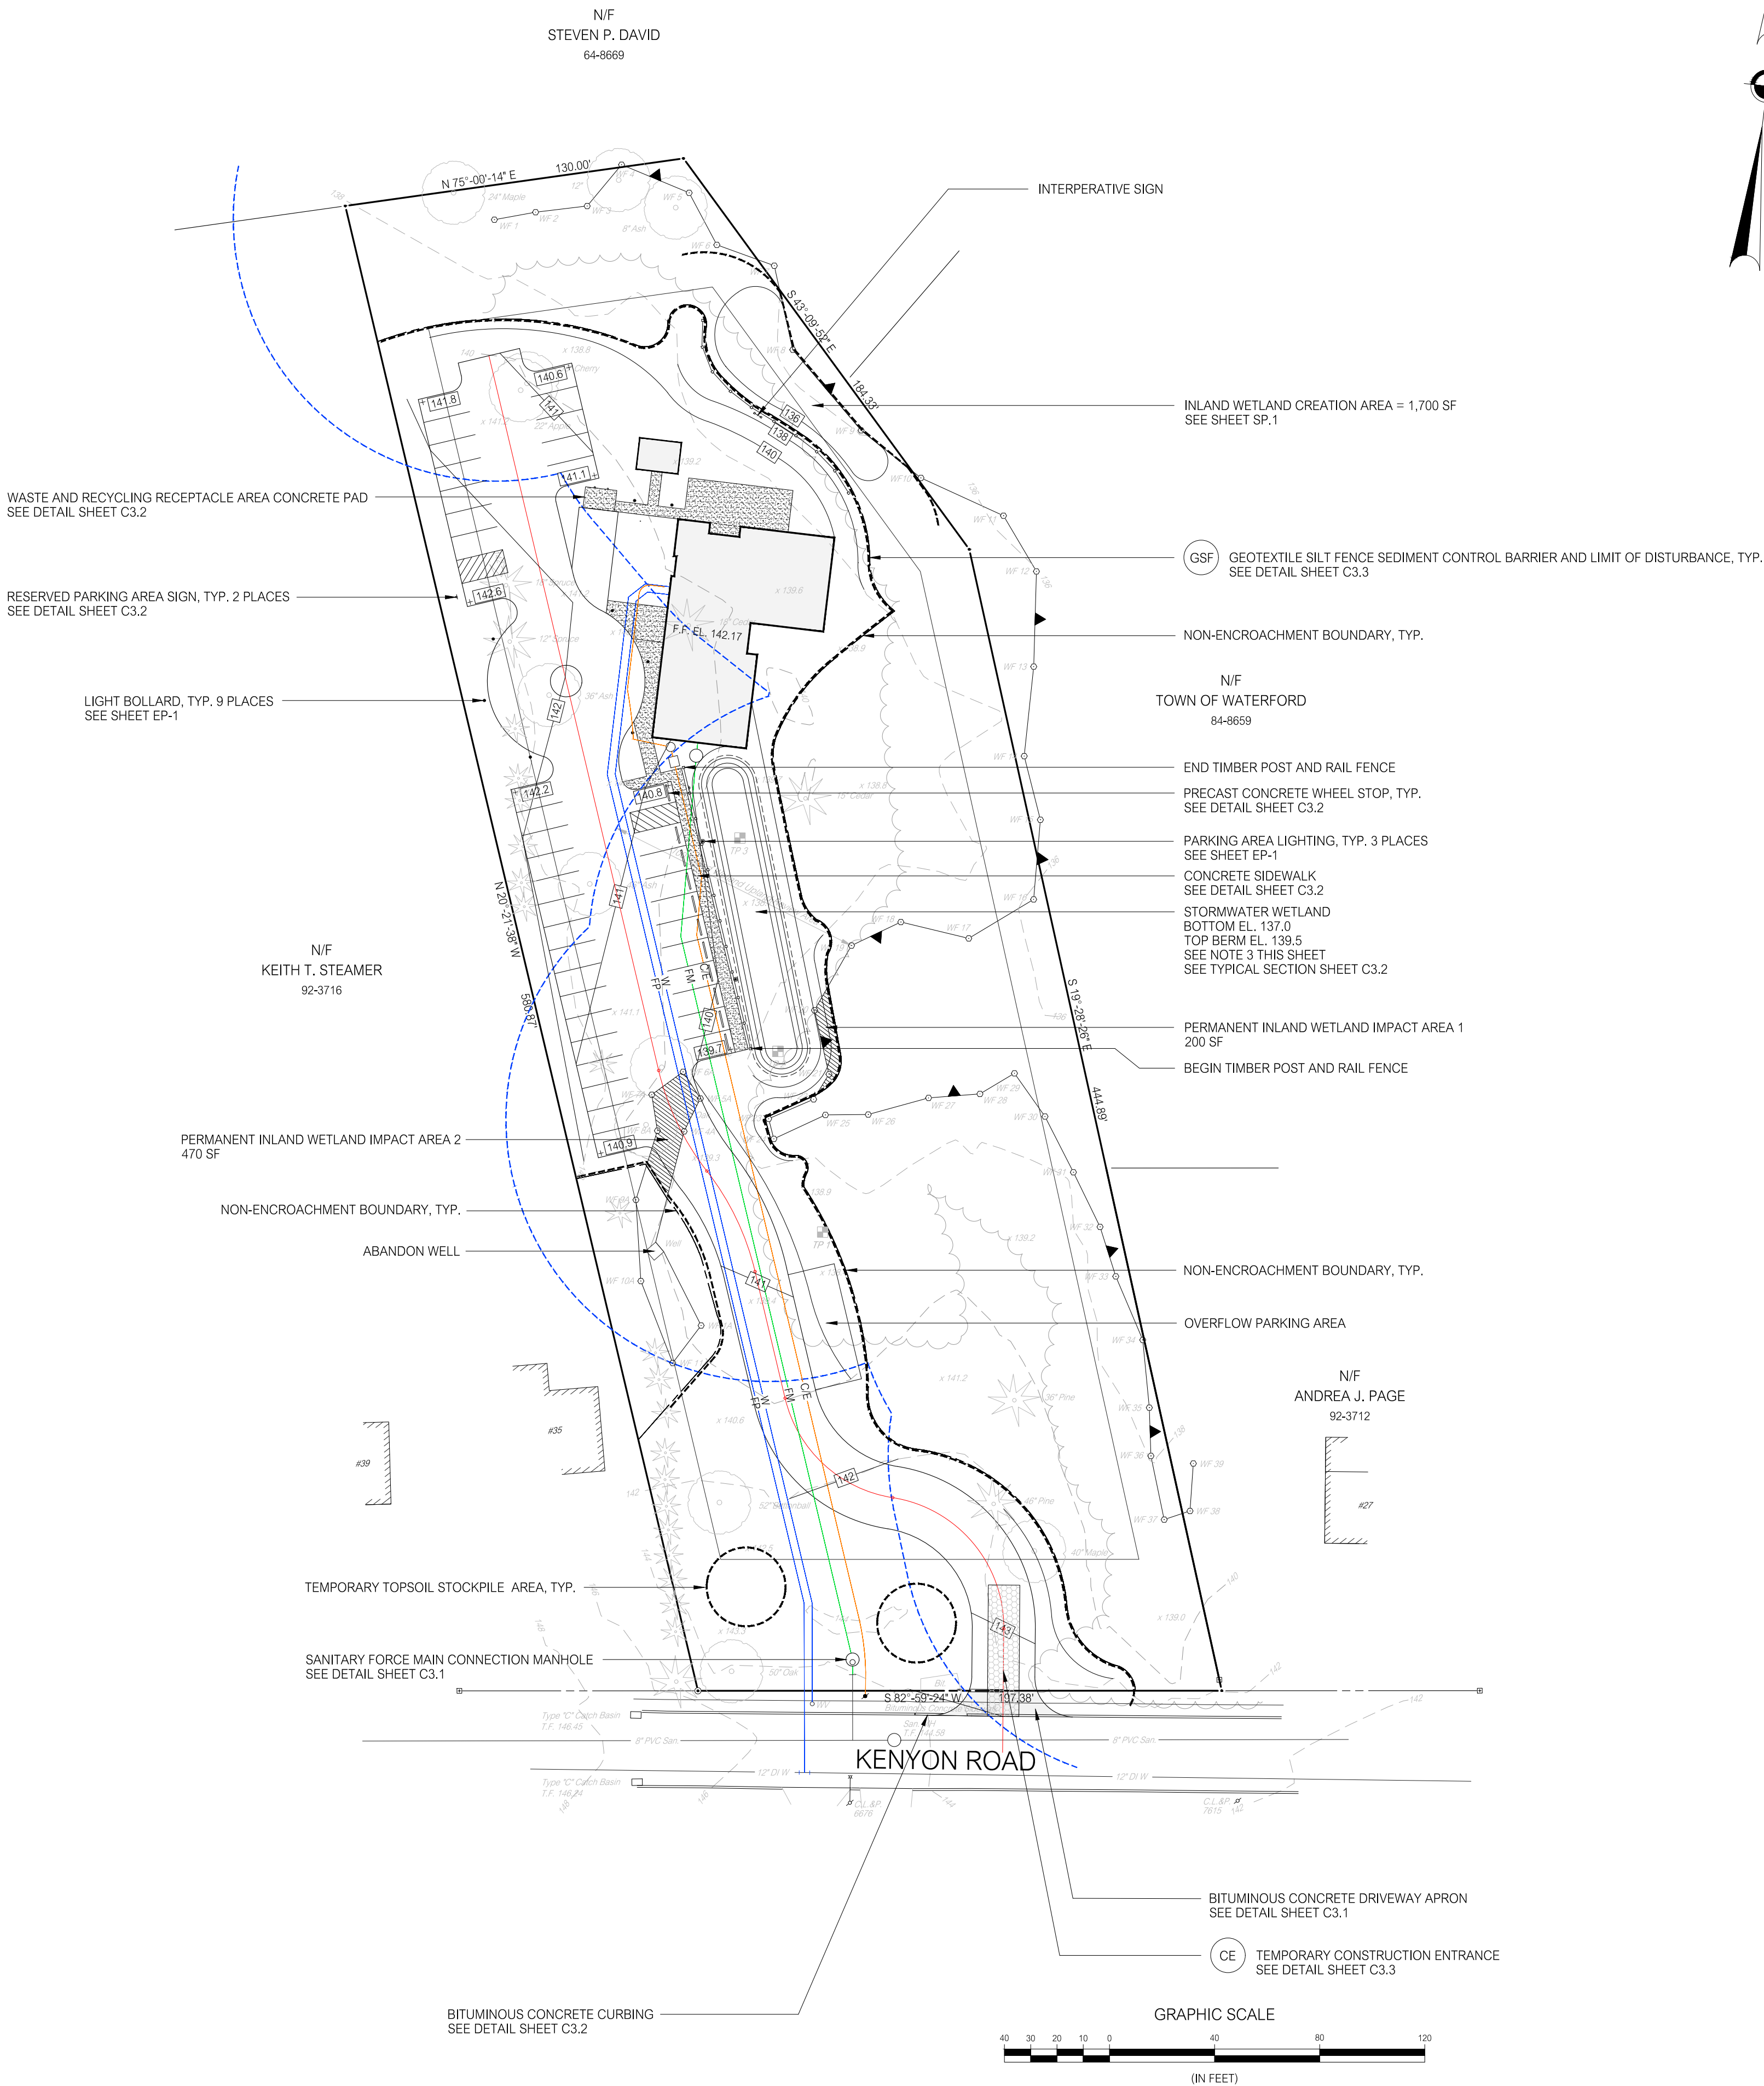

NOTES:

1. SEE SHEETS SU-1 AND SU-2 FOR BUILDING UTILITY SERVICES INFORMATION.

2. SEE SHEET SP.1 FOR LANDSCAPE INFORMATION.

3. UPON COMPLETION OF THE FORMATION OF THE STORMWATER WETLAND BOTTOM SUBGRADE:

INSTALL A TEMPORARY DIVERSION BERM TO DIRECT SURFACE WATER AROUND THE STORMWATER WETLAND AND PREVENT SURFACE WATER FROM ENTERING THE STORMWATER WETLAND.


INSTALL A TEMPORARY BARRIER TO PREVENT CONSTRUCTION VEHICLES AND EQUIPMENT FROM ENTERING THE STORMWATER WETLAND.

THE TEMPORARY DIVERSION BERM SHALL REMAIN IN PLACE UNTIL ALL DISTURBED AREAS ON THE SITE HAVE BEEN STABILIZED.

THE TEMPORARY BARRIER TO VEHICLES AND EQUIPMENT SHALL REMAIN IN PLACE UNTIL ALL CONSTRUCTION ACTIVITIES IN THE VICINITY OF THE STORMWATER WETLAND ARE COMPLETE.

REVISIONS			TITLE
NO.	DATE	DESCRIPTION	
1-22-24		TOWN STAFF REVIEW COMMENTS	
1-5-24		TOWN STAFF REVIEW COMMENTS	
12-15-23		PARKING, STORMWATER WETLAND	
9-15-23		TOWN STAFF REVIEW COMMENTS	
8-28-23		TOWN STAFF REVIEW COMMENTS	

LAND
OF
CONGREGATION BETH-EL, INC.
33 KENYON ROAD
WATERFORD, CONNECTICUT

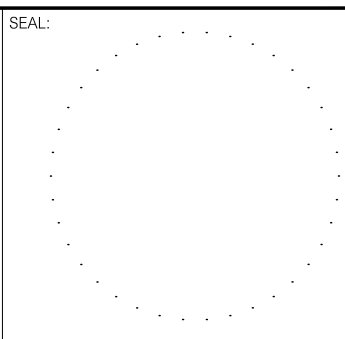

PREPARED BY:
Summer Hill
Civil Engineers & Land Surveyors, P.C.
60 Wall Street
P.O. Box 7108
Madison, Connecticut 06443-0708
Telephone: (203) 245-0722

PROJECT:			
CONGREGATION BETH-EL			
DATE:	7-1-23	SHEET:	SHEET NO:
SCALE:	1"=40'		
DESIGNED:	MJO		
CHECKED:	UJM		
FIELD BOOK:	-	PROJECT NO:	23-20
			C2.1

C2.1