



14' WIDE DUTCH ELITE SERIES W/ O.H. DOOR

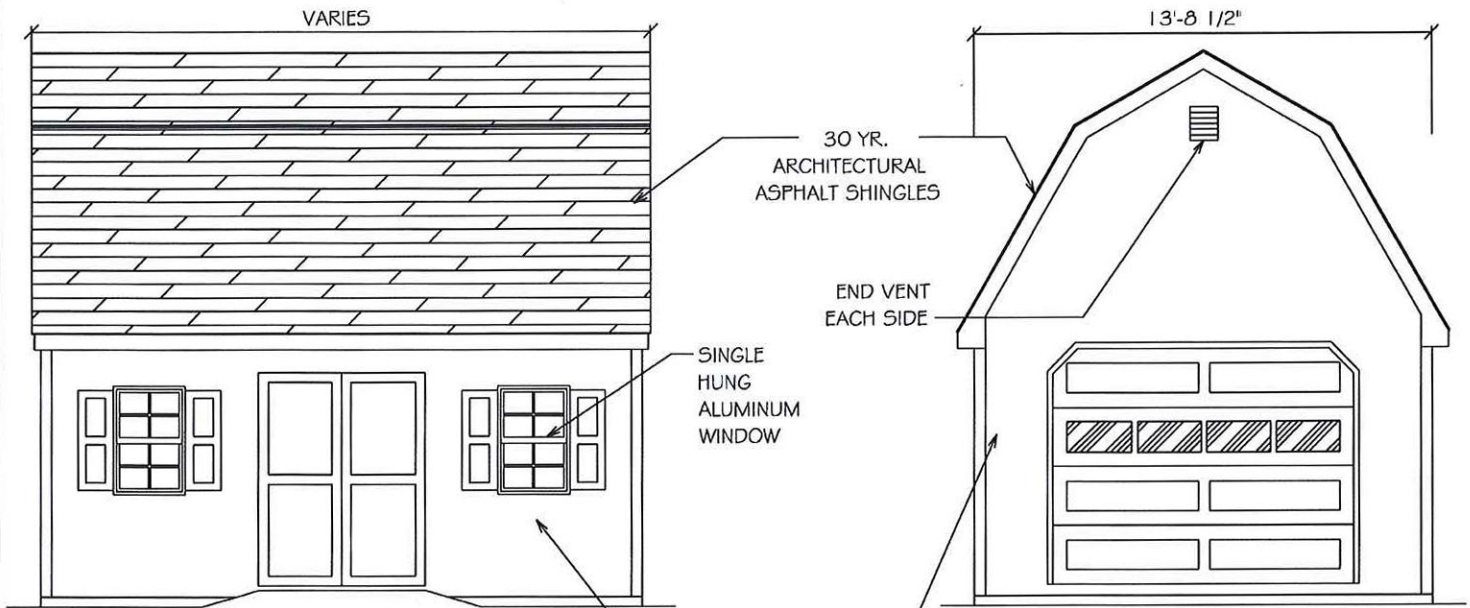

FRONT

SIDE

*SHOWN WITH STANDARD DOUBLE DOOR AND STANDARD WINDOWS

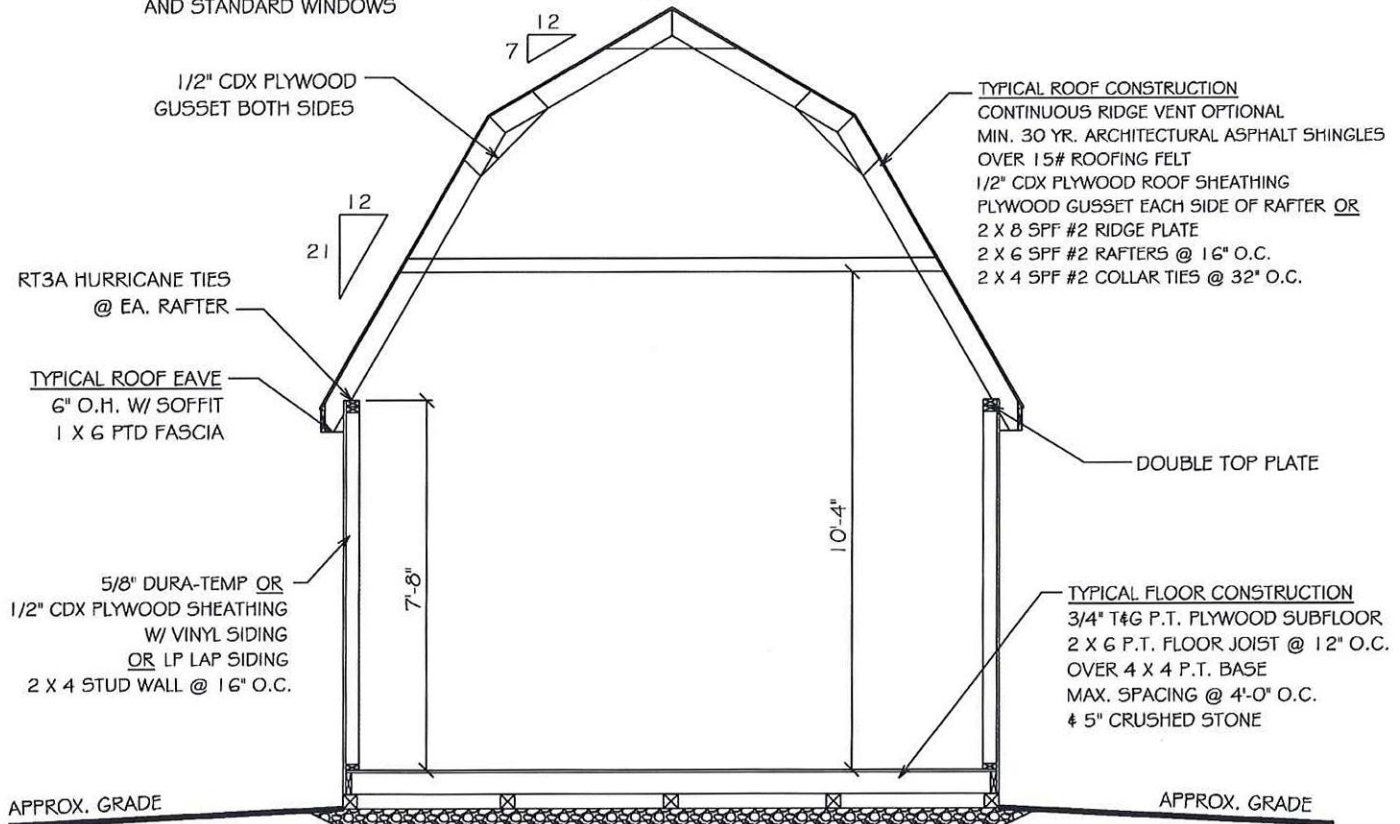

SECTION

BUILDER:

KLOTZ FARMS
216 WEST ROAD
ELLINGTON, CT 06029
PHONE: 860-871-1048

NOTES:

Building Code - conforms to
2021 International Residential
Code table R301.5

DESIGN LOAD:

- SNOW LIVE = 50 PSF
- WIND = 100 MPH
- FLOOR LOAD = 60 PSF

DRAFTING CONCEPTS LLC
ARCHITECTURAL DRAFTING

JOHN ESH

717-442-5053