




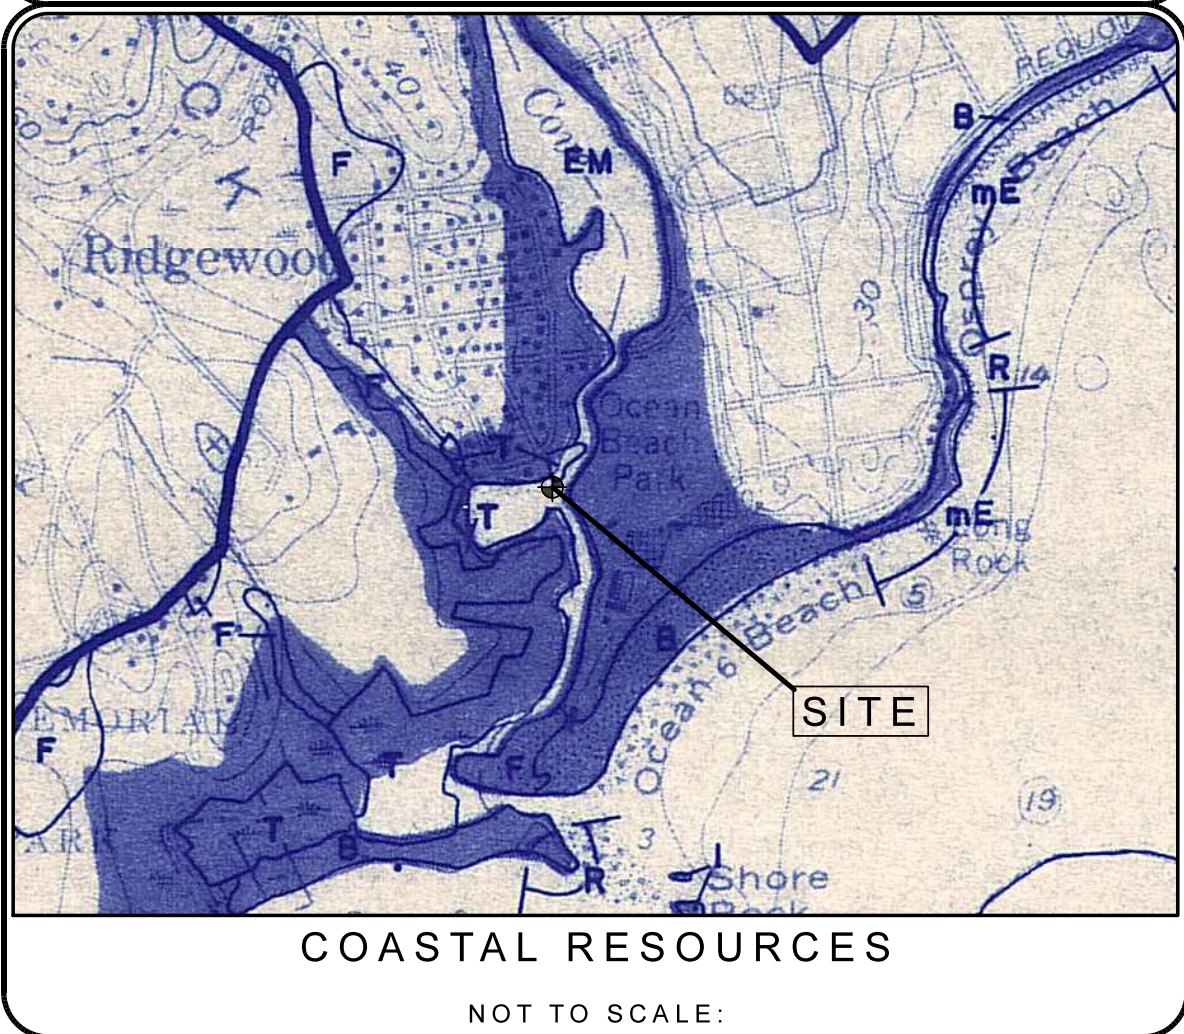

EM ESTUARINE EMBANKMENTS
T REGULATED TIDAL WETLANDS
COASTAL FLOOD HAZARD AREA

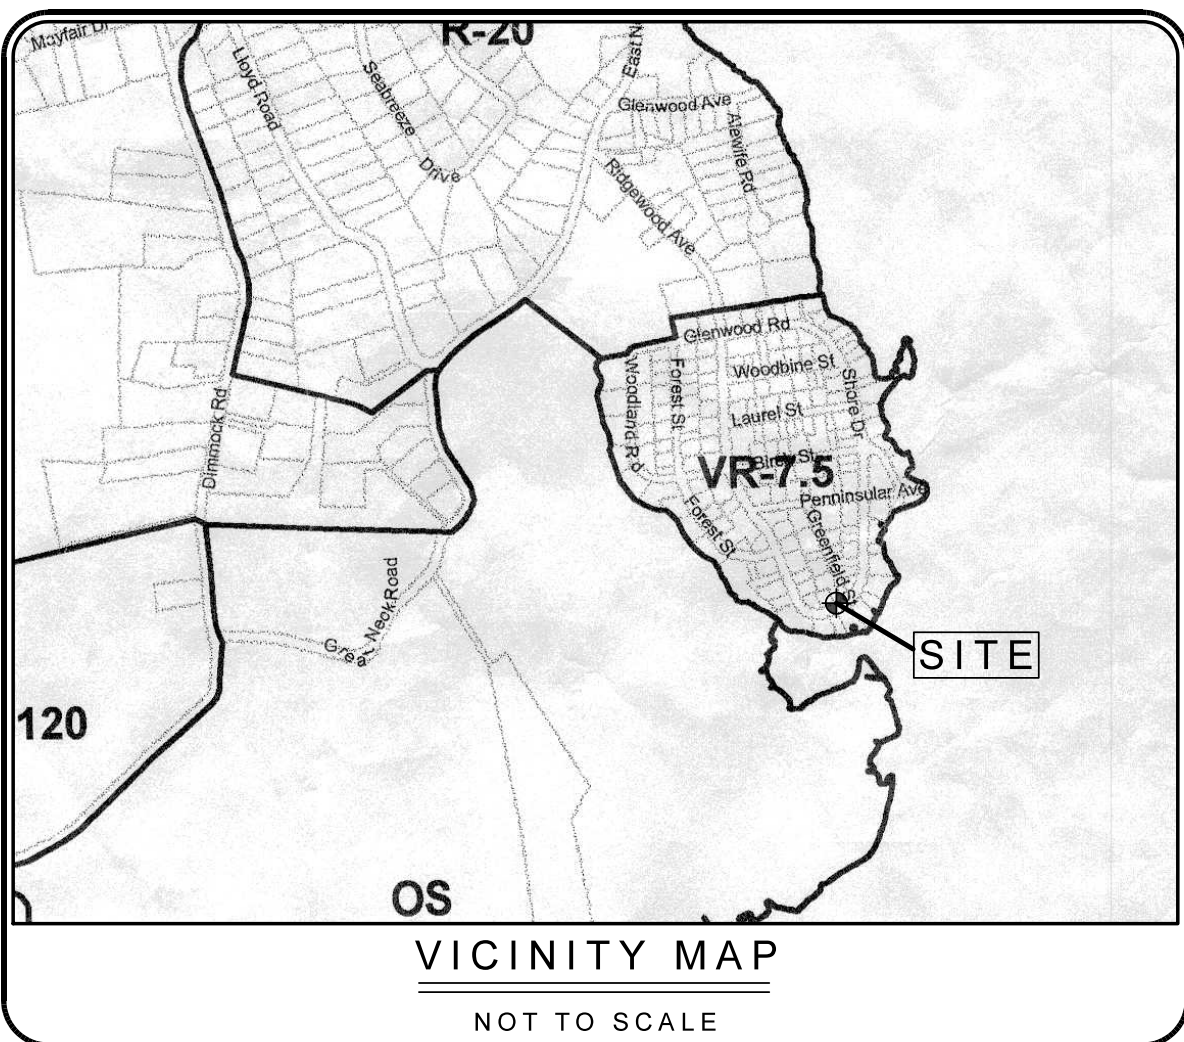

TYPICAL 50 GALLON RAIN BARREL

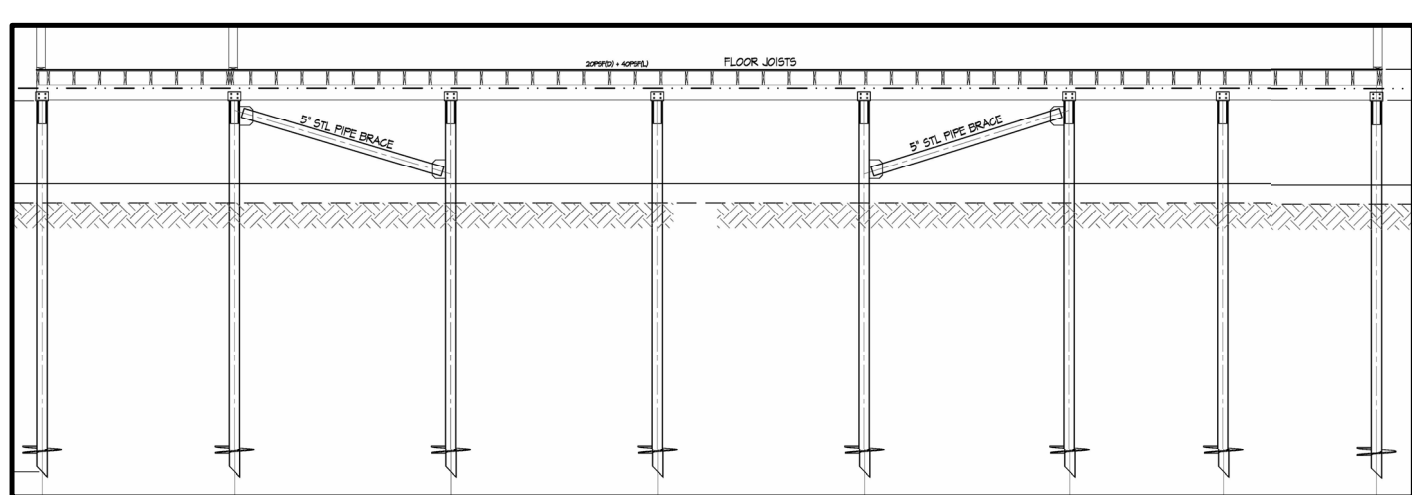

TYPICAL HELICAL PILE INSTALLATION

CONSTRUCTION SEQUENCE

- PRIOR TO CONSTRUCTION, CONTRACTOR MUST ARRANGE A PRE-CONSTRUCTION MEETING WITH THE TOWN AND "CALL BEFORE YOU DIG" MUST BE NOTIFIED AT LEAST 48 HOURS IN ADVANCE.
- LIMITS OF CLEARING MUST BE STAKED OUT BY A LICENSED SURVEYOR AND INSPECTED BY THE TOWN PRIOR TO CLEARING.
- DUE TO LIMITED SITE AREA, ALL REMOVED VEGETATION MATERIAL AND EXCAVATION OF UNSUITABLE MATERIAL MUST BE REMOVED AND DISPOSED OF OFF-SITE. ANY TOPSOIL MAY BE STOCKPILED ON SITE, ENCLOSED WITH SILT FENCE, AND TEMPORARILY SEED.
- PRIOR TO ANY EXCAVATION ALL EROSION CONTROL MEASURES MUST BE IN PLACE. ALL CONTROL MEASURES SHALL BE REPLACED AS NEEDED UNTIL THE SITE IS COMPLETELY STABILIZED. DUE TO THE STONY NATURE OF THE SITE, THE CONTRACTOR SHALL EVALUATE THE EFFECTIVENESS OF THE SELECTED EROSION CONTROL MEASURES AND SUBSTITUTE STAKED HAY BALES, EROSION CONTROL MATS OR FIBER NATURAL LOGS AS NECESSARY. IT ALSO MAY BE NECESSARY TO "DOUBLE-UP" EROSION CONTROL MEASURES IN SENSITIVE LOCATIONS.
- ONCE THE SITE IS CLEARED THE HOUSE SHALL BE STAKED OUT BY A LICENSED LAND SURVEYOR PRIOR TO ANY SUPPORT FOUNDATION INSTALLATIONS. A FOUNDATION LOCATION CERTIFICATION SHALL BE PROVIDED BY A LICENSED LAND SURVEYOR UPON THE COMPLETION.
- INSTALL THE CRUSHED STONE UNDER THE STRUCTURE TO STABILIZE THE SITE FOR THE REMAINDER OF CONSTRUCTION.
- INSTALL ALL UNDERGROUND UTILITIES AS PER PLAN. A PERMIT FROM THE TOWN OF WATERFORD PUBLIC WORKS DEPARTMENT IS REQUIRED PRIOR TO ANY WORK BEING COMPLETED WITHIN THE TOWN RIGHT OF WAY.
- UPON COMPLETION OF CONSTRUCTION, SPREAD TOPSOIL, SEED AND STRAW MULCH ALL DISTURBED AREAS. REMOVE EROSION CONTROL MEASURES.

LEGEND
THE FOLLOWING SYMBOLS/ABBREVIATIONS MAY APPEAR ON THIS DRAWING

- | | | | |
|-------|---------------------------------|----------|-------------------------|
| AC | ACRES | HTB | HIGH TIDE BUSH |
| BF | BASEMENT FLOOR | SP | SPARTINA PATENS |
| BIT | BITUMINOUS | SA | SPARTINA ALTERNIFLORA |
| BCLC | BITUMINOUS CONCRETE LIP CURBING | TBR | TO BE REMOVED |
| CONC | CONCRETE | TYP | TYPICAL |
| DIA | DIAMETER | P-5 | SOIL PERC TEST LOCATION |
| DB | DISTRIBUTION BOX | THB | SOIL DEEP TEST LOCATION |
| EOP | EDGE OF PAVEMENT | W | WELL |
| ELEV | ELEVATION | HYD | HYDRANT |
| FF | FINISHED FIRST FLOOR | TREE | TREE |
| LF | LINEAR FOOT | BSL | BUILDING SETBACK LINE |
| (MIN) | MINIMUM | CLL | CLEARING LIMIT LINE |
| M/L | MORE OR LESS | ETL | EXISTING TREELINE |
| N/F | NOW OR FORMERLY | EXC | EXISTING CONTOUR |
| PVC | POLY VINYL CHLORIDE | NEW | NEW CONTOUR |
| SCH40 | SCHEDULE 40 | SFENCE | SEDIMENT FENCE |
| 5.4x | SPOT ELEVATION | SDRAIN | STORM DRAIN PIPE |
| SF | SQUARE FEET | STONE | STONE WALL |
| TR | TO REMAIN | SANITARY | SANITARY SEWER |
| | | W | WATER |

SAW-CUT & PATCH PAVEMENT

NEW WATER SERVICE CONNECTION SEE SITE DEVELOPMENT NOTE 9

APPROXIMATE LOCATION OF EXISTING SANITARY SEWER CONNECTION SEE SITE DEVELOPMENT NOTE 8

RECOVERED-15' BELOW GRADE X=1177884.42 Y=674390.05

RECOVERED-10" BELOW GRADE X=1177917.90 Y=674414.36

BENT IRON PIN (FOUND-NOT HELD)

RECOVERED-15' BELOW GRADE X=1177884.42 Y=674390.05

RECOVERED-10" BELOW GRADE X=1177917.90 Y=674414.36

BENT IRON PIN (FOUND-NOT HELD)

RECOVERED-15' BELOW GRADE X=1177884.42 Y=674390.05