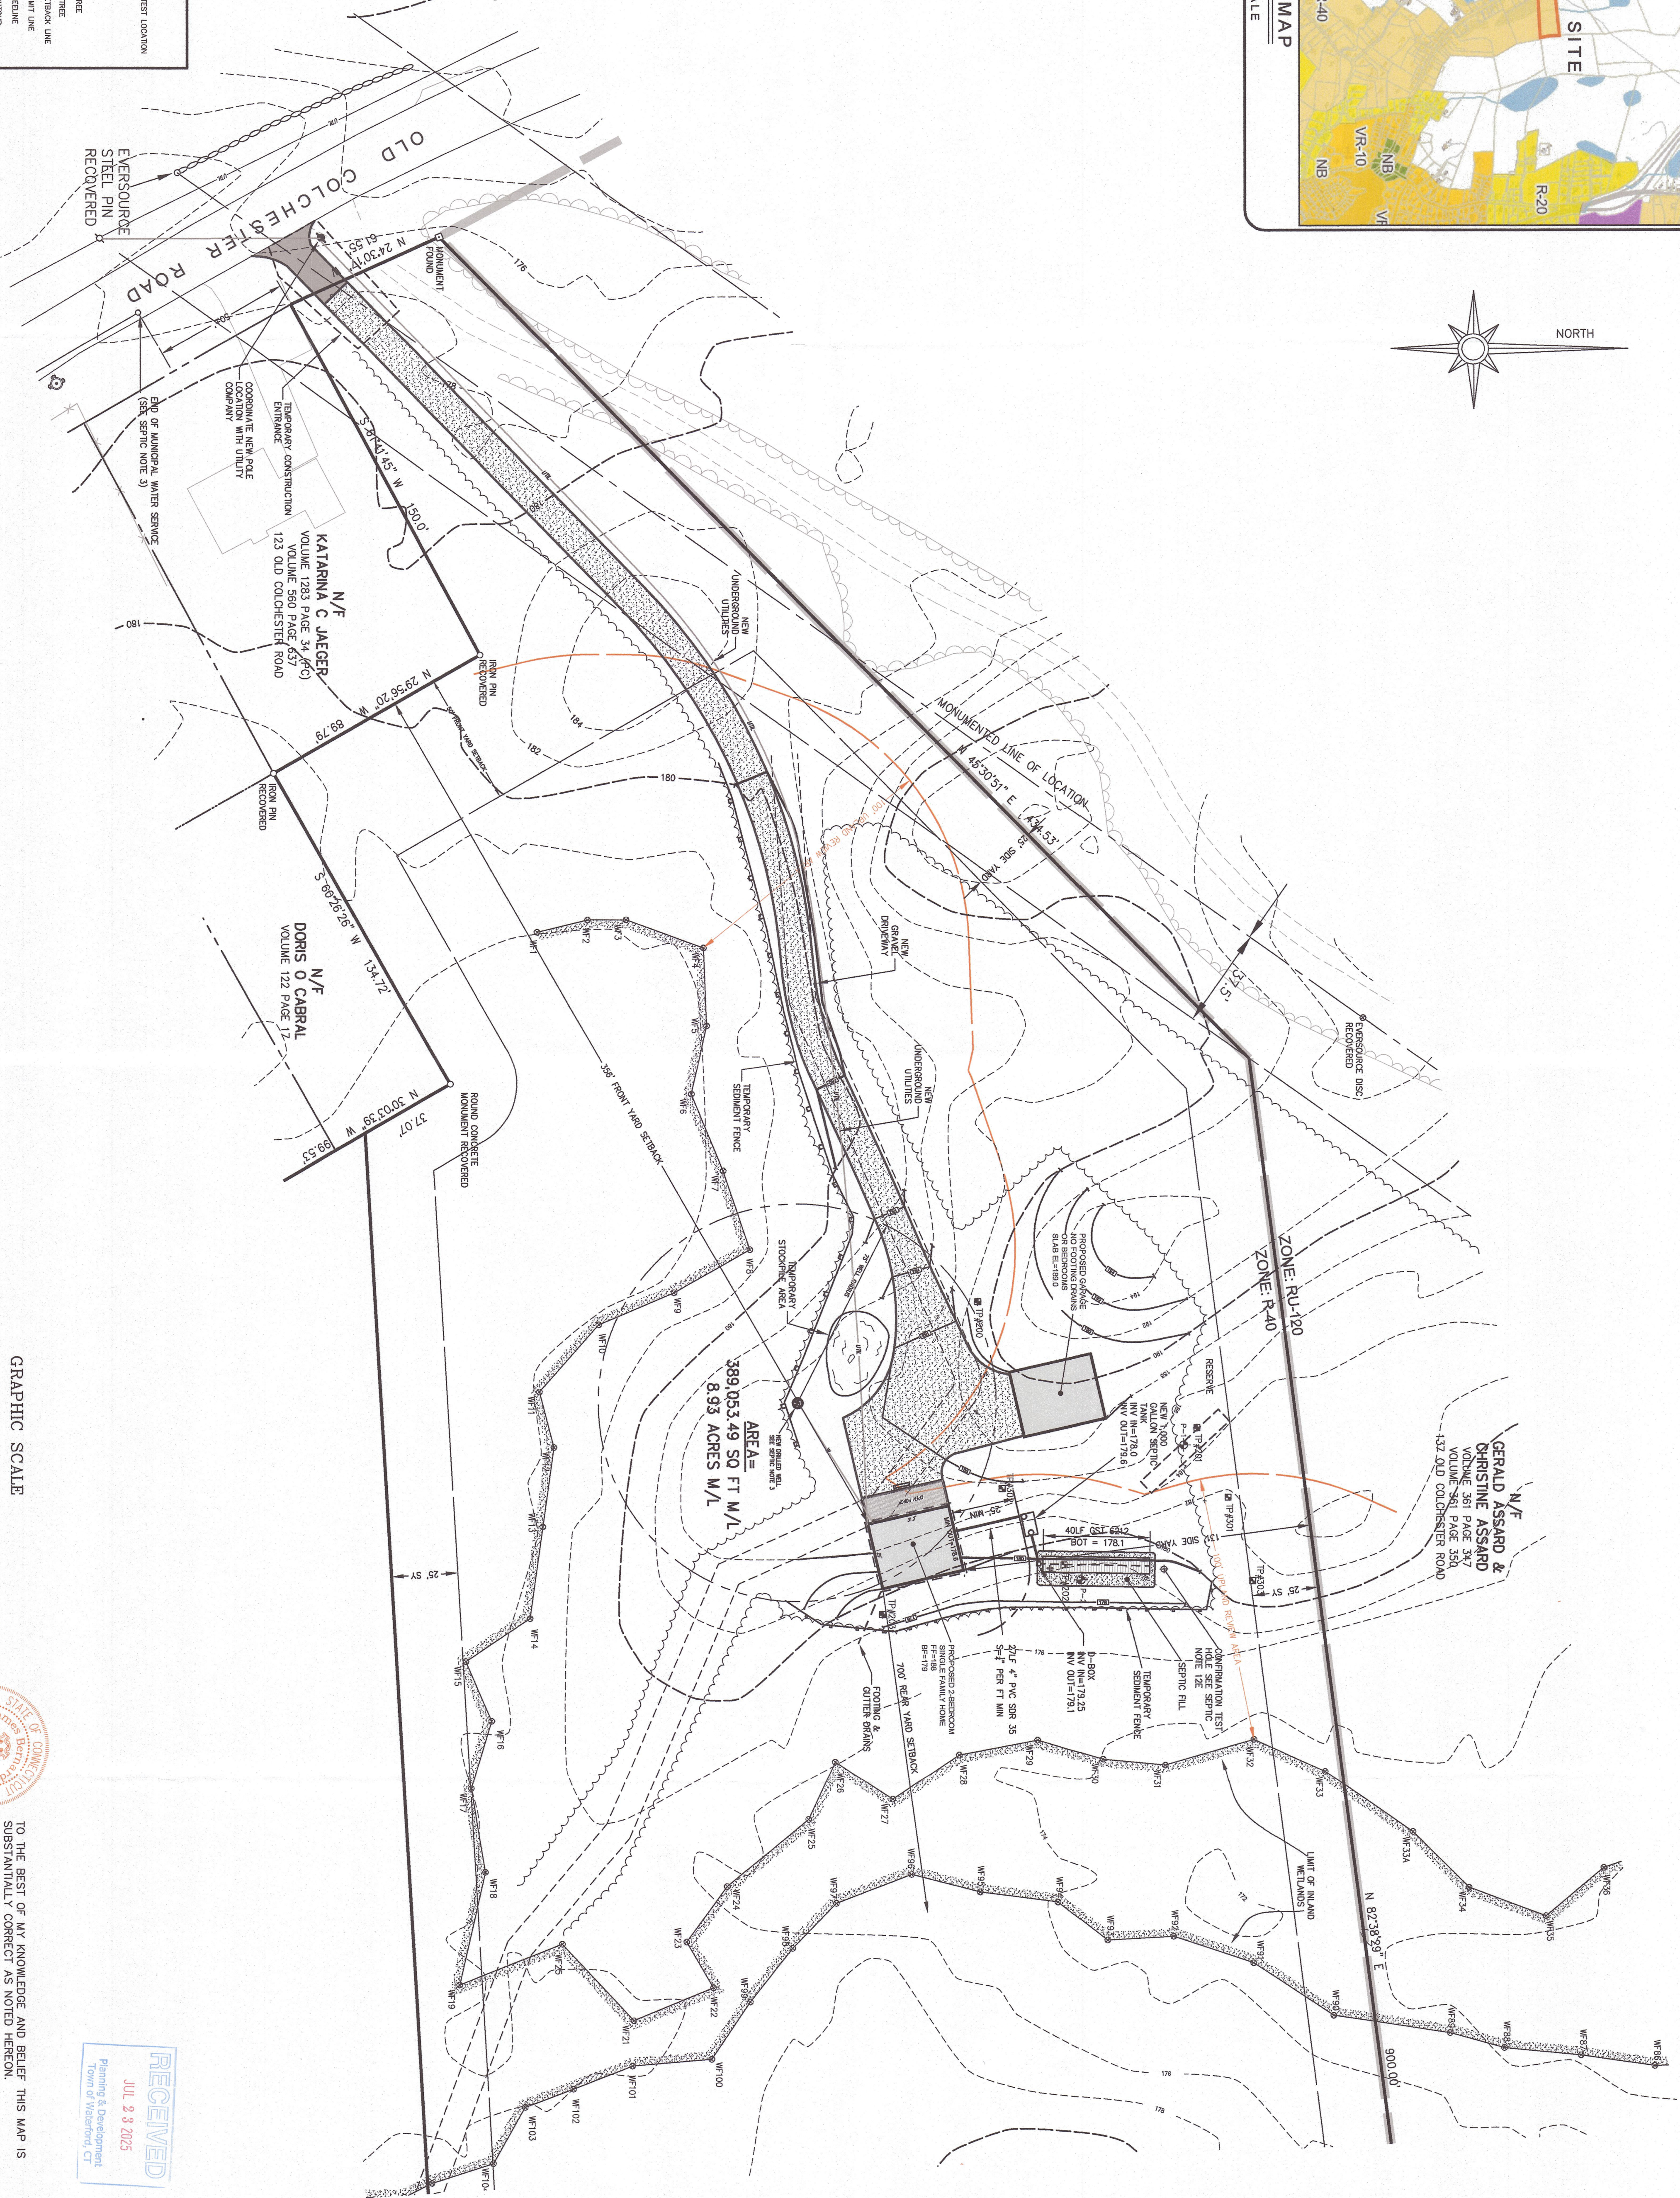
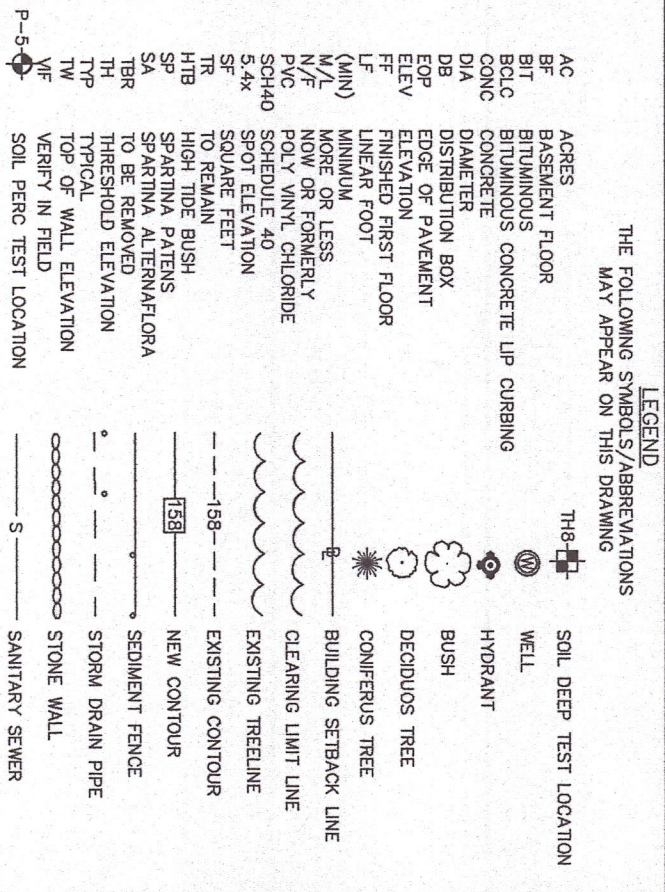


TO THE BEST OF MY KNOWLEDGE AND BELIEF THIS MAP IS
SUBSTANTIALLY CORRECT AS NOTED HEREON.

James Bernado

JAMES BERNADO LICENSE #770121

7-22-2025

DATE

[illegible]

NOTICE: THESE DOCUMENTS ARE PROTECTED UNDER A COPYRIGHT © 2025. THESE DRAWINGS OR ANY INFORMATION CONTAINED HEREON, SHALL NOT BE DUPLICATED IN PART OR WHOLE FOR ANY OTHER PROJECT, LOCATION, SITE OR OWNER, WITHOUT THE WRITTEN PERMISSION OF THE SURVEYOR. THESE DRAWINGS SHALL REMAIN THE PROPERTY OF THE SURVEYOR.



**JAMES BERNARDO
LAND SURVEYING, LLC
102A SPITHEAD ROAD
WATERFORD, CONNECTICUT 06385
(860) 447-0236
WWW.JBSURVEY.COM**

Sheet No. _____

ZONING LOCATION SURVEY

PROPERTY OF

JOHN L. STALLER

FOR PROPERTY LOCATED AT

105R & 125 OLD COLCHESTER ROAD

TOWN OF WATERFORD - COUNTY OF NEW LONDON - CONNECTICUT

