



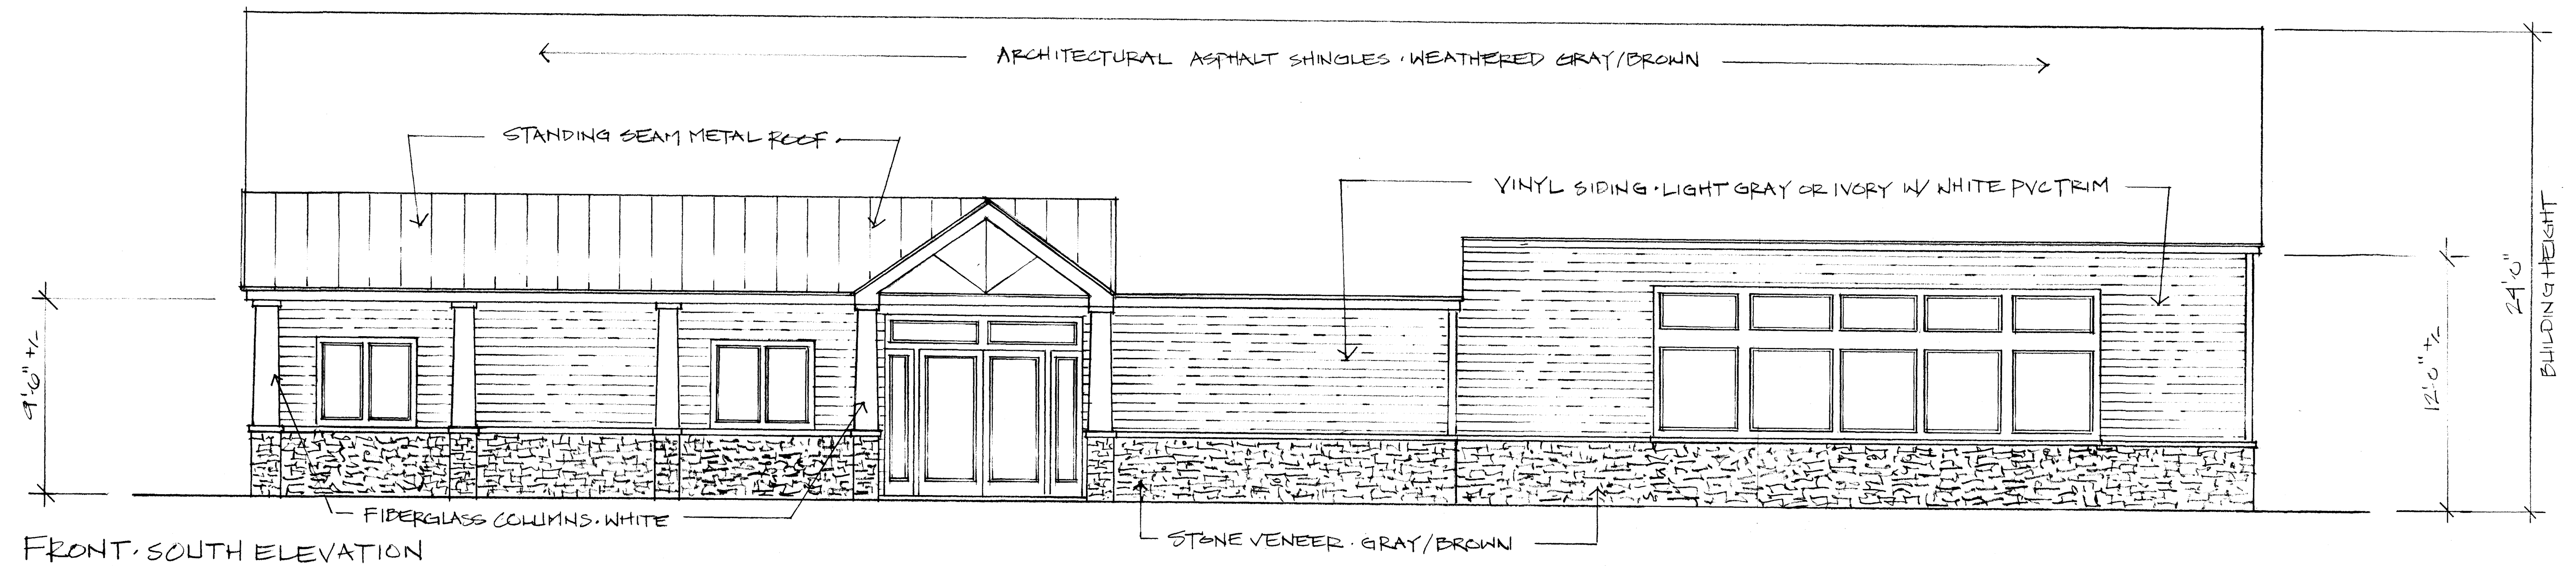


FRONT - SOUTH ELEVATION

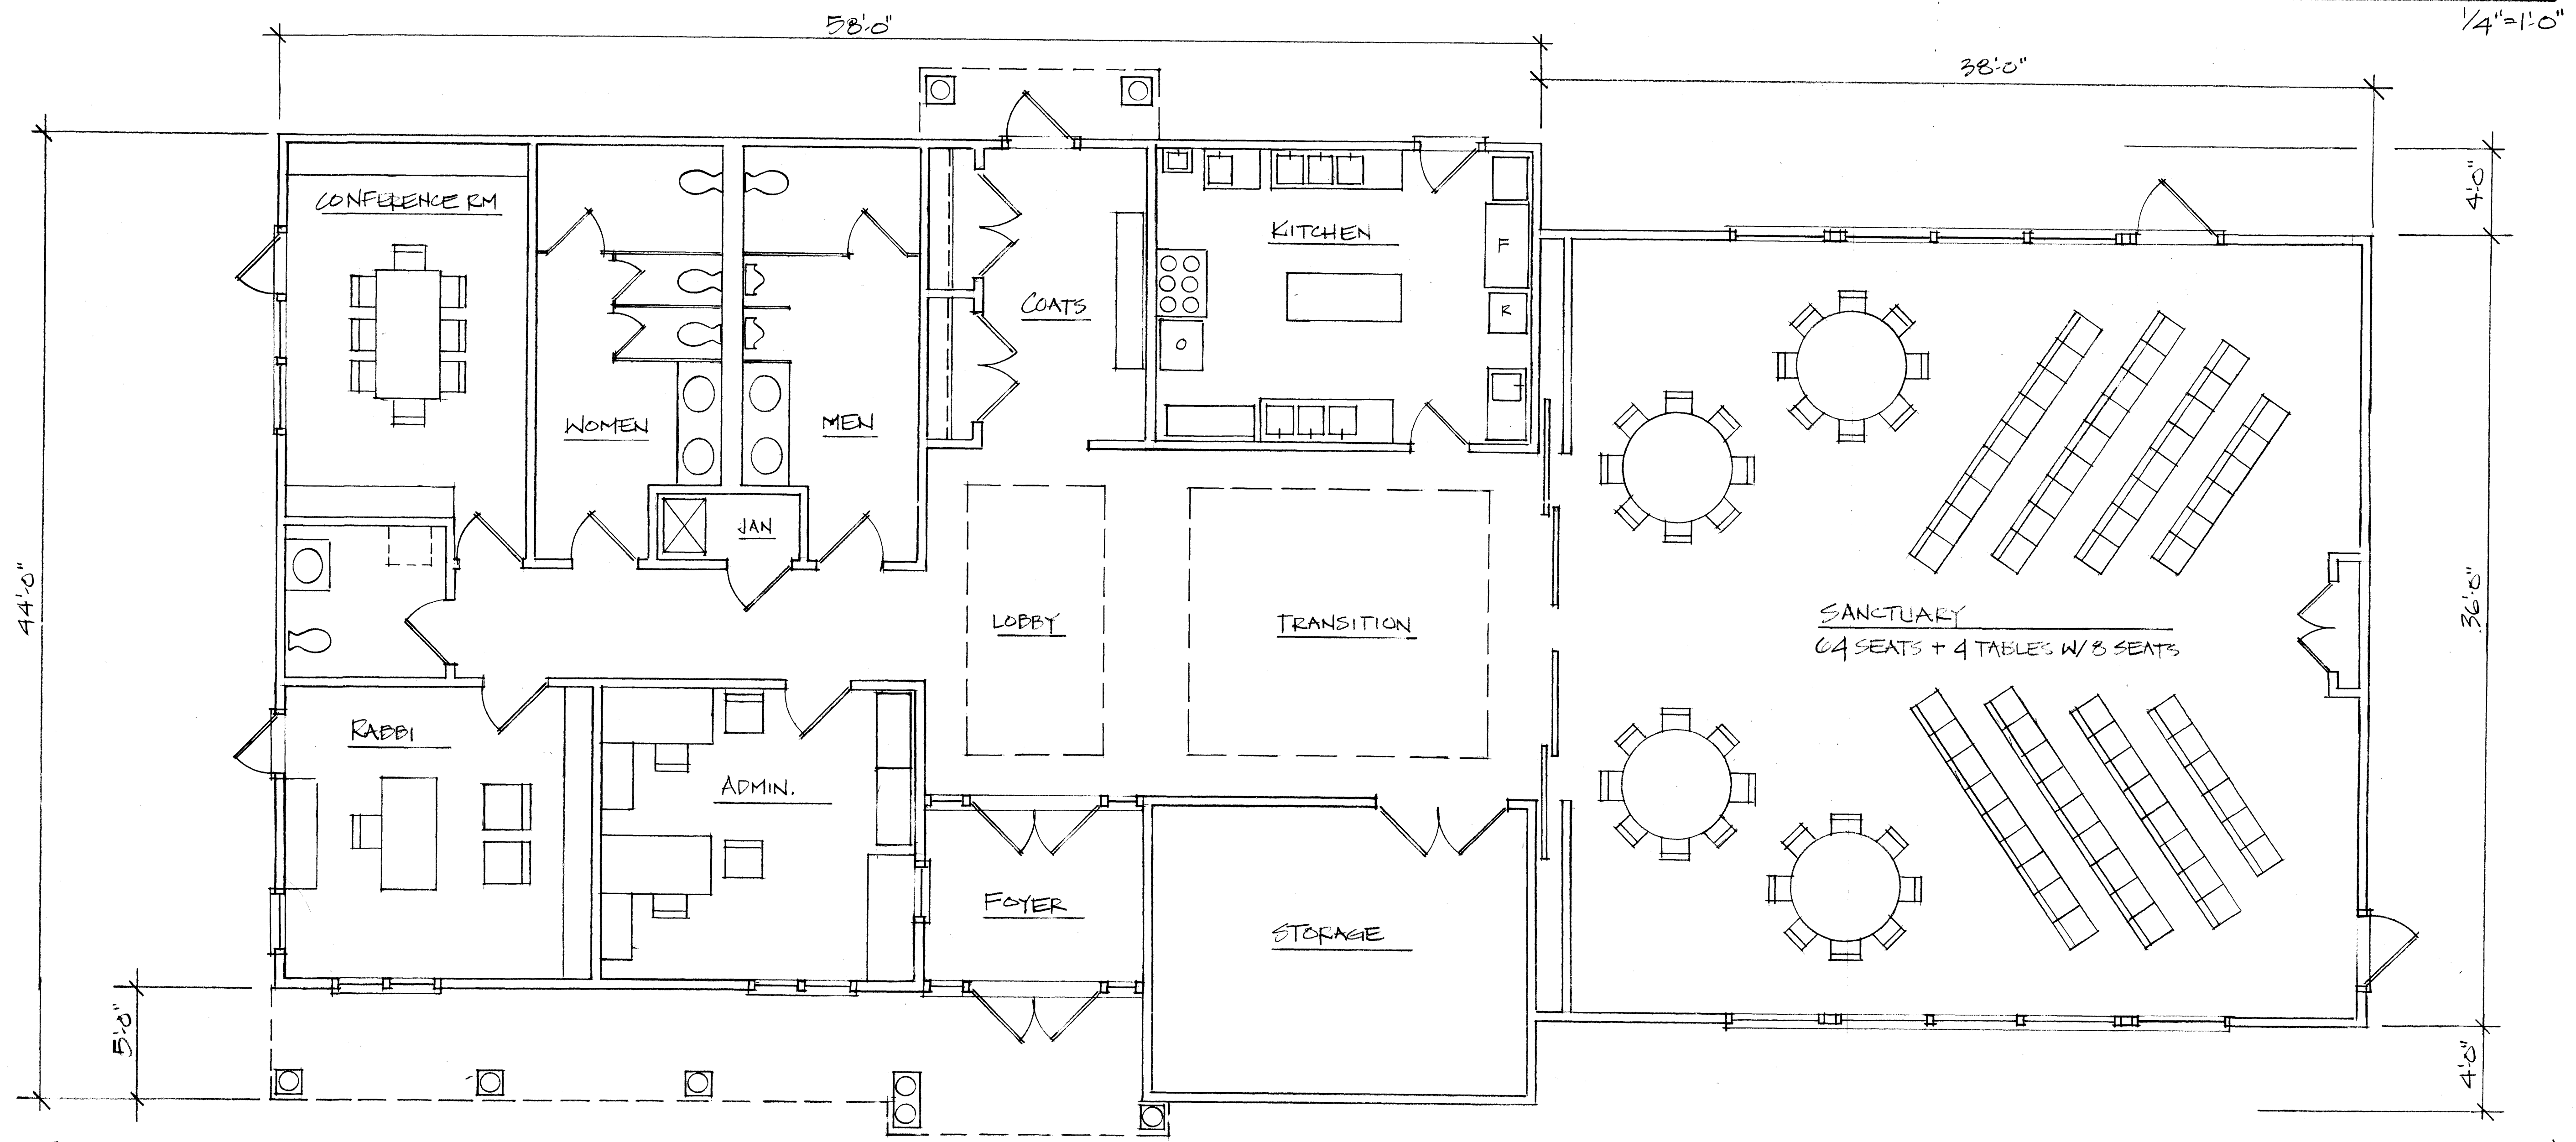

FLOOR PLAN - PROPOSED
CONGREGATION BETH-EL - 33 KENYON ROAD - WATERFORD, CT

A-1
1/4"=1'0"

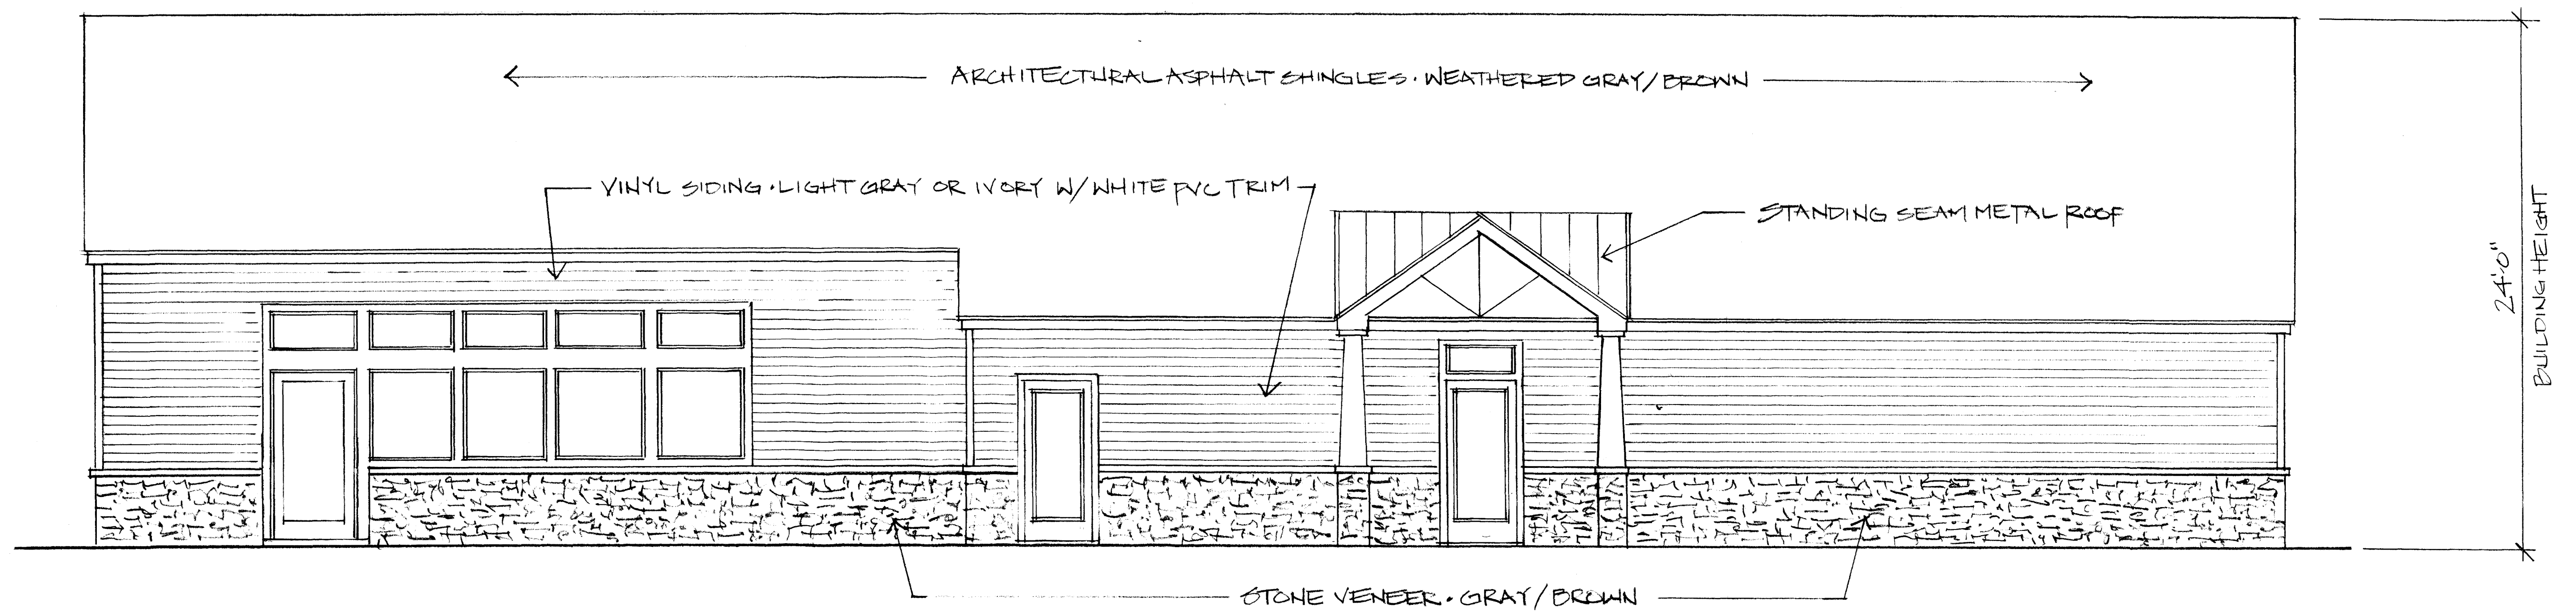

REAR ELEVATION

CONGREGATION BETH-EL - 33 KENYON ROAD - WATERFORD, CT

1/4" = 1'-0"

