


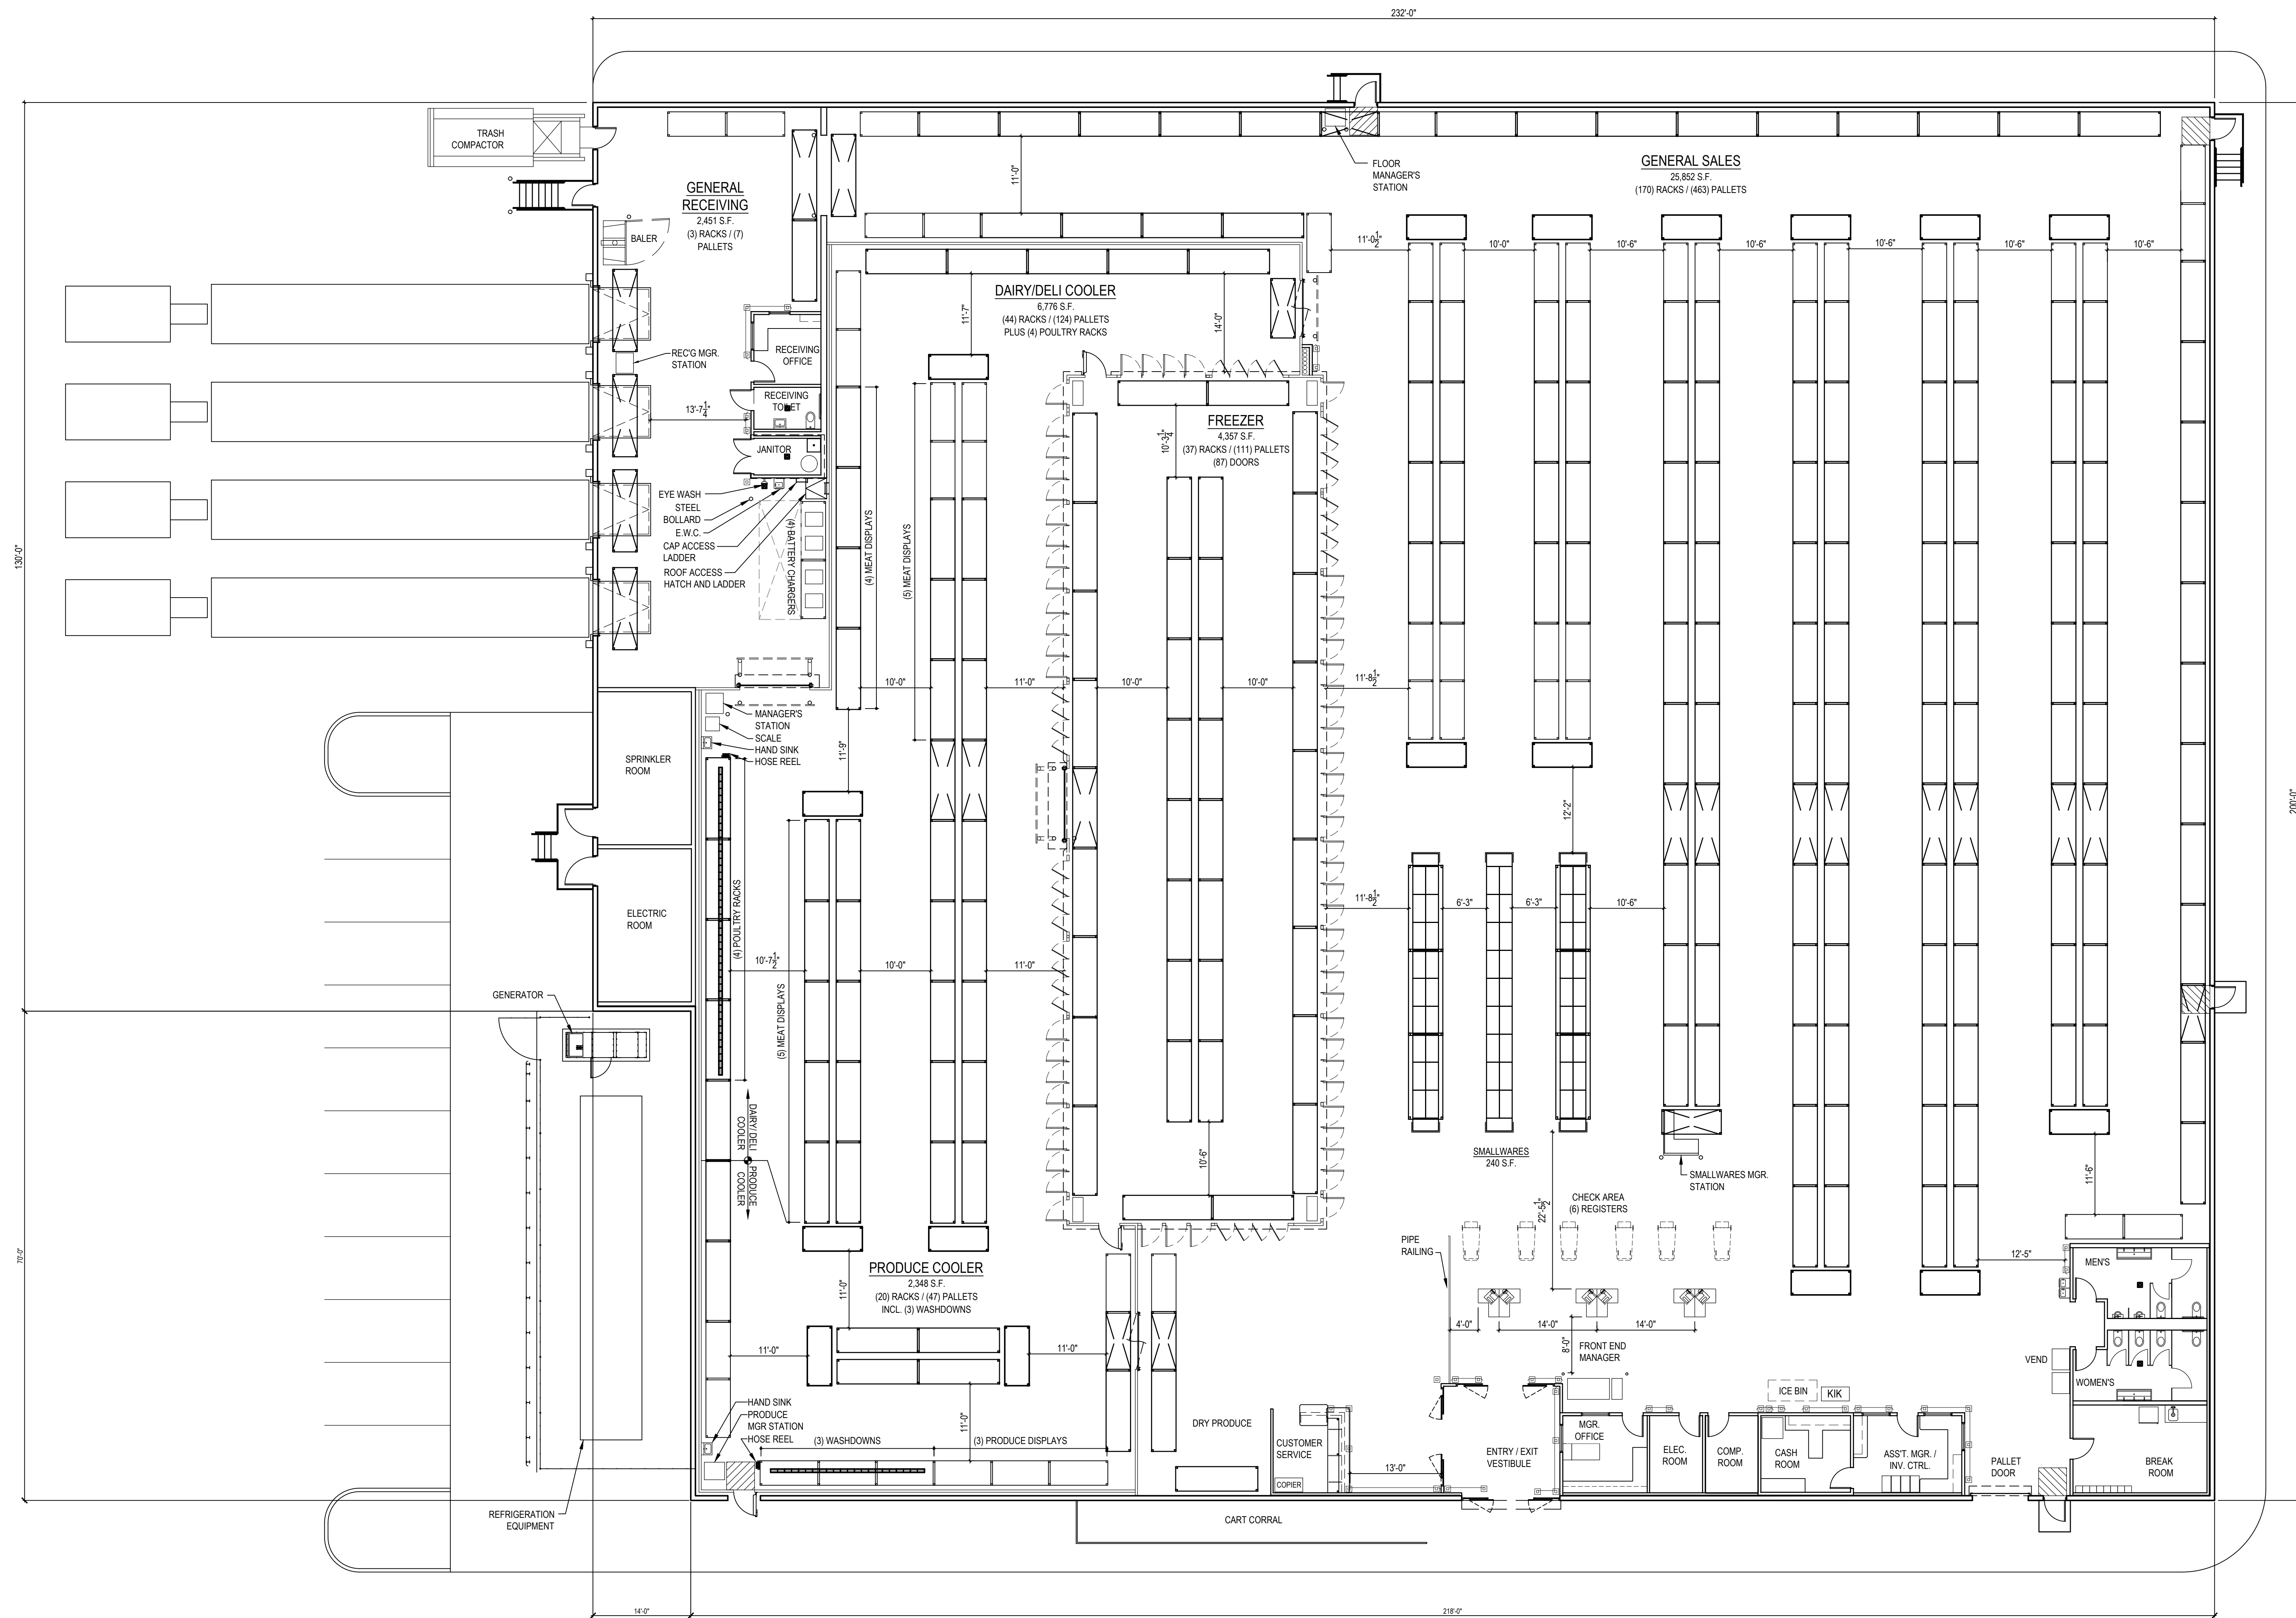

FIXTURE PLAN
SCALE: 3/32"=1'-0"

45,420 S.F.

PRELIMINARY
FIXTURE PLAN

DATE 09/17/25
JOB NO. 25246

SK-3a
SHEET NO.

ISSUANCES

DATE TYPE

PRELIMINARY
FIXTURE PLAN

DATE 09/17/25
JOB NO. 25246

SK-3a
SHEET NO.

Restaurant Depot - WATERFORD, CT

155 WATERFORD PARKWAY NORTH

WATERFORD, CT

ADA
ARCHITECTS

17710 South Avenue, Lakeside, CT 06455
Phone (203) 237-1534 Fax (203) 237-4824
www.adaarchitects.com

THESE DOCUMENTS CONTAIN INFORMATION PROPRIETARY TO ADA ARCHITECTS, INC.
UNAUTHORIZED USE OF THESE DOCUMENTS IS EXPRESSLY PROHIBITED UNLESS AGREED UPON IN WRITING.