

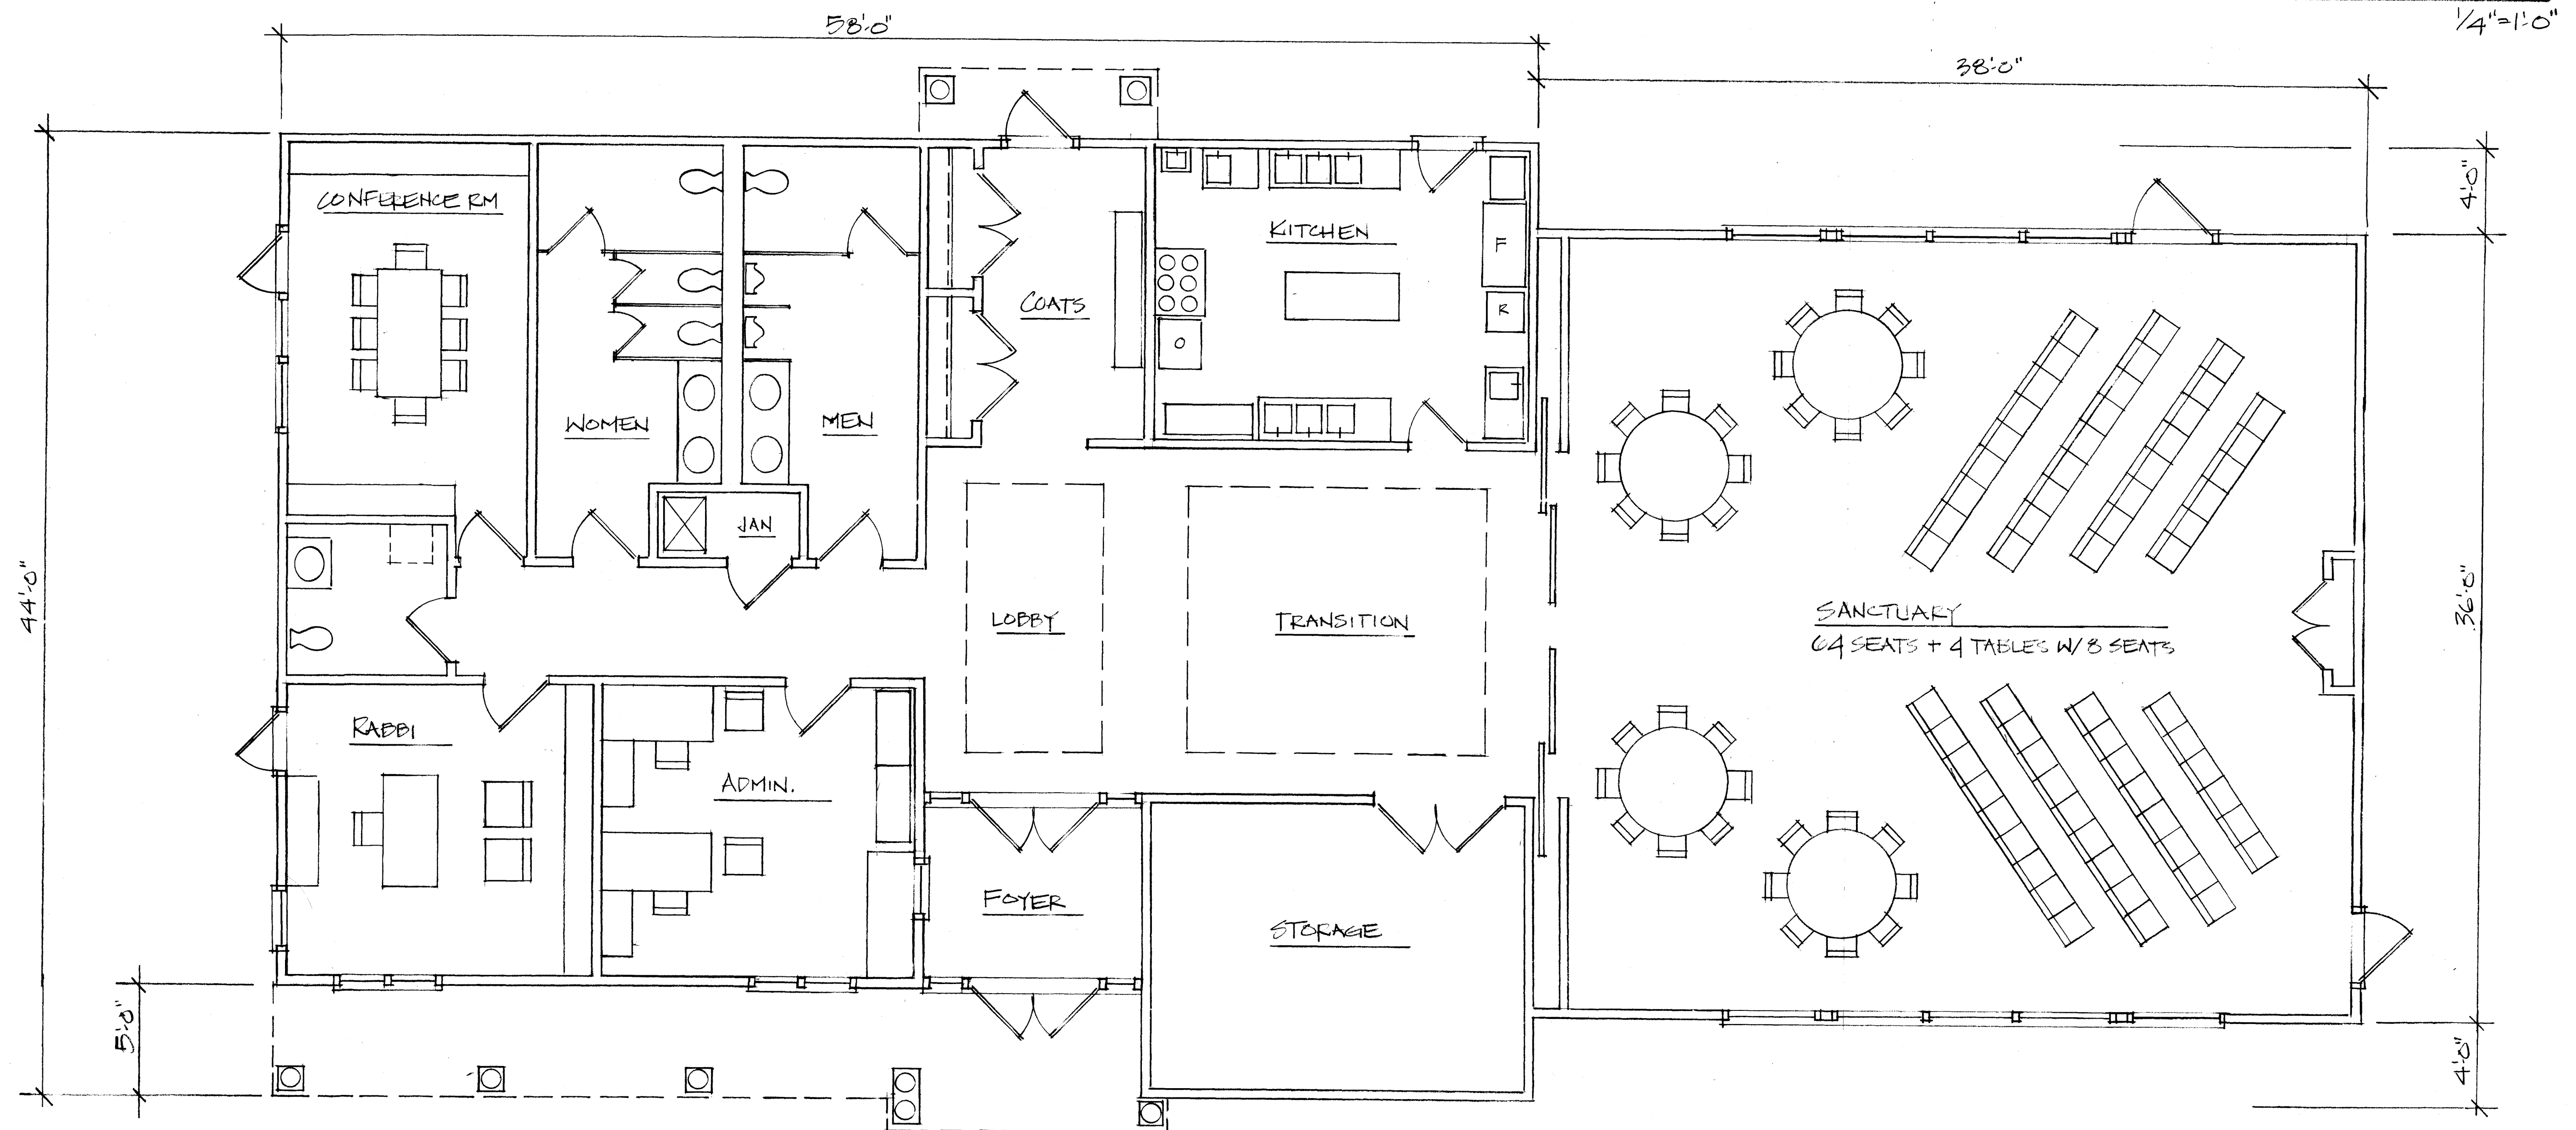


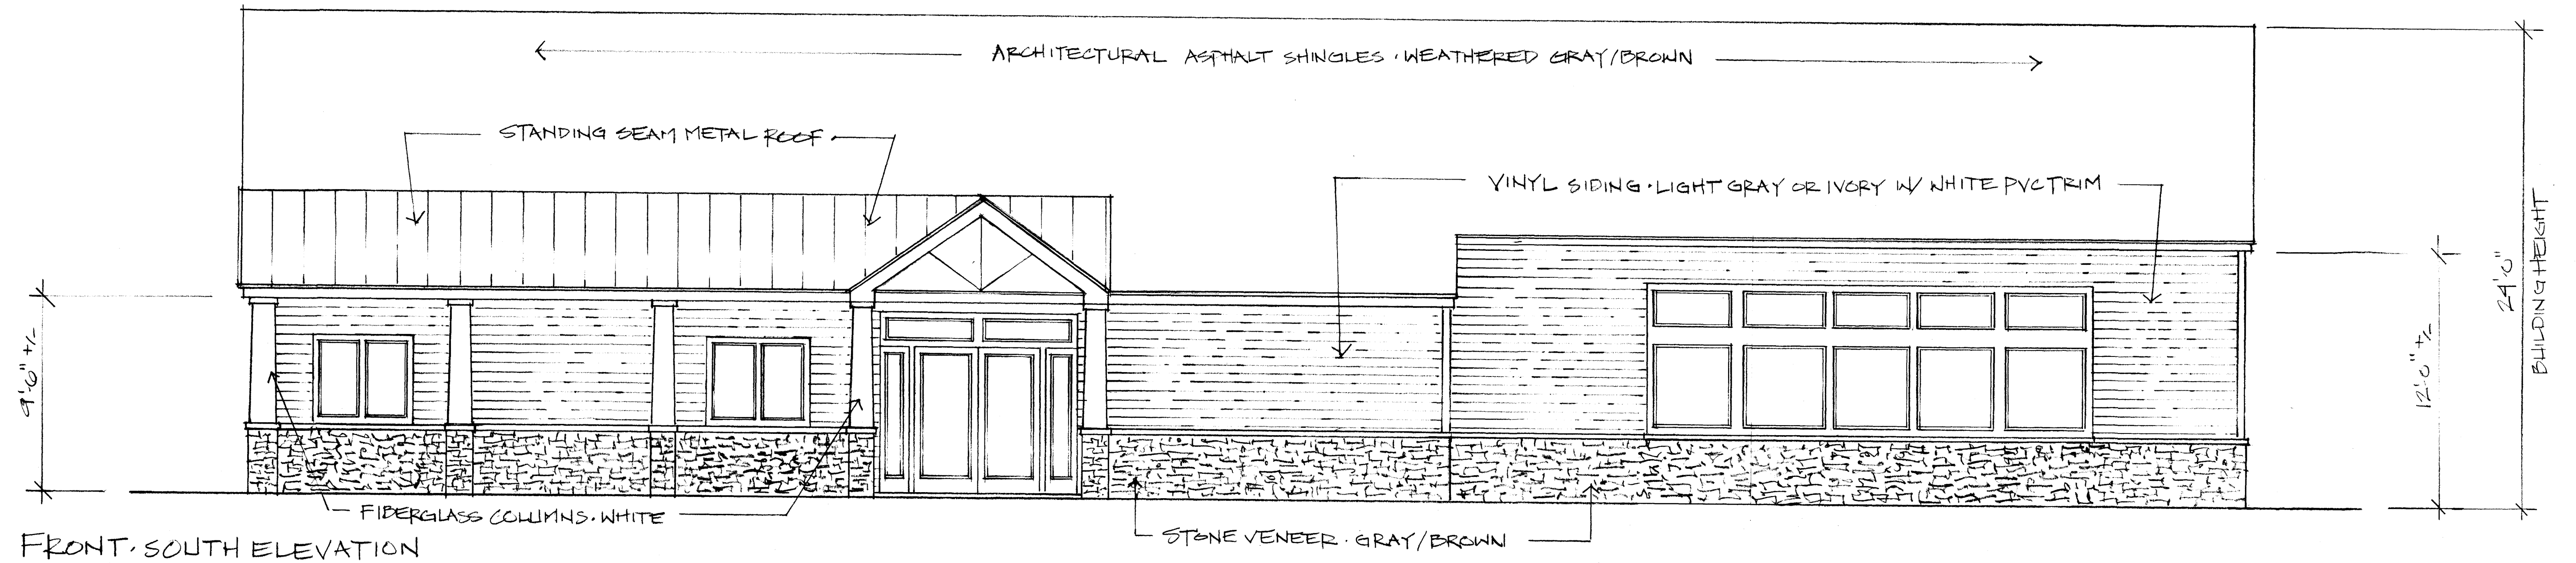

FLOOR PLAN - PROPOSED  
CONGREGATION BETH-EL - 33 KENYON ROAD - WATERFORD, CT


A-1  
1/4" = 1'-0"

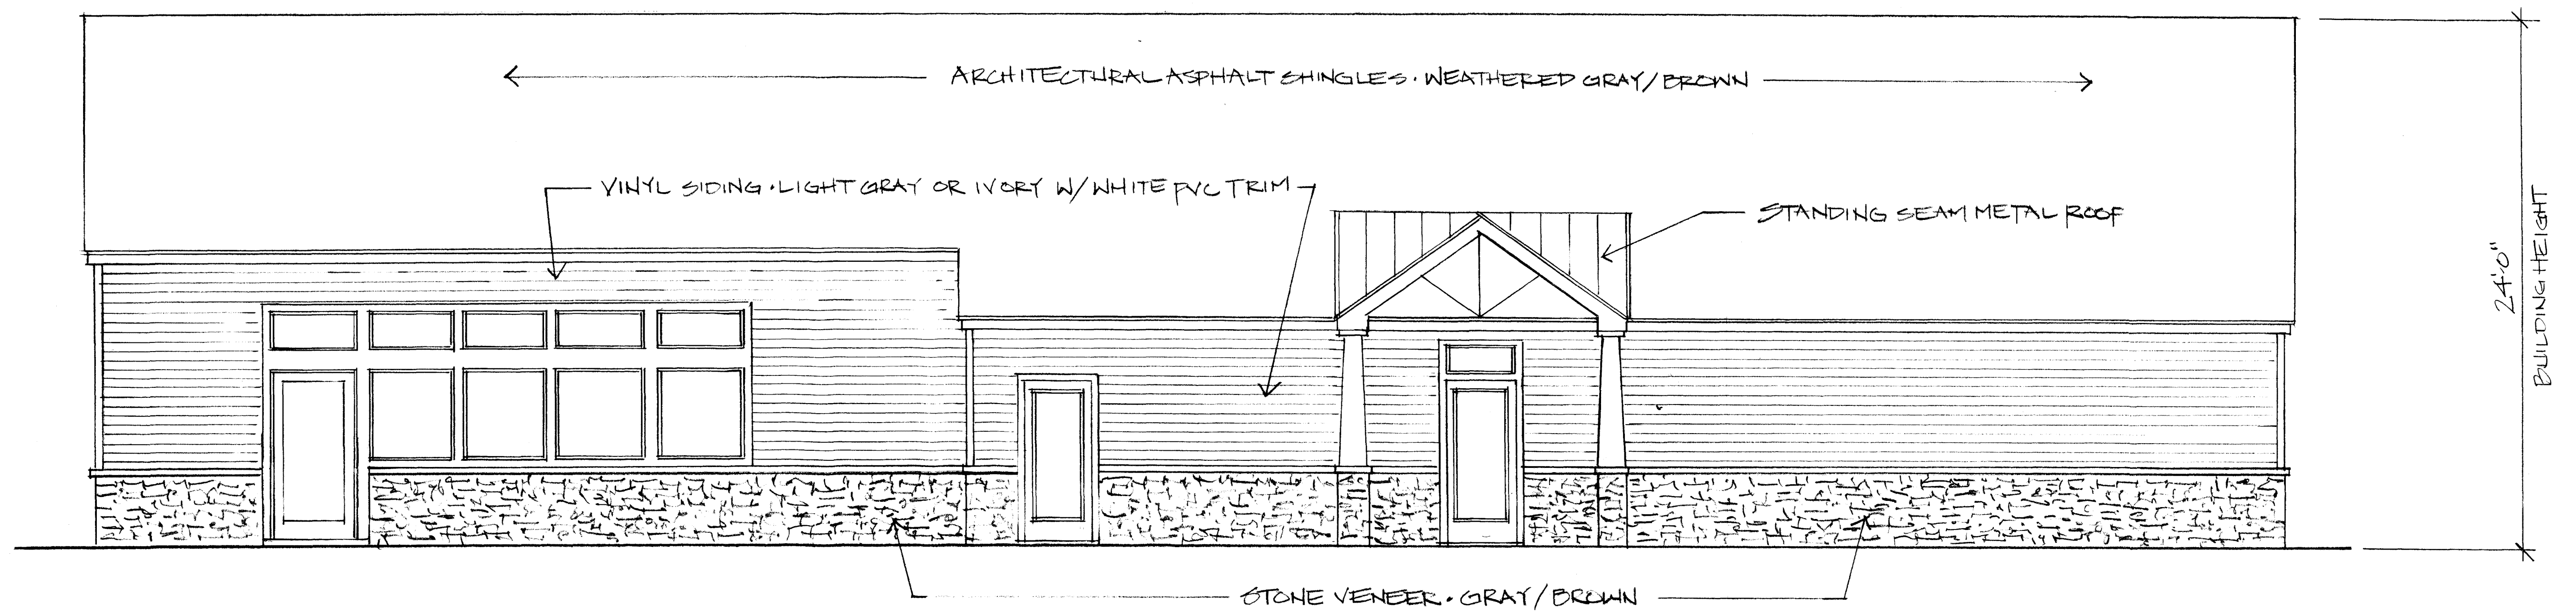

## REAR ELEVATION

CONGREGATION BETH-EL - 33 KENYON ROAD - WATERFORD, CT

1/4" = 1'-0"

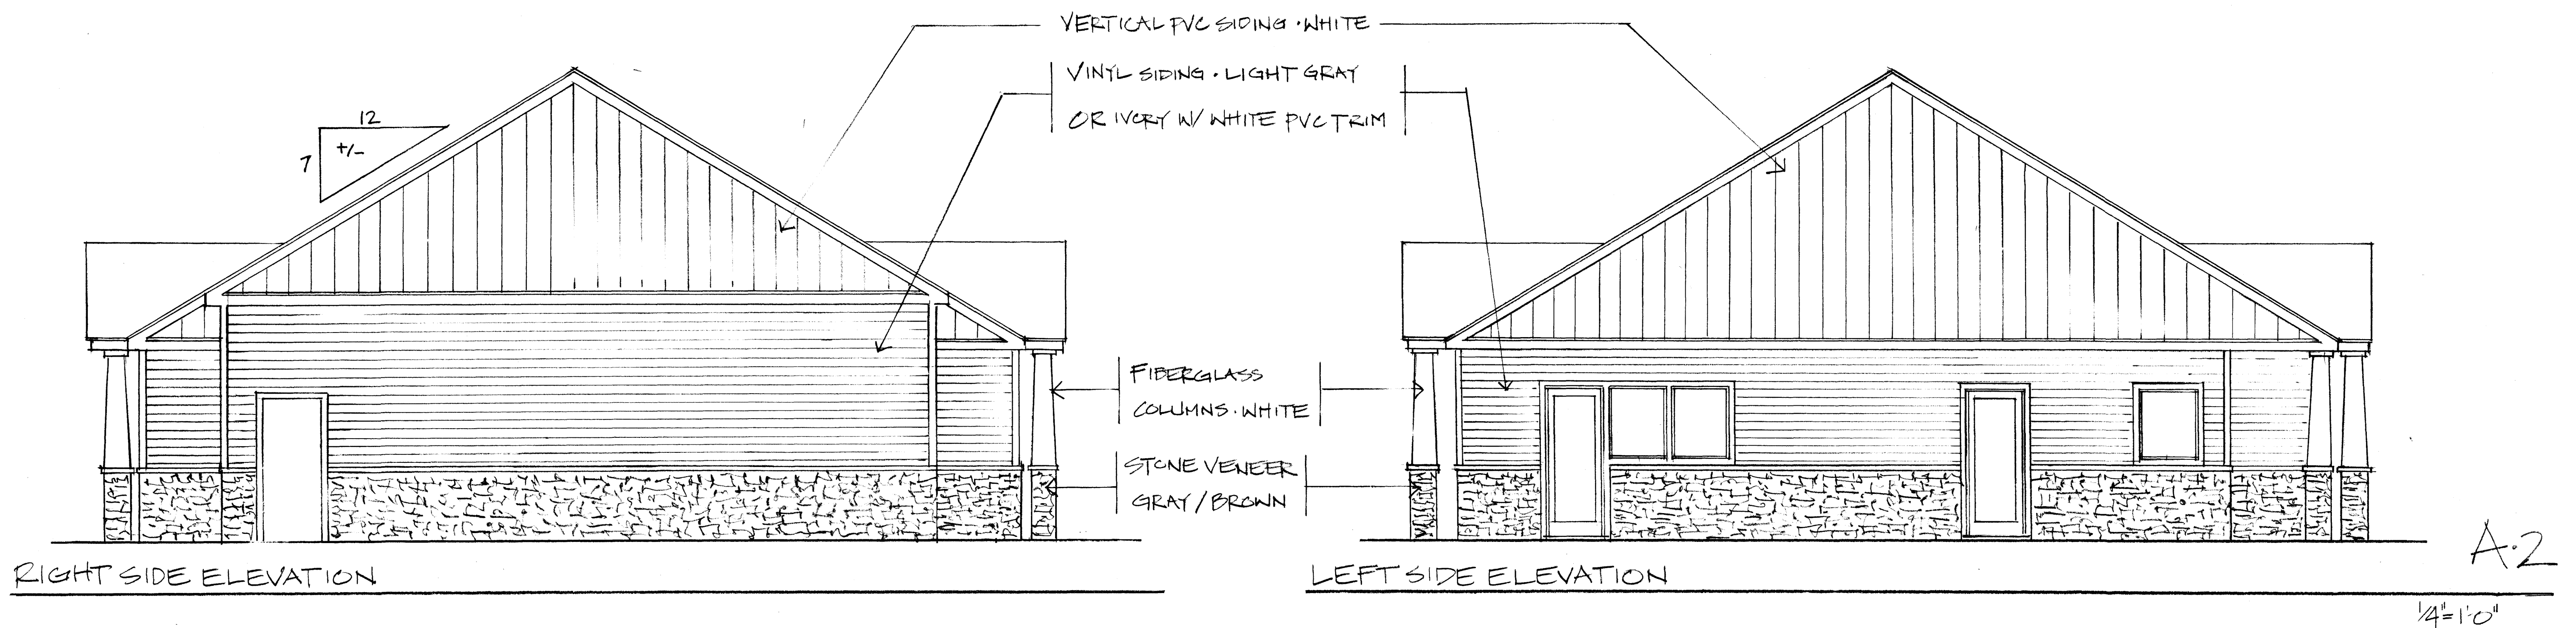

## RIGHT SIDE ELEVATION

## LEFT SIDE ELEVATION

1/4" = 1'-0"