



2 SIGHTLINE STUDY
LONGITUDINAL VIEW
SCALE: 1" = 20'-0"

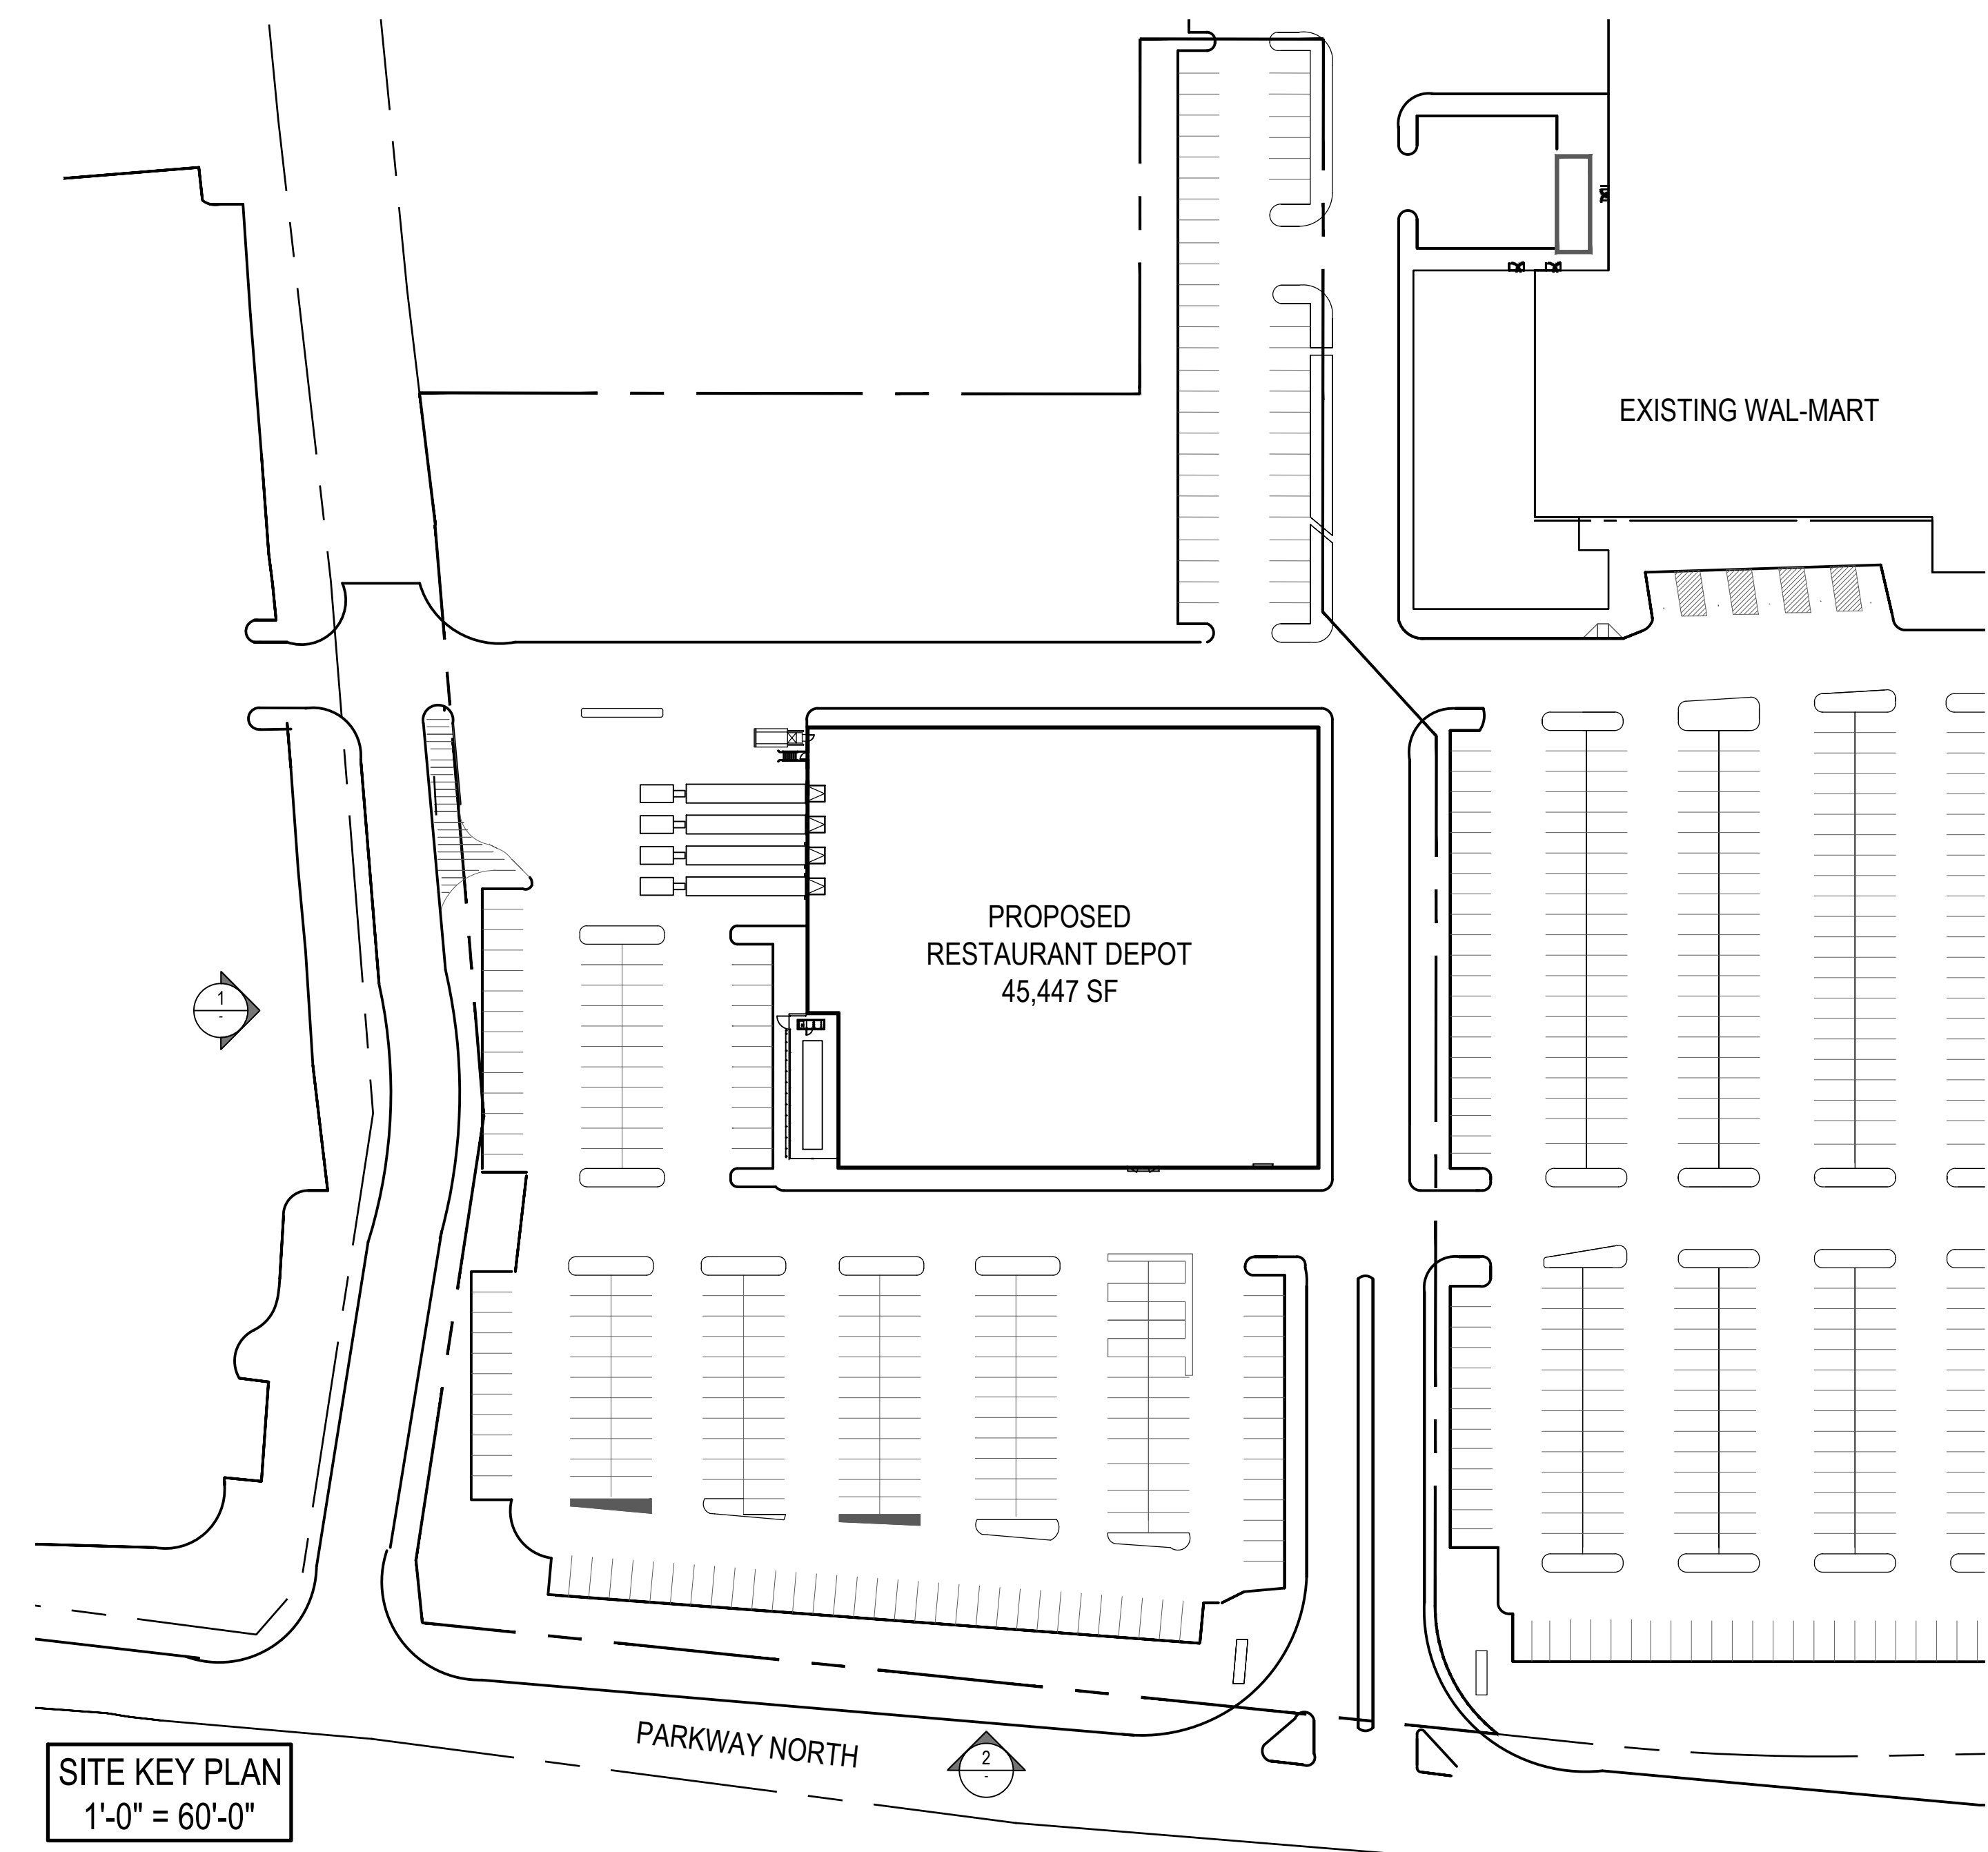

1
-
SIGHTLINE STUDY
TRANSVERSE SECTION
SCALE: 1" = 20'-0"

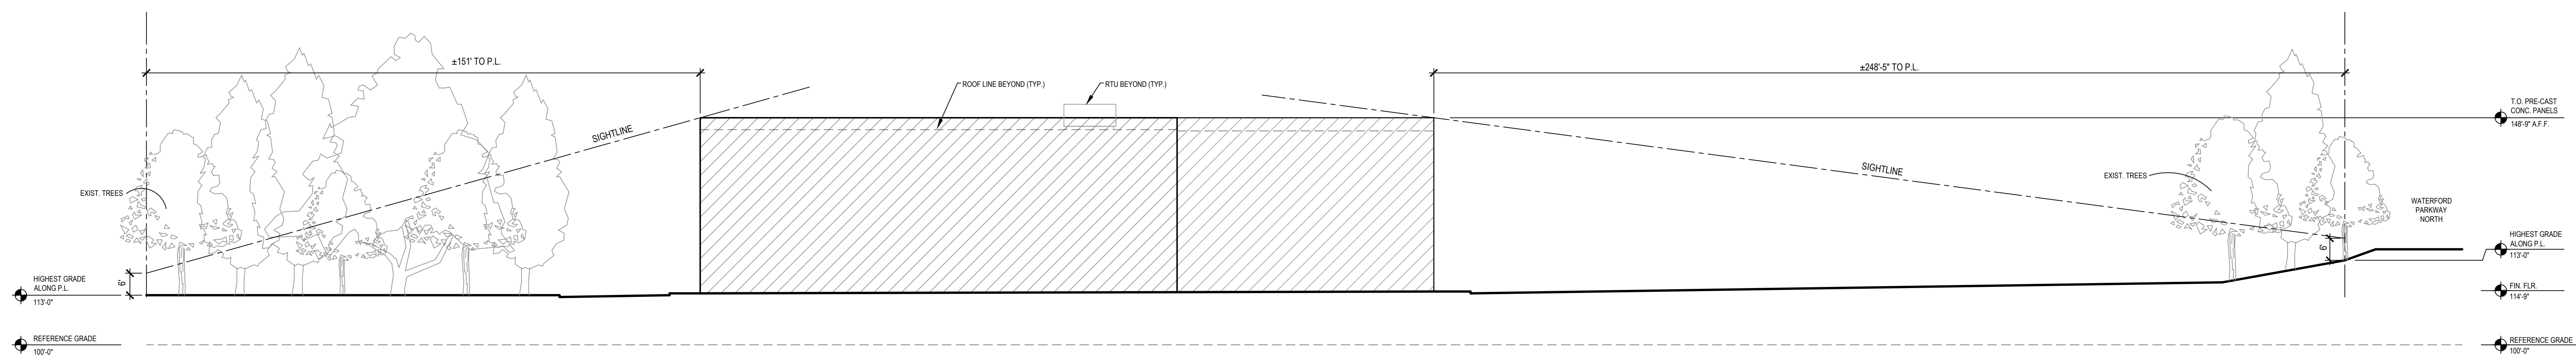

Restaurant Depot - WATERFORD, CT

155 WATERFORD PARKWAY NORTH

WATERFORD, CT

THESE DOCUMENTS CONTAIN INFORMATION PROPRIETARY TO ADA ARCHITECTS, INC.
UNAUTHORIZED USE OF THESE DOCUMENTS IS EXPRESSLY PROHIBITED UNLESS AGREED UPON IN WRITING.

ISSUANCES

[illegible]RTU SIGHTLINE
STUDY

DATE	11-25-2025
------	------------

JOB NO.	25246
---------	-------

SL-1
SHEET NO.